
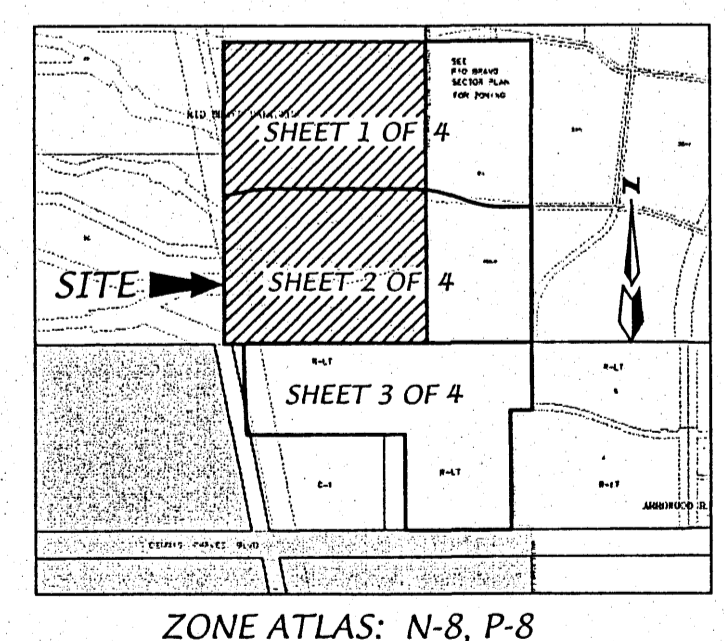


- EASEMENTS**
- EXISTING 150' AMAFCA DRAINAGE EASEMENT (04-17-96, 96C-160)
 - EXISTING 100' OR 200' AMAFCA DRAINAGE EASMENT (07-19-90, 90C-163)
 - EXISTING 86' PUBLIC ROADWAY EASEMENT (04-17-96, 96C-160)
 - EXISTING 200' POWER LINE EASEMENT U.S.B.R. (02-05-52, D197-567)
 - EXISTING 100' PNM EASEMENT (04-20-78, BK.MISC 602, 558-561)
 - EXISTING C.O.A. BLANKET DRAINAGE EASEMENT (04-30-99, 99C-104) (03-27-03, 03C-80)
 - EXISTING 50' PRIVATE ACCESS EASEMENT (04-30-99, 99C-104)
 - EXISTING 60' PUBLIC ACCESS EASEMENT - TO 98TH STREET S.W. (07-23-03, 03C-223)
 - EXISTING 68' PUBLIC ACCESS EASEMENT AND PUBLIC UTILITY EASEMENT - TO 98TH STREET S.W. (07-23-03, 03C-223)
 - EXISTING 10' UTILITY EASEMENT (07-23-03, 03C-223)

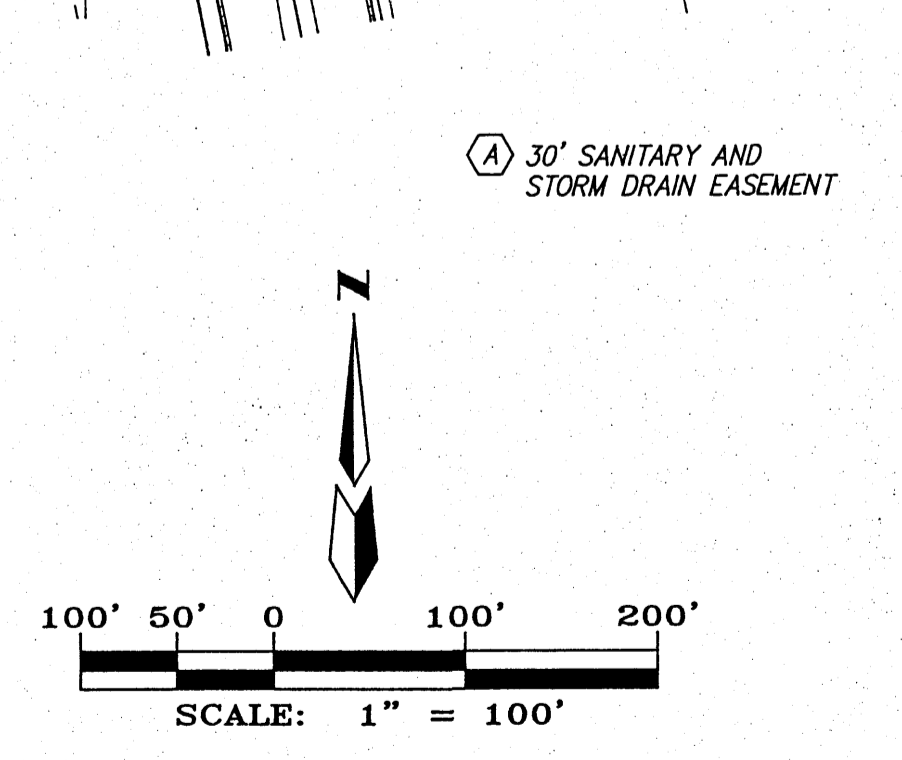

- LEGEND**
- 1-P1 LOT NUMBER
 - BLOCK 2 BLOCK NUMBER
 - ▲ CENTER LINE MONUMENT
 - RIGHT-OF-WAY
 - NEW UNIT LINES
 - VACATION

PROJECT NUMBER: 1002739
 APPLICATION NUMBER: 04DRB-00894

Purpose for Amendment #2
 Eliminate 7 lots on McKinnon Way in Unit 2 which renumbered the Lots in Block 13.
 Eliminate 10 lots in Unit 3 (not part of the Site Plan)

Is an Infrastructure List required? (X) Yes () No If yes, then a set of approved DRC plans with a work order is required for any construction within Public Right-of-Way or for construction of public improvements.

DRB SITE DEVELOPMENT PLAN SIGNOFF APPROVAL:

<i>William J. Walsh</i> Traffic Engineering, Transportation Division	12-14-05	DATE
<i>Christina Sandoval</i> Utilities Development	12/14/05	DATE
<i>Bradley D. Bingham</i> Parks and Recreation Department	12/14/05	DATE
<i>NA</i> City Engineer		DATE
<i>NA</i> Environmental Health Department (conditional)		DATE
<i>NA</i> Solid Waste Management		DATE
<i>DMatison</i> DRB Chairperson, Planning Department	12/16/05	DATE

SUBDIVISION DATA

SITE PLAN AREA 118.6195 AC
 ZONE ATLAS NO. N-8-Z, AND P-8-Z
 NO. OF LOTS CREATED 615 LOTS (609 LOTS)
 NO. OF TRACTS CREATED 15 TRACTS
 RIGHT-OF-WAY AREA DEDICATED TO CITY 20.1~ AC
 ZONING R-D/R-LT
 DATE OF SURVEY NOVEMBER, 2003

LEGAL DESCRIPTION

of land situate, within the Town of Atrisco Grant, projected Sections 5 and 8, Township 9 North, Range 2 East, New Mexico Principal Meridian, City of Albuquerque, Bernalillo County, New Mexico being all of PARCEL 2-D, LANDS OF RIO BRAVO PARTNERS as the same is shown and designated on said plat filed for record in the office of the County Clerk of Bernalillo County, New Mexico on April 17, 1996 in Volume 96C, Folio 160 and containing 118.6195 acres more or less.

AMENDMENT #2

ANDERSON HEIGHTS


AMENDED SITE DEVELOPMENT PLAN FOR SUBDIVISION & UTILITY PLAN

MARK GOODWIN & ASSOCIATES, P.A.
 CONSULTING ENGINEERS

P.O. BOX 90606
 ALBUQUERQUE, NEW MEXICO 87199
 (505)828-2200, FAX (505)797-9539


Designed: GJK Drawn: RDQ Checked: DMG Sheet 1 of 4
 Scale: 1" = 100' Date: 6-3-04 Job: A03080

PROJ 1002739 (DRB AA)

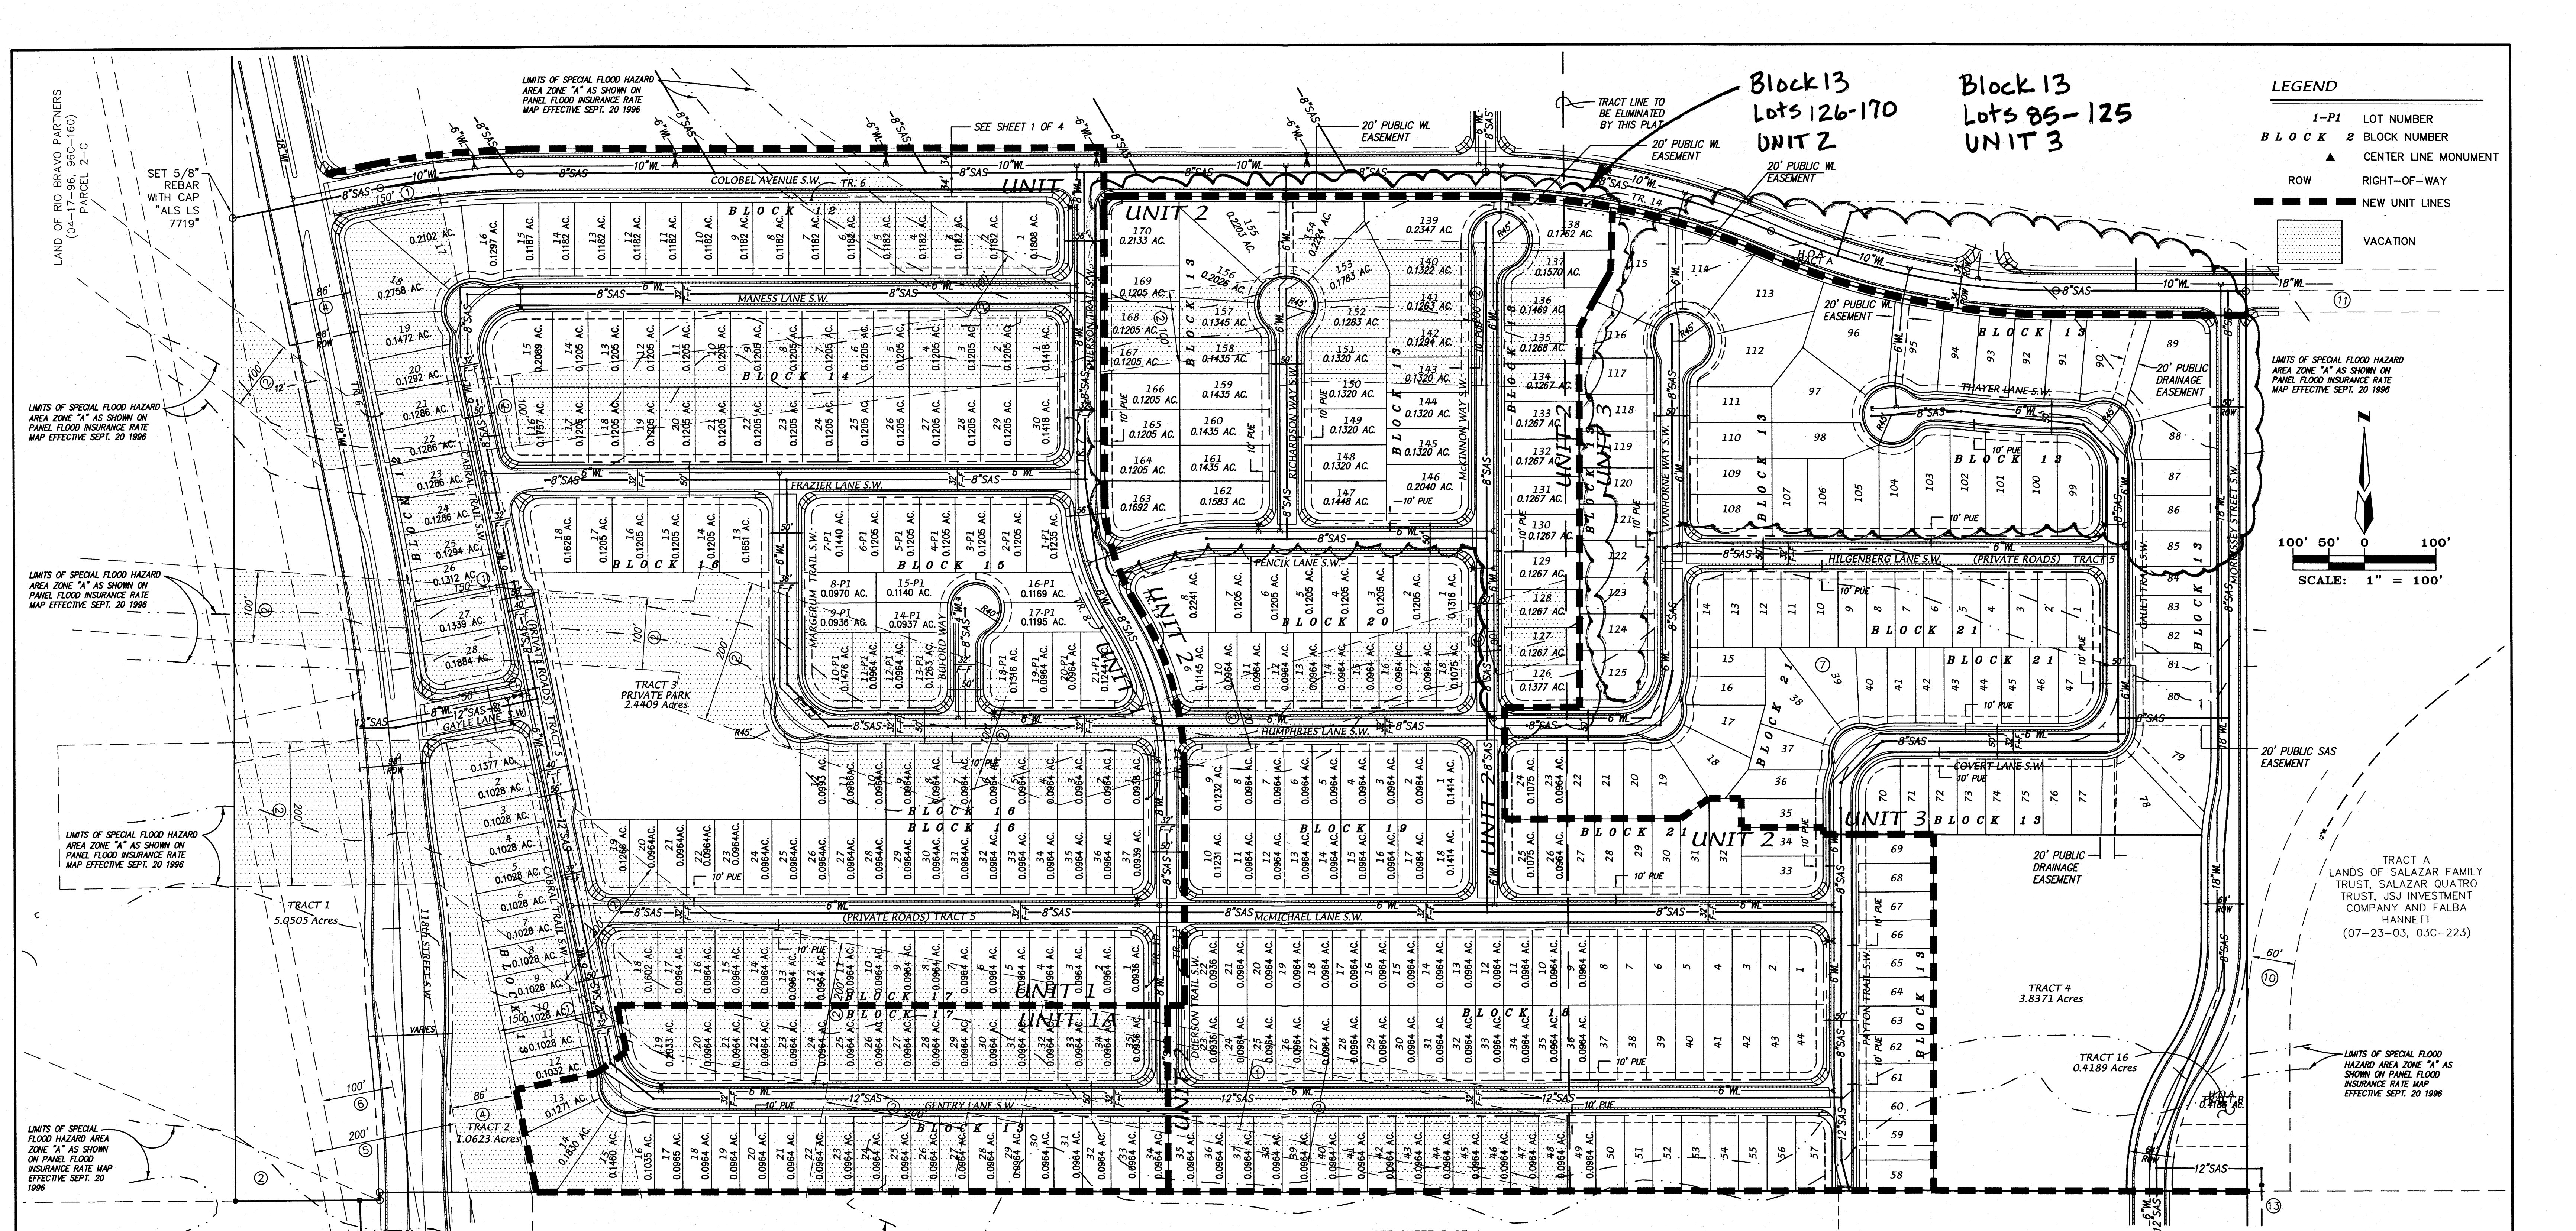

LEGEND

1-1 LOT NUMBER
 BLOCK 2 BLOCK NUMBER
 ▲ CENTER LINE MONUMENT
 ROW RIGHT-OF-WAY
 --- NEW UNIT LINES
 VACATION

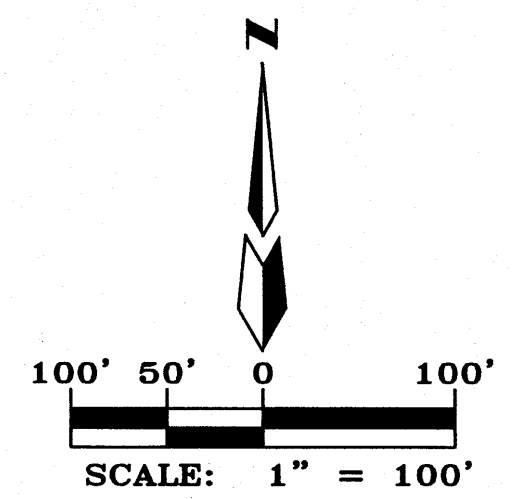

GENERAL NOTES:

- DEVELOPMENT DENSITY:**
Site area of Parcel 2D is 118.6195 acres. Parcel 2D is zoned R-D.
- MINIMUM BUILDING SETBACK:**
There is a five foot (5') internal sideyard set back to property line. Front yard setback is 15' and backyard is 15'. Minimum driveway length is 20'. Minimum distance between buildings is 10'.
- BUILDING HEIGHT:**
Structure shall not exceed 26 feet in height.
- PARK DEVELOPMENT:**
The developer will be dedicating land for parks.
- OPEN SPACE:**
Total remaining Open Space requirements are met via the Provision of Detached Open Space per the Provisions of Section 14-16-3-B(C).
- WATER AND SEWER:**
Prior to development, City of Albuquerque Water and Sanitary Sewer Service to the site must be verified and coordinated with the Utility Development Section, City of Albuquerque Public Works Department.
- PARKING:**
Off-street parking is provided on each site in accordance with Section 14-16-3-1 of the zoning code for lots with the "P1" designation.
- ACCESS:**
Site ingress/egress is provided by public and private streets.
- BUILDINGS:**
Buildings will be traditional or southwest style with flat or pitched roofs and siding will be stucco with stone accents and wood trim. The exterior stucco finish will consist of colors in shades of earthtones.
- LANDSCAPING:**
Both individual and community landscaping shall comply with the Water Conservation Landscaping and Water Waste Ordinance. Perimeter landscaping shall be in accordance with the Street Tree Ordinance and trees planted will be in accordance with the list of deciduous and evergreen trees listed in the City of Albuquerque Guide to Zoning.
- PERIMETER WALL:**
The subdivision perimeter garden wall will be constructed per the approved plan.
- BICYCLE AND PEDESTRIAN SITE INGRESS/EGRESS:**
Consists of the internal sidewalks.
- THE LANDSCAPE AREAS WITHIN THE PUBLIC RIGHTS-OF-WAY:**
Shall be for the benefit of the Home Owners Association, and shall be maintained by same.
- LOT SIZE & LOT WIDTH:**
Minimum lot size is 3600 sq ft = 0.0826 ac
Minimum lot width is 36 feet

TRACT	BENEFICIARY AND MAINTENANCE
TRACT 2, 3, 5, 7, 8, 9, 10, 11, 12, 13, 16, 17, 18, 32, 33, 35	FOR AND TO BE MAINTAINED BY THE HOA
TRACT 4	FOR AND TO BE MAINTAINED BY THE HOA W/ A BLANKET PUBLIC DRAINAGE EASEMENT TO CITY AS ROW BUT MAINTAINED BY HOA
TRACT 6, 14, 20, 22, 23, 24, 25, 26, 27, 28, 29, 30	TO CITY AS A PARK BUT MAINTAINED BY HOA
TRACT 21, 34	TO CITY AS A PARK BUT MAINTAINED BY HOA
TRACT 19, 31	BLANKET DRAINAGE EASEMENT FOR AND TO BE MAINTAINED BY THE CITY OF ALBUQUERQUE

EASEMENTS

- EXISTING 150' AMAFCA DRAINAGE EASEMENT (04-17-96, 96C-160)
- EXISTING 100' OR 200' AMAFCA DRAINAGE EASEMENT (07-19-90, 90C-163)
- EXISTING 86' PUBLIC ROADWAY EASEMENT (04-17-96, 96C-160)
- EXISTING 200' POWER LINE EASEMENT U.S.B.R. (02-05-52, D197-567)
- EXISTING 100' PNM EASEMENT (04-20-78, BK.MISC 602, 558-561)
- EXISTING C.O.A. BLANKET DRAINAGE EASEMENT (04-30-99, 99C-104) (03-27-03, 03C-80)
- EXISTING 60' WATERLINE AND SANITARY SEWER EASEMENT (04-17-01, A18-456)
- EXISTING 60' PUBLIC ACCESS EASEMENT - TO 98TH STREET S.W. (07-23-03, 03C-223)
- EXISTING 10' UTILITY EASEMENT (07-23-03, 03C-223)

AMENDMENT #2


ANDERSON HEIGHTS

AMENDED SITE DEVELOPMENT PLAN FOR SUBDIVISION & UTILITY PLAN

dmg MARK GOODWIN & ASSOCIATES, P.A.
 CONSULTING ENGINEERS

P.O. BOX 90606
 ALBUQUERQUE, NEW MEXICO 87199
 (505)828-2200, FAX (505)797-9539


Designed: GJK	Drawn: SPS	Checked: DMG	Sheet 2 of 4
Scale: 1" = 100'	Date: 10-9-06	Job: A03080	

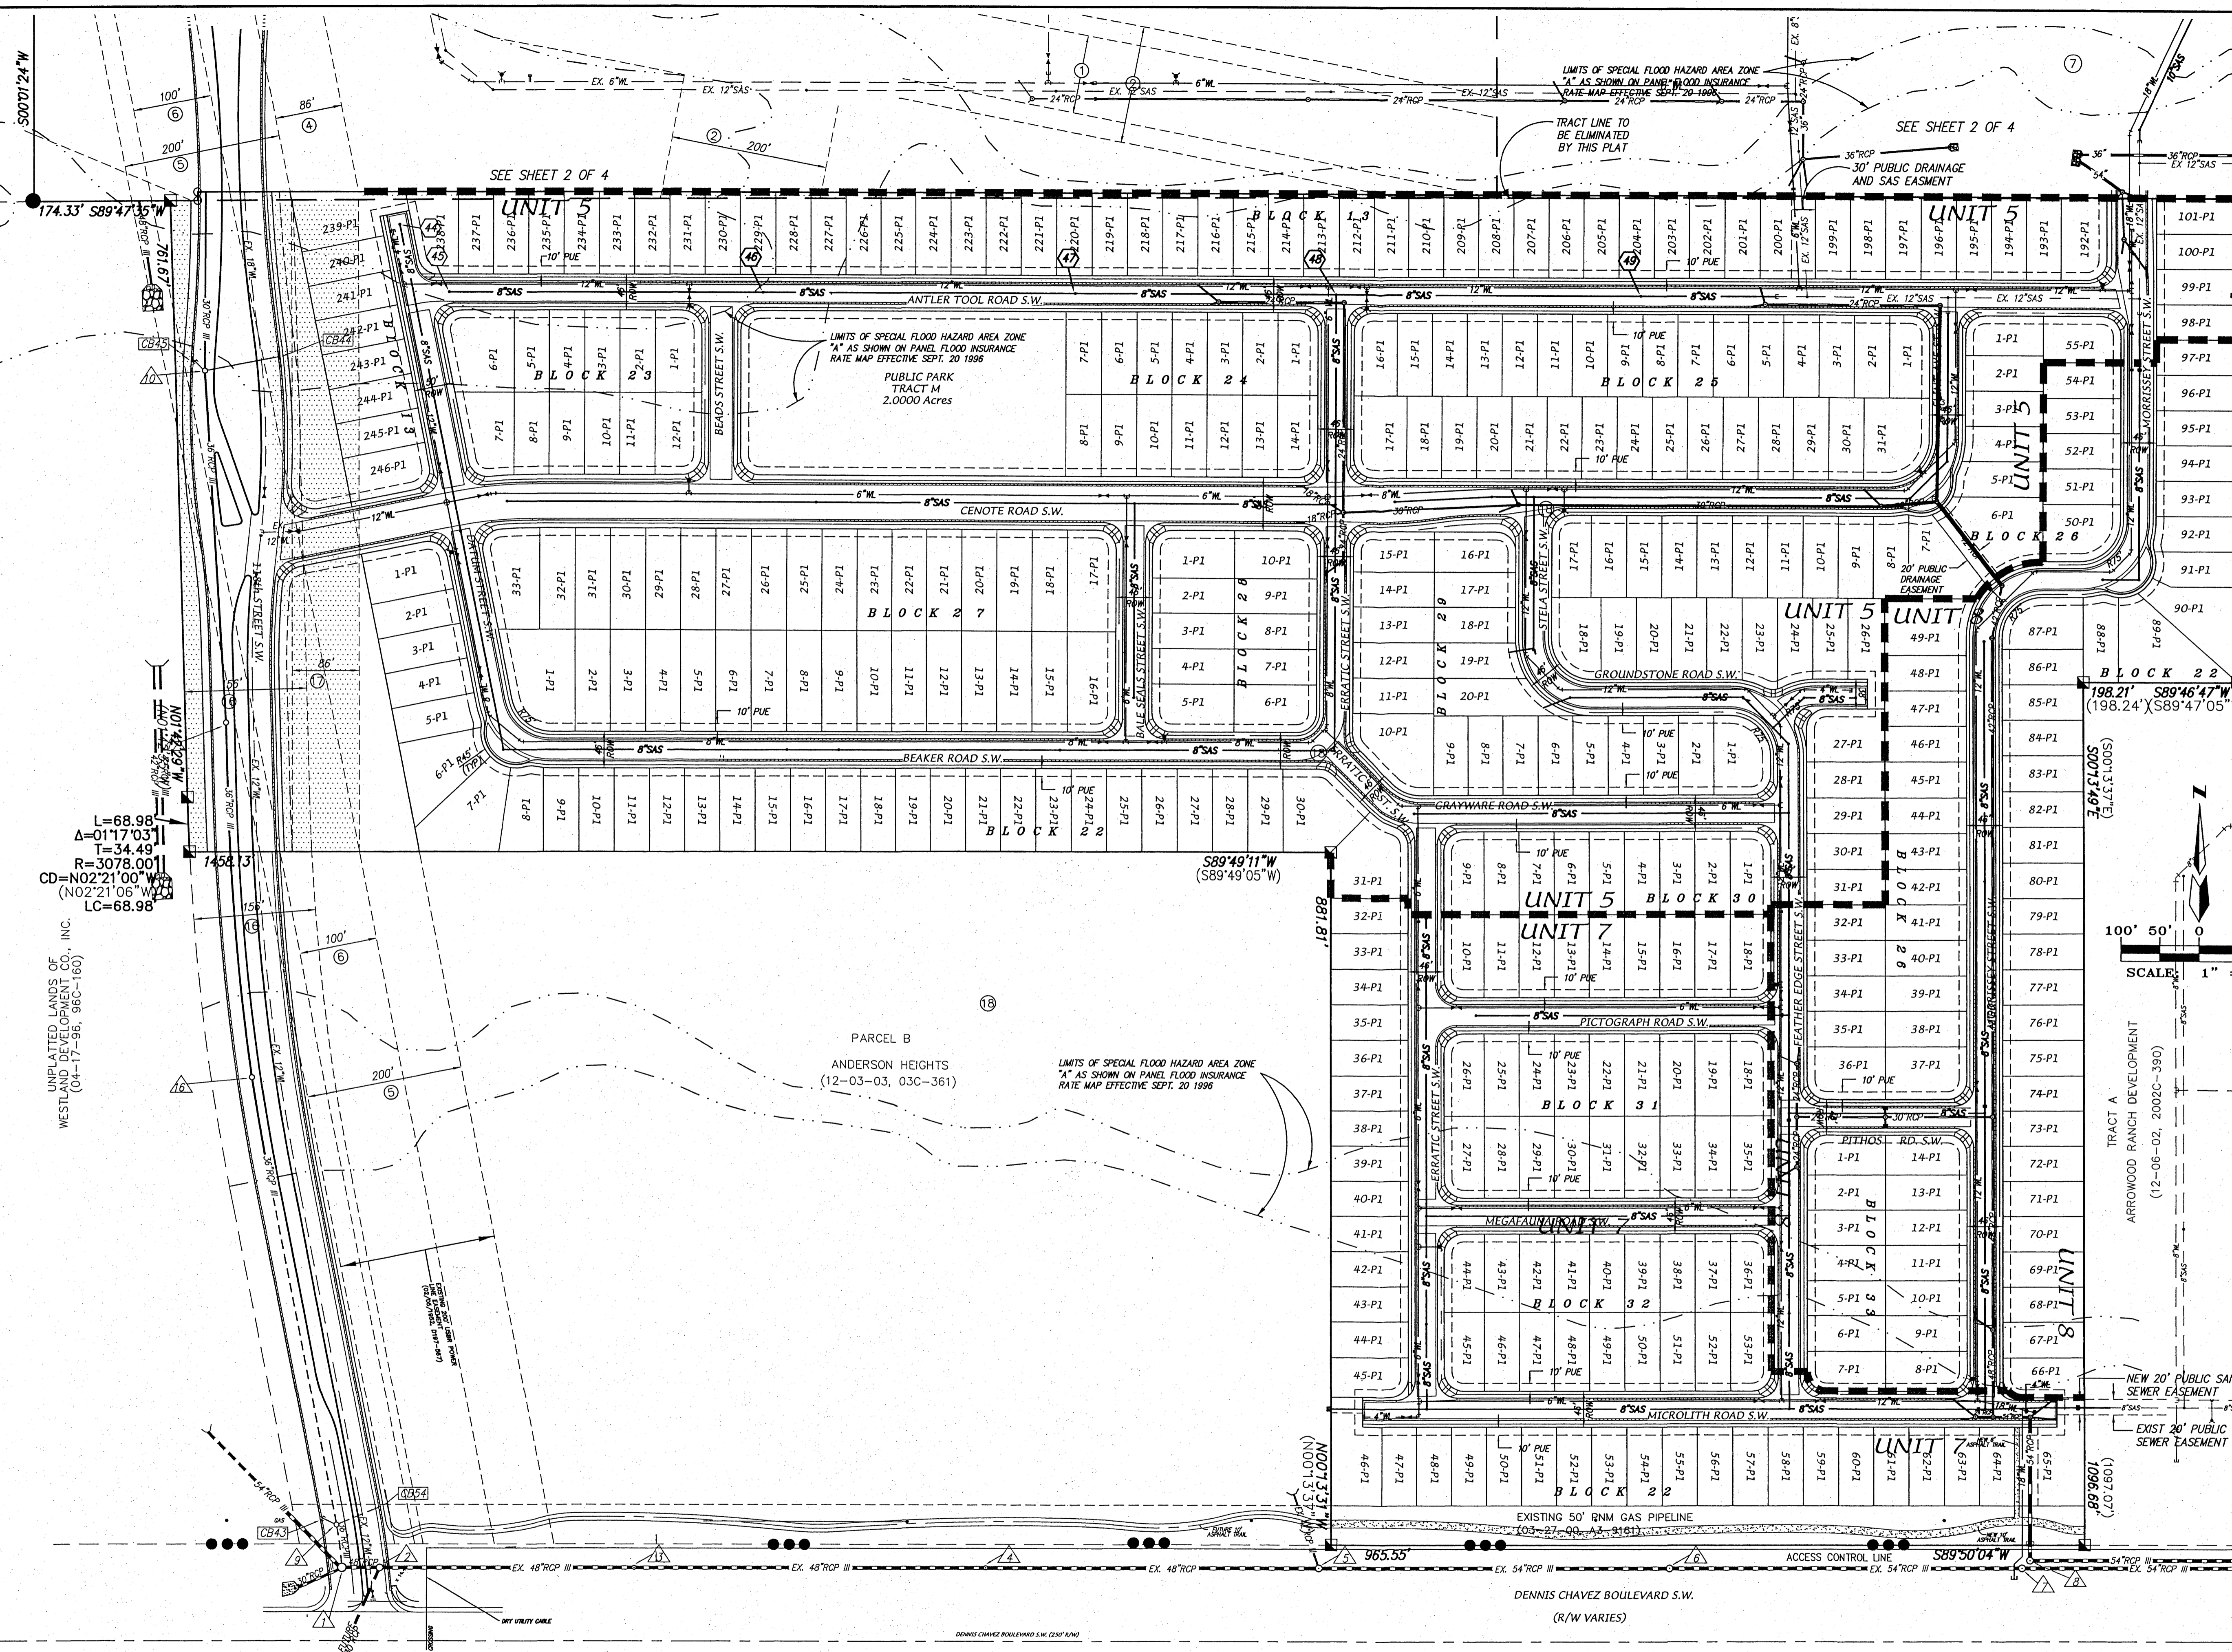


- EASEMENTS**
- ① EXISTING 150' AMAFCA DRAINAGE EASEMENT (04-17-96, 96C-160)
 - ② EXISTING 100' OR 200' AMAFCA DRAINAGE EASEMENT (07-19-90, 90C-163)
 - ⑤ EXISTING 100' PNM EASEMENT (04-30-99, 99C-104)
 - ⑦ EXISTING C.O.A. BLANKET DRAINAGE EASEMENT (04-30-99, 99C-104) (03-27-03, 03C-80)
 - ⑩ EXISTING 60' WATERLINE AND SANITARY SEWER EASEMENT (04-17-01, A18-456)
 - ⑪ EXISTING 60' PUBLIC ACCESS EASEMENT - TO 98TH STREET S.W. (07-23-03, 03C-223)
 - ⑬ EXISTING 10' UTILITY EASEMENT (07-23-03, 03C-223)
 - ⑭ EXISTING PUBLIC DRAINAGE, WATER AND SANITARY SEWER EASEMENT (12-06-02, 02C-390)
 - ⑯ EXISTING 156' PUBLIC ACCESS, SANITARY SEWER, WATER AND DRAINAGE EASEMENT (12-30-03, 03C-361)
 - ⑰ EXISTING 86' PUBLIC ACCESS (12-30-03, 03C-361)
 - ⑱ EXISTING C.O.A. BLANKET PUBLIC DRAINAGE EASEMENT (12-30-03, 03C-361)

- LEGEND**
- 1-P1 LOT NUMBER
 - BLOCK 2 BLOCK NUMBER
 - ▲ CENTER LINE MONUMENT
 - ROW RIGHT-OF-WAY
 - NEW UNIT LINES

AMENDMENT #2
ANDERSON HEIGHTS
AMENDED SITE DEVELOPMENT
PLAN FOR SUBDIVISION &
UTILITY PLAN

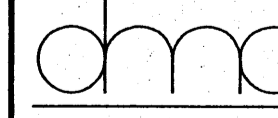
MARK GOODWIN & ASSOCIATES, P.A.
 CONSULTING ENGINEERS
 P.O. BOX 90606
 ALBUQUERQUE, NEW MEXICO 87199
 (505)828-2200, FAX (505)797-9539

Anderson Heights

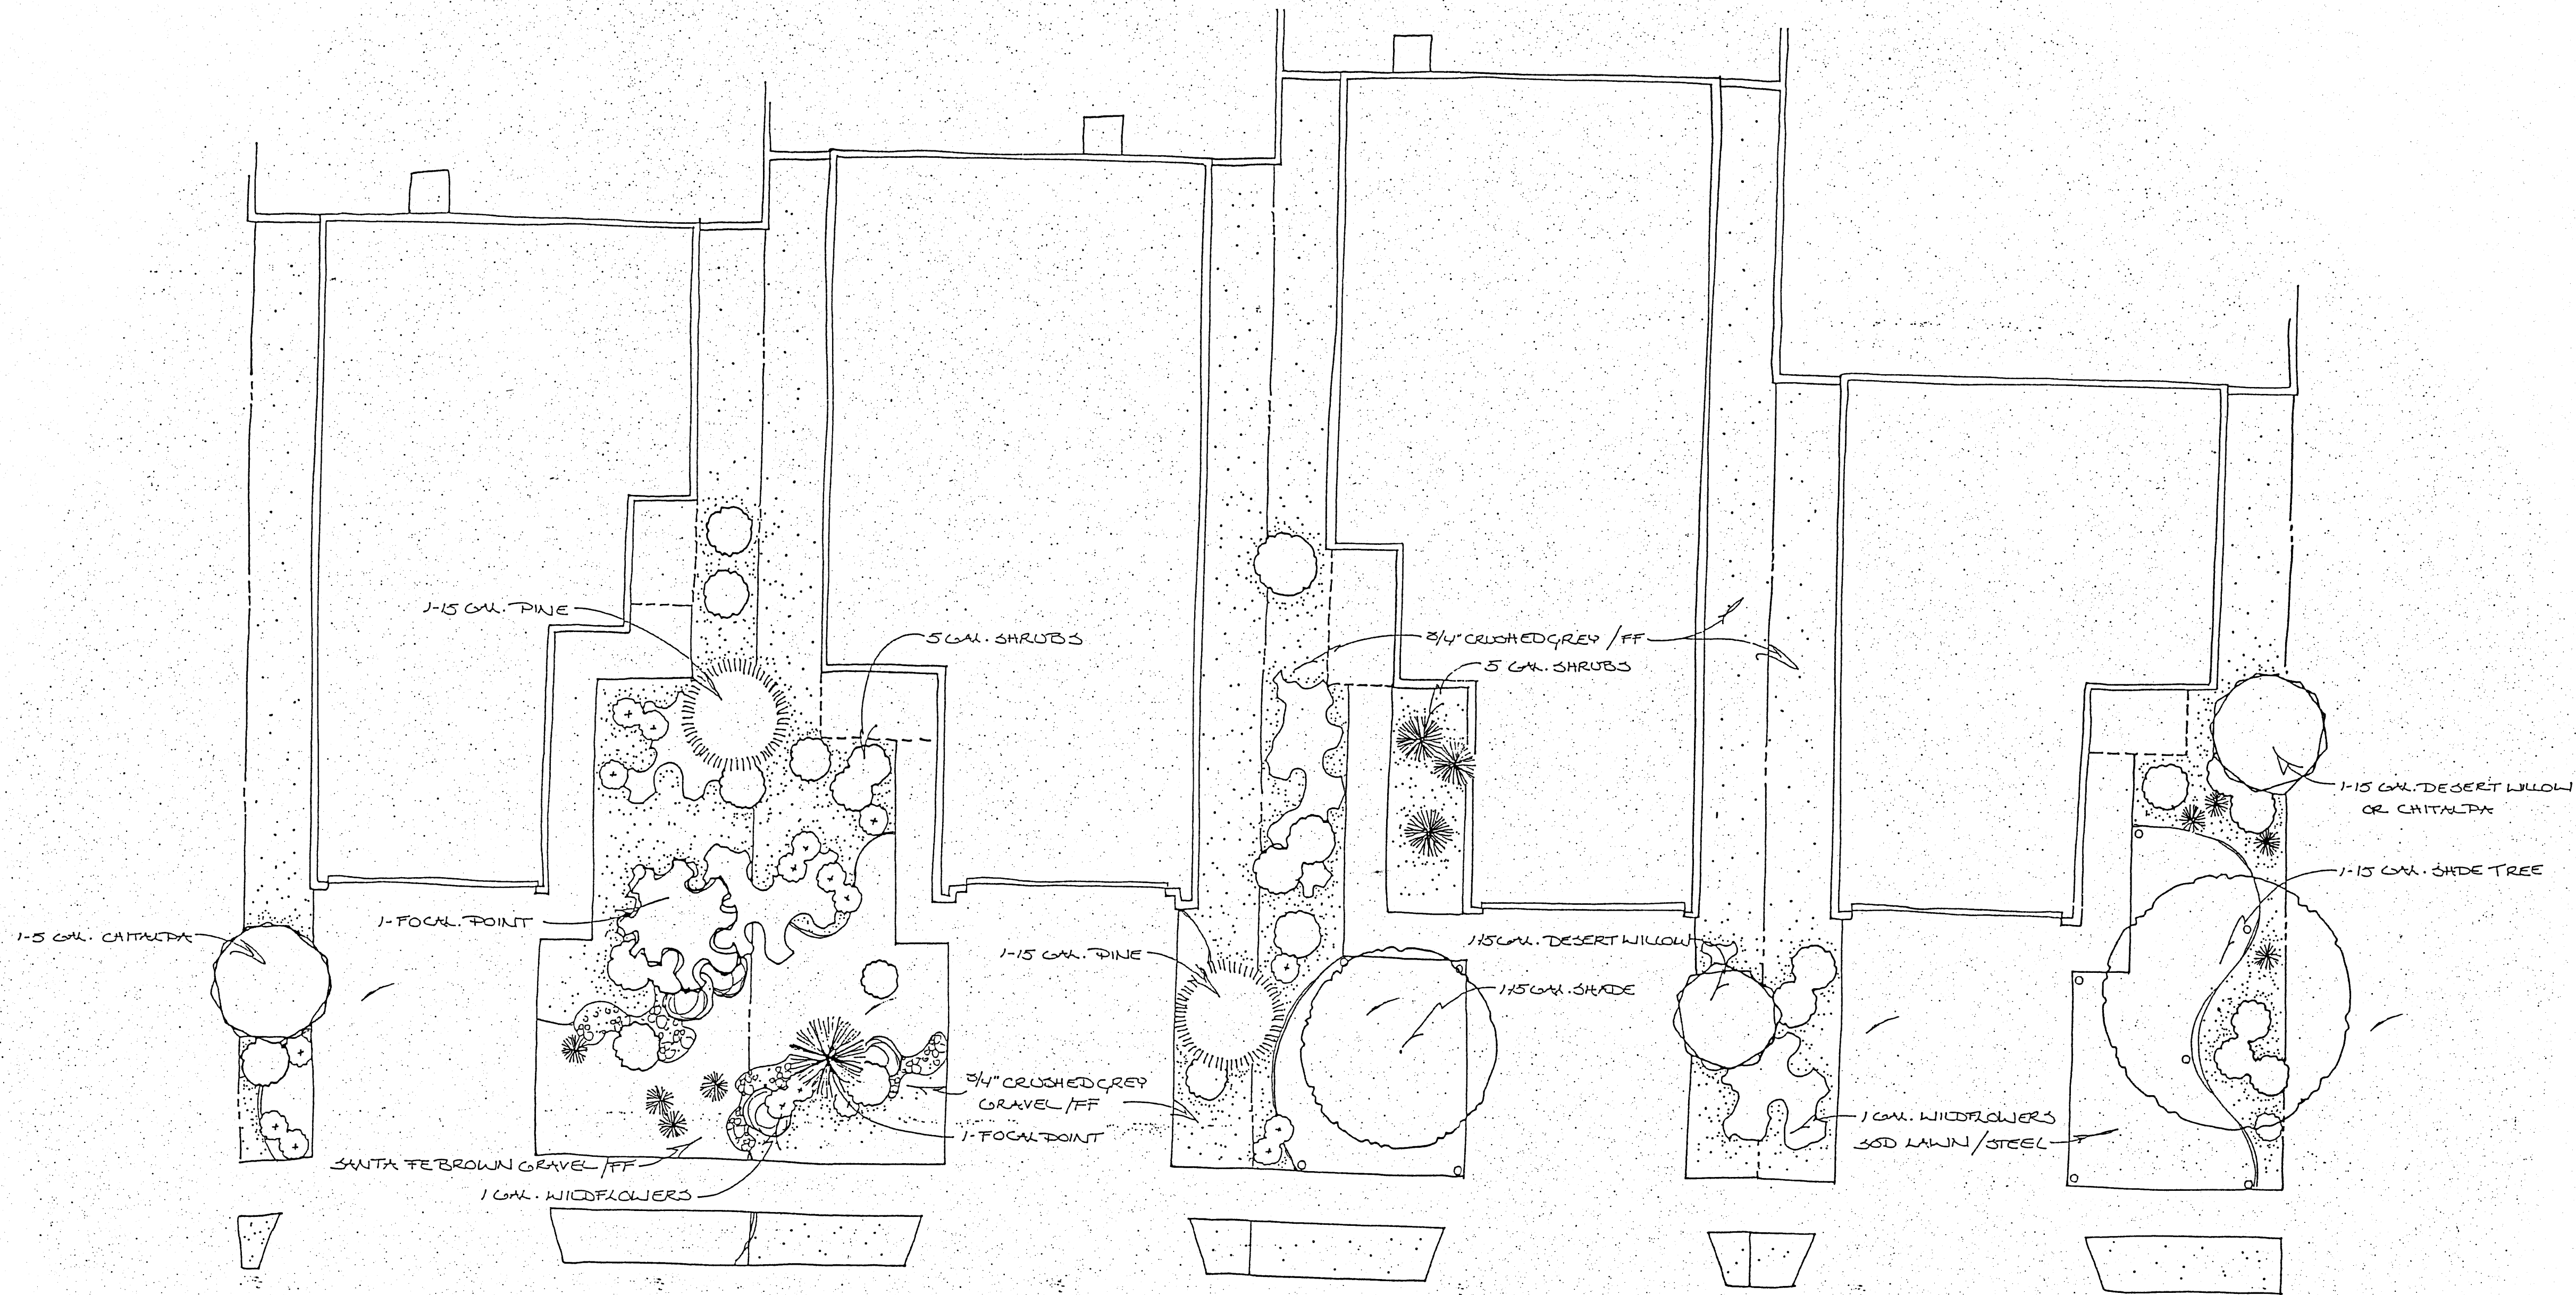

Southwest Package "A"

- 1 - Palm Yucca or Washington Hawthorn or Forestiera
- 1 - 15 Gal. Pine
- 1 - 5 Gal. Desert Willow or Chitalpa
- 8 - 5 Gal. Shrubs
- 18 - 1 Gal. Wildflowers
- 2 - Boulder
- Cobblestone Accent
- Santa Fe Brown Gravel/Filter Fabric
- 3/4" Crushed Grey Gravel/Filter Fabric
- Automatic Timed Irrigation System

Southwest Package "B"

- 1 - Forestiera or Palm Yucca or Washington Hawthorn
- 1 - 15 Gal. Pine
- 6 - 5 Gal. Shrubs
- 12 - 1 Gal. Wildflowers
- 2 - Boulder
- Cobblestone Accent
- Santa Fe Brown Gravel/Filter Fabric
- 3/4" Crushed Grey Gravel/Filter Fabric
- Automatic Timed Irrigation System

Combination Package "A"

- 1 - 15 Gal. Shade Tree
- 1 - 15 Gal. Desert Willow or Chitalpa
- 5 - 5 Gal. Shrubs
- 11 - 1 Gal. Wildflowers
- Sod Lawn w/Steel Edge
- 3/4" Crushed Grey Gravel/Filter Fabric
- Automatic Timed Irrigation System

Combination Package "B"

- 1 - 15 Gal. Shade Tree
- 1 - 15 Gal. Desert Willow or Chitalpa
- 5 - 5 Gal. Shrubs
- 11 - 1 Gal. Wildflowers
- Sod Lawn w/Steel Edge
- 3/4" Crushed Grey Gravel/Filter Fabric
- Automatic Timed Irrigation System

**ANDERSON HEIGHTS
AMENDED SITE DEVELOPMENT
PLAN FOR SUBDIVISION &
UTILITY PLAN**

dmg MARK GOODWIN & ASSOCIATES, P.A.
CONSULTING ENGINEERS
P.O. BOX 90606
ALBUQUERQUE, NEW MEXICO 87199
(505)828-2200, FAX (505)797-9539

Designed: GJK	Drawn: RDQ	Checked: DMG	Sheet 4 of 4
Scale: N/A	Date: 6-3-04	Job: A03080	