


CENTRAL

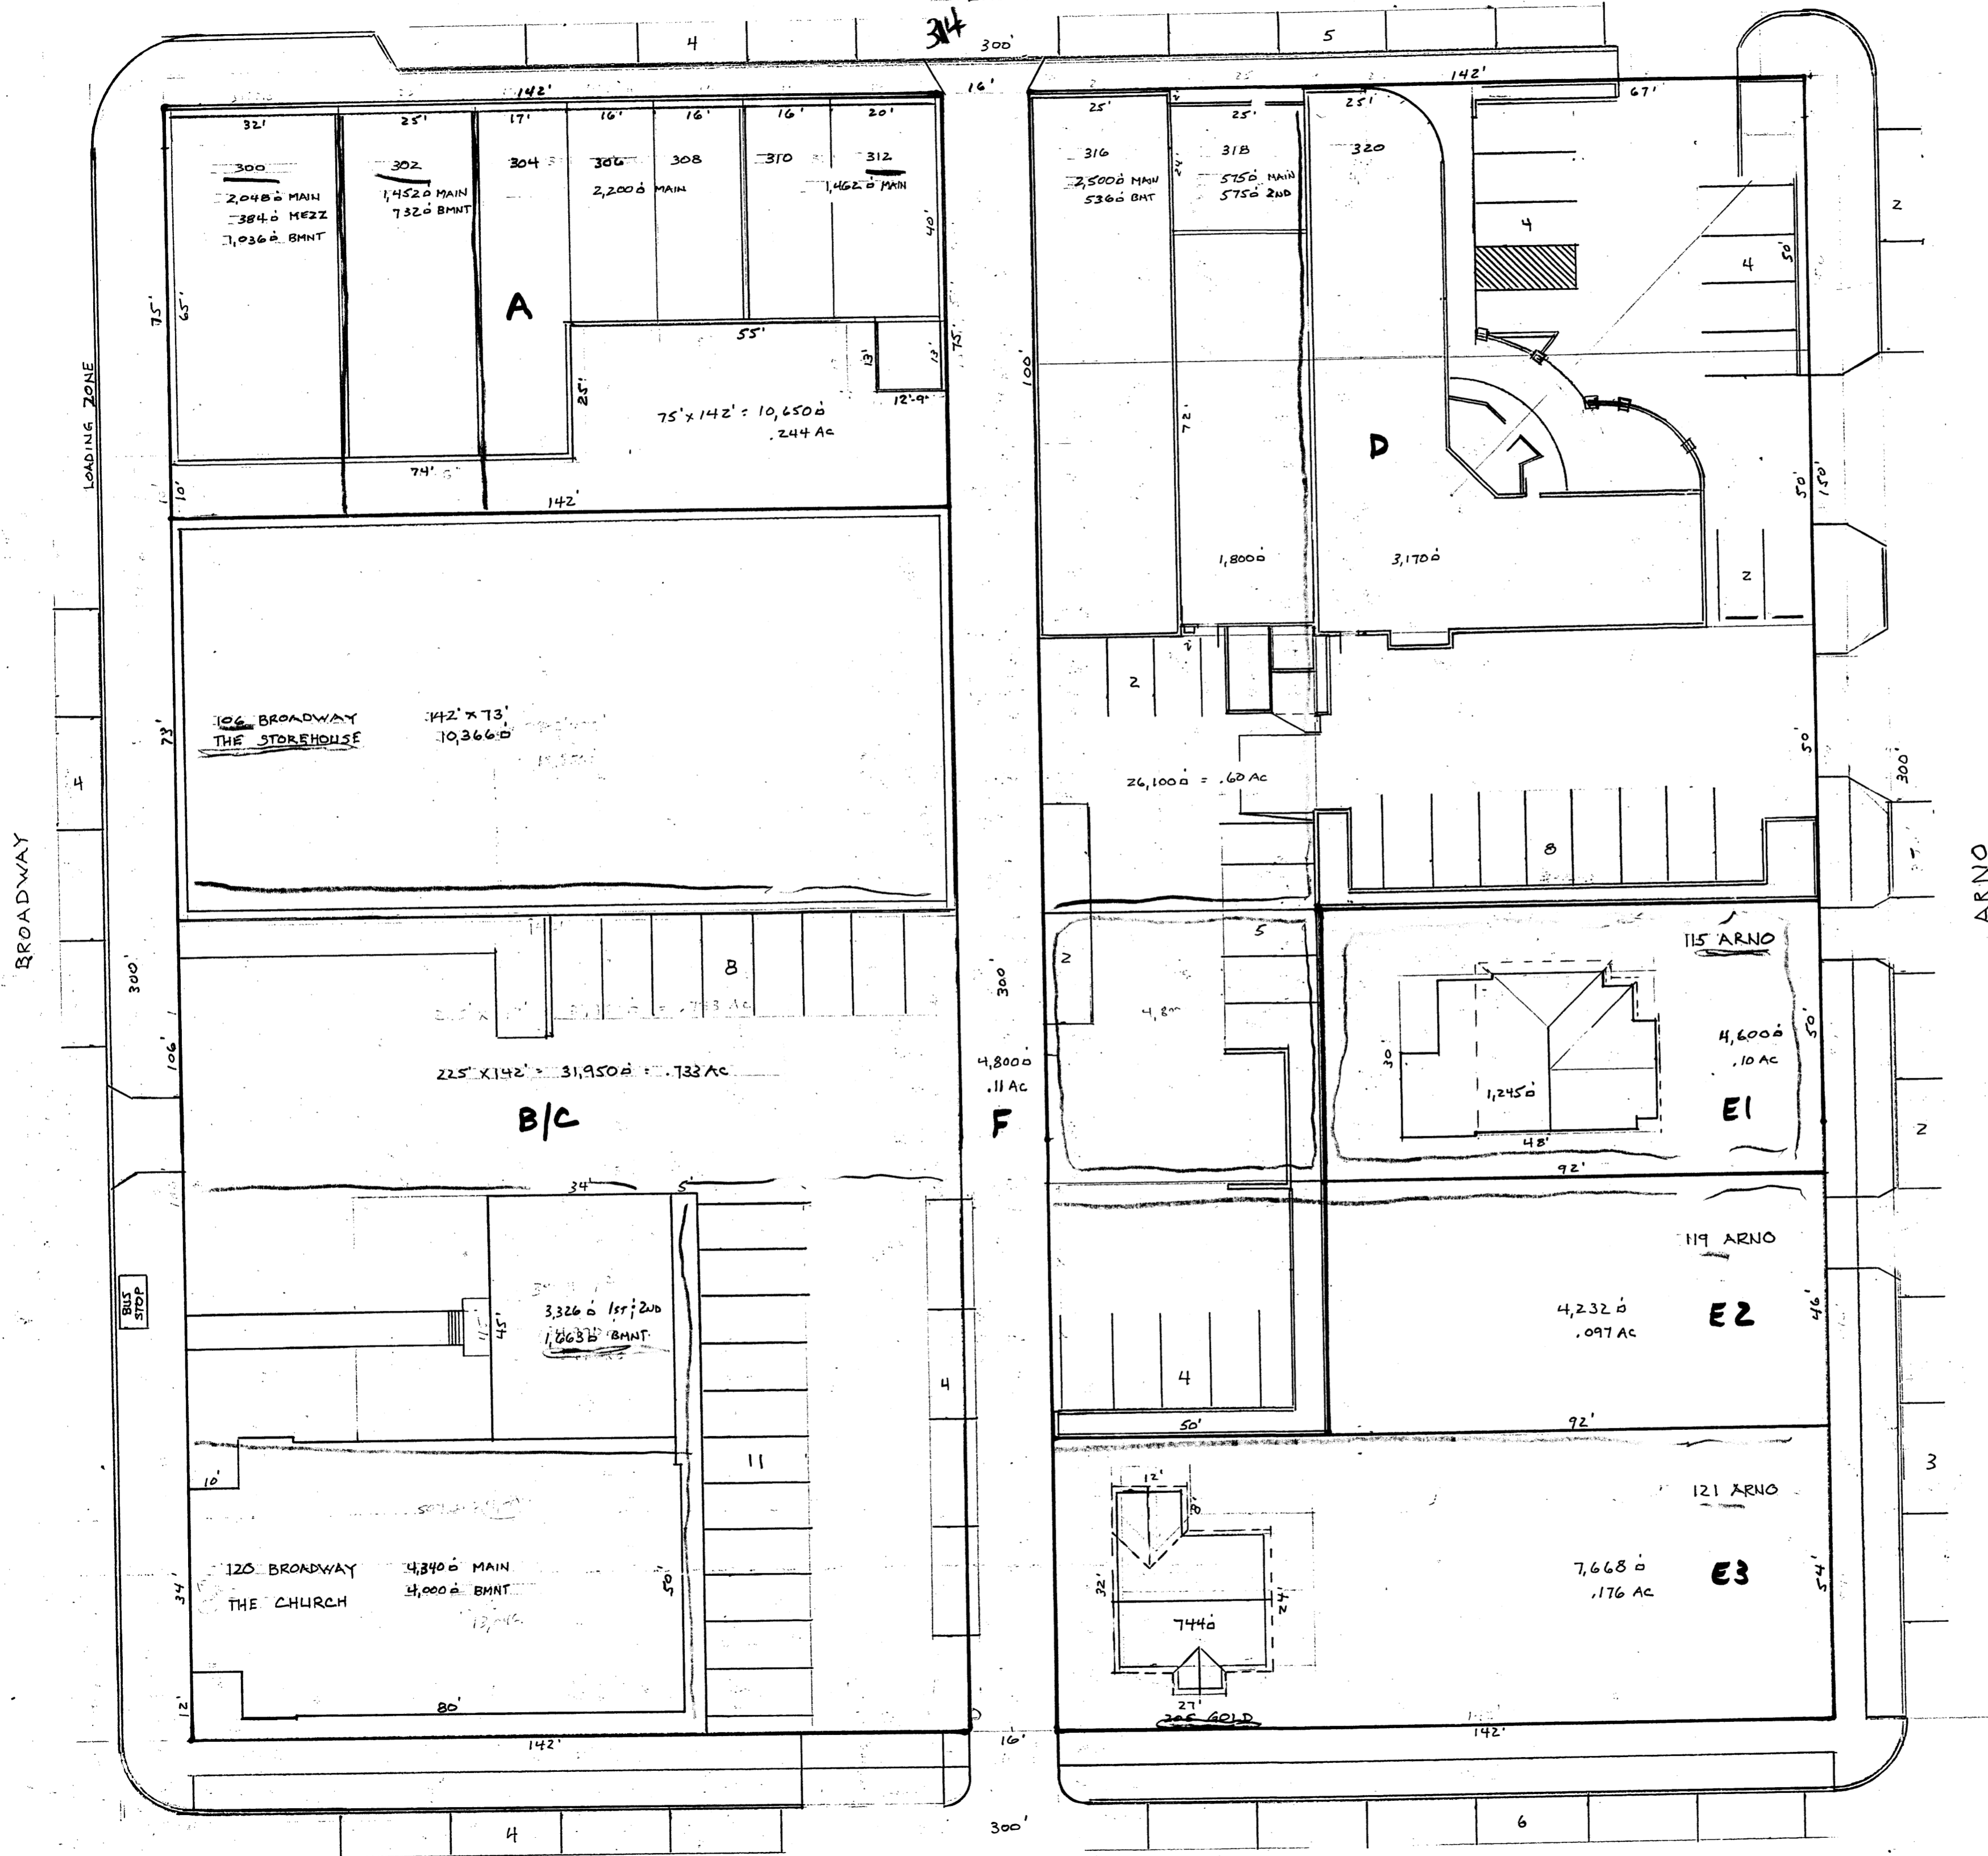

PROJECT: 1010162
DATE: 7-16-14 (SK)

EXISTING SITE PLAN
SCALE 1" = 20'

PARKING:
REGULAR 52
HANDICAP 2
STREET 31 (METREED 7)
TOTAL PARKING 85

300' x 300' = 90,000 sq ft
2.06 AC

BROADWAY

ARNO

GOLD

ABOVE GROUND PLAN
SCALE 1"=20'

SITE - 99,000 sq ft = 2.06 AC

PARKING

SITE SURFACE
REGULAR 39
HANDICAP 5


UNDERGROUND
REGULAR 67
HANDICAP 3

STREET
REGULAR 38 (METERED = 27)
HANDICAP 3

TOTAL PARKING 155

BUILDINGS

A - 18,670 sq ft
B - 40,000 sq ft
C - 4,340 sq ft
D - 9,763 sq ft
E - 12,000 sq ft

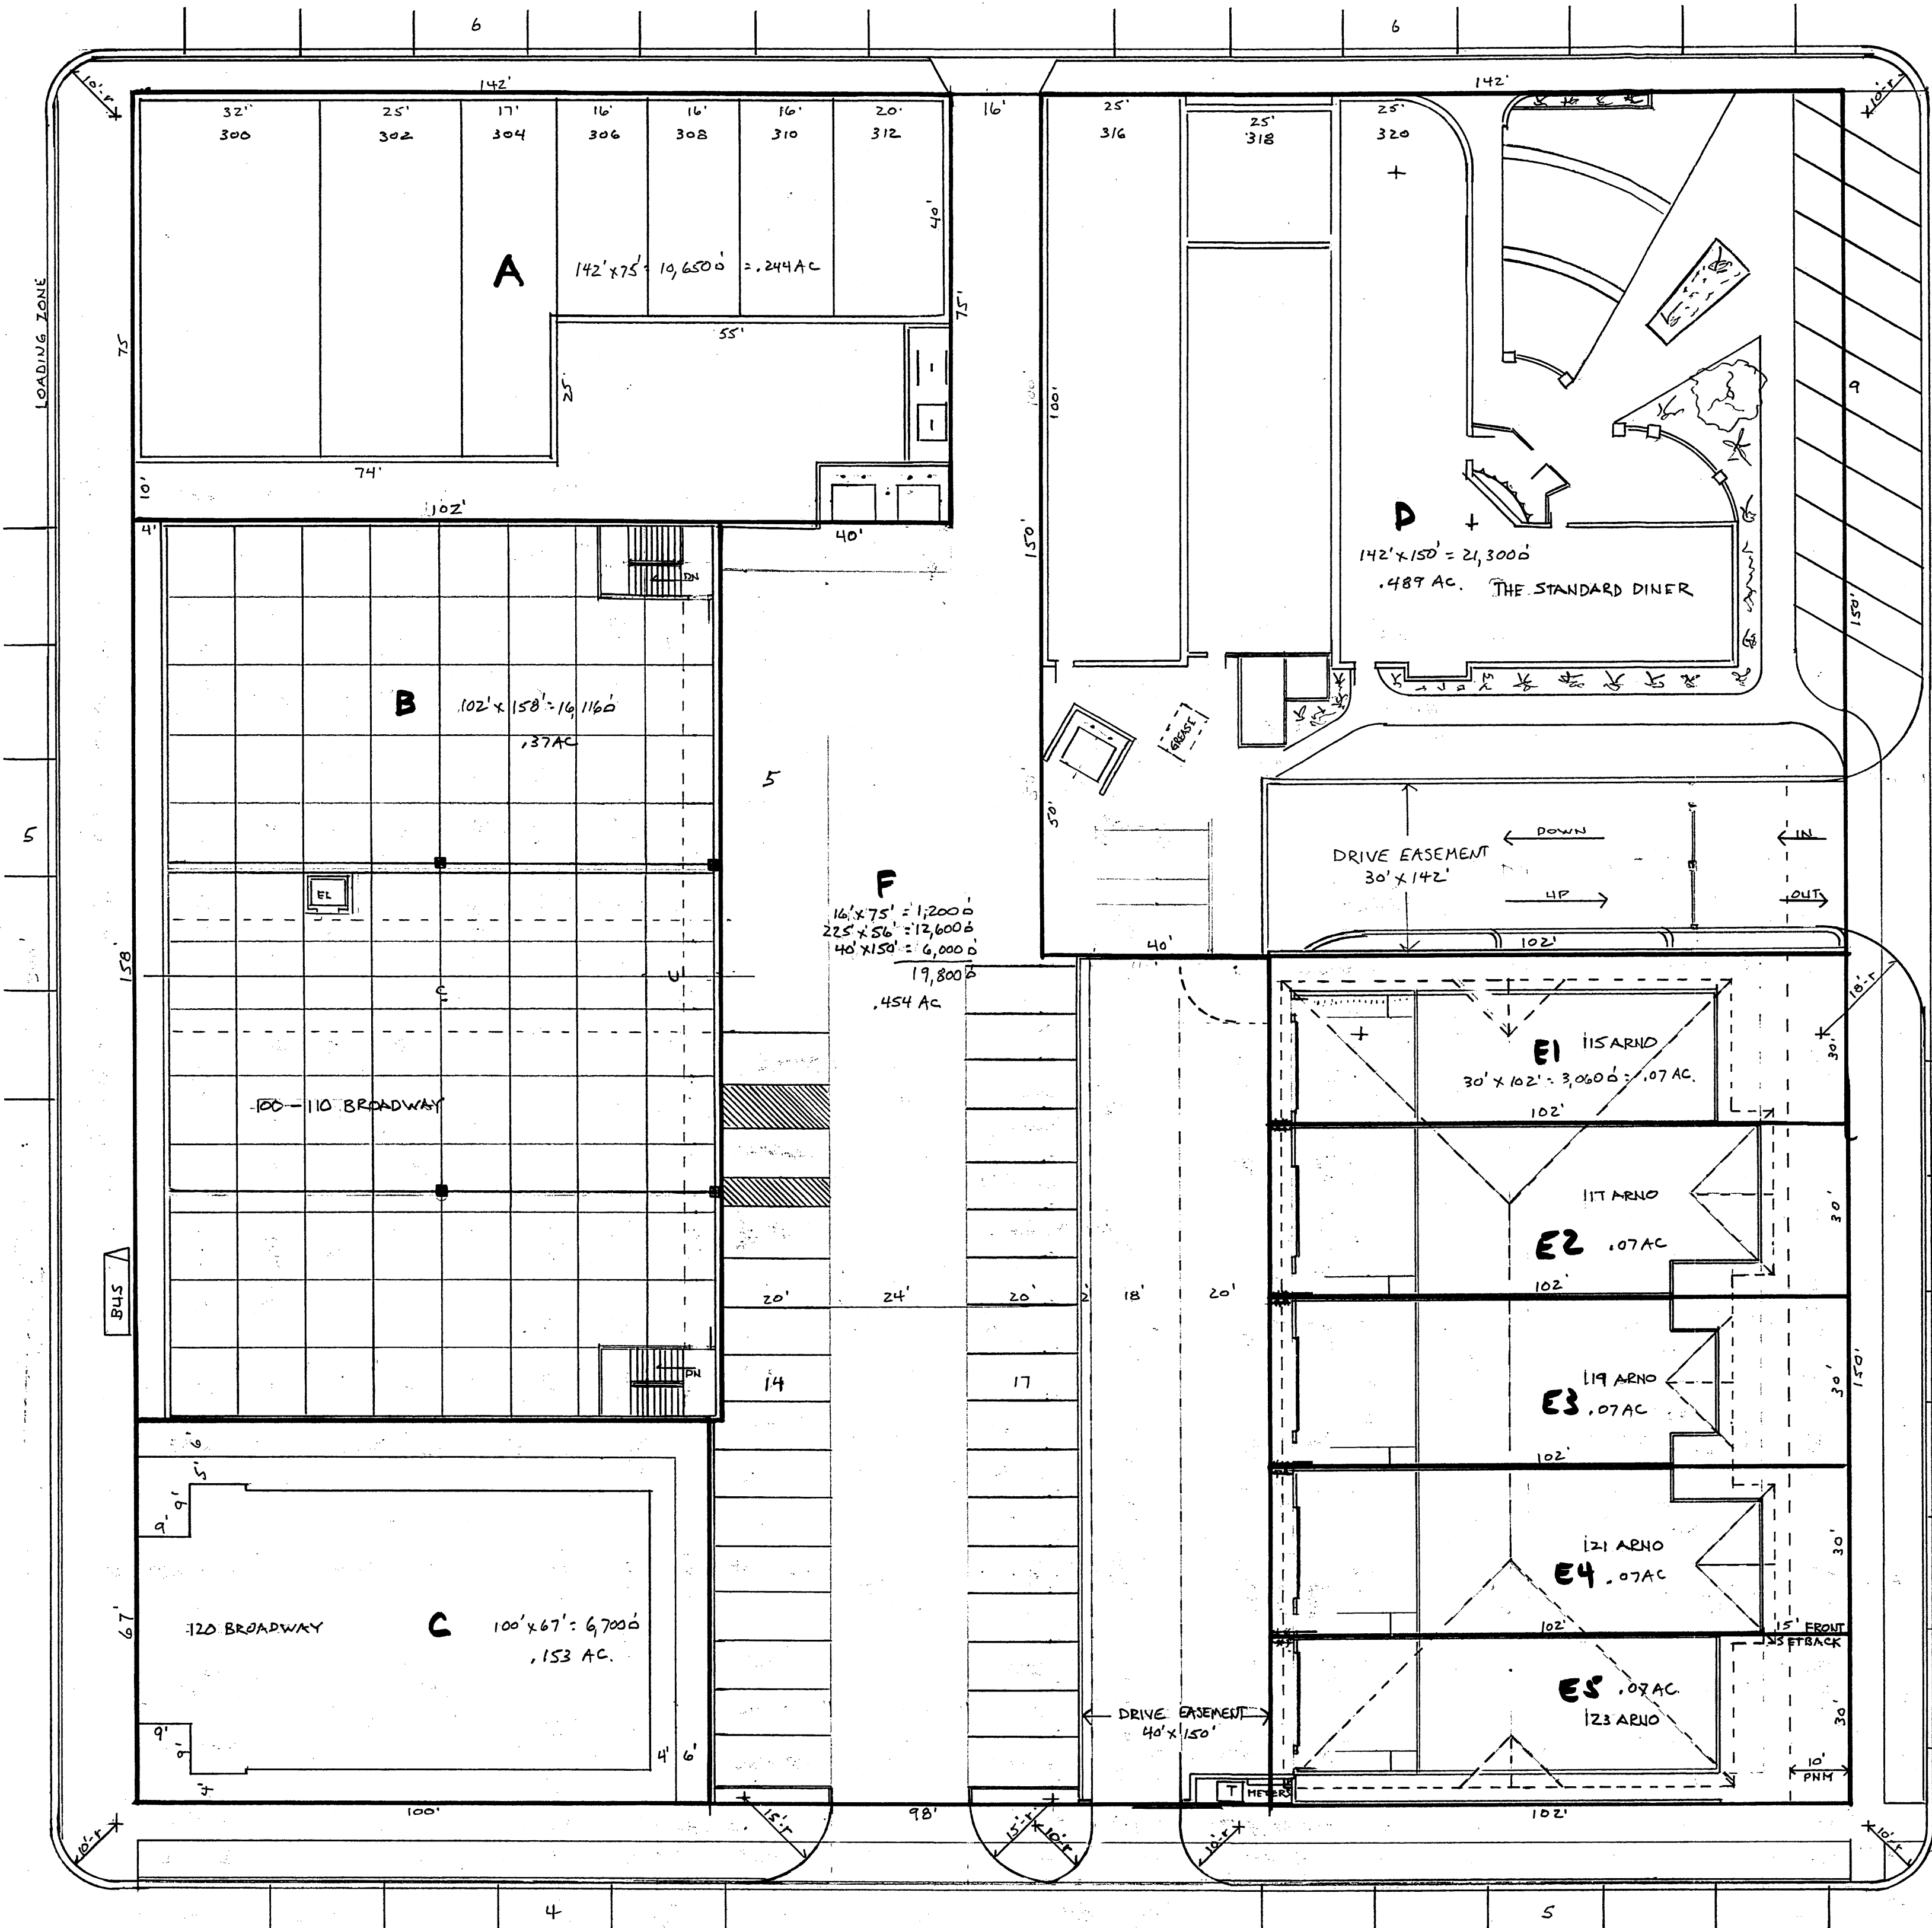

CENTRAL

BROADWAY

ARNO

GOLD

UNDERGROUND PARKING PLAN
SCALE 1"=20'

PARKING

SITE SURFACE
REGULAR 39
HANDICAP 5

UNDERGROUND
REGULAR 67
HANDICAP 3

STREET
REGULAR 38 (METERED=27)
HANDICAP 3

TOTAL PARKING 155

