


SITE PLAN FOR SUBDIVISION
BLOCK D, AMERICAN SQUARE
SEPTEMBER 22, 2014

KEYED NOTES:

1. AMENDMENT TO ALLOW FOR PNM SWITCHING STATION.
2. PURPOSED SITE ACCESS.

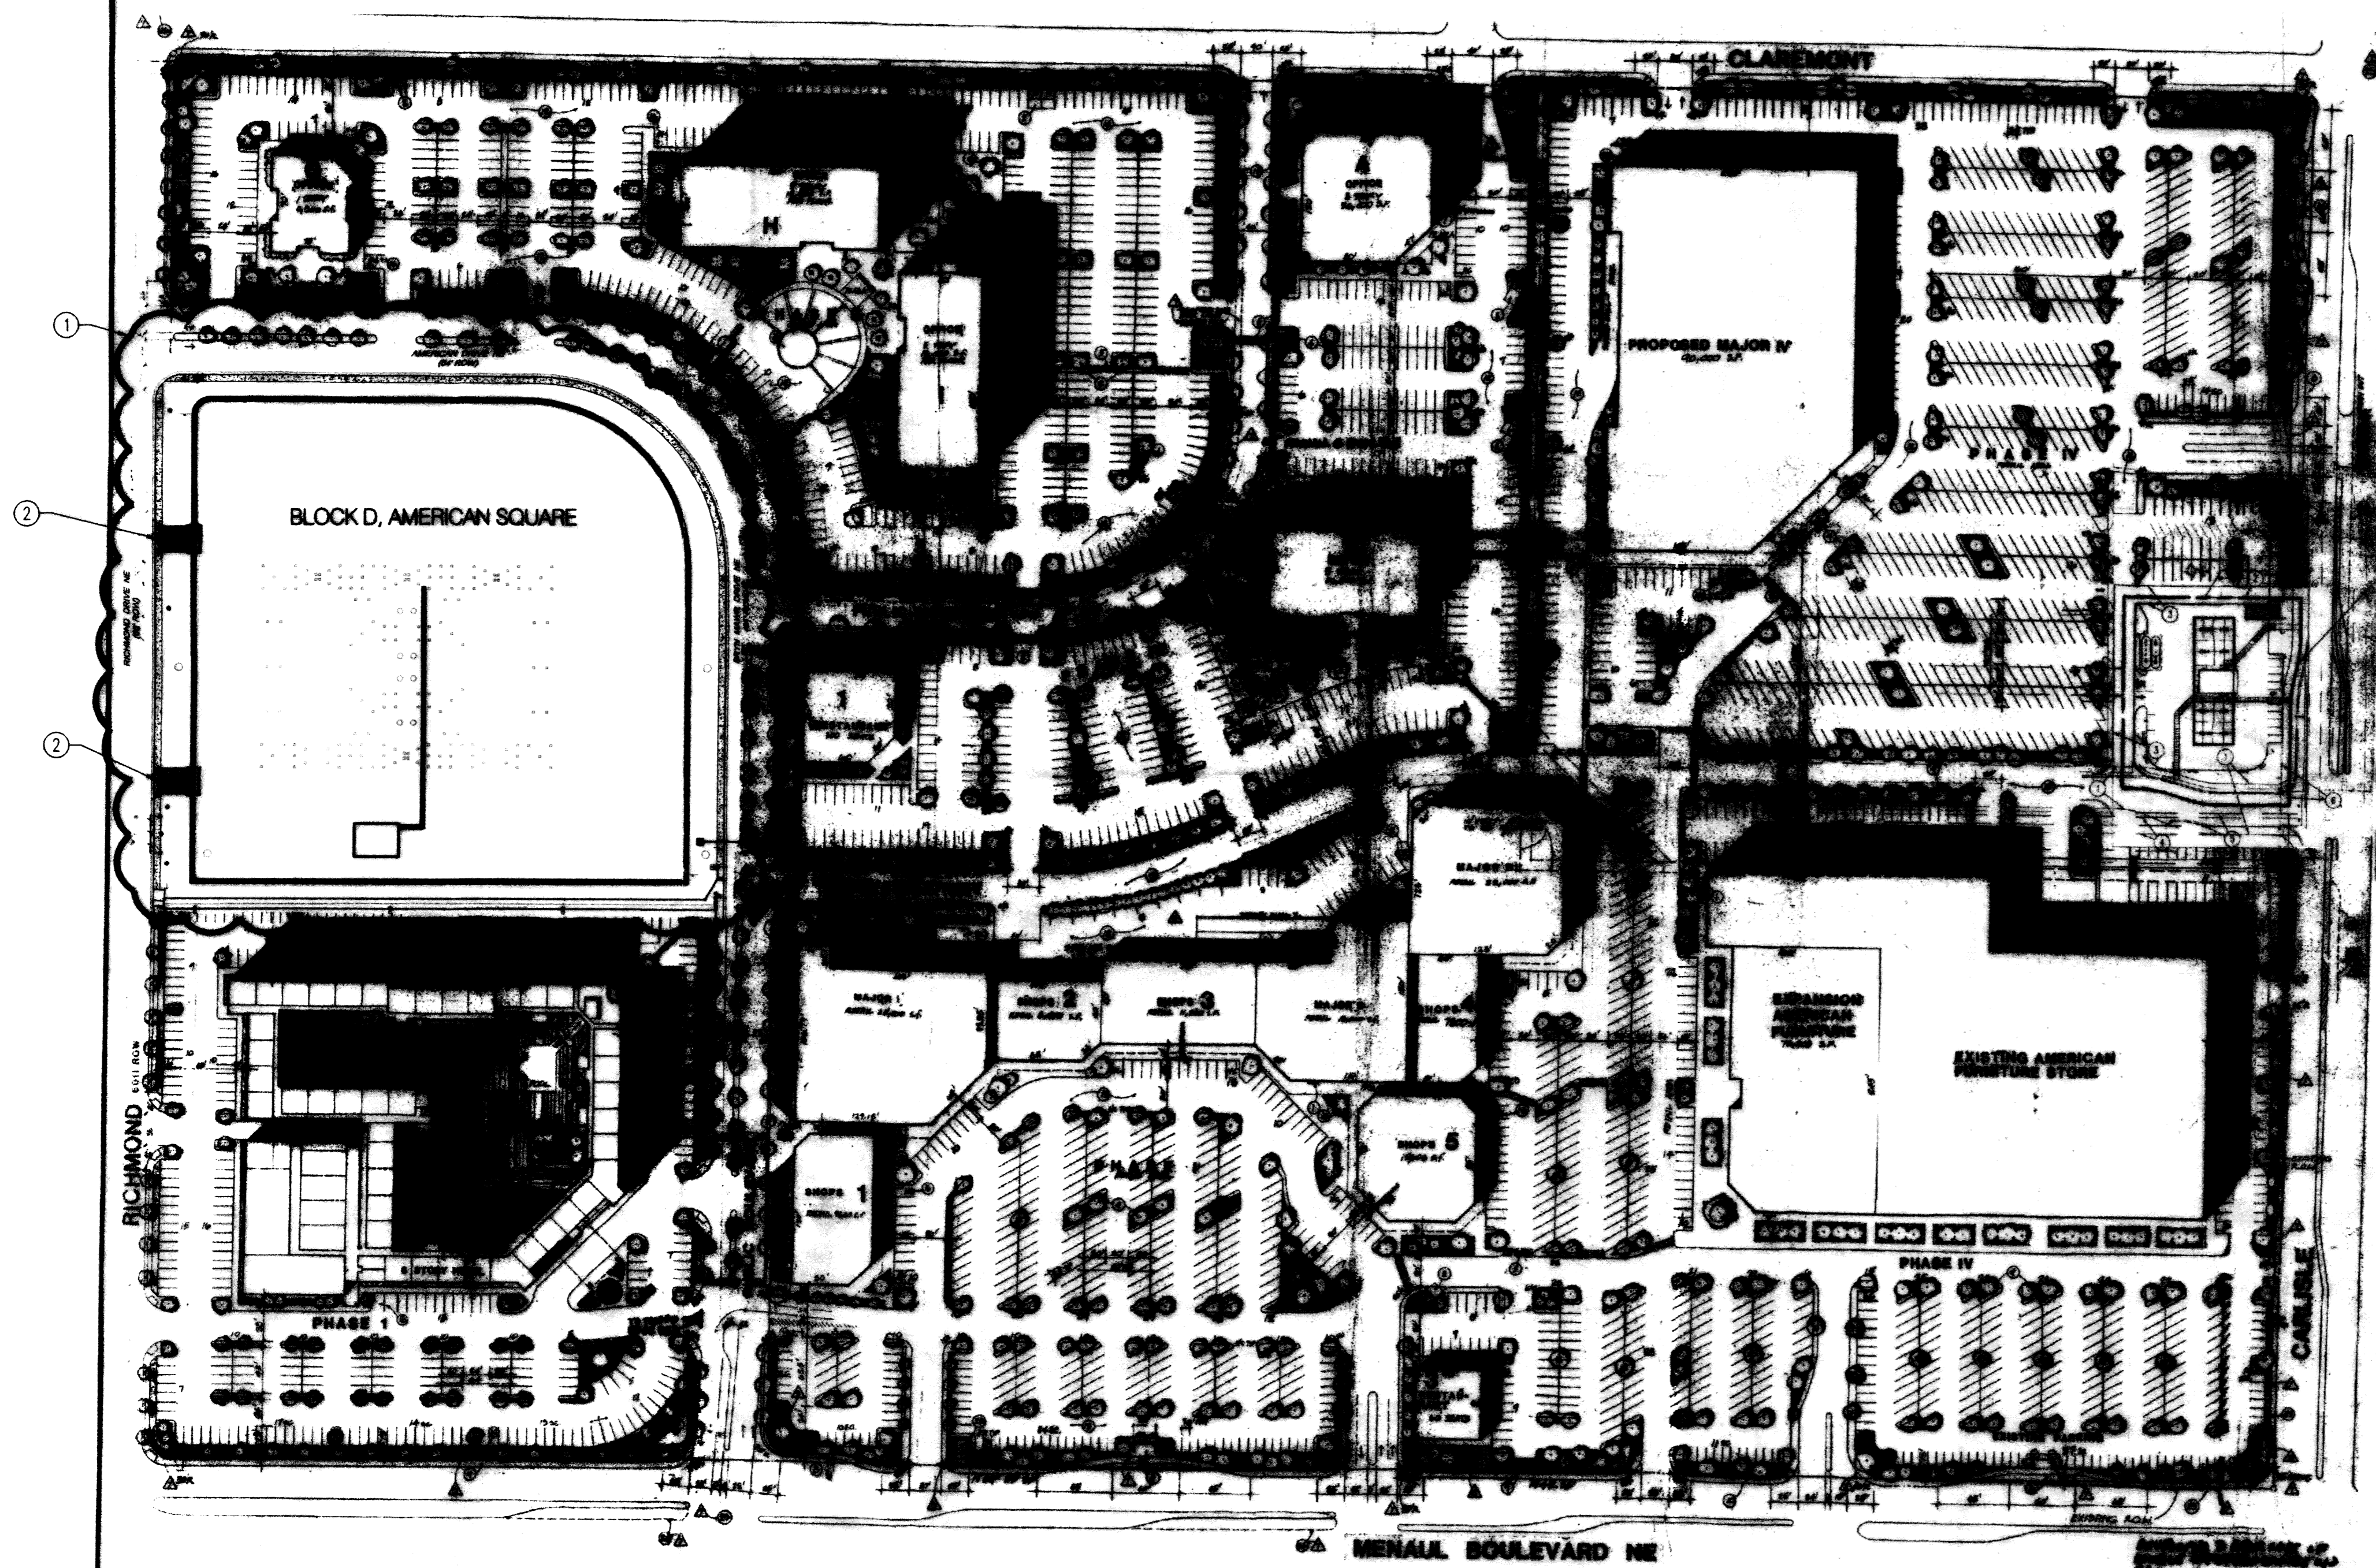

LOT 1, BLOCK A-1-A1
AMERICAN SQUARE

A/D PLANS CHECKING OFFICE
824-3611
APPROVED/DISAPPROVED
5-26-15
SIGNATURE & DATE


PROJECT NUMBER: 1010181
Application Number: 15-7024

This plan is consistent with the specific Site Development Plan approved by the Environmental Planning Commission (EPC), dated _____ and the Findings and Conditions in the Official Notification of Decision are satisfied.

Is an Infrastructure List required? () Yes () No If yes, then a set of approved DRC plans with a work order is required for any construction within Public Right-of-Way or for construction of public improvements.

DRR SITE DEVELOPMENT PLAN SIGNOFF APPROVAL:

<i>Reginald M. ...</i> Traffic Engineering, Transportation Division	4/3/15 Date
<i>Kevin ...</i> Water Authority	06/03/15 Date
<i>Carl S. Dumont</i> Parks and Recreation Department	06/03/15 Date
<i>Victor P. H.</i> City Engineer	4/3/15 Date
_____ Solid Waste Management	_____ Date
<i>John ...</i> DRR Chairperson, Planning Department	6-3-15 Date

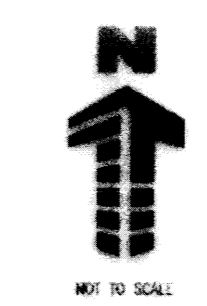

CITY PROJECT NUMBER: 1008124
CASE# 12EPC-40078
CASE# 12EPC-40079
DATE: FEBRUARY 28, 2013

REVISION	NO.	DATE	BY

PROPRIETARY STATEMENT

THIS DOCUMENT AND ALL PREVIOUS ISSUES ARE THE PROPERTY OF PUBLIC SERVICE COMPANY OF NEW MEXICO ("PNM") AND NEITHER RECEIPT NOR POSSESSION THEREOF INFERS OR TRANSFERS ANY RIGHT IN OR LICENSE TO USE THIS DOCUMENT THE SUBJECT MATTER THEREOF OR ANY DESIGN OR TECHNICAL INFORMATION SHOWN THEREON OR ANY RIGHT TO REPRODUCE THIS DOCUMENT OR ANY PART THEREOF. NEITHER THIS DOCUMENT NOR ANY INFORMATION CONTAINED THEREIN MAY BE COPIED, REPRODUCED, OR OTHERWISE USED OR DISCLOSED TO ANY OTHER PARTY WITHOUT FIRST OBTAINING THE EXPRESS WRITTEN PERMISSION OF PNM. THIS DOCUMENT IS PROVIDED UNDER THE EXPRESS CONDITION THAT IT WILL BE HELD IN CONFIDENCE BY THE RECIPIENT, THAT IT IS SUBJECT TO RETURN UPON DEMAND, AND THAT IT WILL NOT BE USED IN ANY WAY DETRIMENTAL TO PNM.

PNM PUBLIC SERVICE COMPANY OF NEW MEXICO

SITE DEVELOPMENT PLAN FOR SUBDIVISION AMENDMENT V.2
PNM - RICHMOND SWITCHING STATION

DR: JLB	TR:	DATE: Oct 29, 2014
CKD: TMF	OK:	SCALE: 1"=50'
APP:	ACAD FILE:	SHEET
REV. NO.	SBD-5802	

Bohannon & Huston
www.bhinc.com 800.877.5332

1010181