

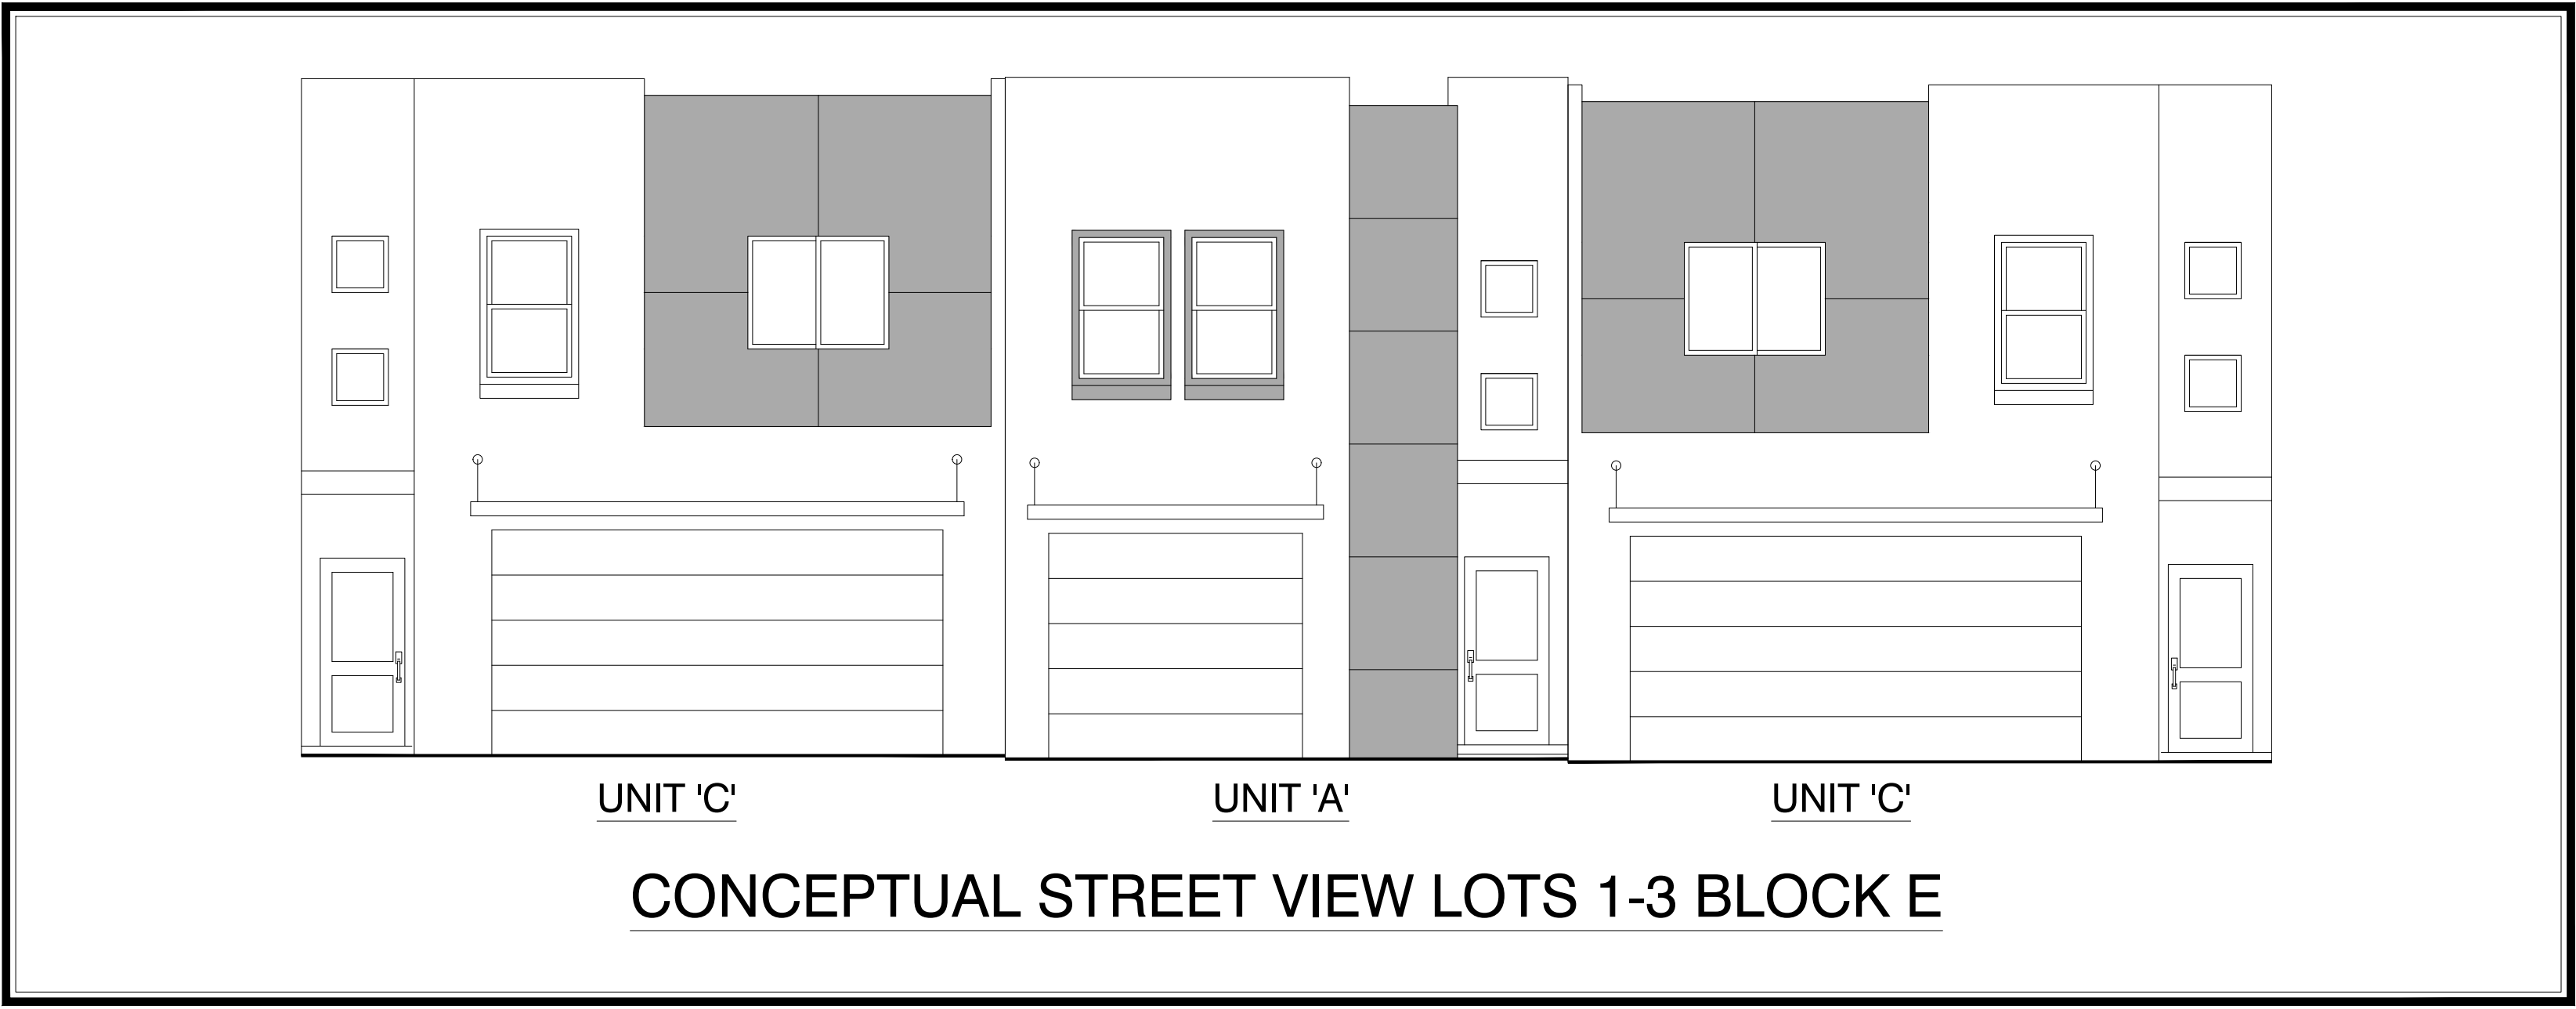
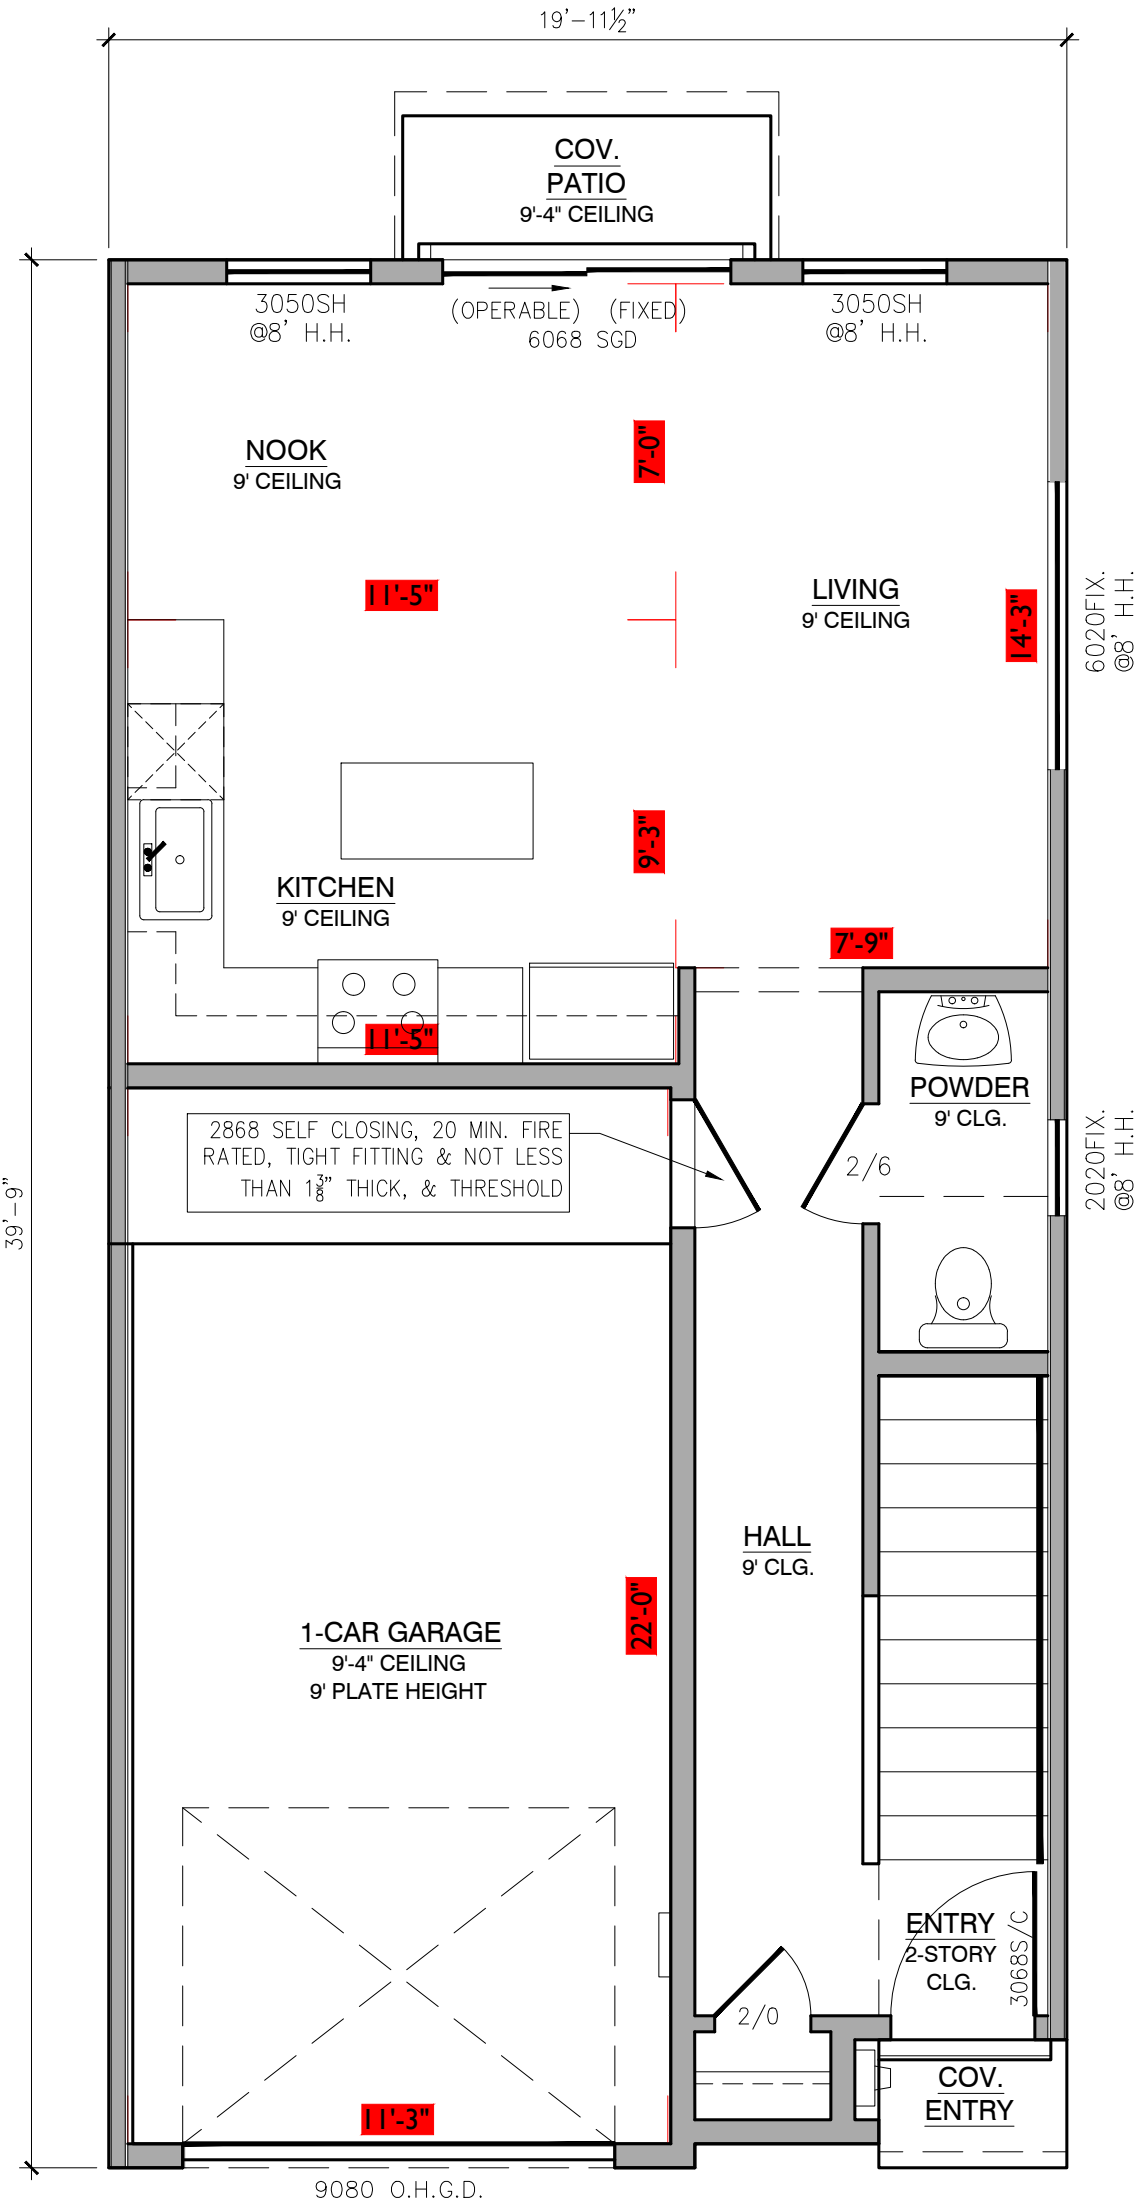
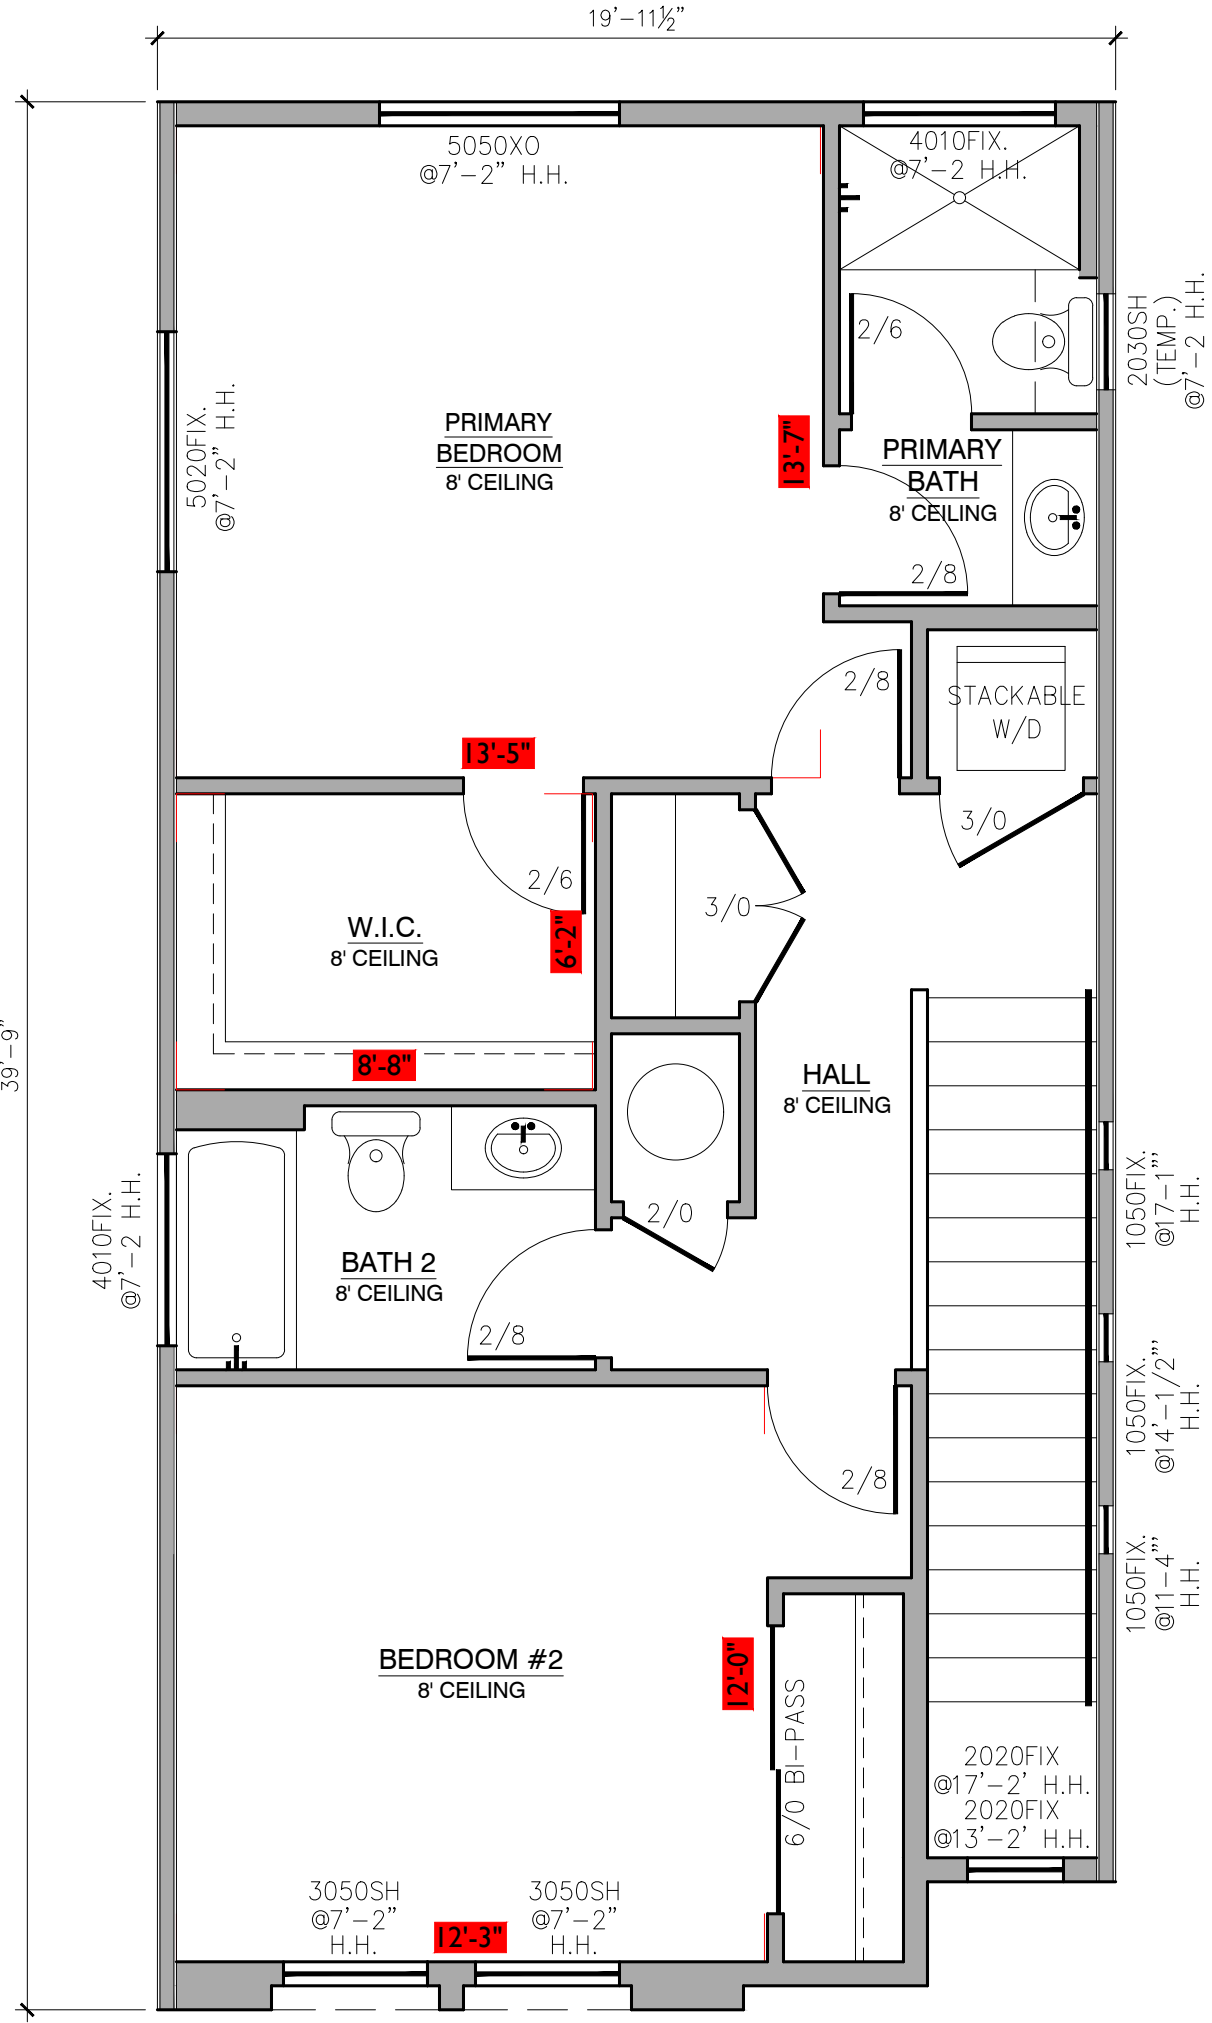
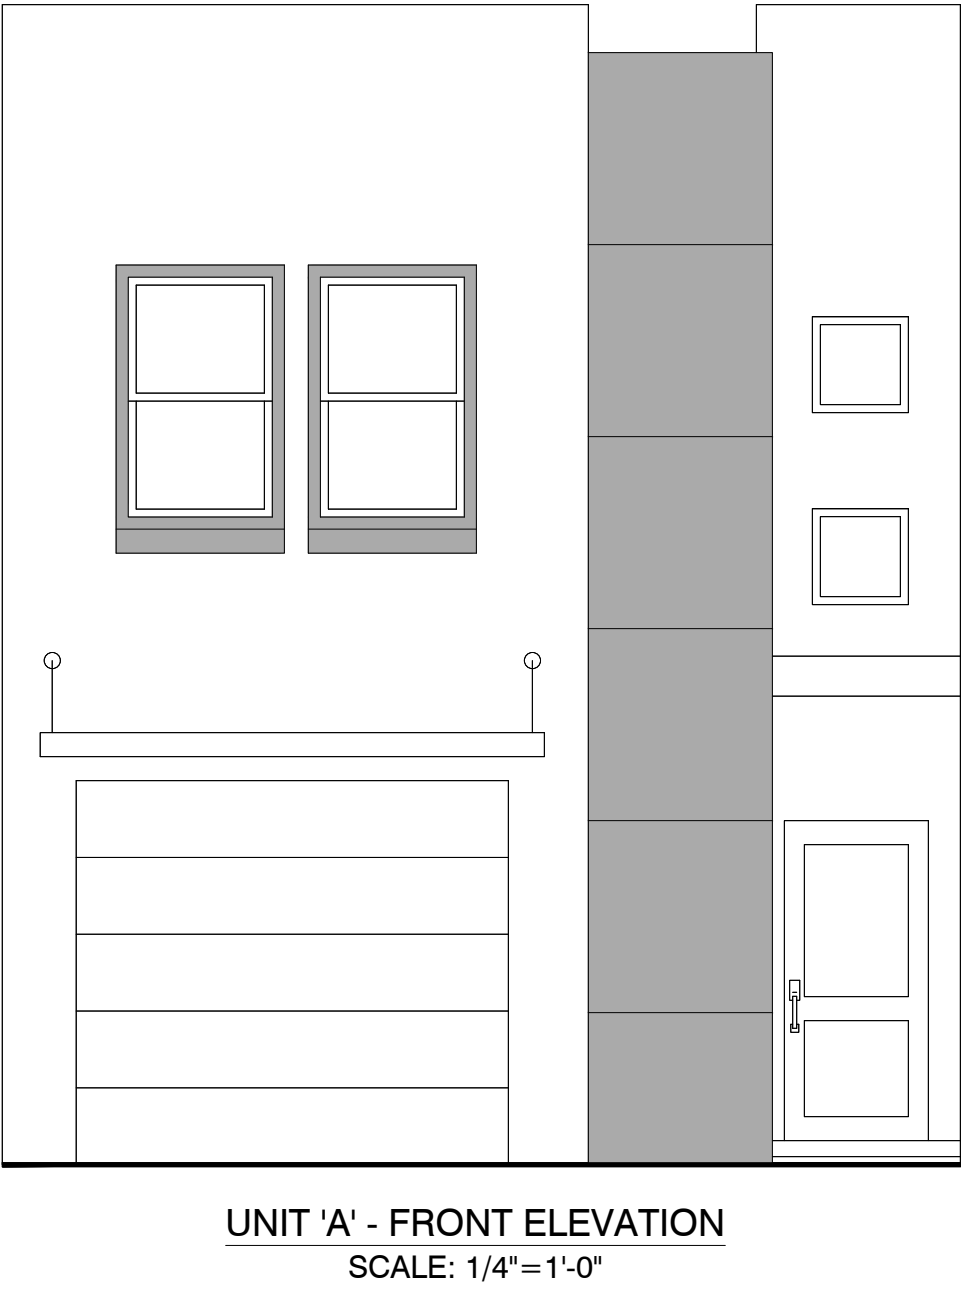
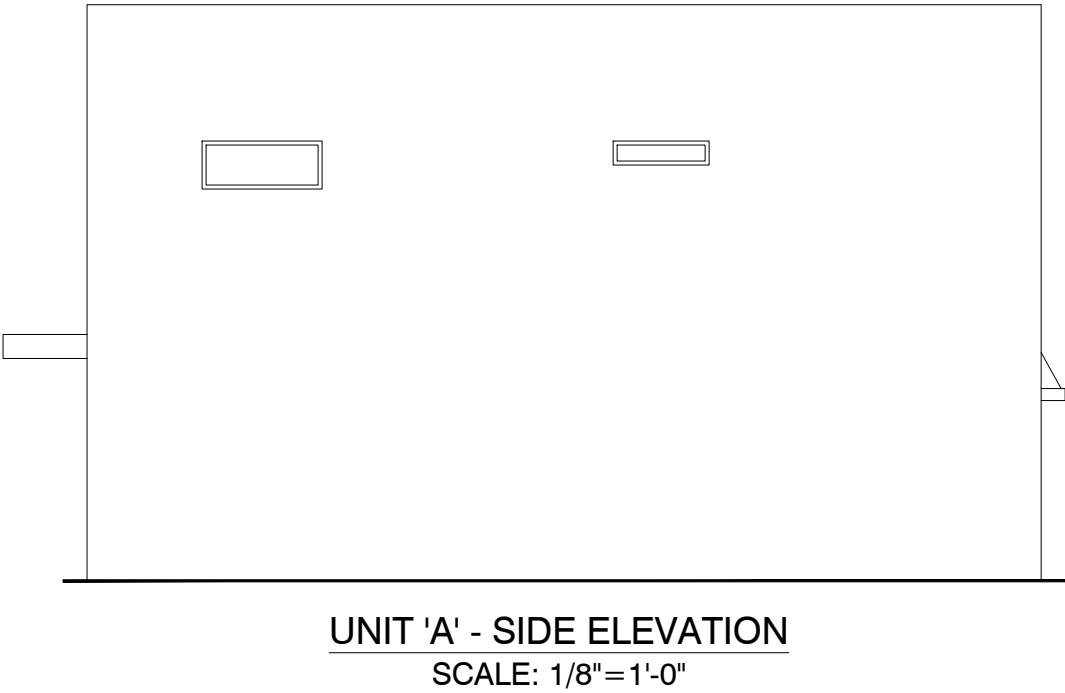



SOMBRA DEL OESTE
EXHIBIT B: PRELIMINARY FLOOR PLANS

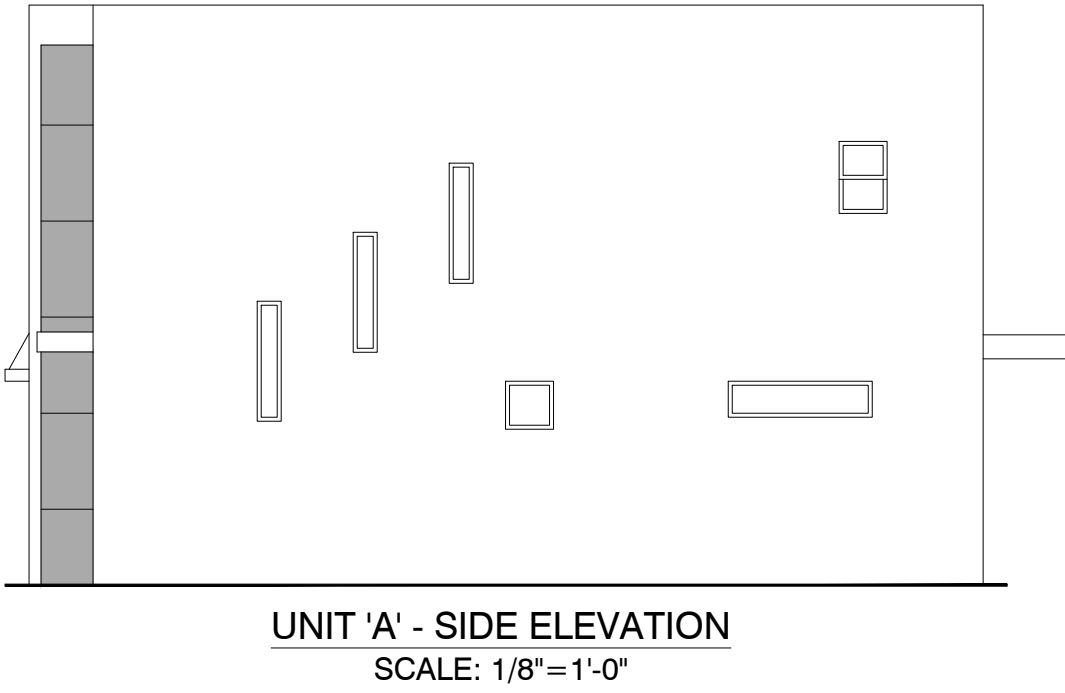

UNIT 'A' AREA CALC'S	
FIRST FLOOR HEATED	517 SQ. FT.
SECOND FLOOR HEATED	709 SQ. FT.
TOTAL HEATED	1,226 SQ. FT.
GARAGE AREA	264 SQ. FT.
COVERED ENTRY	9 SQ. FT.
COVERED PATIO	28 SQ. FT.
TOTAL AREA	1,527 SQ. FT.


PRELIM FOR
DESIGN APPROVAL
1/7/2025

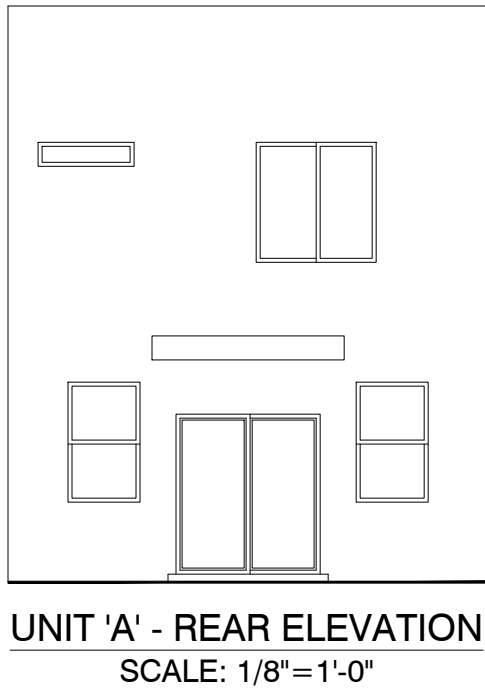

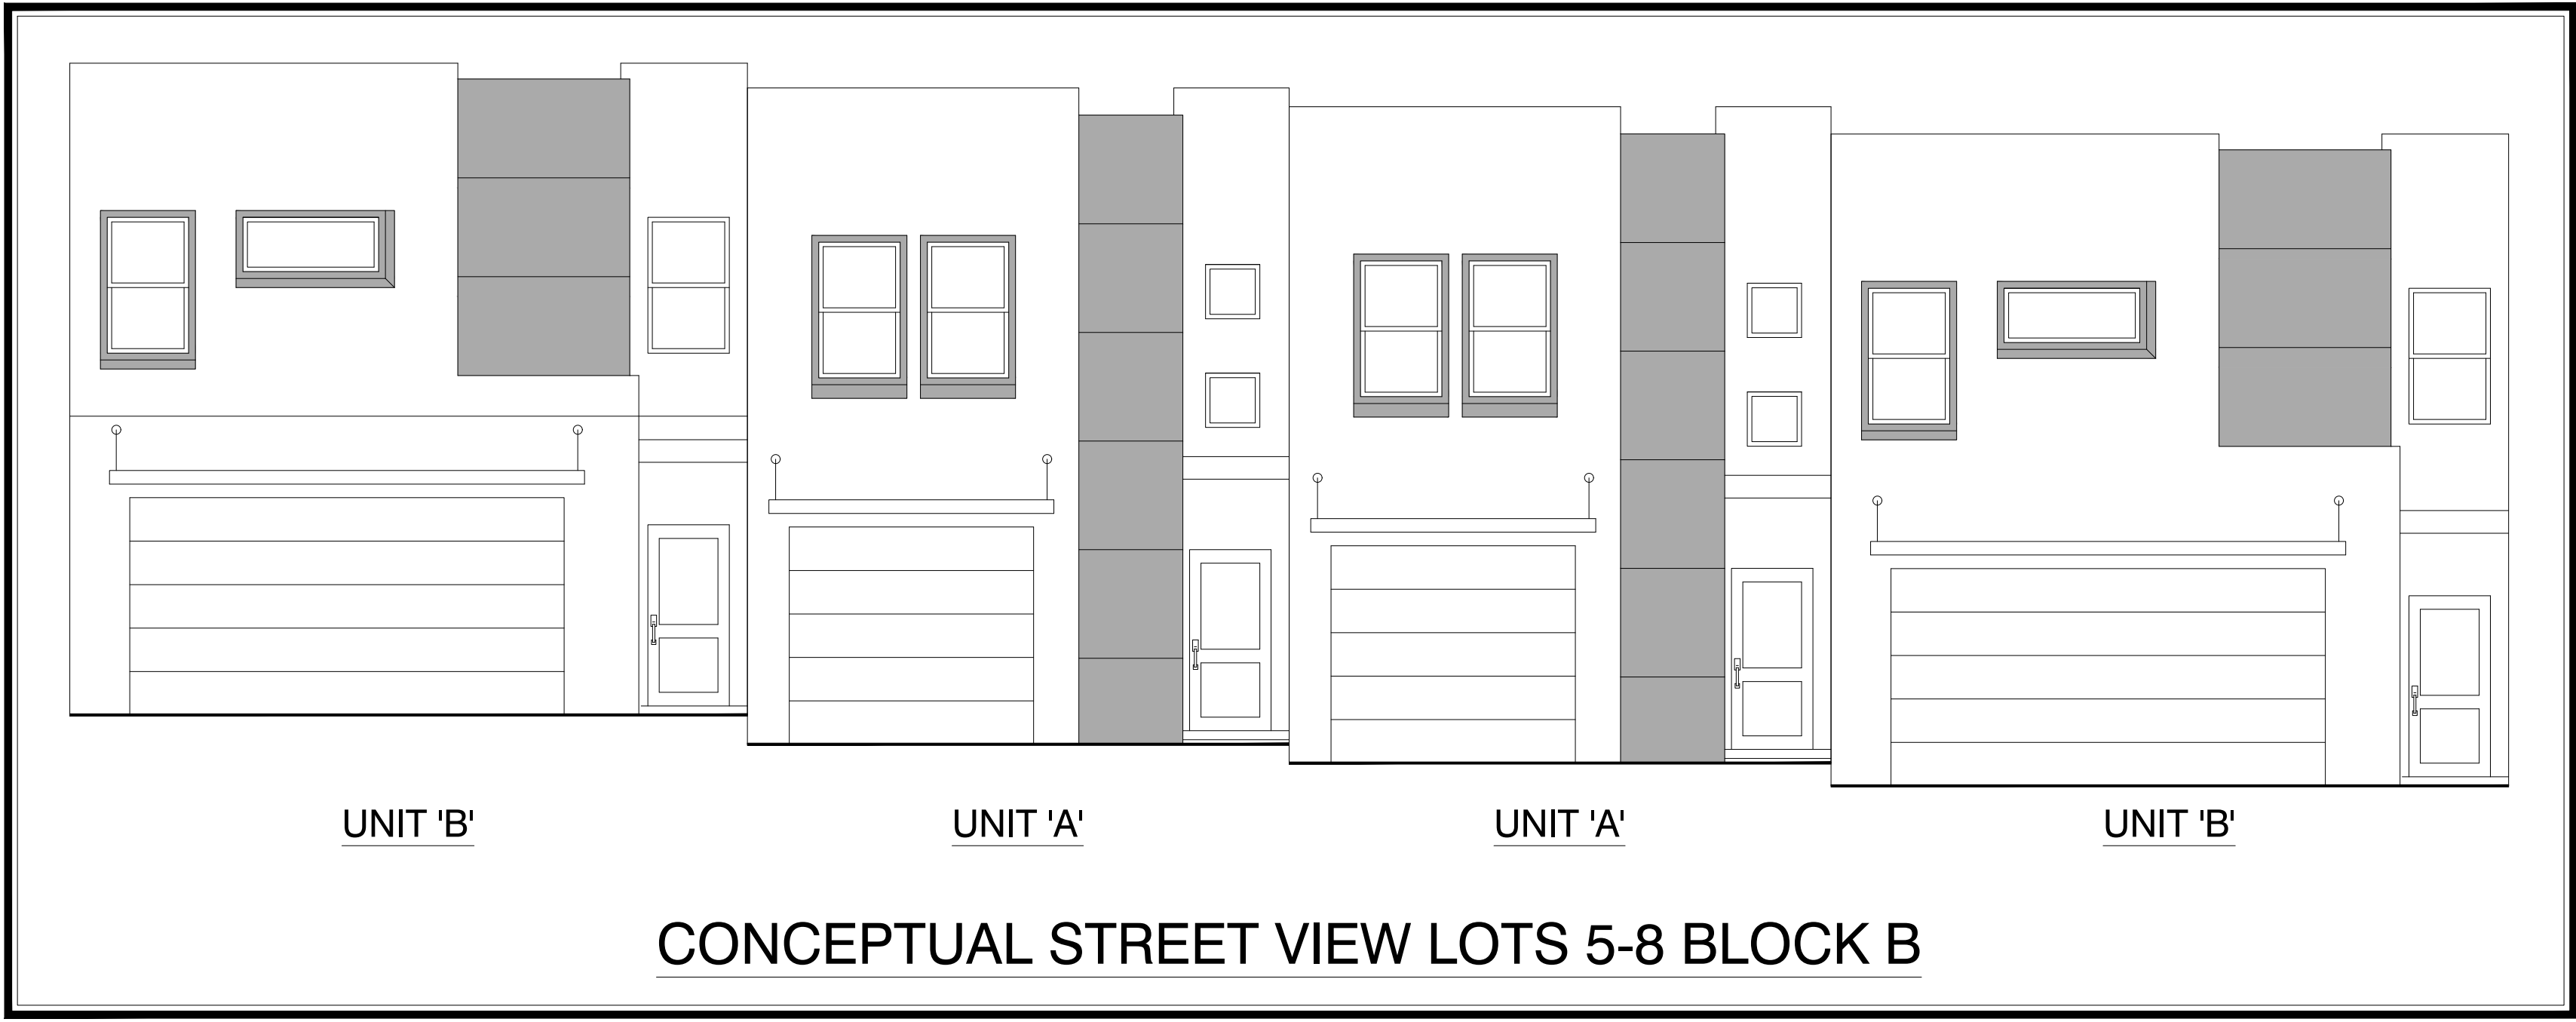


UNIT 'B' AREA CALC'S	
FIRST FLOOR HEATED	538 SQ. FT.
SECOND FLOOR HEATED	932 SQ. FT.
TOTAL HEATED	1,470 SQ. FT.
GARAGE AREA	443 SQ. FT.
COVERED ENTRY	11 SQ. FT.
COVERED PATIO	28 SQ. FT.
TOTAL AREA	1,952 SQ. FT.


PRELIM FOR
DESIGN APPROVAL
1/7/2025

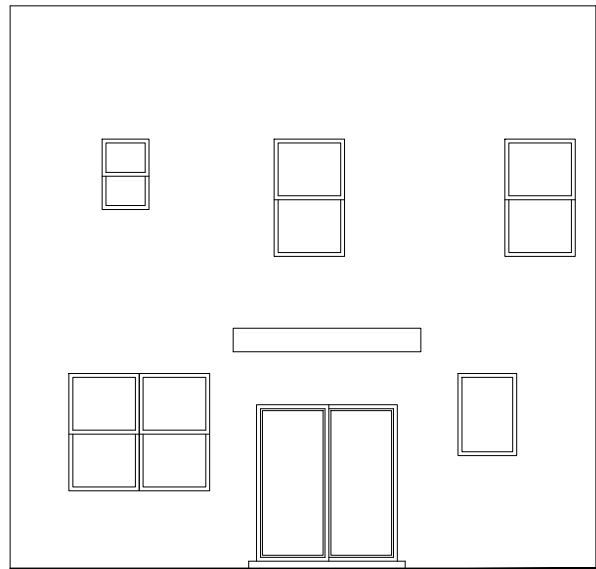

UNIT 'B' - REAR ELEVATION
SCALE: 1/8"=1'-0"

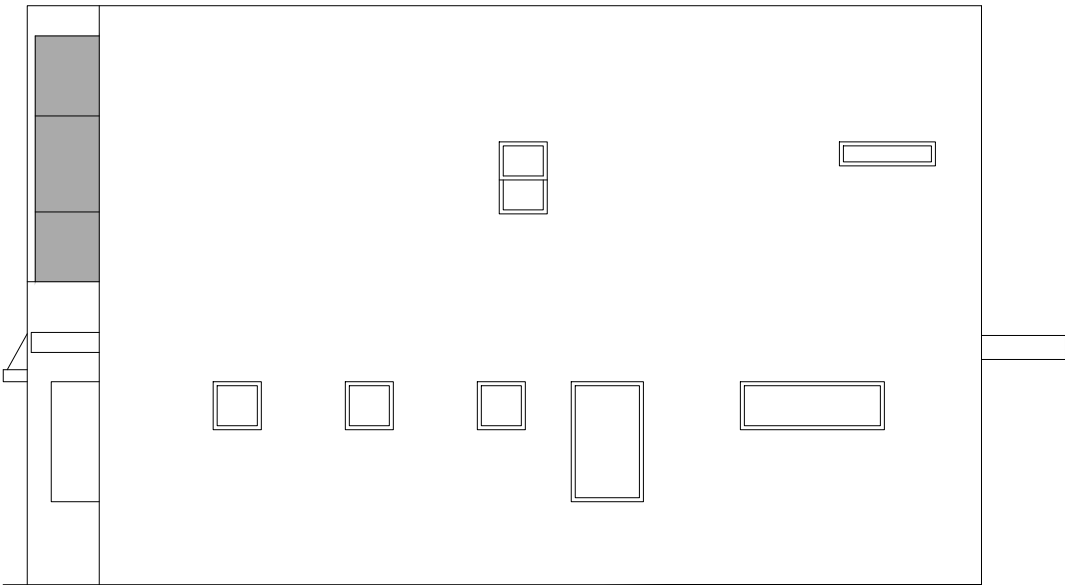


UNIT 'B' - SIDE ELEVATION
SCALE: 1/8"=1'-0"

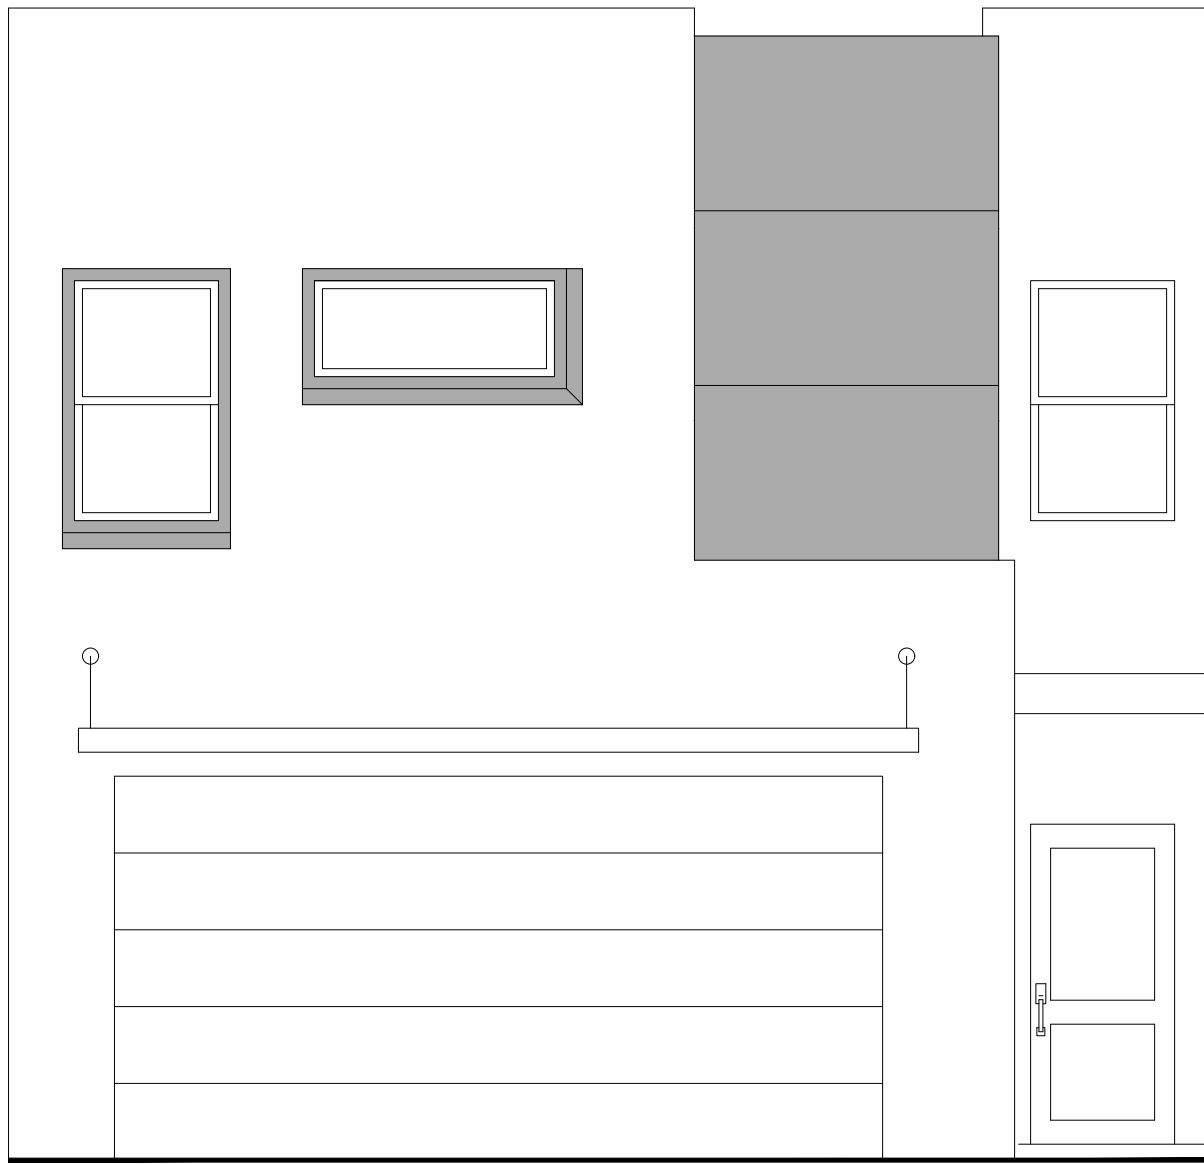


UNIT 'B' - FRONT ELEVATION
SCALE: 1/4"=1'-0"



UNIT 'B' - SIDE ELEVATION
SCALE: 1/8"=1'-0"

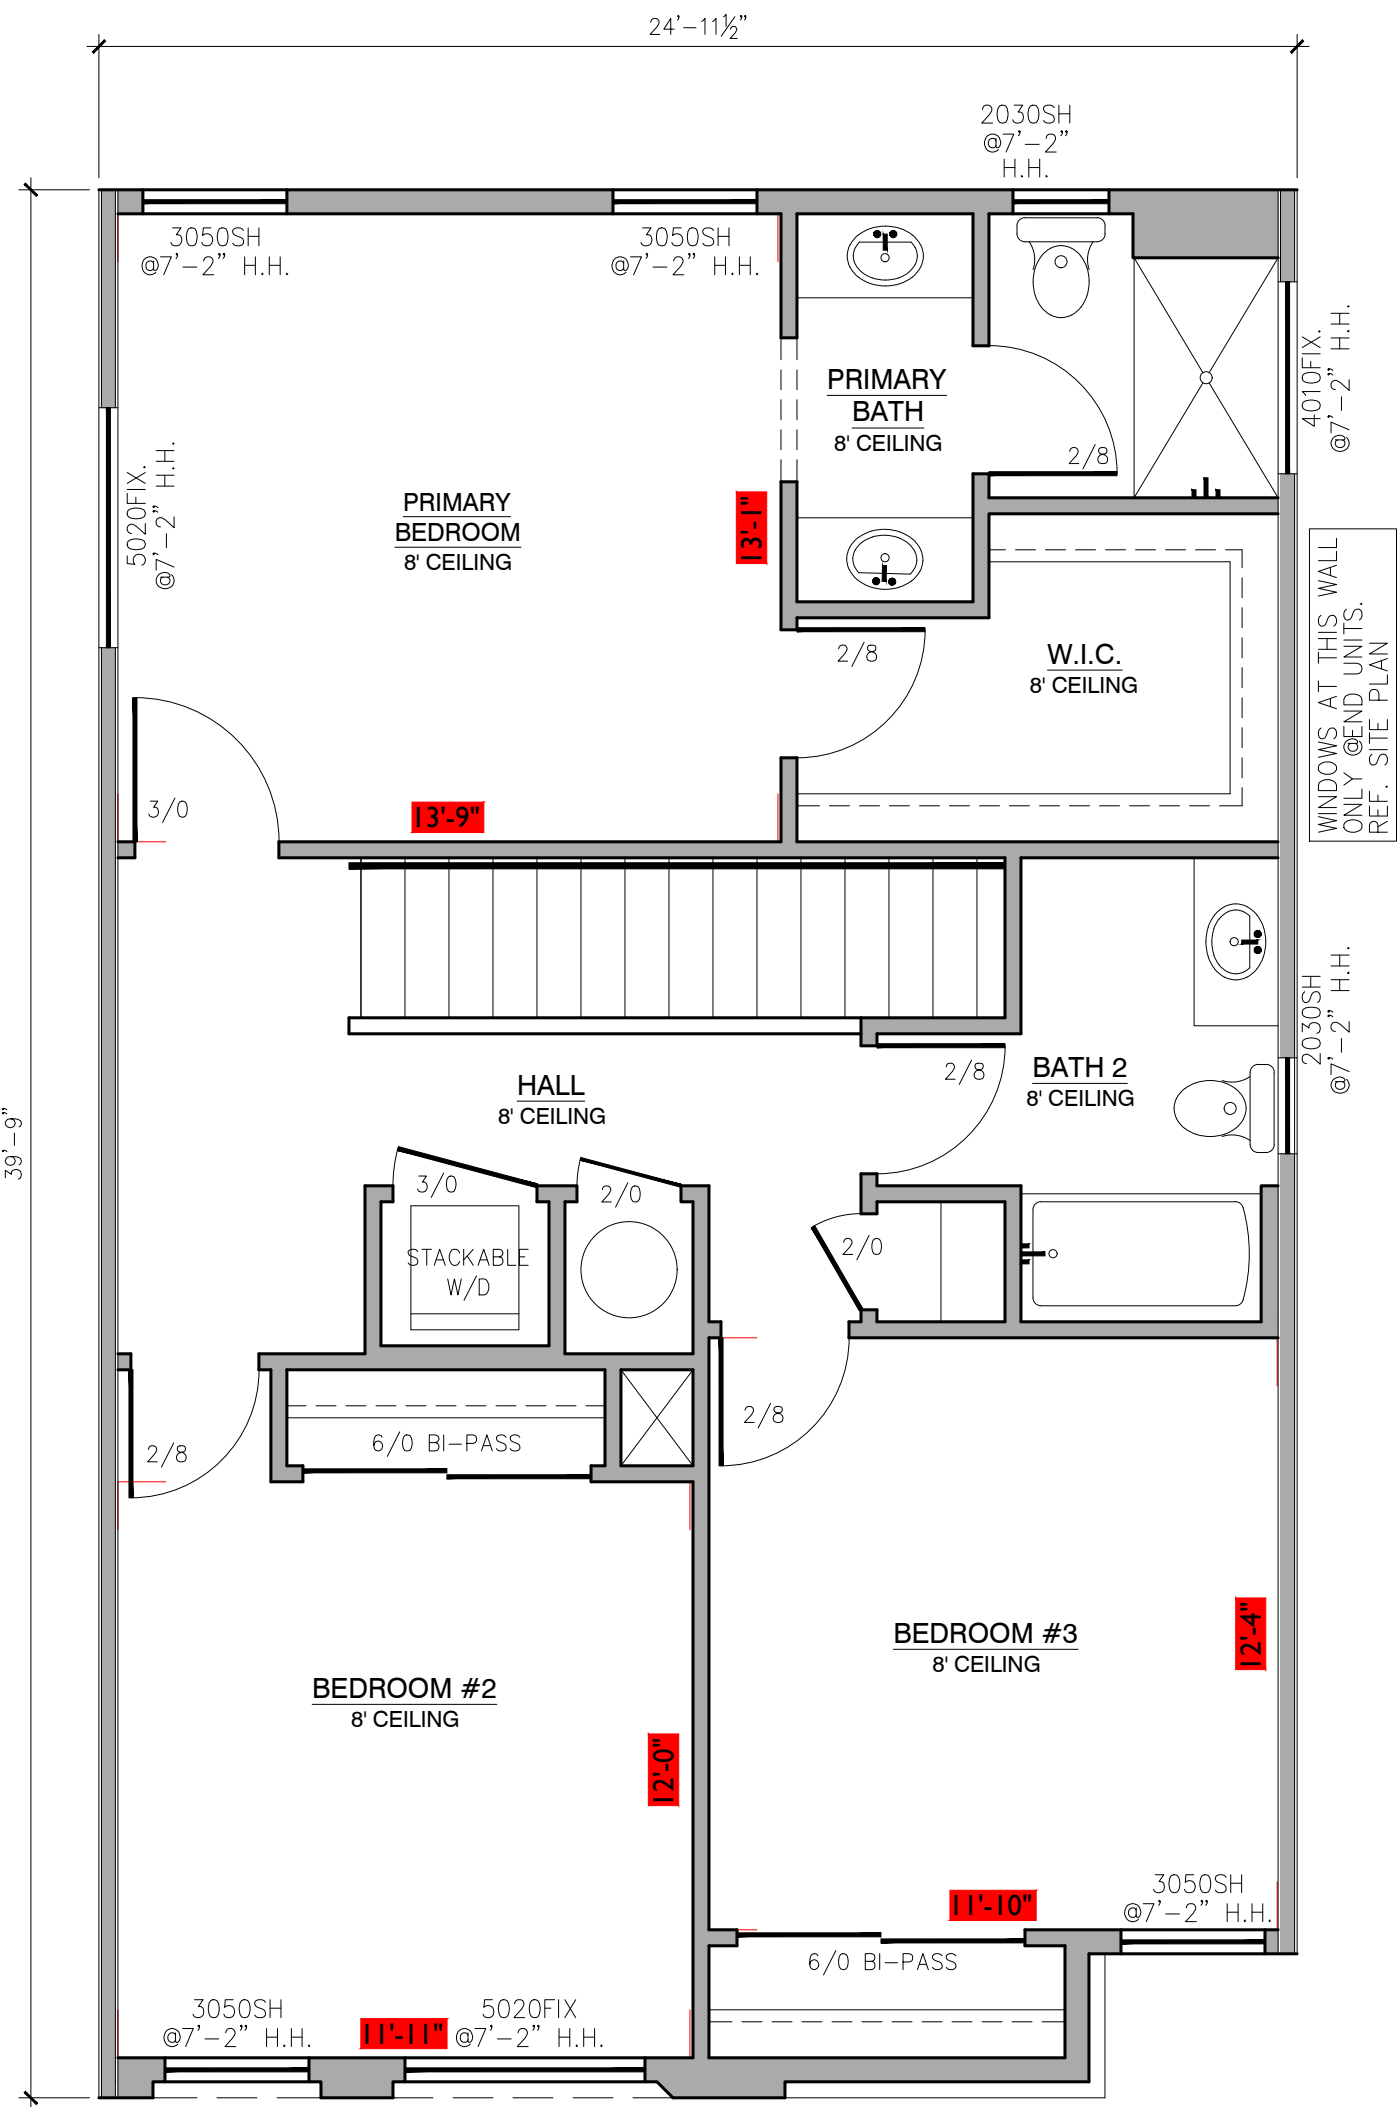

UNIT 'B' UPPER LEVEL FLOOR PLAN
SCALE: 1/4"=1'-0"

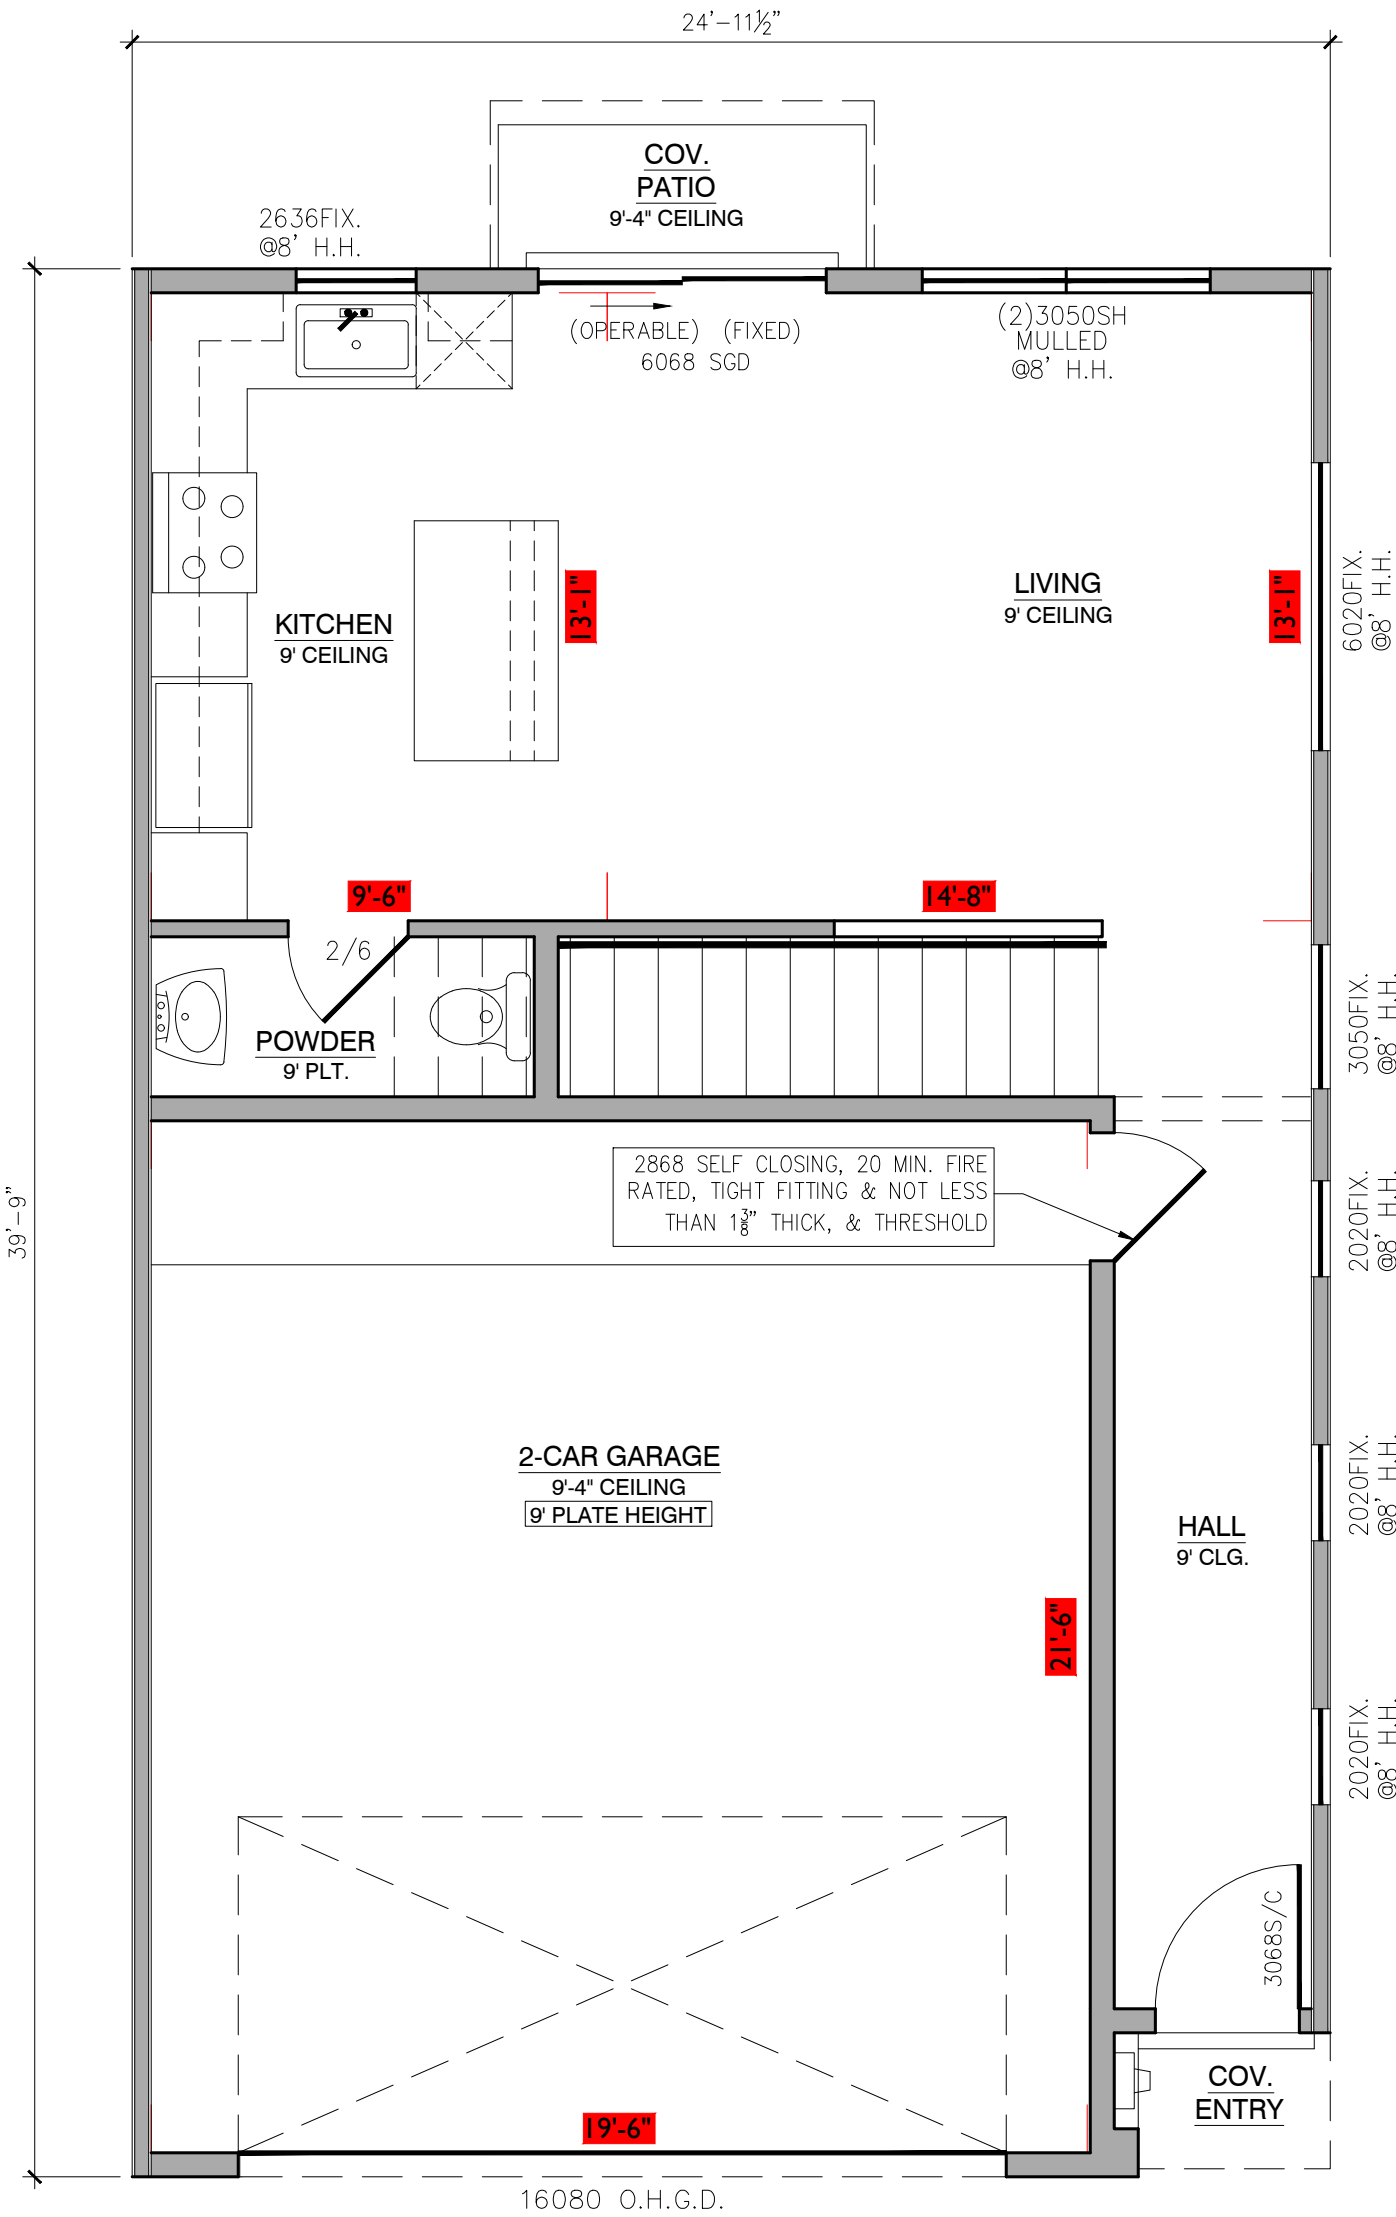

UNIT 'B' LOWER LEVEL FLOOR PLAN
SCALE: 1/4"=1'-0"



your partner in homeownership
homewise™

1301 SILER ROAD, BLDG. D SANTA FE, NM
PH 505 965 7028 FAX 505 983 4655


REVISIONS:

PROJECT:
SOMBRA
DEL OESTE
TOWNHOMES

SCALE:
AS NOTED


DATE:
1/7/2025

SHEET #
2

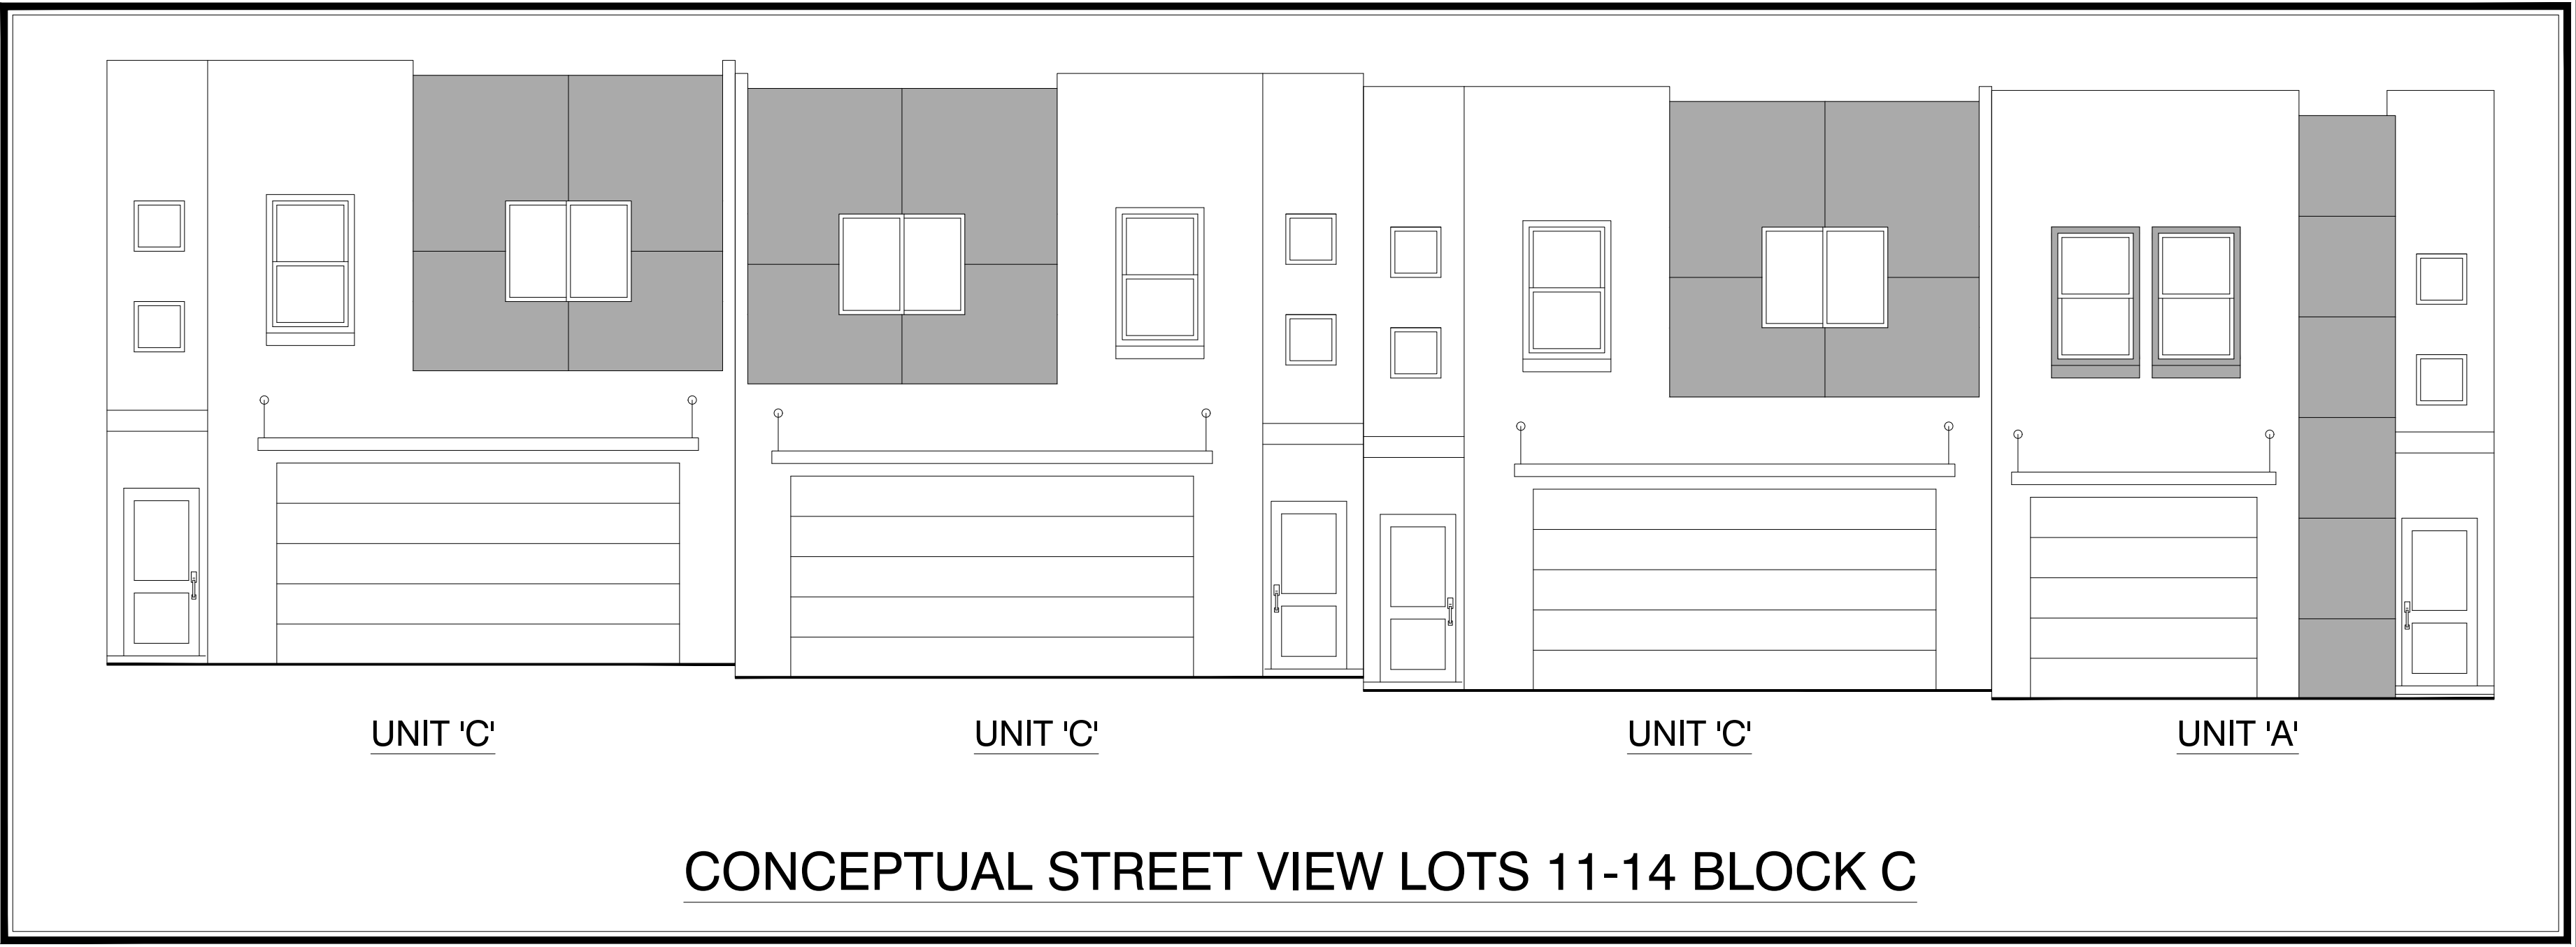


UNIT 'C' AREA CALC'S	
FIRST FLOOR HEATED	653 SQ. FT.
SECOND FLOOR HEATED	1,040 SQ. FT.
TOTAL HEATED	1,693 SQ. FT.
GARAGE AREA	452 SQ. FT.
COVERED ENTRY	11 SQ. FT.
COVERED PATIO	28 SQ. FT.
TOTAL AREA	2,184 SQ. FT.


PRELIM FOR
DESIGN APPROVAL
1/7/2025

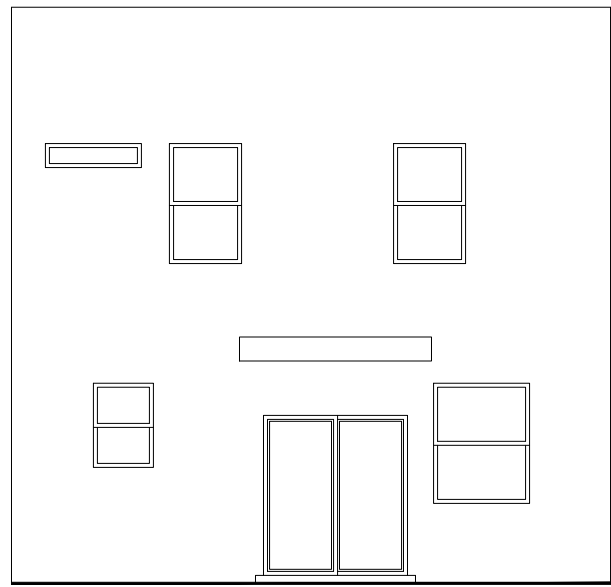


UNIT 'C' - REAR ELEVATION
SCALE: 1/8"=1'-0"

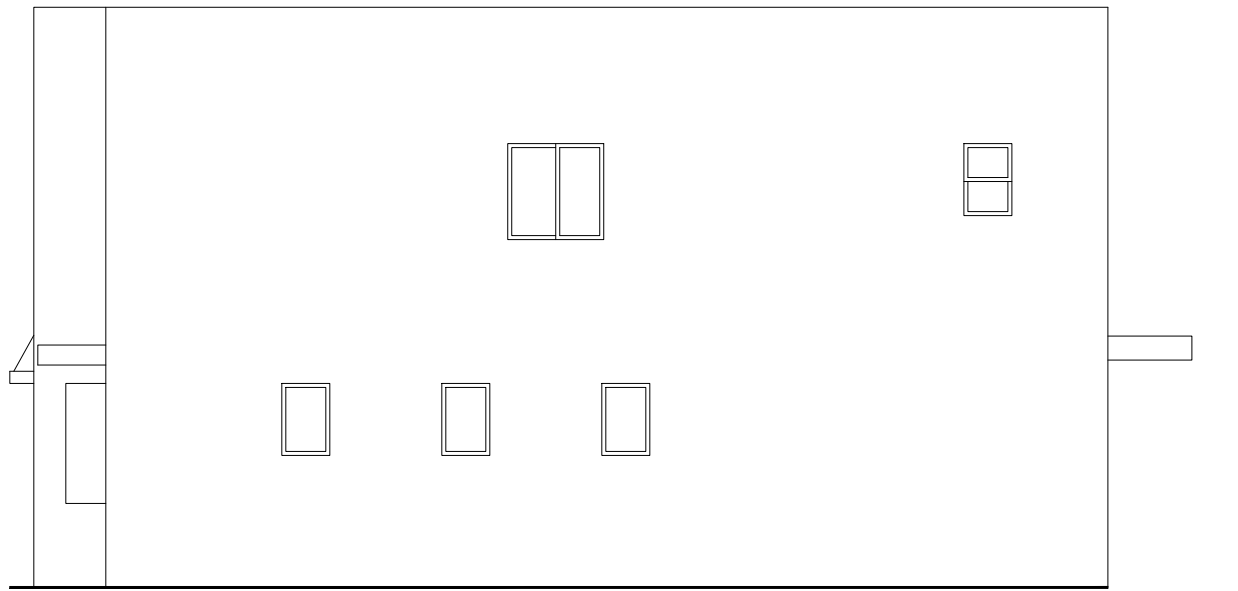


UNIT 'C' - SIDE ELEVATION
SCALE: 1/8"=1'-0"

 


UNIT 'C' - SIDE ELEVATION
SCALE: 1/8"=1'-0"

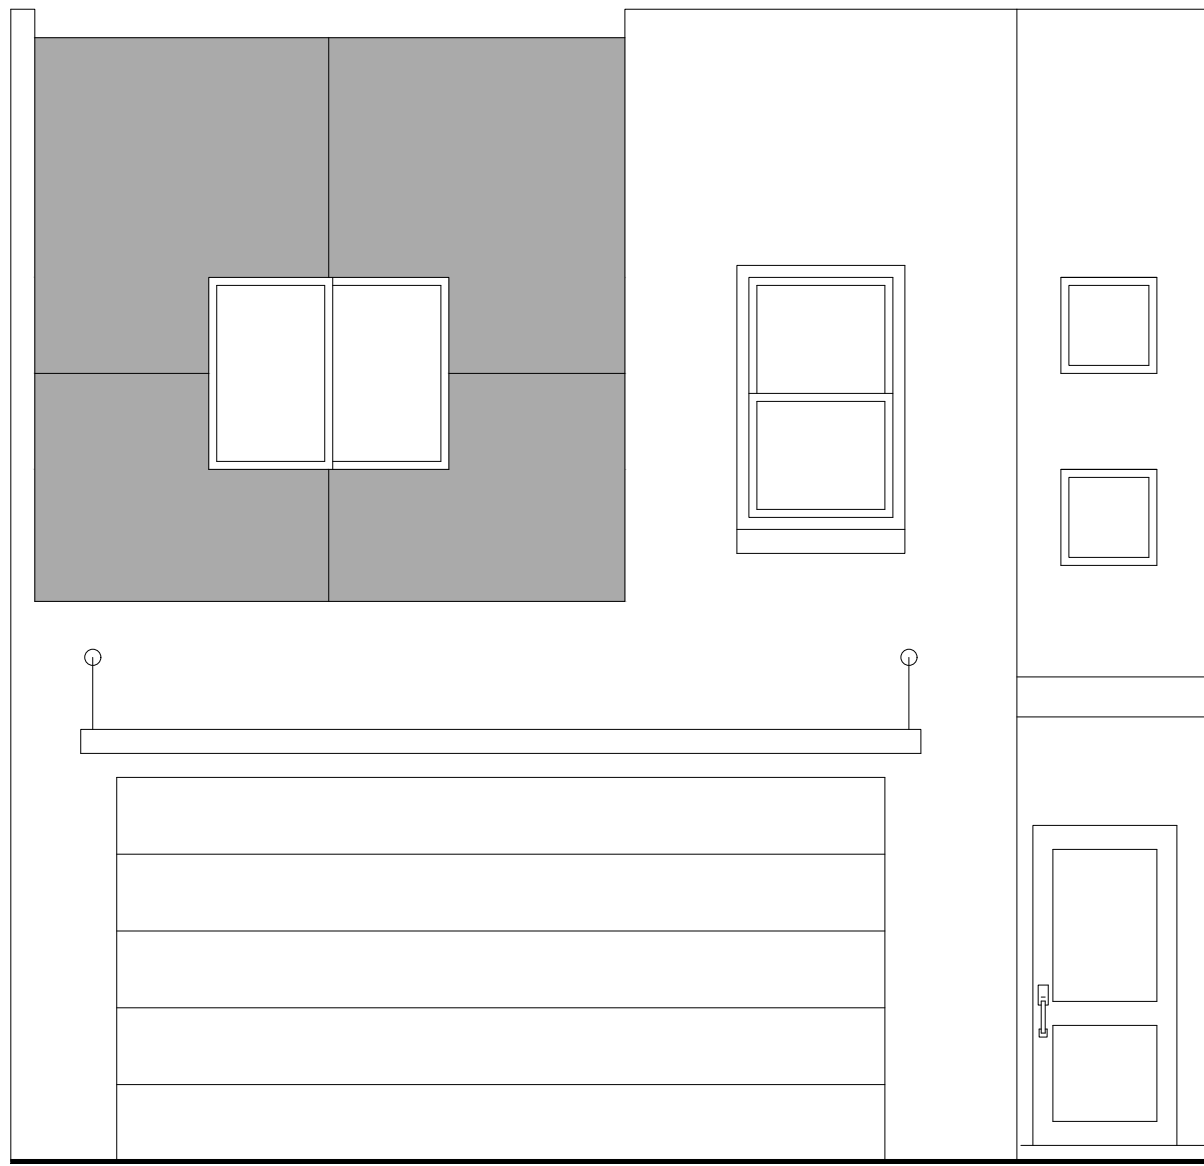

UNIT 'C' - FRONT ELEVATION
SCALE: 1/4"=1'-0"

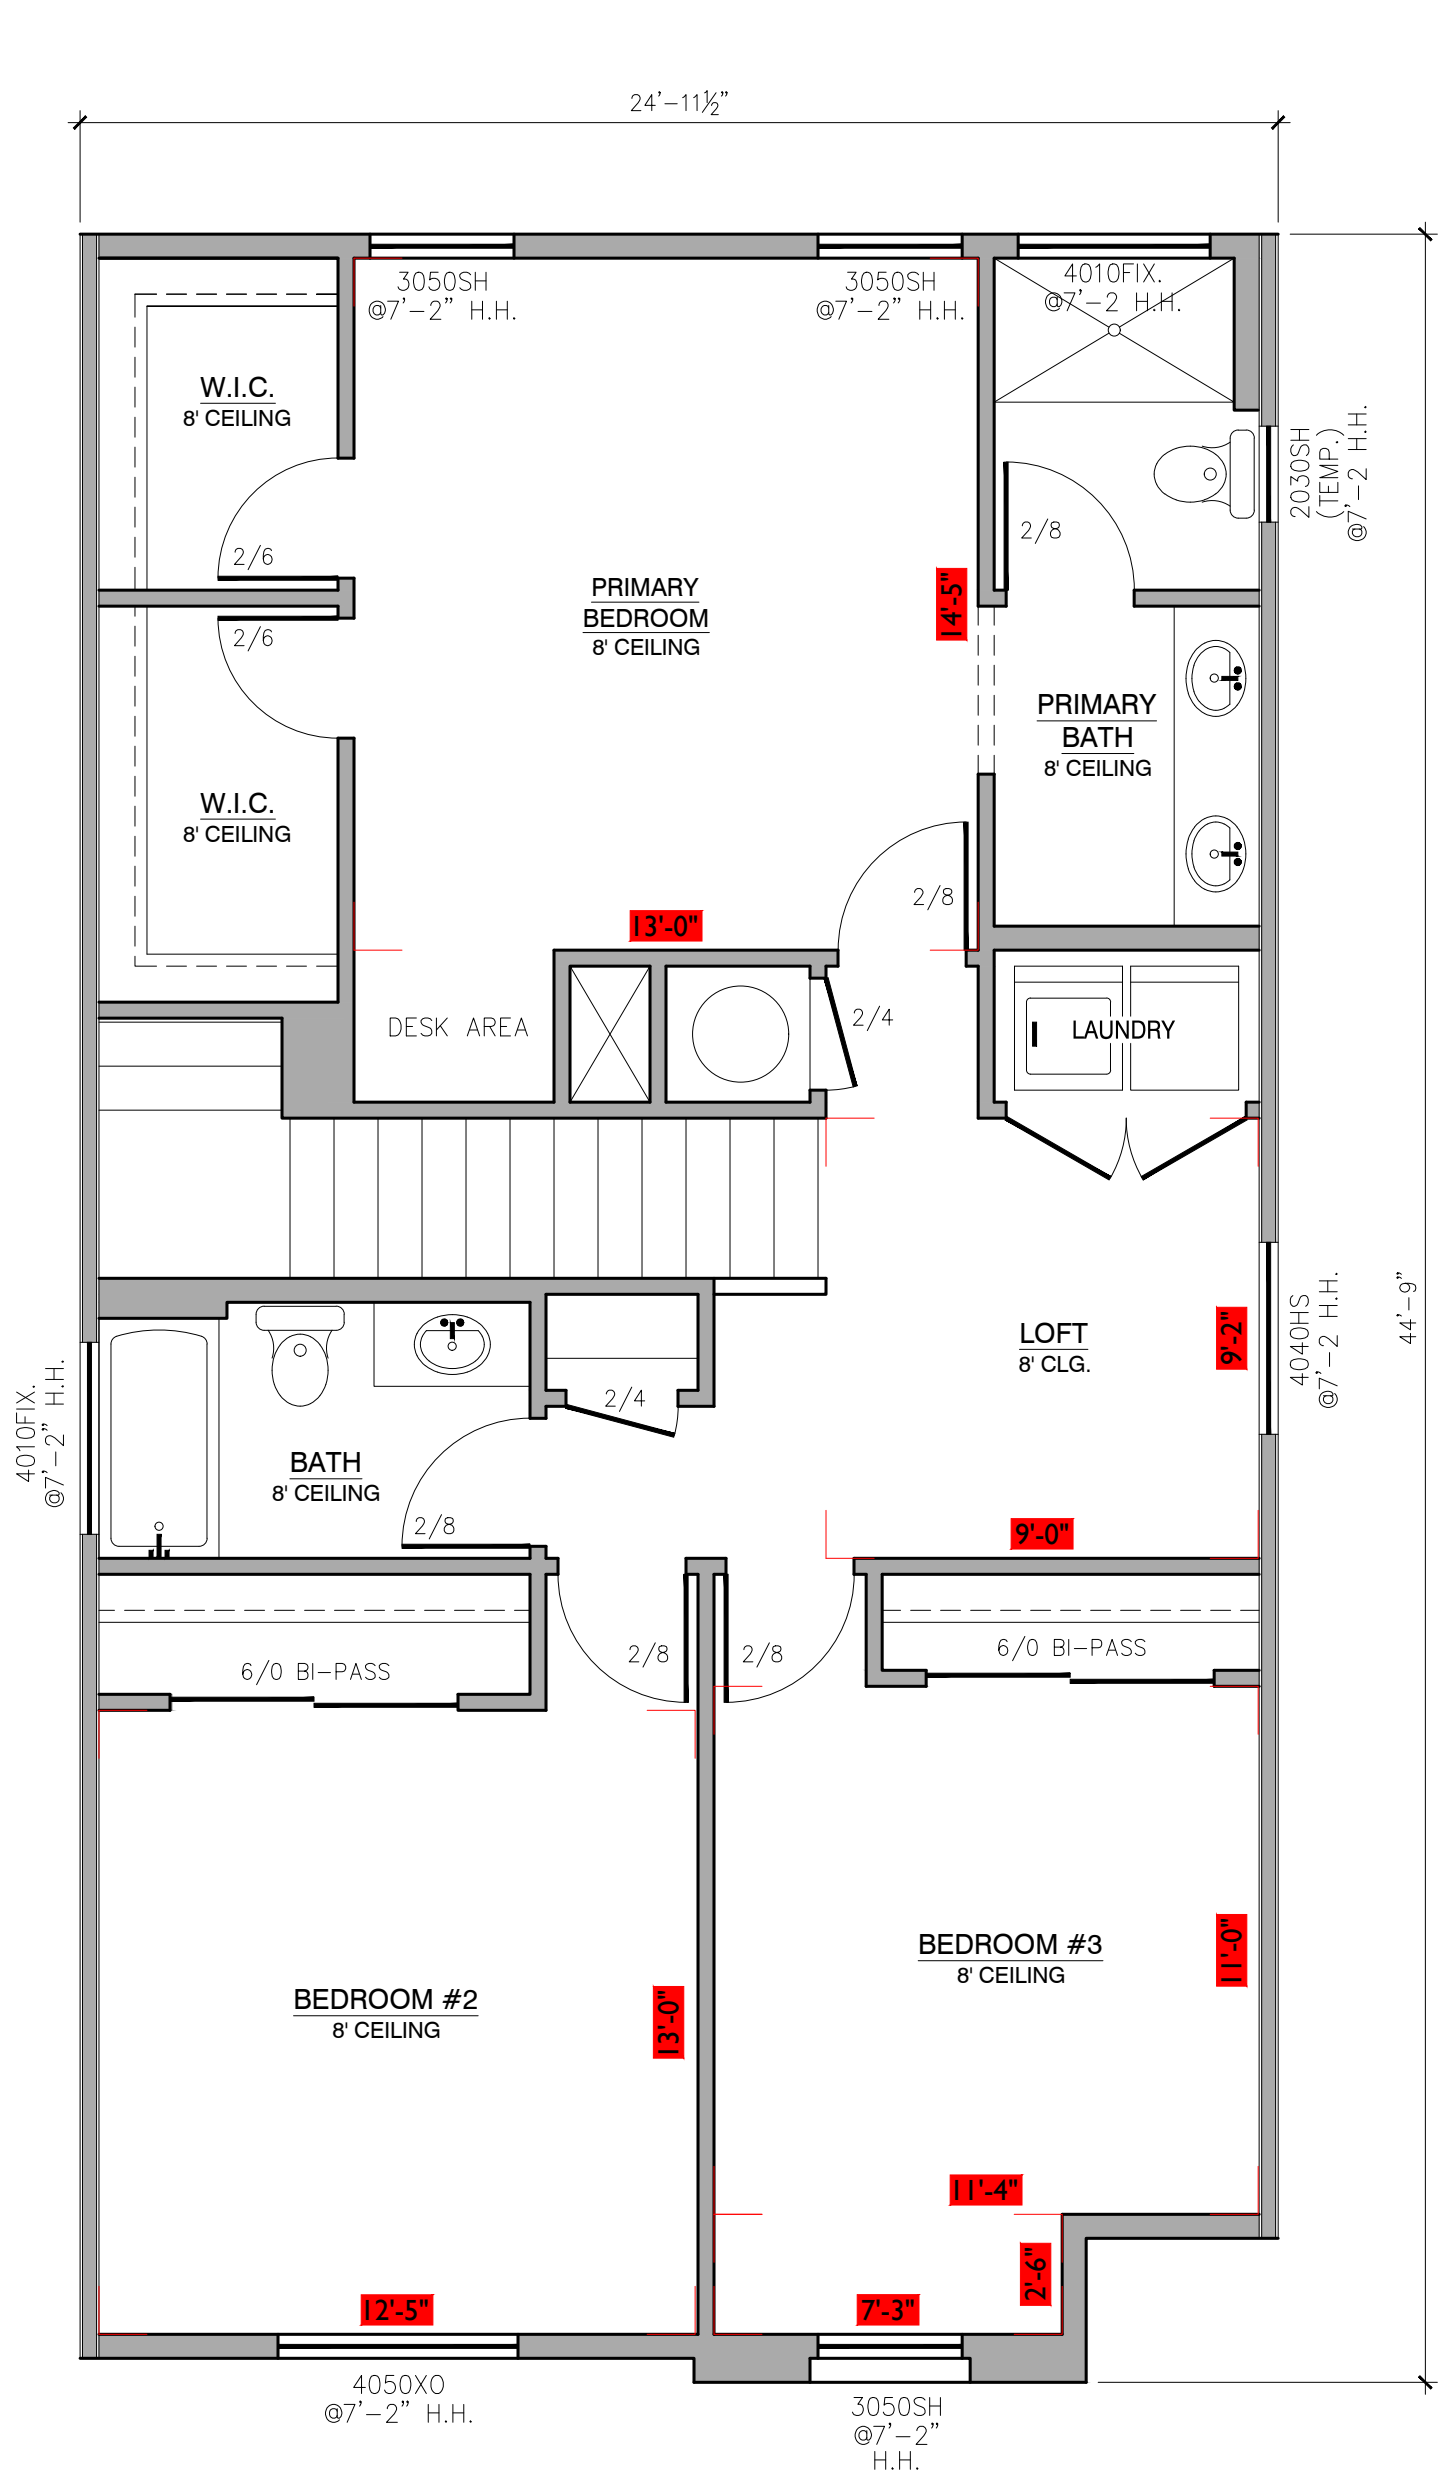

UNIT 'C' UPPER LEVEL FLOOR PLAN
SCALE: 1/4"=1'-0"

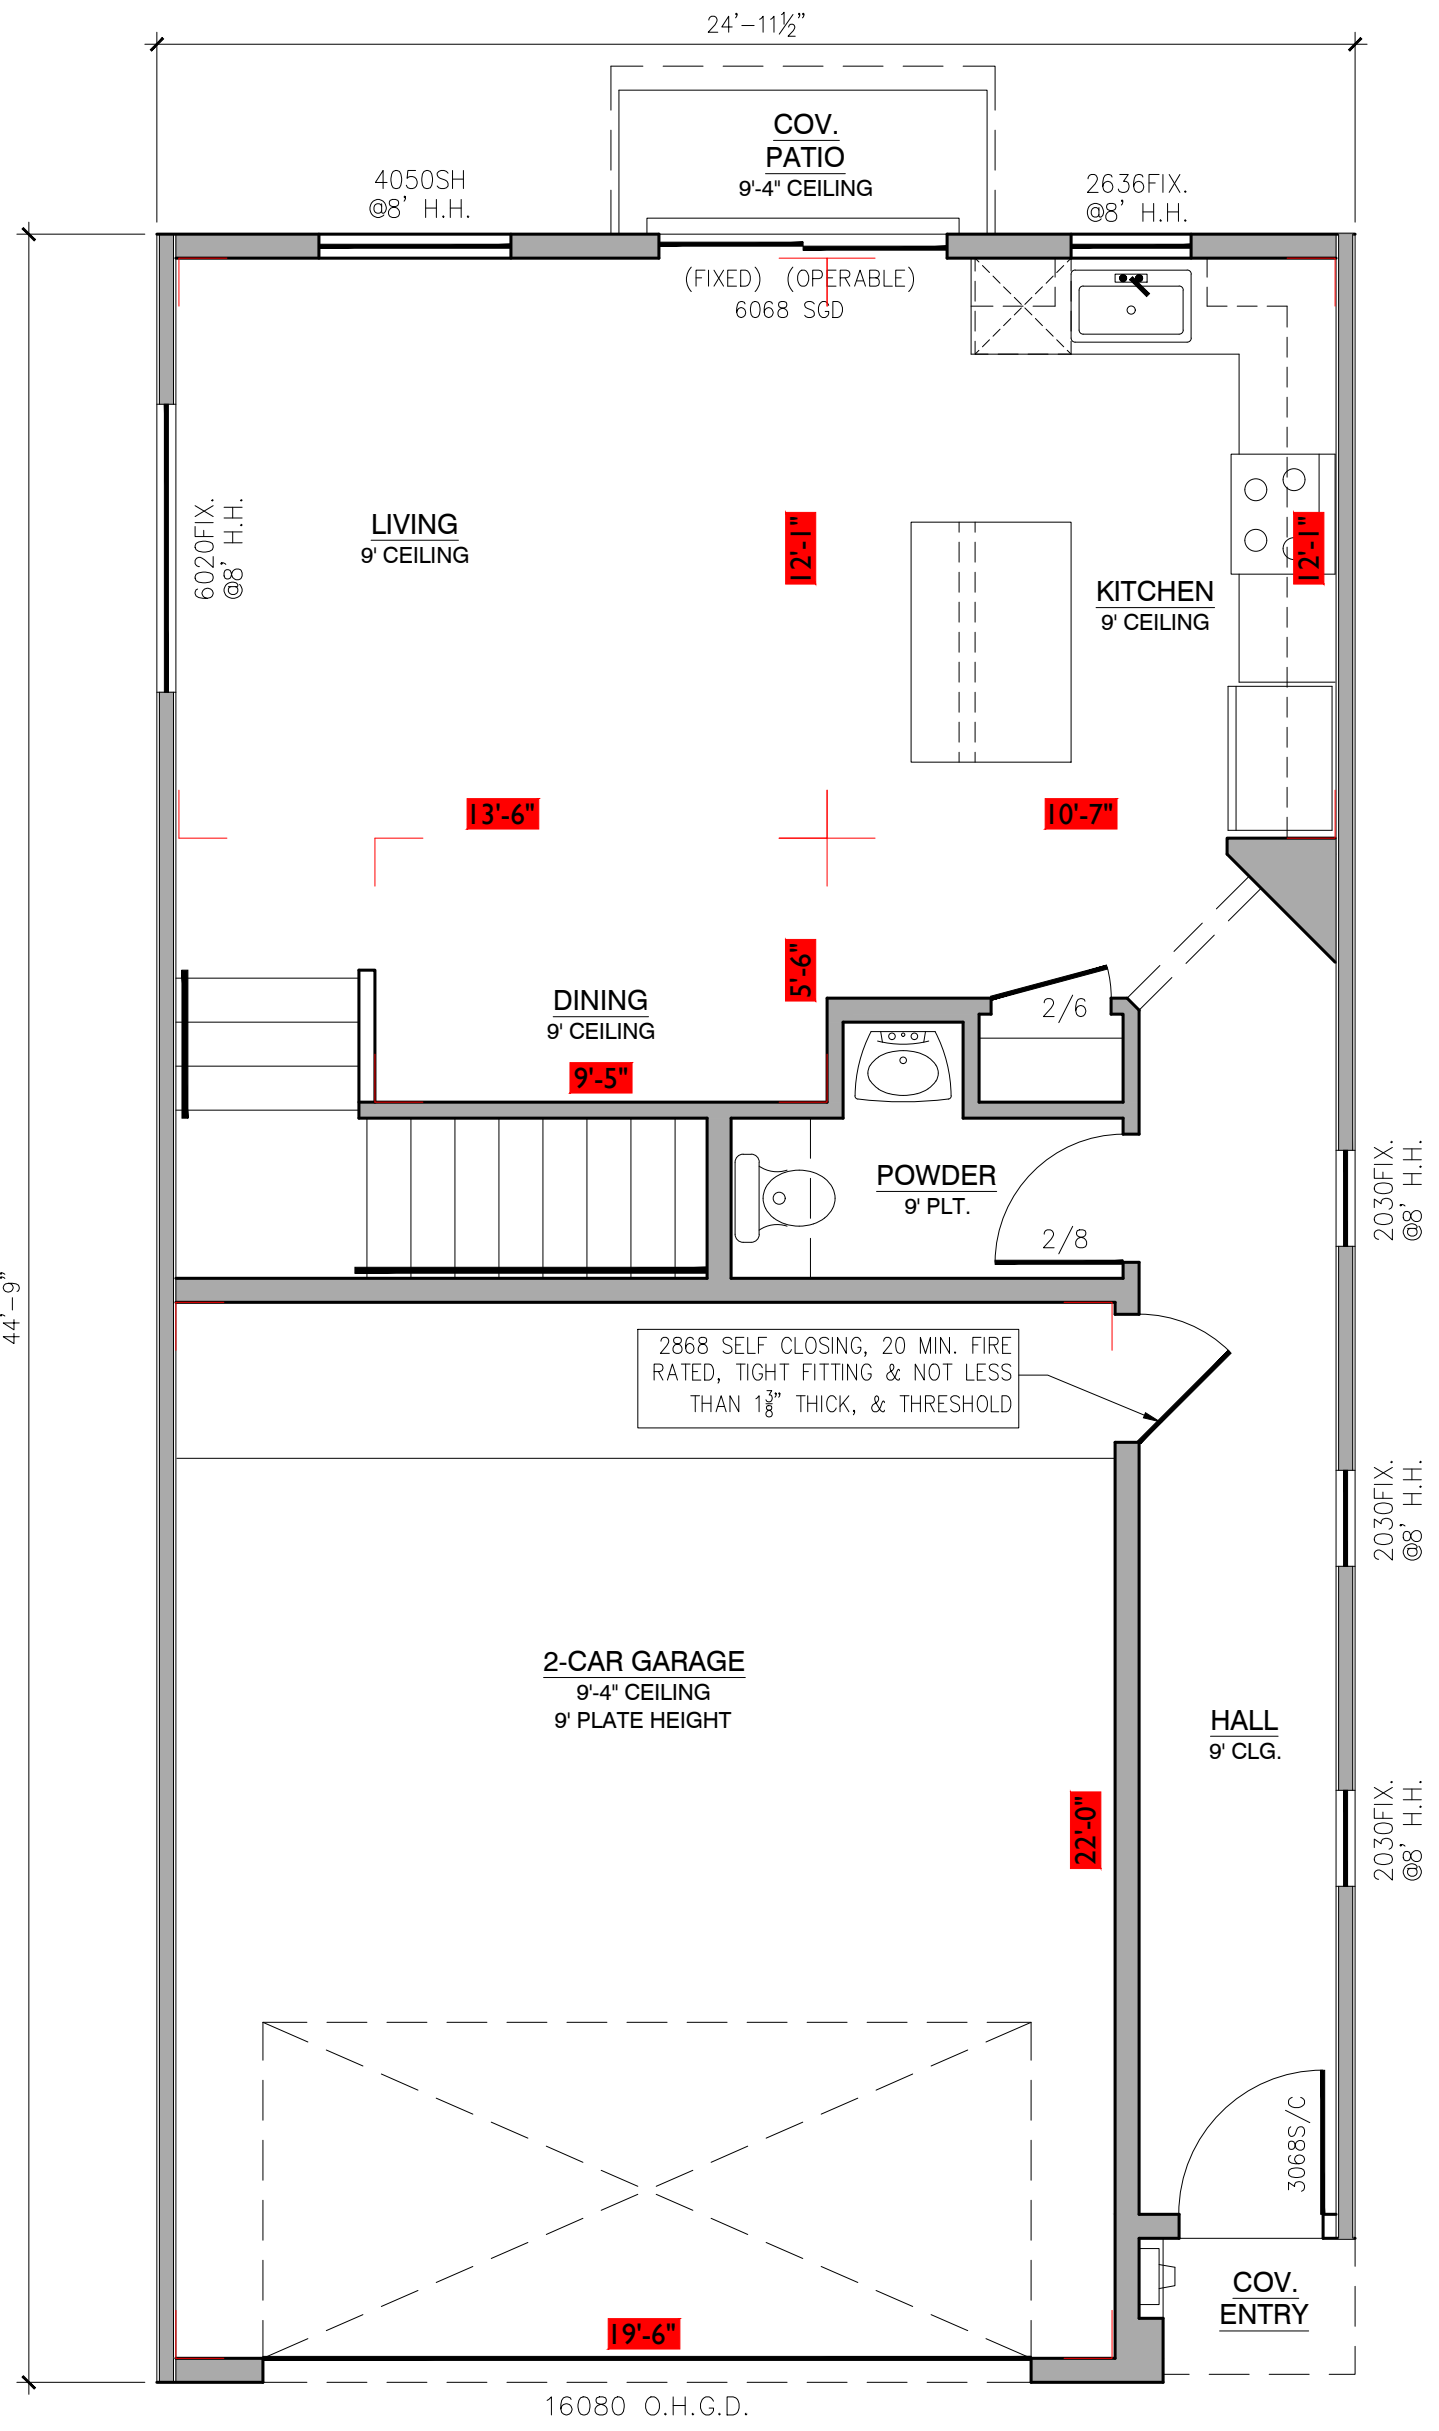

UNIT 'C' LOWER LEVEL FLOOR PLAN
SCALE: 1/4"=1'-0"



your partner in homeownership
homewise™

REVISIONS:

PROJECT:
SOMBRA
DEL OESTE
TOWNHOMES

SCALE:
AS NOTED

DATE:
1/7/2025

SHEET #
3

1301 SILER ROAD, BLDG. D SANTA FE, NM
PH 505 965 7028 FAX 505 983 4655