



MERCADO EL MILAGRO PETERSON PROPERTIES

SITE PLAN

10000 CENTRAL AVENUE SW
ALBUQUERQUE, NEW MEXICO 87121

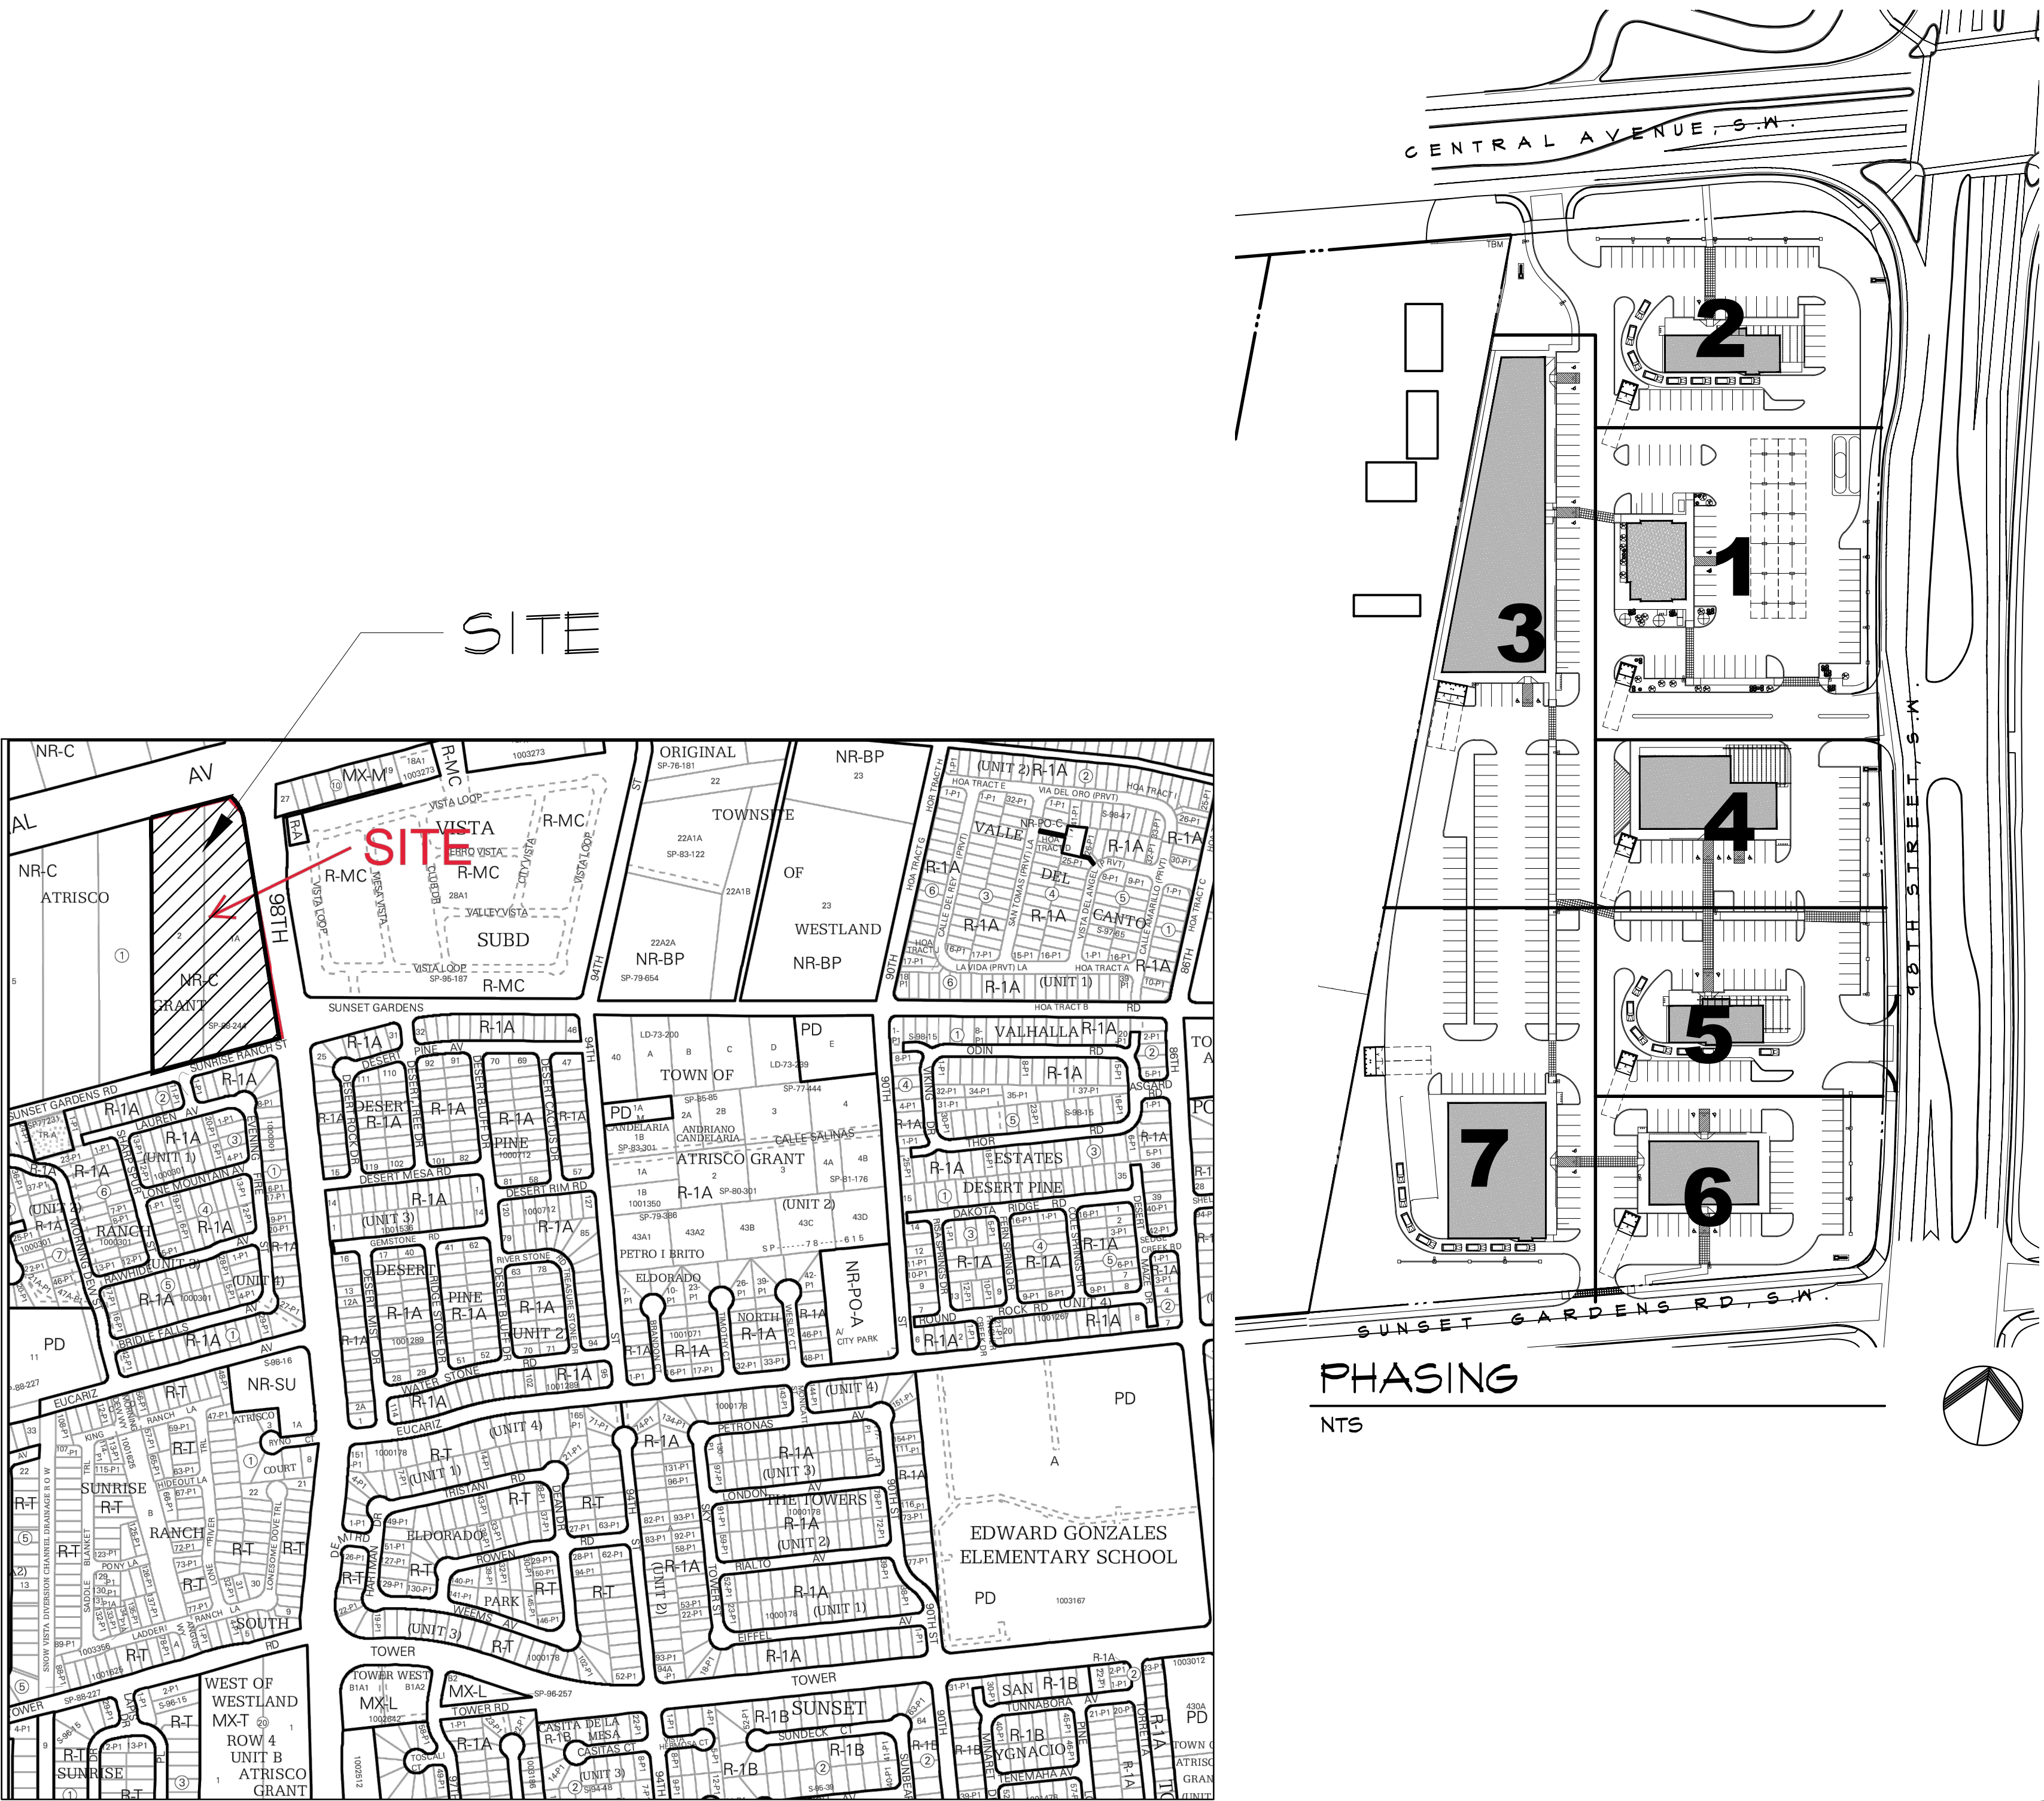


VICINITY MAP
NTS
L-09-Z

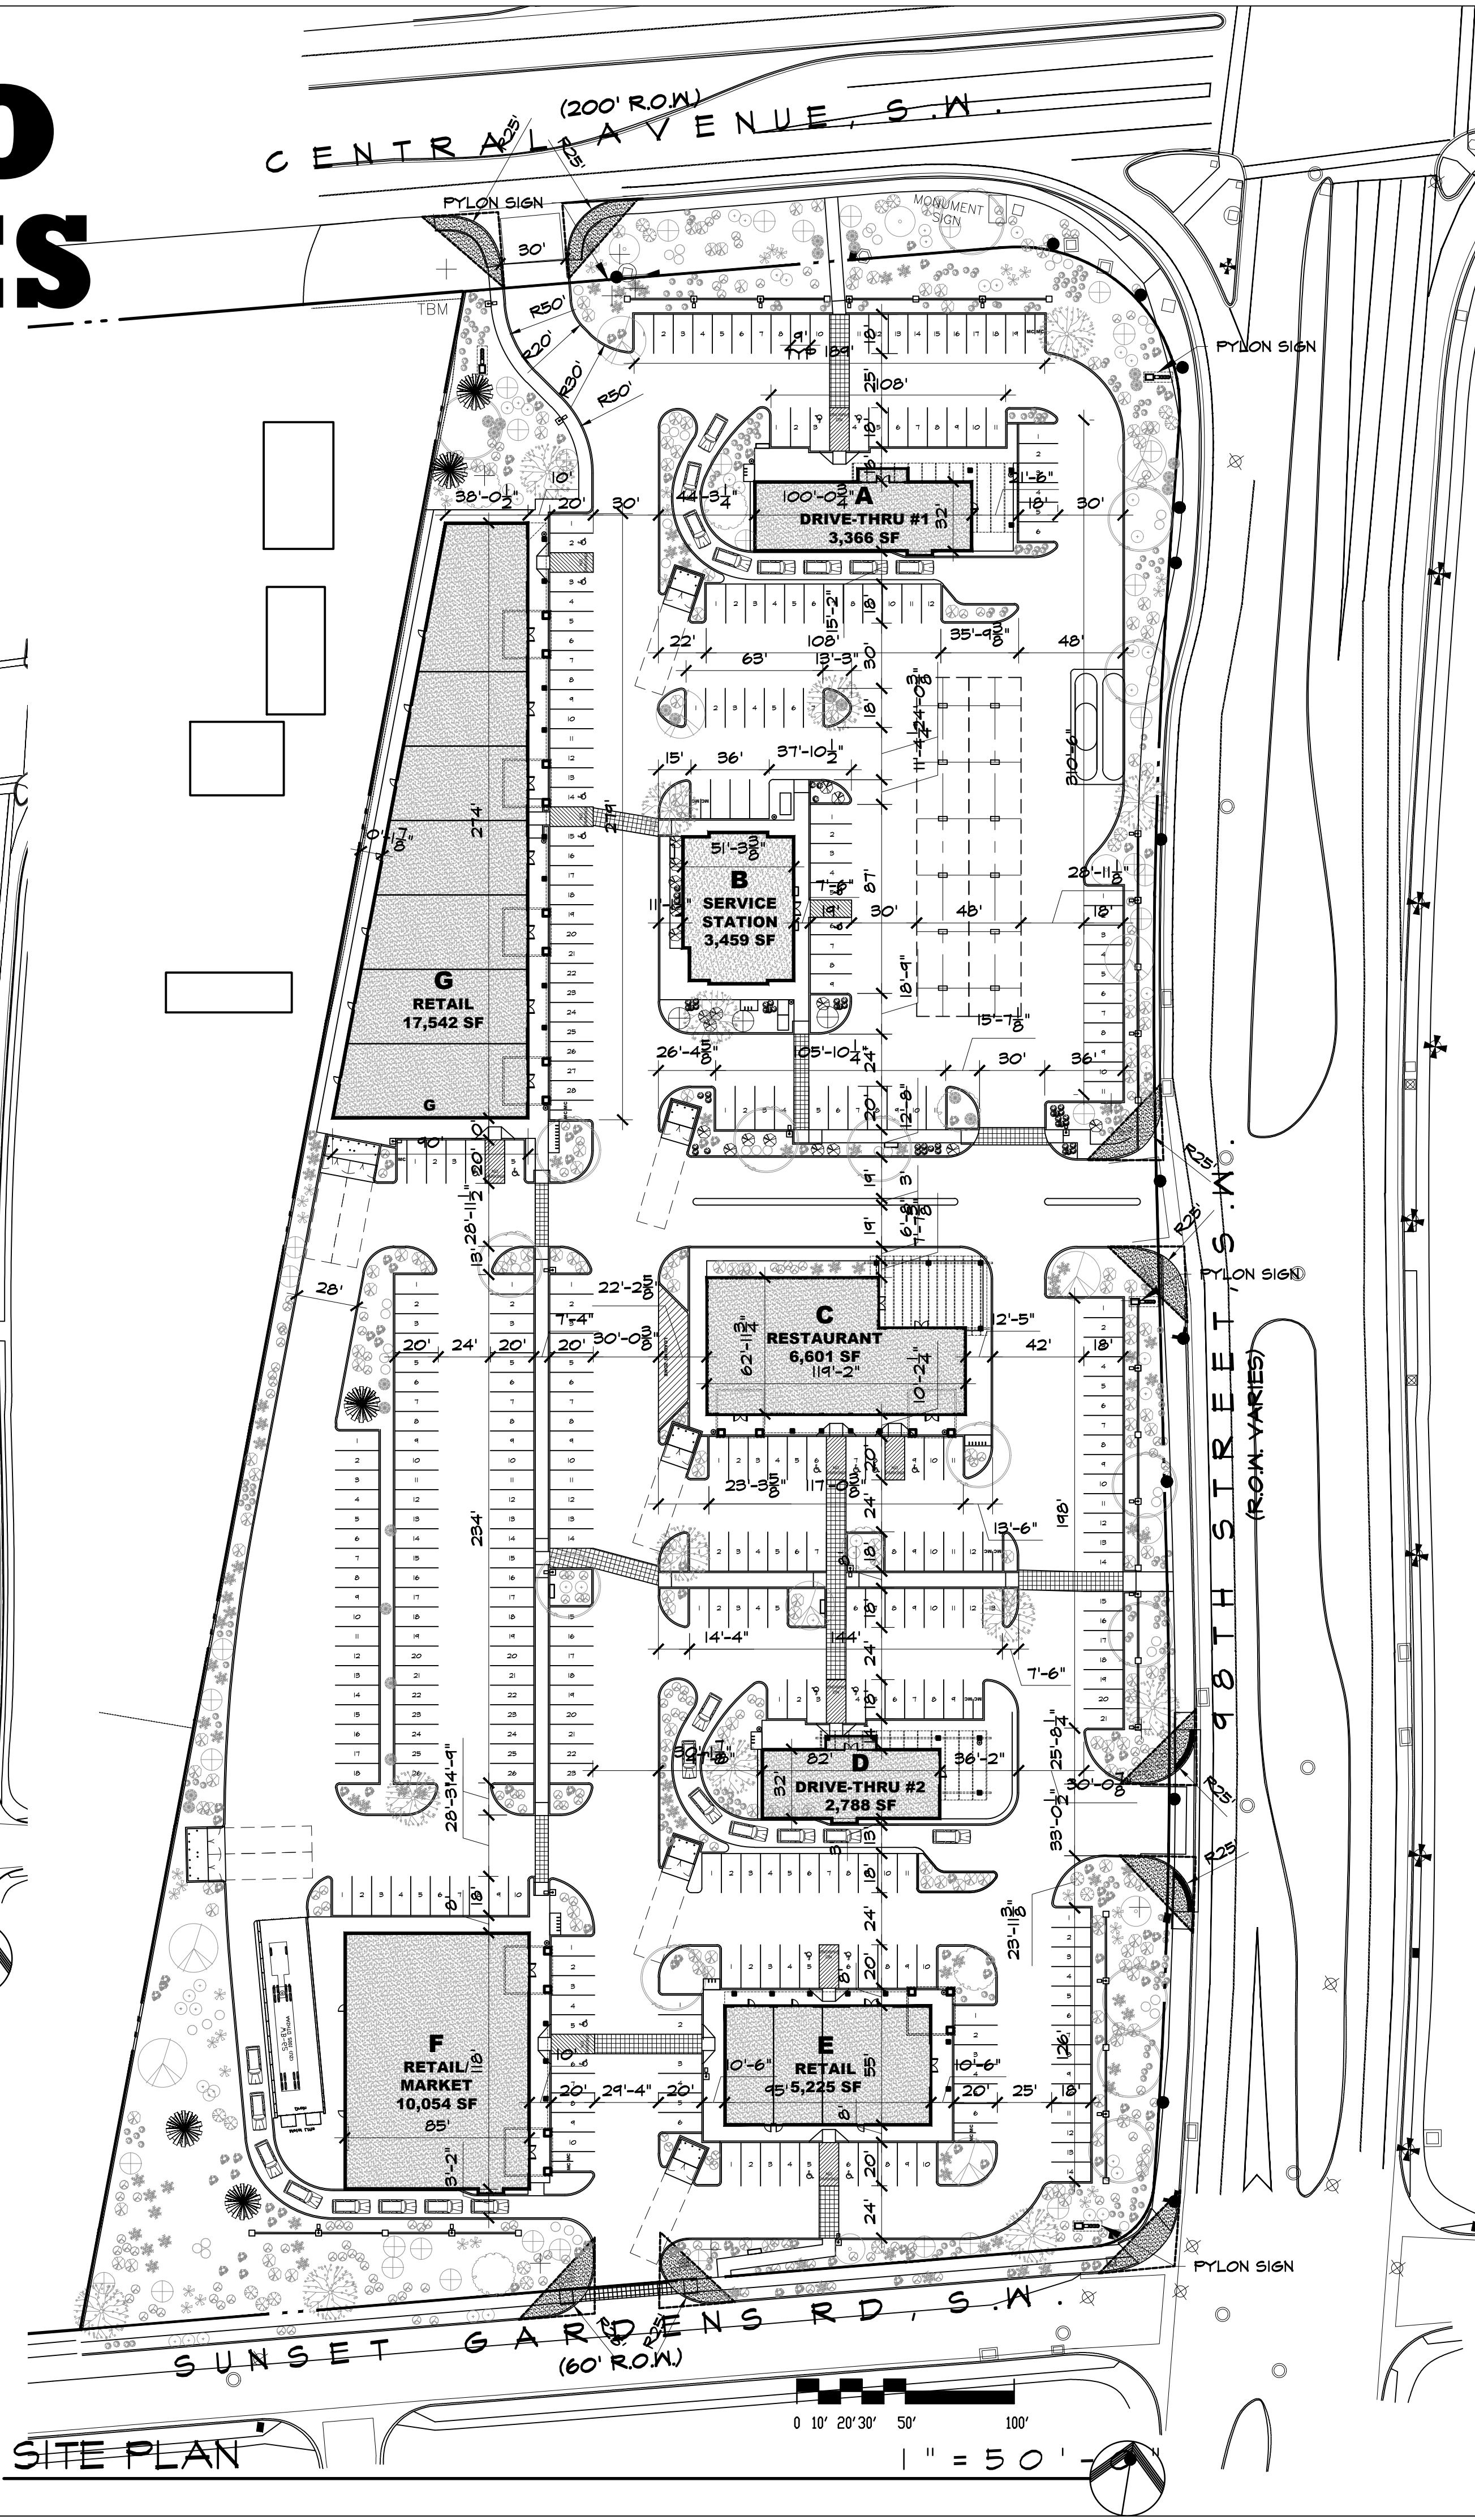

SITE PLAN

ALL DIMENSIONS ARE TO BE FIELD VERIFIED. IF THERE ARE DISCREPANCIES, PLEASE NOTIFY THE ARCHITECT. DRAWINGS ARE NOT TO BE SCALED. USE DIMENSIONS FOR ACCURACY.

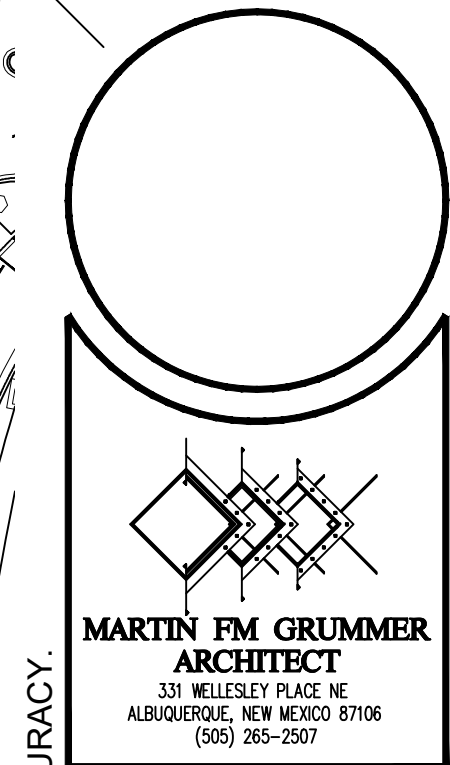

MERCADO EL MILAGRO
NEW SITE PLAN
10000 CENTRAL AVENUE SW
ALBUQUERQUE, NEW MEXICO 87121

DATE: 28 JUNE 2019
DRAWN BY: MFMG
CHECKED BY:
VERIFIED BY:

REVISIONS

SHEET NO:
A1.1
1 OF 14