


Drawing name: L:\Circle K\2025 PMF Projects\250-122 - Albuquerque, NM - Cors Blvd & St. Joseph's Dr. NWC\01 Preliminary\Conceptual Site Plan (CSP)\250-122 - 5701 St. Josephs Dr - FINAL.dwg Apr 29, 2025 - 1:05pm

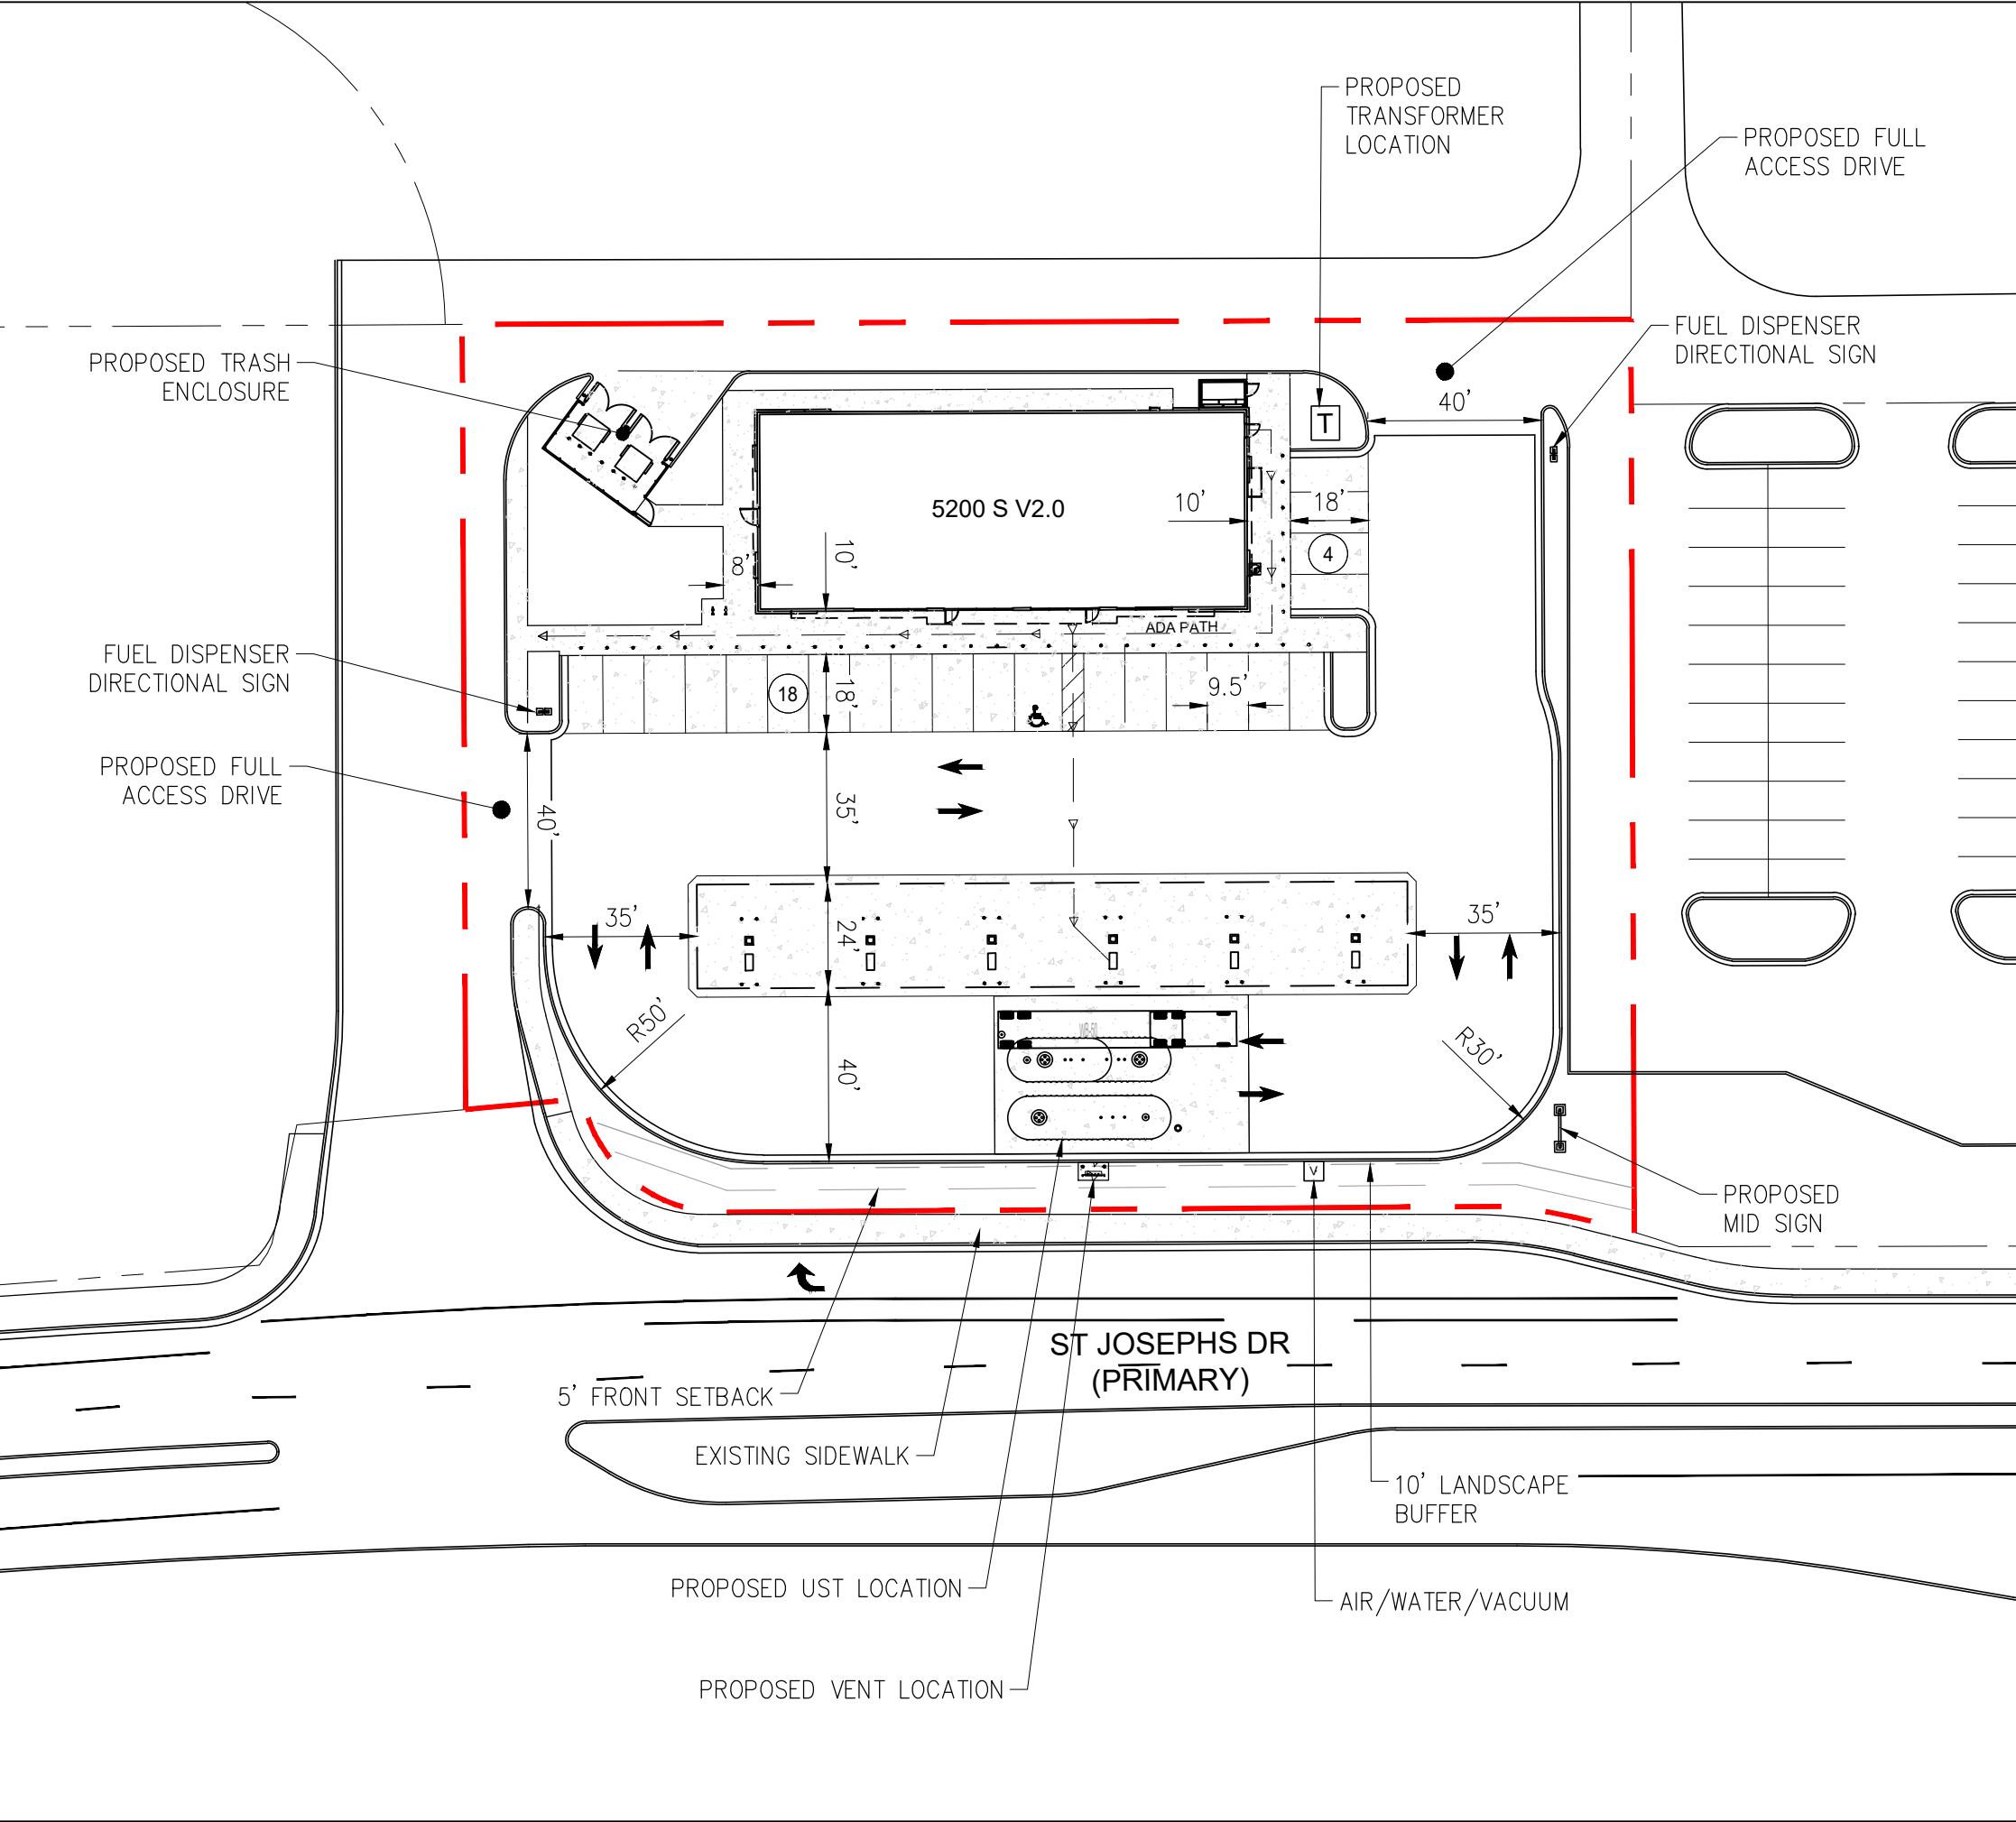

SITE LEGEND:

- PROPERTY SETBACK LINE
- GREEN SPACE SETBACK
- PROPERTY LINE
- NUMBER OF PARKING SPACES

SITE DATA:

ZONING: NR-C (NON-RESIDENTIAL COMMERCIAL)

CURRENT LAND USE: UNDEVELOPED

TOTAL LOT AREA: ±1.25 ACRES
±54,461 SQ. FT.

AREA OF OUTPARCEL 1: N/A
AREA OF OUTPARCEL 2: N/A
AREA OF COMMERCIAL PARCEL: 54,461 SQ. FT.
AREA OF OPEN SPACE: 6,462 SQ. FT.
GROSS FLOOR AREA OF BUILDINGS: 5,200 SQ. FT.


BUILDING SETBACKS: 5' FRONT
N/A SIDE (NORTH)
N/A SIDE (SOUTH)
N/A REAR

GREENSPACE SETBACKS: N/A FRONT
N/A SIDE (NORTH)
N/A SIDE (SOUTH)
N/A REAR

PARKING REQUIRED: (9'x18' PER CODE)
FOUR (4) SPACE PER 1000 SQUARE FEET OF
5200 / 1000 = 21 SPACES

PARKING PROVIDED:
21 SPACES + 1 ADA = 22 PARKING
PARKING SPACES DIMENSION = 9.5'x18'

TRUCK USED: WB - 50 - OVERALL LENGTH = 55 FT
TRAILER LENGTH 42.5 FT

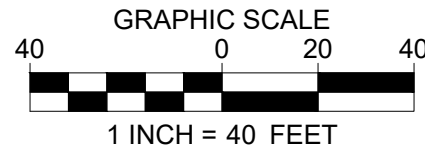

THESE PLANS ARE INSTRUMENTS OF PROFESSIONAL SERVICE AND ARE PROTECTED BY COMMON LAW, STATUTORY AND OTHER RESERVED RIGHTS INCLUDING COPYRIGHT. THEY MAY NOT BE REPRODUCED OR USED FOR ANY PURPOSE WITHOUT THE WRITTEN CONSENT OF THE DIMENSION GROUP.

#	DATE	REVISION	DESCRIPTION	BY
1				
2				
CONCEPTUAL SITE PLAN	5701 ST. JOSEPHS DRIVE NW ALBUQUERQUE, NEW MEXICO
SHEET	CSP1.0W