




Printed: 10/23/2023 5:17:33 PM. By: Duneiman, Donnie
 Hydro\RS14494.01 - Volcano Cills Subdivision UT7 B/L110 CADD & BIM\10.1 AutoCAD\Sheet
 SA\APARTMENTS\RS14494.01 - Apartments ASSECT.dwg
 User: duneiman/10/23/2023 5:17:33 PM. duneiman

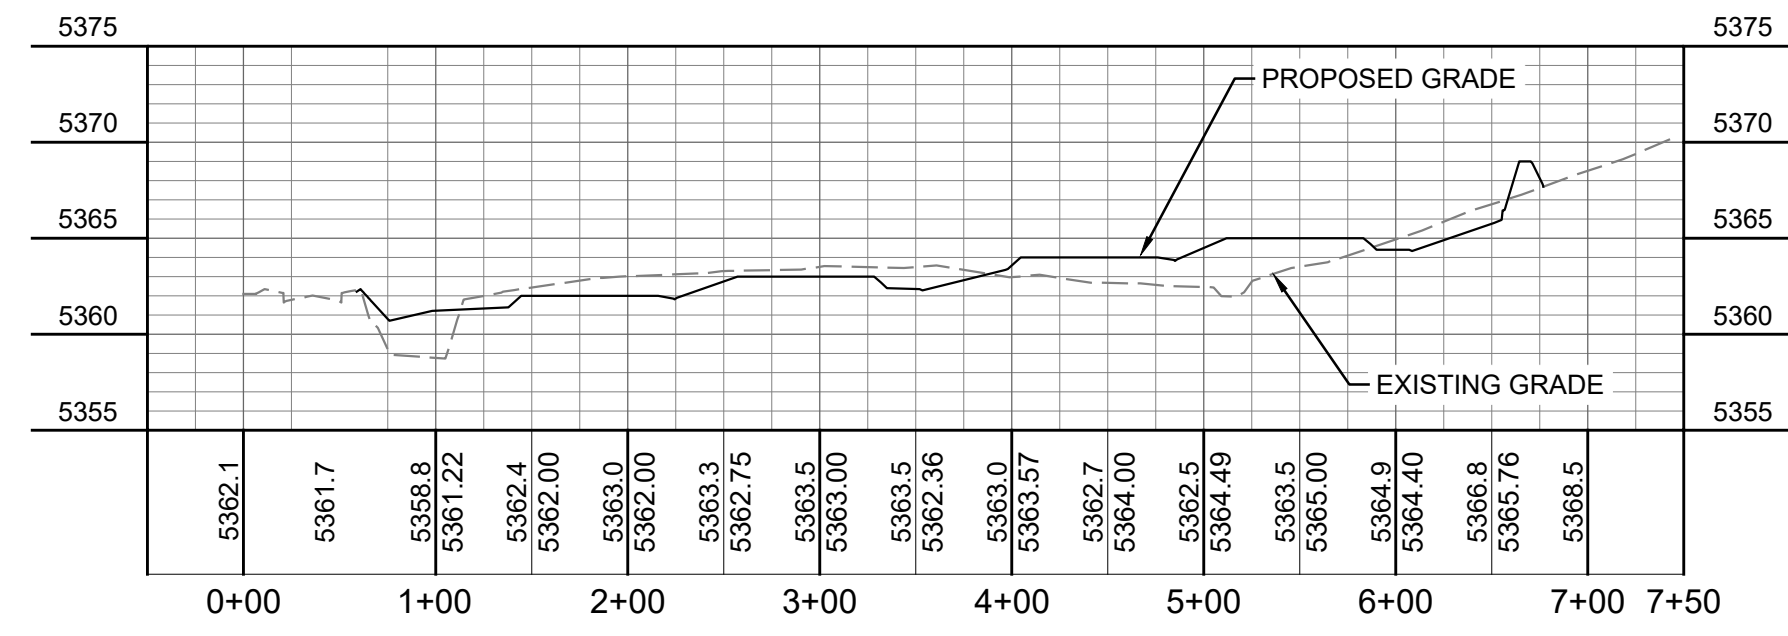


SOUTH-NORTH CROSS SECTION 01

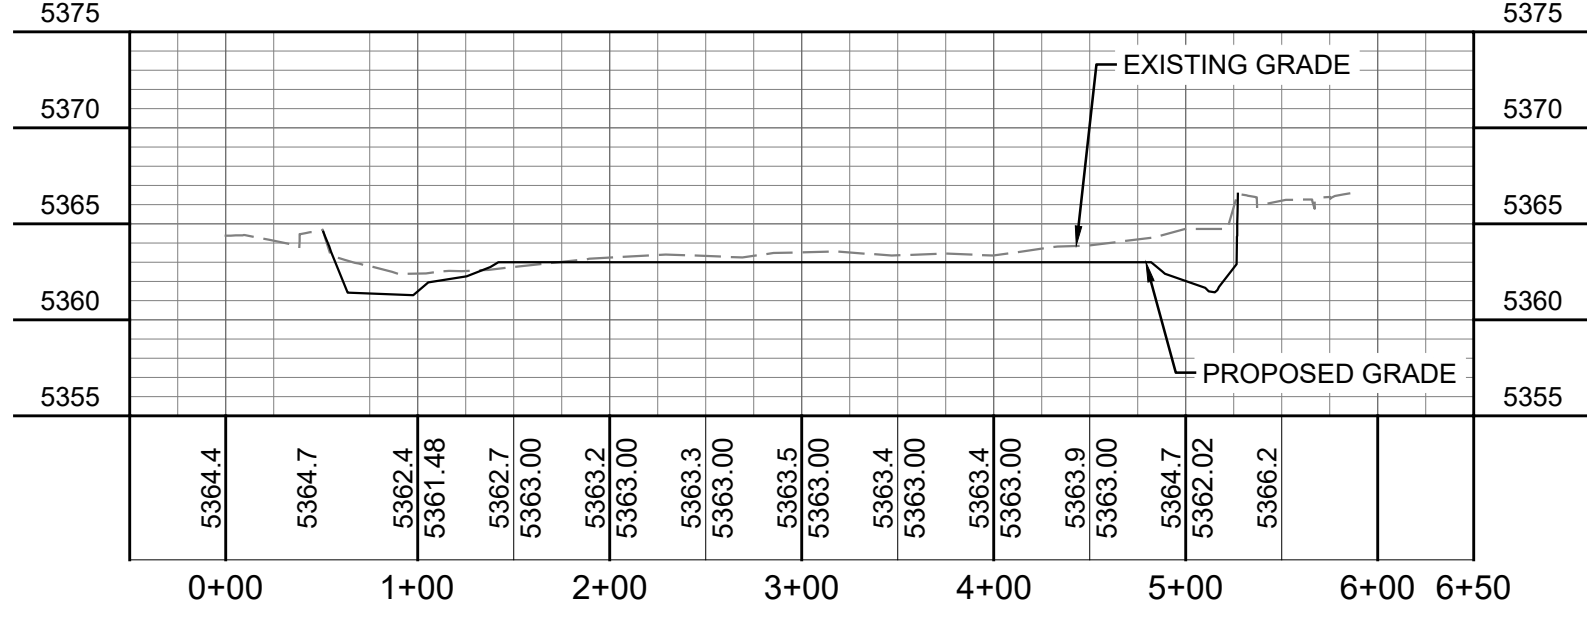


WEST-EAST CROSS SECTION 01

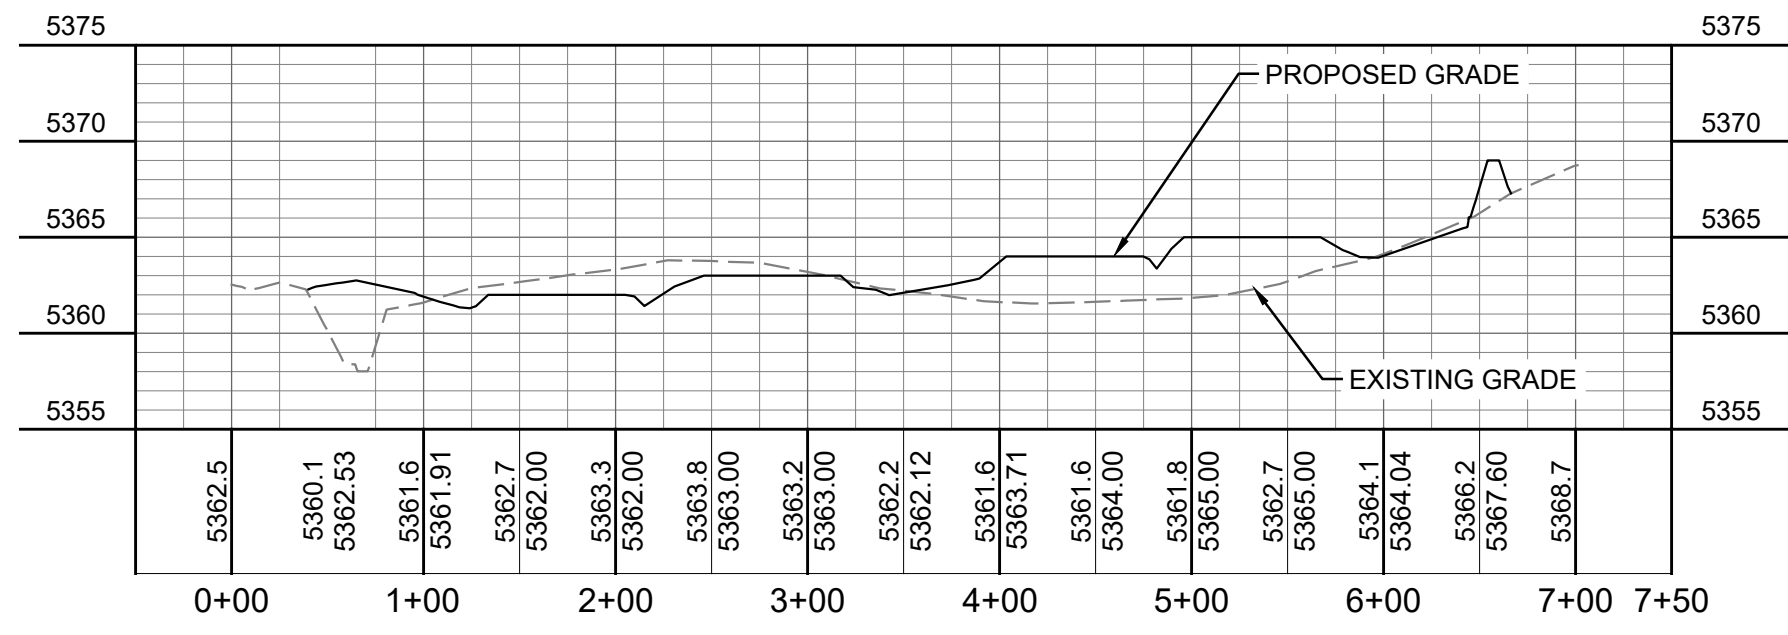


SOUTH-NORTH CROSS SECTION 02

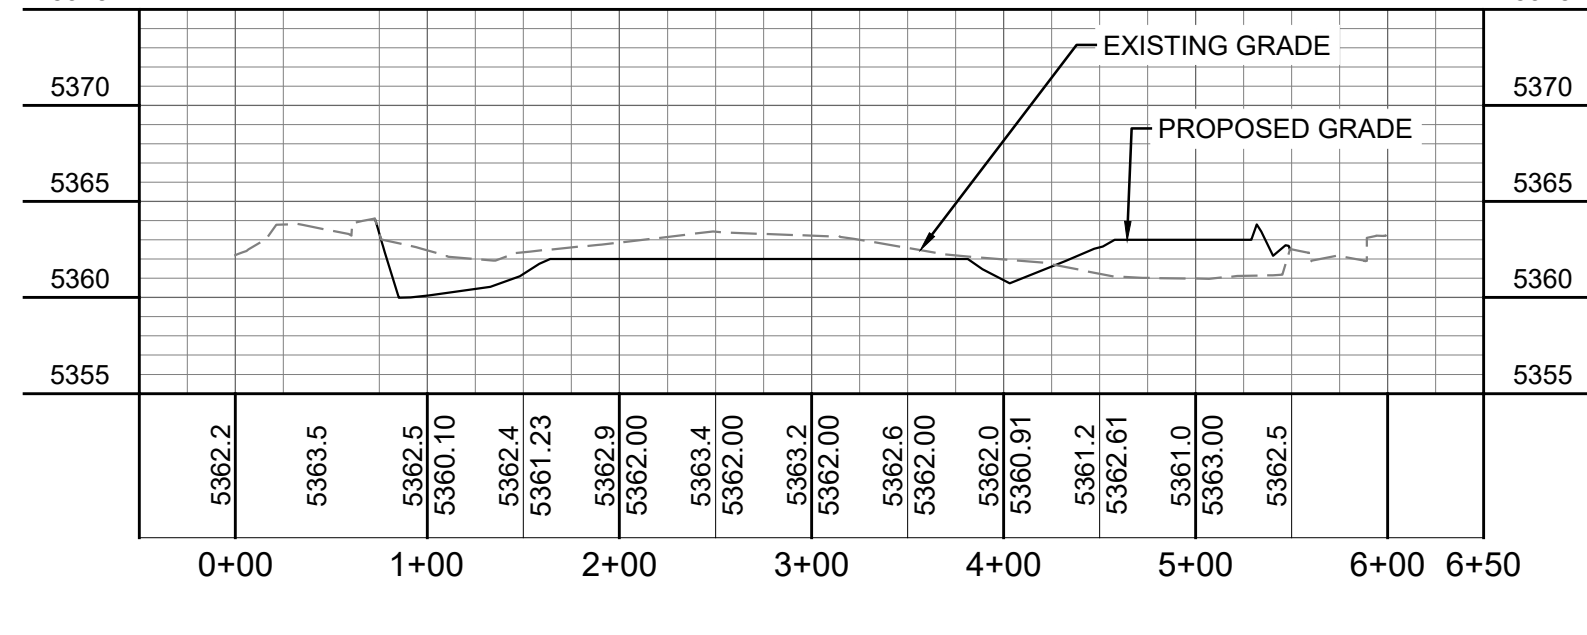


WEST-EAST CROSS SECTION 02

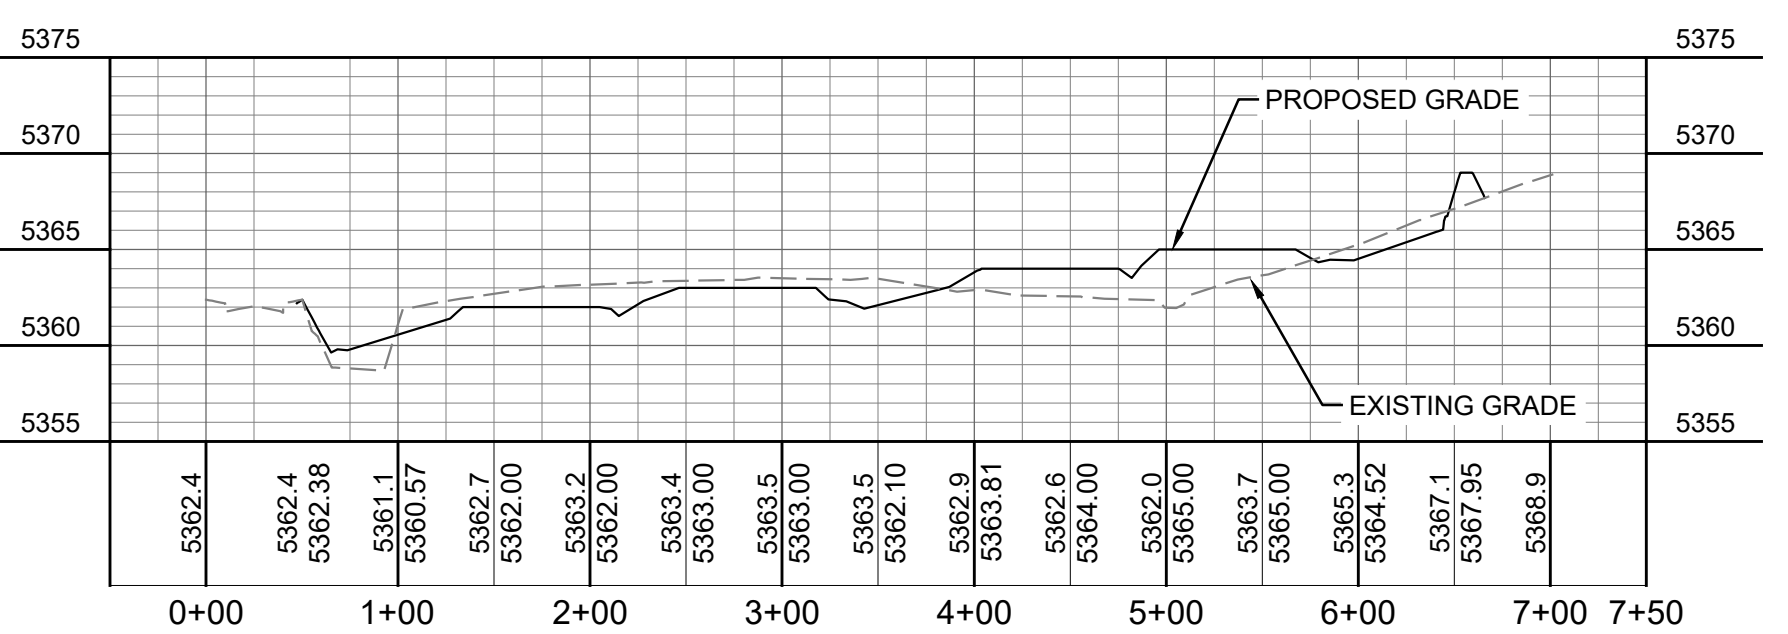


SOUTH-NORTH CROSS SECTION 03

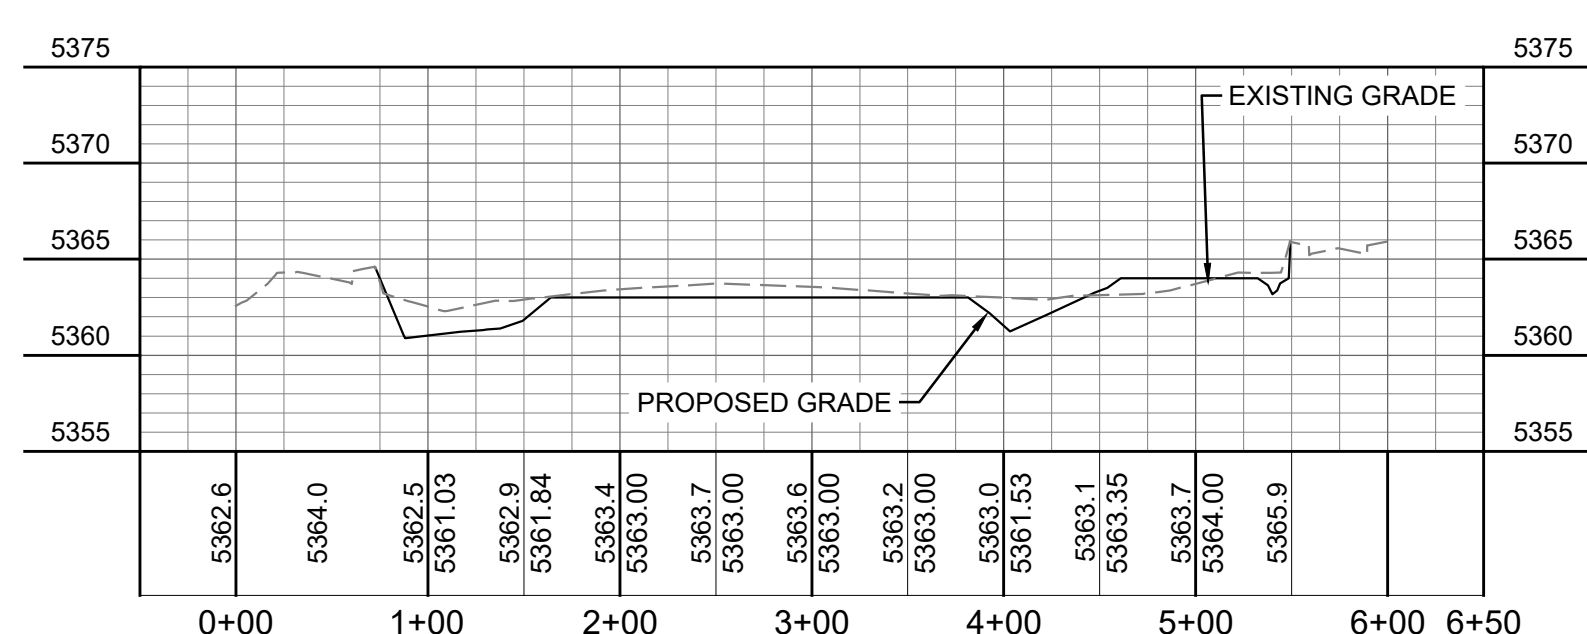


WEST-EAST CROSS SECTION 03

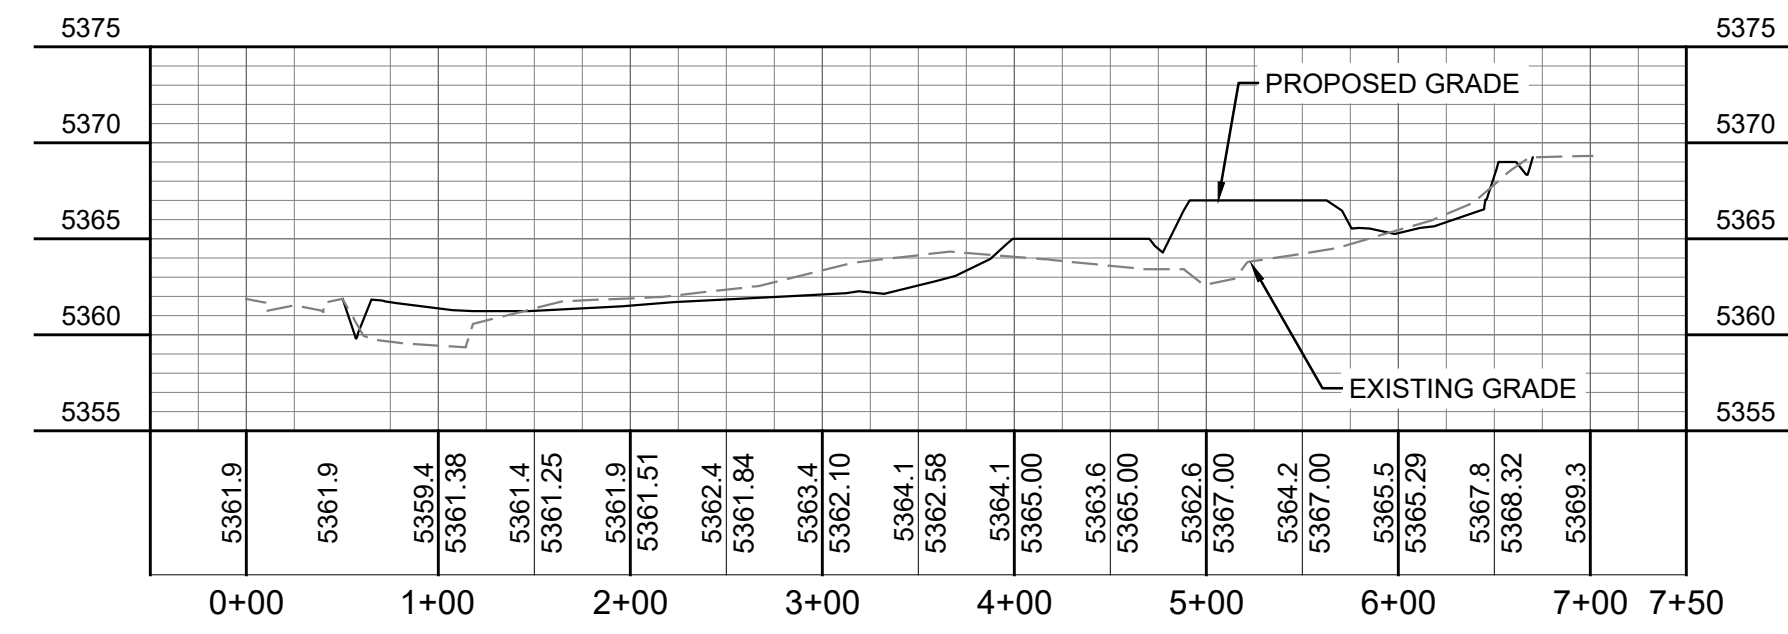


SOUTH-NORTH CROSS SECTION 04

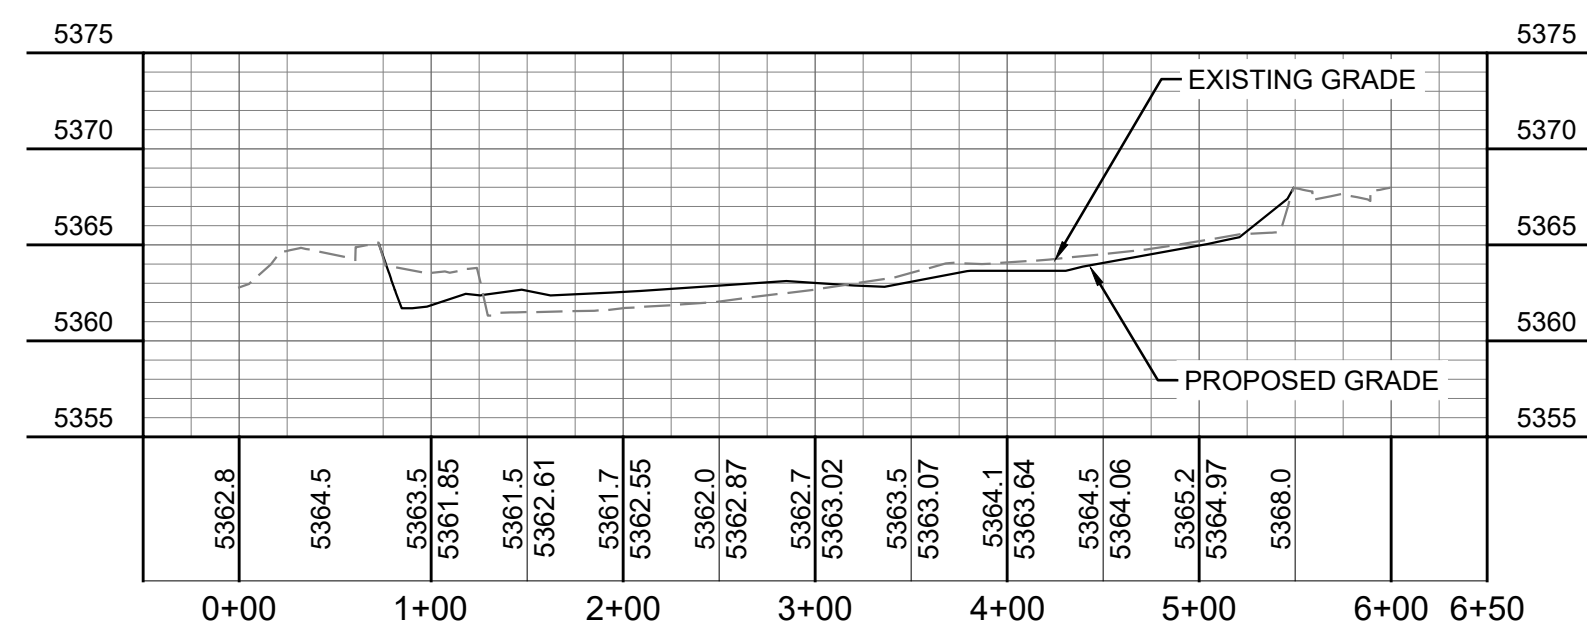



WEST-EAST CROSS SECTION 04

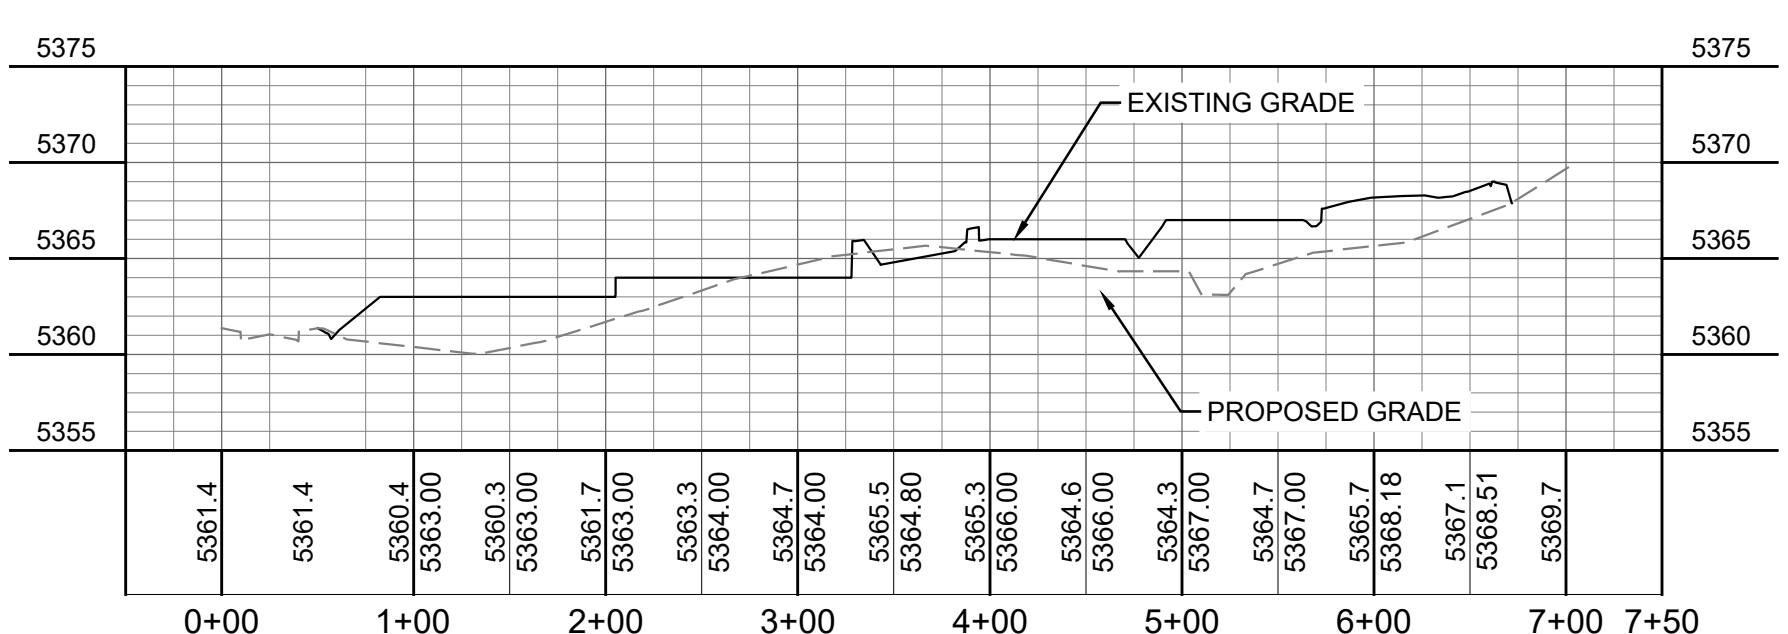


SOUTH-NORTH CROSS SECTION 05

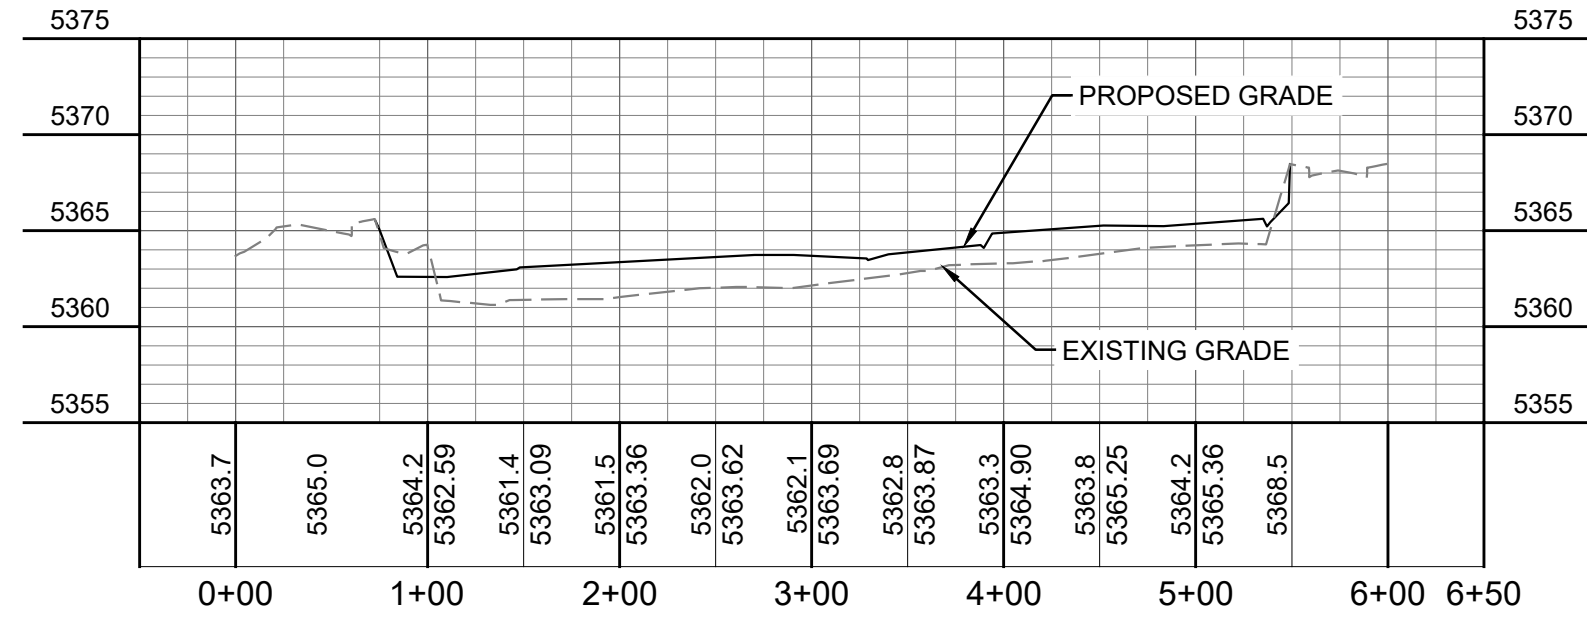

WEST-EAST CROSS SECTION 05

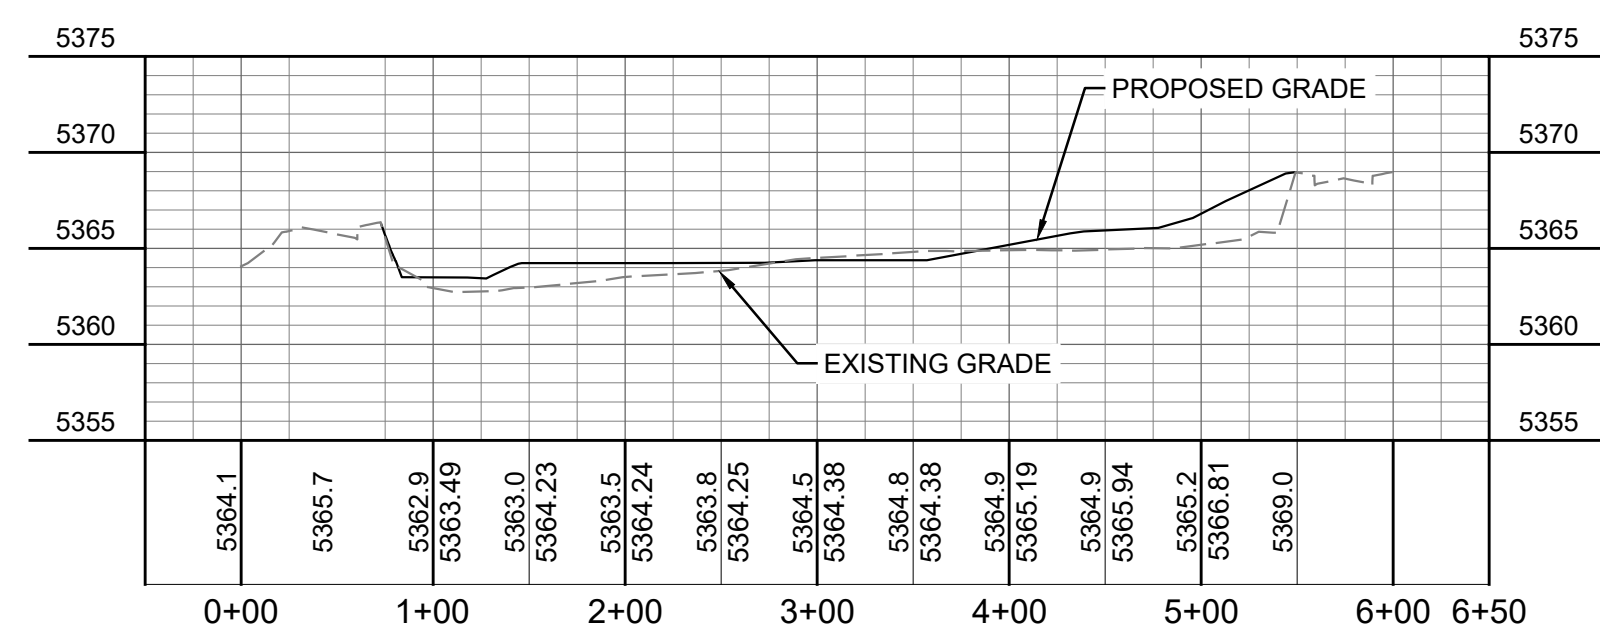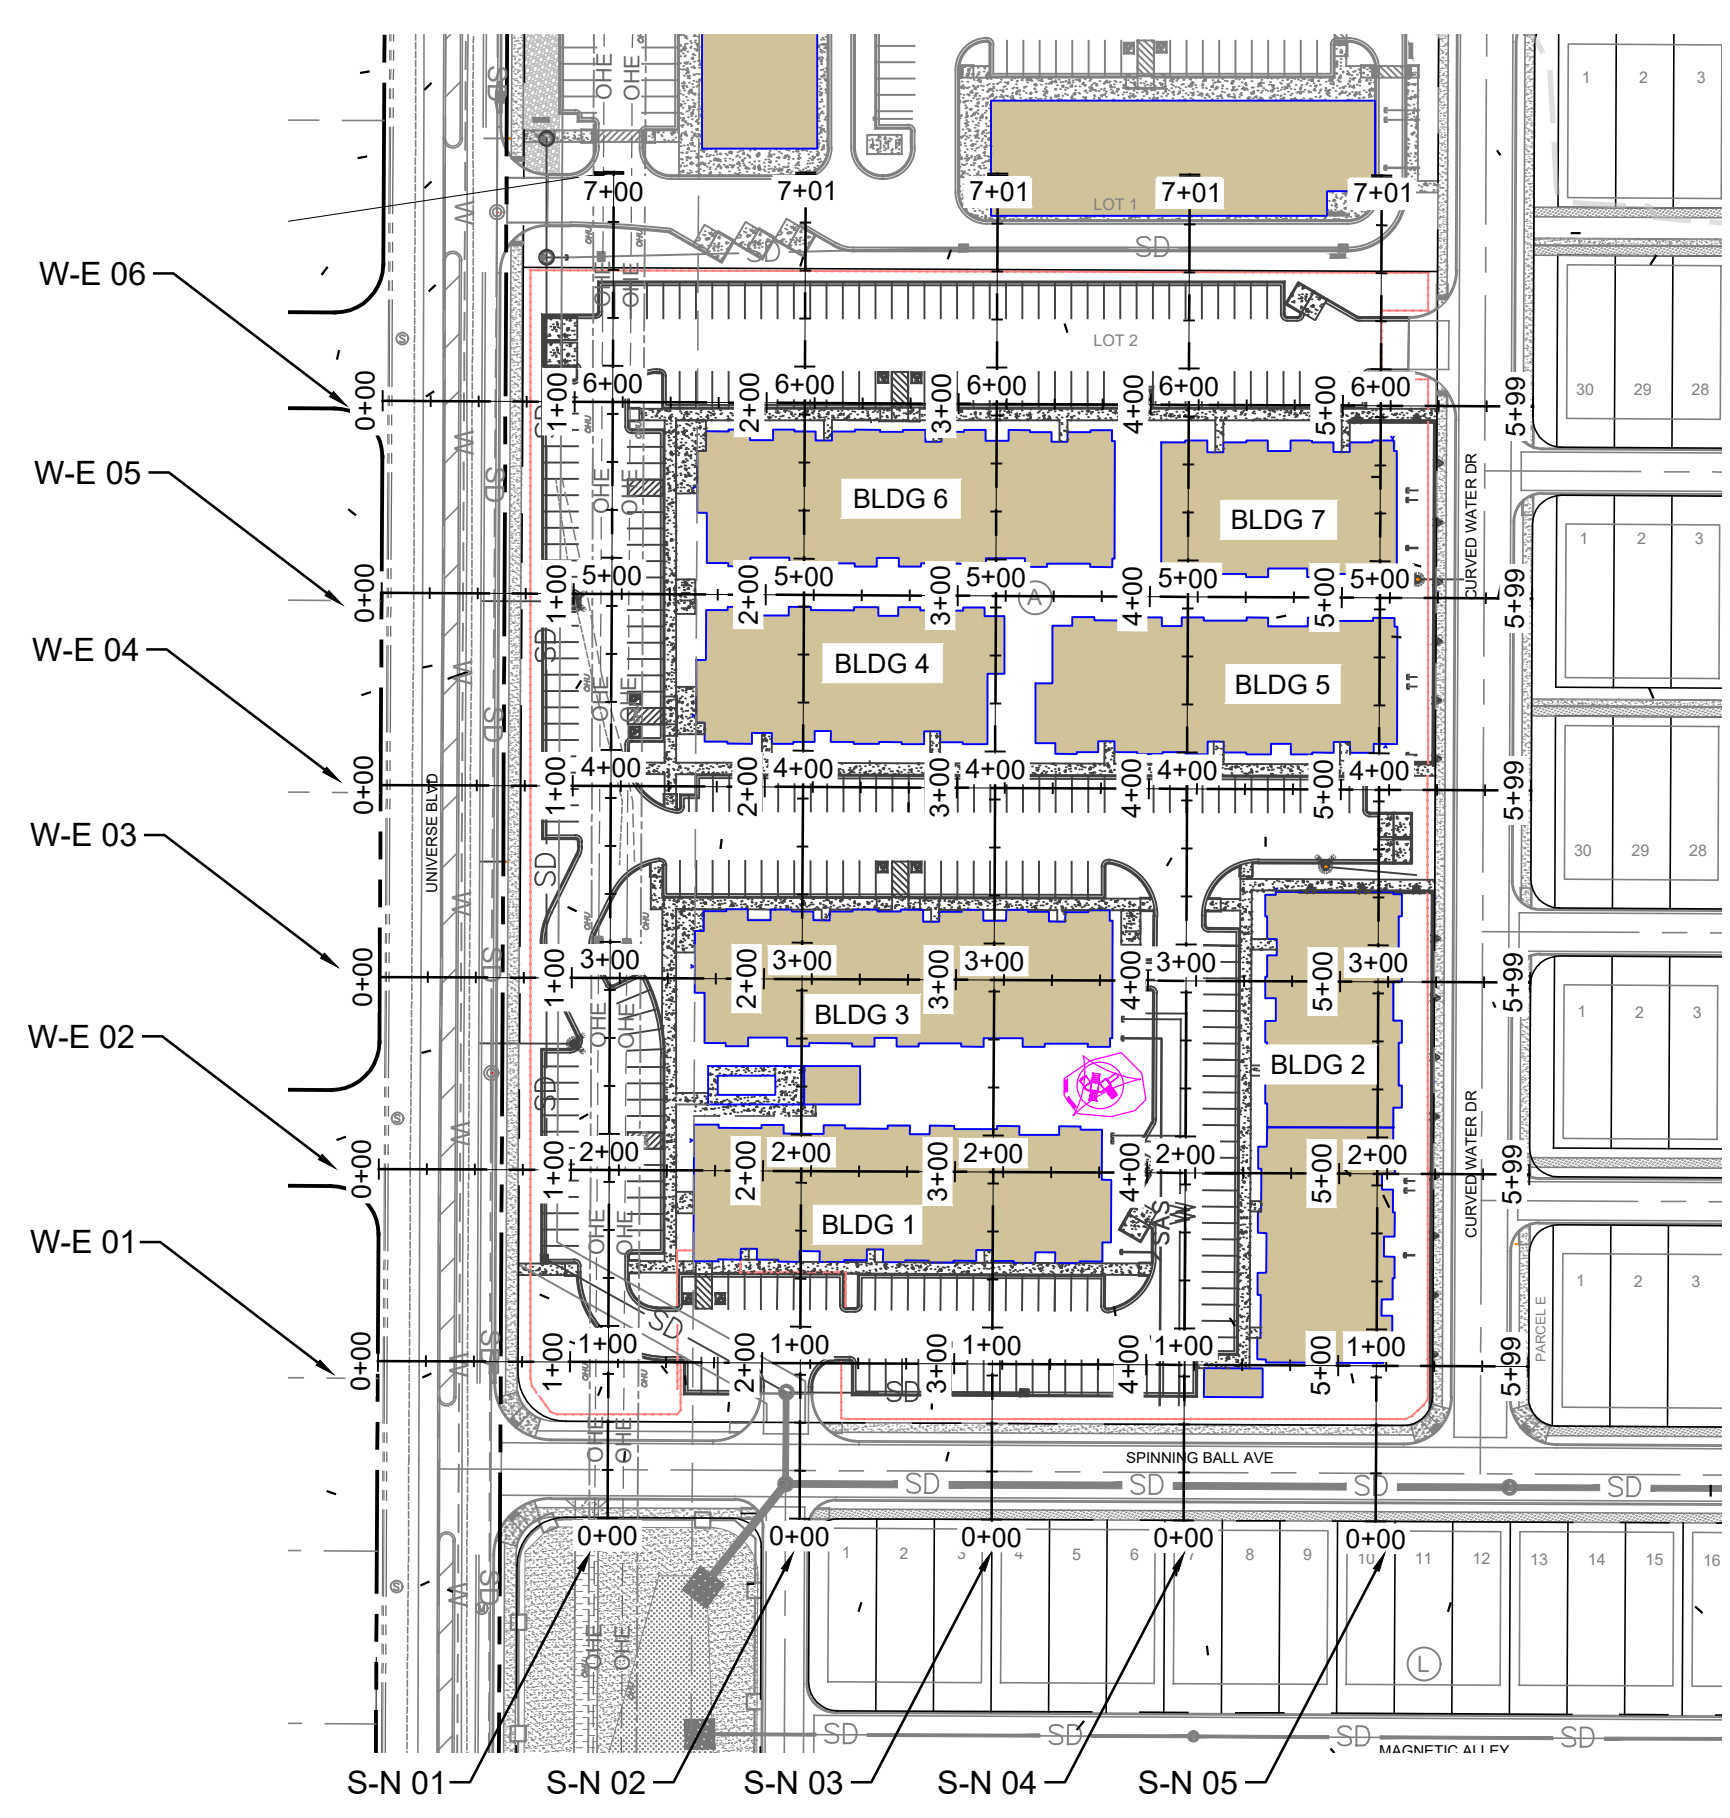

WEST-EAST CROSS SECTION 06

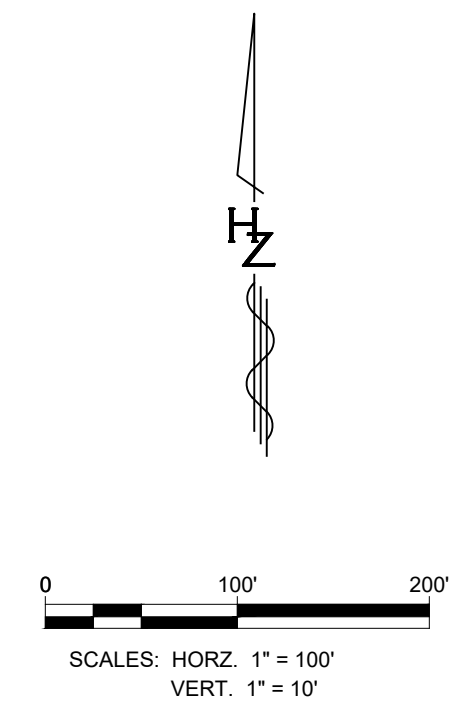

Designed By:
HUITT-ZOLLARS
 Huitt-Zollars, Inc. Rio Rancho
 333 Rio Rancho Drive, Suite 100
 Rio Rancho, New Mexico 87124
 Phone (505) 892-5141 Fax (505) 892-3259

UNIVERSE VIEW SUBDIVISION APARTMENTS

TITLE: CONCEPTUAL GRADING & DRAINAGE PLAN CROSS SECTIONS

Design Review Committee	City Engineer	Mo./Day/Yr.	Mo./Day/Yr.
City Project No. 709790	Zone Map No. D - 10	Sheet 3B Of 5	PROJECT NO. PR-2020-004596 SHEET

AS BUILT INFORMATION		BENCH MARKS		SURVEY INFORMATION	
CONTRACTOR	DATE	FOUND MONUMENT	DATE	FIELD NOTES	NO.
WORKED BY	DATE	STANDARD 3 1/4" ALUMINUM DISC	DATE	BY	
FIELD ACCEPTANCE BY	DATE	NEW MEXICO STATE PLANE COORDINATES (CENTRAL ZONE N.A.D. 1983)	DATE	REVISIONS	
FIELD DRAWN BY	DATE	N=157,627,246	DATE	DESIGN	
DRAWINGS BY	DATE	E=1,499,059,808	DATE		
CORRECTED BY	DATE	PUBLISHED EL=5318.888 (NAVD 1988)	DATE		
	DATE	GROUND TO GRID FACTOR=0.99872416	DATE		
	DATE	MAPPING ANGLE=-0°16'20.35"	DATE		
	DATE		DATE		

