



DEVELOPMENT REVIEW BOARD
SUPPLEMENTAL SUBMITTAL

(Deadline is Friday at noon unless noted on DRB calendar – late submittals will not be accepted unless approved by the DRB)

PROJECT NO. PR-2021-005222
Application No. SI-2021-01237

TO:

- Planning Department/Chair
- Hydrology
- Transportation Development
- ABCWUA
- Code Enforcement
- Parks & Rec

*(Please attach this sheet with each collated set for each board member)





NOTE: ELECTRONIC VERSION (ie disk, thumbdrive) is Required. Submittal will not be accepted without.

DRB SCHEDULED HEARING DATE: 01-26-2022 HEARING DATE OF DEFERRAL: _____

SUBMITTAL DESCRIPTION: Right turn lane exhibit

CONTACT NAME: Luis Noriega

TELEPHONE: 505-858-3100 EMAIL: lnoriega@tierrawestllc.com

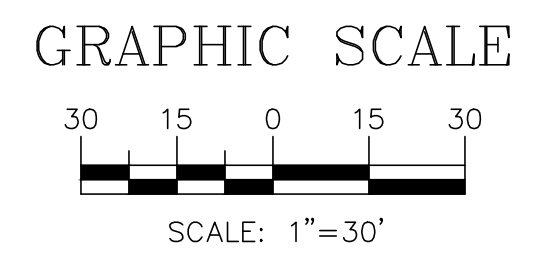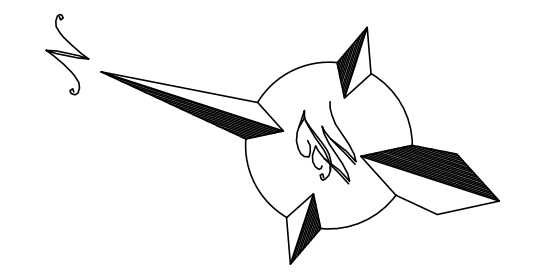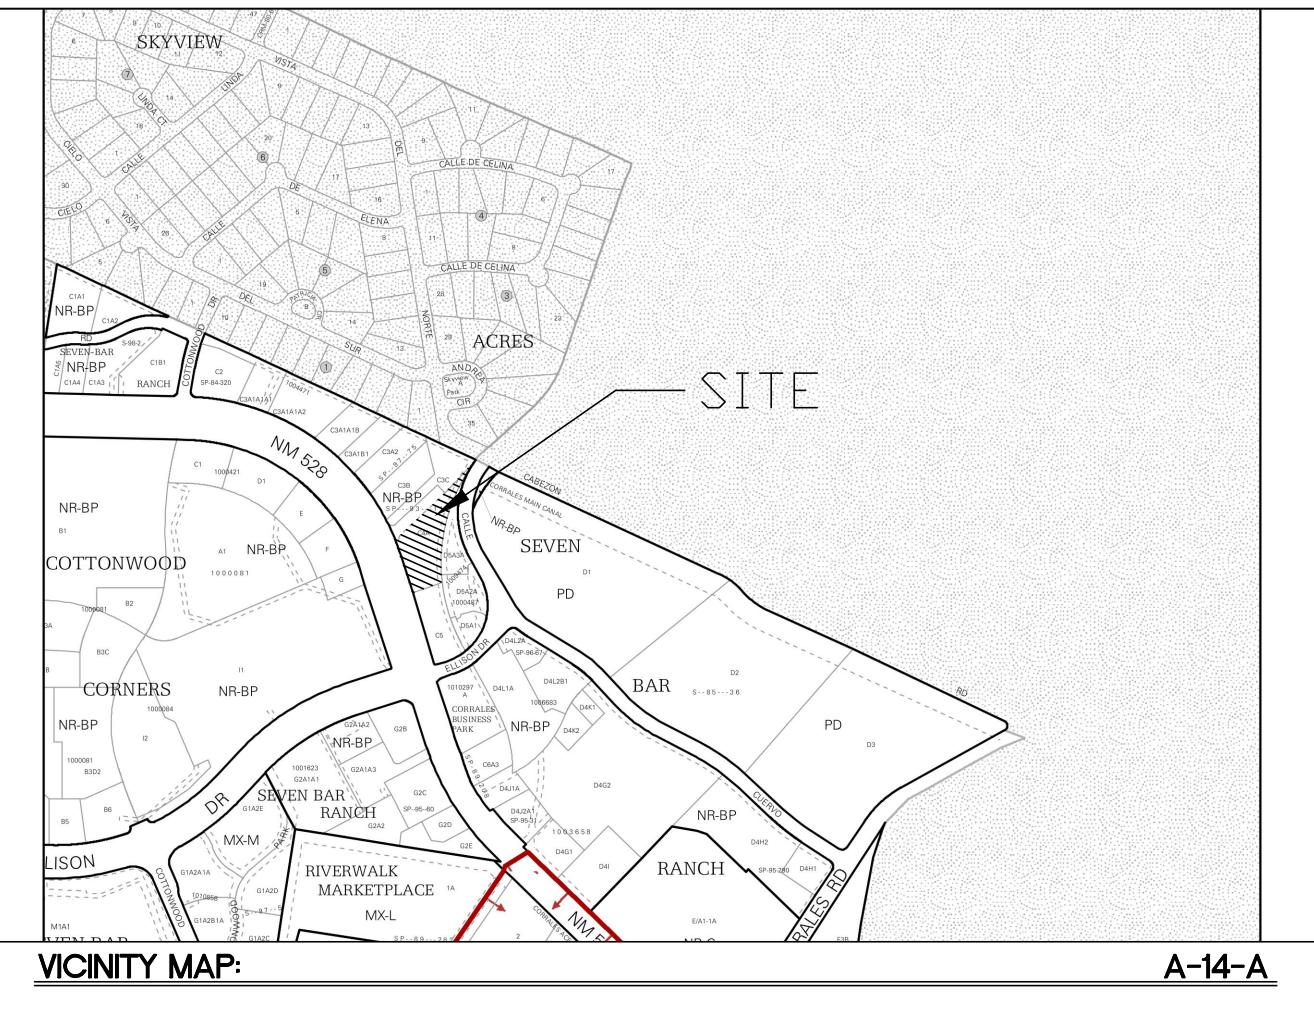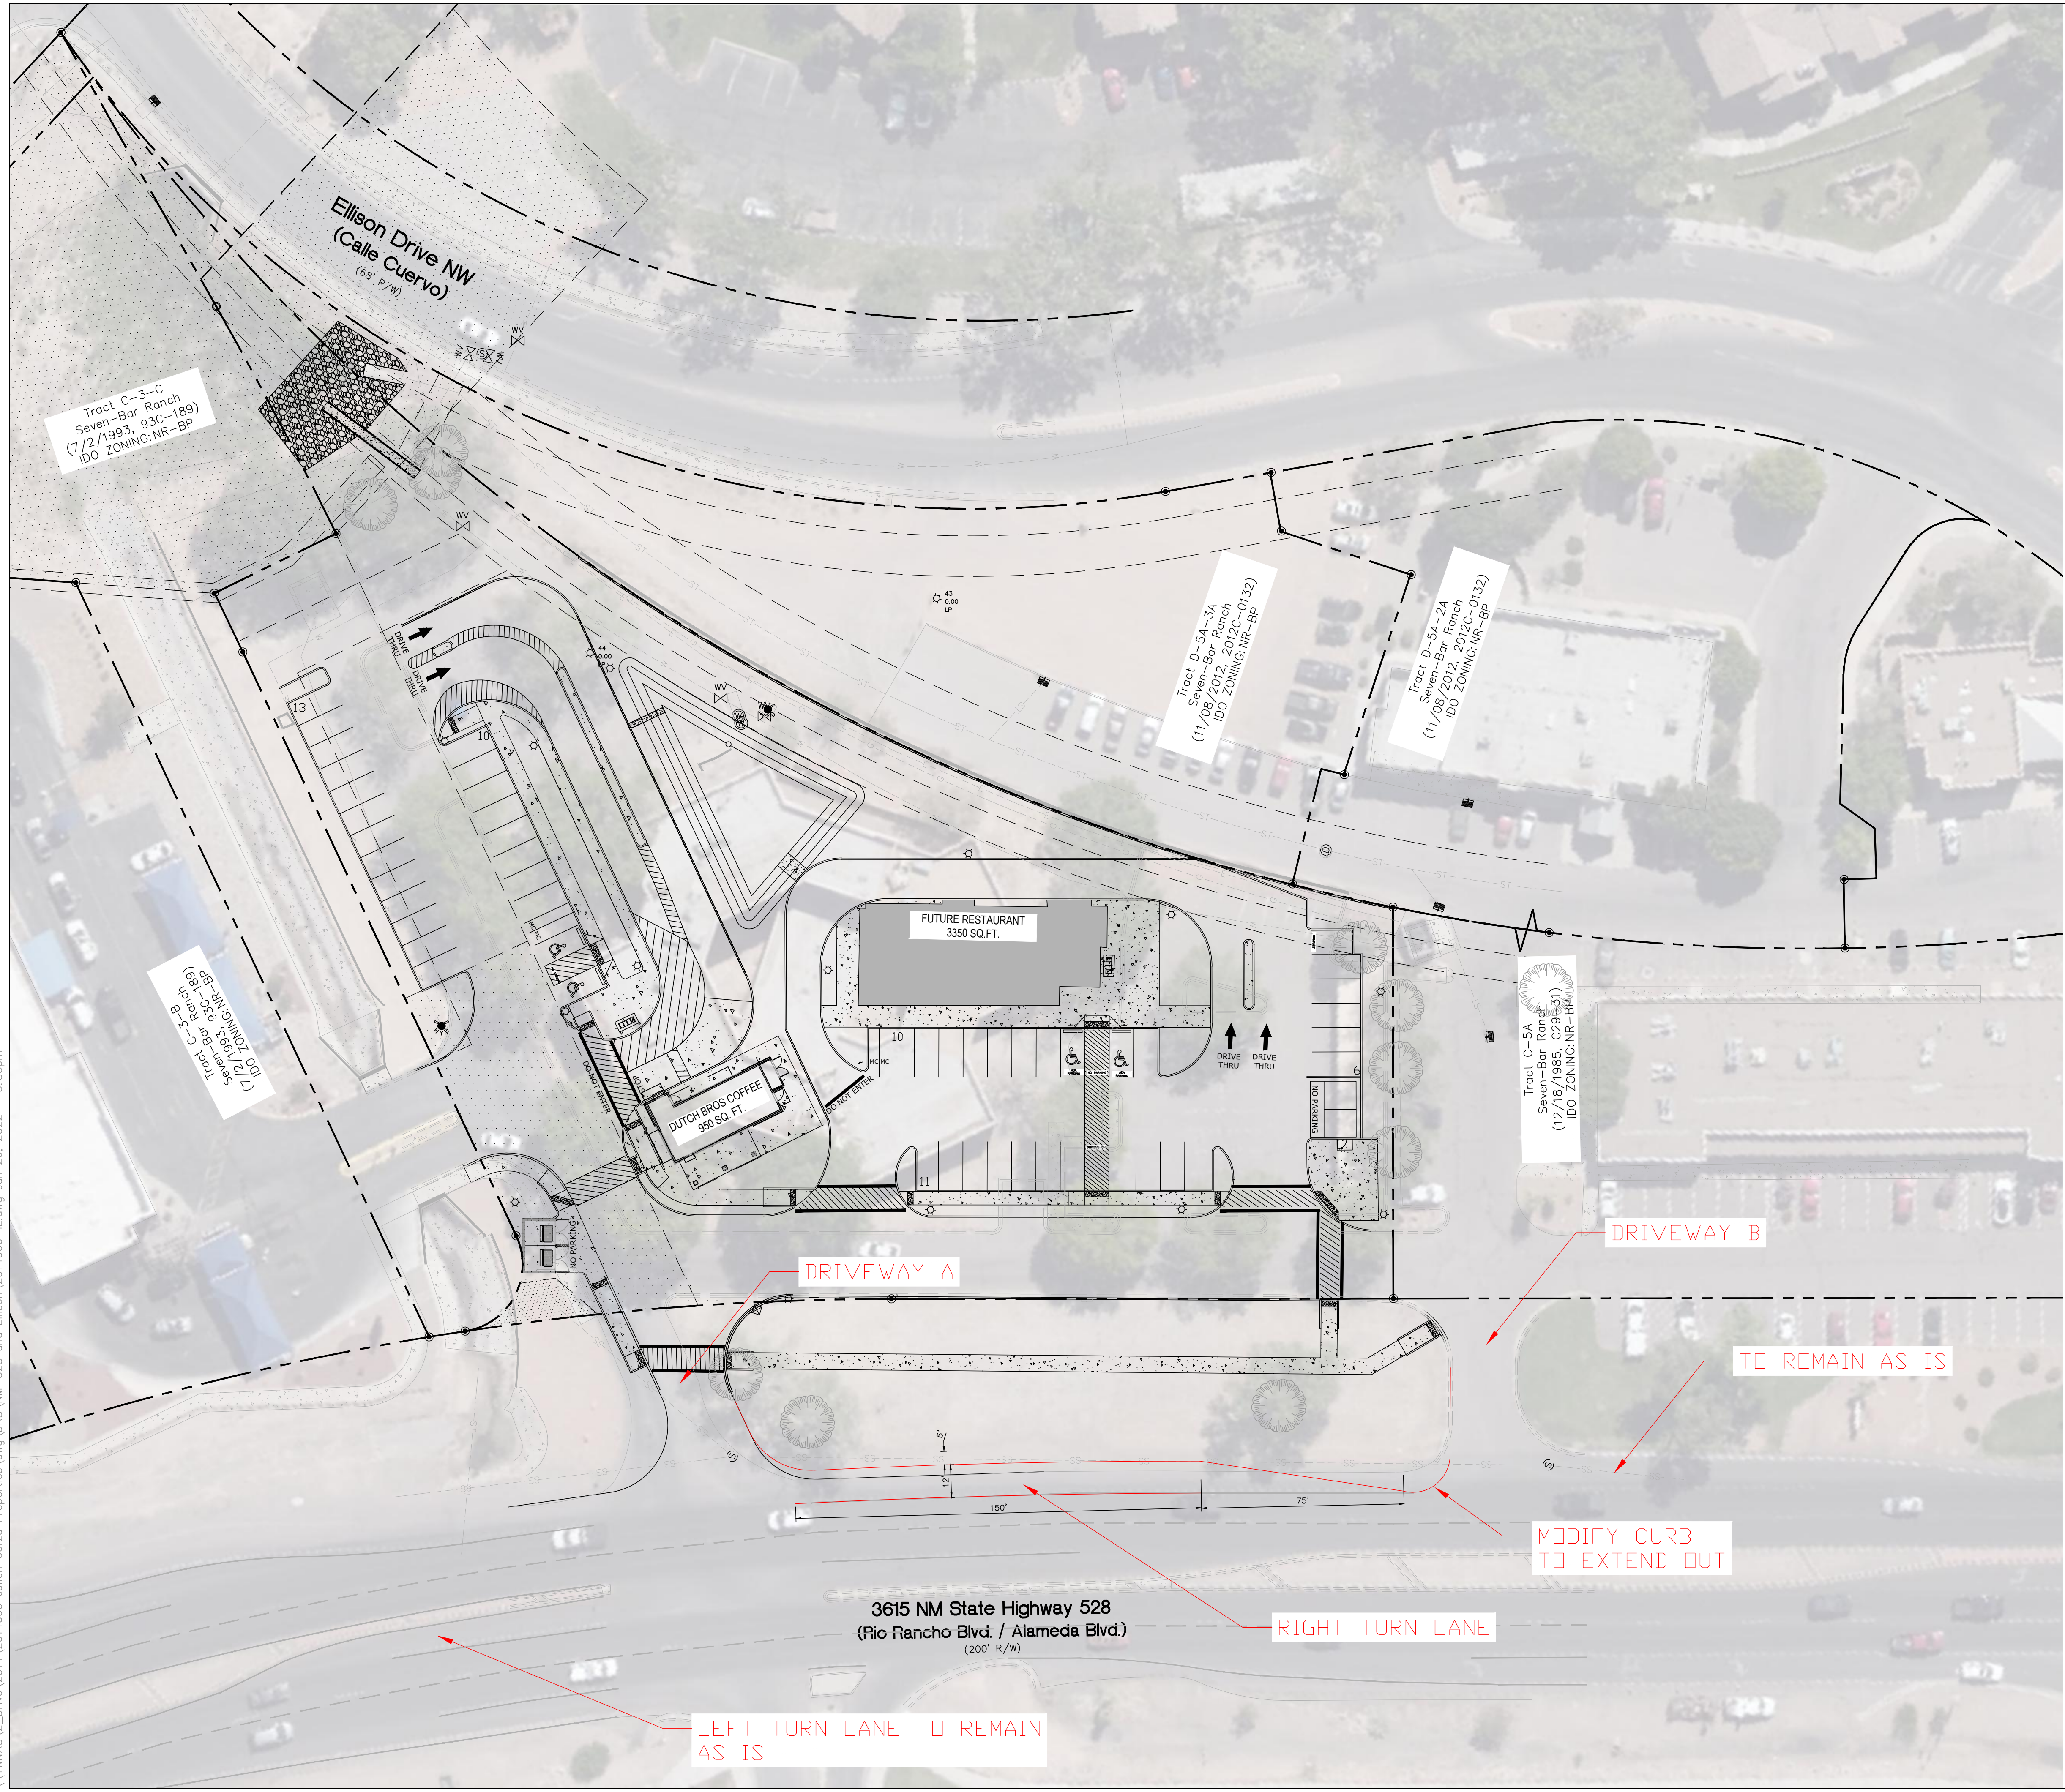

\\TMMAS\Z_Drive\2014\2014069-Julian_Gorzo_Properties\dwg\DRB\NW-528 and Ellison\2014069-LL.dwg Jun 20, 2022 - 3:33pm

NOT FOR CONSTRUCTION		
ENGINEER'S SEAL	NM 528 AND ELLISON	DRAWN BY LN
	3615 HWY 528	DATE 01/14/2022
	SITE PLAN	DRAWING 2014069-SPE
		SHEET #
		C1
RONALD R. BOHANNAN P.E. #7868	TIERRA WEST, LLC 5571 MIDWAY PARK PL NE ALBUQUERQUE, NEW MEXICO 87109 (505) 858-3100 www.tierrawestllc.com	JOB # 2020091