


SHEET NUMBER
ES1.01
SITE PLAN

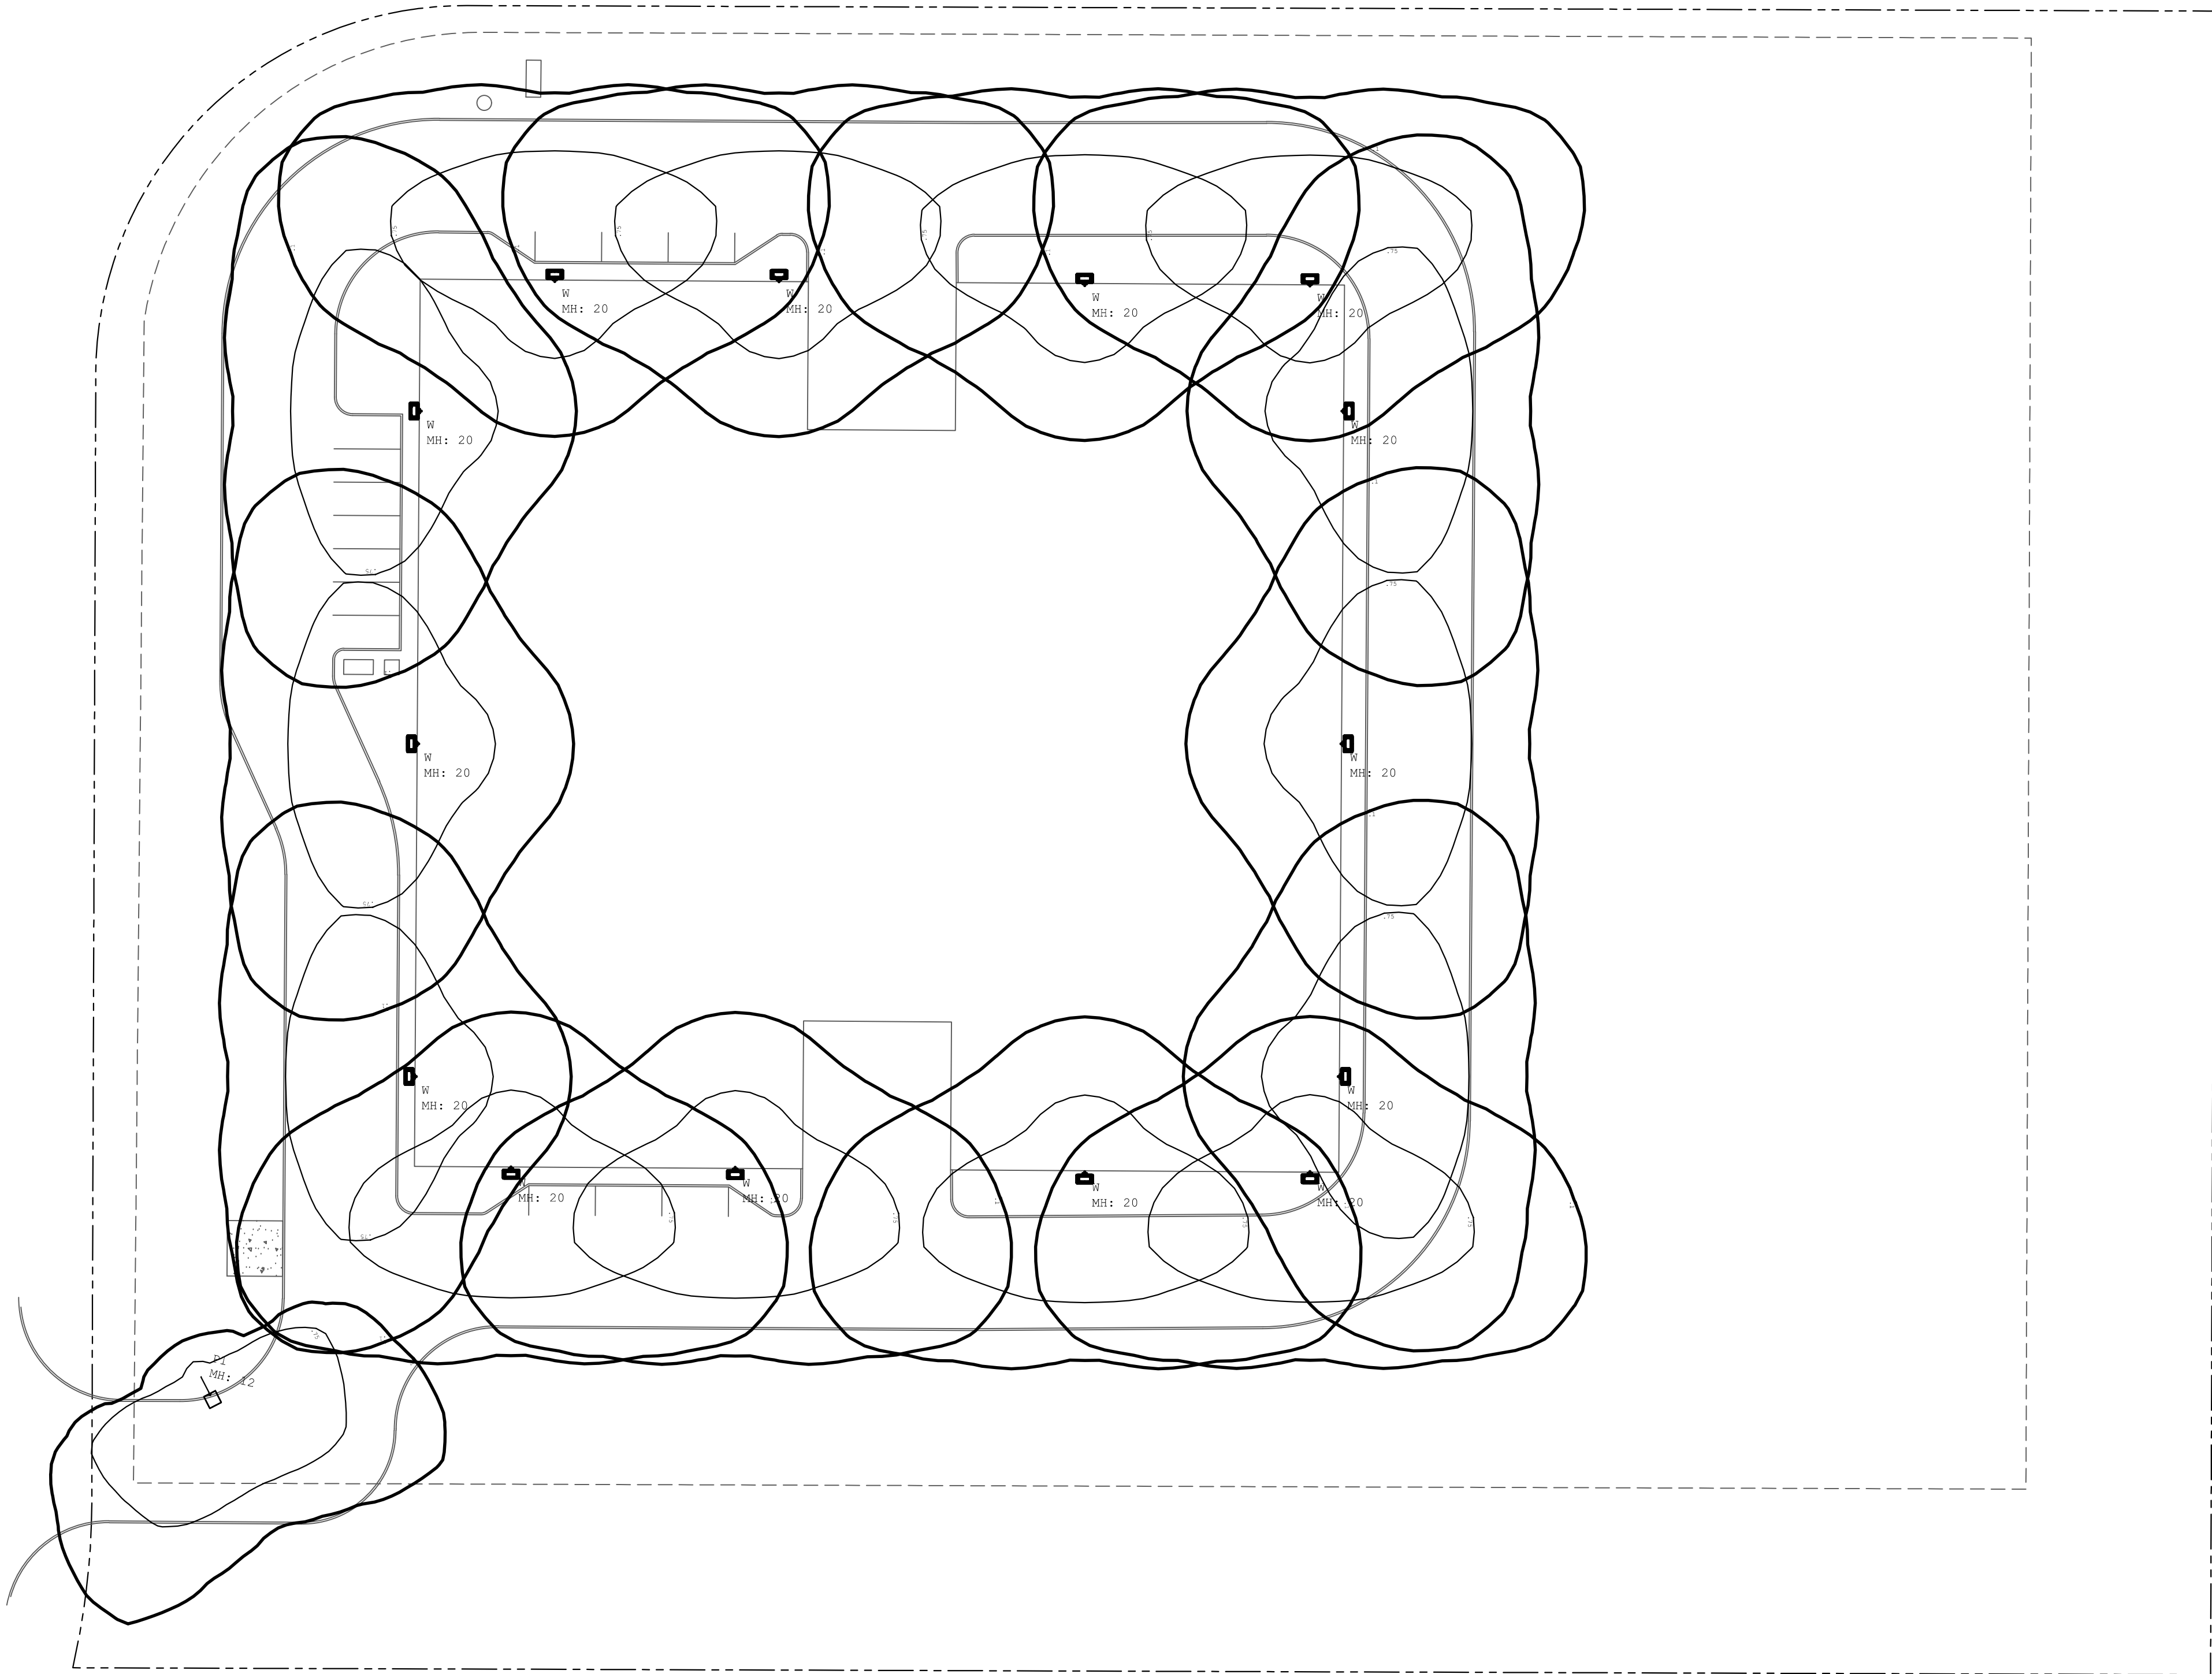


1 SITE PLAN - ELECTRICAL
SCALE: 1" = 30'-0"

Luminaire Schedule							
Symbol	Qty	Label	Manufacturer	Description	LF	Luminaire Lumens	Total Watts
□	1	FL	NOORF LIGHTING SOLUTIONS - LUMARK (FORMERLY RAYON)	TRV-PALM-745-0-74W-855	0.500	1073	74
■	14	W	NOORF LIGHTING SOLUTIONS - McGraw-Hillison	GRU-P820-745-0-73	0.500	30162	70.2
						30664	1064.5

Calculation Summary						
Line	CalcType	Units	avg	Max	Min	avg/Min
fixtures 1	illumiance	fc	0.78	5.0	0.0	N/A
footcandle line	illumiance	fc	0.78	5.0	0.0	N/A
footcandle	illumiance	fc	1.83	5.0	0.2	9.10

NOTES:
1. Calc grid at grade level.
2. MH indicated on each fixture.

SELF STORAGE FACILITY:
SOUTHEAST CORNER OF PASEAO DEL NORTE
AND WOODMONT AVENUE
ALBUQUERQUE, NM 87105

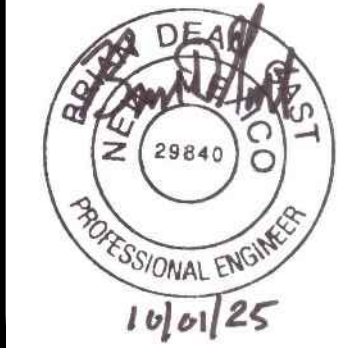

JOB NO : SJ2194
PA :
DATE : 10.01.2025

REVISIONS	△

SHEET NUMBER
ES1.02
SITE PLAN

CONTRACTOR
ARCO MURRAY
DESIGN BUILD
4849 GREENVILLE AVE. STE. 1400
DALLAS, TX 75206
WWW.ARCOMURRAY.COM


CONSULTING ENGINEERS
ARCHITECT
MECHANICAL
ELECTRICAL
PLUMBING
TBD
TBD
TBD

AGS ENGINEERING, LLC
10000 ARROWWAY
PLANO, TEXAS 75024
(P) 866.760.2673

AGS ENGINEERING, LLC
10000 ARROWWAY
PLANO, TEXAS 75024
(P) 866.760.2673

AGS ENGINEERING, LLC
10000 ARROWWAY
PLANO, TEXAS 75024
(P) 866.760.2673

Project		Catalog #	GKO-PB2D-740-U-T3-xx	Type	W
Prepared by		Notes		Date	

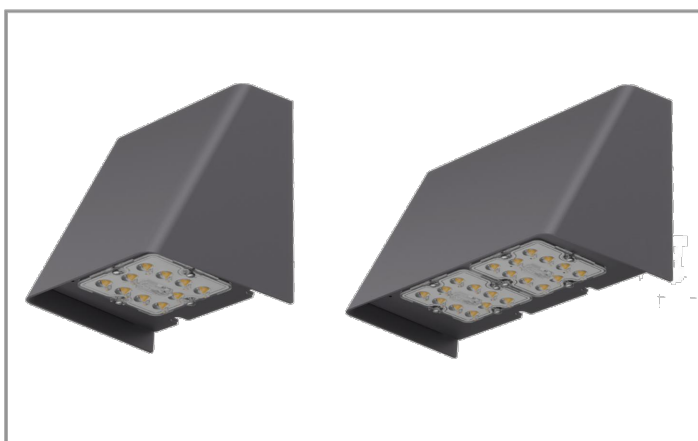

McGraw-Edison

GKO Gekko

Wall Mount Luminaire

Product Features



Product Certifications



Connected Systems

- WaveLinx PRO Wireless
- WaveLinx LITE Wireless


Interactive Menu

- Ordering Information page 2
- Product Specifications page 3
- Optical Configurations page 3
- Energy and Performance Data page 4
- Control Options page 6

Quick Facts

- Available in small and medium housing sizes
- Choice of 5 optical distributions
- 11 lumen packages from 750 up to 13,500
- Efficacies up to 169 lumens per watt

Dimensional Details

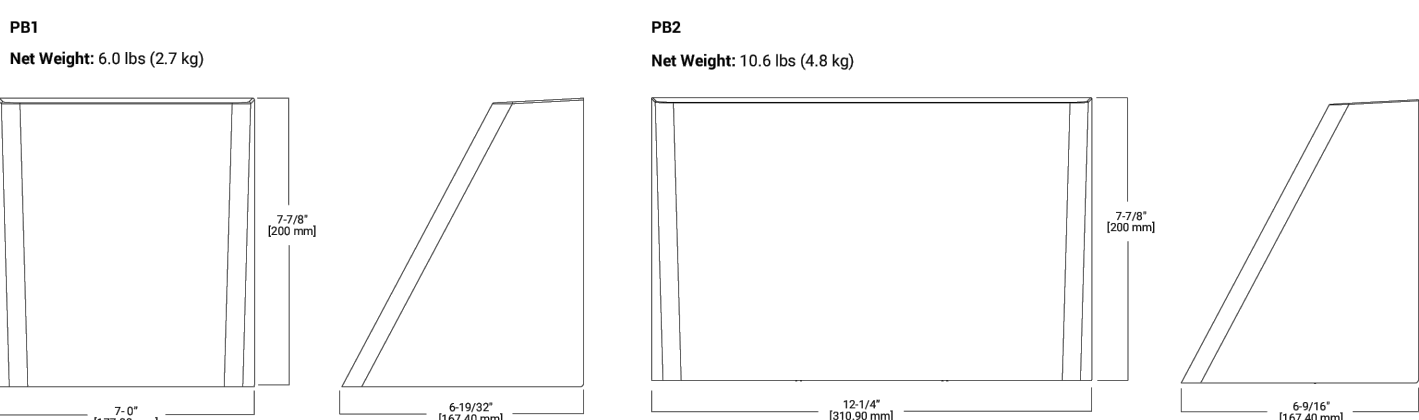

NOTES:
1. Visit <https://www.cooperlighting.com> to confirm qualification. Not all product variations are DLC qualified.
2. BAA Certified for 3000K CCT and warmer only.



PS90008525 page 1
June 19, 2025 7:15 AM

McGraw-Edison

GKO Gekko

Energy and Performance Data

View GKO Gekko IES files

Number of Light Squares		1 Square (PB1)						2 Squares (PB2)					
Output Level		A	B	C	D	E	F	A	B	C	D	E	
Drive Current		180mA	300mA	520mA	740mA	1100mA	1500mA	800mA	1250mA	1700mA	1130mA	1500mA	
Nominal Power (Watts)		6	9	17	25	38	54	26	41	57	78	107	
Input Current @ 120V (A)		0.040	0.079	0.145	0.218	0.328	0.465	0.224	0.353	0.494	0.640	0.875	
Input Current @ 208V (A)		0.025	0.048	0.085	0.127	0.189	0.264	0.131	0.203	0.280	0.367	0.498	
Input Current @ 240V (A)		0.023	0.044	0.075	0.112	0.165	0.230	0.115	0.176	0.243	0.320	0.432	
Input Current @ 277V (A)		0.021	0.041	0.067	0.099	0.144	0.200	0.102	0.154	0.212	0.280	0.375	
Input Current @ 347V (A)		n/a	n/a	0.056	0.076	0.112	0.156	0.079	0.121	0.166	0.219	0.300	
Input Current @ 480V (A)		n/a	n/a	0.045	0.058	0.083	0.114	0.060	0.089	0.121	0.160	0.217	
CCT / CRI	Optics	PB1A	PB1B	PB1C	PB1D	PB1E	PB1F	PB2A	PB2B	PB2C	PB2D	PB2E	
70 CRI 2200K CCT	Lumens	671	1,307	2,244	3,184	4,504	5,814	3,458	5,547	7,241	9,059	11,179	
	Lumens per Watt	140	141	132	124	116	107	138	133	124	119	107	
	BUG Rating	B0-U0-G0	B1-U0-G1	B1-U0-G1	B1-U0-G1	B2-U0-G2	B2-U0-G2	B1-U0-G1	B2-U0-G2	B2-U0-G2	B3-U0-G3	B3-U0-G3	
	Lumens	647	1,259	2,161	3,067	4,338	5,600	3,523	5,342	6,974	8,726	10,767	
	Lumens per Watt	135	135	127	120	112	103	133	128	120	115	103	
	BUG Rating	B0-U0-G0	B0-U0-G0	B1-U0-G1	B1-U0-G1	B1-U0-G1	B1-U0-G1	B1-U0-G1	B2-U0-G2	B2-U0-G2	B2-U0-G2	B2-U0-G2	
	Lumens	640	1,246	2,138	3,034	4,292	5,541	3,486	5,286	6,901	8,634	10,653	
	Lumens per Watt	133	134	126	119	111	102	132	126	119	113	102	
	BUG Rating	B0-U0-G0	B0-U0-G0	B1-U0-G1	B1-U0-G1	B1-U0-G1	B1-U0-G1	B1-U0-G1	B2-U0-G2	B2-U0-G2	B2-U0-G2	B2-U0-G2	
	Lumens	637	1,241	2,130	3,023	4,276	5,520	3,473	5,266	6,875	8,601	10,613	
	Lumens per Watt	133	133	125	118	110	101	131	126	118	113	101	
	BUG Rating	B0-U0-G0	B0-U0-G0	B1-U0-G1	B1-U0-G1	B1-U0-G1	B1-U0-G1	B1-U0-G1	B2-U0-G2	B2-U0-G2	B2-U0-G2	B2-U0-G2	
70 CRI 2700K CCT	Lumens	618	1,203	2,066	2,932	4,147	5,353	3,368	5,107	6,667	8,341	10,293	
	Lumens per Watt	129	129	122	115	107	98	127	122	115	109	98	
	BUG Rating	B0-U0-G0	B0-U0-G0	B1-U0-G1	B1-U0-G1	B1-U0-G1	B1-U0-G1	B1-U0-G1	B1-U0-G1	B2-U0-G2	B2-U0-G2	B2-U0-G2	
	Lumens	744	1,449	2,487	3,529	4,992	6,445	4,055	6,148	8,026	10,042	12,391	
	Lumens per Watt	155	156	146	138	129	118	153	147	138	132	118	
	BUG Rating	B0-U0-G0	B1-U0-G1	B1-U0-G1	B2-U0-G2	B2-U0-G2	B2-U0-G2	B2-U0-G2	B3-U0-G3	B3-U0-G3	B3-U0-G3	B3-U0-G3	
	Lumens	717	1,395	2,395	3,399	4,808	6,207	3,965	5,921	7,731	9,672	11,934	
	Lumens per Watt	149	150	141	133	124	114	147	142	133	127	114	
	BUG Rating	B0-U0-G0	B1-U0-G1	B1-U0-G1	B1-U0-G1	B1-U0-G1	B1-U0-G1	B1-U0-G1	B2-U0-G2	B2-U0-G2	B2-U0-G2	B2-U0-G2	
	Lumens	709	1,381	2,370	3,363	4,757	6,142	3,864	5,859	7,649	9,570	11,808	
	Lumens per Watt	148	148	139	131	123	113	146	140	131	126	113	
	BUG Rating	B0-U0-G0	B1-U0-G1	B1-U0-G1	B1-U0-G1	B2-U0-G2	B2-U0-G2	B2-U0-G2	B2-U0-G2	B2-U0-G2	B3-U0-G3	B3-U0-G3	
70 CRI 3000K CCT	Lumens	707	1,375	2,361	3,350	4,739	6,118	3,849	5,837	7,620	9,533	11,763	
	Lumens per Watt	147	148	139	131	122	112	145	140	131	125	112	
	BUG Rating	B0-U0-G0	B0-U0-G0	B1-U0-G1	B1-U0-G1	B1-U0-G1	B1-U0-G1	B1-U0-G1	B1-U0-G1	B2-U0-G2	B2-U0-G2	B2-U0-G2	
	Lumens	685	1,334	2,290	3,249	4,596	5,934	3,733	5,661	7,390	9,246	11,409	
	Lumens per Watt	143	143	135	127	119	109	141	135	127	121	109	
	BUG Rating	B0-U0-G0	B0-U0-G1	B1-U0-G1	B1-U0-G1	B1-U0-G1	B1-U0-G1	B1-U0-G1	B1-U0-G1	B2-U0-G2	B2-U0-G2	B2-U0-G2	



PS90008525 page 4
June 19, 2025 7:15 AM

McGraw-Edison

GKO Gekko

Ordering Information

SAMPLE NUMBER: GKO-PB2A-740-U-T3-BK

Product Family	Light Engine Configuration	Size	Lumen Output	Color Temperature	Voltage	Distribution	Finish
GKO-Gekko Wall	PB-Mix TOLED Light Square	1-Medium, 1-Square	A-Output Level 1 B-Output Level 2	722-70 CRI, 2200K CCT 722-70 CRI, 2700K CCT	120-277V 120-277V	T1-Type 1	AP-Gray
BAA-GKO-Gekko		2-Medium, 2-Square	C-Output Level 3 D-Output Level 4	722-70 CRI, 3000K CCT 722-70 CRI, 3500K CCT	120-277V 120-277V	T2-Type 2 Round T3-Type 3	BC-Black
BAA-GKO-Gekko			E-Output Level 5 F-Output Level 6	722-70 CRI, 4000K CCT 722-70 CRI, 4500K CCT	120-277V 120-277V	T4-Type 4 T5-Type 5	BN-Black
BAA-GKO-Gekko				722-70 CRI, 5000K CCT 722-70 CRI, 5500K CCT	120-277V 120-277V	T6-Type 6 T7-Type 7	BN-Black
BAA-GKO-Gekko				722-70 CRI, 6000K CCT 722-70 CRI, 6500K CCT	120-277V 120-277V	T8-Type 8 T9-Type 9	BN-Black
BAA-GKO-Gekko				722-70 CRI, 7000K CCT 722-70 CRI, 7500K CCT	120-277V 120-277V	T10-Type 10 T11-Type 11	BN-Black
BAA-GKO-Gekko				722-70 CRI, 102000K CCT 722-70 CRI, 102500K CCT	120-277V 120-277V	T200-Type 200 T201-Type 201	BN-Black
BAA-GKO-Gekko				722-70 CRI, 103000K CCT 722-70 CRI, 103500K CCT			

