


Current Conditions



SITE PLAN
SCALE 1/8" = 1'-0"

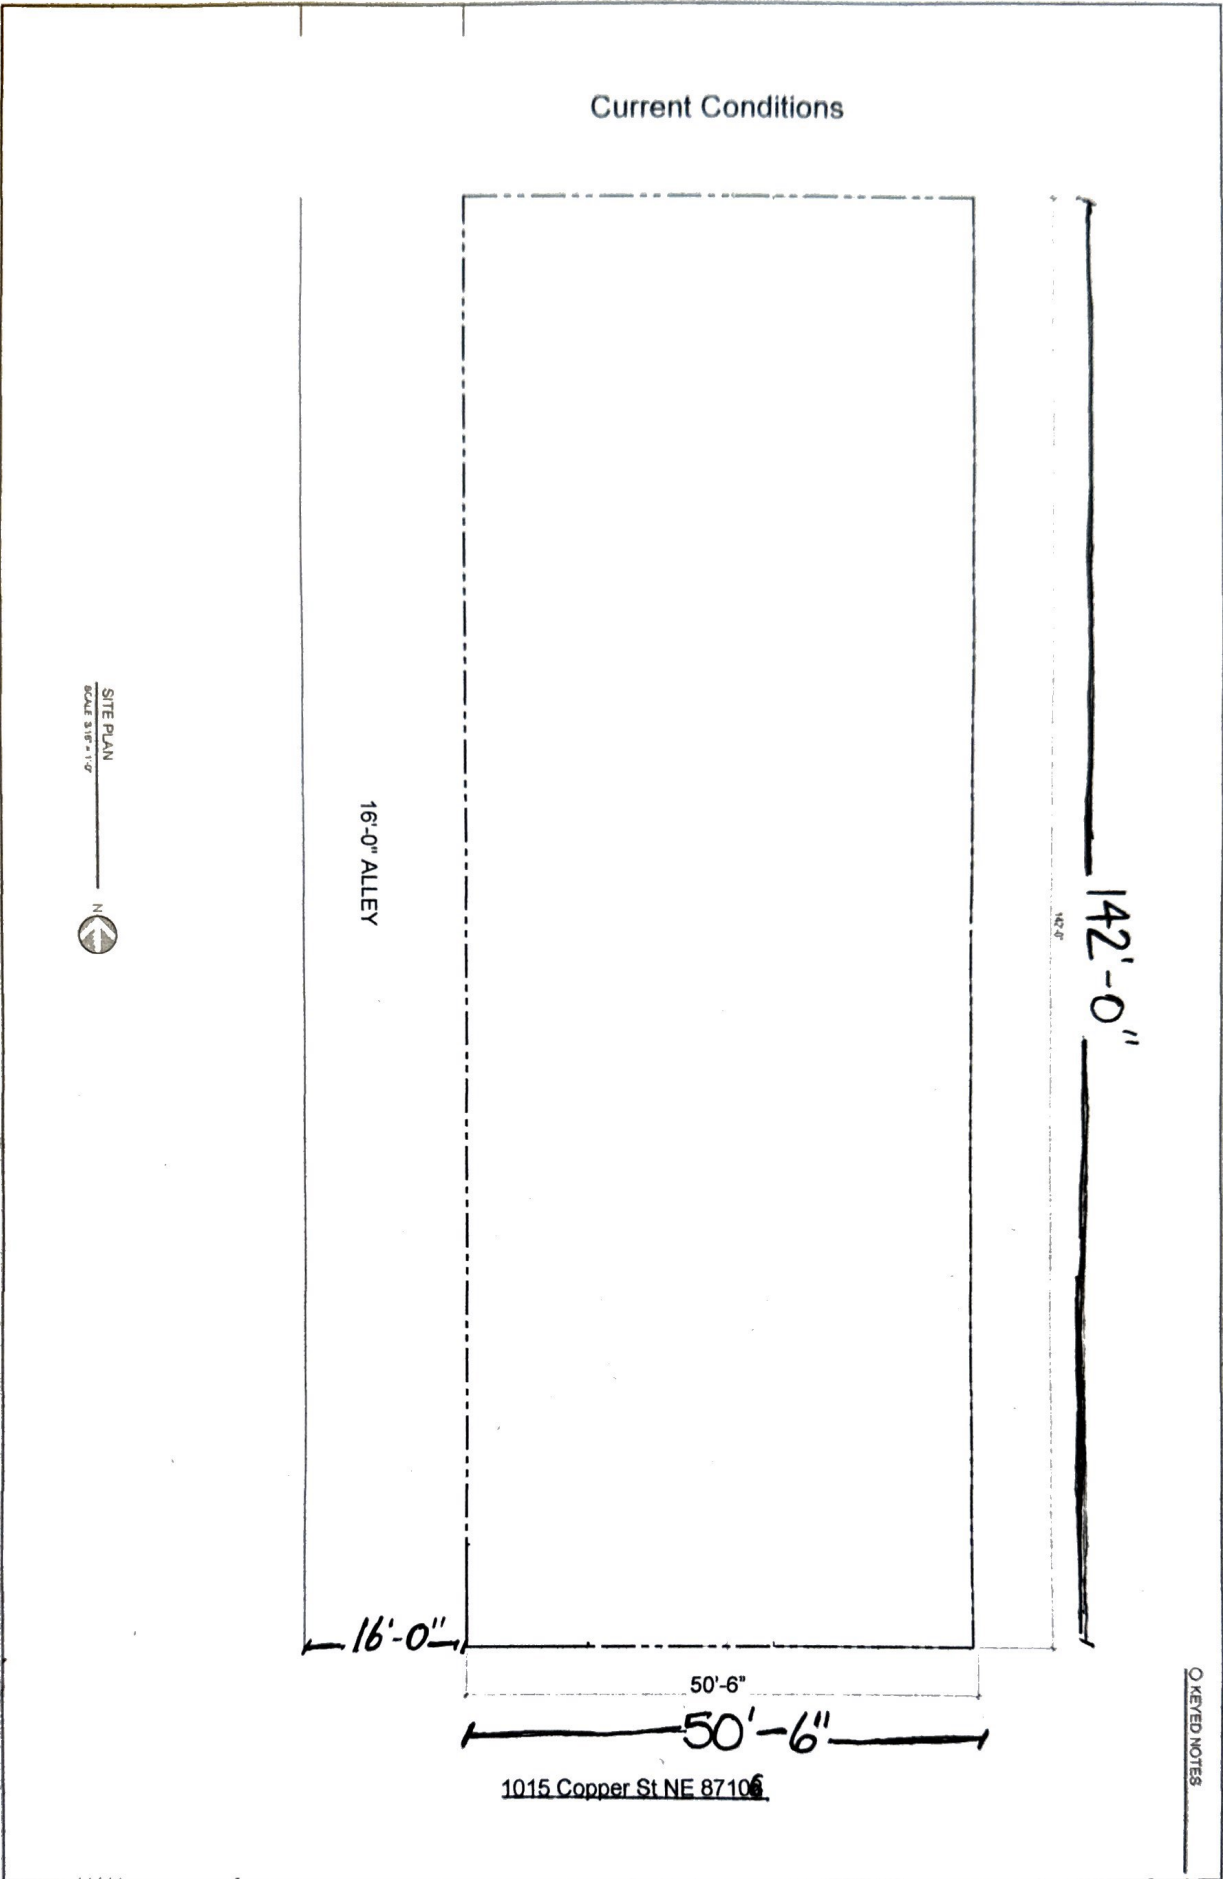

OAK St. NE

16'-0" ALLEY

16'-0"

50'-6"

50'-6"

1015 Copper St NE 87106

142'-0"

KEYED NOTES