


SUMMER AVENUE N.W.
(60' R.O.W.)

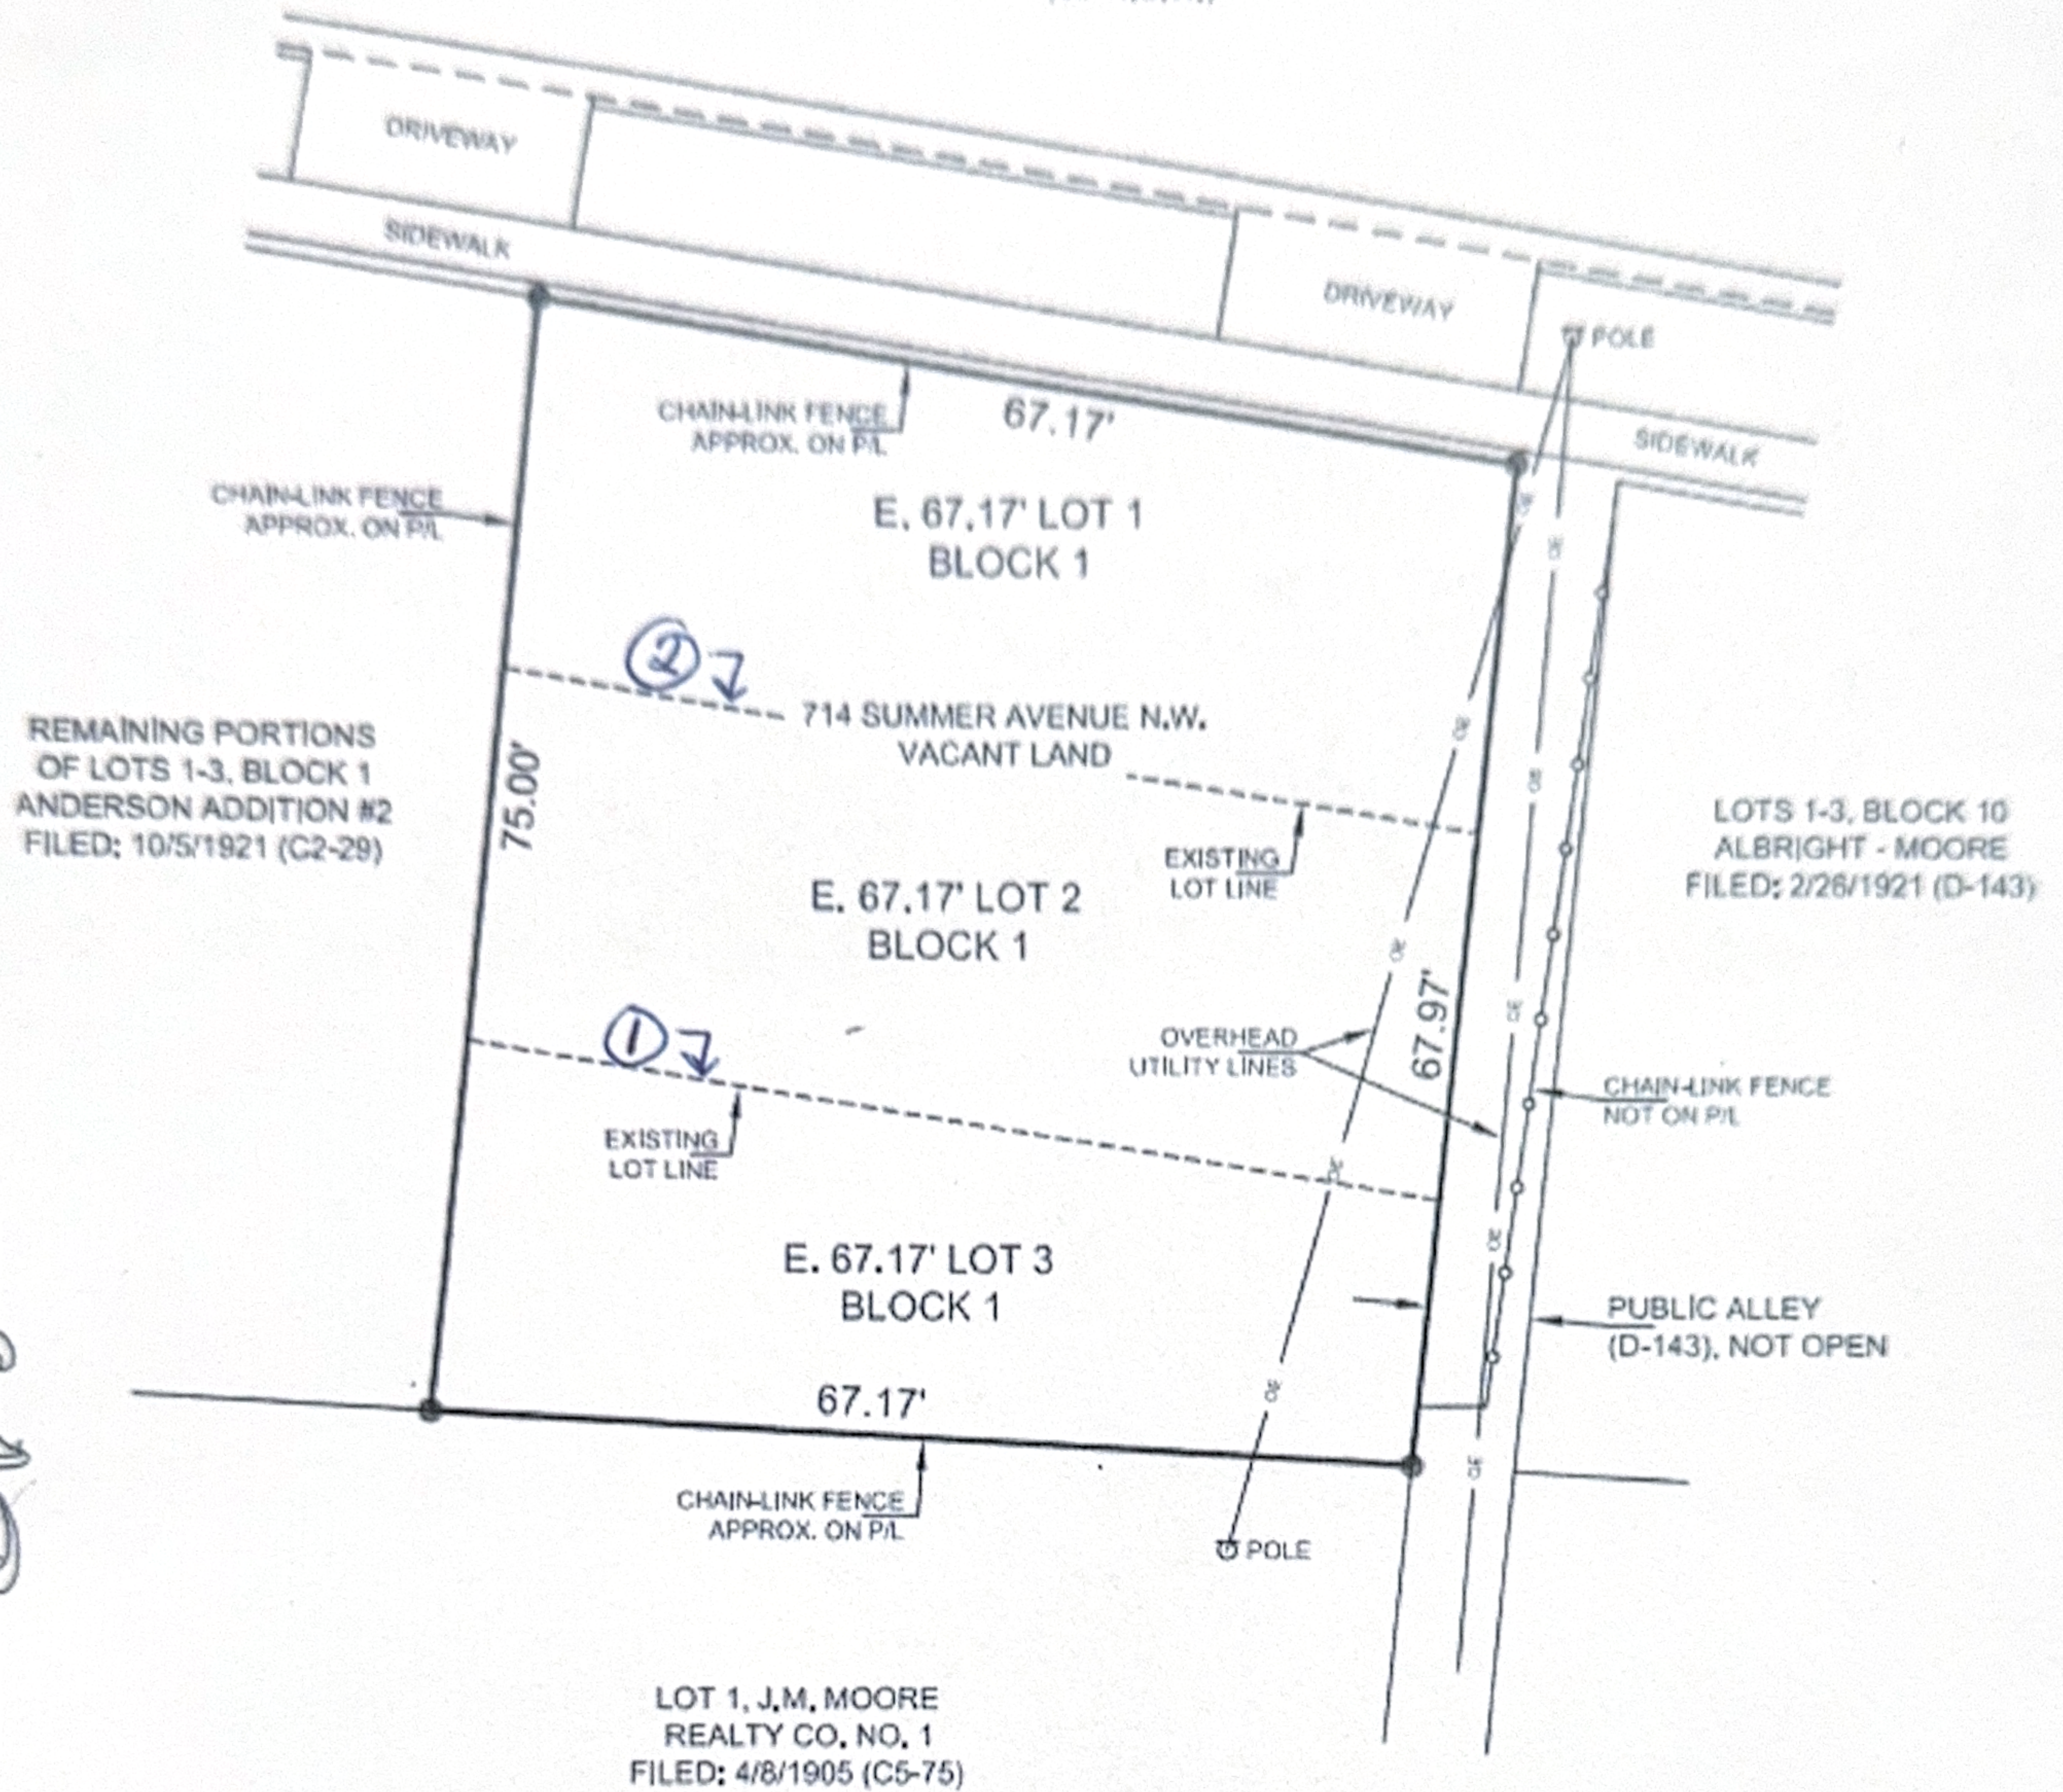


REMAINING PORTIONS
OF LOTS 1-3, BLOCK 1
ANDERSON ADDITION #2
FILED: 10/5/1921 (C2-29)

LOTS 1-3, BLOCK 10
ALBRIGHT - MOORE
FILED: 2/26/1921 (D-143)

LOT 1, J.M. MOORE
REALTY CO. NO. 1
FILED: 4/8/1905 (C5-75)

SCALE: 1" = 20'

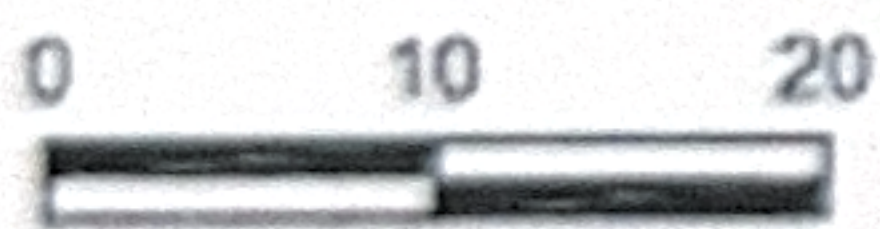

Existing Site Plan

Proposal to remove lot lines
shown with ① and ②