


Minimum 10' Between Buildings

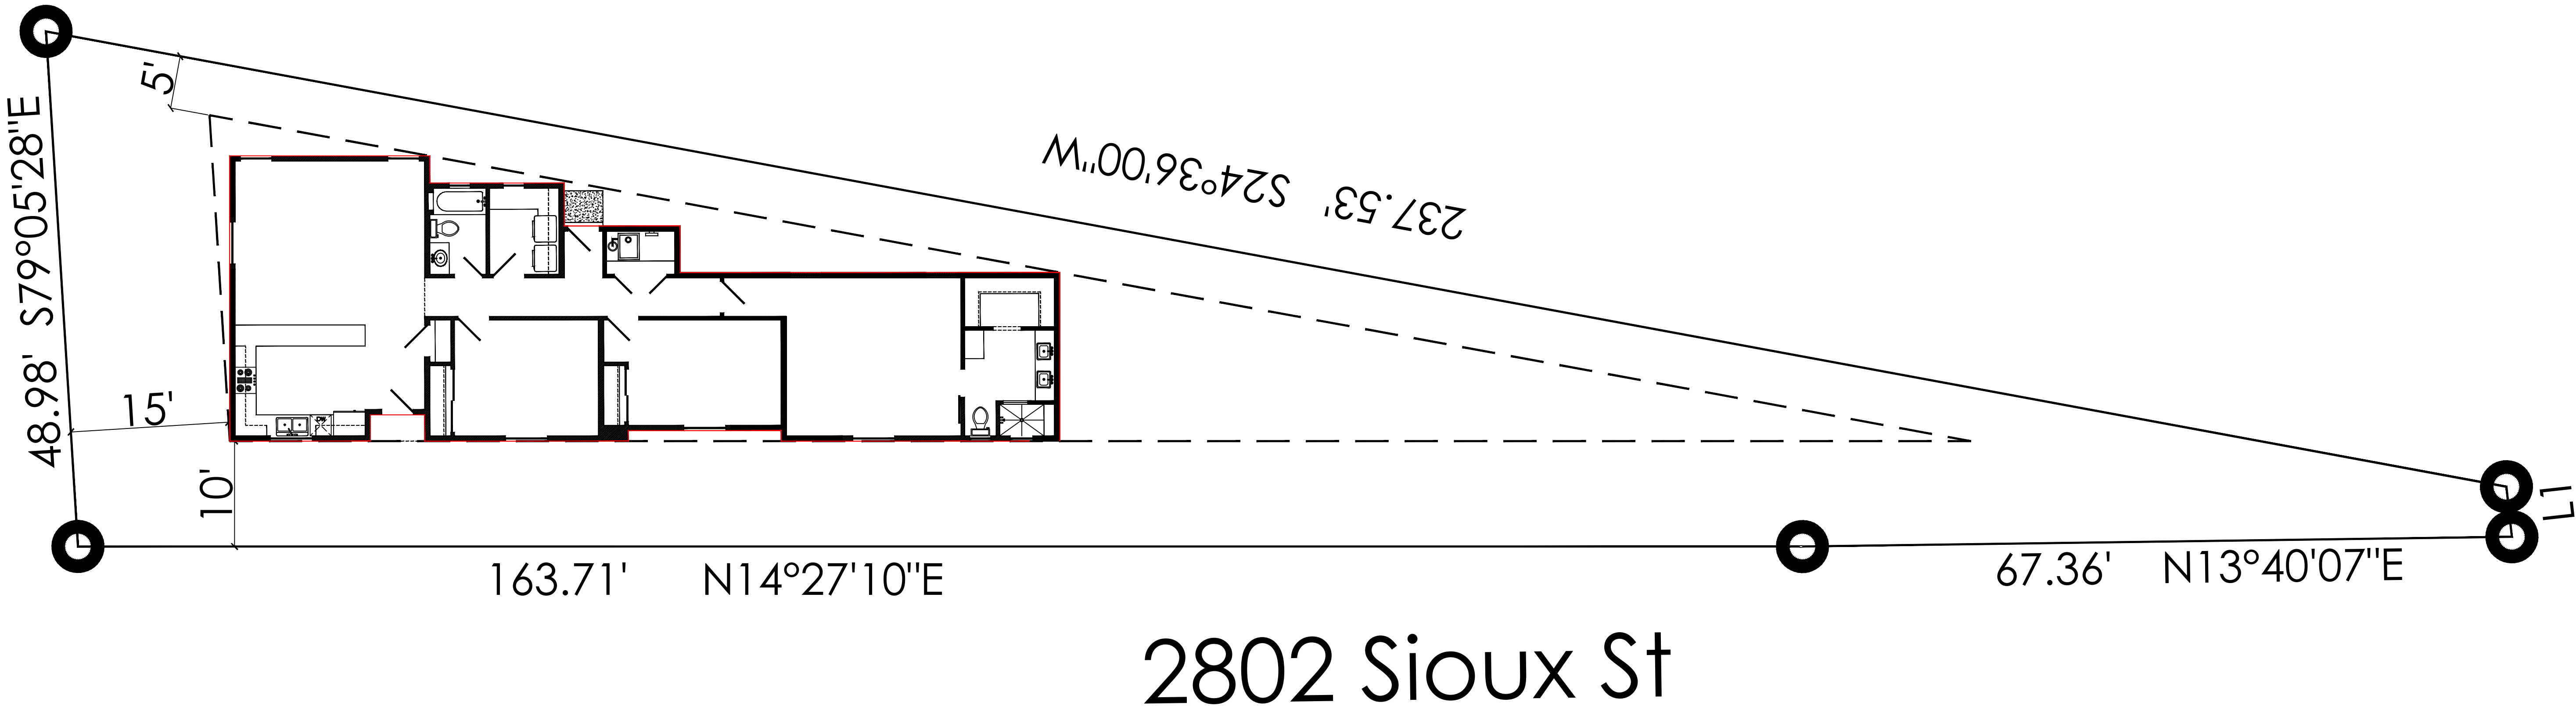

Legal Description	
Lot	
Block	
Subdivision	
County	



RM Design Incorporated

8724 ALAMEDA PARK NE SUITE G ALBUQUERQUE, NEW MEXICO 87113
Phone: (505) 823-6474 Email: Rmont27143@aol.com Fax: (505)823-6487

Site Plan

SCALE: 1/8" = 1'-0"



Trujillo Alexis Custom Homes
2802 Sioux St
Albuquerque, New Mexico

Date:	7/28/2025
Revision:	
Rev. No. By:	Date:

Sheet:

C-1