


- 20. PRE-QUALIFIED PERSONNEL (PROVIDED BY THE CONTRACTOR) SHALL INSPECT DISTURBED AREAS OF THE CONSTRUCTION SITE THAT HAVE NOT BEEN FINALLY STABILIZED, STRUCTURAL CONTROL MEASURES, AND LOCATIONS WHERE VEHICLES ENTER OR EXIT THE SITE AT LEAST ONCE EVERY SEVEN (7) CALENDAR DAYS AND WITHIN TWENTY-FOUR (24) HOURS OF THE END OF A RAINFALL EVENT THAT IS 0.5 INCH OR GREATER (OR EQUIVALENT SNOWFALL). REQUIRED REPAIRS SHOULD BE COMPLETED WITHIN FORTY-EIGHT (48) HOURS OF THE INSPECTION.
- 21. EROSION CONTROL BLANKETS SHALL BE USED IN AREAS OF 4:1 SLOPE OR STEEPER. 22. ALL TEMPORARY EROSION CONTROL AND SEDIMENT CONTROL MEASURES SHALL BE REMOVED THIRTY (30) DAYS AFTER FINAL SITE STABILIZATION IS ACHIEVED OR AFTER THE TEMPORARY MEASURES ARE NO LONGER NEEDED. TRAPPED SEDIMENT SHALL BE PROPERLY STABILIZED OR DISPOSED OF OFF SITE BY THE CONTRACTOR.
- 23. PRIOR TO COMMENCING LAND DISTURBING ACTIVITIES IN AREAS OTHER THAN THOSE INDICATED ON THESE PLANS (INCLUDING BUT NOT LIMITED TO ADDITIONAL PHASES OF DEVELOPMENT AND OFF-SITE BORROW OR WASTE AREAS) A SUPPLEMENTARY STORM WATER POLLUTION PREVENTION PLAN SHALL BE SUBMITTED TO THE OWNER AND ENGINEER FOR REVIEW.
- 24. ALL DIRT AND DEBRIS ORIGINATING FROM CONSTRUCTION ACTIVITIES SHALL REMAIN WITHIN THE LIMITS OF DISTURBANCE AS SHOWN ON THIS PLAN. DIRT AND DEBRIS DESIGNATED FOR EXPORT SHALL BE REMAIN WITHIN THE LIMITS OF DISTURBANCE EXCEPT FOR MATERIALS THAT ARE ACTIVELY BEING EXPORTED.
- 25. ALL GOOD HOUSEKEEPING MEASURES LISTED IN THE PROJECT SWPPP SHALL BE MAINTAINED THROUGHOUT CONSTRUCTION ACTIVITIES AND UNTIL FINAL STABILIZATION OF THE SITE HAS
- OCCURRED. 26. REFER TO THE PROJECT LANDSCAPE PLANS FOR IMPERVIOUS AREA SURFACE TREATMENT FOR FINAL SITE STABILIZATION. REMOVAL OF TEMPORARY SITE EROSION AND SEDIMENT CONTROL MEASURES SHALL NOT OCCUR UNTIL FINAL SITE STABILIZATION.

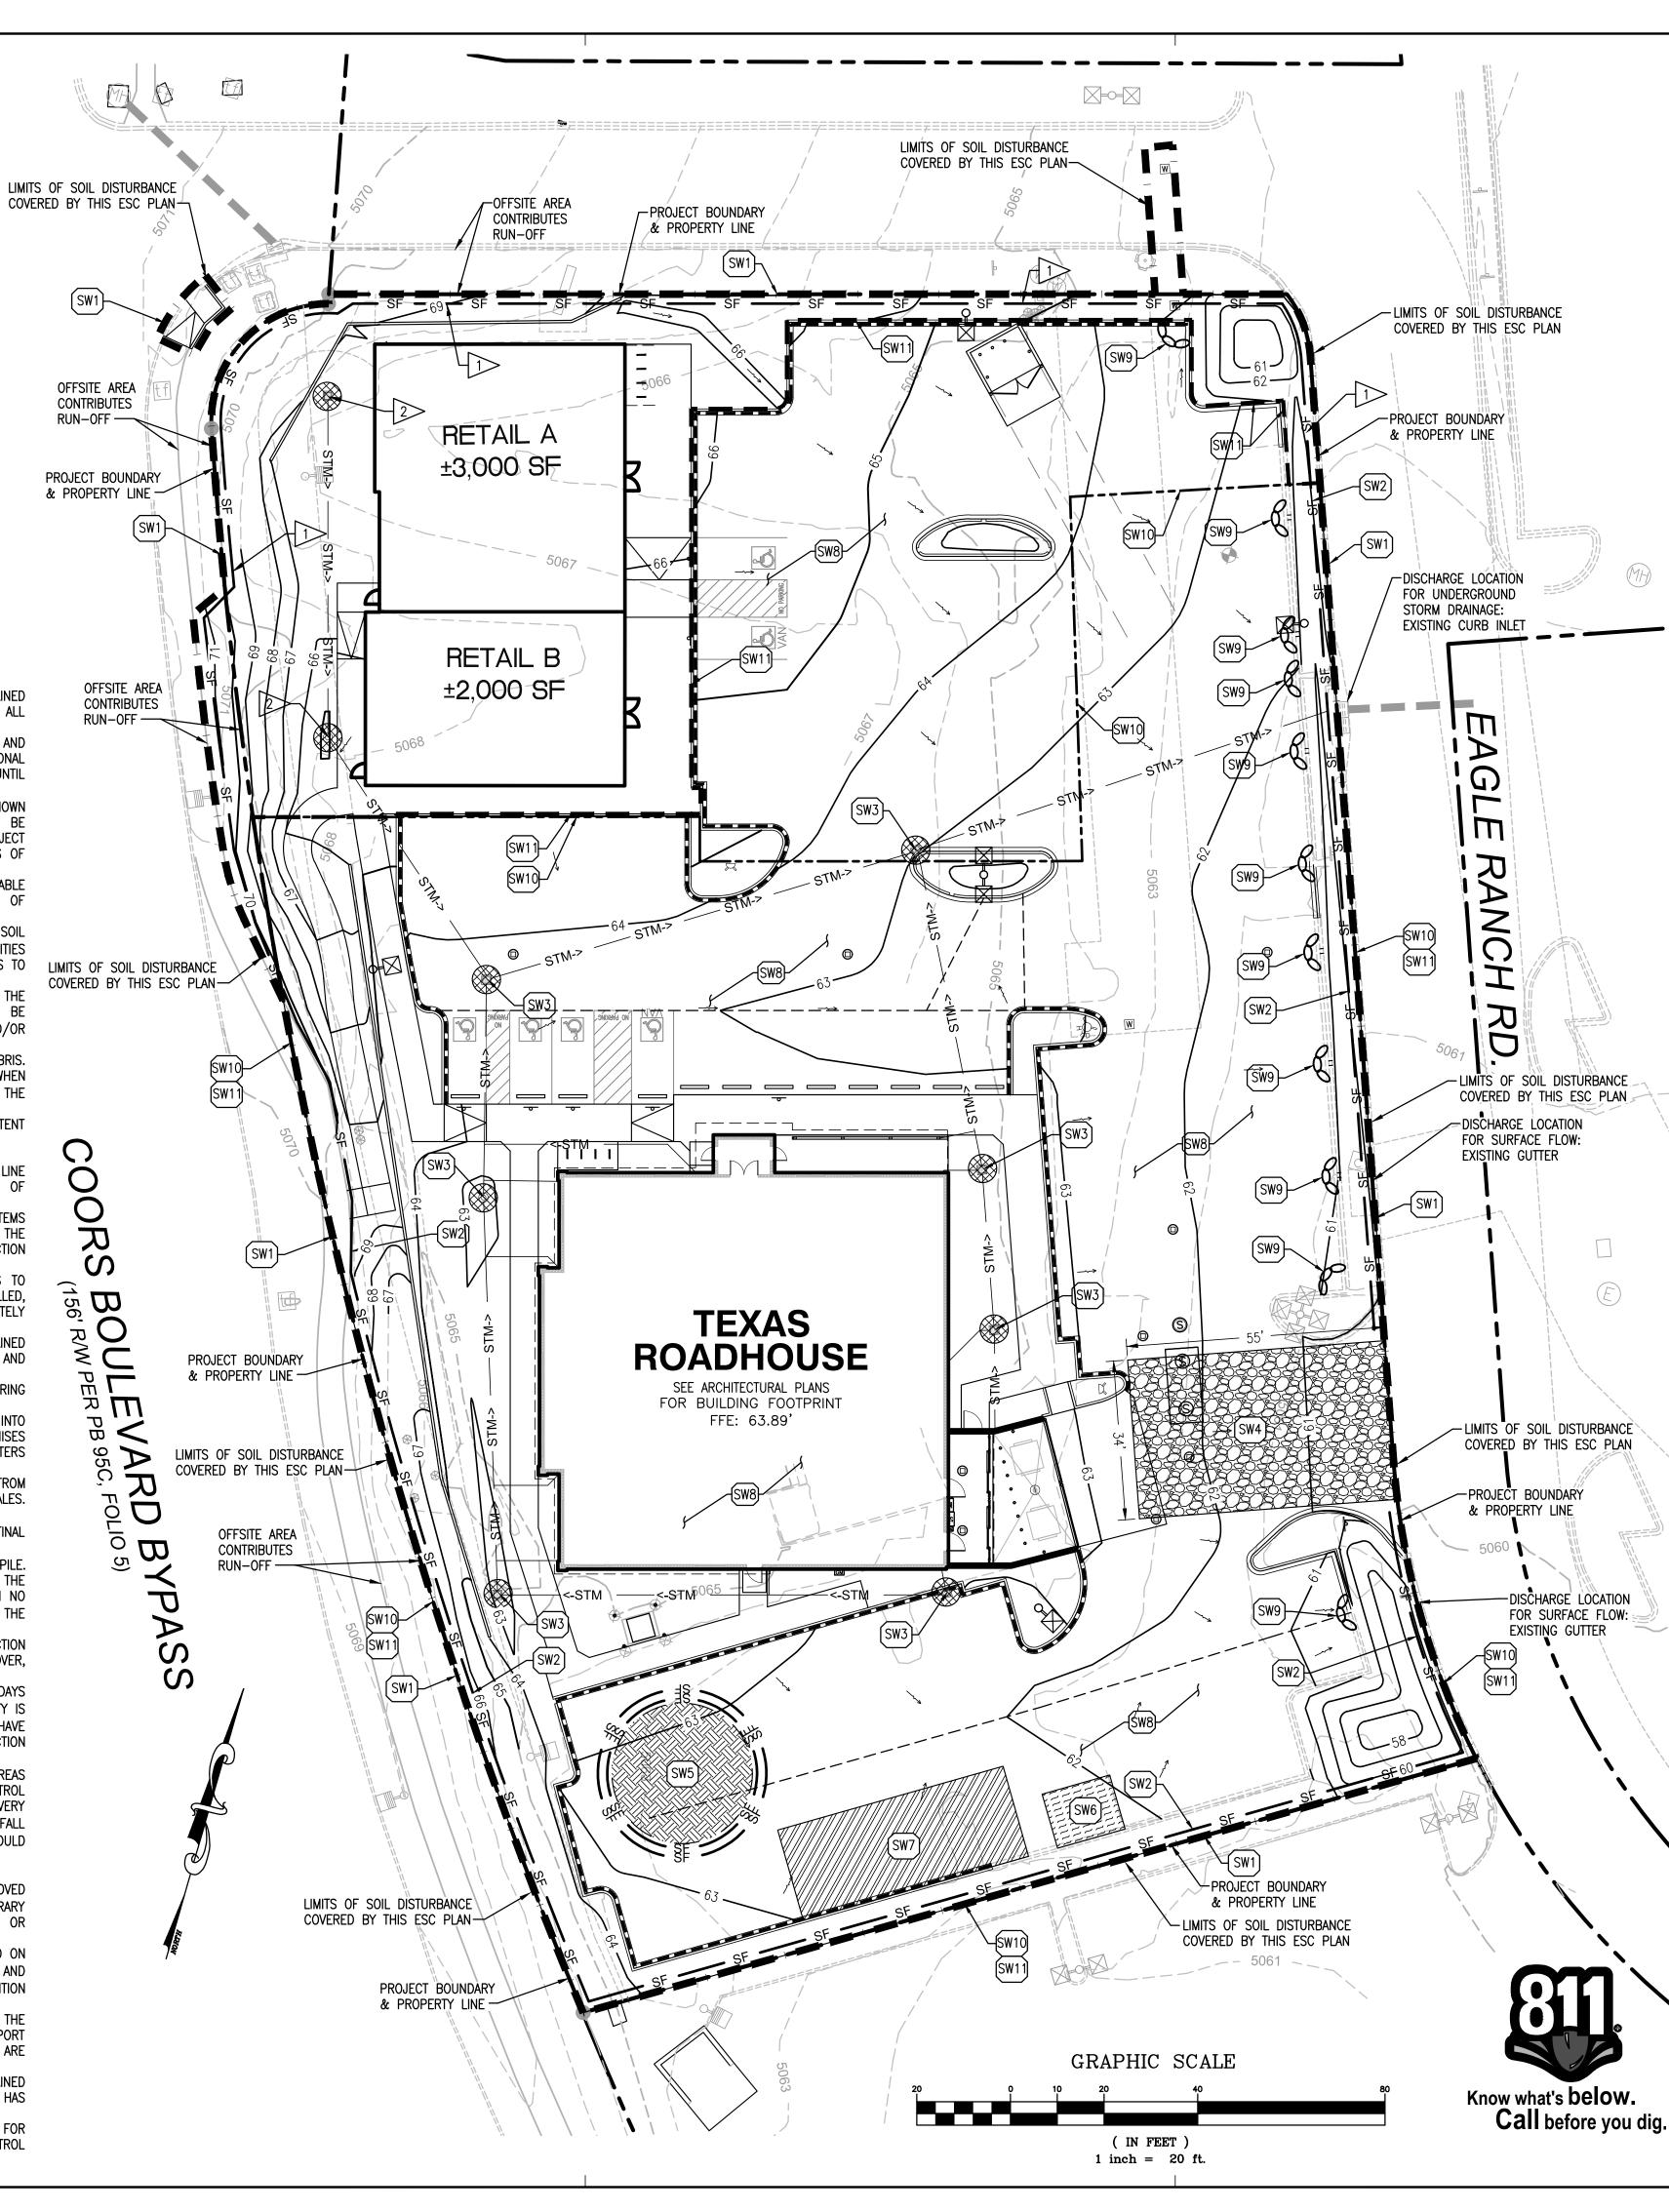

	EXISTING LEGEND:	
	EXISTING EASEMENT LINE	
	EXISTING BUILDING SETBACK LINE	
	EXISTING CONCRETE CURB AND GUTTER	
	EXISTING STORM SEWER	
	EXISTING FIRE HYDRANT	
	PROPOSED LEGEND:	
	PROPERTY LINE GENERAL SCOPE OF WORK LIMITS	
	PROPOSED STONE BAG INLET PROTECTION	
	PROPOSED GRAVEL BAG BARRIER	
	PROPOSED STABILIZED CONSTRUCTION ENTRANCE	
	PROPOSED TEMPORARY TOPSOIL STOCKPILE (SUGGESTED LOCATION)	_
	PROPOSED CONCRETE WASHOUT (SUGGESTED LOCATION)	
	SW7 PROPOSED CONTRACTOR STAGING AREA (SUGGESTED LOCATION)	
	PROPOSED OVERLAND FLOOD ROUTE	
	$\bigcirc$ $\square$ $\bigcirc$ $\bigcirc$ proposed storm sewer structures	
	S D PROPOSED SANITARY SEWER STRUCTURES	
	S S PROPOSED SANITARY SEWER GREASE INTERCEPTOR	
	SWPPP KEY NOTES:	
	SW1 PROPOSED PROJECT LAND DISTURBANCE LIMITS	
	SW2 PROPOSED SILT FENCE SW3 PROPOSED INLET PROTECTION	
	SW4 PROPOSED STABILIZED CONSTRUCTION ENTRANCE SW5 PROPOSED TEMPORARY TOPSOIL STOCKPILE WITH DOUBLE SILT FENCE	
	PROTECTION SW6 PROPOSED CONCRETE WASHOUT WITH MINIMUM 30-MIL POLYETHYLENE LINING	
	AND LOCATION SIGNAGE SW7 PROPOSED CONTRACTOR STAGING AREA INCLUDING BUILDING MATERIALS	
	STORAGE, COVERED TRASH DUMPSTER, AND PORTABLE TOILET FACILITIES SW8 SOIL TYPE: (BCC) BLUEPOINT LOAMY FINE SAND, 1 TO 9 PERCENT SLOPES	_
	MLRA 42 SW9 GRAVEL BAG BARRIER	
	SW10 LIMITS OF PREMISES SW11 GENERAL SCOPE OF WORK LIMITS. SCOPE MAY INCLUDE ITEMS OUTSIDE GENERAL LIMITS OR EXCLUDE ITEMS WITHIN. SEE KEY NOTES ON PLAN FOR ADDITIONAL INFORMATION.	
	SWPPP KEY NOTES	
	SWITT REFINOLES	
/		
1	(BY LANDLORD):	
	(BY LANDLORD):	
	<ol> <li>PROPOSED SILT FENCE</li> <li>PROPOSED INLET PROTECTION</li> <li>SOIL TYPE: (BCC) BLUEPOINT LOAMY FINE SAND, 1 TO 9 PERCENT SLOPES MLRA 42</li> <li>PROJECT INFORMATION:</li> </ol>	
	1       PROPOSED SILT FENCE         2       PROPOSED INLET PROTECTION         3       SOIL TYPE: (BCC) BLUEPOINT LOAMY FINE SAND, 1 TO 9 PERCENT SLOPES MLRA 42         PROJECT INFORMATION:         TOTAL DISTURBED AREA: 77,056 SQ. FT. / 1.77 ACRES TOTAL SITE AREA: 76,190 SQ. FT. / 1.75 ACRES	
	1       PROPOSED SILT FENCE         2       PROPOSED INLET PROTECTION         3       SOIL TYPE: (BCC) BLUEPOINT LOAMY FINE SAND, 1 TO 9 PERCENT SLOPES         MLRA 42       MLRA 42         PROJECT INFORMATION:         TOTAL DISTURBED AREA: 77,056 SQ. FT. / 1.77 ACRES         TOTAL SITE AREA: 76,190 SQ. FT. / 1.75 ACRES         SWPPP MAINTENANCE & SCHEDULE:	
	1       PROPOSED SILT FENCE         2       PROPOSED INLET PROTECTION         3       SOIL TYPE: (BCC) BLUEPOINT LOAMY FINE SAND, 1 TO 9 PERCENT SLOPES MLRA 42         PROJECT INFORMATION:         TOTAL DISTURBED AREA: 77,056 SQ. FT. / 1.77 ACRES         TOTAL SITE AREA: 77,056 SQ. FT. / 1.77 ACRES         SWPPP MAINTENANCE & SCHEDULE:         1. OBTAIN ALL APPLICABLE SITE PERMITS AND THOROUGHLY REVIEW PROJECT'S STORMWATER POLLUTION PREVENTION PLAN (SWPPP) PRIOR TO COMMENCEMENT OF CONSTRUCTION OPERATIONS. CONTRACTOR SHALL BE RESPONSIBLE FOR MAINTAINING AND UPDATING THE SWPPP THROUGHOUT THE DURATION OF CONSTRUCTION AS NECESSARY UNTIL FINAL SITE STABILIZATION IS ACHIEVED.	
	<ol> <li>PROPOSED SILT FENCE</li> <li>PROPOSED INLET PROTECTION</li> <li>SOIL TYPE: (BCC) BLUEPOINT LOAMY FINE SAND, 1 TO 9 PERCENT SLOPES MLRA 42</li> <li>PROJECT INFORMATION:</li> <li>TOTAL DISTURBED AREA: 77,056 SQ. FT. / 1.77 ACRES TOTAL SITE AREA: 76,190 SQ. FT. / 1.75 ACRES</li> <li>SWPPP MAINTENANCE &amp; SCHEDULE:</li> <li>OBTAIN ALL APPLICABLE SITE PERMITS AND THOROUGHLY REVIEW PROJECT'S STORMWATER POLLUTION PREVENTION PLAN (SWPPP) PRIOR TO COMMENCEMENT OF CONSTRUCTION OPERATIONS. CONTRACTOR SHALL BE RESPONSIBLE FOR MAINTAINING AND UPDATING THE SWPPP THROUGHOUT THE DURATION OF CONSTRUCTION AS NECESSARY UNTIL FINAL SITE STABILIZATION IS ACHIEVED.</li> <li>INSTALL PERIMETER SEDIMENT CONTROL MEASURES (I.E. SILT FENCE AND STABILIZED CONSTRUCTION ENTRANCE).</li> </ol>	
	<ol> <li>PROPOSED SILT FENCE</li> <li>PROPOSED INLET PROTECTION</li> <li>SOIL TYPE: (BCC) BLUEPOINT LOAMY FINE SAND, 1 TO 9 PERCENT SLOPES MLRA 42</li> <li>PROJECT INFORMATION:</li> <li>TOTAL DISTURBED AREA: 77,056 SQ. FT. / 1.77 ACRES TOTAL SITE AREA: 76,190 SQ. FT. / 1.75 ACRES</li> <li>SWPPP MAINTENANCE &amp; SCHEDULE:</li> <li>OBTAIN ALL APPLICABLE SITE PERMITS AND THOROUGHLY REVIEW PROJECT'S STORMWATER POLLUTION PREVENTION PLAN (SWPPP) PRIOR TO COMMENCEMENT OF CONSTRUCTION OPERATIONS. CONTRACTOR SHALL BE RESPONSIBLE FOR MAINTAINING AND UPDATING THE SWPPP THROUGHOUT THE DURATION OF CONSTRUCTION AS NECESSARY UNTIL FINAL SITE STABILIZATION IS ACHIEVED.</li> <li>INSTALL PERIMETER SEDIMENT CONTROL MEASURES (I.E. SILT FENCE AND STABILIZED CONSTRUCTION ENTRANCE).</li> <li>INSTALL INLET PROTECTION DEVICES FOR EXISTING STORM SEWER INLETS AND DRAINAGE STRUCTURES.</li> </ol>	_
	<ol> <li>PROPOSED SILT FENCE</li> <li>PROPOSED INLET PROTECTION</li> <li>SOIL TYPE: (BCC) BLUEPOINT LOAMY FINE SAND, 1 TO 9 PERCENT SLOPES MLRA 42</li> <li>PROJECT INFORMATION:</li> <li>TOTAL DISTURBED AREA: 77,056 SQ. FT. / 1.77 ACRES TOTAL SITE AREA: 76,190 SQ. FT. / 1.75 ACRES</li> <li>SWPPP MAINTENANCE &amp; SCHEDULE:</li> <li>OBTAIN ALL APPLICABLE SITE PERMITS AND THOROUGHLY REVIEW PROJECT'S STORMWATER POLLUTION PREVENTION PLAN (SWPPP) PRIOR TO COMMENCEMENT OF CONSTRUCTION OPERATIONS. CONTRACTOR SHALL BE RESPONSIBLE FOR MAINTAINING AND UPDATING THE SWPPP THROUGHOUT THE DURATION OF CONSTRUCTION AS NECESSARY UNTIL FINAL SITE STABILIZATION IS ACHIEVED.</li> <li>INSTALL PERIMETER SEDIMENT CONTROL MEASURES (I.E. SILT FENCE AND STABILIZED CONSTRUCTION ENTRANCE).</li> <li>INSTALL INLET PROTECTION DEVICES FOR EXISTING STORM SEWER INLETS AND</li> </ol>	_
	<ol> <li>PROPOSED SILT FENCE</li> <li>PROPOSED INLET PROTECTION</li> <li>SOIL TYPE: (BCC) BLUEPOINT LOAMY FINE SAND, 1 TO 9 PERCENT SLOPES MLRA 42</li> <li>PROJECT INFORMATION:</li> <li>TOTAL DISTURBED AREA: 77,056 SQ. FT. / 1.77 ACRES TOTAL SITE AREA: 76,190 SQ. FT. / 1.75 ACRES</li> <li>SWPPP MAINTENANCE &amp; SCHEDULE:</li> <li>OBTAIN ALL APPLICABLE SITE PERMITS AND THOROUGHLY REVIEW PROJECT'S STORMWATER POLLUTION PREVENTION PLAN (SWPPP) PRIOR TO COMMENCEMENT OF CONSTRUCTION OPERATIONS. CONTRACTOR SHALL BE RESPONSIBLE FOR MAINTAINING AND UPDATING THE SWPPP THROUGHOUT THE DURATION OF CONSTRUCTION AS NECESSARY UNTIL FINAL SITE STABILIZATION IS ACHIEVED.</li> <li>INSTALL PERIMETER SEDIMENT CONTROL MEASURES (I.E. SILT FENCE AND STABILIZED CONSTRUCTION ENTRANCE).</li> <li>INSTALL INLET PROTECTION DEVICES FOR EXISTING STORM SEWER INLETS AND DRAINAGE STRUCTURES.</li> <li>PERFORM STORMWATER POLLUTION PREVENTION SITE INSPECTIONS ON A WEEKLY BASIS AND WITHIN TWENTY-FOUR (24) HOURS OF THE END OF A RAINFALL EVENT THAT IS 0.5 INCH OR GREATER (OR EQUIVALENT SNOWFALL).</li> </ol>	_
	<ol> <li>PROPOSED SILT FENCE</li> <li>PROPOSED INLET PROTECTION</li> <li>SOIL TYPE: (BCC) BLUEPOINT LOAMY FINE SAND, 1 TO 9 PERCENT SLOPES MLRA 42</li> <li>PROJECT INFORMATION:</li> <li>TOTAL DISTURBED AREA: 77,056 SQ. FT. / 1.77 ACRES TOTAL SITE AREA: 76,190 SQ. FT. / 1.75 ACRES</li> <li>SWPPP MAINTENANCE &amp; SCHEDULE:</li> <li>OBTAIN ALL APPLICABLE SITE PERMITS AND THOROUGHLY REVIEW PROJECT'S STORMWATER POLLUTION PREVENTION PLAN (SWPPP) PRIOR TO COMMENCEMENT OF CONSTRUCTION OPERATIONS. CONTRACTOR SHALL BE RESPONSIBLE FOR MAINTAINING AND UPDATING THE SWPPP THROUGHOUT THE DURATION OF CONSTRUCTION AS NECESSARY UNTIL FINAL SITE STABILIZATION IS ACHIEVED.</li> <li>INSTALL PERIMETER SEDIMENT CONTROL MEASURES (I.E. SILT FENCE AND STABILIZED CONSTRUCTION ENTRANCE).</li> <li>INSTALL INLET PROTECTION DEVICES FOR EXISTING STORM SEWER INLETS AND DRAINAGE STRUCTURES.</li> <li>PERFORM STORMWATER POLLUTION PREVENTION SITE INSPECTIONS ON A WEEKLY BASIS AND WITHIN TWENTY-FOUR (24) HOURS OF THE END OF A</li> </ol>	
	<ol> <li>PROPOSED SILT FENCE</li> <li>PROPOSED INLET PROTECTION</li> <li>SOIL TYPE: (BCC) BLUEPOINT LOAMY FINE SAND, 1 TO 9 PERCENT SLOPES MLRA 42</li> <li>PROJECT INFORMATION:</li> <li>TOTAL DISTURBED AREA: 77,056 SQ. FT. / 1.77 ACRES TOTAL SITE AREA: 76,190 SQ. FT. / 1.75 ACRES</li> <li>SWPPP MAINTENANCE &amp; SCHEDULE:</li> <li>OBTAIN ALL APPLICABLE SITE PERMITS AND THOROUGHLY REVIEW PROJECT'S STORMWATER POLLUTION PREVENTION PLAN (SWPPP) PRIOR TO COMMENCEMENT OF CONSTRUCTION OPERATIONS. CONTRACTOR SHALL BE RESPONSIBLE FOR MAINTAINING AND UPDATING THE SWPPP THROUGHOUT THE DURATION OF CONSTRUCTION AS NECESSARY UNTIL FINAL SITE STABILIZATION IS ACHIEVED.</li> <li>INSTALL PERIMETER SEDIMENT CONTROL MEASURES (I.E. SILT FENCE AND STABILIZED CONSTRUCTION ENTRANCE).</li> <li>INSTALL PROTECTION DEVICES FOR EXISTING STORM SEWER INLETS AND DRAINAGE STRUCTURES.</li> <li>PERFORM STORMWATER POLLUTION PREVENTION SITE INSPECTIONS ON A WEEKLY BASIS AND WITHIN TWENTY-FOUR (24) HOURS OF THE END OF A RAINFALL EVENT THAT IS 0.5 INCH OR GREATER (OR EQUIVALENT SNOWFALL). AT A MINIMUM, THE INSPECTIONS SHALL INCLUDE THE DISTURBED AREAS OF THE CONSTRUCTION SITE THAT HAVE NOT BEEN FINALLY STABILIZED, ALL</li> </ol>	
	<ol> <li>PROPOSED SILT FENCE</li> <li>PROPOSED INLET PROTECTION</li> <li>SOIL TYPE: (BCC) BLUEPOINT LOAMY FINE SAND, 1 TO 9 PERCENT SLOPES MLRA 42</li> <li>PROJECT INFORMATION:</li> <li>TOTAL DISTURBED AREA: 77,056 SQ. FT. / 1.77 ACRES TOTAL SITE AREA: 76,190 SQ. FT. / 1.75 ACRES</li> <li>SWPPP MAINTENANCE &amp; SCHEDULE:</li> <li>OBTAIN ALL APPLICABLE SITE PERMITS AND THOROUGHLY REVIEW PROJECT'S STORWMATER POLLUTION PREVENTION PLAN (SWPPP) PRIOR TO COMMENCEMENT OF CONSTRUCTION OPERATIONS. CONTRACTOR SHALL BE RESPONSIBLE FOR MAINTAINING AND UPDATING THE SWPPP THROUGHOUT THE DURATION OF CONSTRUCTION AS NECESSARY UNTIL FINAL SITE STABILIZATION IS ACHIEVED.</li> <li>INSTALL PERIMETER SEDIMENT CONTROL MEASURES (I.E. SILT FENCE AND STABILIZED CONSTRUCTION ENTRANCE).</li> <li>INSTALL INLET PROTECTION DEVICES FOR EXISTING STORM SEWER INLETS AND DRAINAGE STRUCTURES.</li> <li>PERFORM STORMWATER POLLUTION PREVENTION SITE INSPECTIONS ON A WEEKLY BASIS AND WITHIN TWENTY-FOUR (24) HOURS OF THE END OF A RAINFALL EVENT THAT IS 0.5 INCH OR GREATER (OR EQUIVALENT SNOWFALL). AT A MINIMUM, THE INSPECTIONS SHALL INCLUDE THE DISTURBED AREAS OF THE CONSTRUCTION SITE THAT HAVE NOT BEEN FINALLY STABILIZED, ALL STRUCTURAL CONTROL MEASURES, LOCATIONS WHERE VEHICLES ENTER OR EXIT THE SITE, AND ANY ADDITIONAL BEST MANAGEMENT PRACTICES IDENTIFIED IN</li> </ol>	
	<ol> <li>PROPOSED SILT FENCE</li> <li>PROPOSED INLET PROTECTION</li> <li>SOIL TYPE: (BCC) BLUEPOINT LOAMY FINE SAND, 1 TO 9 PERCENT SLOPES MIRA 42</li> <li>PROJECT INFORMATION:</li> <li>TOTAL DISTURBED AREA: 77,056 SQ. FT. / 1.77 ACRES TOTAL SITE AREA: 76,190 SQ. FT. / 1.75 ACRES</li> <li>SWPPP MAINTENANCE &amp; SCHEDULE:</li> <li>OBTAIN ALL APPLICABLE SITE PERMITS AND THOROUGHLY REVIEW PROJECT'S STORMWATER POLLUTION PREVENTION PLAN (SWPPP) PRIOR TO COMMENCEMENT OF CONSTRUCTION OPERATIONS. CONTRACTOR SHALL BE RESPONSIBLE FOR MAINTAINING AND UPDATING THE SWPPP THROUGHOUT THE DURATION OF CONSTRUCTION AS NECESSARY UNTIL FINAL SITE STABILIZATION IS ACHIEVED.</li> <li>INSTALL PERIMETER SEDIMENT CONTROL MEASURES (I.E. SILT FENCE AND STABILIZED CONSTRUCTION DEVICES FOR EXISTING STORM SEWER INLETS AND DRAINAGE STRUCTURES.</li> <li>PERFORM STORMWATER POLLUTION PREVENTION SITE INSPECTIONS ON A WEEKLY BASIS AND WITHIN TWENTY-FOUR (24) HOURS OF THE END OF A RAINFALL EVENT THAT IS 0.5 INCH OR GREATER (OR EQUIVALENT SNOWFALL). AT A MINIMUM, THE INSPECTIONS SHALL INCLUDE THE DISTURBED AREAS OF THE CONSTRUCTION SITE THAT HAVE NOT BEEN FINALLY STABILIZED, ALL STRUCTURAL CONTROL MEASURES, LOCATIONS WHERE VEHICLES ENTER OR EXIT THE SITE, AND ANY ADDITIONAL BEST MANAGEMENT PRACTICES IDENTIFIED IN THE SWPPP.</li> <li>ALL SITE EROSION AND SEDIMENT CONTROL MEASURES AND BEST MANAGEMENT PRACTICES SHALL BE THE RESPONSIBILITY OF THE GENERAL CONTRACTOR AND SHALL BE CONTINUOUSLY MAINTAINED THROUGHOUT THE DURATION OF CONSTRUCTION. CONTRACTOR SHALL MAKE AND COMPLETE THE REQUIRED REPAIRS WITHIN FORTY-EIGHT (48) HOURS OF THE</li> </ol>	
	<ol> <li>PROPOSED SILT FENCE</li> <li>PROPOSED INLET PROTECTION</li> <li>SOIL TYPE: (BCC) BLUEPOINT LOAMY FINE SAND, 1 TO 9 PERCENT SLOPES MLRA 42</li> <li>PROJECT INFORMATION:</li> <li>TOTAL DISTURBED AREA: 77,056 SQ. FT. / 1.77 ACRES</li> <li>TOTAL SITE AREA: 76,190 SQ. FT. / 1.75 ACRES</li> <li>SWPPP MAINTENANCE &amp; SCHEDULE:</li> <li>OBTAIN ALL APPLICABLE SITE PERMITS AND THOROUGHLY REVIEW PROJECT'S STORMWATER POLLUTION PREVENTION PLAN (SWPPP) PRIOR TO COMMENCEMENT OF CONSTRUCTION OPERATIONS. CONTRACTOR SHALL BE RESPONSIBLE FOR MAINTAINING AND UPDATING THE SWPPP THROUGHOUT THE DURATION OF CONSTRUCTION AS NEOESSARY UNTIL FINAL SITE STABILIZATION IS ACHIEVED.</li> <li>INSTALL PERIMETER SEDIMENT CONTROL MEASURES (I.E. SILT FENCE AND STABILIZED CONSTRUCTION ENTRANCE).</li> <li>INSTALL PERIMETER POLLUTION PREVENTION SITE INSPECTIONS ON A WEEKLY BASIS AND WITHIN TWENTY-FOUR (24) HOURS OF THE END OF A RAINFALL EVENT THAT IS 0.5 INCH OR GREATER (OR EQUIVALENT SNOWFALL). AT A MINIMUM, THE INSPECTIONS SHALL INCLUDE THE DISTUBLED AREAS OF THE CONSTRUCTION MEASURES, LOCATIONS WHERE VEHICLES ENTER OR EXIT THE SITE, AND ANY ADDITIONAL BEST MANAGEMENT PRACTICES IDENTIFIED IN THE SWPPP.</li> <li>AL SITE EROSION AND SEDIMENT CONTROL MEASURES AND BEST MANAGEMENT PRACTICES SHALL INCLUDE THE DISTURED AREAS OF THE SWPPP.</li> <li>AL SITE EROSION AND SEDIMENT CONTROL MEASURES AND BEST MANAGEMENT PRACTICES SHALL BE THE RESPONSIBILITY OF THE GENERAL CONTRACTOR AND SHALL BE TOR INSTALLATION OF ANY ADDITIONAL STRUCTURAL CONTROL MEASURES WITHIN FORTY-EIGHT (48) HOURS OF THE INSPECTION.</li> <li>CONTRACTOR AND SHALL BE FOR INSTALLATION OF ANY ADDITIONAL STRUCTURAL CONTROL MEASURES NECESSARY TO PREVENT EROSION AND STRUCTURAL CONTROL MEASURES NECESSARY TO PREVENT EROSION AND</li> </ol>	
	<ol> <li>PROPOSED SILT FENCE</li> <li>PROPOSED INLET PROTECTION</li> <li>SOIL TYPE: (BCC) BLUEPOINT LOAMY FINE SAND, 1 TO 9 PERCENT SLOPES MLRA 42</li> <li>PROJECT INFORMATION:</li> <li>TOTAL DISTURBED AREA: 77,056 SQ. FT. / 1.77 ACRES TOTAL SITE AREA: 76,190 SQ. FT. / 1.75 ACRES</li> <li>SWPPP MAINTENANCE &amp; SCHEDULE:</li> <li>OBTAIN ALL APPLICABLE SITE PERMITS AND THOROUGHLY REVIEW PROJECT'S STORMWATER POLLUTION PREVENTION PLAN (SWPPP) PRIOR TO COMMENCEMENT OF CONSTRUCTION OPERATIONS. CONTRACTOR SHALL BE RESPONSIBLE FOR MAINTAINING AND UPDATING THE SWPPP THROUGHOUT THE DURATION OF CONSTRUCTION AS NECESSARY UNTIL FINAL SITE STABILIZATION IS ACHIEVED.</li> <li>INSTALL PERIMETER SEDIMENT CONTROL MEASURES (I.E. SILT FENCE AND STABILIZED CONSTRUCTION ENTRANCE).</li> <li>INSTALL PREMETER SEDIMENT CONTROL MEASURES (I.E. SILT FENCE AND STABILIZED CONSTRUCTION ENTRANCE).</li> <li>PERFORM STORMWATER POLLUTION PREVENTION SITE INSPECTIONS ON A WEEKLY BASIS AND WITHIN TWENTY-FOUR (24) HOURS OF THE END OF A RAINFALL EVENT THAT IS 0.5 INCH OR GREATER (OR EQUIVALENT SNOWFALL). AT A MINIMUM, THE INSPECTIONS SHALL INCLUDE THE DISTURBED AREAS OF THE CONSTRUCTION SITE THAT HAVE NOT BEEN FINALLY STABILIZED, ALL STRUCTURAL CONTROL MEASURES, LOCATIONS WHERE VEHICLES ENTER OR EXIT THE SITE, AND ANY ADDITIONAL BEST MANAGEMENT PRACTICES IDENTIFIED IN THE SWPPP.</li> <li>ALL SITE EROSION AND SEDIMENT CONTROL MEASURES AND BEST MANAGEMENT PRACTICES SHALL BE CONTINUOUSLY MAINTAINED THROUGHOUT THE DURATION OF CONSTRUCTION. CONTRACTOR SHALL MAKE AND COMPLETE THE REQUIRED REPAIRS WITHIN FORTY-EIGHT (48) HOURS OF THE INSPECTON.</li> <li>CONTRACTOR IS RESPONSIBLE FOR INSTALLATION OF ANY ADDITIONAL SEDIMENTATION AS DETERMINED BY THE SITE INSPECTIONS.</li> <li>INSTALL NEW STORM SHALL BE CONTINUOUSLY MAINTAINED THROUGHOUT THE DURATION OF CONSTRUCTION. CONTRACTOR SHALL MAKE AND COMPLETE THE REQUIRED REPAIRS WITHIN FORTY-EIGHT (48) HOURS OF THE INSPECTON.</li> <li>INSTALL NEW STORM SEWERS AND O</li></ol>	
	<ol> <li>PROPOSED SILT FENCE</li> <li>PROPOSED INLET PROTECTION</li> <li>SOIL TYPE: (BCC) BLUEPOINT LOAMY FINE SAND, 1 TO 9 PERCENT SLOPES MLRA 42</li> <li>PROJECT INFORMATION:</li> <li>TOTAL DISTURBED AREA: 77,056 SQ. FT. / 1.77 ACRES TOTAL SITE AREA: 76,190 SQ. FT. / 1.75 ACRES</li> <li>SWPPP MAINTENANCE &amp; SCHEDULE:</li> <li>OBTAIN ALL APPLICABLE SITE PERMITS AND THOROUGHLY REVIEW PROJECT'S STORMWATER POLLUTION PREVENTION PLAN (SWPPP) PRIOR TO COMMENCEMENT OF CONSTRUCTION OPERATIONS. CONTRACTOR SHALL BE RESPONSIBLE FOR MAINTAINING AND UPDATING THE SWPPP THROUGHOUT THE DURATION OF CONSTRUCTION AS NECESSARY UNTIL FINAL SITE STABILIZED IN AS ACHEVED.</li> <li>INSTALL PERIMETER SEDIMENT CONTROL MEASURES (I.E. SILT FENCE AND STABILIZED CONSTRUCTION ENTRANCE).</li> <li>INSTALL PERIMETER POLLUTION DEVICES FOR EXISTING STORM SEWER INLETS AND DRAINAGE STRUCTURES.</li> <li>PERFORM STORMWATER POLLUTION PREVENTION SITE INSPECTIONS ON A WEEKLY BASIS AND WITHIN TWENTY-FOUR (24) HOURS OF THE END OF A RAINFALL EVENT THAT IS 0.5 INCH OR GREATER (OR EQUIVALENT SNOWFALL). AT A MINIMUM, THE INSPECTIONS SHALL INCLUDE THE DISTURBED AREAS OF THE CONSTRUCTION SITE THAT HAVE NOT BEEN FINALLY STABILIZED, ALL STRUCTURAL CONTROL MEASURES, LOCATIONS WHERE VEHICLES ENTER OR EXIT THE SITE, AND ANY ADDITIONAL BEST MANAGEMENT PRACTICES IDENTIFIED IN THE SWPP.</li> <li>ALL SITE EROSION AND SEDIMENT CONTROL MEASURES AND BEST MANAGEMENT PRACTICES SHALL BE THE RESPONSIBILTY OF THE GENERAL CONTRACTOR AND SHALL BE CONTINUOUSLY MAINTAINED THROUGHOUT THE DURATION OF CONSTRUCTION. CONTRACTOR SHALL MAKE AND COMPLETE THE REQUIRED REPARS WITHIN FORTY-EIGHT (48) HOURS OF THE UNSPECTION.</li> <li>CONTRACTOR IS RESPONSIBLE FOR INSTALLATION OF ANY ADDITIONAL SEDUMENTATION AS DETERMINED BY THE SITE INSPECTIONS.</li> </ol>	
	<ol> <li>PROPOSED SILT FENCE</li> <li>PROPOSED INLET PROTECTION</li> <li>SOIL TYPE: (BCC) BLUEPOINT LOAMY FINE SAND, 1 TO 9 PERCENT SLOPES MLRA 42</li> <li>PROJECT INFORMATION:</li> <li>TOTAL DISTURBED AREA: 77,056 SQ. FT. / 1.77 ACRES TOTAL SITE AREA: 76,190 SQ. FT. / 1.75 ACRES</li> <li>SWPPP MAINTENANCE &amp; SCHEDULE:</li> <li>OBTAIN ALL APPLICABLE SITE PERMITS AND THOROUGHLY REVIEW PROJECT'S STORMWATER POLLUTION PREVENTION PLAN (SWPPP) PRIOR TO COMMENCEMENT OF CONSTRUCTION OPERATIONS. CONTRACTOR SHALL BE RESPONSIBLE FOR MAINTAINING AND UPDATING THE SWPPP THROUGHOUT HE DURATION OF CONSTRUCTION OPERATIONS. CONTRACTOR SHALL BE RESPONSIBLE FOR MAINTAINING AND UPDATING THE SWPPP THROUGHOUT HE DURATION OF CONSTRUCTION AS NECESSARY UNTIL FINAL SITE STABILIZATION IS ACHIEVED.</li> <li>INSTALL PERMETER SEDIMENT CONTROL MEASURES (I.E. SILT FENCE AND STABILIZED CONSTRUCTION DEVICES FOR EXISTING STORM SEWER INLETS AND DRAINAGE STRUCTURES.</li> <li>PERFORM STORMWATER POLLUTION PREVENTION SITE INSPECTIONS ON A WEEKLY BASIS AND WITHIN TWENTY-FOUR (24) HOURS OF THE END OF A RAINFALL EVENT THAT IS 0.5 INCH OR GREATER (OR EQUIVALENT SNOWFALL). AT A MINIMUM, THE INSPECTIONS SHALL INCLUDE THE DISTURBED AREAS OF THE CONSTRUCTION SITE THAT HAVE NOT BEEN FINALLY STABILIZED, ALL STRUCTURAL CONTROL MEASURES, LOCATIONS WHERE VEHICLES ENTER OR EXIT THE SWPPP.</li> <li>AL AL STE EROSION AND SEDIMENT CONTROL MEASURES AND BEST MANAGEMENT PRACTICES SHALL BE THE RESPONSIBILITY OF THE GENERAL CONTRACTOR IS RESPONSIBLE FOR INSTALLATION OF ANY ADDITIONAL STRUCTURAL CONTROL MEASURES NECESSARY TO PREVENT EROSION AND SEDIMENTATION AS DETERMINED BY THE SITE UNSPECTIONS.</li> <li>NISTALL INCLUD REPAIRS WITHIN FORTY-EIGHT (48) HOURS OF THE INSPECTION.</li> <li>CONTRACTOR IS RESPONSIBLE FOR INSTALLATION OF ANY ADDITIONAL STRUCTURAL CONTROL MEASURES NECESSARY TO PREVENT EROSION AND SEDIMENTATION AS DETERMINED BY THE SITE UNSPECTIONS.</li> <li>NISTALL NEW STORM SEWERS AND OTHER SITE UTILITIES AS INDICA</li></ol>	
	<ol> <li>PROPOSED SILT FENCE</li> <li>PROPOSED INLET PROTECTION</li> <li>SOLL TYPE: (BCC) BLUEPOINT LOAMY FINE SAND, 1 TO 9 PERCENT SLOPES MLRA 42</li> <li>PROJECT INFORMATION:</li> <li>TOTAL DISTURBED AREA: 77,056 SQ. FT. / 1.77 ACRES TOTAL SITE AREA: 76,190 SQ. FT. / 1.75 ACRES</li> <li>SWPPP MAINTENANCE &amp; SCHEDULE:</li> <li>OBTAIN ALL APPLICABLE SITE PERMITS AND THOROUGHLY REVIEW PROJECT'S STORMWATER POLLUTION PREVENTION PLAN (SWPPP) PRIOR TO COMMENCEMENT OF CONSTRUCTION OPERATIONS. CONTRACTOR SHALL BE RESPONSIBLE FOR MAINTAINING AND UPDATING THE SWPPP THROUGHOUT THE DURATION OF CONSTRUCTION AS NECESSARY UNTIL FINAL SITE STABILIZATION IS ACHIEVED.</li> <li>INSTALL INLET PROTECTION DEVICES FOR EXISTING STORM SEWER INLETS AND DRAINAGE STRUCTURES.</li> <li>PERFORM STORMWATER POLLUTION PREVENTION SITE INSPECTIONS ON A WEEKLY BASIS AND WITHIN TWENTY-FOUR (24) HOURS OF THE END OF A RAINFALL EVENT THAT IS 0.5 INCH OR GREATER (OR EQUIVALENT SMOWFALL). AT A MINIMUM, THE INSPECTIONS SHALL INCLUDE THE DISTRED AREAS OF THE CONSTRUCTION SITE THAT HAVE NOT BEEN FINALLY STABILIZED, ALL STRUCTURAL CONTROL MEASURES, LOCATIONS WHERE VEHICLES ENTER OR EXIT THE SITE, AND ANY ADDITIONAL BEST MANAGEMENT PRACTICES IDENTIFIED IN THE SWPPP.</li> <li>ALL SITE EROSION AND SEDIMENT CONTROL MEASURES AND BEST MANAGEMENT PRACTICES SHALL BE THE RESPONSIBILITY OF THE GERERAL CONTRACTOR AND SHALL BE CONTINUOUSLY MAINTAINED THROUGHOUT THE DURATION OF CONSTRUCTION. CONTRACTOR SHALL MAKE AND COMPLETE THE REQUIRED REPAIRS WITHIN FORTY-EIGHT (48) HOURS OF THE INSPECTION.</li> <li>CONTRACTOR ND SHALL BE CONTINUOUSLY MAINTAINED THROUGHOUT THE DURATION AS DETERMINED BY THE SITE INSPECTIONS.</li> <li>NSTALL NEW STORM SEWERS AND OTHER SITE INSTALLATION OF ANY ADDITIONAL SEDIMENTATION AS DETERMINED BY THE SITE INSPECTIONS.</li> <li>NSTALL NEW STORM SEWERS AND OTHER SITE INSTALLATION OF ANY ADDITIONAL SEDIMENTATION AS DETERMINED BY THE SITE INSPECTIONS.</li> <li>INSTALL NEW STORM SEWERS AND OTHER S</li></ol>	
	<ol> <li>PROPOSED SILT FENCE</li> <li>PROPOSED SILT FENCE</li> <li>PROPOSED INLET PROTECTION</li> <li>SOLL TYPE: (BCC) BLUEPOINT LOAMY FINE SAND, 1 TO 9 PERCENT SLOPES MURA 42</li> <li>PROJECT INFORMATION:</li> <li>TOTAL DISTURBED AREA: 77,056 SQ. FT. / 1.77 ACRES</li> <li>TOTAL DISTURBED AREA: 76,190 SQ. FT. / 1.75 ACRES</li> <li>SWPPP MAINTENANCE &amp; SCHEDULE:</li> <li>OBTAIN ALL APPLICABLE SITE PERMITS AND THOROUGHLY REVIEW PROJECT'S STORMWATER POLUTION PREVENTION PLAN (SWPPP) PRIOR TO COMMENCEMENT OF CONSTRUCTION OPERATIONS. CONTRACTOR SHALL BE RESPONSIBLE FOR MAINTAINING AND UPDATING THE SWPPP THROUGHOUT THE DURATION OF CONSTRUCTION AS NECESSARY UNTIL FINAL SITE STABILIZATION IS ACHIEVED.</li> <li>INSTALL PERIMETER SEDIMENT CONTROL MEASURES (I.E. SILT FENCE AND STABILIZED CONSTRUCTION ENTERANCE).</li> <li>INSTALL PROTECTION DEVICES FOR EXISTING STORM SEWER INLETS AND DRAINAGE STRUCTURES.</li> <li>PERFORM STORMWATER POLLUTION PREVENTION SITE INSPECTIONS ON A WEEKLY BASIS AND WITHIN TWENTY-FOUR (24) HOURS OF THE END OF A RAINFALL EVENT THAT IS 0.5 INCH OR GREATER (OR EQUIVALENT SNOWFALL). AT A MINIMUM, THE INSPECTIONS SHALL INCLUDE THE DISTURBED AREAS OF THE CONSTRUCTION SITE THAT HAVE NOT BEEN FINALLY STABILIZED, ALL STRUCTURAL CONTROL MEASURES, LOCATIONS WHERE VEHICLES ENTER OR EXIT THE SITE, AND ANY ADDITIONAL BEST MANAGEMENT PRACTICES IDENTIFIED IN THE SWPPP.</li> <li>ALL SITE EROSION AND SEDIMENT CONTROL MEASURES AND BEST MANAGEMENT PRACTICES SHALL BE THE RESPONSIBILITY OF THE GENERAL CONTRACTOR AND SHALL BE CONTINUOUSLY MAINTAINED THROUGHOUT THE DURATION OF CONSTRUCTION. CONTRACTOR SHALL MAKE AND COMPLETE THE REQUIRED REPAIRS WITHIN FORTY-EIGHT (48) HOURS OF THE INSPECTION.</li> <li>INSTALL NEW STORM SEWERS AND OTHER SITE INSPECTIONS.</li> <li>INSTALL AND SEDIMENT ADDITIONAL BEST MANAGEMENT PRACTICES MAD BEST MANAGEMENT PRACTICES SHALL BE THE RESPECTIONS.</li> <li>INSTALL CONTROL MEASURES AND OTHER SITE INSPECTIONS.</li> <li>INSTALL CONT</li></ol>	
	<ol> <li>PROPOSED SILT FENCE</li> <li>PROPOSED SILT FENCE</li> <li>PROPOSED INLET PROTECTION</li> <li>SOLL TYPE: (BCC) BLUEPOINT LOAMY FINE SAND, 1 TO 9 PERCENT SLOPES MURA 42</li> <li>PROJECT INFORMATION:</li> <li>TOTAL DISTURBED AREA: 77,056 SQ. FT. / 1.77 ACRES</li> <li>TOTAL DISTURBED AREA: 76,190 SQ. FT. / 1.75 ACRES</li> <li>SWPPP MAINTENANCE &amp; SCHEDULE:</li> <li>OBTAIN ALL APPLICABLE SITE PERMITS AND THOROUGHLY REVIEW PROJECT'S STORMWATER POLLUTION PREVENTION PLAN (SWPPP) PRIOR TO COMMENCEMENT OF CONSTRUCTION OPERATIONS. CONTRACTOR SHALL BE RESPONSIBLE FOR MAINTAINING AND UPDATING THE SWPPP THROUGHOUT THE DURATION OF CONSTRUCTION AS NECESSARY UNTIL FINAL SITE STABILIZATION IS ACHIEVED.</li> <li>INSTALL INLET PROTECTION DEVICES FOR EXISTING STORM SEWER INLETS AND DRAINAGE STRUCTUONE INTRANCE).</li> <li>INSTALL INLET PROTECTION DEVICES FOR EXISTING STORM SEWER INLETS AND DRAINAGE STRUCTUOR ENTRANCE).</li> <li>PERFORM STORMWATER POLLUTION PREVENTION SITE INSPECTIONS ON A WEEKLY BASIS AND WITHIN TWENTY-FOUR (24) HOURS OF THE END OF A RAINFALL EVENT THAT IS 0.5 INCH OR GREATER (OR EQUIVALENT SNOWFALL). AT A MINIMUM, THE INSPECTIONS STOR SEWER INLETS AND DRAINAGE STRUCTURES.</li> <li>PERFORM STORMWATER POLLUTION PREVENTION SITE INSPECTIONS ON A WEEKLY BASIS AND WITHIN TWENTY-FOUR (24) HOURS OF THE END OF A RAINFALL EVENT THAT IS 0.5 INCH OR GREATER (OR EQUIVALENT SNOWFALL). AT A MINIMUM, THE INSPECTIONS SHERE VEHICLES ENTER OR EXIT THE STE, AND ADDITIONAL BEST MANAGEMENT PRACTICES IDENTIFIED IN THE SWPPP.</li> <li>ALI ALL SITE EROSION AND SEDIMENT CONTROL MEASURES AND BEST MANAGEMENT PRACTICES SHALL BE THE RESPONSIBILITY OF THE GENERAL CONTRACTOR AND SHALL BE CONTINUOUSLY MAINTAINED THROUGHOUT THE DURATION OF CONSTRUCTION. CONTRACTOR SHALL MAKE AND COMPLETE THE REQUIRED REPARS WITHIN FORTY-EIGHT (48) HOURS OF THE INSPECTION.</li> <li>CONTRACTOR IS RESPONSIBLE FOR INSTALLATION OF ANY ADDITIONAL SEDIMENTATION AS DETERMINED BY THE SITE INSPECTIONS.</li></ol>	
	<ol> <li>PROPOSED SILT FENCE</li> <li>PROPOSED INLET PROTECTION</li> <li>SOIL TYPE: (BCC) BLUEPOINT LOAMY FINE SAND, 1 TO 9 PERCENT SLOPES MURA 42</li> <li>PROJECT INFORMATION:</li> <li>TOTAL DISTURBED AREA: 77,056 SQ. FT. / 1.77 ACRES</li> <li>TOTAL DISTURBED AREA: 76,190 SQ. FT. / 1.75 ACRES</li> <li>SWPPP MAINTENANCE &amp; SCHEDULE:</li> <li>OBTAIN ALL APPLICABLE SITE PERMITS AND THOROUGHLY REVIEW PROJECT'S STORWATER POLLUTION PREVENTION PLAN (SWPPP) PRIOR TO COMMENCEMENT OF CONSTRUCTION OPERATIONS. CONTRACTOR SHALL BE RESPONSIBLE FOR MAINTAINING AND UPDATING THE SWPPP THROUGHOUT THE DURATION OF CONSTRUCTION AS NECESSARY UNTIL FINAL SITE STABILIZATION IS A CHIEVED.</li> <li>INSTALL PERIMETR SEDIMENT CONTROL MEASURES (I.E. SILT FENCE AND STABILIZED CONSTRUCTION ENTRANCE).</li> <li>INSTALL INLET PROTECTION DEVICES FOR EXISTING STORM SEWER INLETS AND DRAINAGE STRUCTURES.</li> <li>PERFORM STORWATER POLLUTION PREVENTION SITE INSPECTIONS ON A WEEKLY BASIS AND WITHIN TWENTY-FOUR (24) HOURS OF THE END OF A RAINFALL EVENT THAT IS 0.5 INCH OR GREATER (OR EQUIVALENT SNOWFALL). AT A MINIMUM, THE INSPECTIONS SHALL INCLUDE THE DISTURBED AREAS OF THE CONSTRUCTION SITE THAT HAVE NOT BEEN FINALLY STABILIZED, ALL STRUCTURAL CONTROL MEASURES, LOCATIONS WHERE VEHICLES ENTER OR EXIT THE SITE, AND ANY ADDITIONAL BEEST MAIAGEMENT PRACTICES IDENTIFIED IN THE SWPPP.</li> <li>ALL SITE EROSION AND SEDIMENT CONTROL MEASURES AND BEST MANAGEMENT PRACTICES SHALL BE THE RESPONSIBLY OF THE GENERAL CONTRACTOR AND SHALL BE CONTINUOUSLY MAINTAINED THROUGHOUT THE DURATION OF CONSTRUCTION. CONTRACTOR SHALL MAKE AND COMPLETE THE REPOLINE.</li> <li>CONTRACTOR IS RESPONSIBLE FOR INSTALLATION OF ANY ADDITIONAL SEDIMENTATION AS DETERMINED BY THE SITE INSPECTIONS.</li> <li>INSTALL NEW STORM SEVERS AND OTHER SITE UTILITES AS INDICATED ON THE PLANS.</li> <li>INSTALL NEW STORM SEVERS AND OTHER SITE UTILITES AS INDICATED ON THE PLANS.</li> <li>INSTALL NEW STORM SEVERS AND OTHER SITE UNDERED SITE</li></ol>	
	<ol> <li>PROPOSED SILT FENCE</li> <li>PROPOSED SILT FENCE</li> <li>PROPOSED INLET PROTECTION</li> <li>SOLL TYPE: (BCC) BLUEPOINT LOAMY FINE SAND, 1 TO 9 PERCENT SLOPES MURA 42</li> <li>PROJECT INFORMATION:</li> <li>TOTAL DISTURBED AREA: 77,056 SQ. FT. / 1.77 ACRES</li> <li>TOTAL SITE AREA: 76,190 SQ. FT. / 1.75 ACRES</li> <li>SWPPP MAINTENANCE &amp; SCHEDULE:</li> <li>OBTAIN ALL APPLICABLE SITE PERMITS AND THOROUGHLY REVIEW PROJECT'S STORWWATER POLLUTION PREVENTION PLAN (SWPPP) PRIOR TO COMMENCEMENT OF CONSTRUCTION OPERATIONS. CONTRACTOR SHALL BE RESPONSIBLE FOR MAINTAINING AND UPDATING. THE SWPPP THROUGHOUT THE DURATION OF CONSTRUCTION AS NECESSARY UNTIL FINAL SITE STABILIZATION IS ACHIEVED.</li> <li>INSTALL INLET PROTECTION DEVICES FOR EXISTING STORM SEWER INLETS AND DRAINAGE STRUCTURES.</li> <li>PERFORM STORMWATER POLLUTION PREVENTION SITE INSPECTIONS ON A WEEKLY BASIS AND WITHIN TWENTY-FOUR (24) HOURS OF THE END OF A RAINFALL EVENT THAT IS 0.5 INCH OR GREATER (OR EQUIVALENT SNOWFALL). AT A MINIMUM, THE INSPECTIONS SHALL INCLUDE THE DISTURBED AREAS OF THE CONSTRUCTION SITE THAT HAVE NOT BEEN FINALLY STABILIZED. STRUCTURAL CONTROL MEASURES, LOCATIONS WHERE VEHICLES ENTER OR EXIL STRUCTURAL CONTROL MEASURES, LOCATIONS WHERE VEHICLES AND BEAT MANAGEMENT PRACTICES SHALL BE THE RESPONSIBILITY OF THE GENERAL CONTRACTOR AND SHALL BECONTROL MEASURES AND BEST MANAGEMENT PRACTICES SHALL BE THE RESPONSIBILITY OF THE GENERAL CONTRACTOR AND SHALL BECONTROL MEASURES AND BEST MANAGEMENT PRACTICES SHALL BE CONTROL MEASURES AND COMPLETE THE REQUIRED REPARS WITHIN FORTY-EIGHT (48) HOURS OF THE INSPECTION.</li> <li>CONTRACTOR IS RESPONSIBLE FOR INSTALLATION OF ANY ADDITIONAL STRUCTURAL CONTROL MEASURES AND OTHER SITE UTILITIES AS INDICATED ON THE PHANS.</li>     I</ol>	

# Greenberatarrow

19000 MacArthur Blvd, Suite 250 Irvine, CA 92612 t: 949 296 0450 f: 949 296 0479

PROJECT TEAM

	COPYRIGHT NOTICE This drawing is the property of the above referenced Professional and is not to be used for any purpose other than the specific project and site named herein, and cannot be reproduced in any manner without the express written permission from the Professional				
	ISSUE/REVISION RECORD				
	DATE	DESCRIPTION			
	04/03/15	COORDINATION SET			
	04/06/15	PERMIT SET			
	07/28/15	BID SET			
$\Lambda$	09/14/15	PERMIT RESPONSE			
	10/19/15	CONSTRUCTION SET			
	11/02/15	PERMIT RESPONSE			

#### **PROFESSIONAL SEAL**



PROFESSIONAL IN CHARGE FARMAN SHIR, P.E. PROFESSIONAL ENGINEER LICENSE NO. 21307 **PROJECT MANAGER** MIKE HOLMES **QUALITY CONTROL** LARRY DIEHL

DRAWN BY MIKE HOLMES

**PROJECT NAME** 

## TEXAS ROADHOUSE

## ALBUQUERQUE **NEW MEXICO**

### **10030 COORS BOULEVARD BYPASS NW**



**PROJECT NUMBER** 20130487.0

SHEET TITLE **STORMWATER** POLLUTION **PREVENTION PLAN** 

SHEET NUMBER