


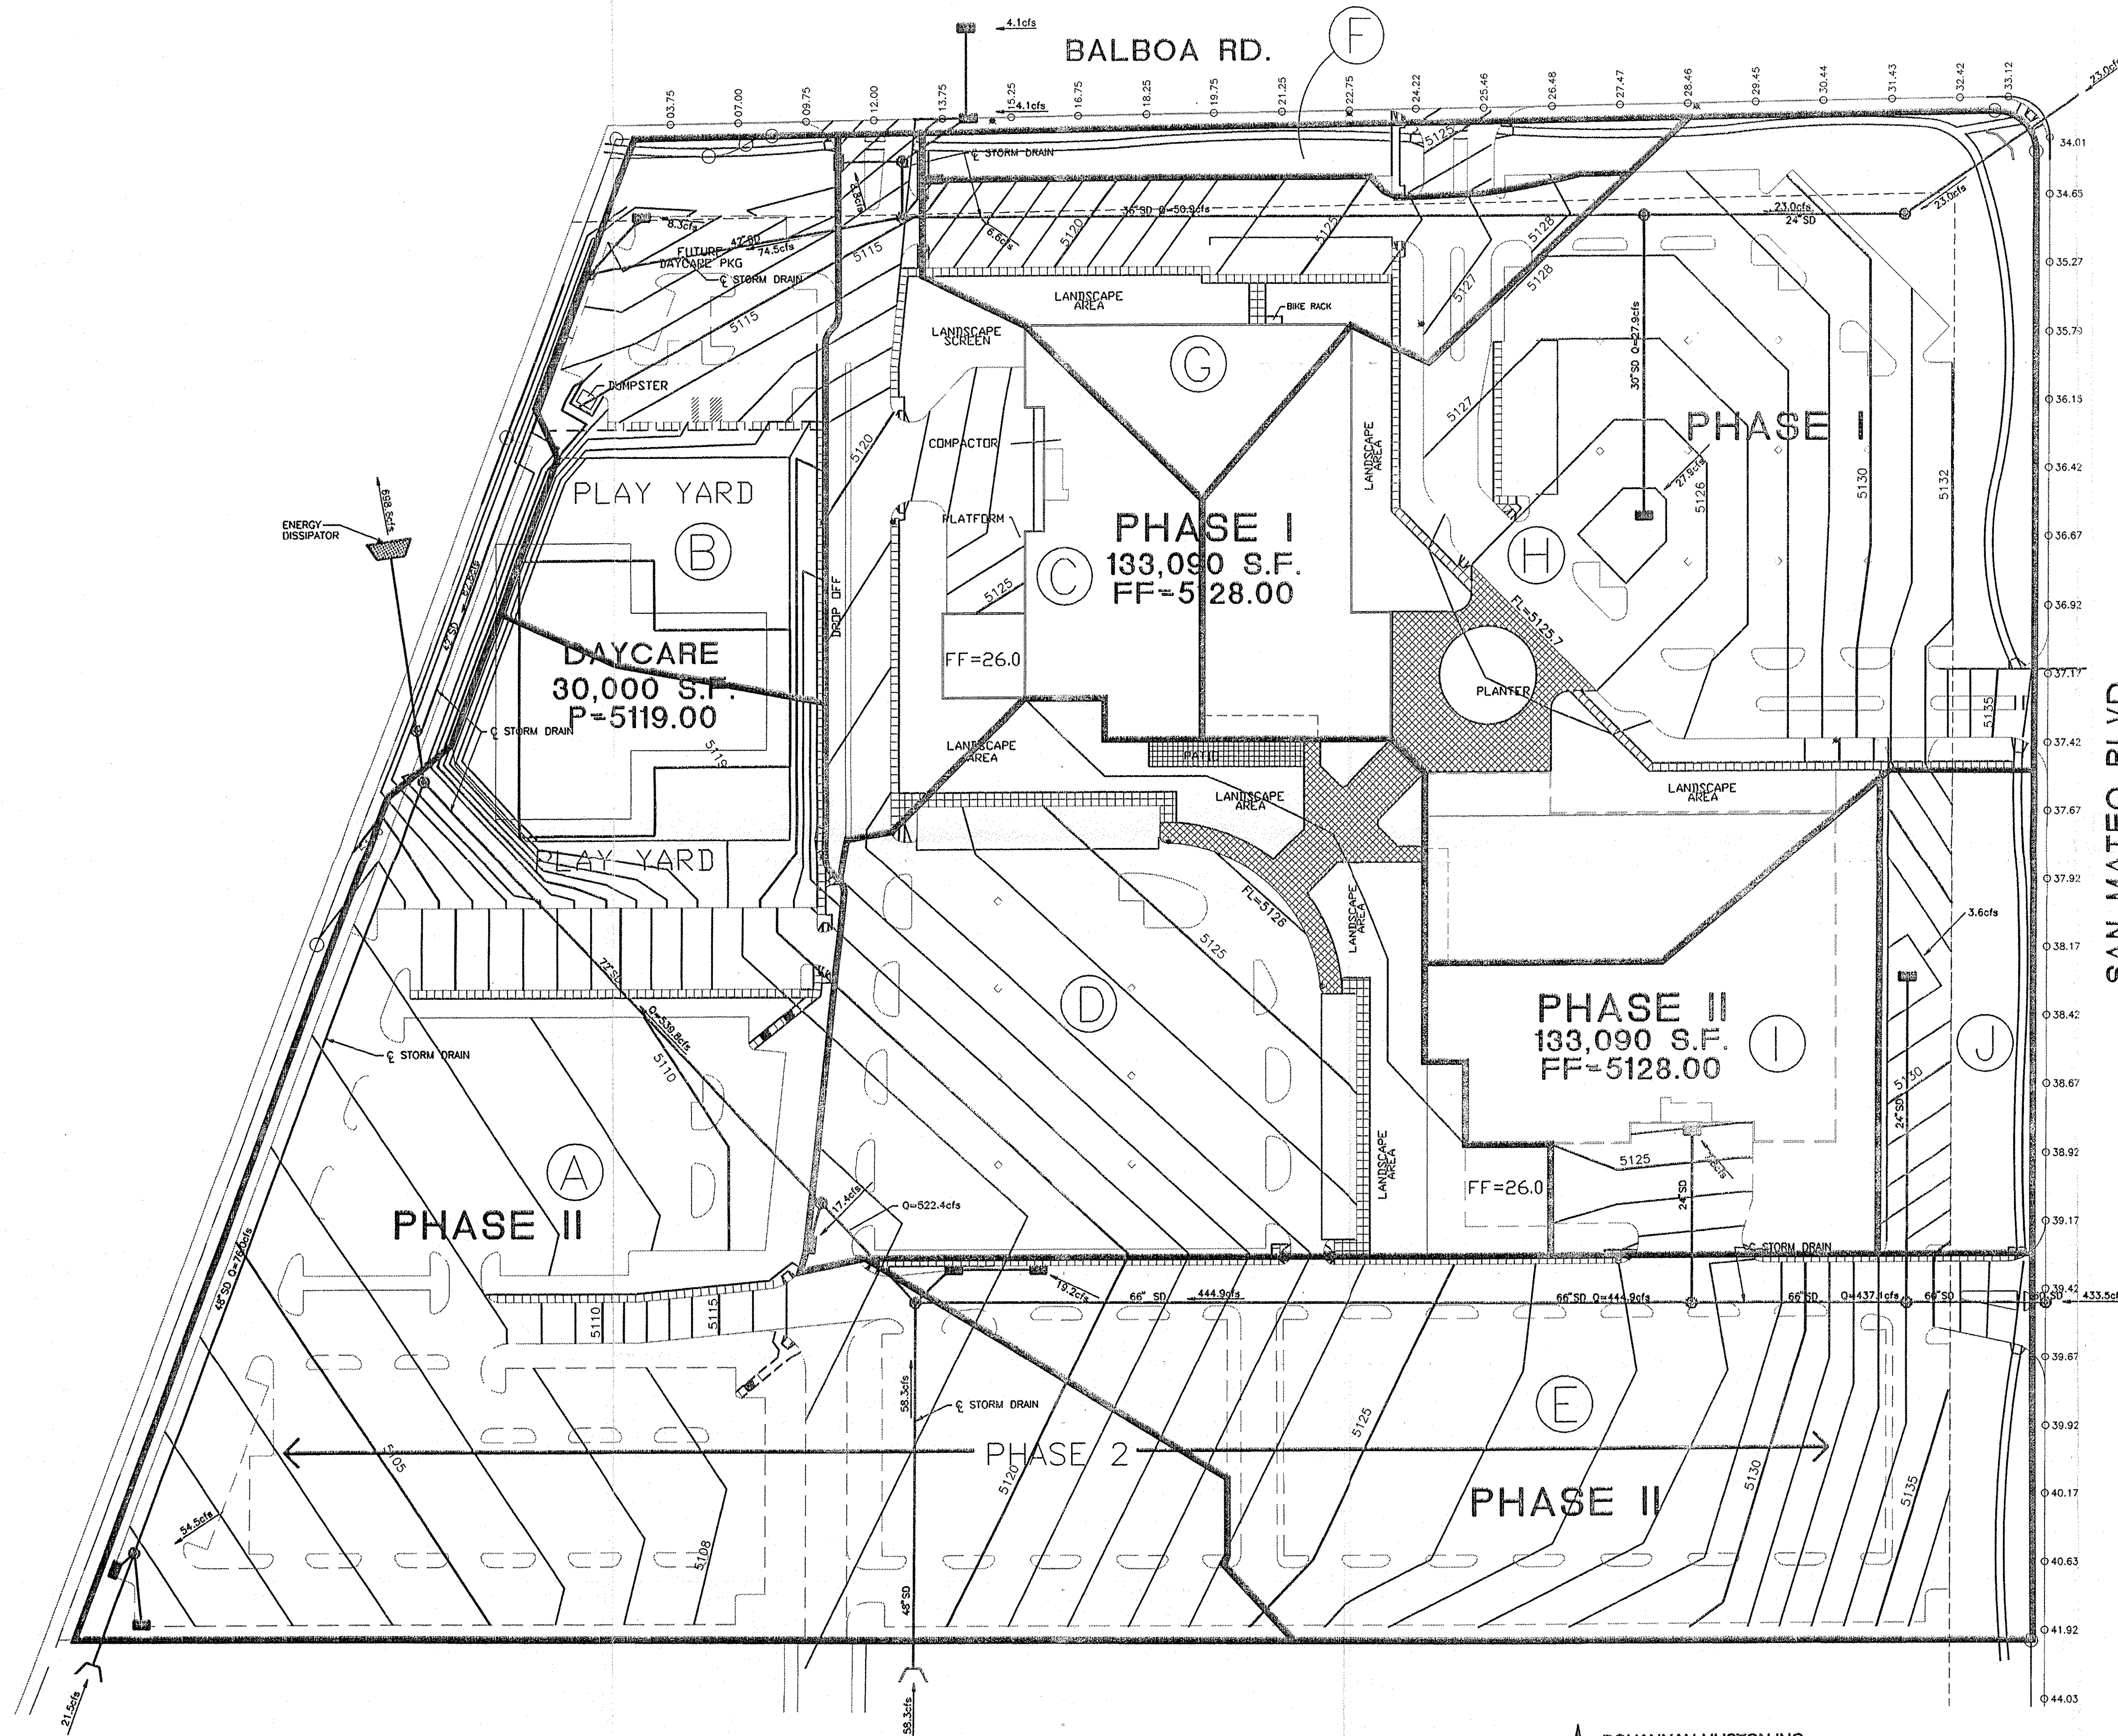

CITICORP ON-SITE DEVELOPED BASINS ESTIMATED PEAK DISCHARGE (100-YEAR STORM)						
BASIN	AREA (ac)	LAND TREATMENT %				TOTAL PEAK DISCHARGE (cfs)
		A	B	C	D	
A	8.21	0.0%	8.0%	80.0%	84.0%	54.5
B	1.80	0.0%	2.5%	2.5%	95.0%	8.3
C	2.04	0.0%	10.0%	10.0%	80.0%	8.8
D	3.94	0.0%	7.0%	7.0%	86.0%	17.4
E	4.27	0.0%	5.0%	5.0%	90.0%	19.2
F	0.05	0.0%	50.0%	50.0%	0.0%	0.1
G	1.46	0.0%	5.0%	5.0%	90.0%	6.6
H	6.31	0.0%	7.0%	7.0%	86.0%	27.9
I	1.65	0.0%	0.0%	0.0%	100.0%	7.8
J	0.92	0.0%	20.0%	20.0%	60.0%	3.6

LEGEND

DRAINAGE BASIN DESIGNATION

STORM DRAIN MANHOLE

BASIN BOUNDARY

STORM DRAIN INLET

A

CITICORP DRAINAGE REPORT	
Project No.	ON-SITE DRAINAGE PLAN
Seal	PLATE 4
Job No. 96177A2417	Sheet 1 of 1
Drawn By: TONYM	Date: 3/96
Checked By: CWH	Scale: 1"=60'