



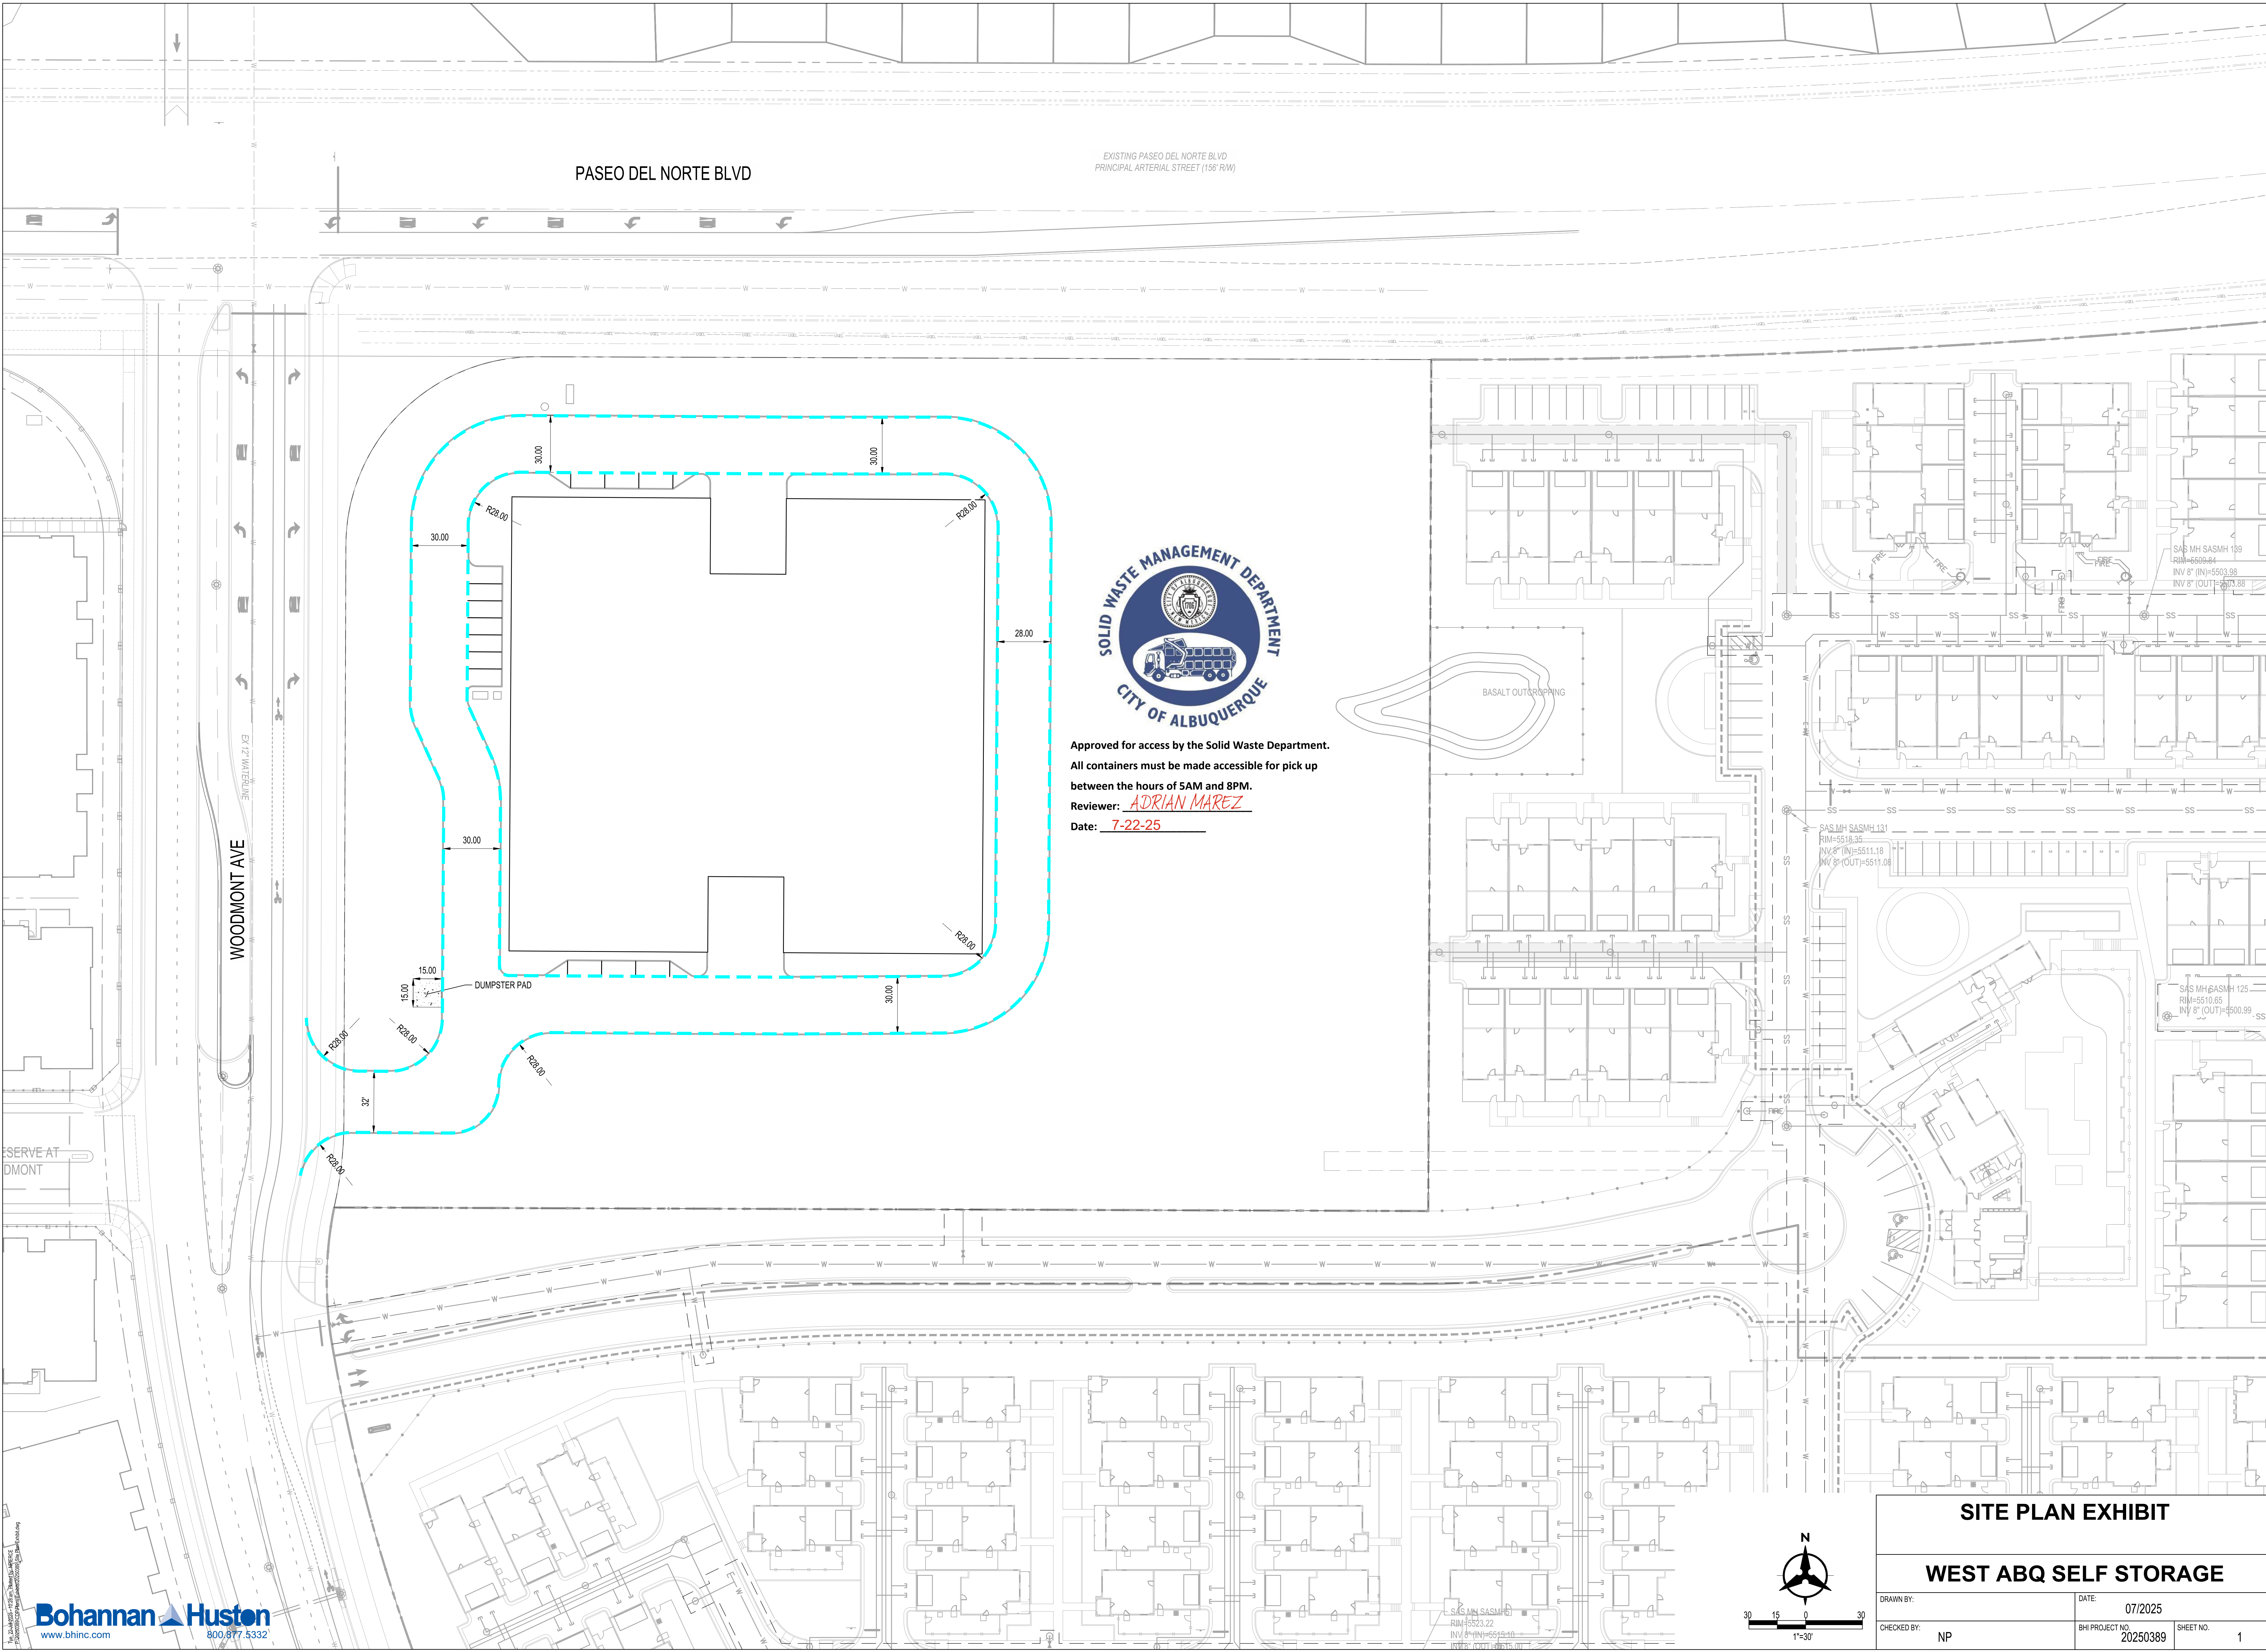

PASEO DEL NORTE BLVD

EXISTING PASEO DEL NORTE BLVD
PRINCIPAL ARTERIAL STREET (156' RW)

WOODMONT AVE

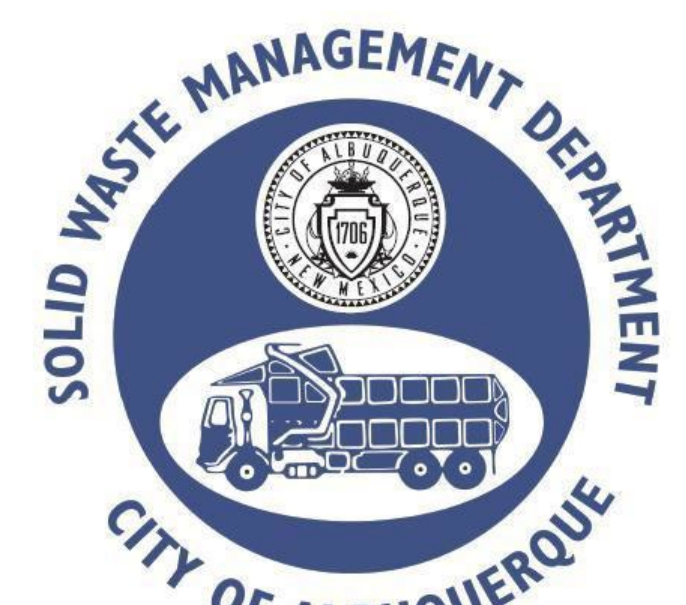


Approved for access by the Solid Waste Department.
All containers must be made accessible for pick up
between the hours of 5AM and 8PM.
Reviewer: ADRIAN MAREZ
Date: 7-22-25

BASALT OUTCROPPING

DUMPSTER PAD

SITE PLAN EXHIBIT

WEST ABQ SELF STORAGE

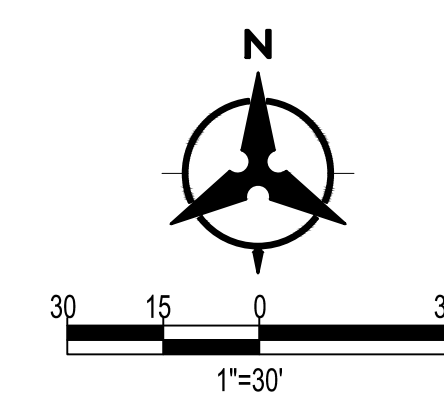

DRAWN BY:	DATE:
CHECKED BY:	BH PROJECT NO:
NP	20250389
	SHEET NO:
	1