



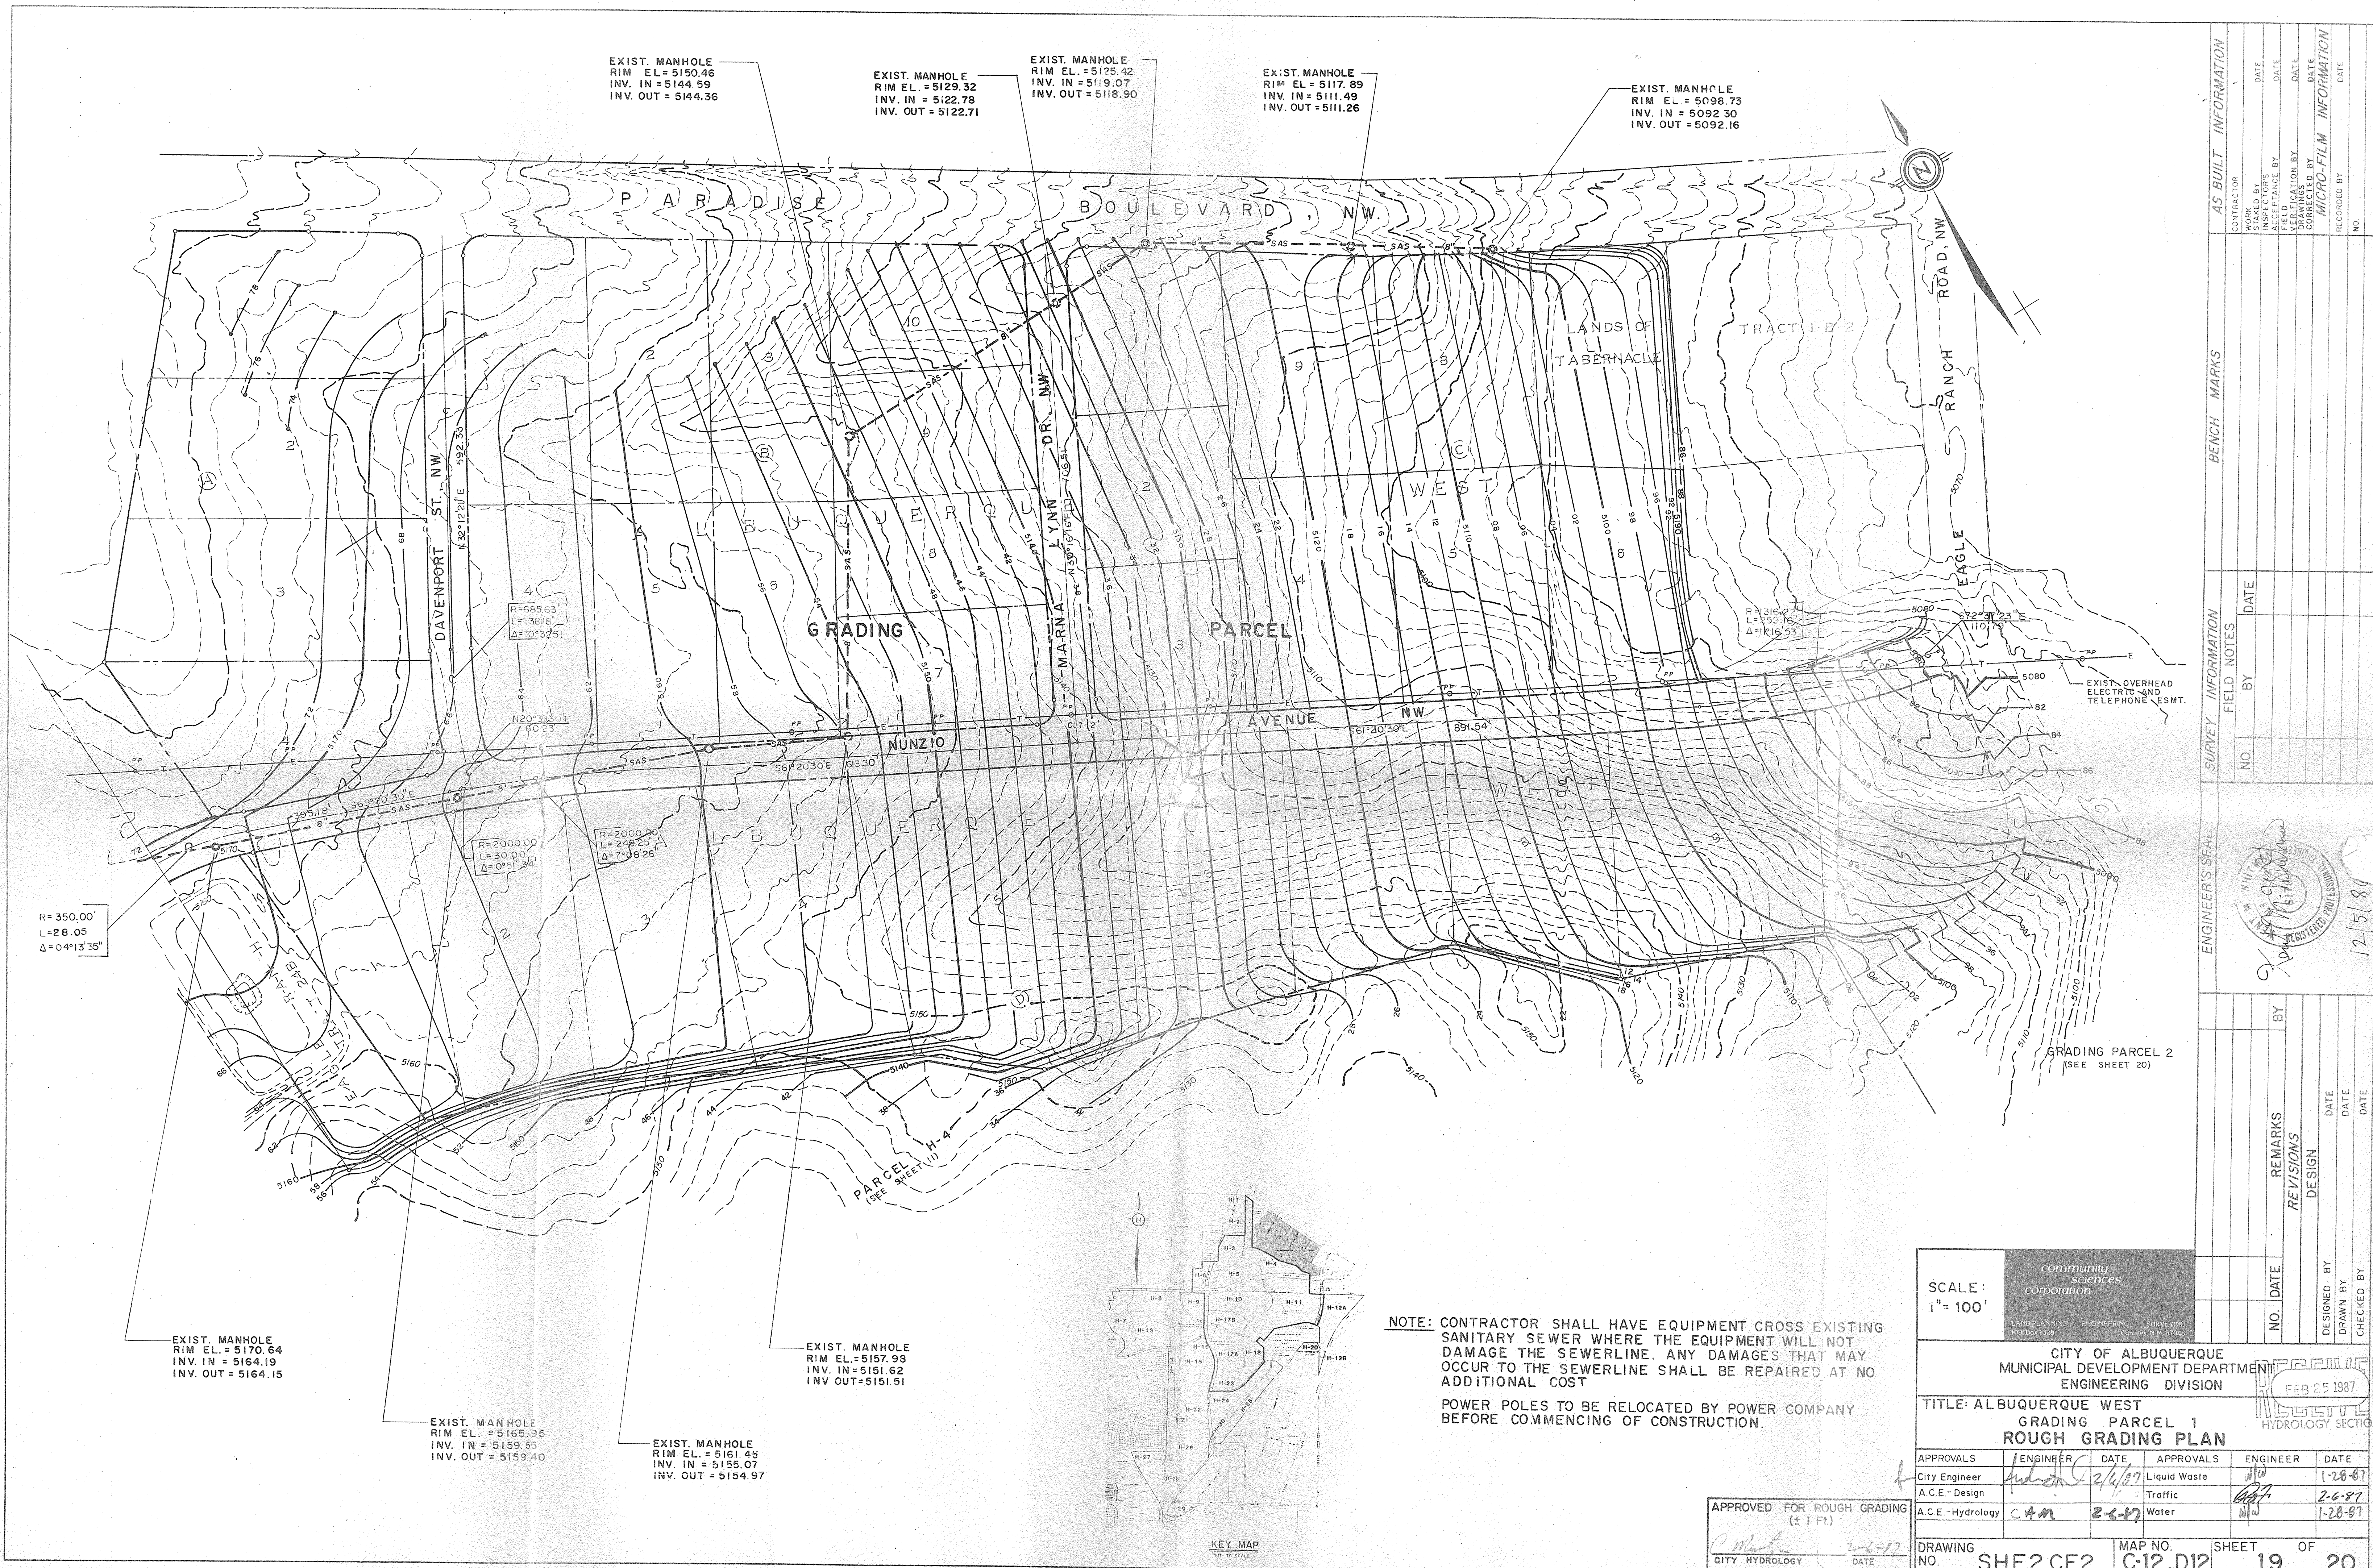

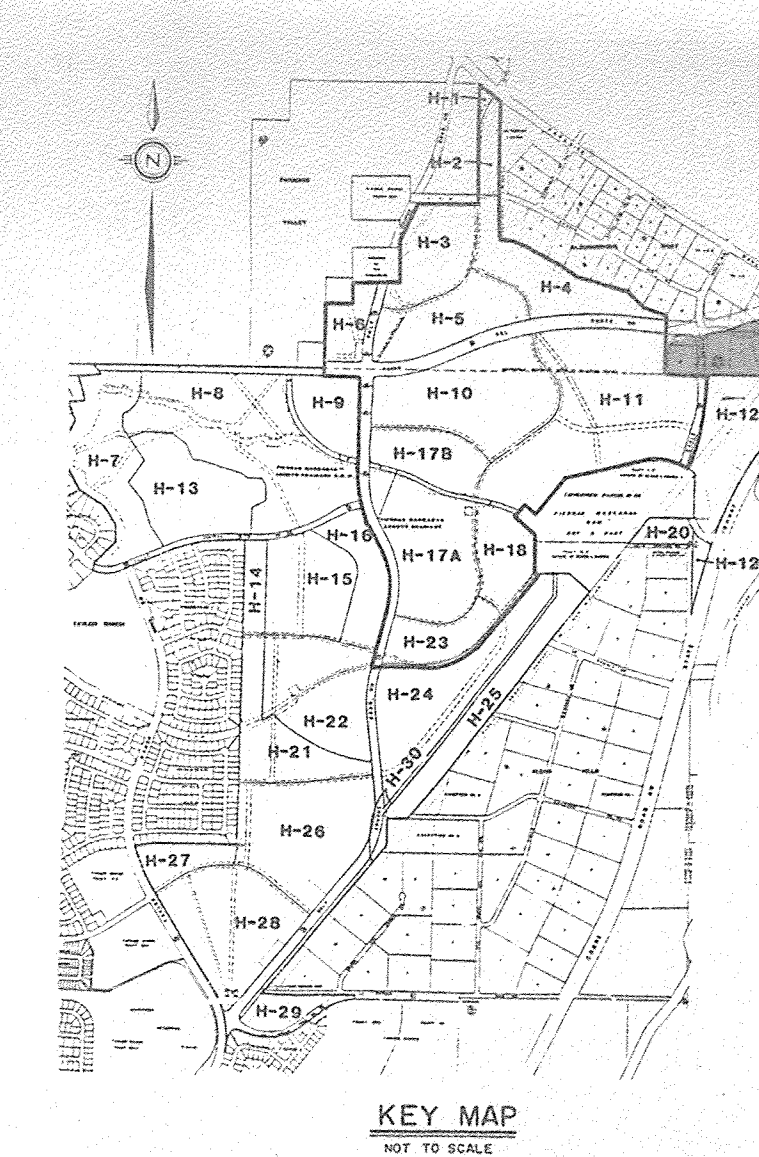

S 90° 00' 00" E
752.96'

APPROVED FOR ROUGH GRADING
($\pm$ 1 Ft.)
C. Martin 2-6-87
CITY HYDROLOGY DATE

SCALE:		community sciences corporation		DESIGNED BY G.S.	
1" = 100'				DRAWN BY G.S.	
				CHECKED BY	
LANDPLANNING		ENGINEERING		NO. DATE	
P.O. Box 1282		Corona, N.M. 87704			
CITY OF ALBUQUERQUE MUNICIPAL DEVELOPMENT DEPARTMENT ENGINEERING DIVISION					
TITLE: ALBUQUERQUE WEST GRADING PARCELS 2 & 3 ROUGH GRADING PLAN				7-25-87 RECEIVED HYDROLOGY SECTION	
APPROVALS	ENGINEER	DATE	APPROVALS	ENGINEER	DATE
City Engineer	<i>[Signature]</i>	2/4/87	Liquid Waste	<i>[Signature]</i>	1-28-87
A.C.E. - Design			Traffic	<i>[Signature]</i>	2-6-87
A.C.E. - Hydrology	<i>[Signature]</i>	2-6-87	Water	<i>[Signature]</i>	1-28-87
DRAWING NO.		MAP NO.		SHEET OF	
D.		C-12-D-13		20 20	

[illegible]