


SCALE: 1"=40'

SANDIA MEMORY
GARDENS CEMETERY

SANDIA MEMORY
GARDENS CEMETERY

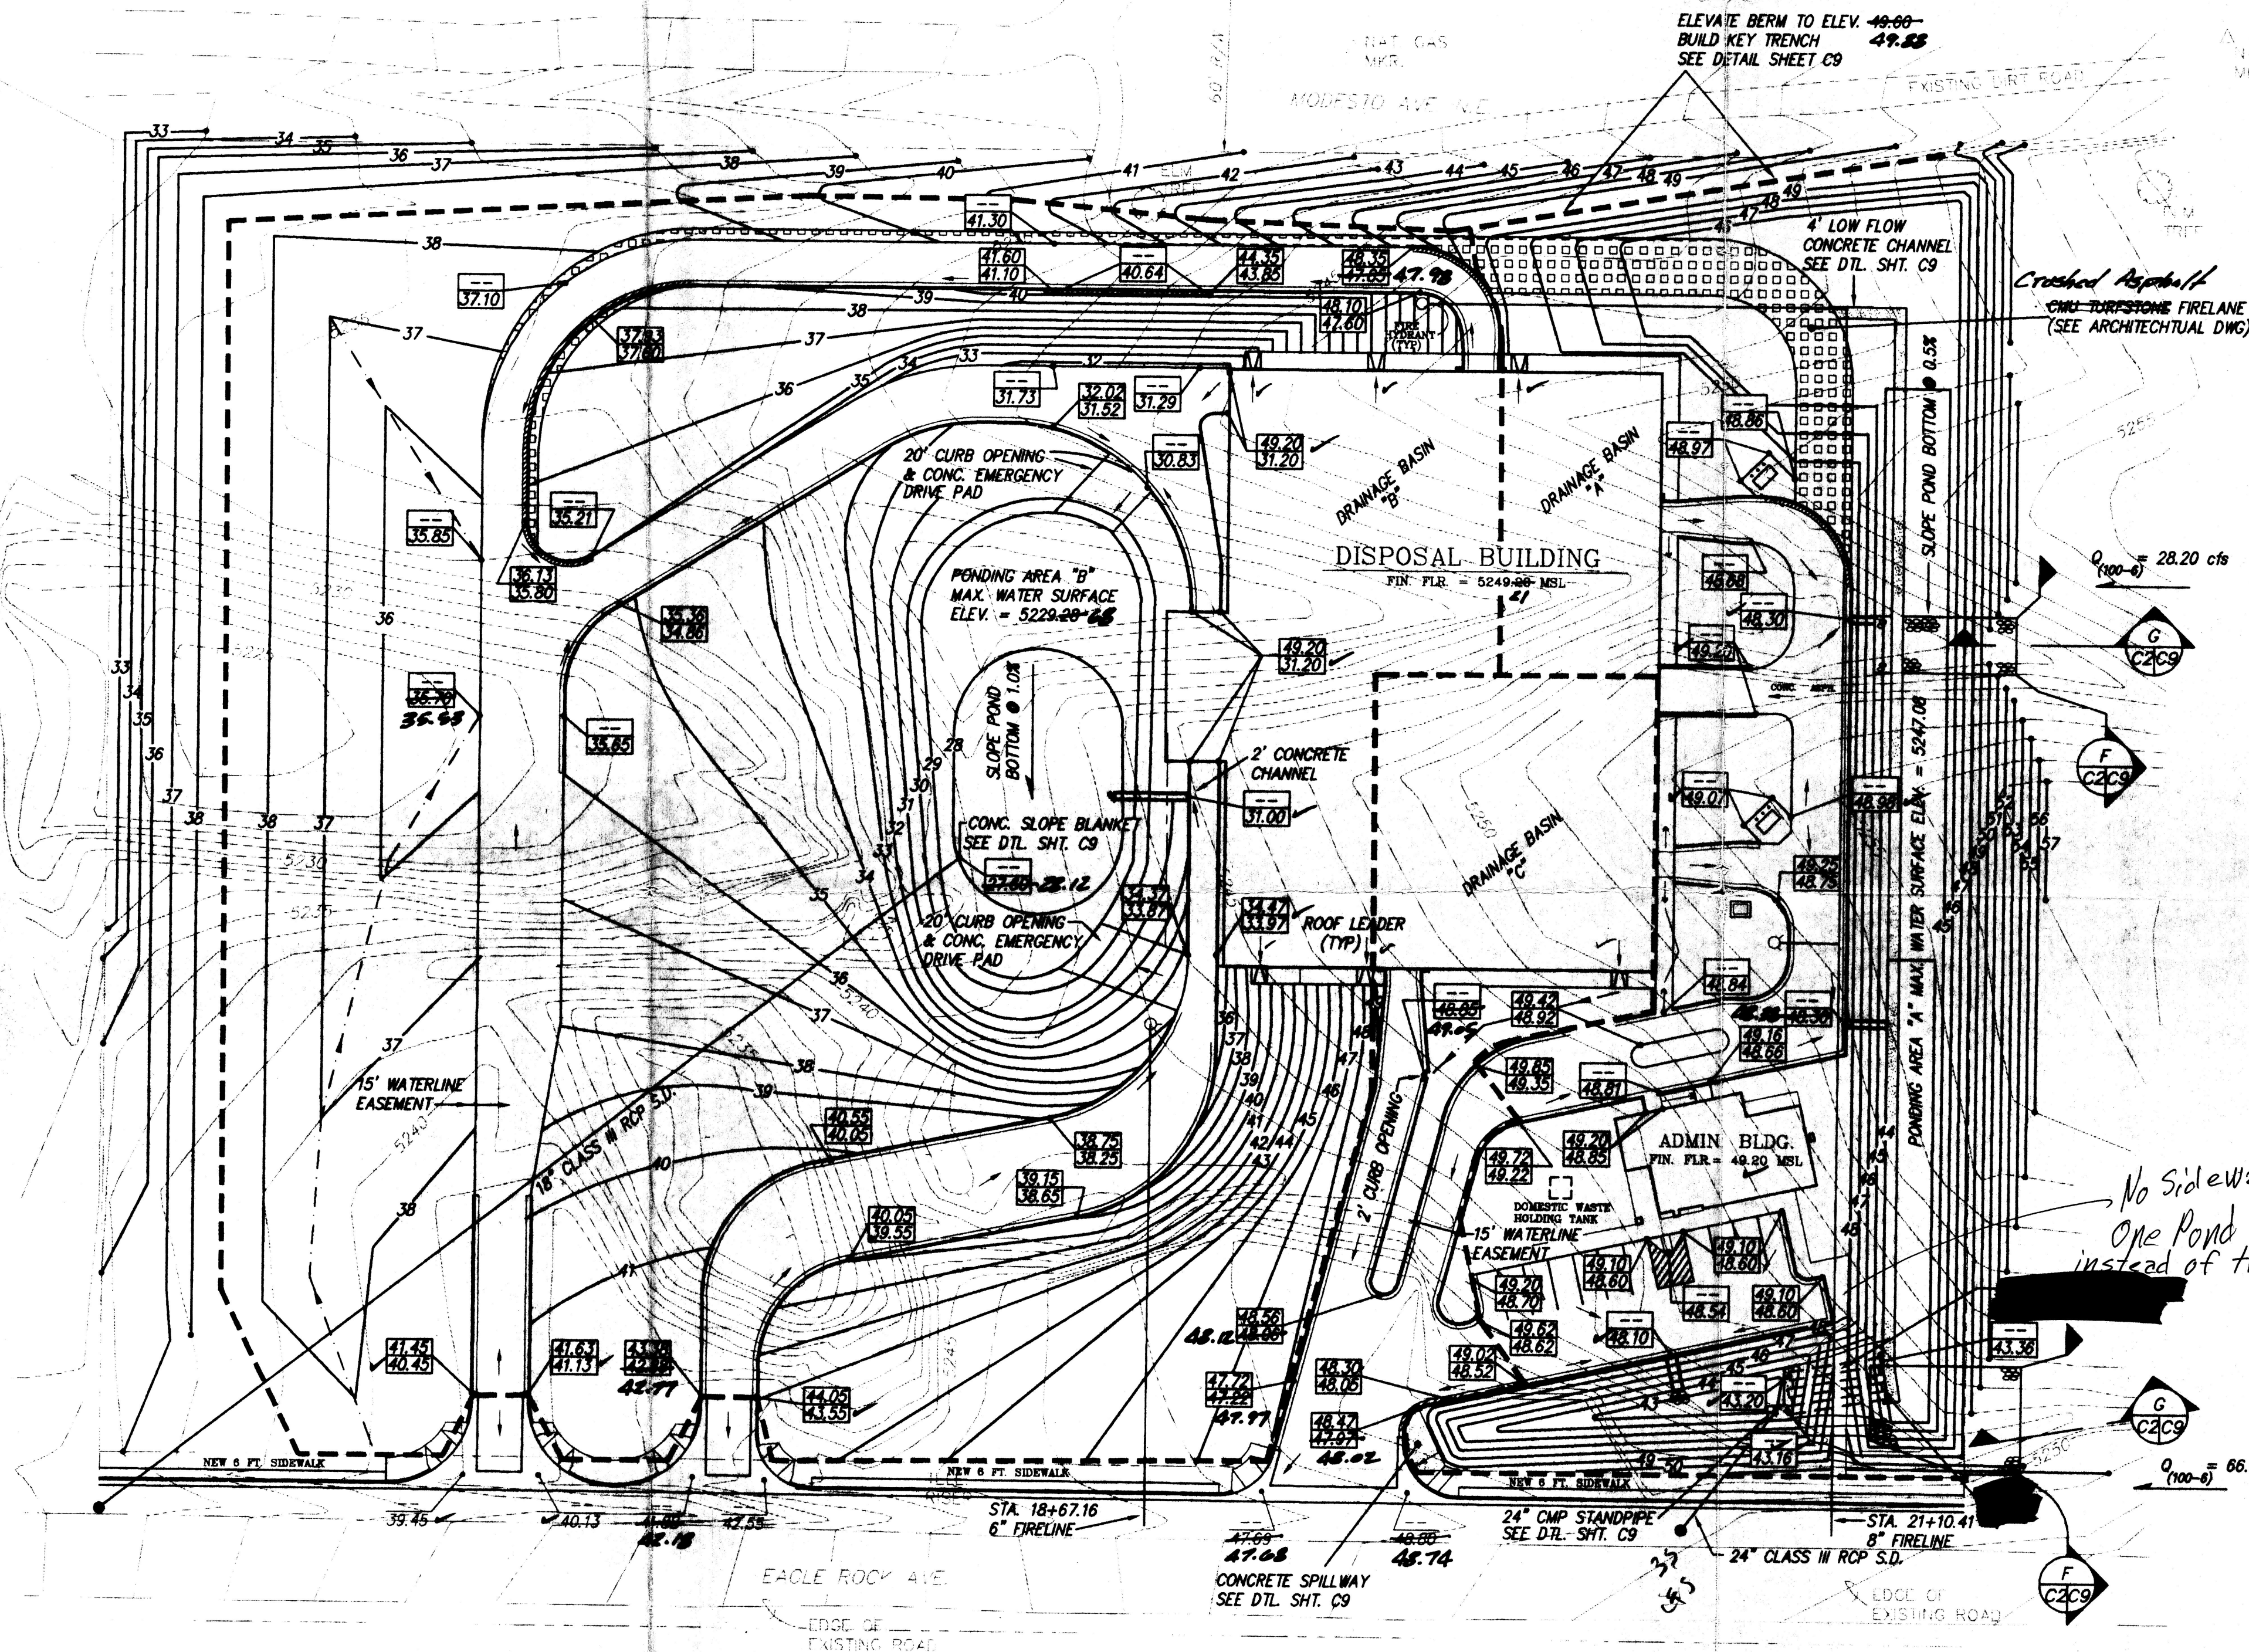

TBM (TEMPORARY BENCHMARK)

SOUTHWEST PROPERTY CORNER TOP OF REBAR STAMPED
L.S. 8668. ELEVATION = 5236.75

LEGAL DESCRIPTION

LOTS 4, 5, 6, 7, 26, 27, 28, & 29, BLOCK 26, TRACT A,
UNIT B, NORTH ALBUQUERQUE ACRES.

LEGEND

EXISTING DIRT ROAD

PROPERTY LINE

EXISTING CONTOUR

TELEPHONE RISER

FLOW ARROW

RIPRAP

AS-BUILT
NEW SPOT ELEVATION

NEW CONTOUR

DRAINAGE BOUNDARY

MOUNTABLE CURB & GUTTER



NOTES

1. SITE PRESENTLY LIES WITHIN A 100 YEAR FLOOD ZONE.
2. OFF-SITE FLOWS ENTER THIS PROPERTY FROM 2 AREAS TO THE EAST AS SHOWN.
3. SEE ARCH. SITE PLAN FOR CURB TYPES AND LAYOUT, AND PAVEMENT SECTION.
4. SEE LANDSCAPING PLANS FOR RE-VEGETATION AND LANDSCAPING.
5. POSITIONS OF FIRELINE EASEMENTS ARE PRELIMINARY.

RECORD DRAWING

I hereby certify that the information contained on this drawing has been revised in accordance with information furnished by the City of Albuquerque, New Mexico, and reflects the completion of the project as approved by the City of Albuquerque, New Mexico.

Mark Goodwin, NMPE 6848

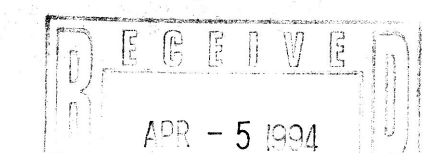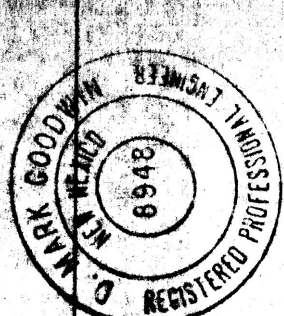

dmg
D. MARK GOODWIN & ASSOCIATES, P.A.
CONSULTING ENGINEERS & SURVEYORS
P.O. BOX 90606
ALBUQUERQUE, NEW MEXICO 87199
(505) 828-2200

CITY OF ALBUQUERQUE
SOLID WASTE DEPARTMENT

TITLE: **CONVENIENCE CENTER NO. 3
GRADING & DRAINAGE PLAN**

APPROVALS	ENGINEER	DATE	APPROVALS	ENGINEER	DATE
DRC CHAIRMAN	<i>[Signature]</i>	9/27/93	WATER	<i>[Signature]</i>	9-2-93
TRANSPORTATION	<i>[Signature]</i>	9/27/93	WASTE WATER	<i>[Signature]</i>	9-2-93
HYDROLOGY	<i>[Signature]</i>	9/27/93			

PROJECT NO.	4293.90	MAP NO.	C18	SHEET OF	C2	9
-------------	---------	---------	-----	----------	----	---

CC3/SITE400

AS BUILT INFORMATION		BENCH MARKS		SURVEY INFORMATION		FIELD NOTES	
CONTRACTOR	James Corp.	THE STATION IS A STANDARD ACS ALUMINUM CAP	DATE	NO.	BY	NO.	BY
WORK STARTED BY	Ced	STAMPED "10-C18 1985". IT IS RIVETED TO A 2 1/2" ALUMINUM TUBE WITH THE CAP PROJECTING 0.1 FT. ABOVE GROUND.	DATE				
FIELD ACCEPTANCE BY	James		DATE				
DRAWINGS	James		DATE				
CORRECTED BY	James		DATE				
MICRO-FILM INFORMATION							
RECORDED BY							
NO.							



--	--	

C18-D20

1/1