



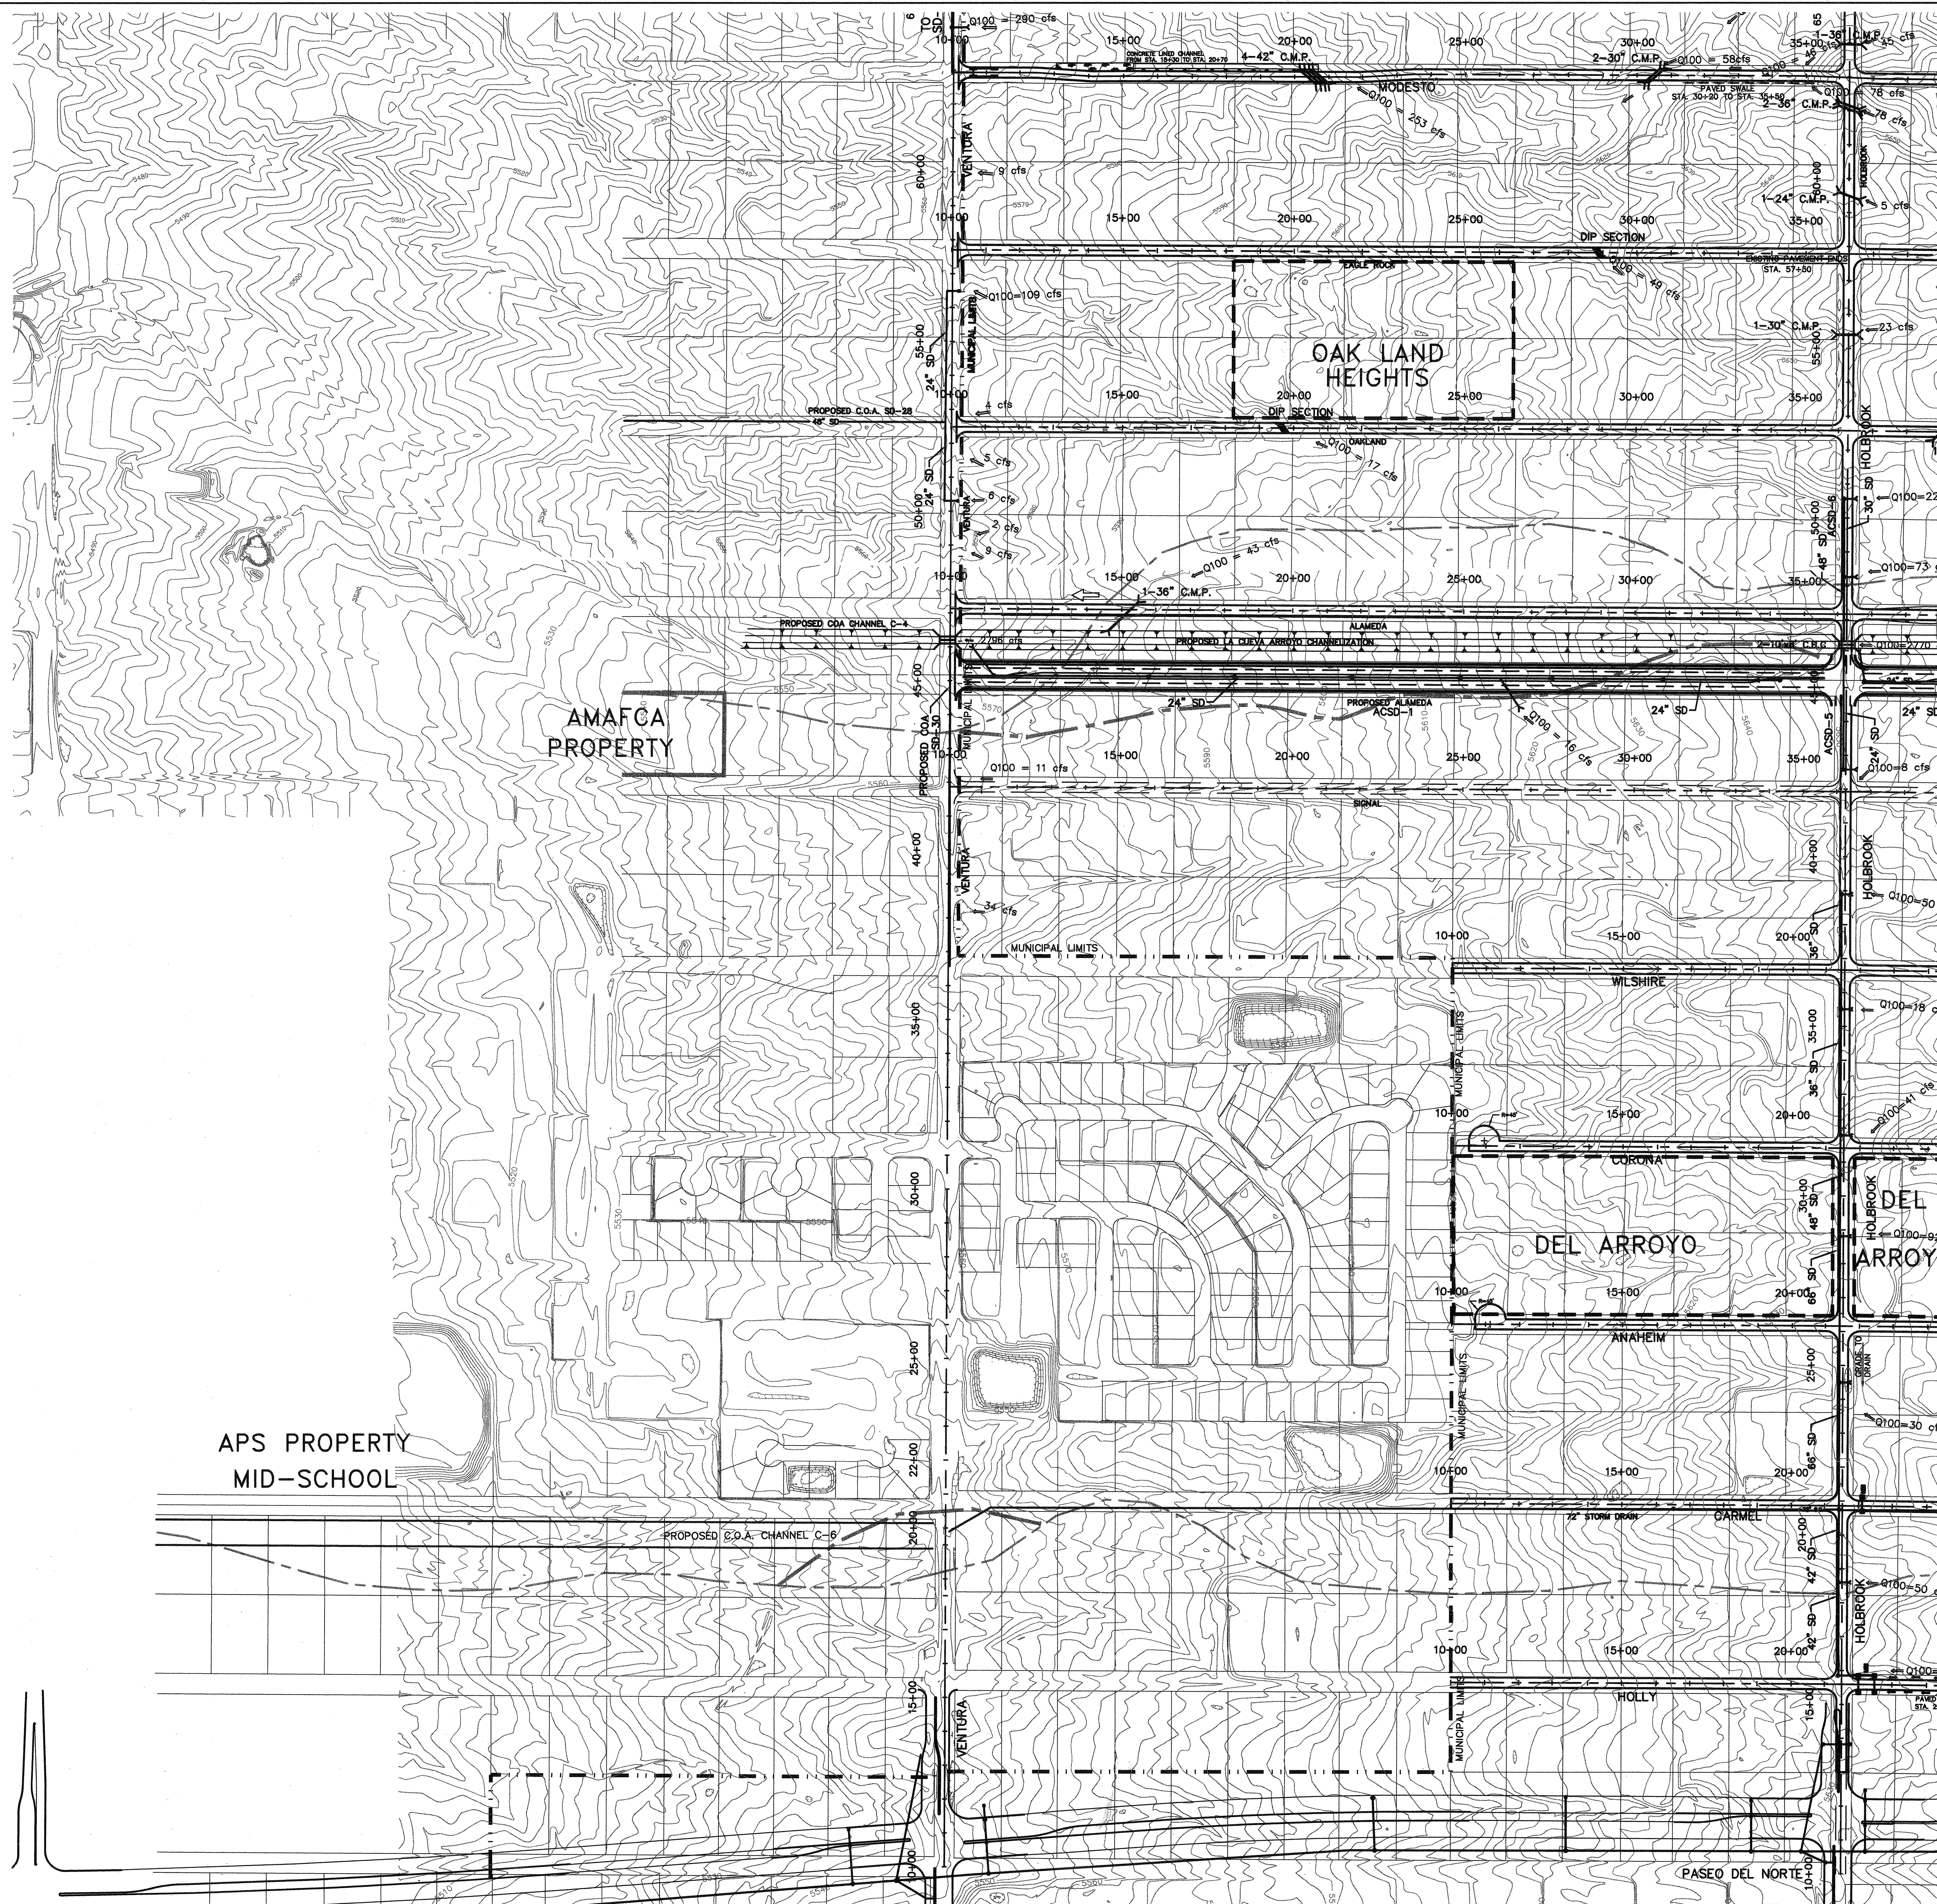

LEGEND

- EXISTING MAJOR ARROYO FLOW PATH
- # 2** AVULSION NUMBER
- ZONE ATLAS PAGE BOUNDARY
- POTENTIAL AVULSION - MAJOR
- POTENTIAL AVULSION - MINOR
- EXISTING PLATTING
- AMAFCA OR APS PROPERTY
-

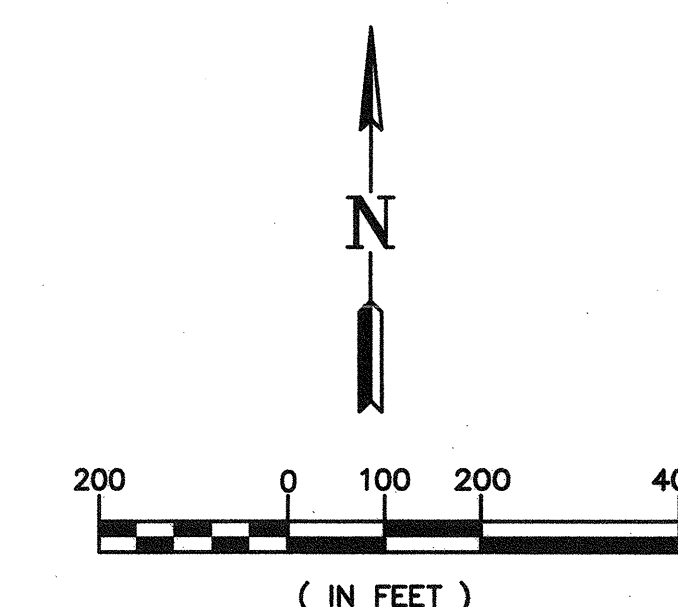

SCALE: 1" = 200' HORIZ.

Resource Technology, Inc.
ENGINEERS AND ENVIRONMENTAL SCIENTISTS
1720-B Randolph Rd. SE Albuquerque, New Mexico 87106
Telephone: (505) 243-7300
CIVIL - ENVIRONMENTAL - WATER RESOURCES - RECREATION - PLANNING

BERNALILLO COUNTY
PUBLIC WORKS DIVISION
NORTH ALBUQUERQUE ACRES/
SANDIA HEIGHTS SOUTH
DRAINAGE PLAN

DRAINAGE INFRASTRUCTURE MAPS NORTH ALBUQUERQUE ACRES

PHASE II

Project No.	97-050	Zone Map No.	C-20	Sheet	11	Of	12
-------------	--------	--------------	------	-------	----	----	----