

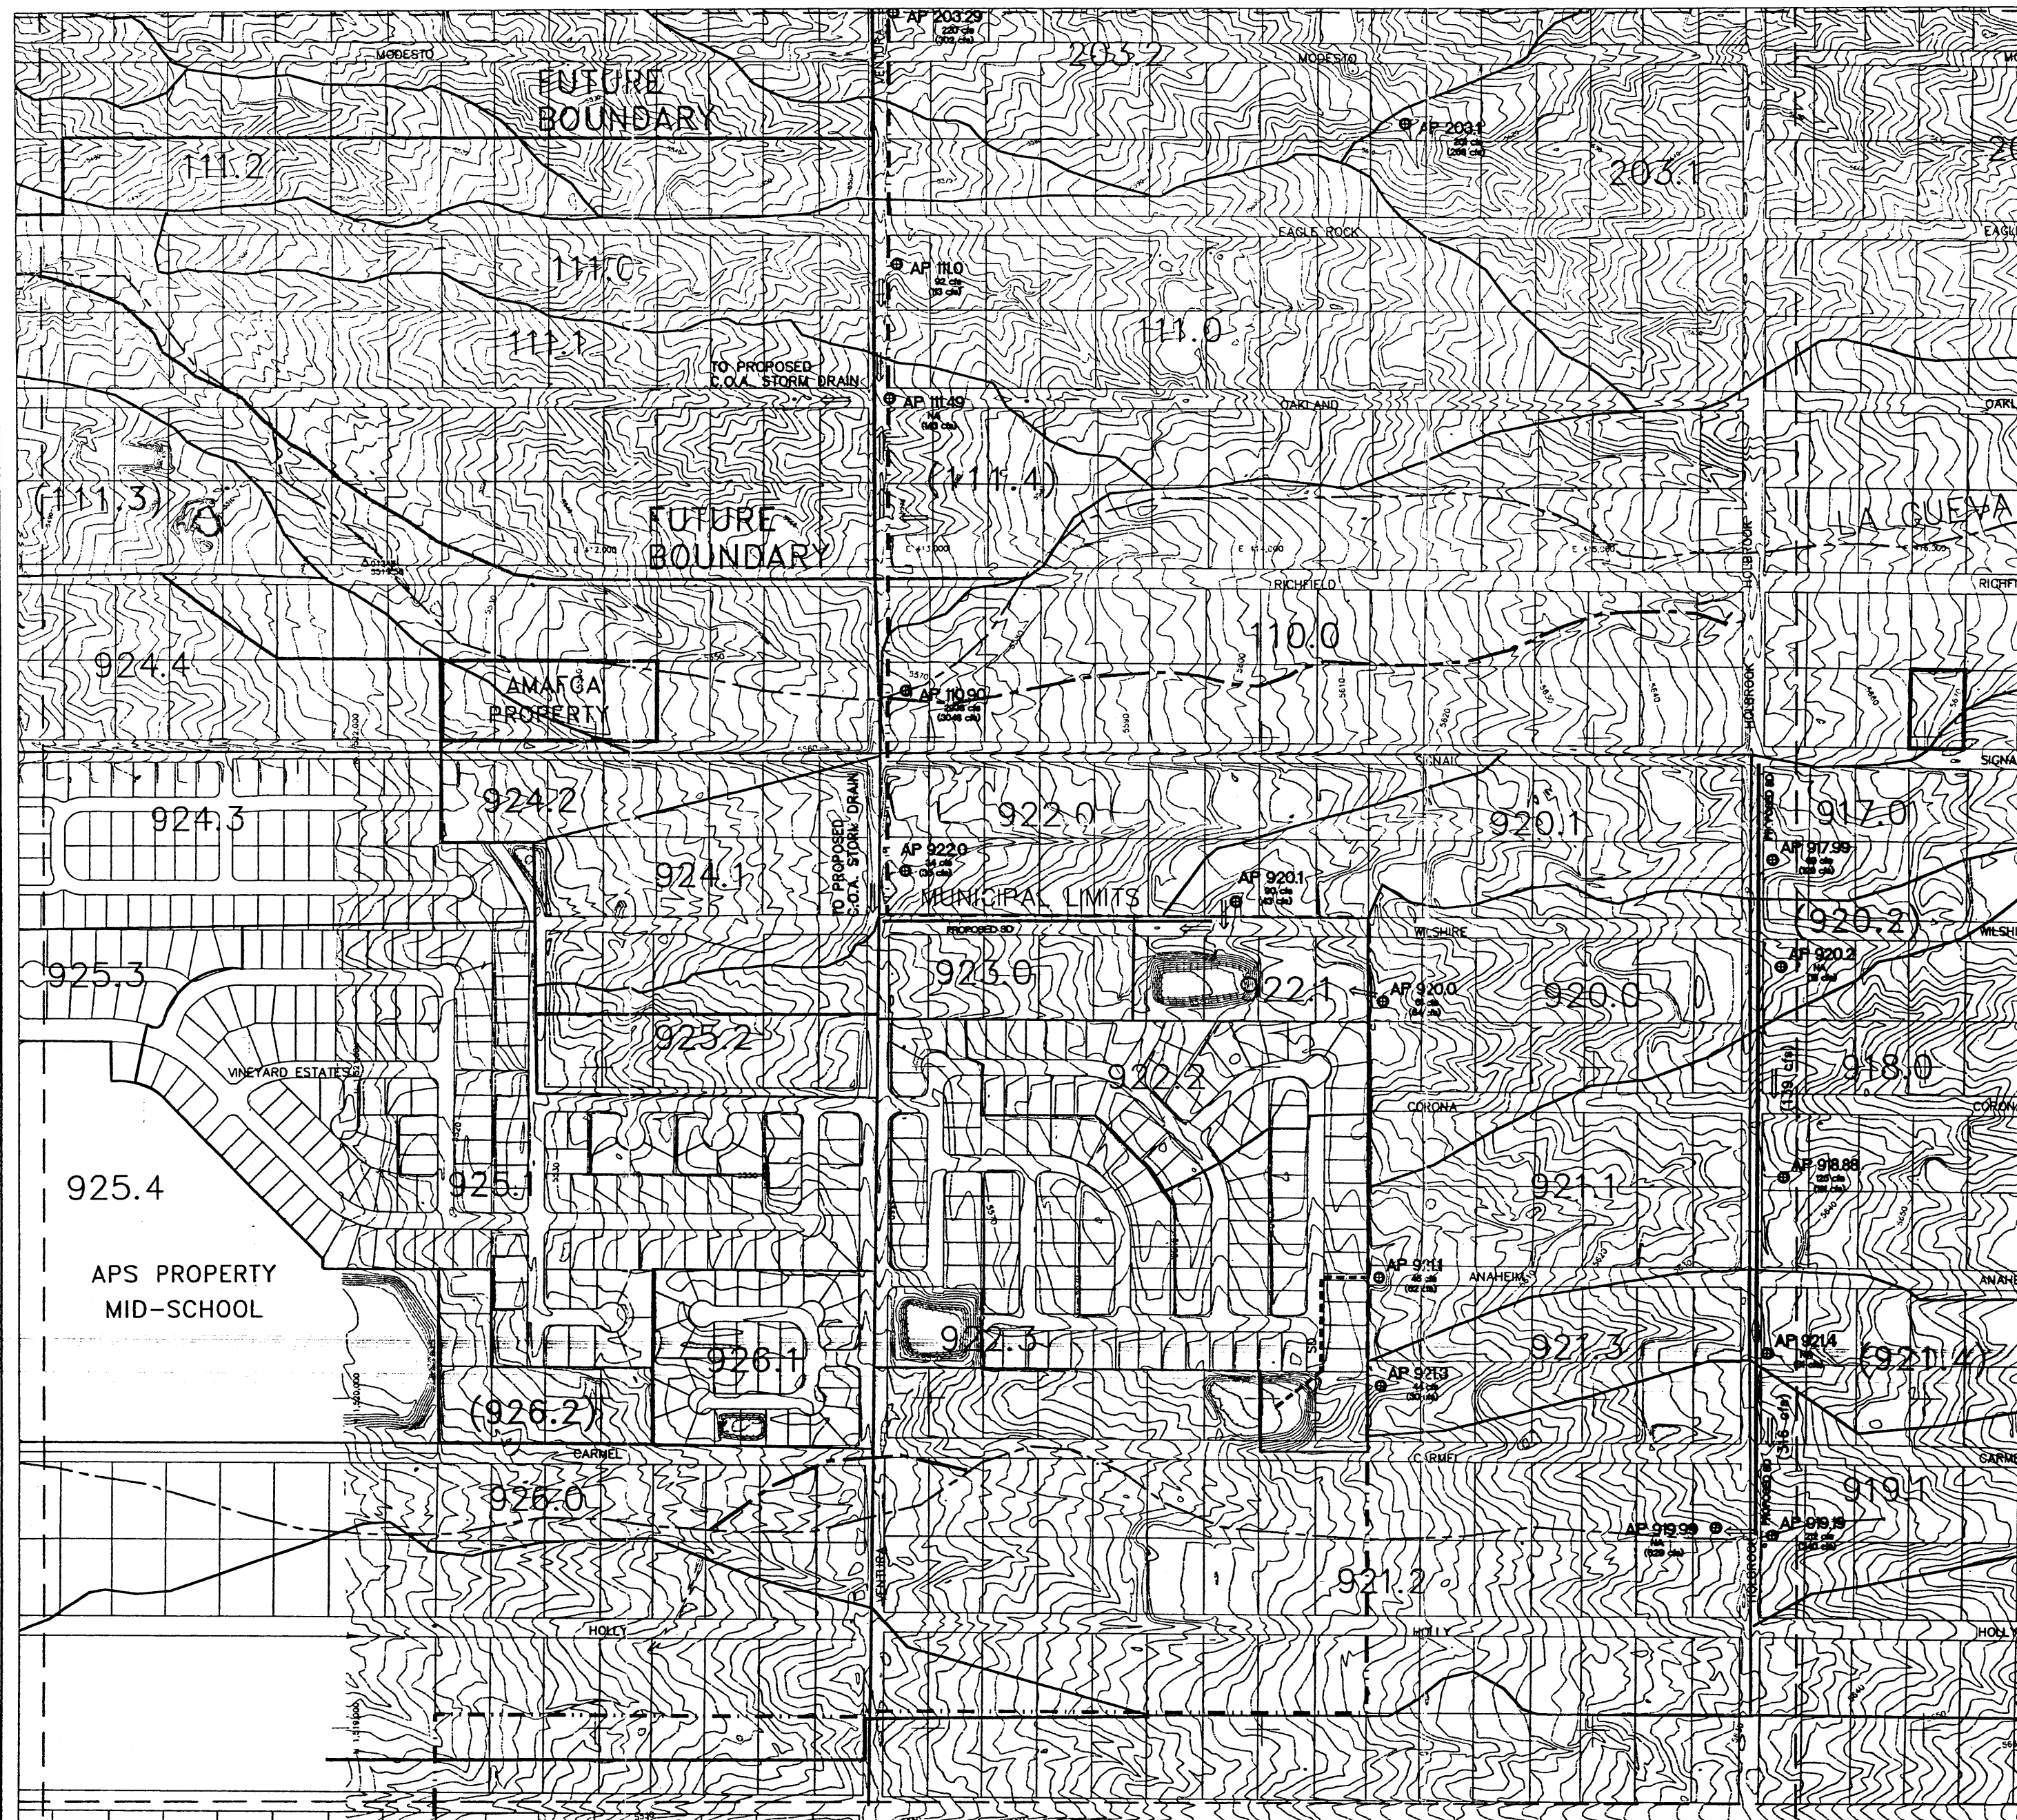


050C20.dwg 11-16-98 9:40:12 am EST

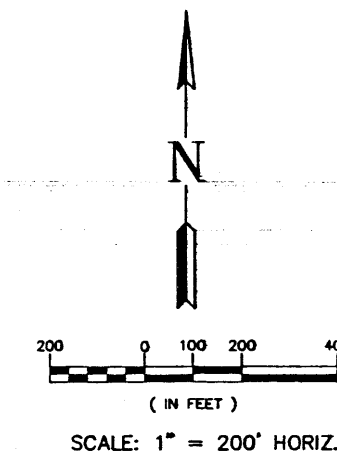

LEGEND

- 502.1
(204.3)
- AP 5021
140 cfs
(100 cfs)
NA
- EXISTING SUBBASIN BOUNDARY
- - - FUTURE SUBBASIN BOUNDARY
- EXISTING MAJOR ARROYO FLOW PATH
- - - EXISTING MINOR ARROYO FLOW PATH
- EXISTING STORM DRAIN
- - - PROPOSED STORM DRAIN
- # 2
←
- 1
32
- MUNICIPAL LIMITS
- AMAFCA OR APS PROPERTY

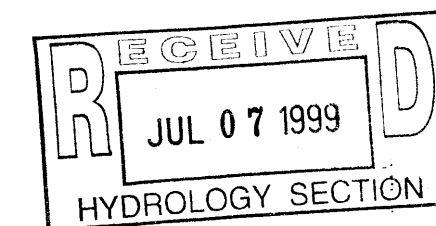





Resource Technology, Inc.
ENGINEERS AND ENVIRONMENTAL SCIENTISTS
1700 S. Rte. 100, Suite 100, Santa Fe, NM 87505
TEL: (505) 820-1000 FAX: (505) 820-1001
WWW: WWW.RESOURCE-TECH.COM

BERNALILLO COUNTY
PUBLIC WORKS DEPARTMENT
NORTH ALBUQUERQUE ACRES/
SANDIA HEIGHTS SOUTH
DRAINAGE PLAN

EXHIBIT 8
HYDROLOGY MAPS

Project No. 97-050 Zone Map No. C-20 Sheet 9 Of

C20-500
1/3

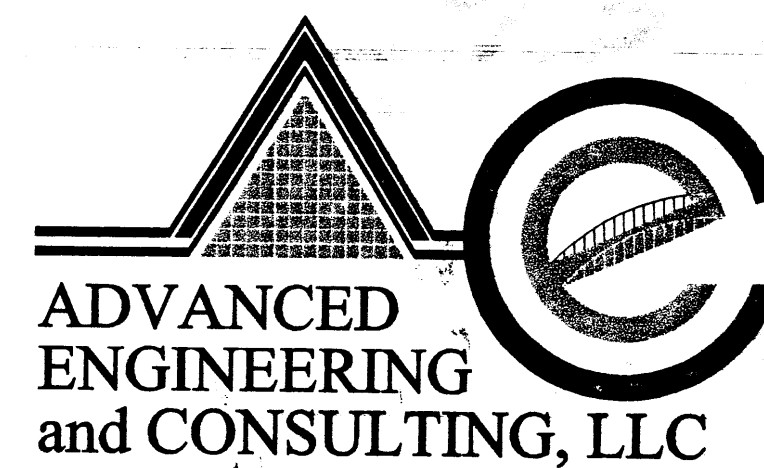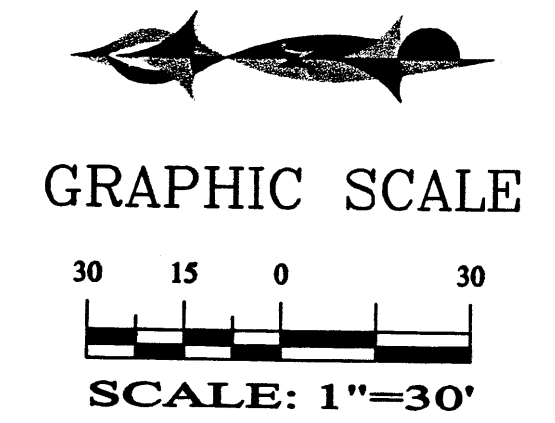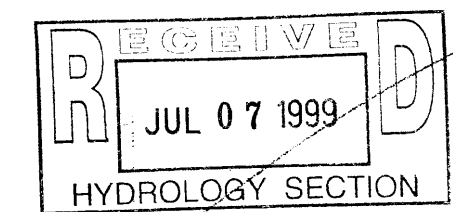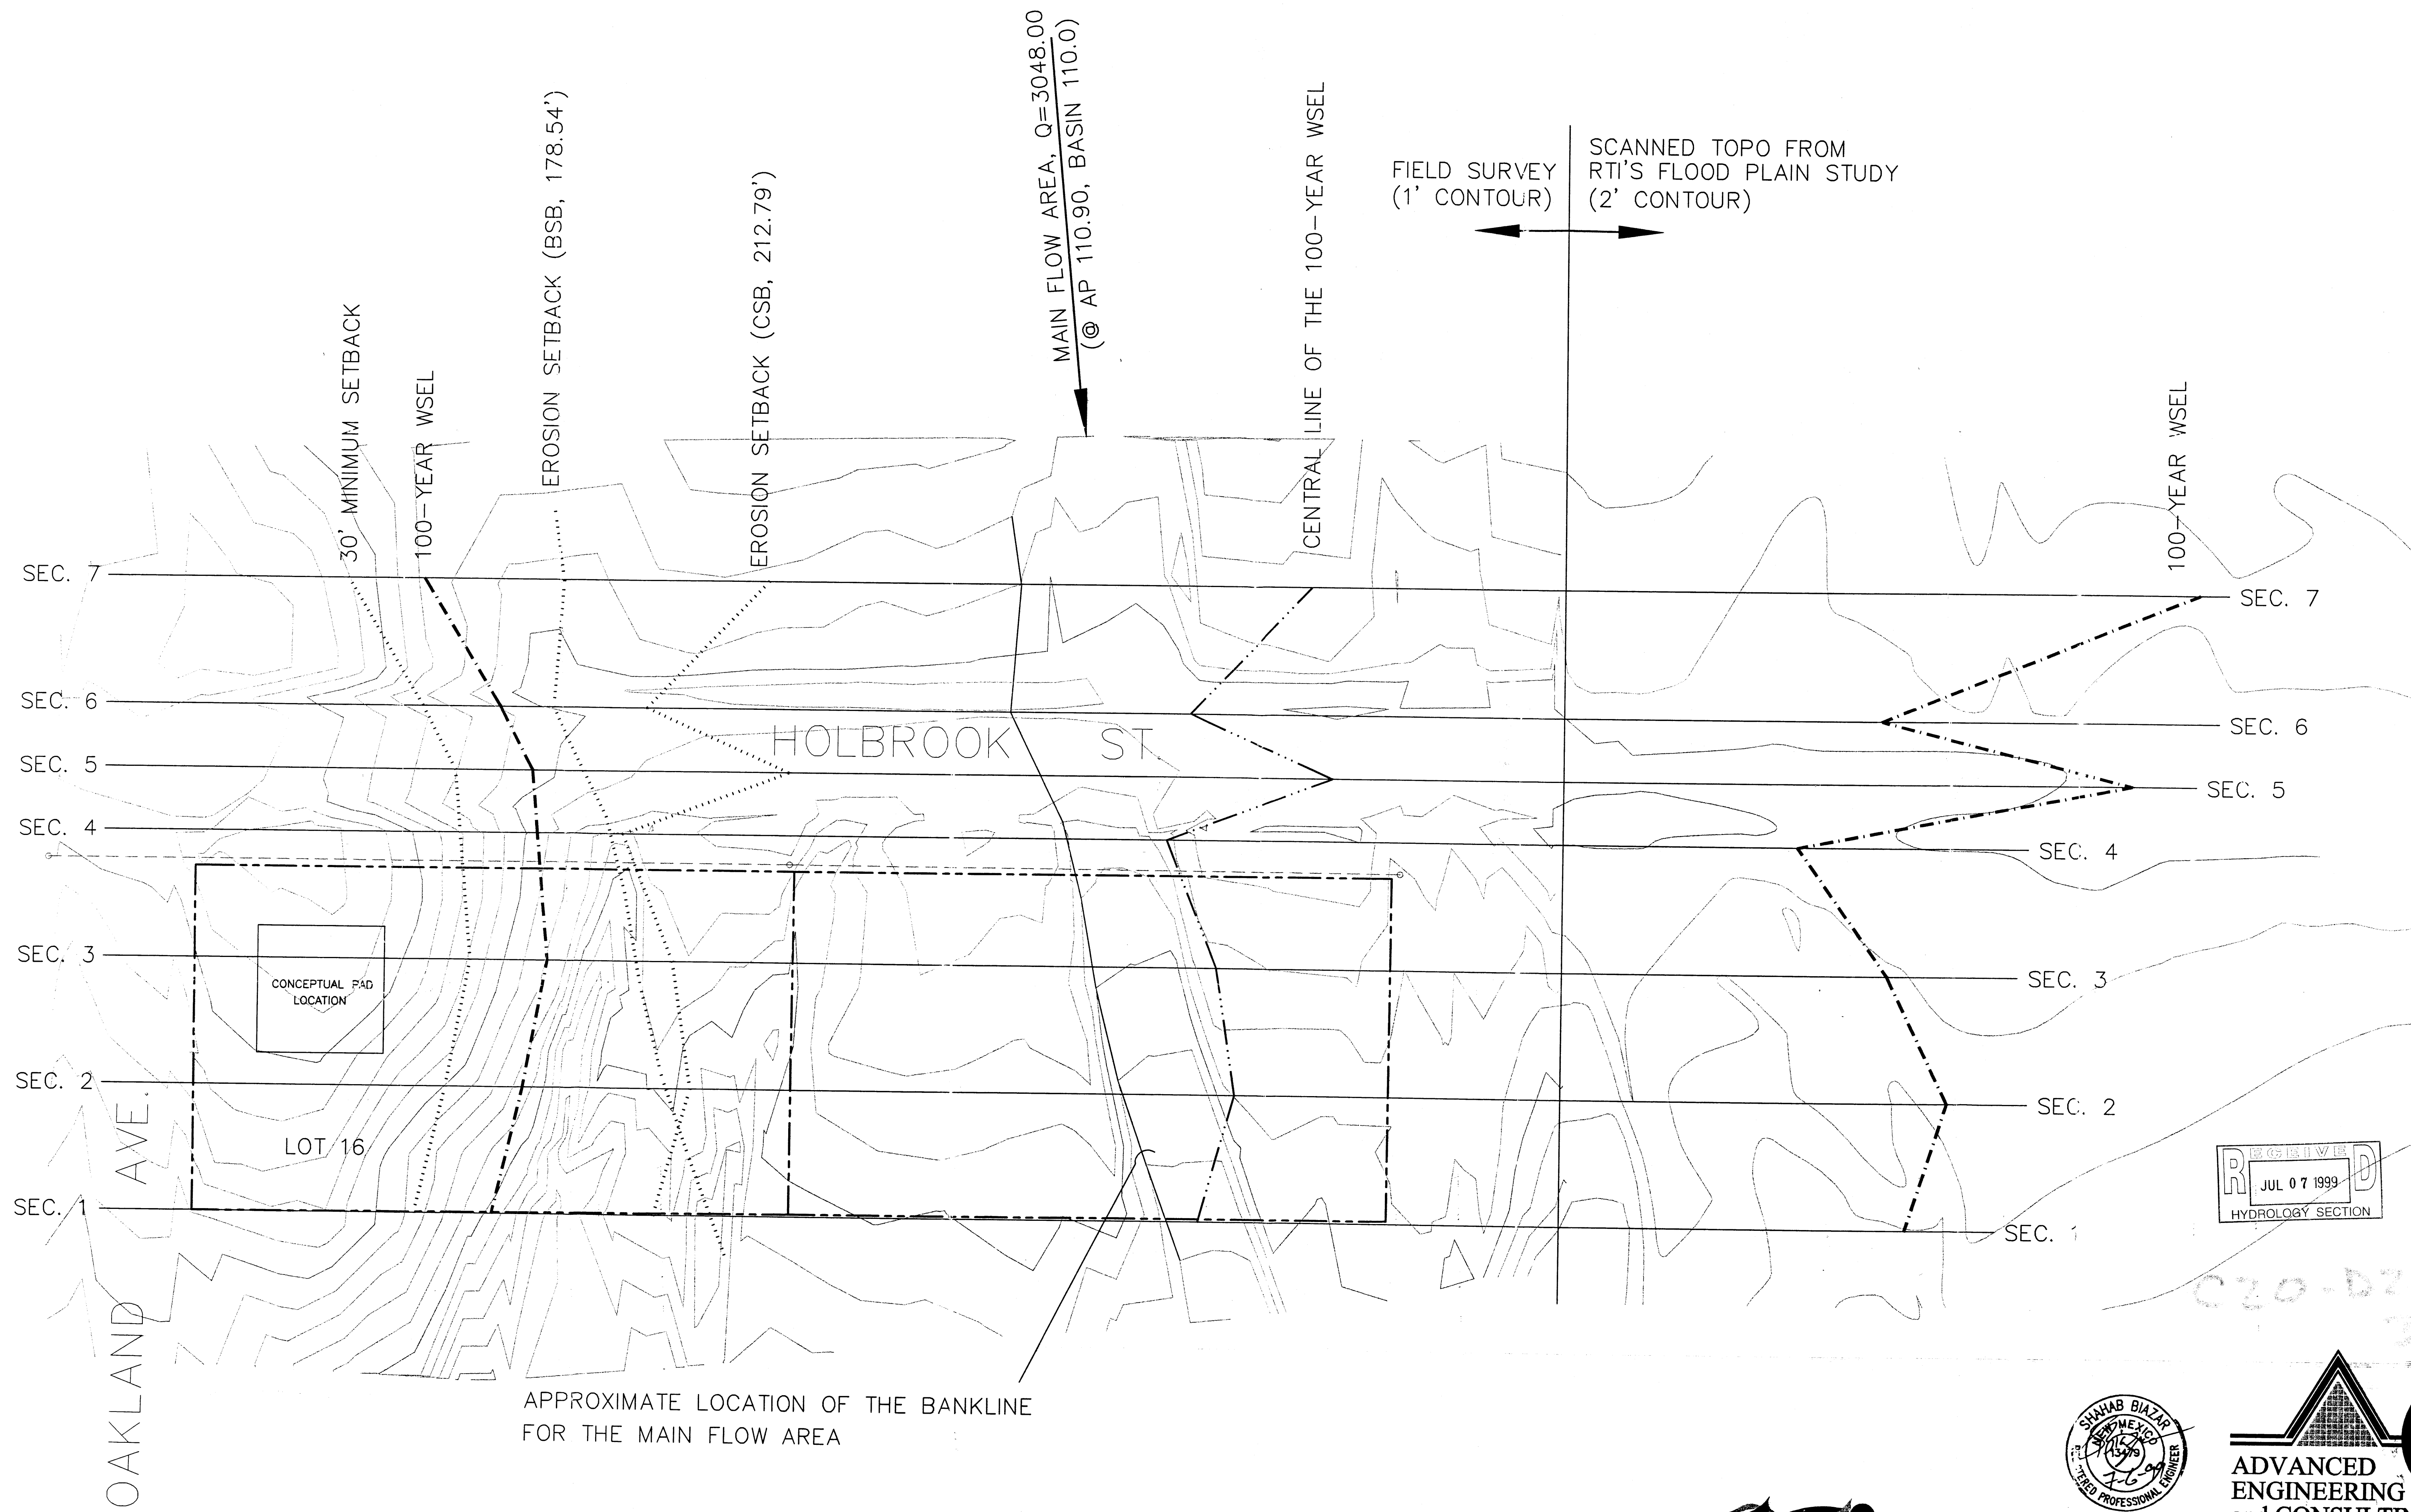

SHAHAB BIAZAR P.E. #13479			
10205 SNOWFLAKE CT., NW ALBUQUERQUE, NEW MEXICO 87114 (505)899-3570			
AYERS RESIDENCE HEC-RAS CROSS-SECTIONS			
DRAWING: 1HEC-SEC.DWG	DRAWN BY: SBB	DATE: 07-06-99	SHEET # 2 OF 2

LAST REVISION: 07-06-99