

City of Albuquerque

P.O. BOX 1293 ALBUQUERQUE, NEW MEXICO 87103



*drainage
file*

MAYOR
Harry E. Kinney

CHIEF
ADMINISTRATIVE OFFICER
Frank A. Kleinhenz

August 10, 1977

Mr. Del Paul Jack
Jack & Schalk
400 San Felipe, NW
Albuquerque, New Mexico 87104

Re: DRAINAGE REPORT FOR CAMINO ESPANOL APARTMENTS.

Dear Mr. Jack:

I reviewed the grading and the drainage plan for Camino Espanol Apartments, and I am in agreement with the general layout and the concept of total retention of the runoff on the site.

At the time of submittal of the construction plans, more detailed information will have to be furnished regarding the location and the direction of the runoff volumes and of the ponding volumes (runoff volumes must correspond to the ponding volumes provided).

If I can be of any further assistance, please do not hesitate to contact my office.

Very truly yours,

Bruno Conegliano
Assistant City Engineer-Hydrology



BC/kr

SPANISH WALK
DRAINAGE


ENCHANTMENT
ENGINEERING
3240-C JUAN TABO N.E.
ALBUQUERQUE, N.M.

Infiltration
AREA A = .08' in 5min.
AREA B = .09' in 5min.
AREA C = 0.13' in 5min.

Scale: 1"=50'

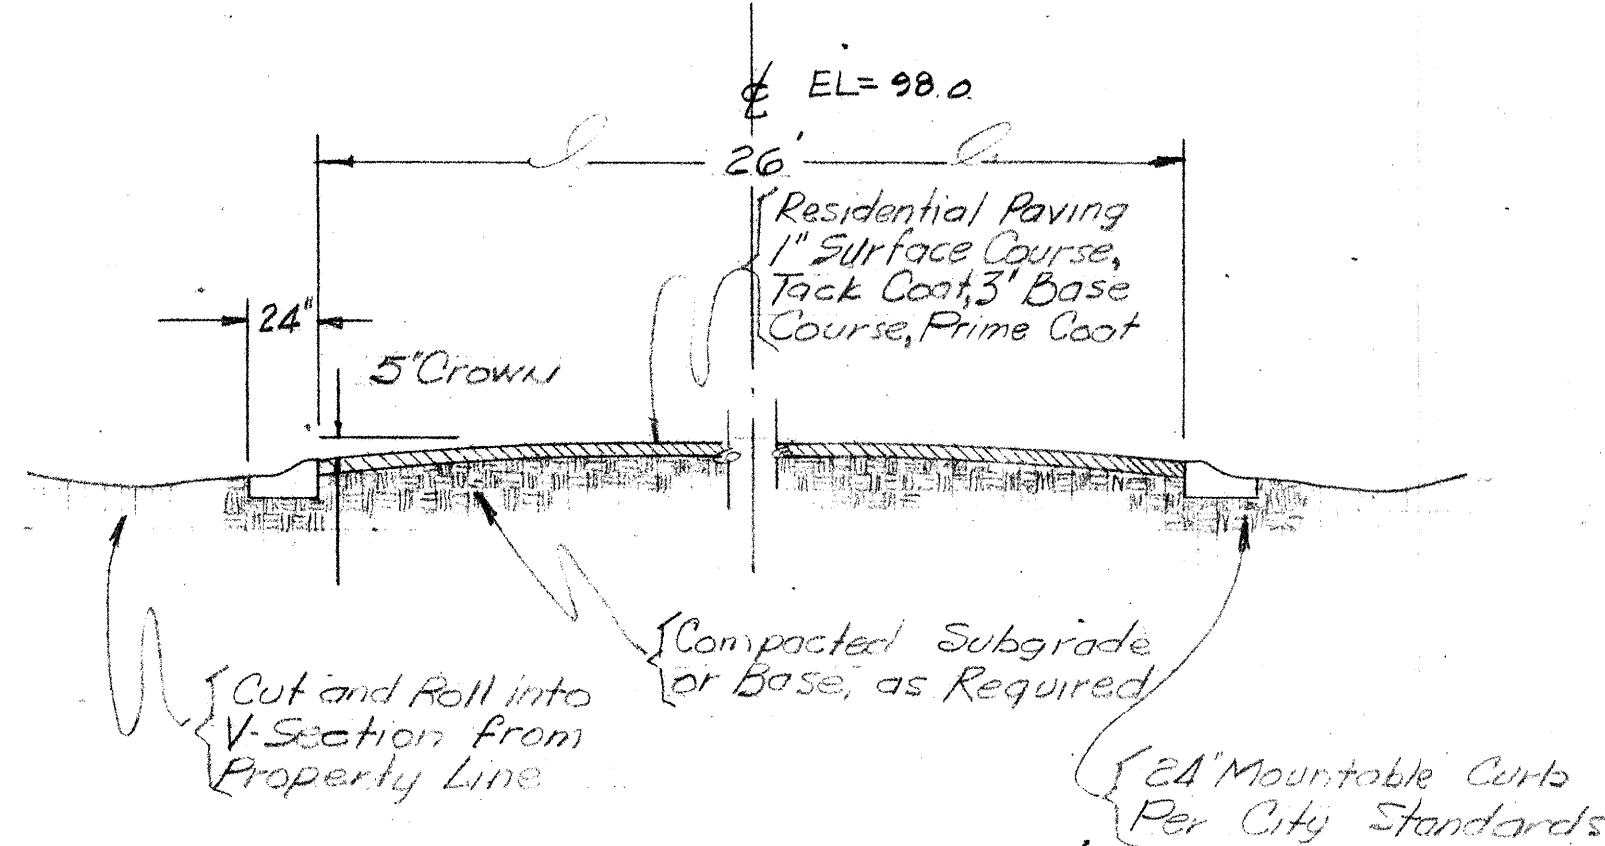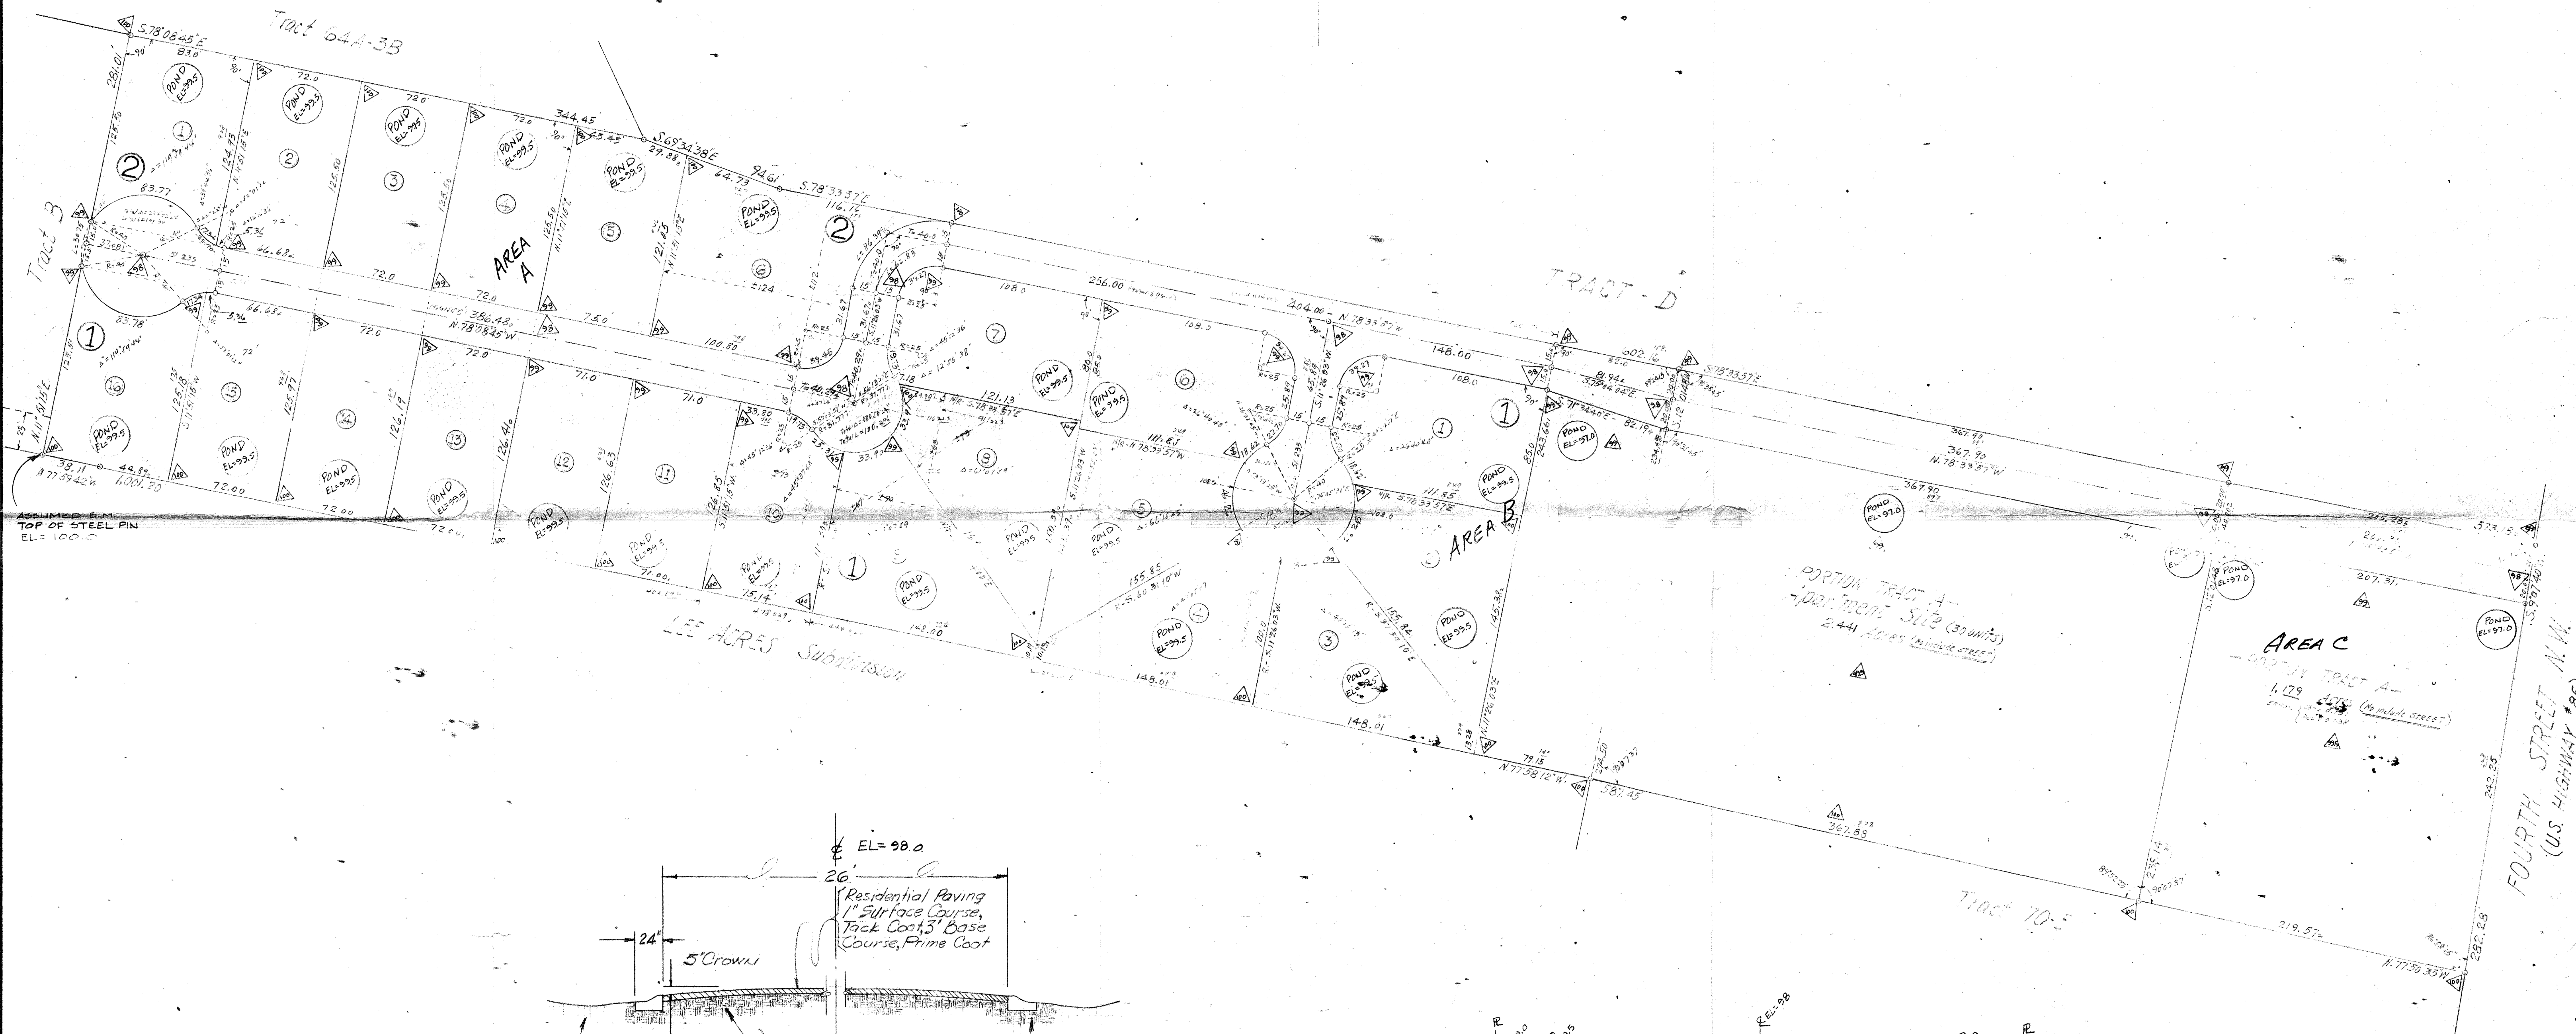

TYPICAL SECTION
ESTATE TYPE PAVING

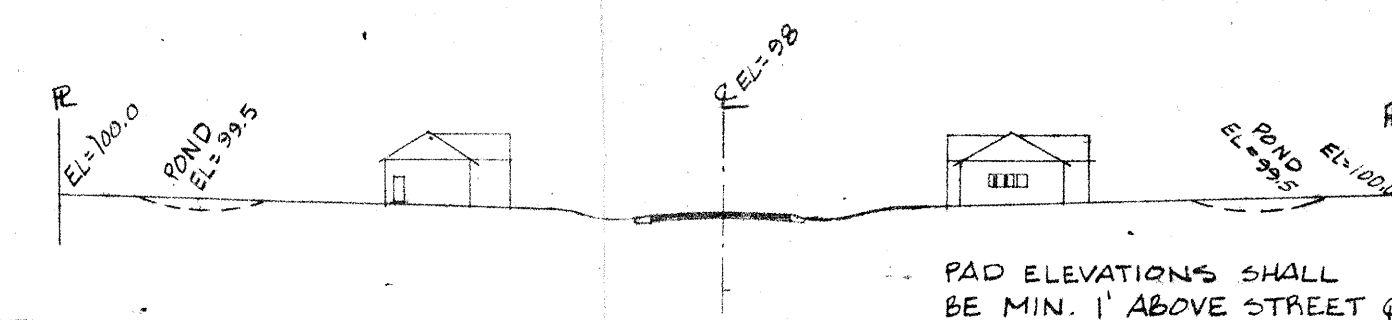

TYPICAL SECTION
AREA GRADING

-SURVEY FOR-
JAN LEPPKE
OF TRACT A
M.R.G.C.D. MAP 29

TOTAL ACRES=10.277
FEBRUARY 12-1973