

CITY OF ALBUQUERQUE

Planning Department
Suzanne Lubar, Director



Mayor Richard J. Berry

August 3, 2016

Mark J. Otero, PE C/O Bernie Montoya
BJM Consulting
8624 Casa Verde Ave NW
Albuquerque, NM 87120

**Re: Sonic Drive INN
6310 4th St NW
Grading & Drainage Plan (E15D017)
Engineer Stamp Date 7/10/2016**

Dear Mr. Montoya,

PO Box 1293

Based upon the information provided in your submittal received 7/13/16 and supplemental information received on 8/3/16, the above referenced plan is approved for Building Permit. Please attach a copy of this approved plan dated 7/10/16 to the construction sets in the permitting process prior to sign-off by Hydrology.

Albuquerque

Prior to Certificate of Occupancy release, Engineer Certification per the DPM checklist will be required.

New Mexico 87103

If you have any questions, you can contact me at 924-3695 or Rudy Rael at 924-3977.


www.cabq.gov

Sincerely,



Abiel Carrillo, P.E.
Principal Engineer, Hydrology
Planning Department

RR/AC
C: email

SONIC

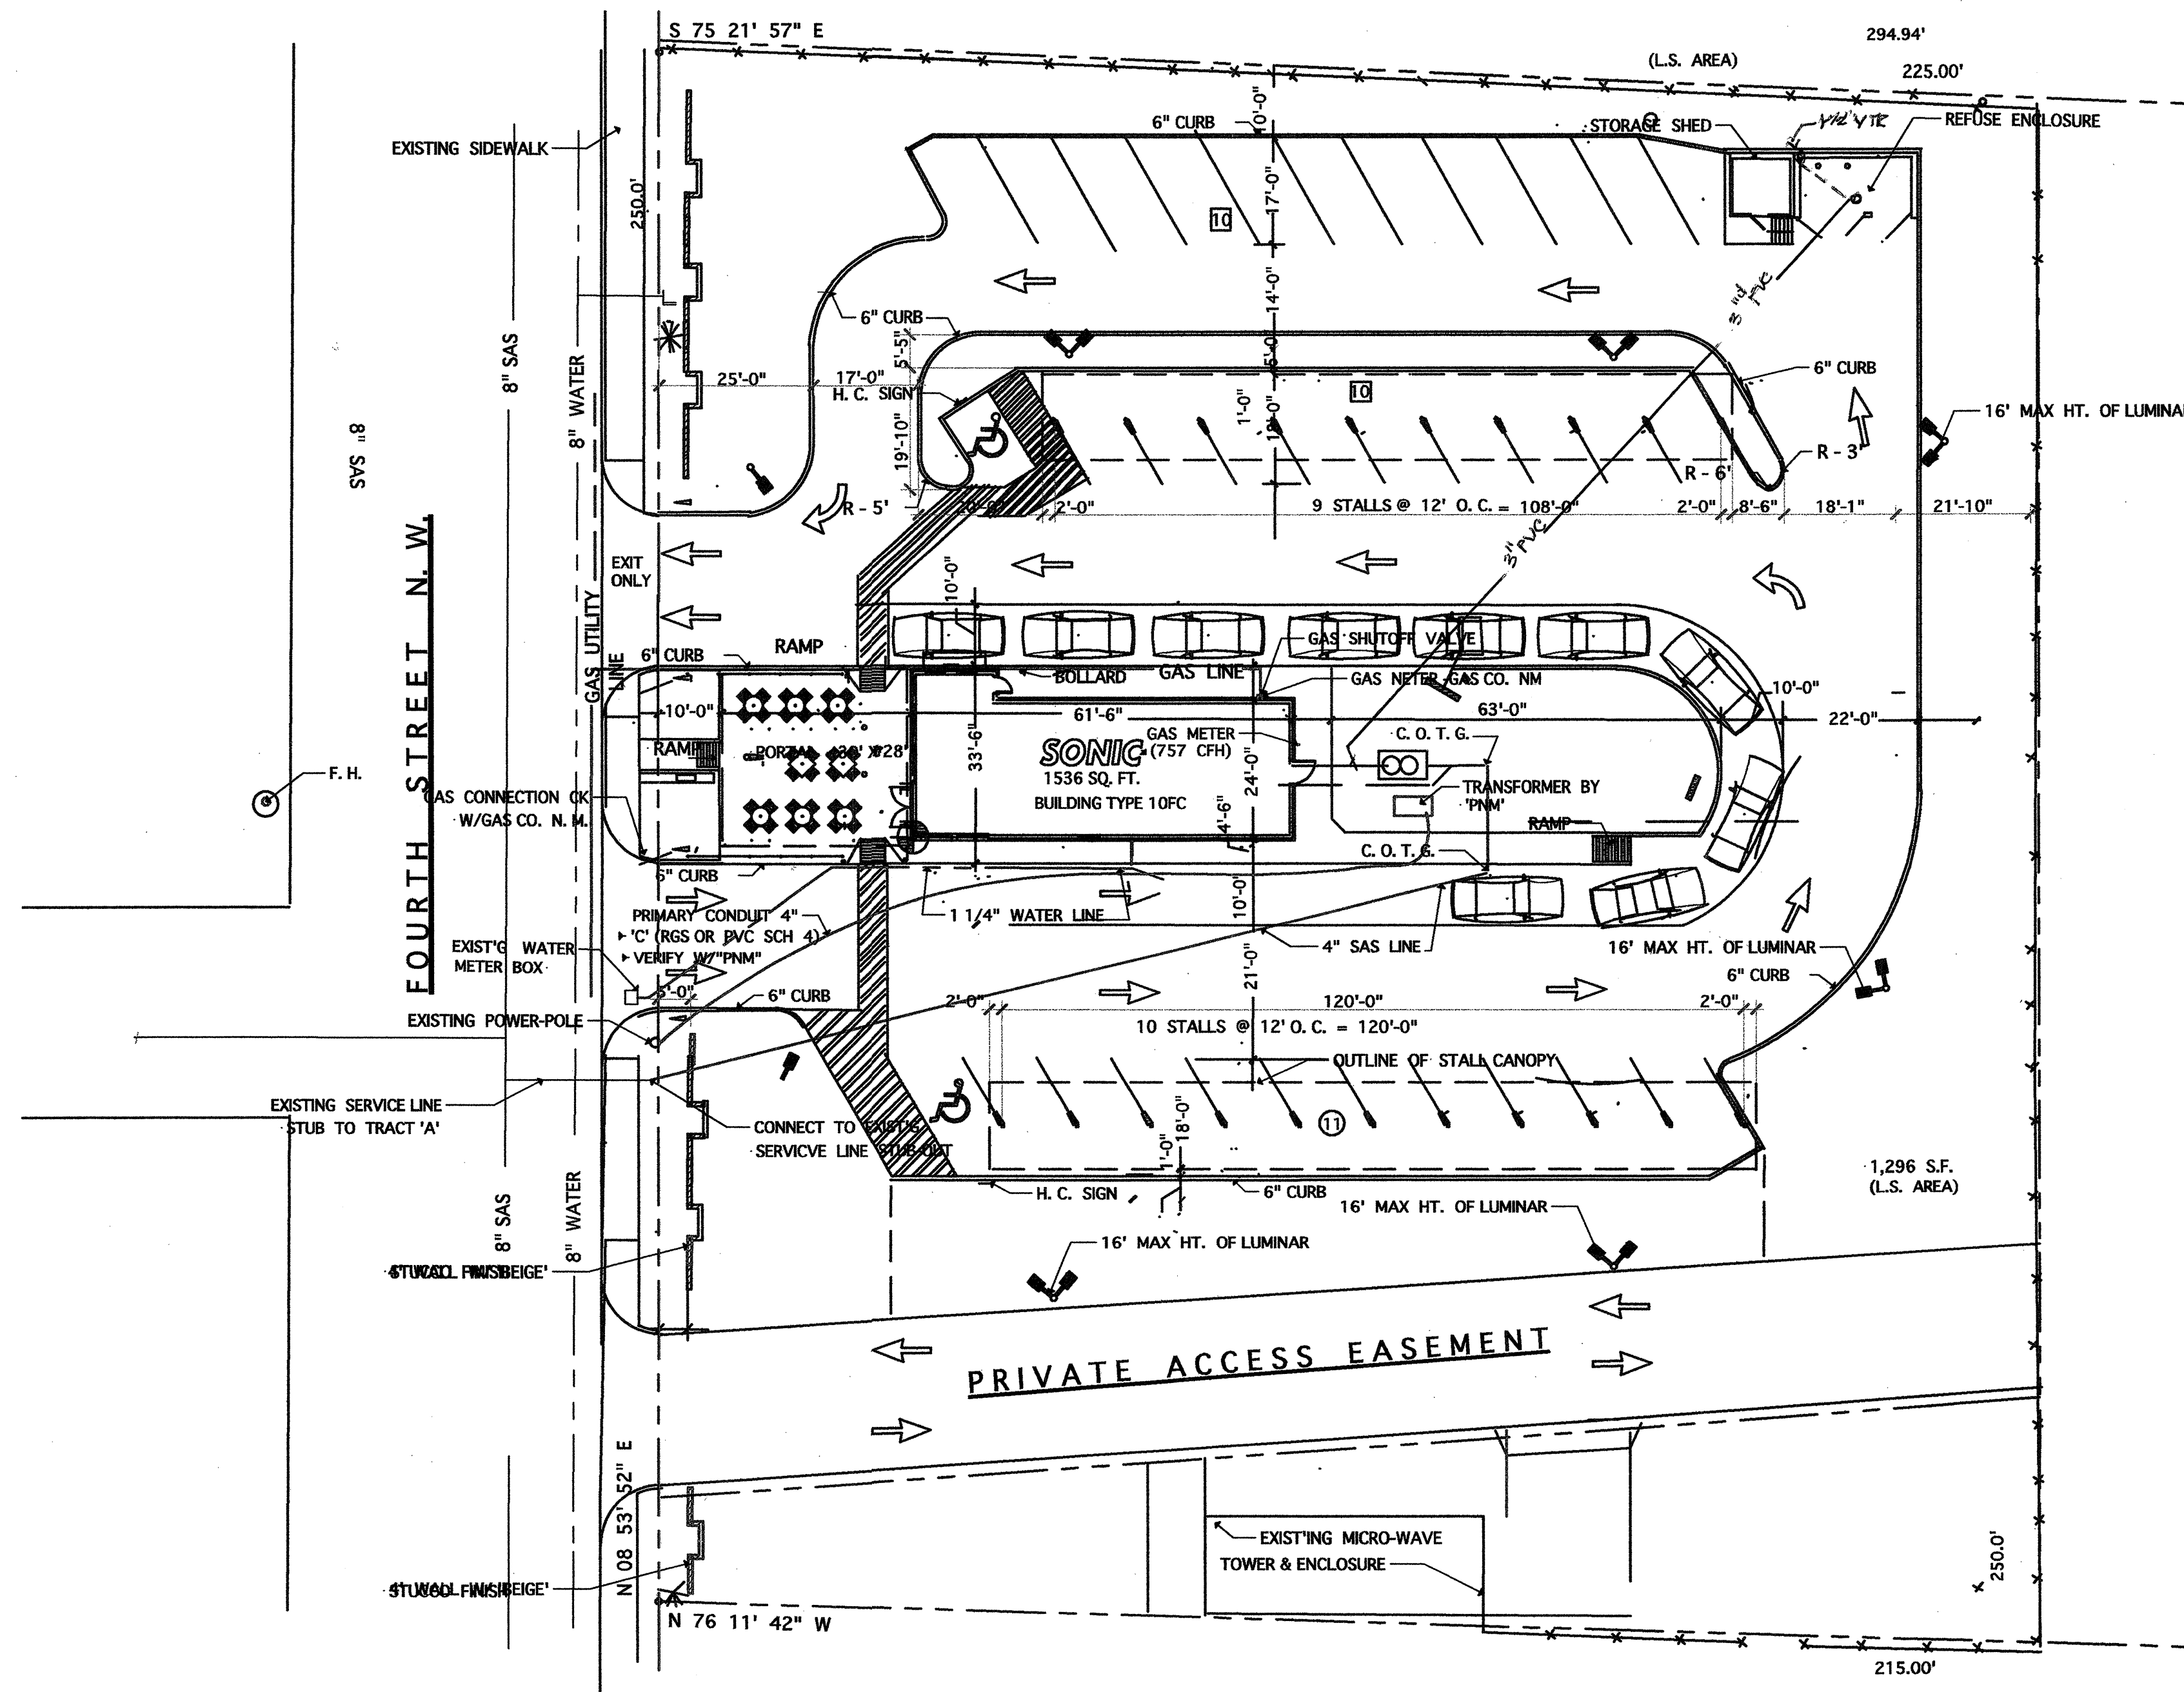


SITE UTILITY PLAN 1" = 20'

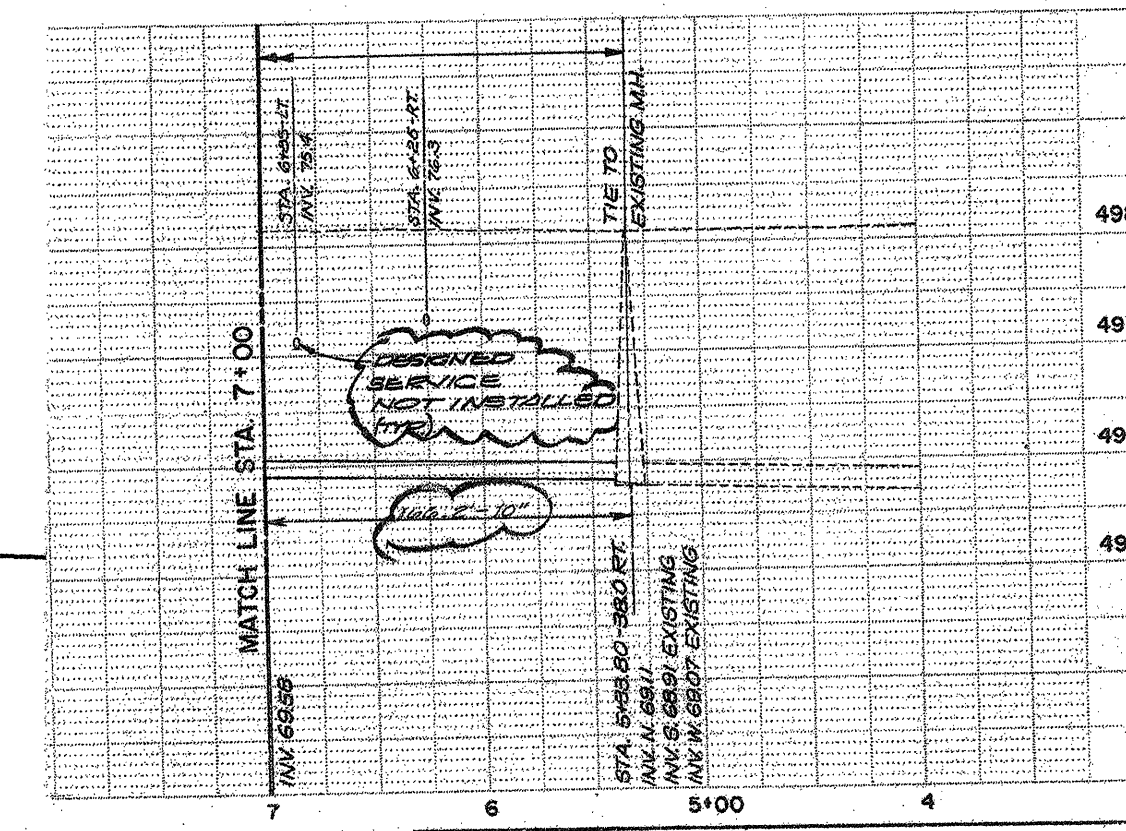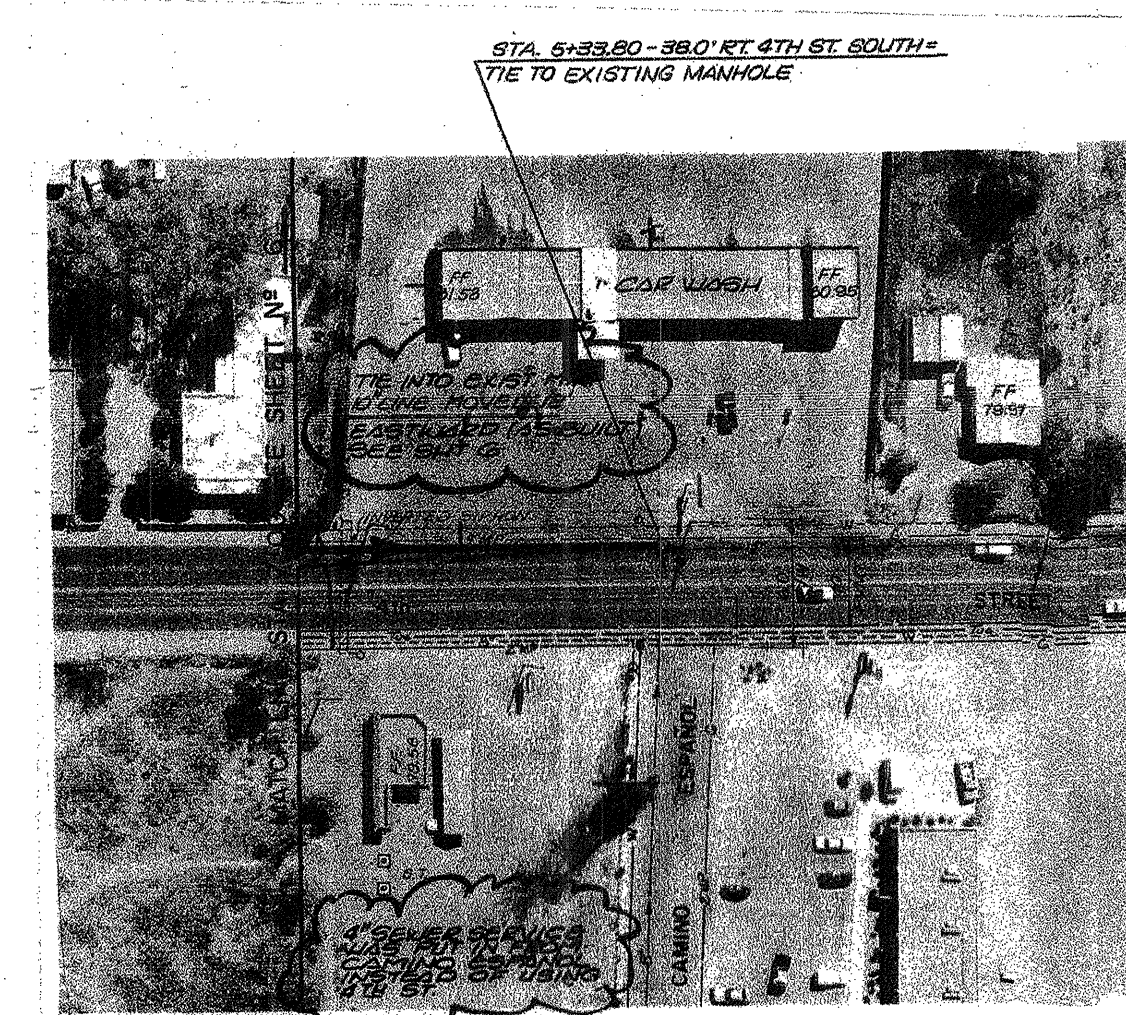

LEGAL DESCRIPTION

TRACT 'A' & 'B'. LANDS OF RALPH & MONICA
CORRIZ

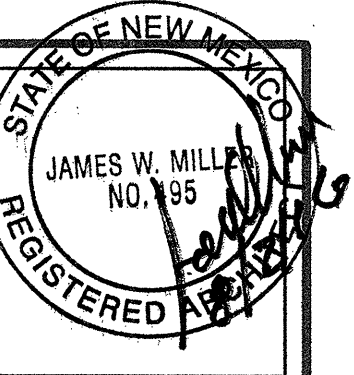

JOB NO.:
DATE:
REVISION:
DRAWN BY:
CHECKED BY: J.W.M.

SITE UTILITY PLAN

SHEET TITLE

MILLER
AND
ASSOCIATES
PLANNERS
ARCHITECTS
5220 SECOND STREET N.W.
ALBUQUERQUE, NEW MEXICO 87107
PHONE 353-7312

SONIC
6310 FOURTH STREET N.W.
ALBUQUERQUE, NEW MEXICO

JOB TITLE

UMP