
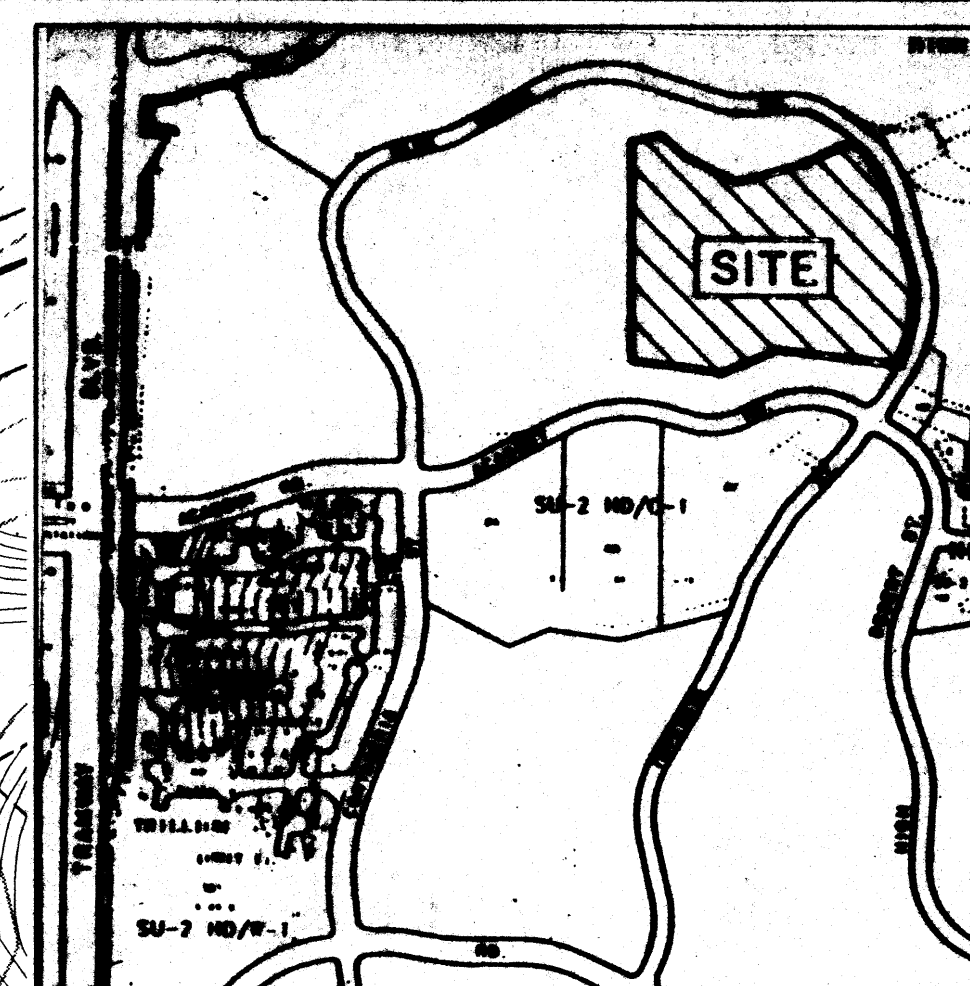


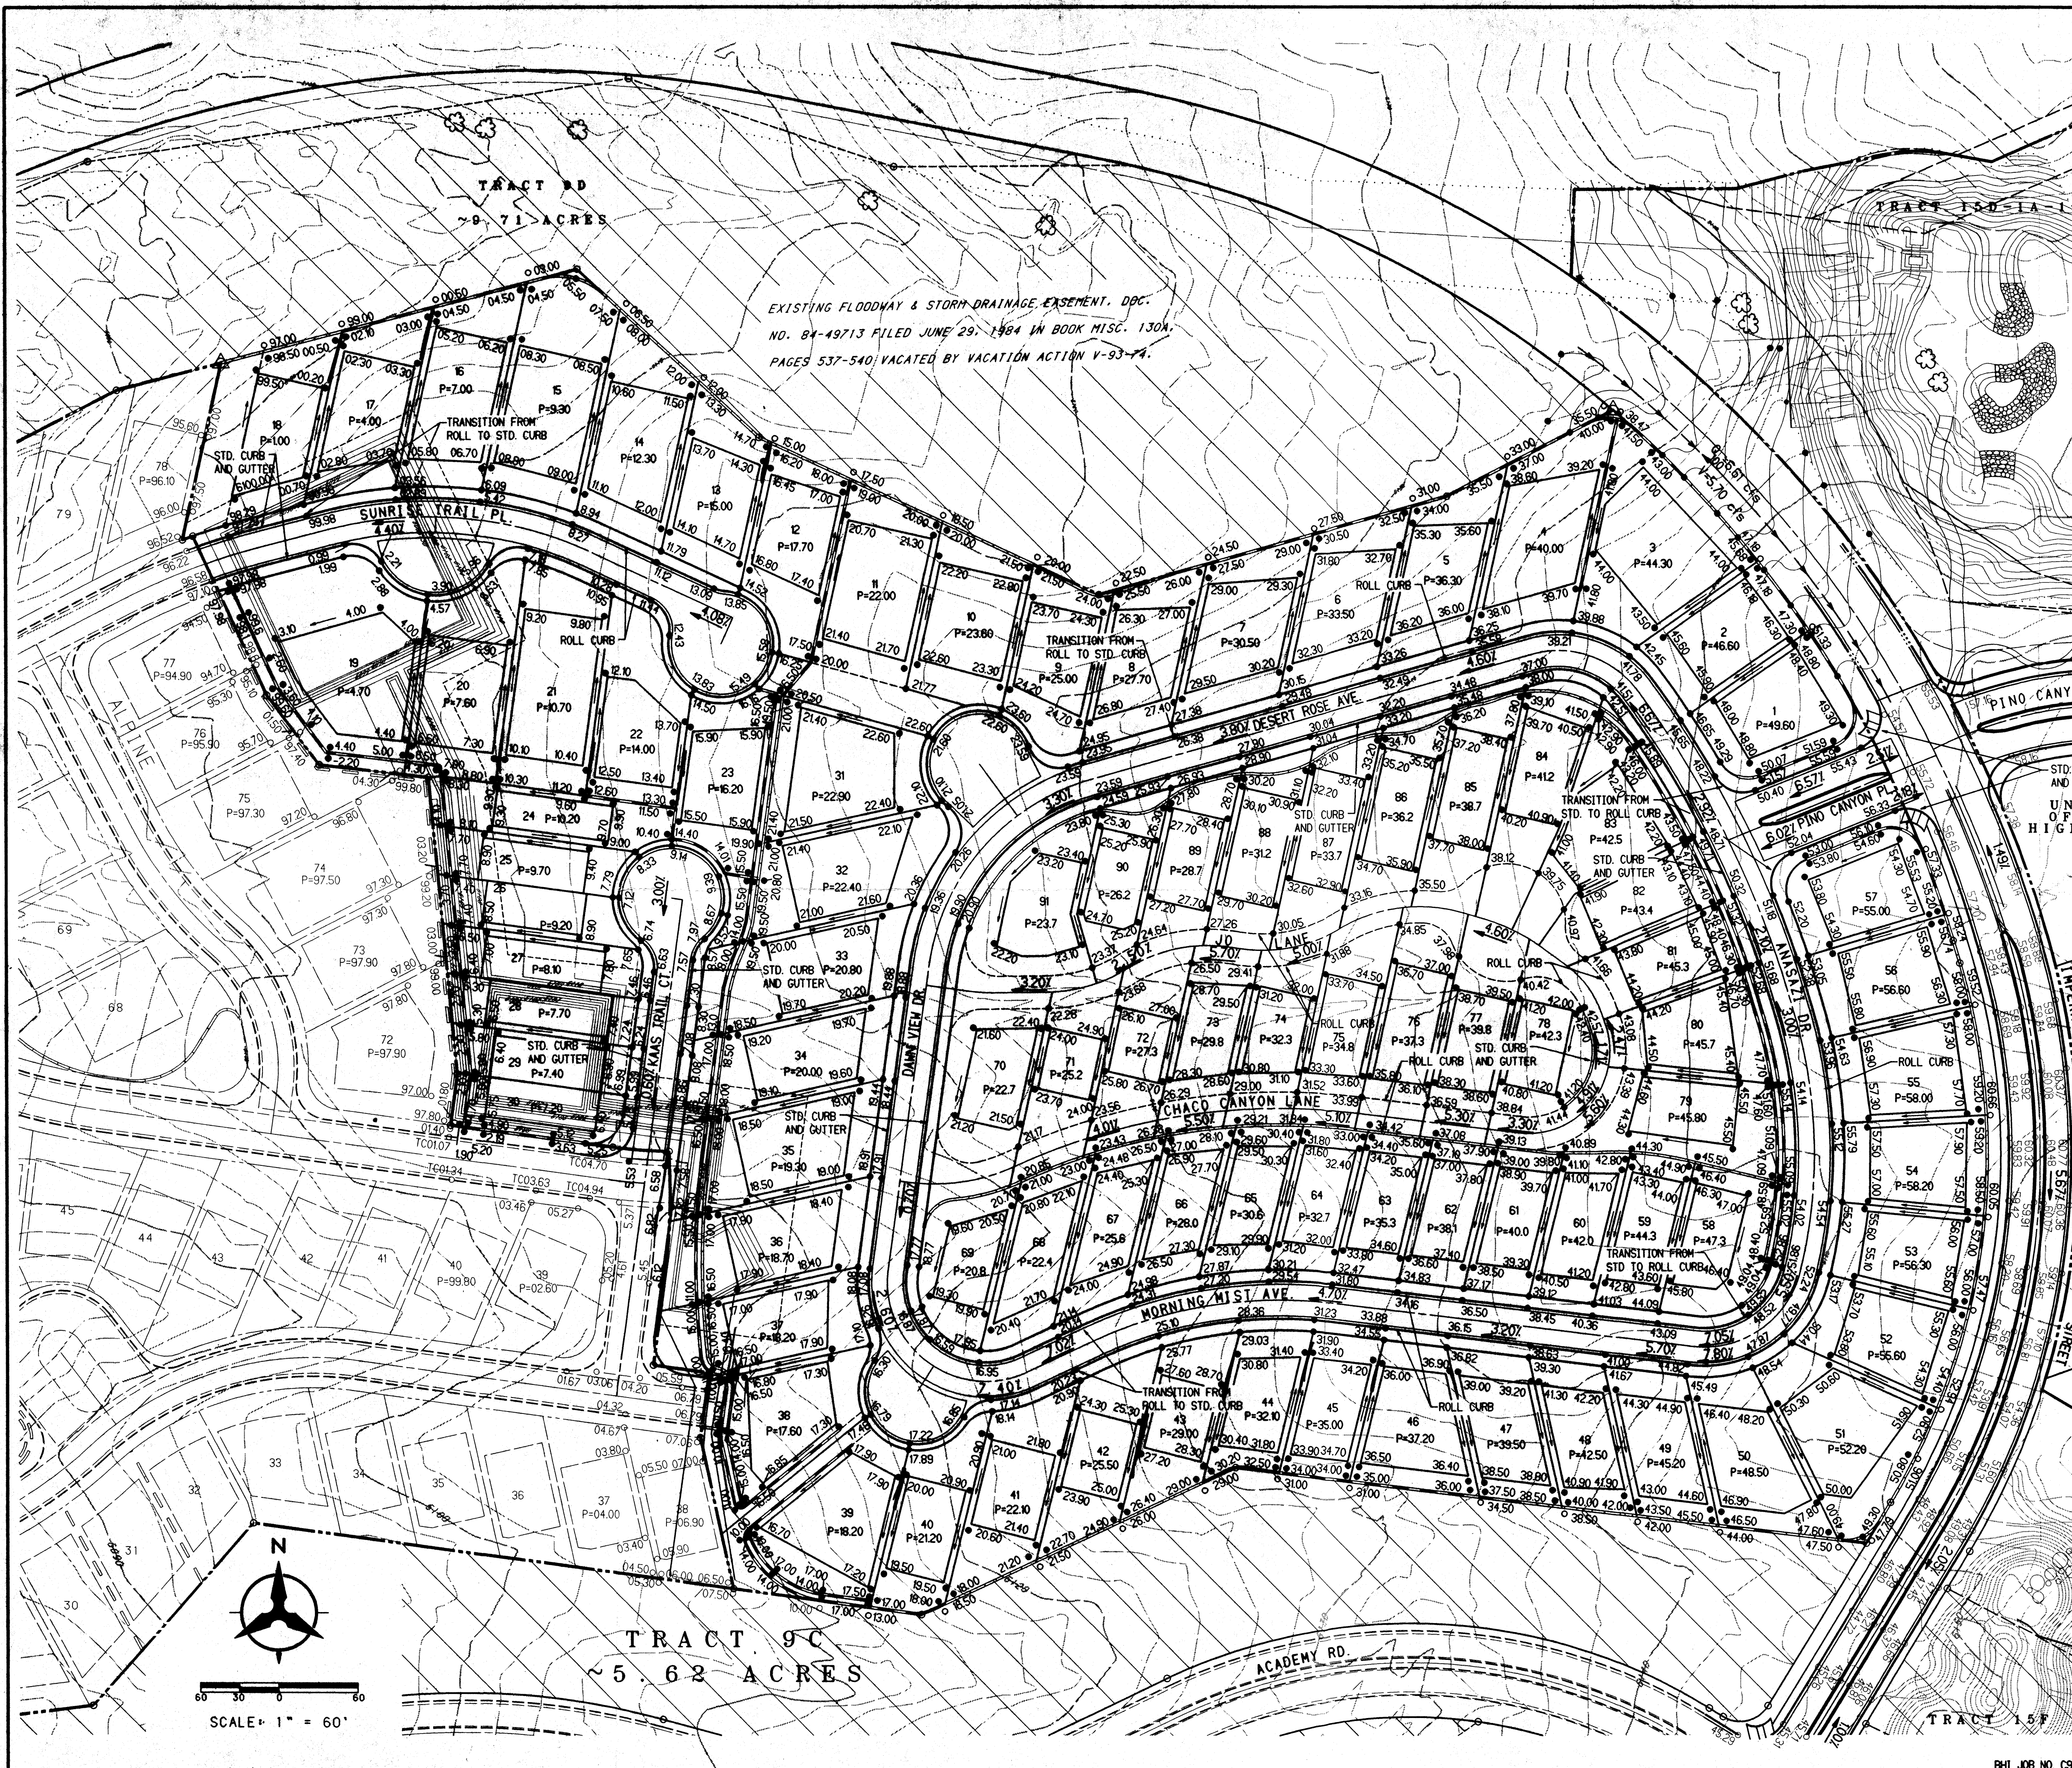

LOCATION MAP  
ZONE ATLAS MAP NO. E-23  
NO SCALE

GENERAL NOTES

1. CONTRACTOR MUST OBTAIN A TOPSOIL DISTURBANCE PERMIT FROM THE ENVIRONMENTAL HEALTH DIVISION PRIOR TO CONSTRUCTION.
2. THE CONTRACTOR IS TO REFER TO EARTHWORK SPECIFICATION AS NOTED IN THE SOILS REPORT PREPARED BY GEO-TEST, DATED JANUARY OF 1998.
3. THE CONTRACTOR SHALL CONFORM TO ALL CITY, COUNTY, STATE, AND FEDERAL DUST CONTROL MEASURES AND REQUIREMENTS AND WILL BE RESPONSIBLE FOR PREPARING AND OBTAINING ALL NECESSARY APPLICATIONS AND APPROVALS.
4. THE CONTRACTOR SHALL ENSURE THAT NO SOIL ERODES FROM THE LOTS INTO PUBLIC RIGHT-OF-WAY. THIS CAN BE ACHIEVED BY CONSTRUCTING TEMPORARY BERMS AS PER DETAIL SHEET, SHEET 2 OF 2, AND WETTING THE SOIL TO KEEP IT FROM BLOWING.
5. ALL SPOT ELEVATIONS ARE TO FLOWLINE ELEV. UNLESS OTHERWISE NOTED.

LEGEND

- PROJECT BOUNDARY
- EXISTING CONTOUR (2' INTERVAL)
- EXISTING INDEX CONTOUR (2' INTERVAL)
- PROPOSED CONTOUR (1' INTERVAL)
- PROPOSED INDEX CONTOUR (1' INTERVAL)
- EXISTING SPOT ELEVATION
- PROPOSED SPOT ELEVATION
- DIRECTION OF FLOW
- GARDEN WALL
- PROPOSED RETAINING WALL
- EXISTING STORM DRAIN LINE
- EXISTING STORM DRAIN MANHOLE
- EXISTING STORM DRAIN INLET
- PROPOSED STORM DRAIN LINE
- PROPOSED STORM DRAIN MANHOLE
- PROPOSED STORM DRAIN INLET
- BACKYARD POND SYMBOL
- GRADING LIMITS
- PROPOSED STD. CURB AND GUTTER
- PROP. MOUNTABLE CURB ROLL TYPE
- BASIN BOUNDARY

APPROVED FOR ROUGH GRADING, (± 1')

HYDROLOGY ENGINEER DATE

BOHANNAN-HUSTON INC.  
ENGINEERS • PLANNERS • PHOTOGRAMMETRISTS • SURVEYORS • LANDSCAPE ARCHITECTS  
ALBUQUERQUE LAS CRUCES SANTA FE


CITY OF ALBUQUERQUE  
PUBLIC WORKS DEPARTMENT  
ENGINEERING DEVELOPMENT GROUP

CHACO RIDGE AT HIGH DESERT TRACT-9B  
GRADING AND DRAINAGE PLAN


DESIGN REVIEW BOARD NO. APPROVAL DATE  
97 536

CITY PROJECT NO. ZONE MAP NO. SHEET OF  
XXXXXX E-23 1 3

| AS-BUILT INFORMATION |                                      |      |      | BENCH MARKS                          |      |      |     |
|----------------------|--------------------------------------|------|------|--------------------------------------|------|------|-----|
| CONTRACTOR           | STATION IS A STANDARD UCC & GS BRASS | DATE | NO.  | STATION IS A STANDARD UCC & GS BRASS | DATE | NO.  | NO. |
| STARTED BY           | GEOLOGICAL SURVEY BENCH MARK: TOP    | DATE | NO.  | TABLET STAMPED "TUMBLE 1968" SET IN  | DATE | NO.  | NO. |
| ACCEPTANCE BY        | CONCRETE PROJECTING 0.2 FEET ABOVE   | DATE | NO.  | GROUND, LOCATED 489 FEET WEST OF     | DATE | NO.  | NO. |
| FIELD CATION BY      | THE INTERSECTION OF SAN ANTONIO      | DATE | NO.  | DRIVE AND TENNYSON STREET, AND 35    | DATE | NO.  | NO. |
| DRAWN BY             | FEET NORTH OF RIGHT-OF-WAY LINE      | DATE | NO.  | OF SAN ANTONIO DR. ELEV. 6009.155    | DATE | NO.  | NO. |
| CHECKED BY           |                                      | DATE | NO.  |                                      | DATE | NO.  | NO. |
| REMARKS              |                                      | DATE | NO.  |                                      | DATE | NO.  | NO. |
| REVISIONS            |                                      | DATE | NO.  |                                      | DATE | NO.  | NO. |
| DESIGNED BY          | KGP:1SG                              | DATE | 1/98 |                                      | DATE | 1/98 |     |
| DRAWN BY             | BS                                   | DATE | 1/98 |                                      | DATE | 1/98 |     |
| CHECKED BY           | KGP                                  | DATE | 1/98 |                                      | DATE | 1/98 |     |

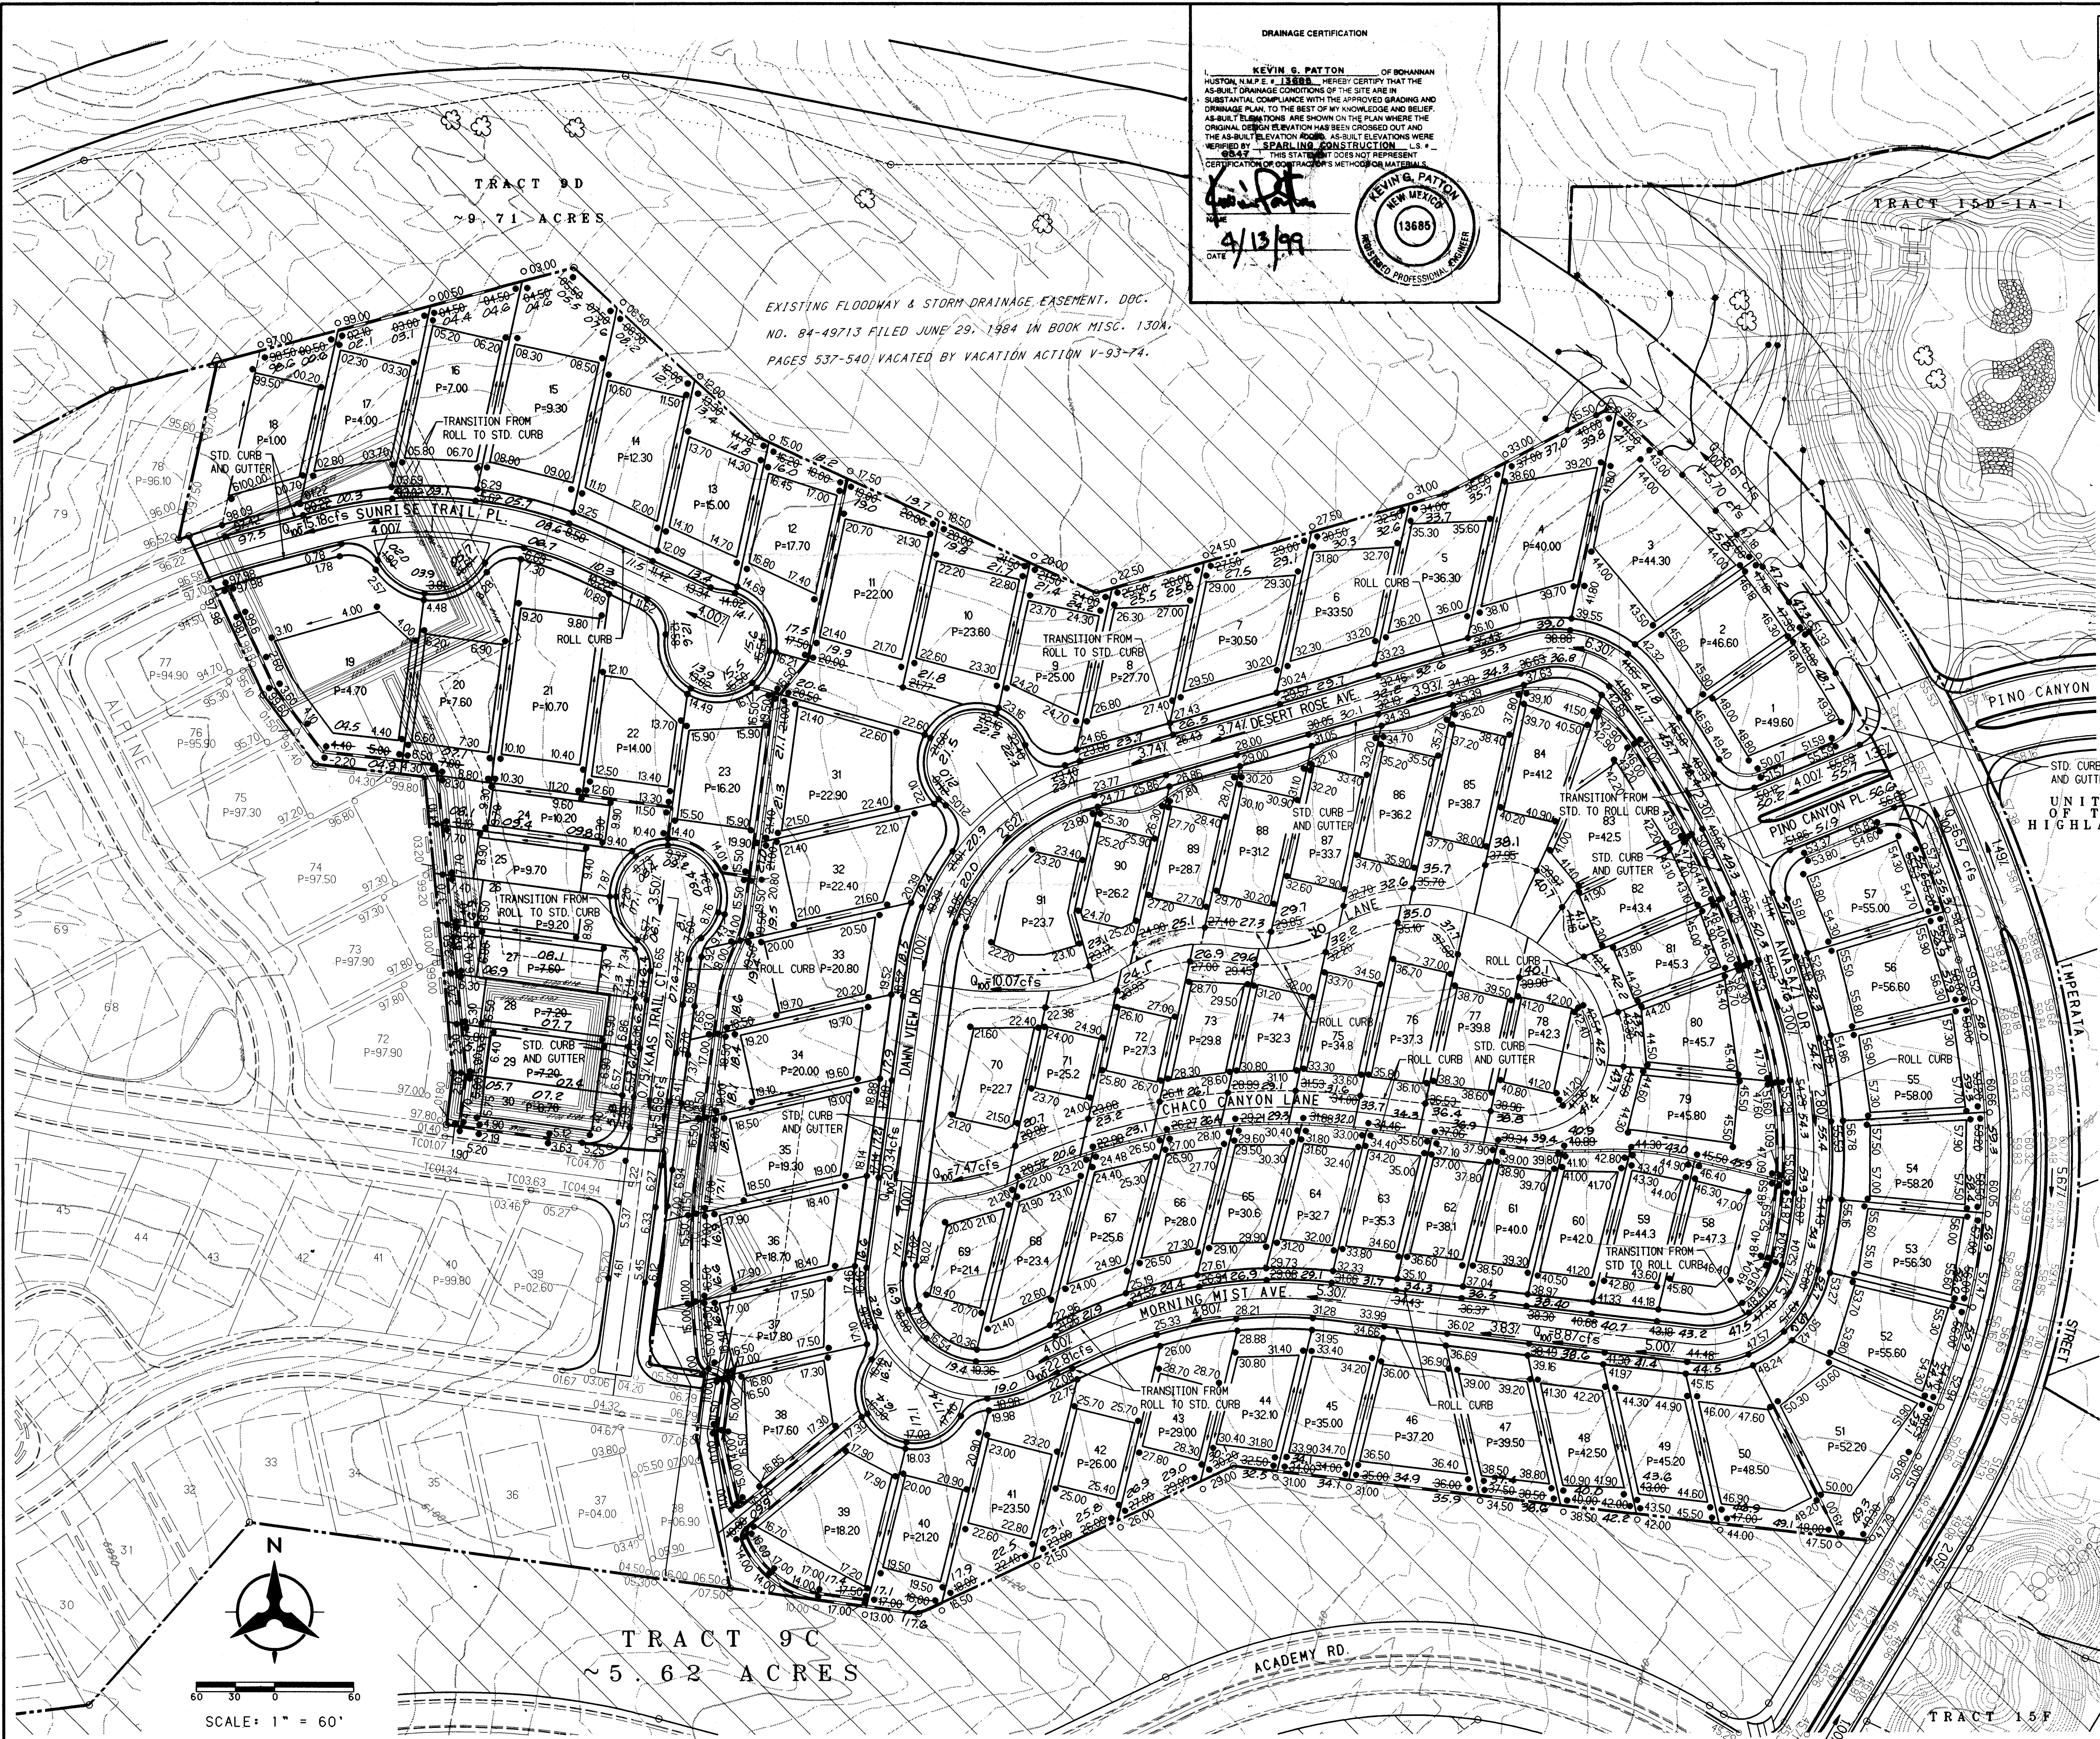

Drainage Certification by Kevin G. Patton, dated 4/13/99. The certification states that the proposed drainage plan complies with the approved grading and drainage plan, and that the plan is based on the best of the engineer's knowledge and belief. The plan is for a residential development in the City of Albuquerque, New Mexico.

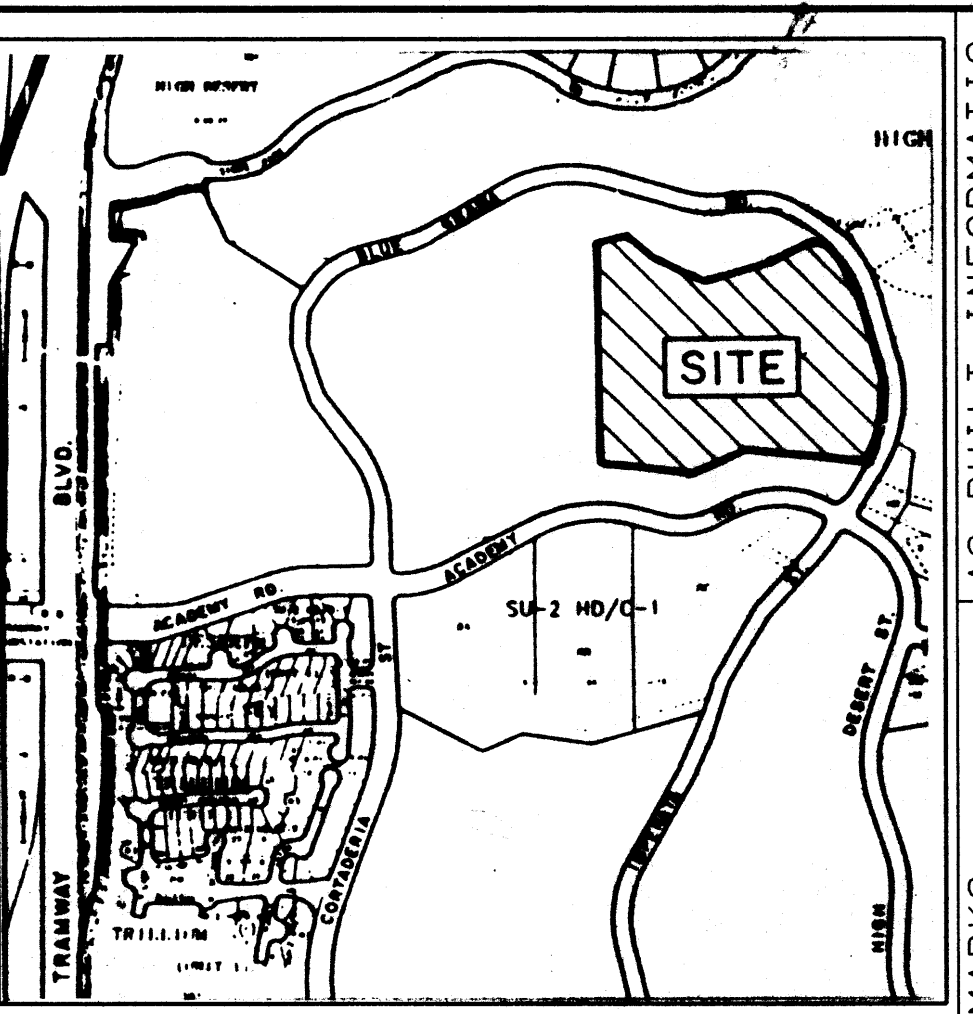

- GENERAL NOTES**
- CONTRACTOR MUST OBTAIN A TOPSOIL DISTURBANCE PERMIT FROM THE ENVIRONMENTAL HEALTH DIVISION PRIOR TO CONSTRUCTION.
  - THE CONTRACTOR IS TO REFER TO EARTHWORK SPECIFICATION AS NOTED IN THE SOILS REPORT PREPARED BY GEO-TEST, DATED JANUARY OF 1998.
  - THE CONTRACTOR SHALL CONFORM TO ALL CITY, COUNTY, STATE, AND FEDERAL DUST CONTROL MEASURES AND REQUIREMENTS AND WILL BE RESPONSIBLE FOR PREPARING AND OBTAINING ALL NECESSARY APPLICATIONS AND APPROVALS.
  - THE CONTRACTOR SHALL ENSURE THAT NO SOIL ERODES FROM THE LOTS INTO PUBLIC RIGHT-OF-WAY. THIS CAN BE ACHIEVED BY CONSTRUCTING TEMPORARY BERMS AS PER DETAIL SHEET, SHEET 2 OF 2, AND WETTING THE SOIL TO KEEP IT FROM BLOWING.
  - ALL SPOT ELEVATIONS ARE TO FLOWLINE ELEV. UNLESS OTHERWISE NOTED.

**LEGEND**

- PROJECT BOUNDARY
- EXISTING CONTOUR (2' INTERVAL)
- EXISTING INDEX CONTOUR (2' INTERVAL)
- PROPOSED CONTOUR (1' INTERVAL)
- PROPOSED INDEX CONTOUR (1' INTERVAL)
- EXISTING SPOT ELEVATION
- PROPOSED SPOT ELEVATION
- DIRECTION OF FLOW
- GARDEN WALL
- PROPOSED RETAINING WALL
- EXISTING STORM DRAIN LINE
- EXISTING STORM DRAIN MANHOLE
- EXISTING STORM DRAIN INLET
- PROPOSED STORM DRAIN LINE
- PROPOSED STORM DRAIN MANHOLE
- PROPOSED STORM DRAIN INLET
- BACKYARD POND SYMBOL
- GRADING LIMITS
- PROPOSED STD. CURB AND GUTTER
- PROP. MOUNTABLE CURB ROLL TYPE
- BASIN BOUNDARY
- AS-BUILT ELEVATION

APPROVED FOR ROUGH GRADING (± 1')

HYDROLOGY ENGINEER: BOHANNAN-HUSTON INC. DATE: 4/13/99

CITY OF ALBUQUERQUE PUBLIC WORKS DEPARTMENT ENGINEERING DEVELOPMENT GROUP

CHACO RIDGE AT HIGH DESERT TRACT-9B GRADING AND DRAINAGE PLAN

DESIGN REVIEW BOARD NO. XX-XXX APPROVAL DATE: 4/13/99

CITY PROJECT NO. XXXXXX ZONE MAP NO. E-23 SHEET 1 OF 2

| |
|---|
| ENGINEER'S SEAL                                                                                 |  |  |  |  |  |  |  |  |  | FIELD NOTES                          |  |  |  |  |  |  |  |  |  | BENCH MARKS |  |  |  |  |  |  |  |  |  | AS-BUILT INFORMATION               |  |  |  |  |  |  |  |  |  |                                     |  |  |  |  |  |  |  |  |  |
| <div></div> |  |  |  |  |  |  |  |  |  | STATION IS A STANDARD UCC & GS BRASS |  |  |  |  |  |  |  |  |  | CONTRACTOR  |  |  
|                                                                                                 |  |  |  |  |  |  |  |  |  | NO.                                  |  |  |  |  |  |  |  |  |  | BY          |  |  |  |  |  |  |  |  |  | DATE                               |  |  |  |  |  |  |  |  |  | WORK ORDER BY                       |  |  |  |  |  |  |  |  |  |
| |TABLET STAMPED "TUMBLE 1969" SET IN |  |  |  |  |  |  |  |  |  |
| |GEOLOGICAL SURVEY BENCH MARK, TOP   |  |  |  |  |  |  |  |  |  |
| |CONCRETE PROJECTING 0.2 FEET ABOVE  |  |  |  |  |  |  |  |  |  |
| NO. DATE                                                                                        |  |  |  |  |  |  |  |  |  | REMARKS                              |  |  |  |  |  |  |  |  |  | BY          |  |  |  |  |  |  |  |  |  | FIELD LOCATION BY                  |  |  |  |  |  |  |  |  |  |                                     |  |  |  |  |  |  |  |  |  |
|                                                                                                 |  |  |  |  |  |  |  |  |  | REVISIONS                            |  |  |  |  |  |  |  |  |  |             |  |  |  |  |  |  |  |  |  | DRAWINGS                           |  |  |  |  |  |  |  |  |  |                                     |  |  |  |  |  |  |  |  |  |
|                                                                                                 |  |  |  |  |  |  |  |  |  | DESIGN                               |  |  |  |  |  |  |  |  |  |             |  |  |  |  |  |  |  |  |  | CORRECTED BY                       |  |  |  |  |  |  |  |  |  |                                     |  |  |  |  |  |  |  |  |  |
| DESIGNED BY KGP.TSG                                                                             |  |  |  |  |  |  |  |  |  | DATE 1/98                            |  |  |  |  |  |  |  |  |  |             |  |  |  |  |  |  |  |  |  | MICRO-FILM INFORMATION             |  |  |  |  |  |  |  |  |  |                                     |  |  |  |  |  |  |  |  |  |
| DRAWN BY BS                                                                                     |  |  |  |  |  |  |  |  |  | DATE 1/98                            |  |  |  |  |  |  |  |  |  |             |  |  |  |  |  |  |  |  |  | RECORDED BY                        |  |  |  |  |  |  |  |  |  |                                     |  |  |  |  |  |  |  |  |  |
| CHECKED BY KGP                                                                                  |  |  |  |  |  |  |  |  |  | DATE 1/98                            |  |  |  |  |  |  |  |  |  |             |  |  |  |  |  |  |  |  |  | NO.                                |  |  |  |  |  |  |  |  |  |                                     |  |  |  |  |  |  |  |  |  |
|                                                                                                 |  OF SAN ANTONIO DR. ELEV. +6009.155 |  |  |  |  |  |  |  |  |  |                                     |  |  |  |  |  |  |  |  |  |

| |
|---|
| ENGINEER'S SEAL                                                                                 |  |  |  |  |  |  |  |  |  | FIELD NOTES                          |  |  |  |  |  |  |  |  |  | BENCH MARKS |  |  |  |  |  |  |  |  |  | AS-BUILT INFORMATION |  |  |  |  |  |  |  |  |  |                                     |  |  |  |  |  |  |  |  |  |
| <div></div> |  |  |  |  |  |  |  |  |  | STATION IS A STANDARD UCC & GS BRASS |  |  |  |  |  |  |  |  |  | CONTRACTOR  |  |  
|                                                                                                 |  |  |  |  |  |  |  |  |  | NO.                                  |  |  |  |  |  |  |  |  |  | BY          |  |  |  |  |  |  |  |  |  | DATE                 |  |  |  |  |  |  |  |  |  | WORK ORDER BY                       |  |  |  |  |  |  |  |  |  |
| |TABLET STAMPED "TUMBLE 1969" SET IN |  |  |  |  |  |  |  |  |  |
| |GEOLOGICAL SURVEY BENCH MARK, TOP   |  |  |  |  |  |  |  |  |  |
| |CONCRETE PROJECTING 0.2 FEET ABOVE  |  |  |  |  |  |  |  |  |  |
| NO. DATE                                                                                        |  |  |  |  |  |  |  |  |  | REMARKS                              |  |  |  |  |  |  |  |  |  | BY          |  |  |  |  |  |  |  |  |  | FIELD LOCATION BY    |  |  |  |  |  |  |  |  |  |                                     |  |  |  |  |  |  |  |  |  |
|                                                                                                 |  |  |  |  |  |  |  |  |  | REVISIONS                            | |