
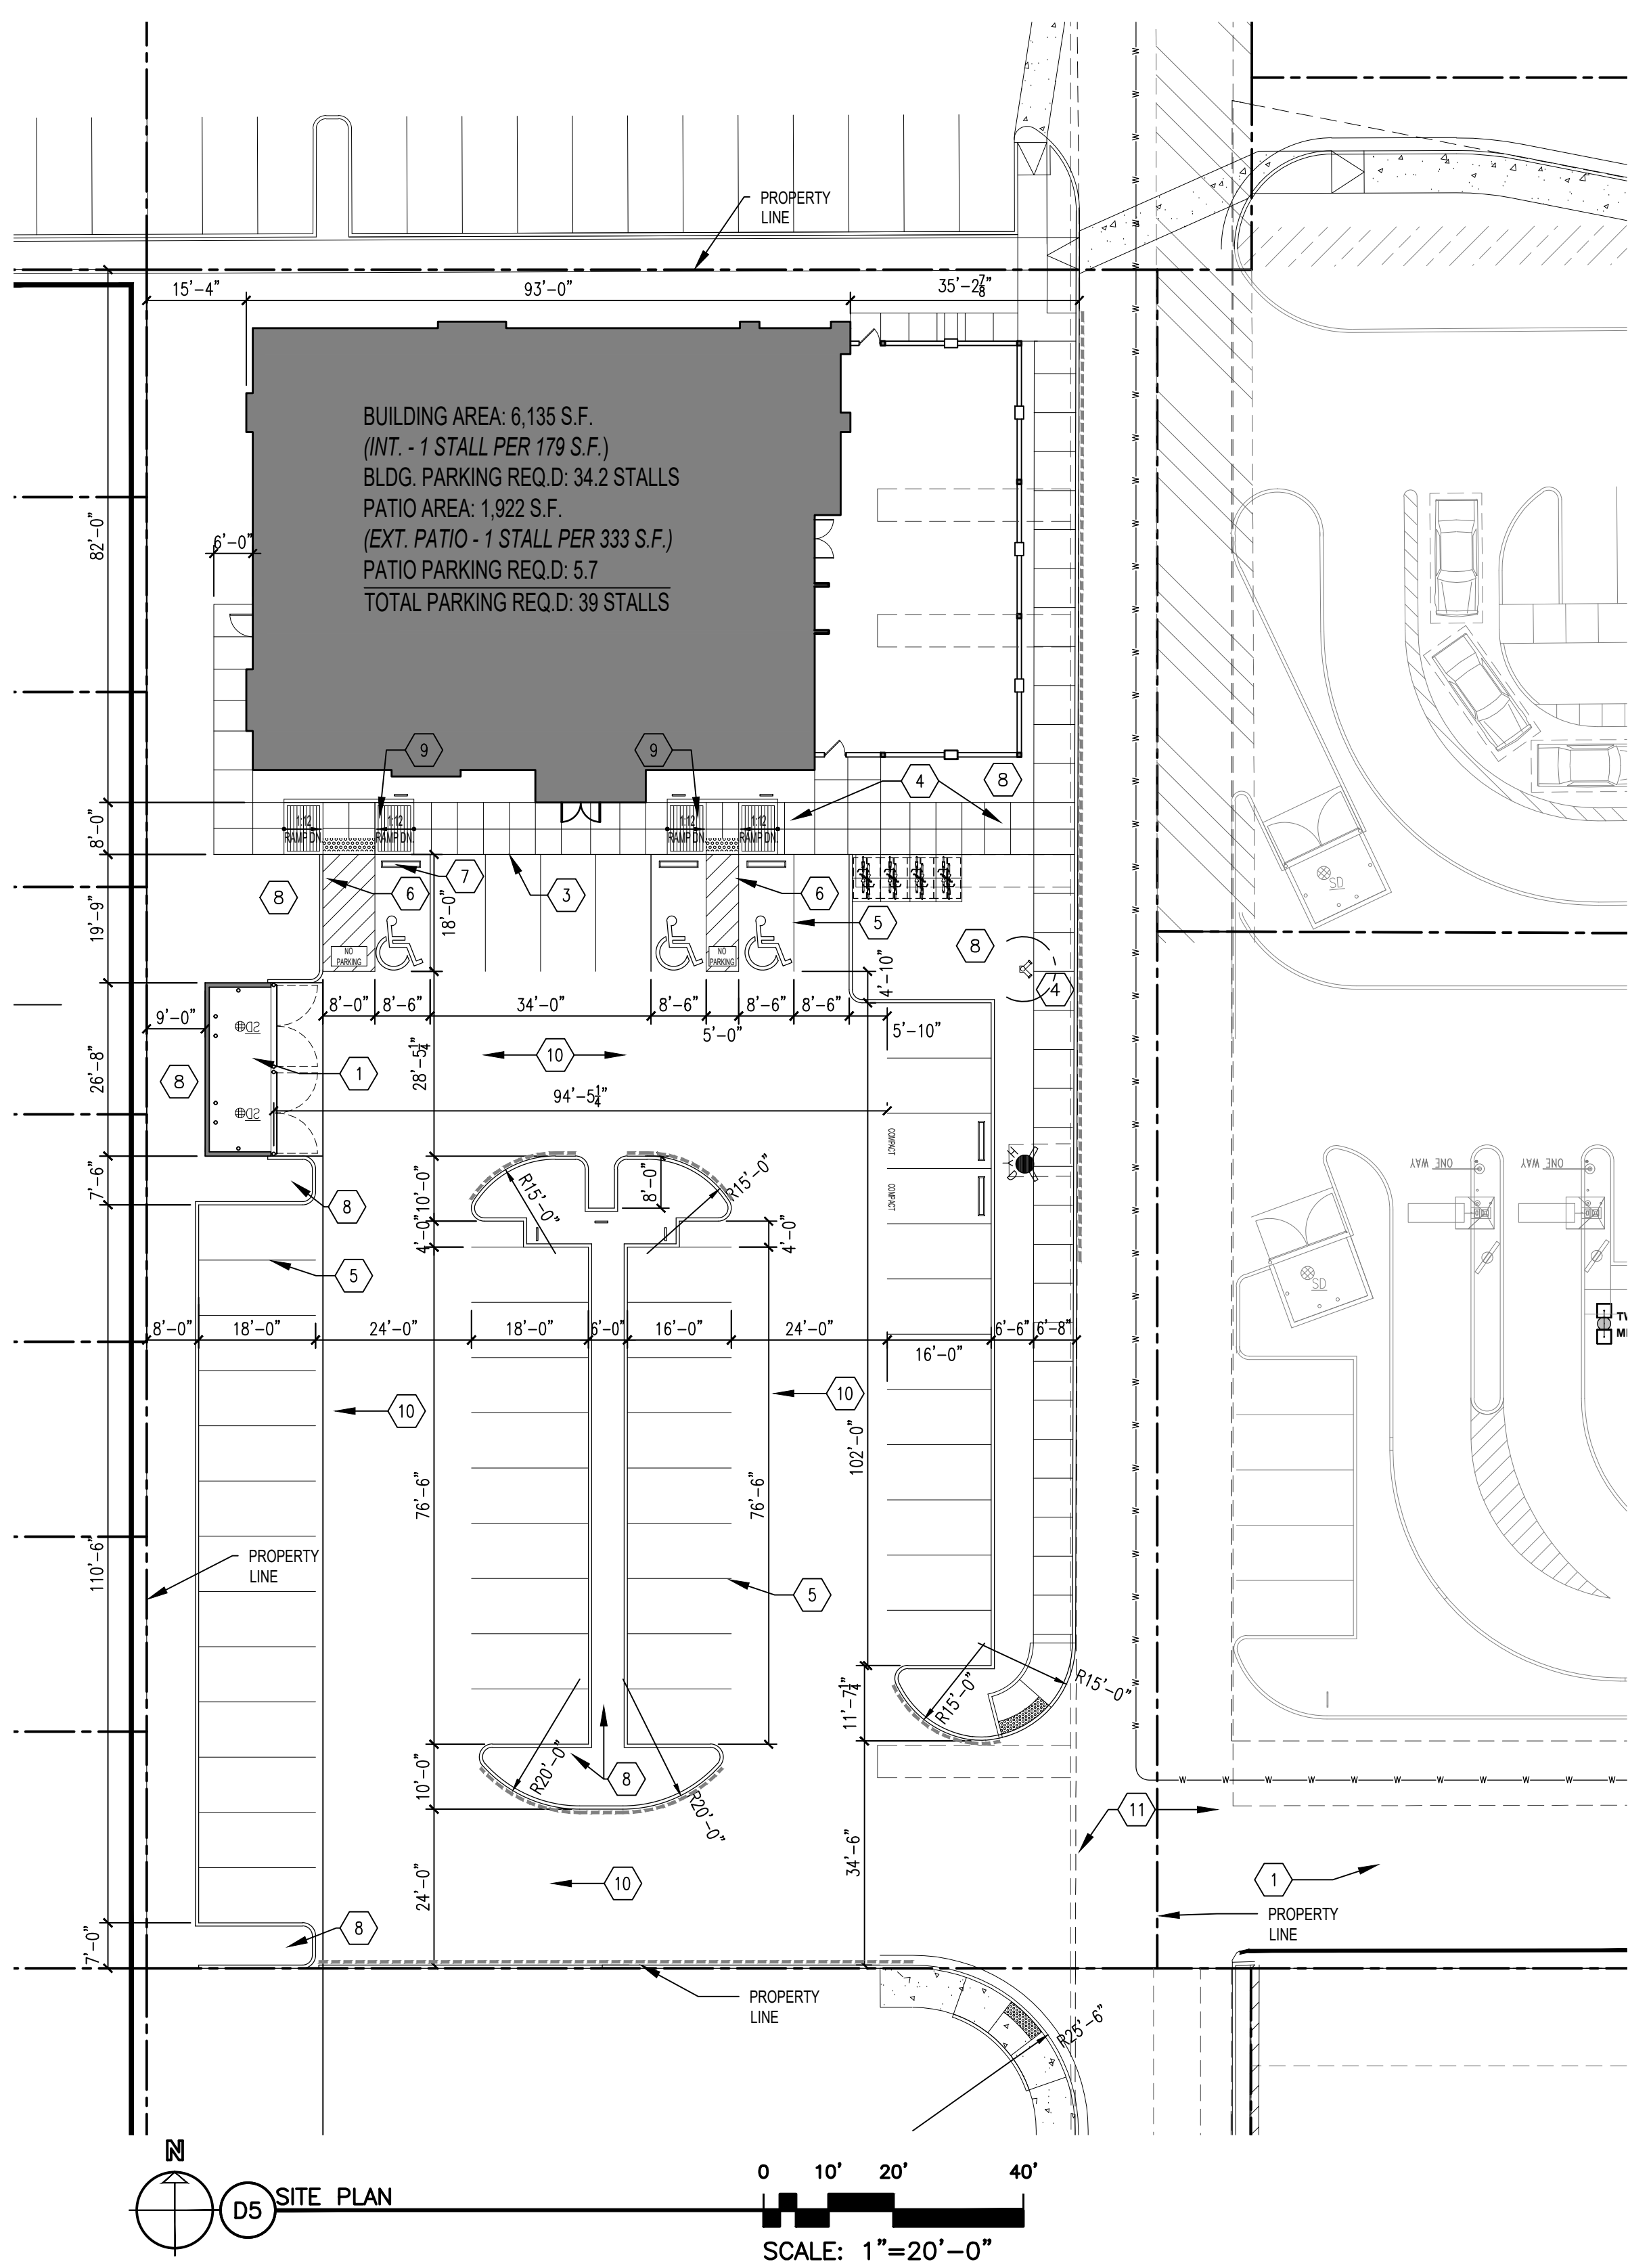


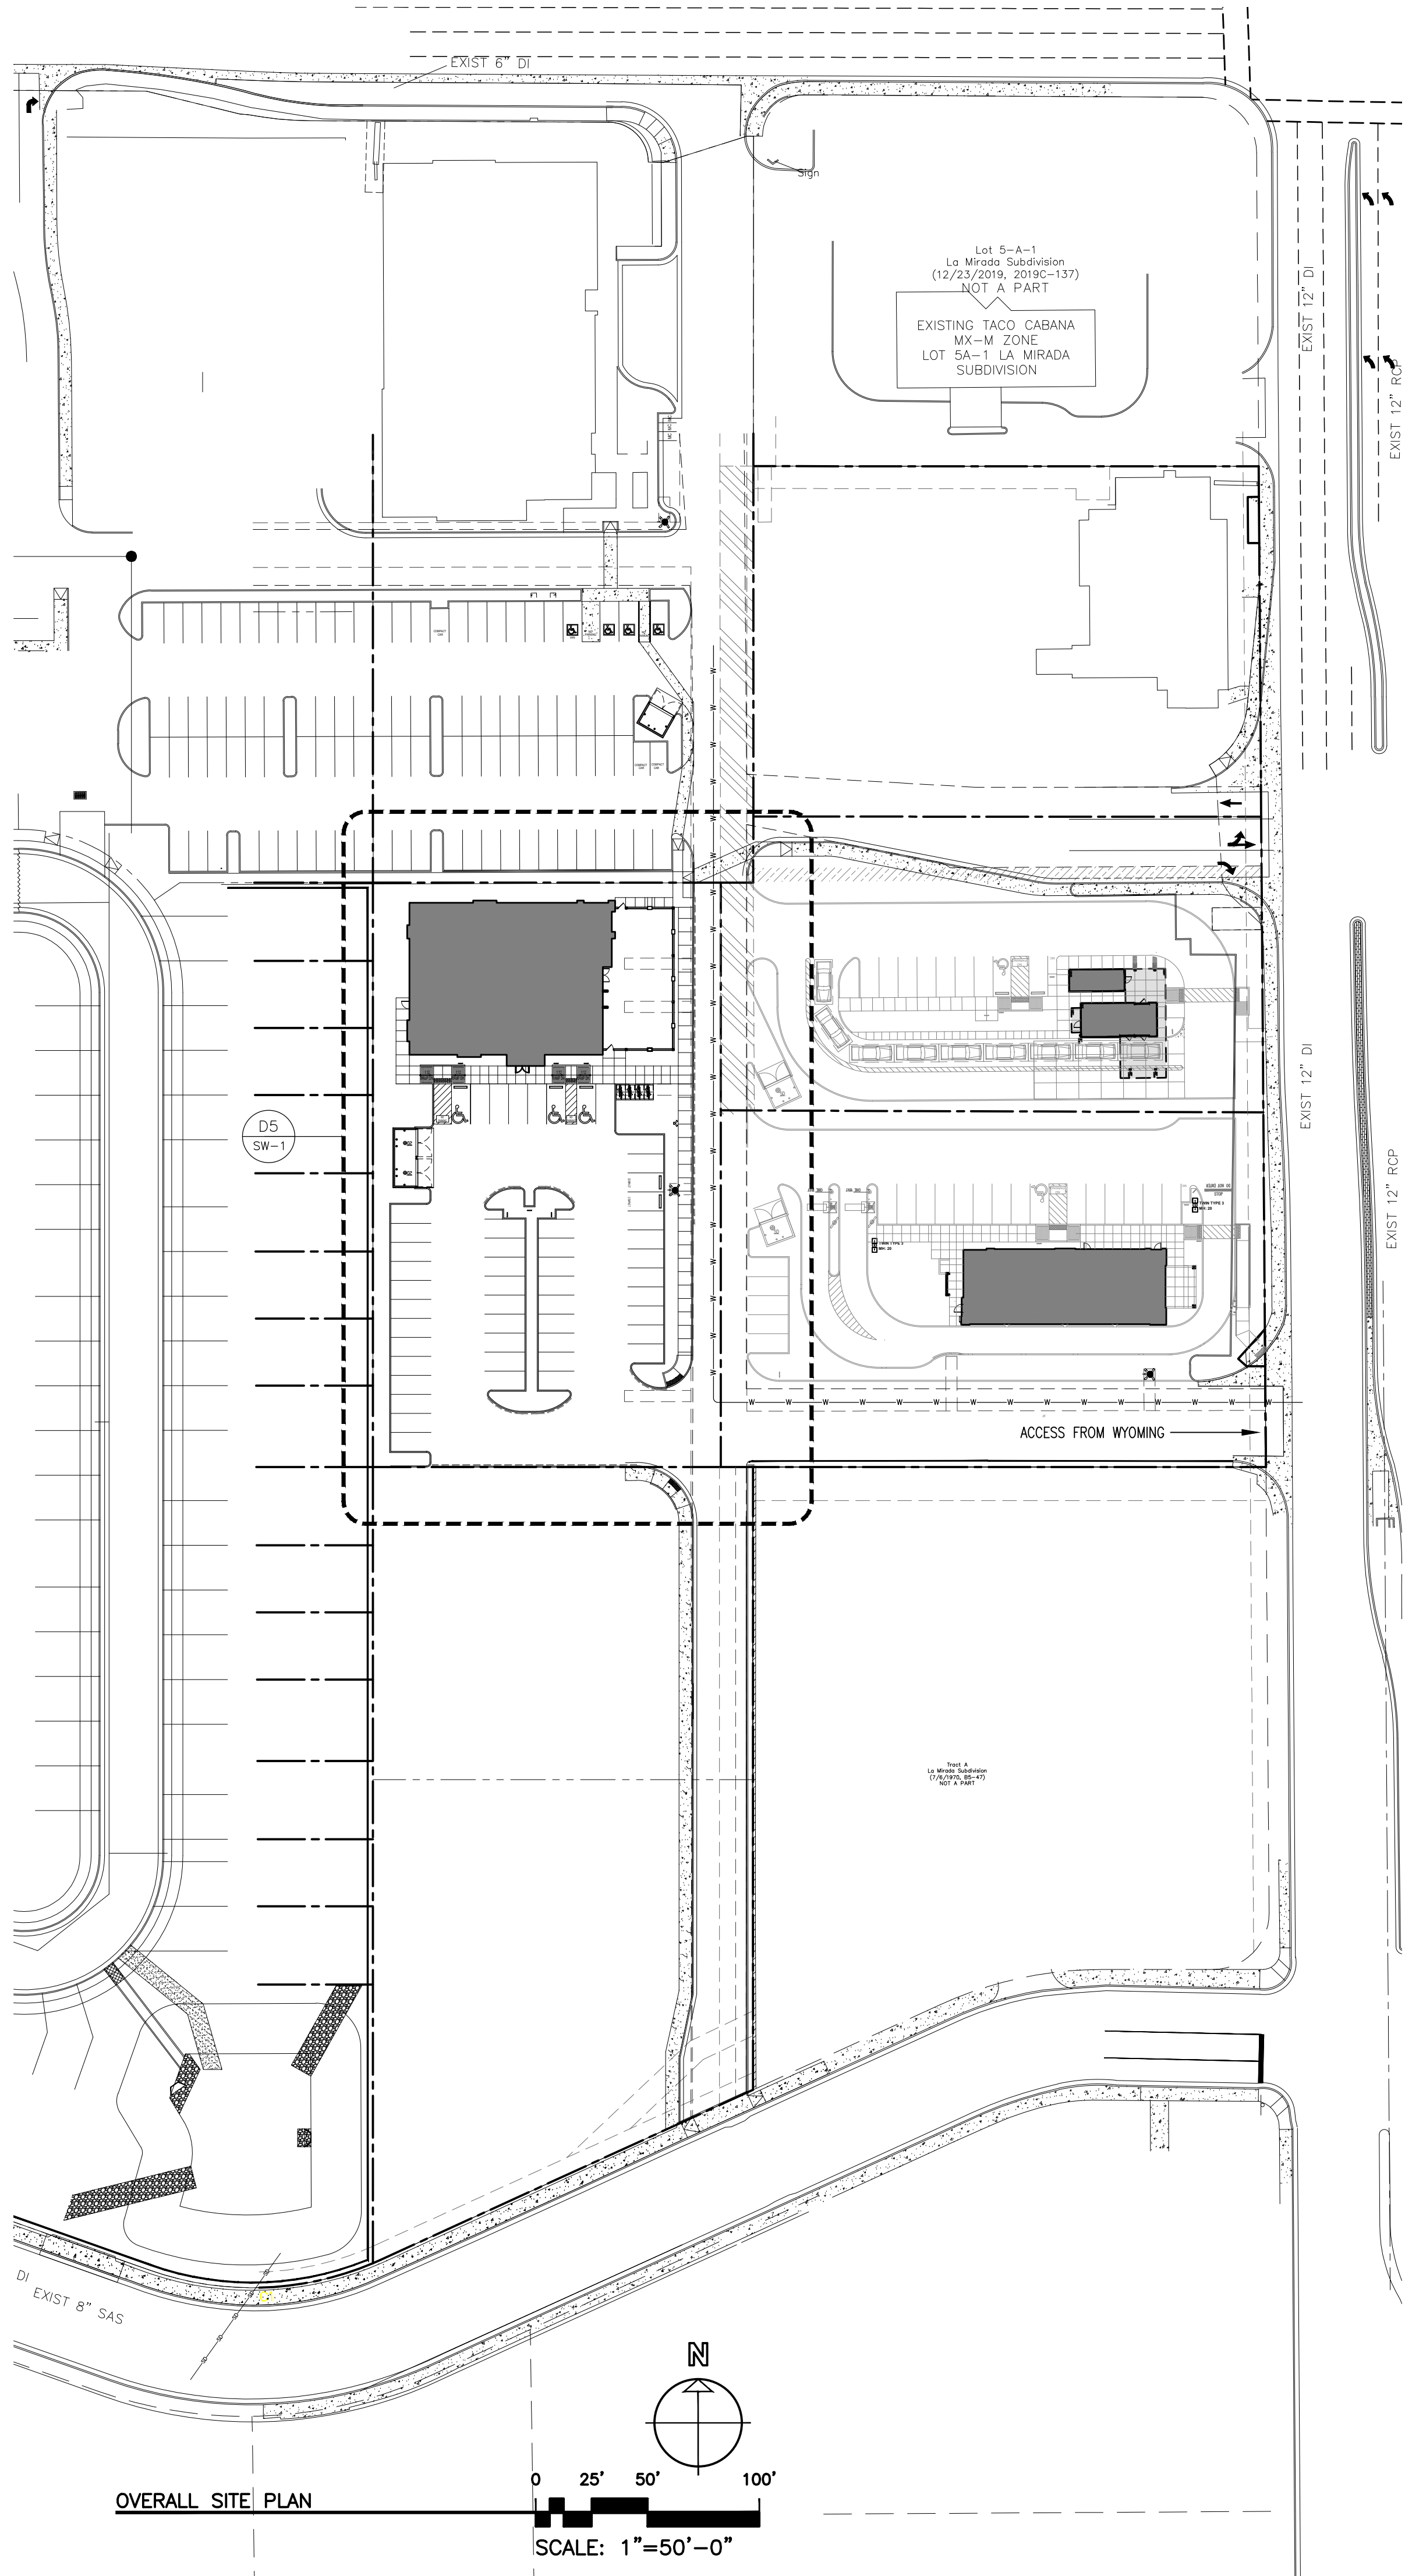

Approved for access by the Solid Waste Department.
All containers must be made accessible for pick up
between the hours of 5AM and 8PM.
Reviewer: *Herman Gallegos*
Date: 07-15-24

SITE LEGEND		
	SIGN	LIGHT POLE (2' DIA BASE)
	FIRE HYDRANT	BOLLARD
	WATER VALVE	WATER LINE
	SAS MANHOLE	UNDERGROUND POWER LINE
	TELEPHONE MANHOLE	GAS LINE
	WATER METER	SAS LINE
	POWER POLE	OHL- OVERHEAD POWER LINE
	EXISTING LINE OF ASPHALT	UTILITY EASEMENT

SOLID WASTE DEPARTMENT APPROVAL PLAN - NOT FOR CONSTRUCTION
(CONTRACTOR NOTE: ELEMENTS OF THIS DRAWING ARE INCORPORATED IN SITE
PLAN A001 WHICH IS TO BE USED FOR CONSTRUCTION)

- SITE PLAN KEYED NOTES - SOLID WASTE
1. NEW DOUBLE UNIT DUMPSTER ENCLOSURE.
 2. FIRE DEPARTMENT TURN-AROUND
 3. CURB, 6" HIGH CONCRETE AND GUTTER REFER TO SIDEWALK
 4. CONCRETE SIDEWALK, WIDTH AS NOTED
 5. 4" WIDE PAINTED PARKING STALL STRIPING, TYP. COLOR: WHITE.
 6. TYP. ACCESSIBLE PARKING SPACE W/ LOADING ZONE
 7. PRECAST CONCRETE WHEEL STOP AT HC STALLS & AS NOTED
 8. LANDSCAPE AREA, REFER TO LANDSCAPE PLAN.
 9. ACCESSIBLE RAMP
 10. NEW ASPHALT PAVING FOR HEAVY DUTY OVER PREPARED SUBGRADE (AS SITE CONDITIONS REQUIRE-VERIFY WITH GEOTECHNICAL ENGINEER) PER GEOTECHNICAL REPORT.
 11. EXISTING ASPHALT PAVING TO DRIVE



SOLID WASTE PROJECT NOTES

NOTE:

A. PROPERTY OWNER RESPONSIBLE FOR PLACING RECYCLING AT DESIGNATED COLLECTION POINT ON COLLECTION DAY.

B. PROPERTY OWNER RESPONSIBLE FOR PLACING REFUSE IN ENCLOSURE ON COLLECTION DAY

C. CABO SOLID WASTE DEPARTMENT SHALL HAVE 24HR ACCESS TO THE SITE

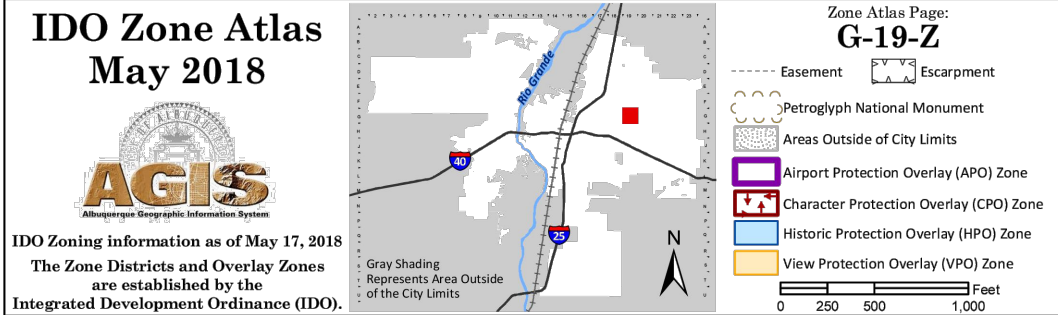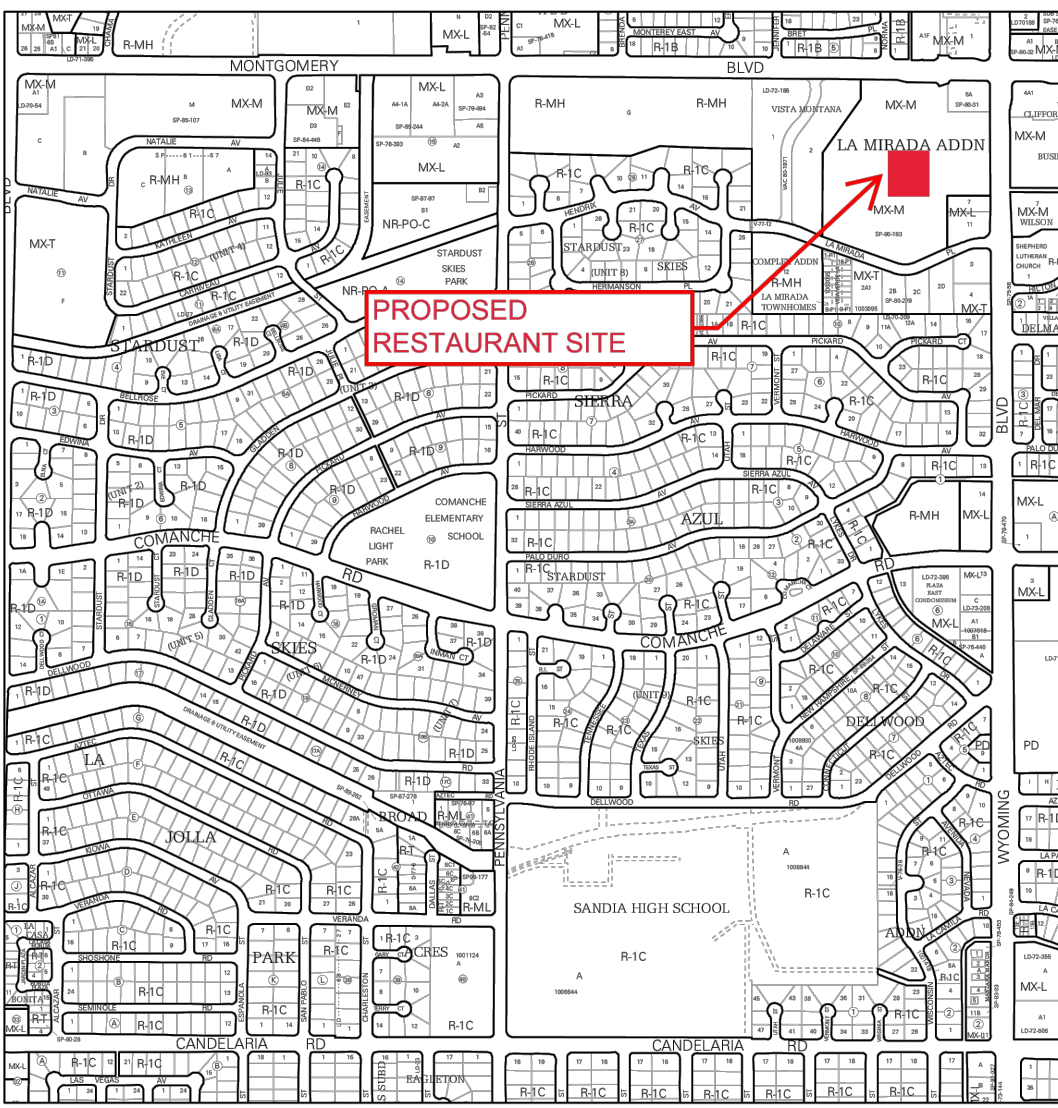

DRAWING NAME
REVISIONS