




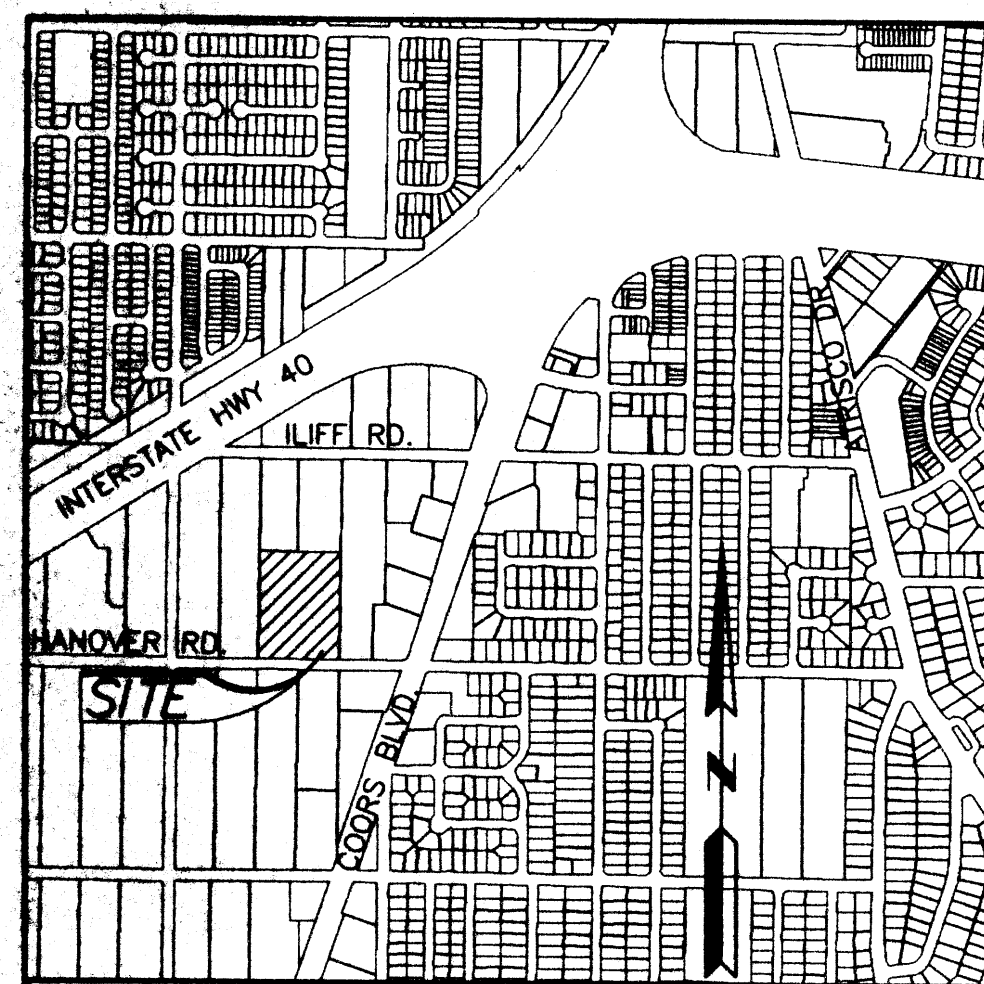


VICINITY MAP
SCALE: 1"=1000'
ZONE ATLAS MAP H-11 & J-11

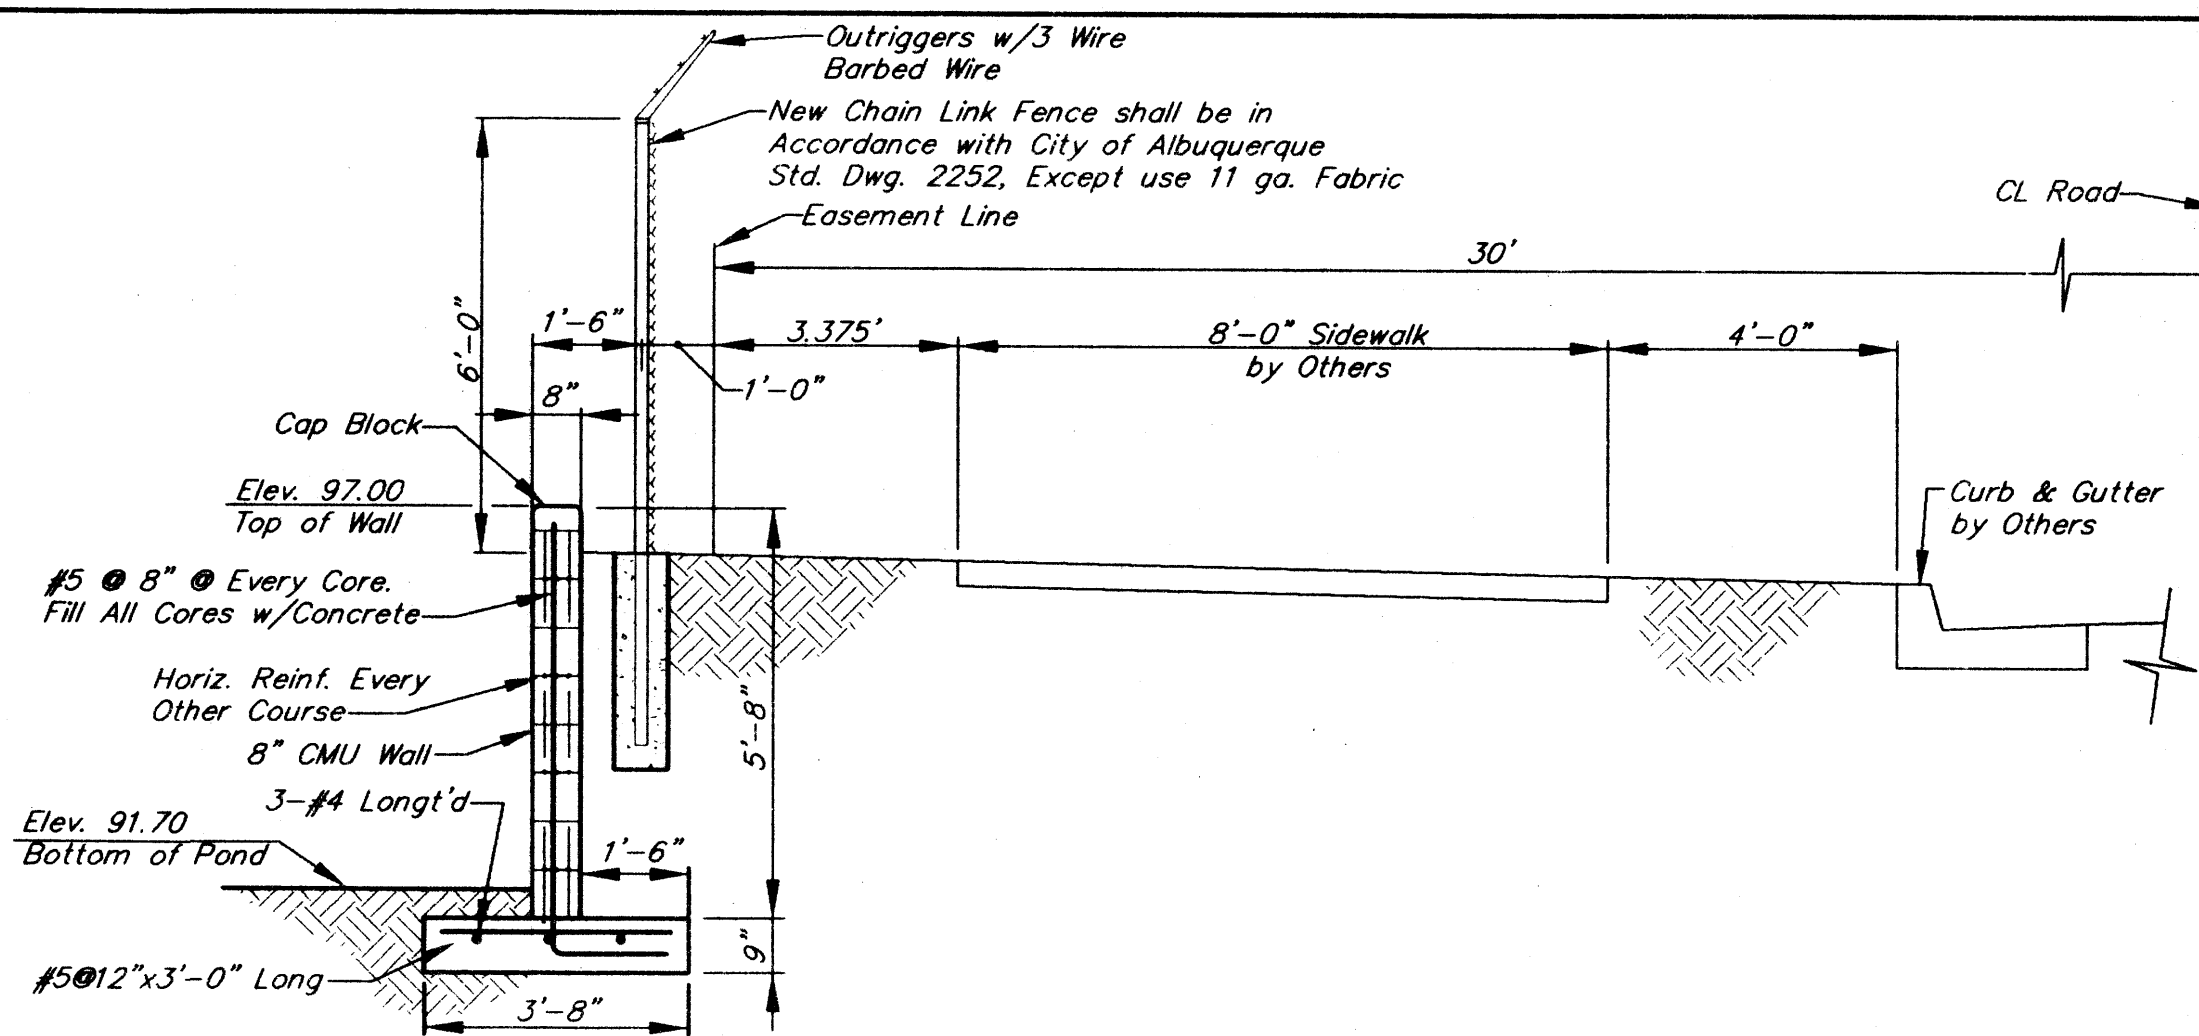


SECTION 1
SCALE: 3/8"=1'-0"

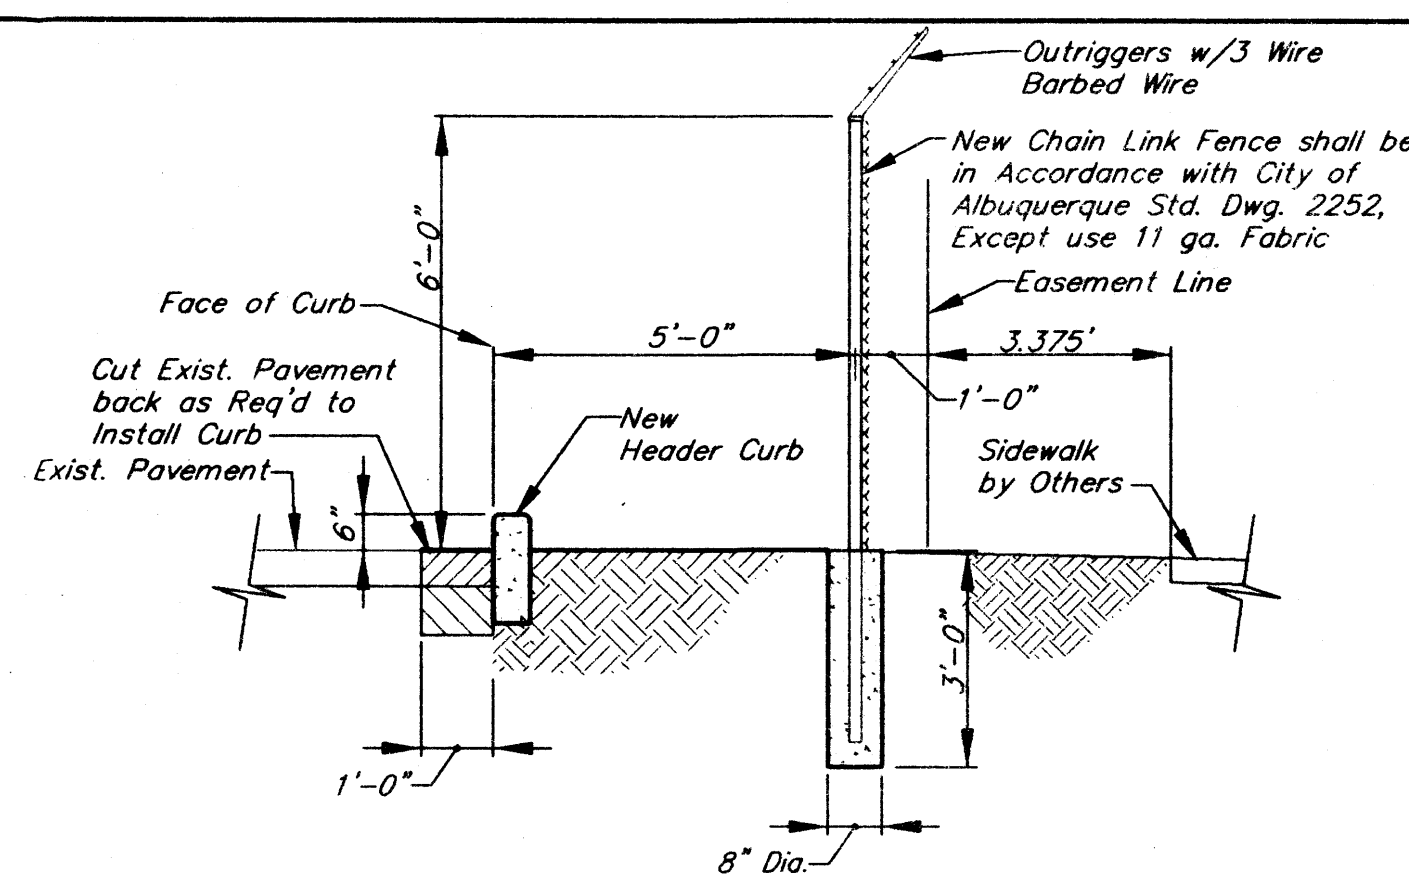


SECTION 2
SCALE: 3/8"=1'-0"

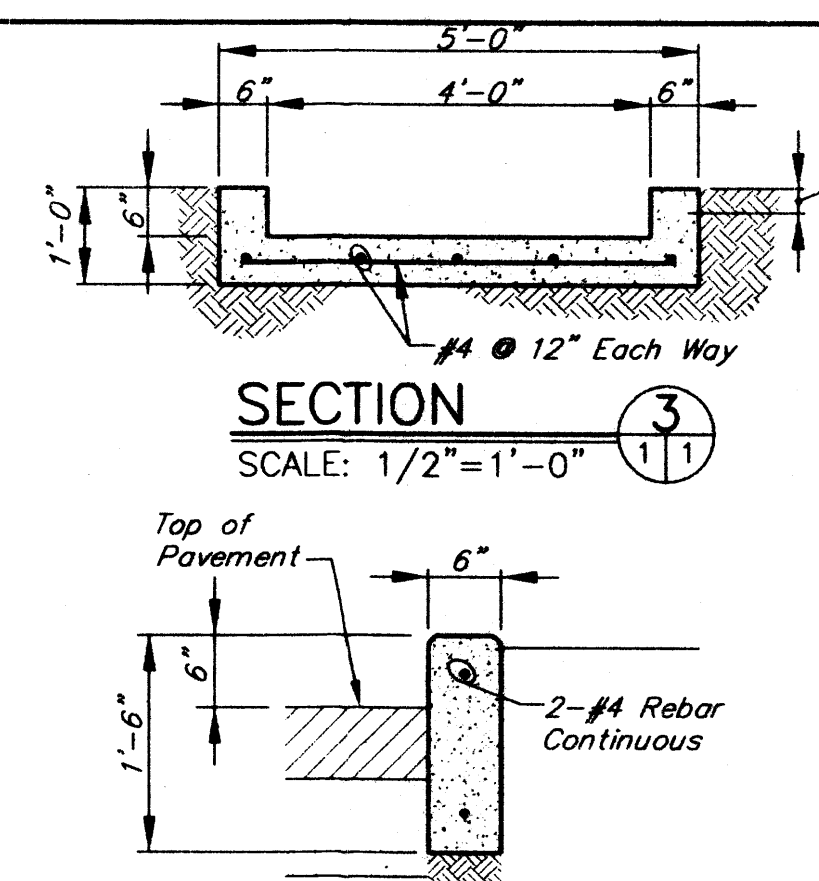


SECTION 3
SCALE: 3/4"=1'-0"

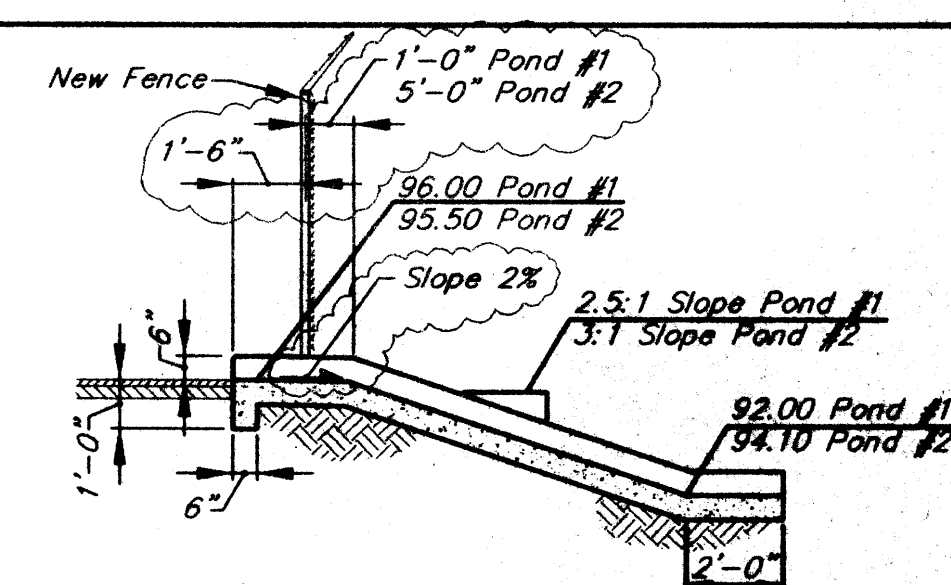


SECTION 4
SCALE: 1/4"=1'-0"

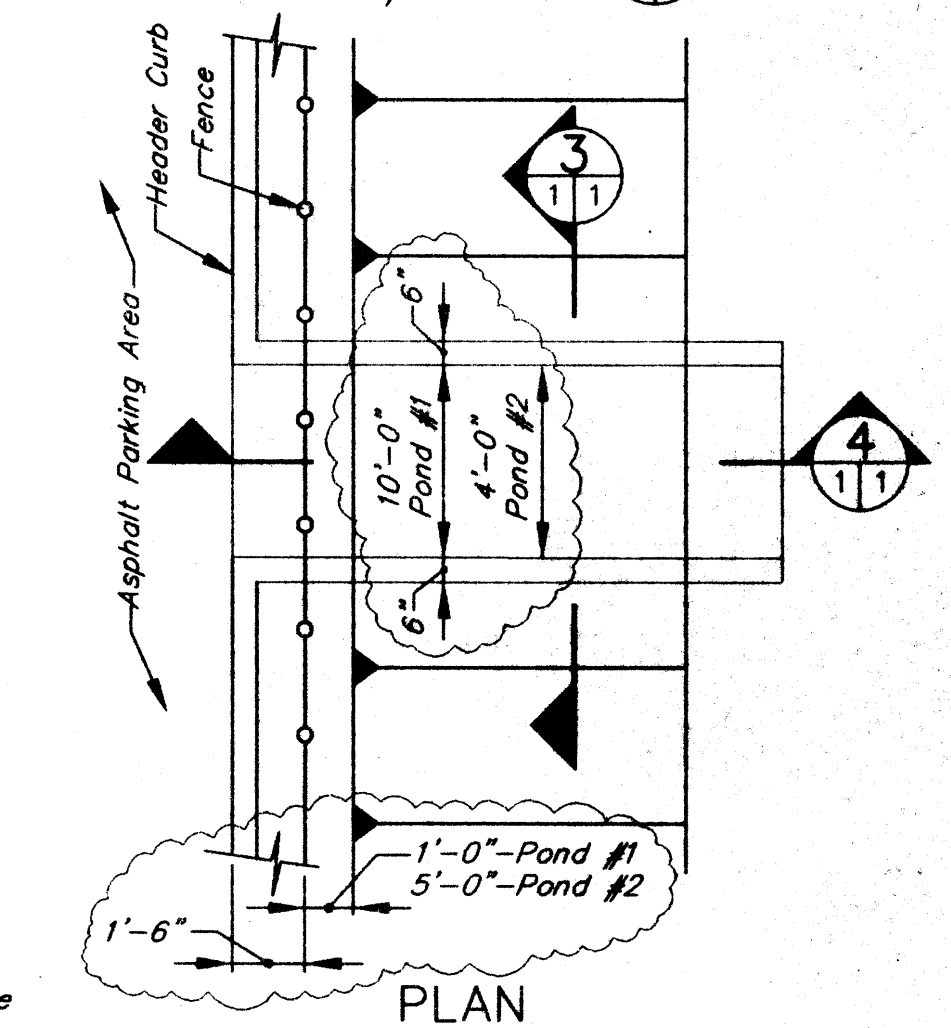


CONCRETE RUNDOWN
SCALE: 1/4"=1'-0"

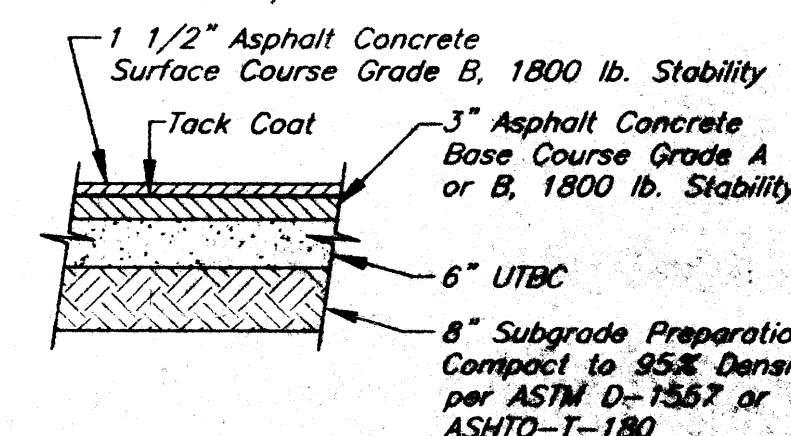


PARKING AREA PAVEMENT SECTION
SCALE: 1/2"=1'-0"

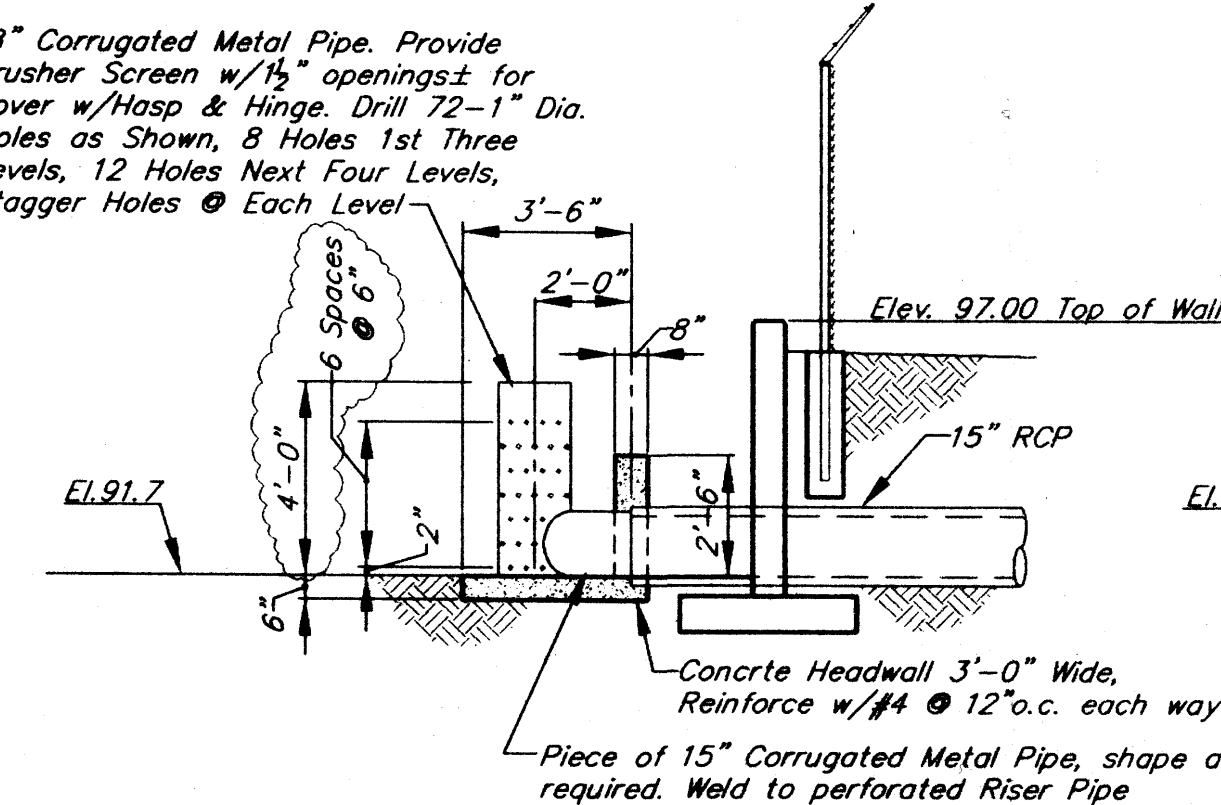

DETAIL A-POND #1
SCALE: 1/4"=1'-0"

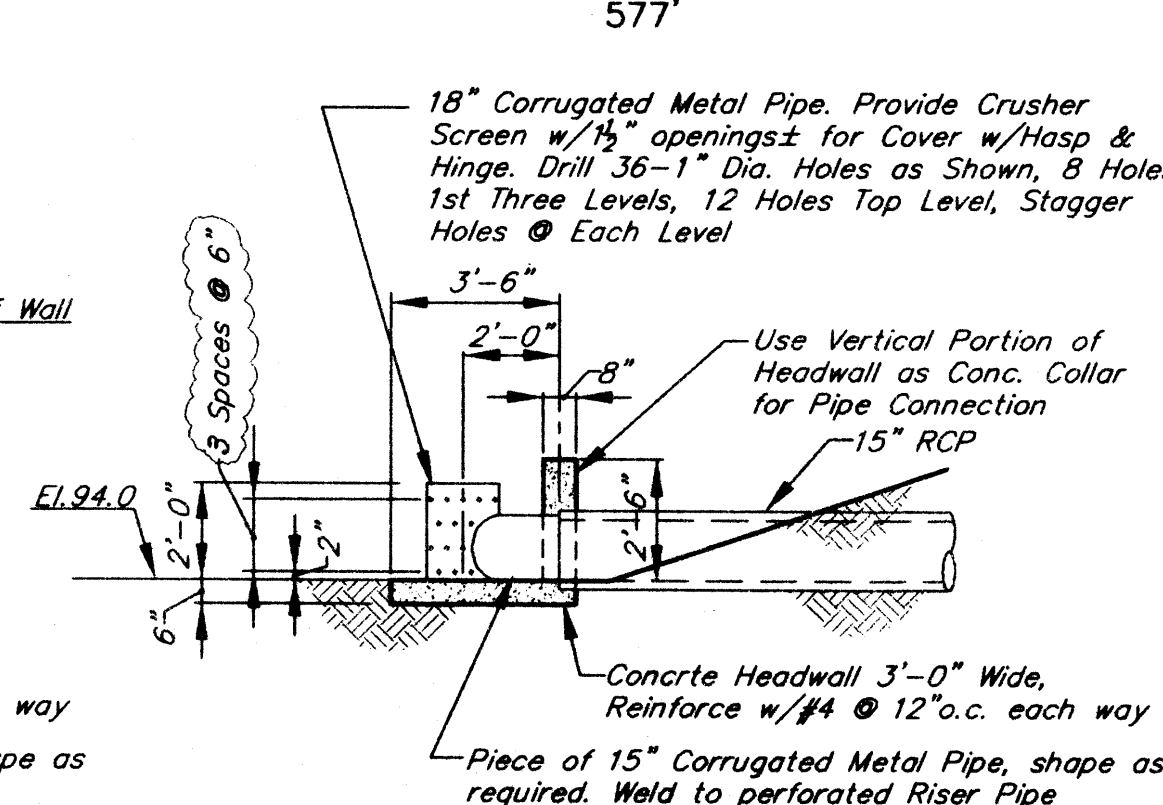

DETAIL B-POND #2
SCALE: 1/4"=1'-0"

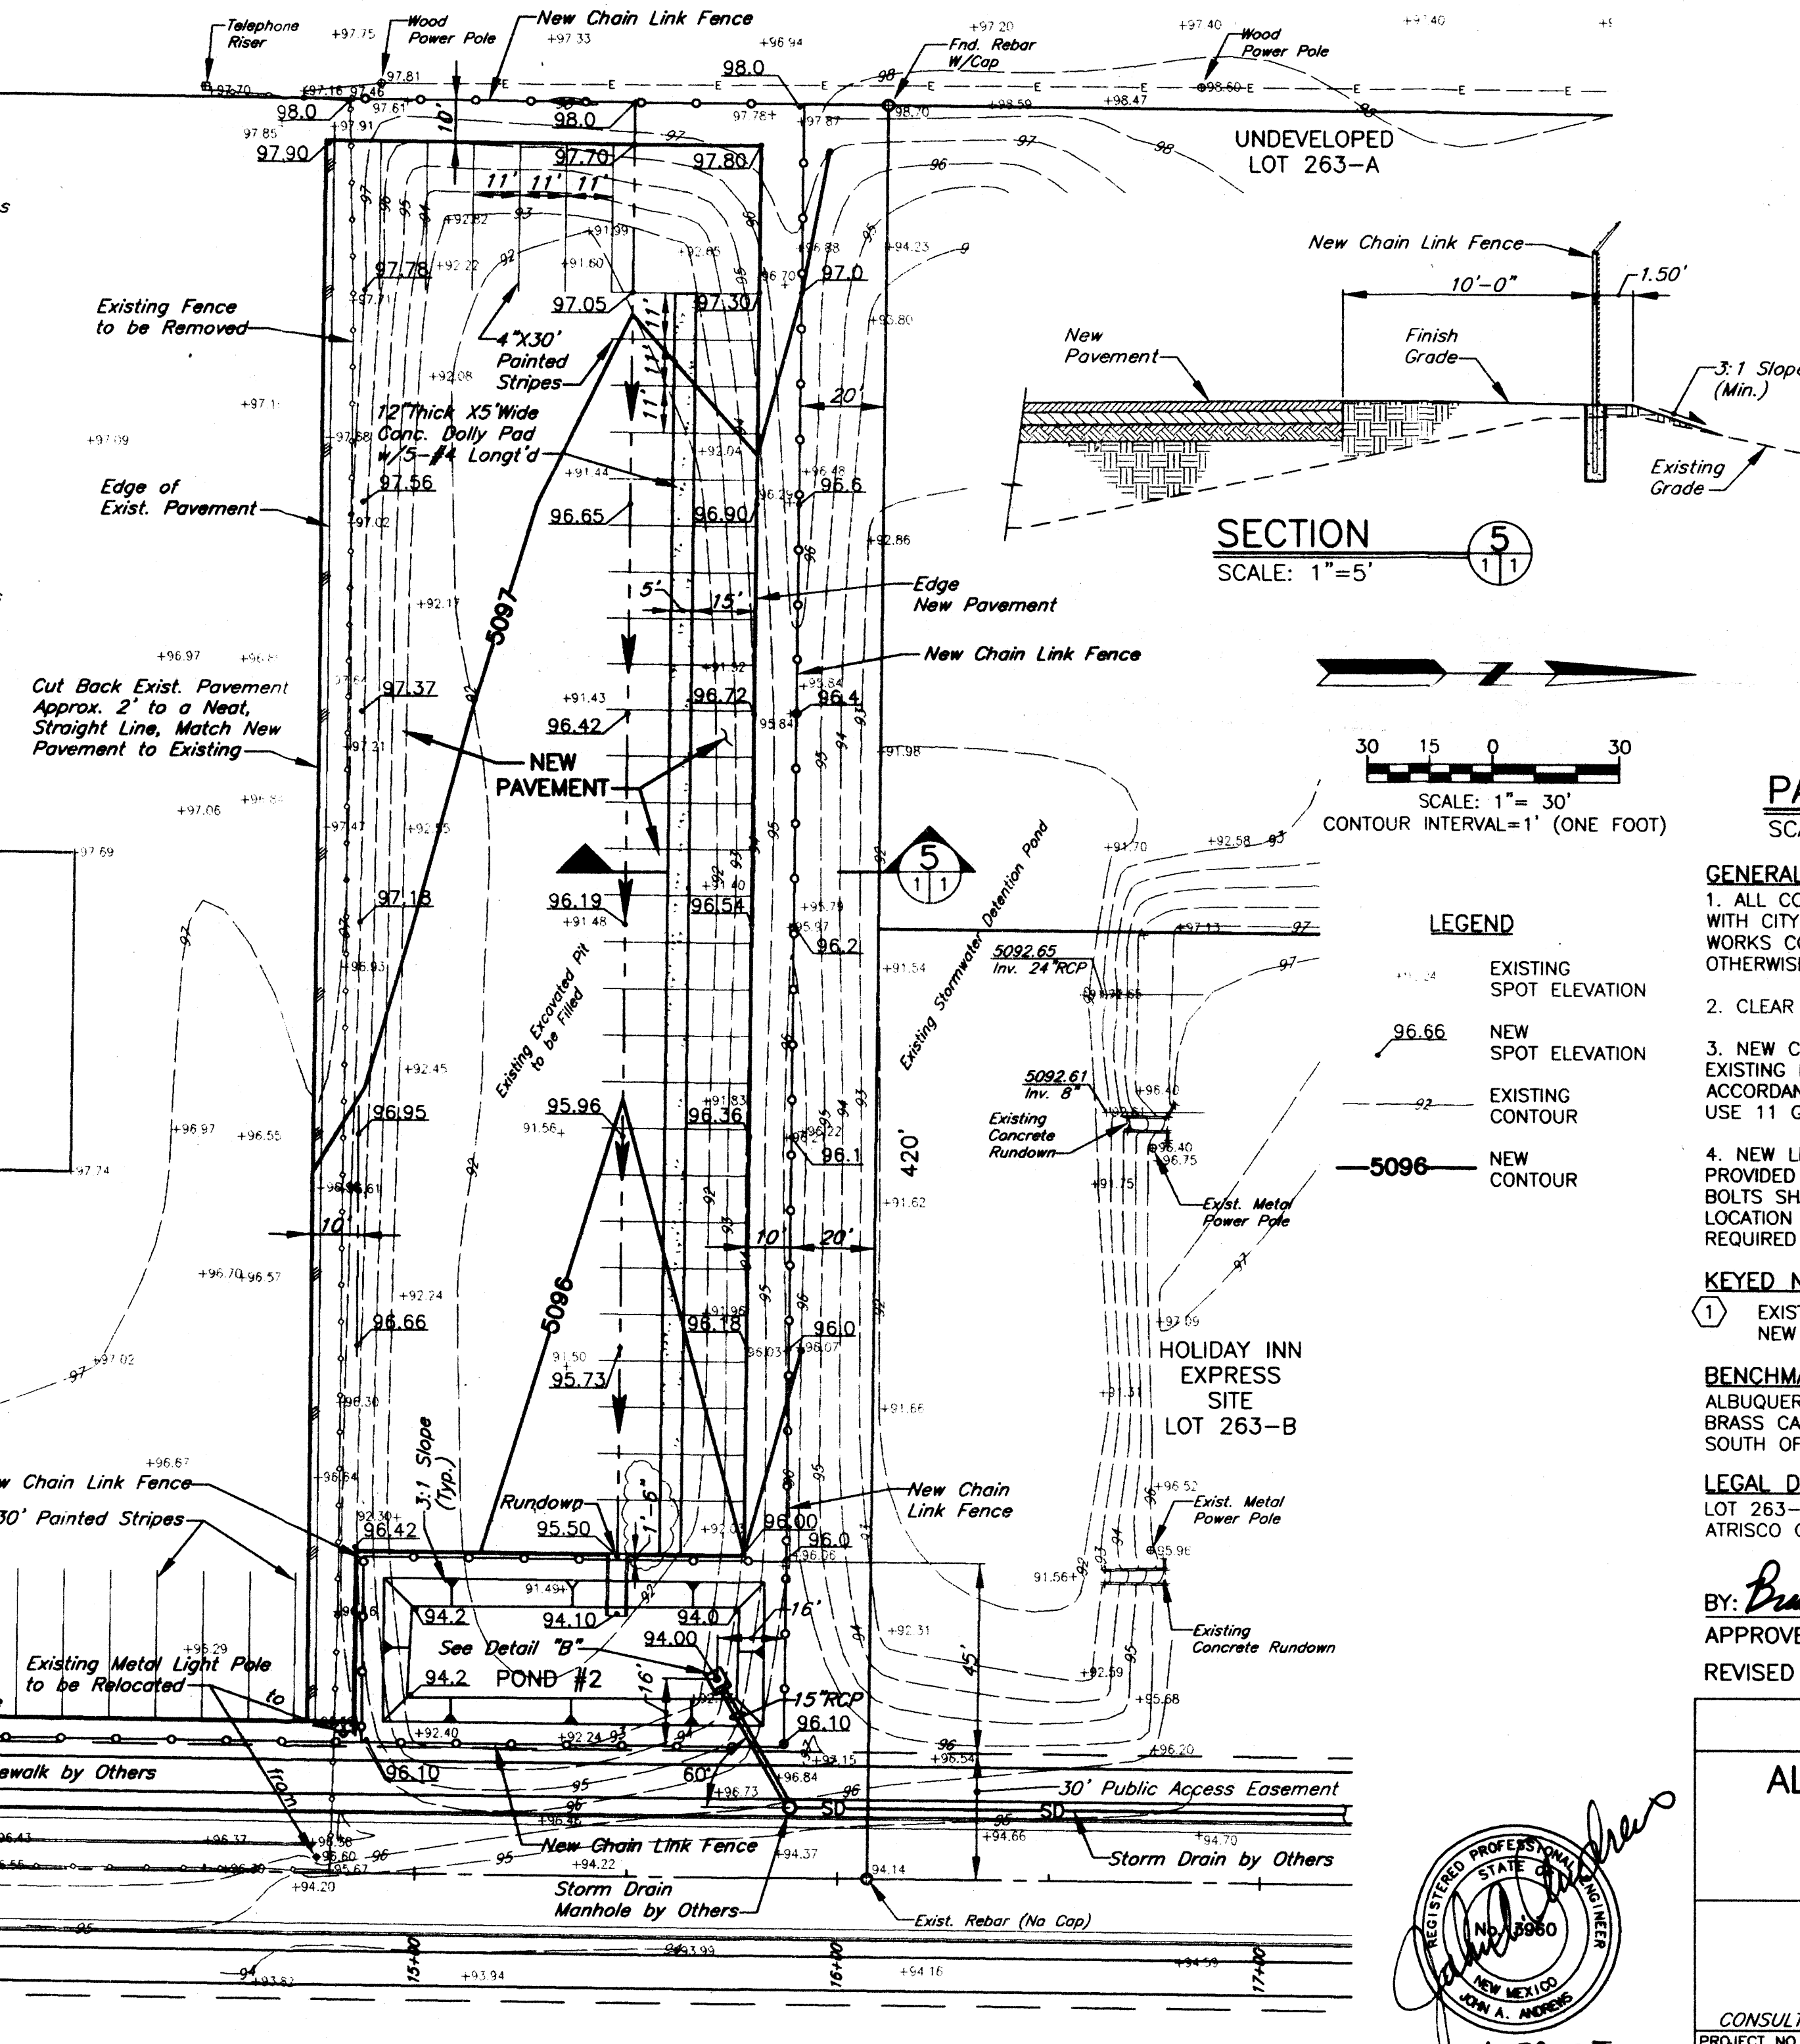

LEGEND
SCALE: 1"=30'
CONTOUR INTERVAL=1' (ONE FOOT)

- GENERAL NOTES**
- ALL CONSTRUCTION AND MATERIALS SHALL BE IN ACCORDANCE WITH CITY OF ALBUQUERQUE STANDARD SPECIFICATIONS FOR PUBLIC WORKS CONSTRUCTION, 1986 EDITION, UPDATE NO. 7, UNLESS OTHERWISE NOTED.
 - CLEAR AND GRUB EXISTING DETENTION POND.
 - NEW CHAIN LINK FENCE TO BE INSTALLED PRIOR TO REMOVAL OF EXISTING FENCE. NEW CHAIN LINK FENCE SHALL BE CONSTRUCTED IN ACCORDANCE WITH CITY OF ALBUQUERQUE STD. DWG. 2252, EXCEPT USE 11 GA. FABRIC.
 - NEW LIGHT POLE FOUNDATION W/ANCHOR BOLTS SHALL BE PROVIDED AT EACH RELOCATED LIGHT POLE. FOUNDATION AND ANCHOR BOLTS SHALL MATCH EXISTING. VERIFY EXISTING ELECTRIC SERVICE LOCATION AT BUILDING AND PROVIDE NEW CONDUIT AND WIRING AS REQUIRED TO RELOCATED LIGHTING.
- KEYED NOTES**
- EXISTING SLIDING GATE TO BE RELOCATED. REPAIR AND PROVIDE NEW PARTS AS REQUIRED FOR PROPER OPERATION.
- BENCHMARK**
ALBUQUERQUE SURVEY CONTROL STATION "2-H11", STANDARD ACS BRASS CAP LOCATED IN THE MEDIAN OF COORS BLVD. NORTH, 107.5' SOUTH OF CENTERLINE OF ILIFF RD., ELEV. 5098.36 (NAVD 88)
- LEGAL DESCRIPTION**
LOT 263-C, PLAT OF LOTS 263-A, 263-B, & 263-C, TOWN OF ATRISCO GRANT, UNIT 8, FILED MAY 17, 1995, VOL. 95C, FOLIO 180

BY: *B. B. B.* 5/3/05
APPROVED FOR GRADING AND PAVING DATE
REVISED APRIL 29, 2005

FEDEX FREIGHT
ALBUQUERQUE SERVICE CENTER
SITE REVISIONS
GRADING PLAN

LARKIN GROUP INC.
CONSULTING ENGINEERS AND SURVEYORS
ALBUQUERQUE, NEW MEXICO

PROJECT NO. 2005-0001
DRAWN TL
CHECKED JA
DATE 4-21-05
SHEET 1 OF 1

RECEIVED
MAY 02 2005
HYDROLOGY SECTION

