



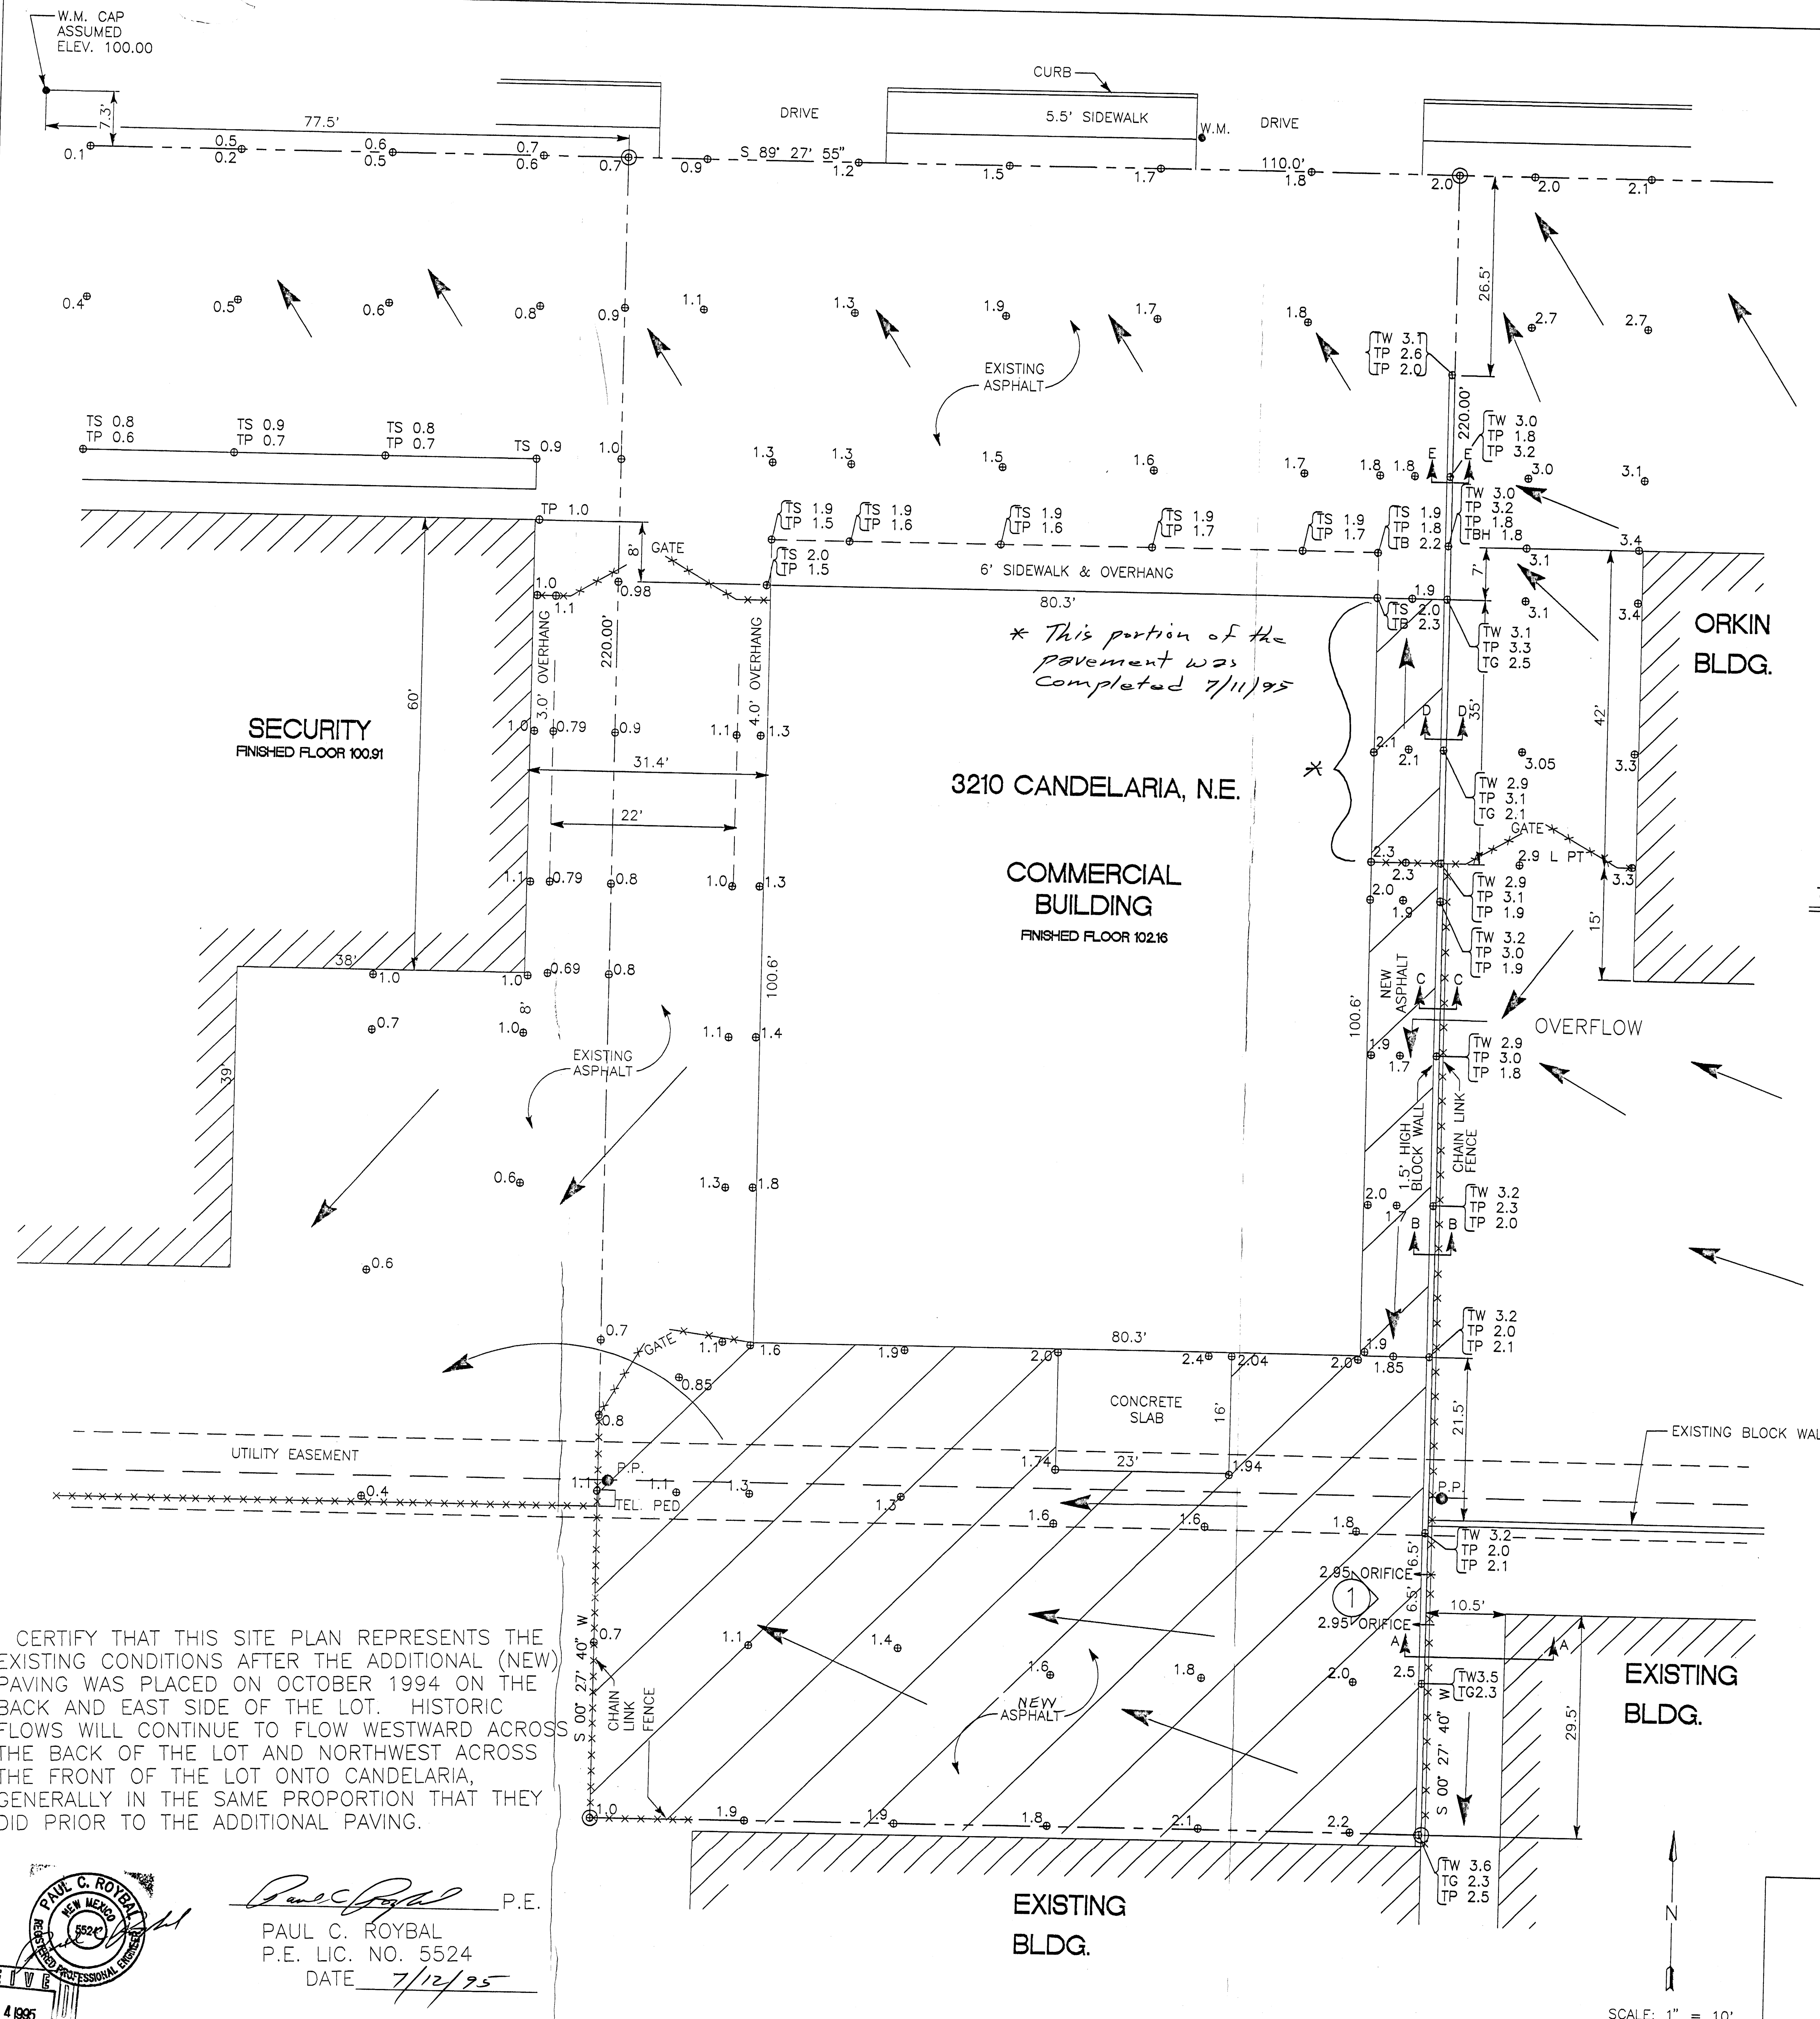

LEGEND	
DESCRIPTION	SYMBOL
TOP OF GROUND	TG
TOP OF PAVEMENT	TP
TOP OF WALL	TW
TOP OF BOARD	TB
TOP OF BRICK HEDGE	TBH

DIRECTION OF FLOW →

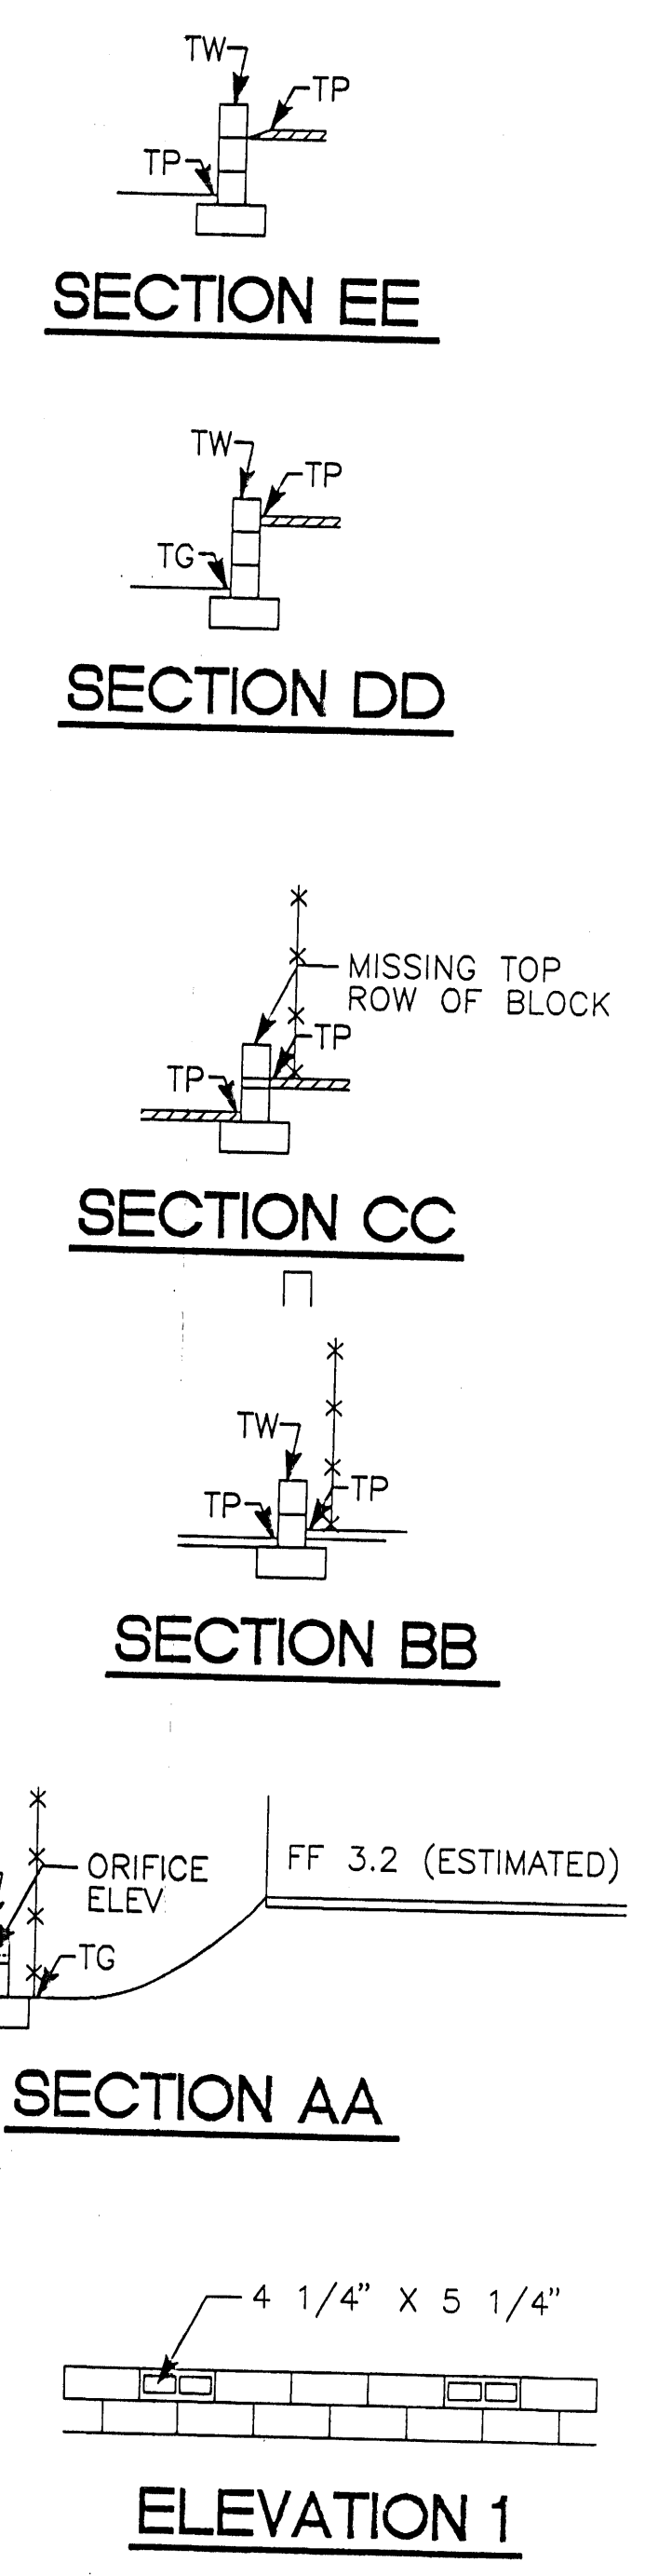

I CERTIFY THAT THIS SITE PLAN REPRESENTS THE EXISTING CONDITIONS AFTER THE ADDITIONAL (NEW) PAVING WAS PLACED ON OCTOBER 1994 ON THE BACK AND EAST SIDE OF THE LOT. HISTORIC FLOWS WILL CONTINUE TO FLOW WESTWARD ACROSS THE BACK OF THE LOT AND NORTHWEST ACROSS THE FRONT OF THE LOT ONTO CANDELARIA, GENERALLY IN THE SAME PROPORTION THAT THEY DID PRIOR TO THE ADDITIONAL PAVING.

PAUL C. ROYBAL
 P.E. LIC. NO. 5524
 DATE 7/12/95

N
 SCALE: 1" = 10'

--	--	