


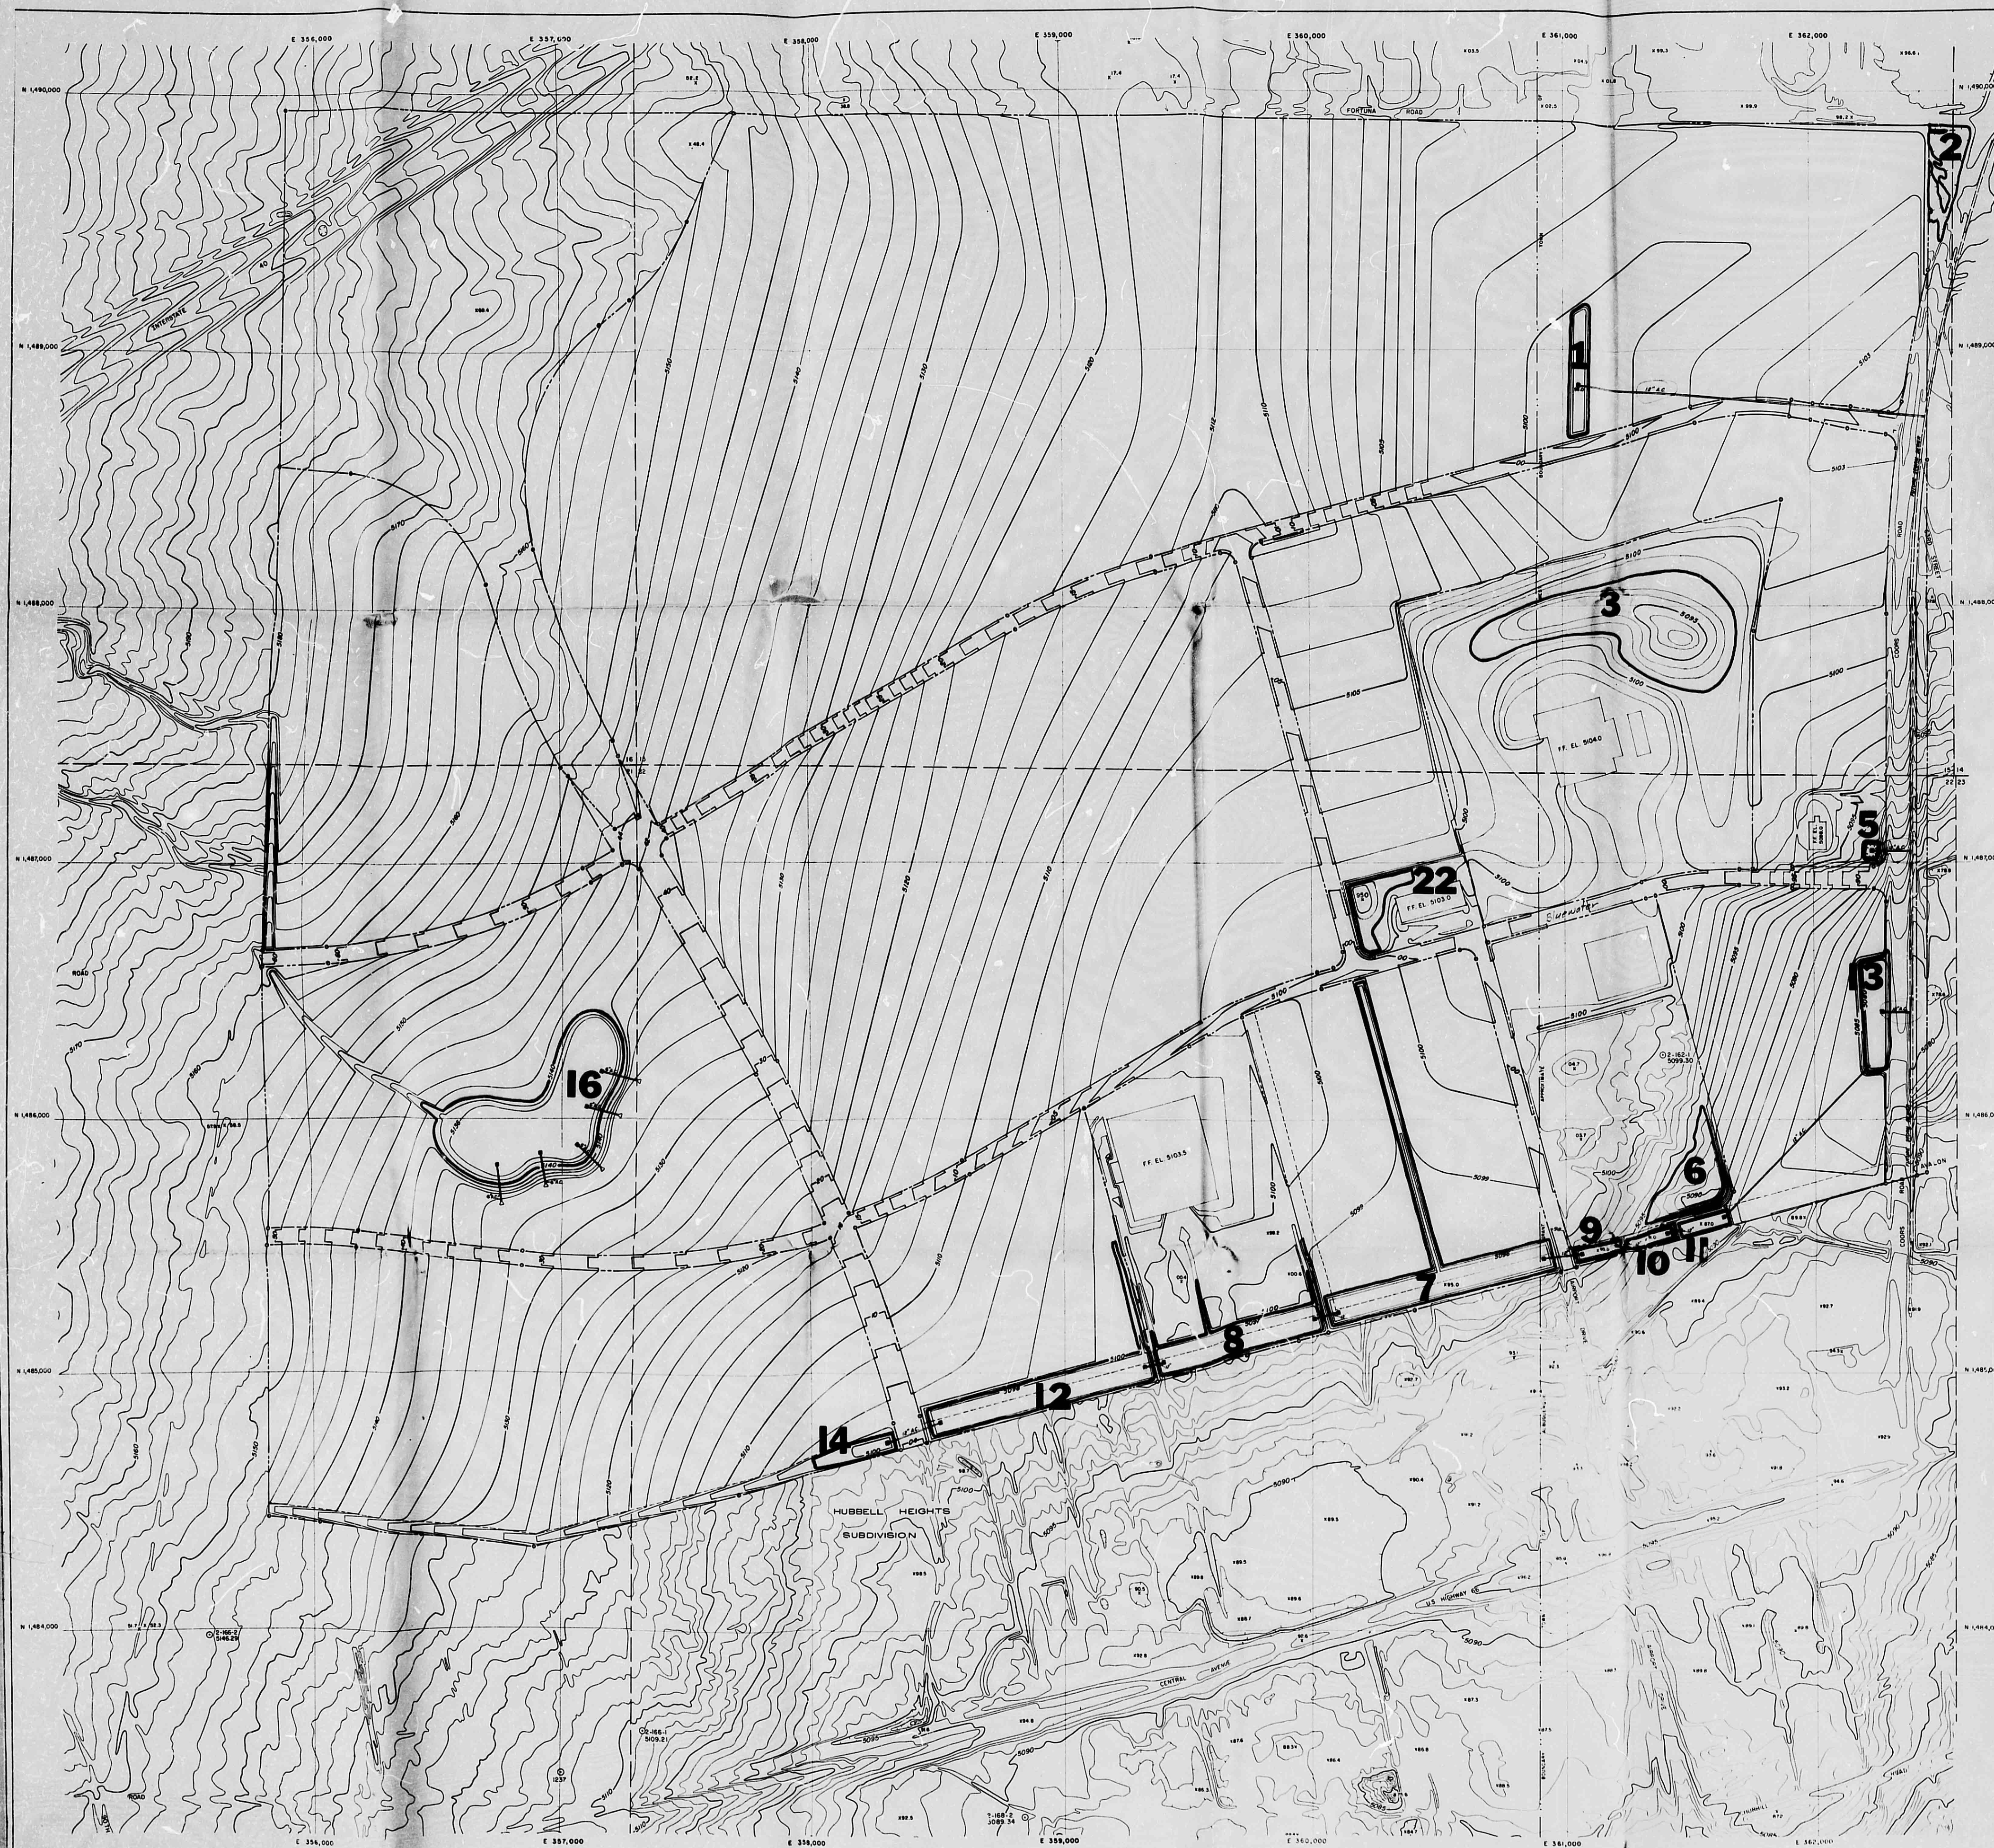

SCALE 1" = 200'

LEGEND

— DRAINAGE OVERFLOW

6 PONDING AREA

VOLUMETRIC SUMMARY - PONDING AREAS

AREA	CU. FT.	ACRE-FT.
1	73,600	1.69
2	7,440	0.18
3	501,420	11.51
5	6,200	0.14
6	118,400	2.72
7	264,000	6.06
8	173,200	3.98
9	21,400	0.49
10	20,800	0.48
11	26,800	0.62
12	199,000	4.57
13	105,300	2.42
14	24,400	0.56
16	840,000	19.28
22	34,000	0.78
TOTAL	2,415,960	55.48

FINAL GRADING PLAN
PLATE 3

ATRISCO BUSINESS PARK
WESTLAND DEVELOPMENT COMPANY, INC.


PREPARED BY



LEVERTOR-DENNEY ENGINEERS, INC.

CITY OF ALBUQUERQUE
THIS REPRODUCTION IS THE BEST
POSSIBLE REPRODUCTION DUE
TO THE POOR QUALITY OF THE
ORIGINAL DOCUMENT

CITY OF ALBUQUERQUE

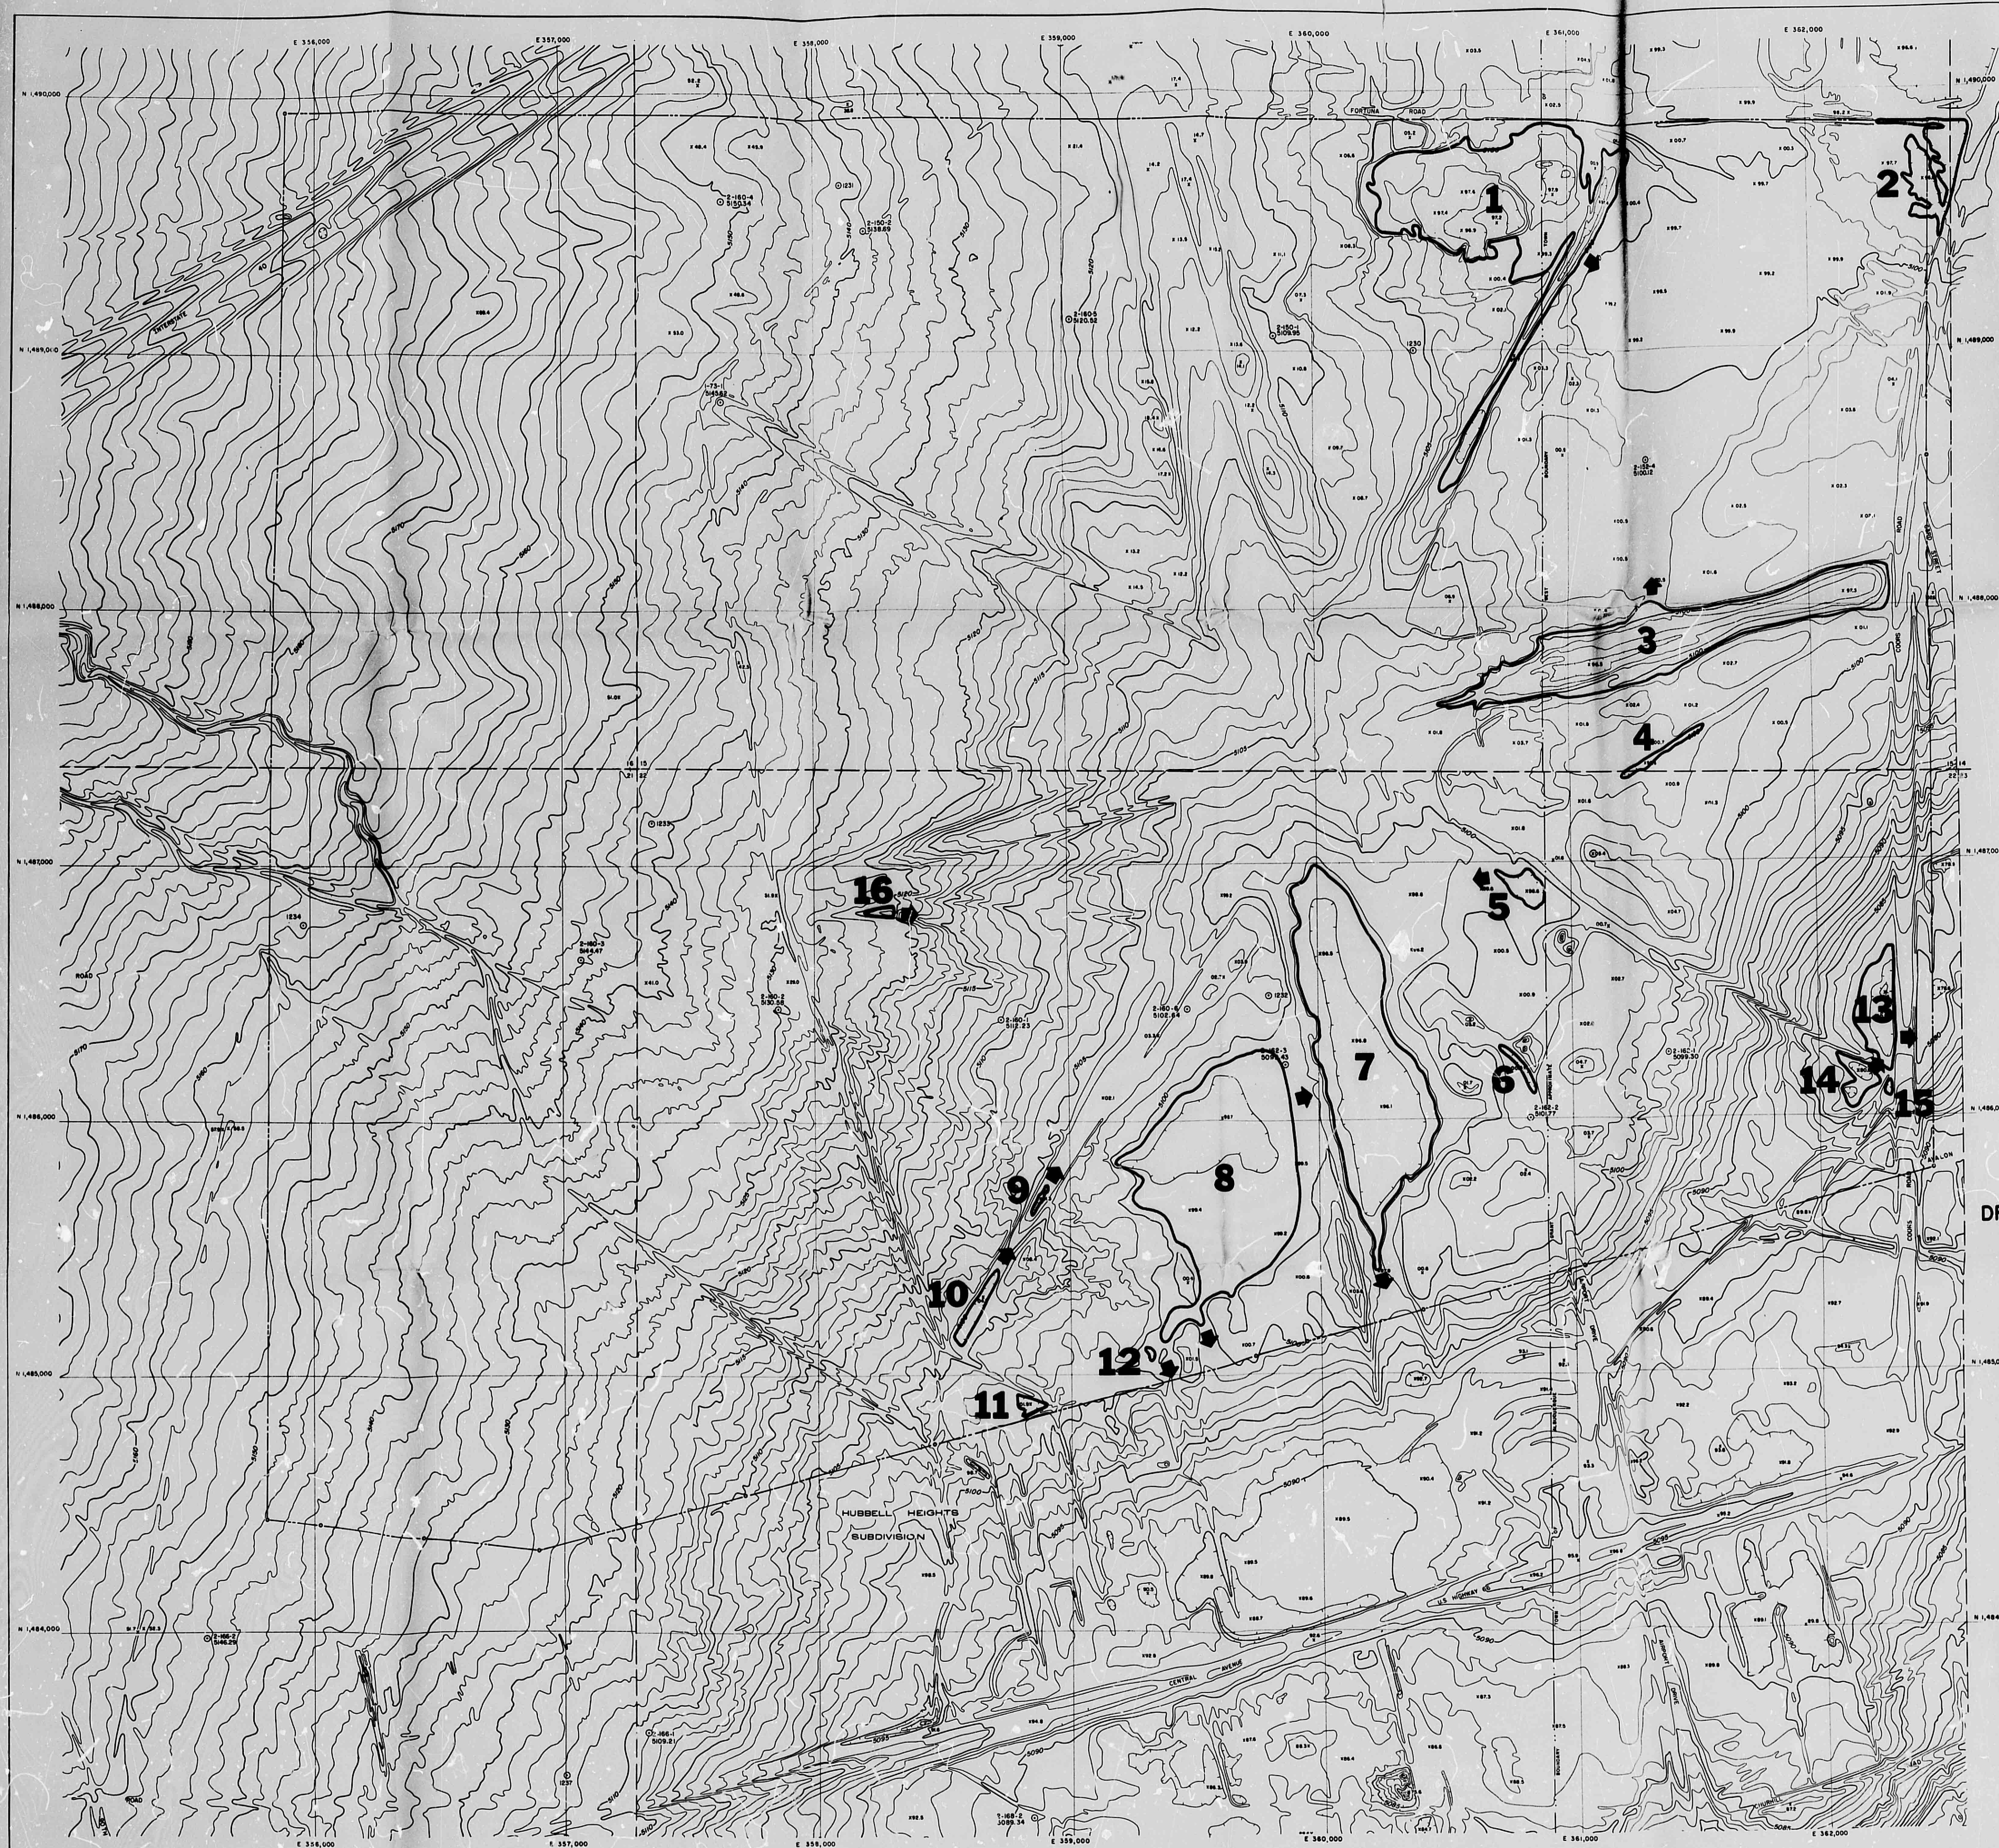

SCALE 1" = 200'

LEGEND

- DRAINAGE OVERFLOW
- PONDING AREA

VOLUMETRIC SUMMARY - PONDING AREAS


AREA	CU. FT.	ACRE FT.
1	697,900	16.02
2	11,840	0.27
3	437,800	10.05
4	1,968	0.05
5	3,200	0.07
6	1,360	0.03
7	375,960	8.63
8	197,260	4.53
9	742	0.02
10	5,600	0.13
11	266	-
12	400	-
13	77,100	1.77
14	13,360	0.31
15	533	0.01
16	4,120	0.09
TOTAL	1,829,409	42.00

- LESS THAN 0.01 ACRE FOOT


**DRAINAGE PLAN HISTORIC CONDITIONS
PLATE I**

**ATRISCO BUSINESS PARK
WESTLAND DEVELOPMENT COMPANY, INC.**

PREPARED BY

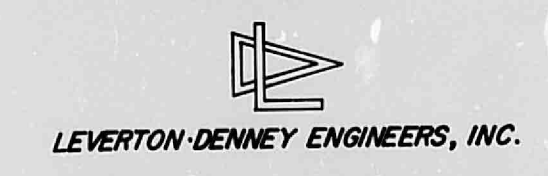

CITY OF ALBUQUERQUE
THIS REPRODUCTION IS THE BEST
POSSIBLE REPRODUCTION DUE
TO THE POOR QUALITY OF THE
ORIGINAL DOCUMENT

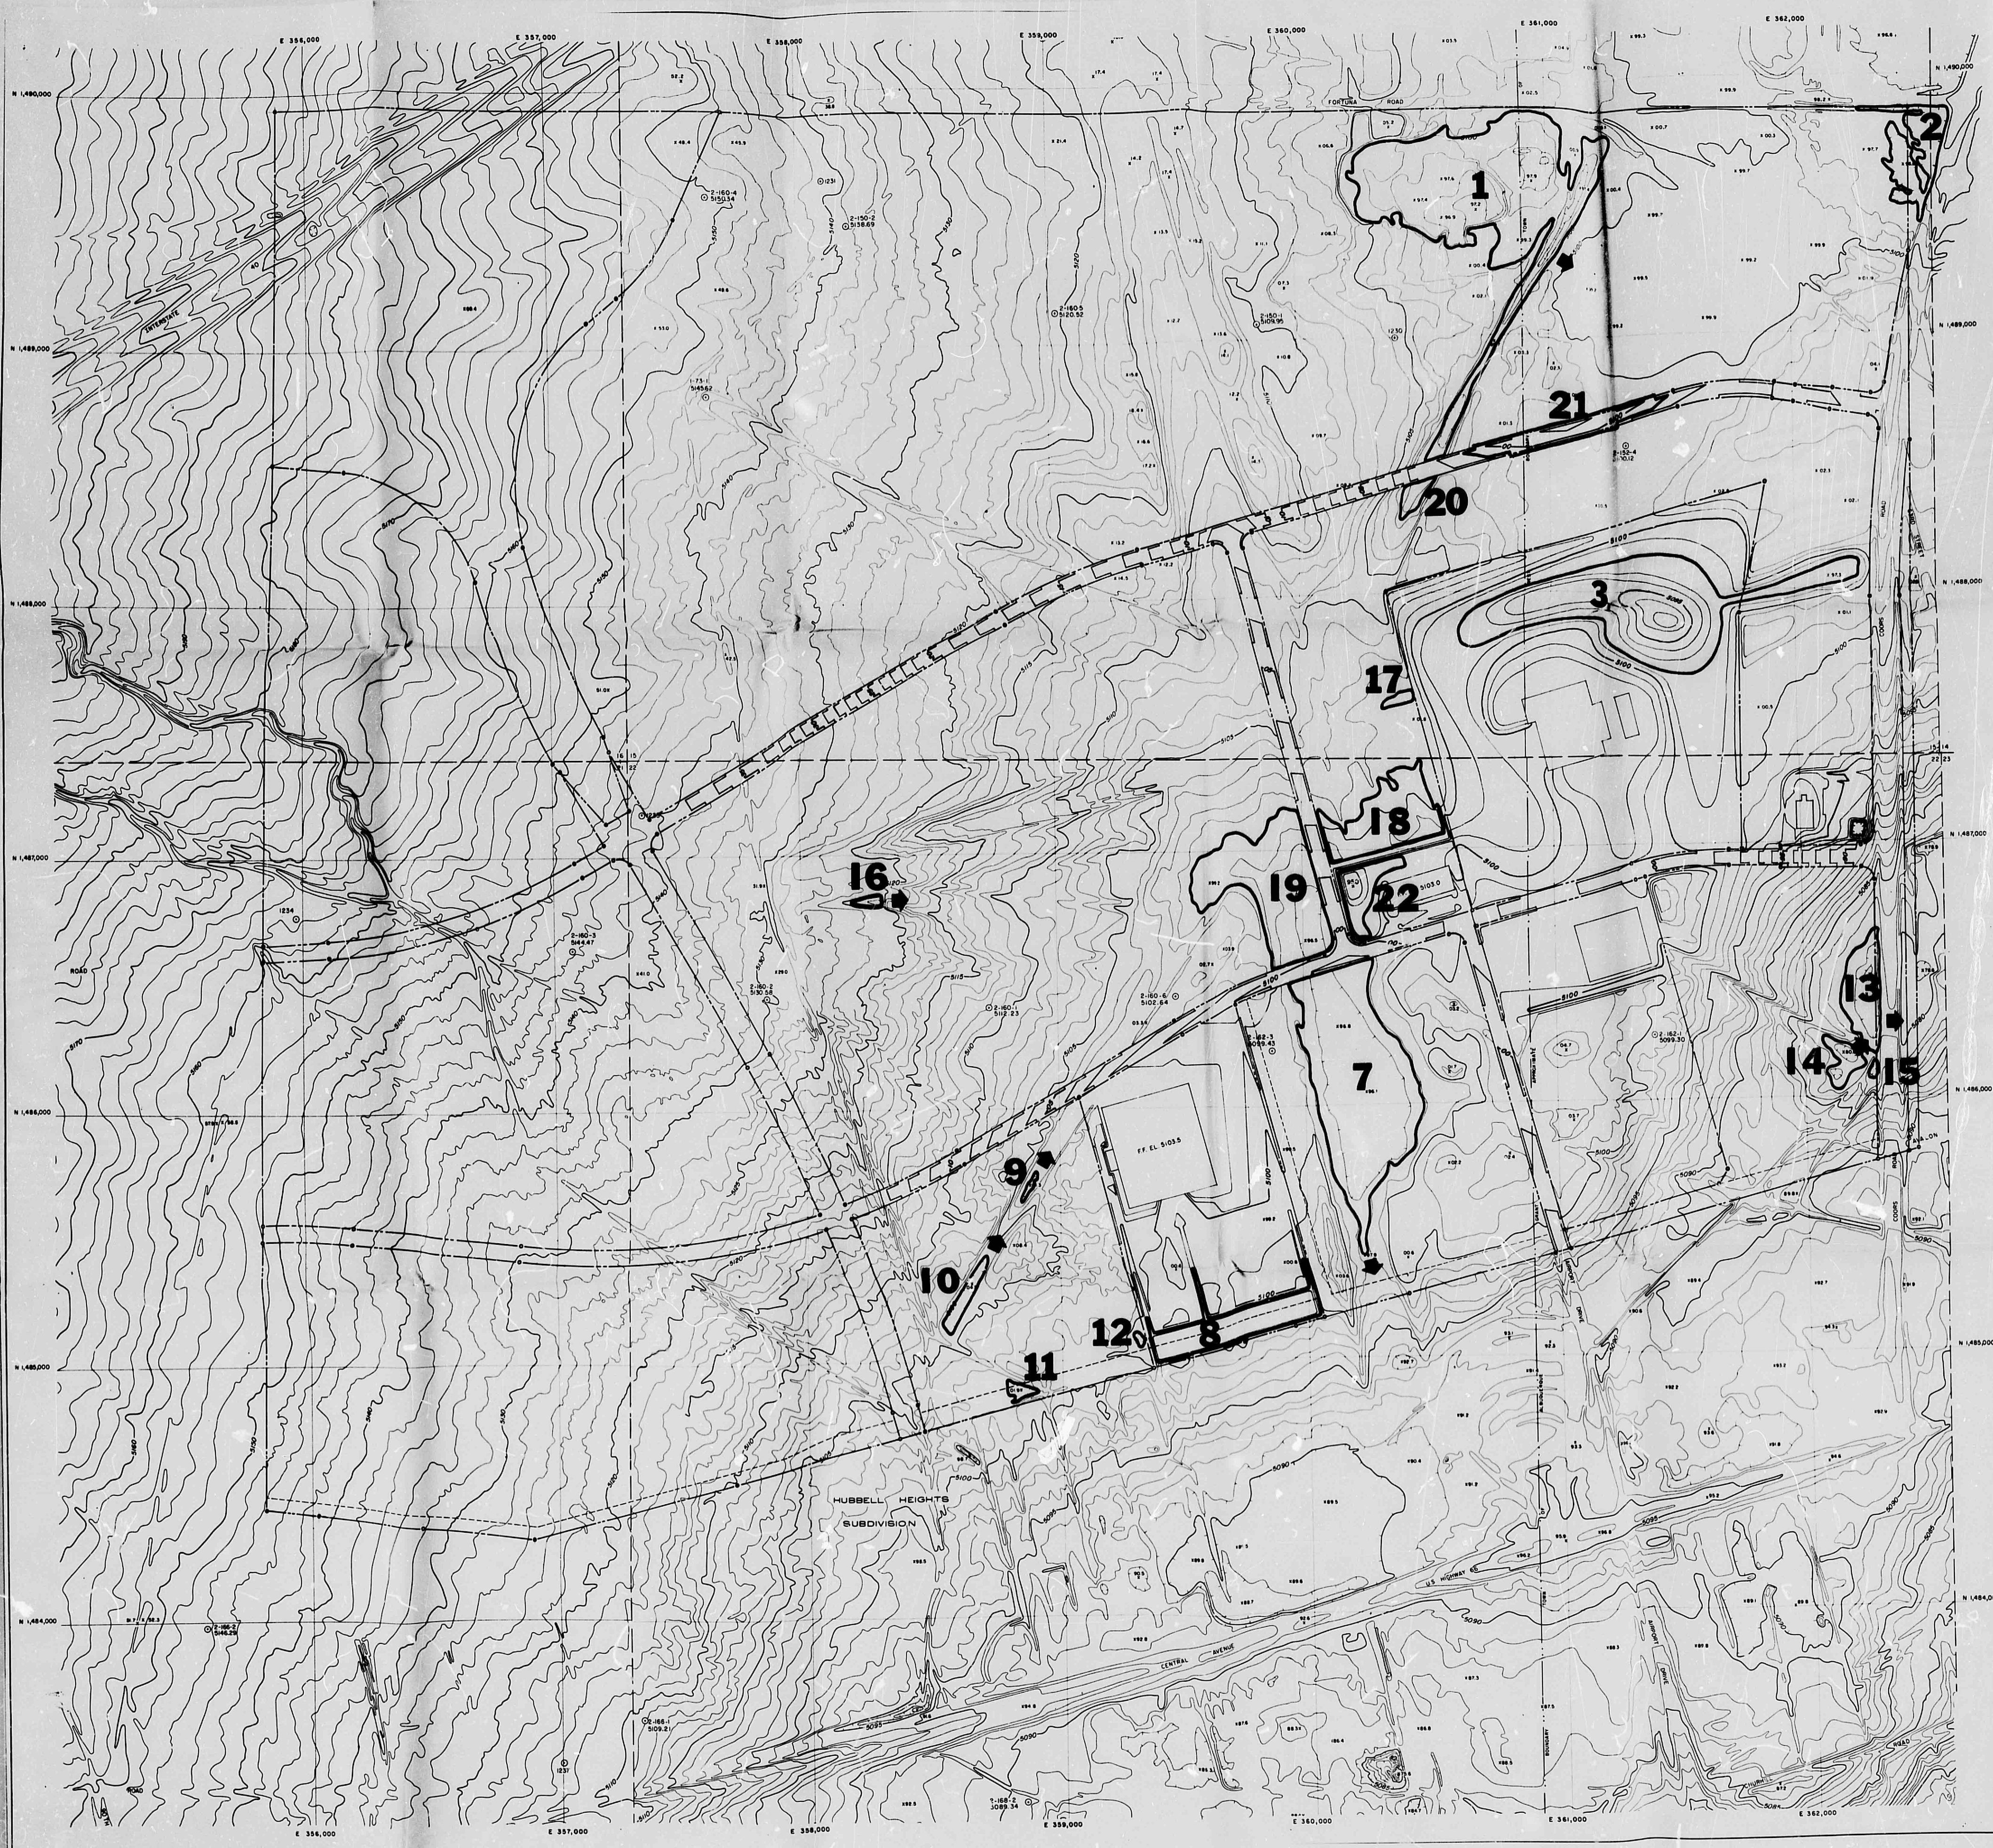

SCALE 1" = 200'

LEGEND

- ◀ DRAINAGE OVERFLOW
- 7 PONDING AREA


VOLUMETRIC SUMMARY - PONDING AREAS

AREA	CU. FT.	ACRE FT.
1	696,100	15.98
2	11,840	0.27
3	512,800	11.76
7	309,240	7.10
8	173,200	3.98
9	742	0.02
10	5,600	0.13
11	266	-
12	400	-
13	77,100	1.77
14	13,360	0.31
15	533	0.01
16	4,120	0.09
17	1,000	0.02
18	108,380	2.49
19	282,400	6.48
20	5,900	0.14
21	37,200	0.85
22	34,000	0.78
TOTAL	2,275,581	52.19
- LESS THAN 0.01 ACRE FOOT.		

PRESENT CONDITIONS
PLATE 2

ATRISCO BUSINESS PARK
WESTLAND DEVELOPMENT COMPANY, INC.

PREPARED BY

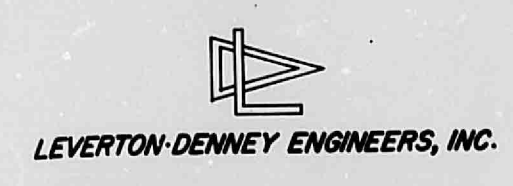

CITY OF ALBUQUERQUE
THIS DRAWING IS THE BEST
POSSIBLE REPRODUCTION FOR
TO THE FROM C. H. H. OF THE
ORIGINAL DOCUMENT