


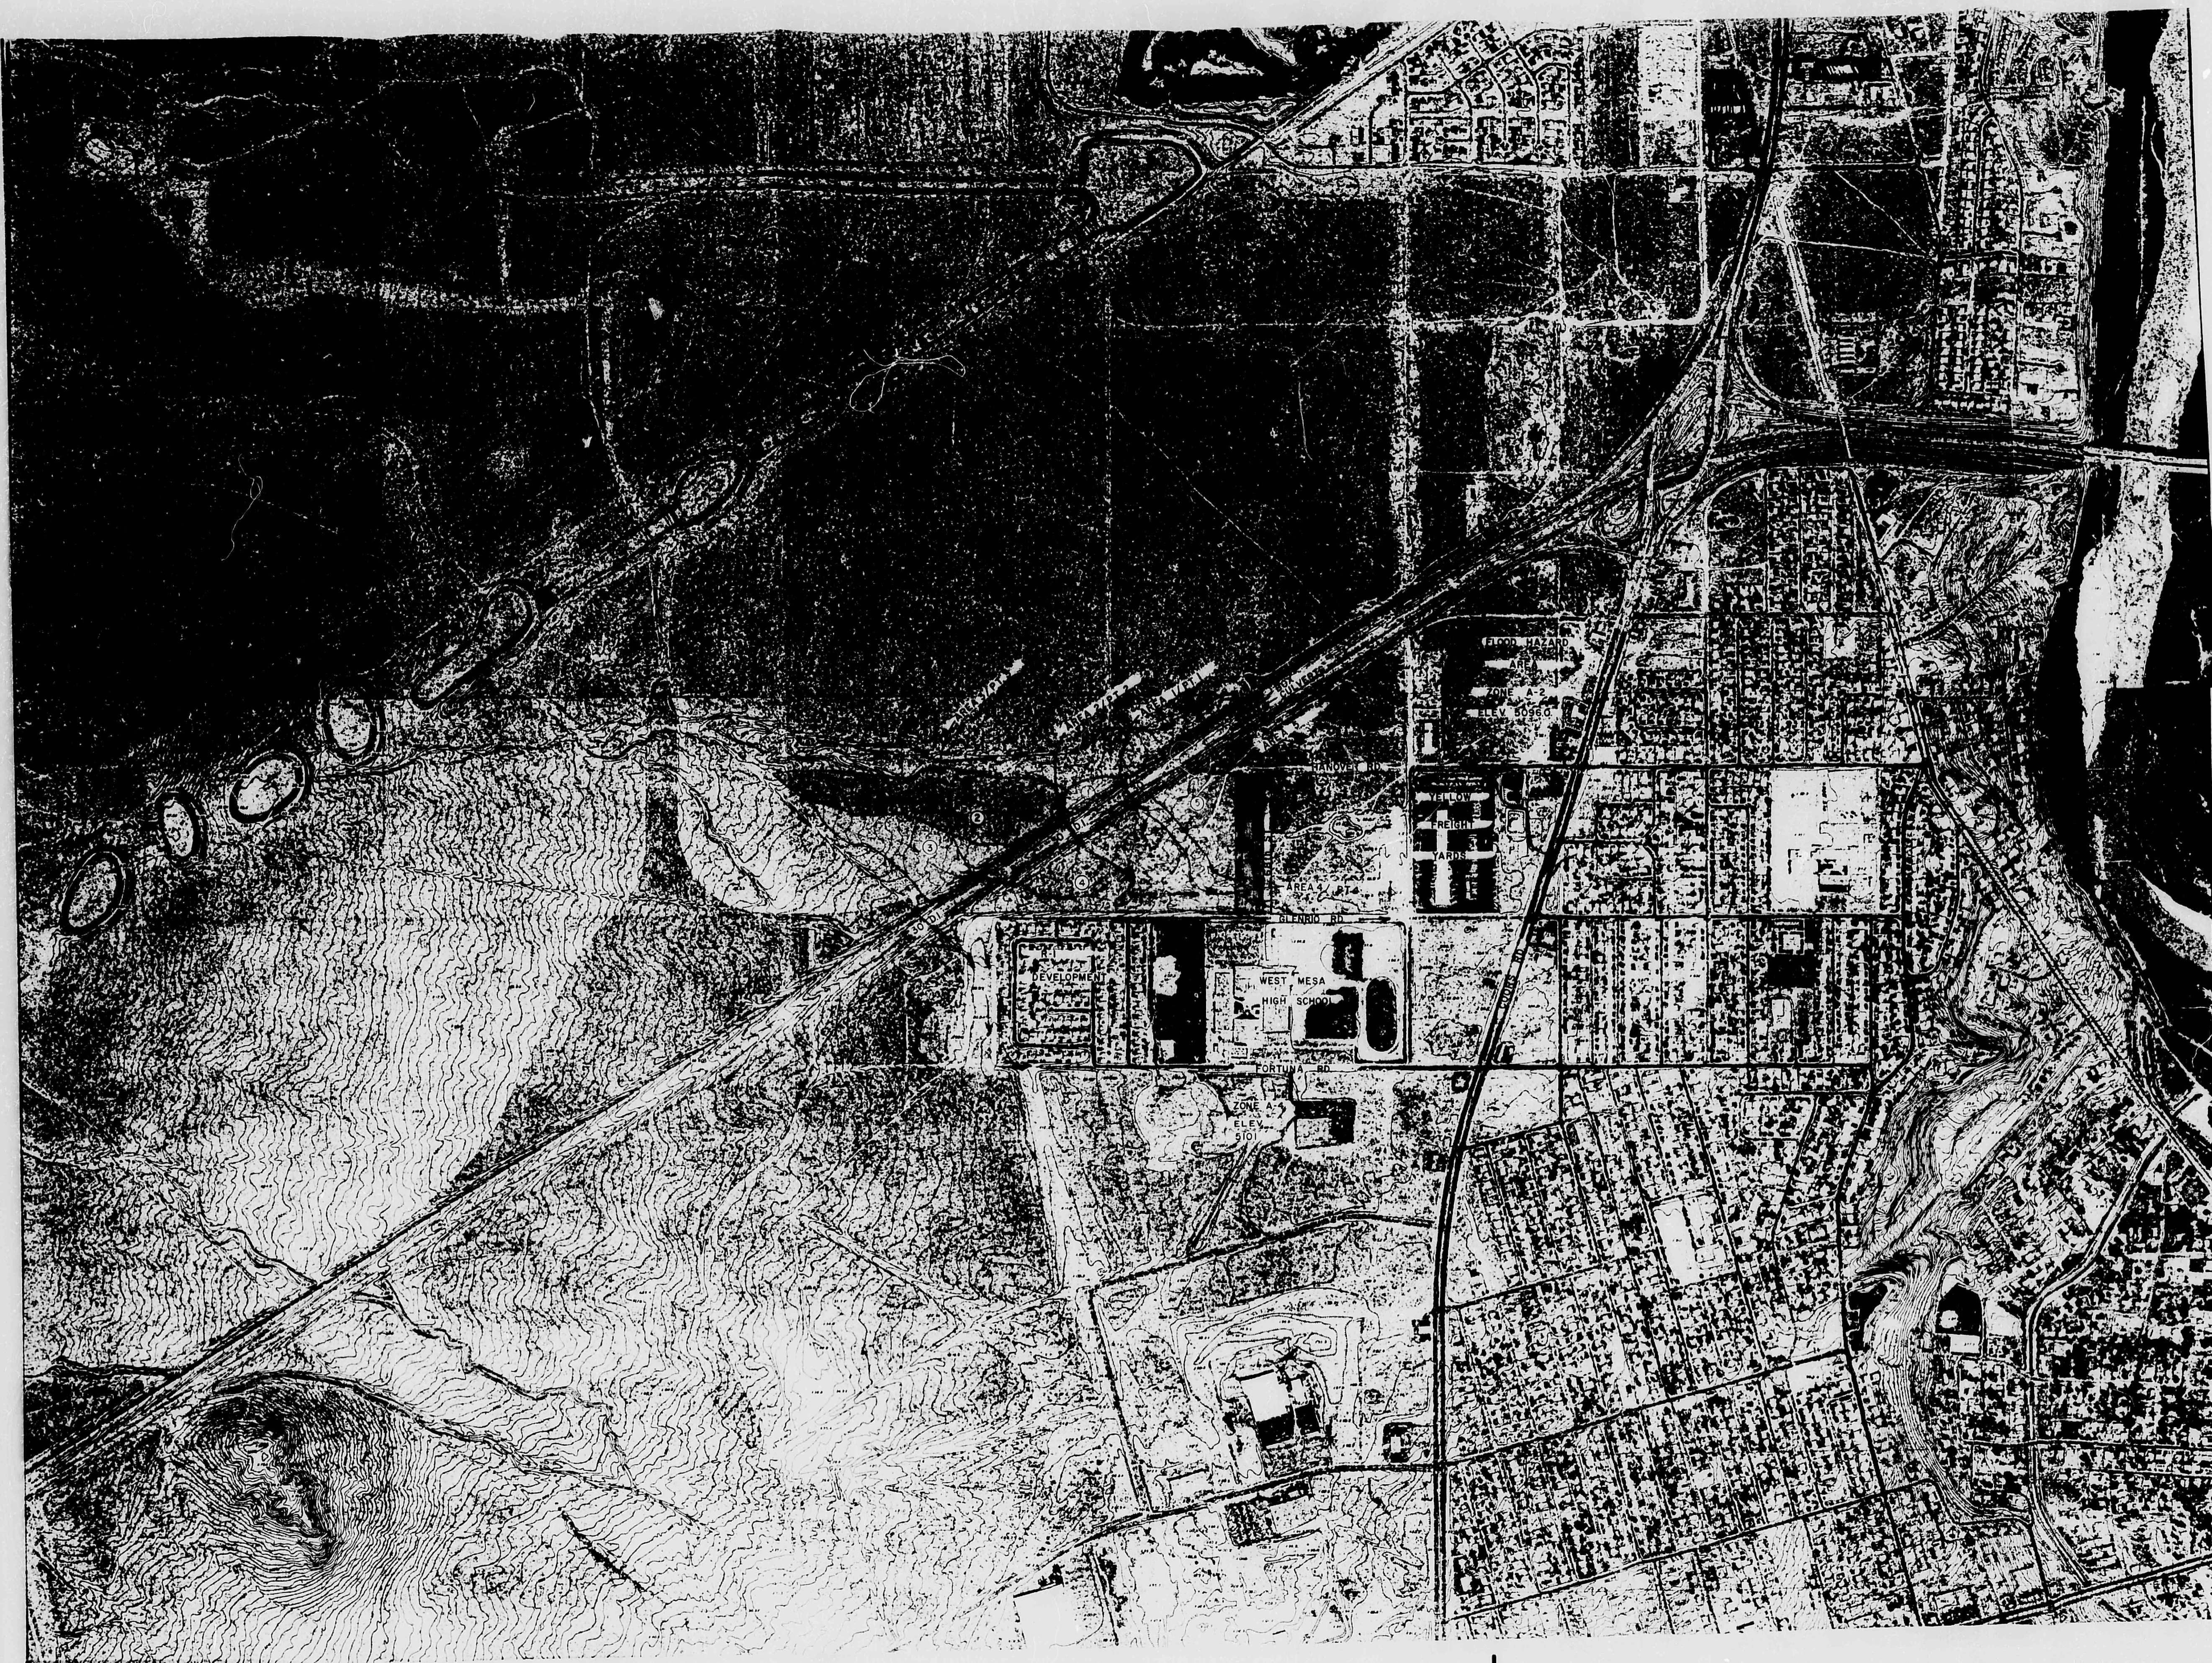

CITY OF ALBUQUERQUE
THIS MICROFILM IS THE BEST
POSSIBLE REPRODUCTION DUE
TO THE POOR QUALITY OF THE
ORIGINAL DOCUMENT

D
24

C
20

B
16


A
12

CITY OF ALBUQUERQUE

C

D




SCALE: 1" = 40'

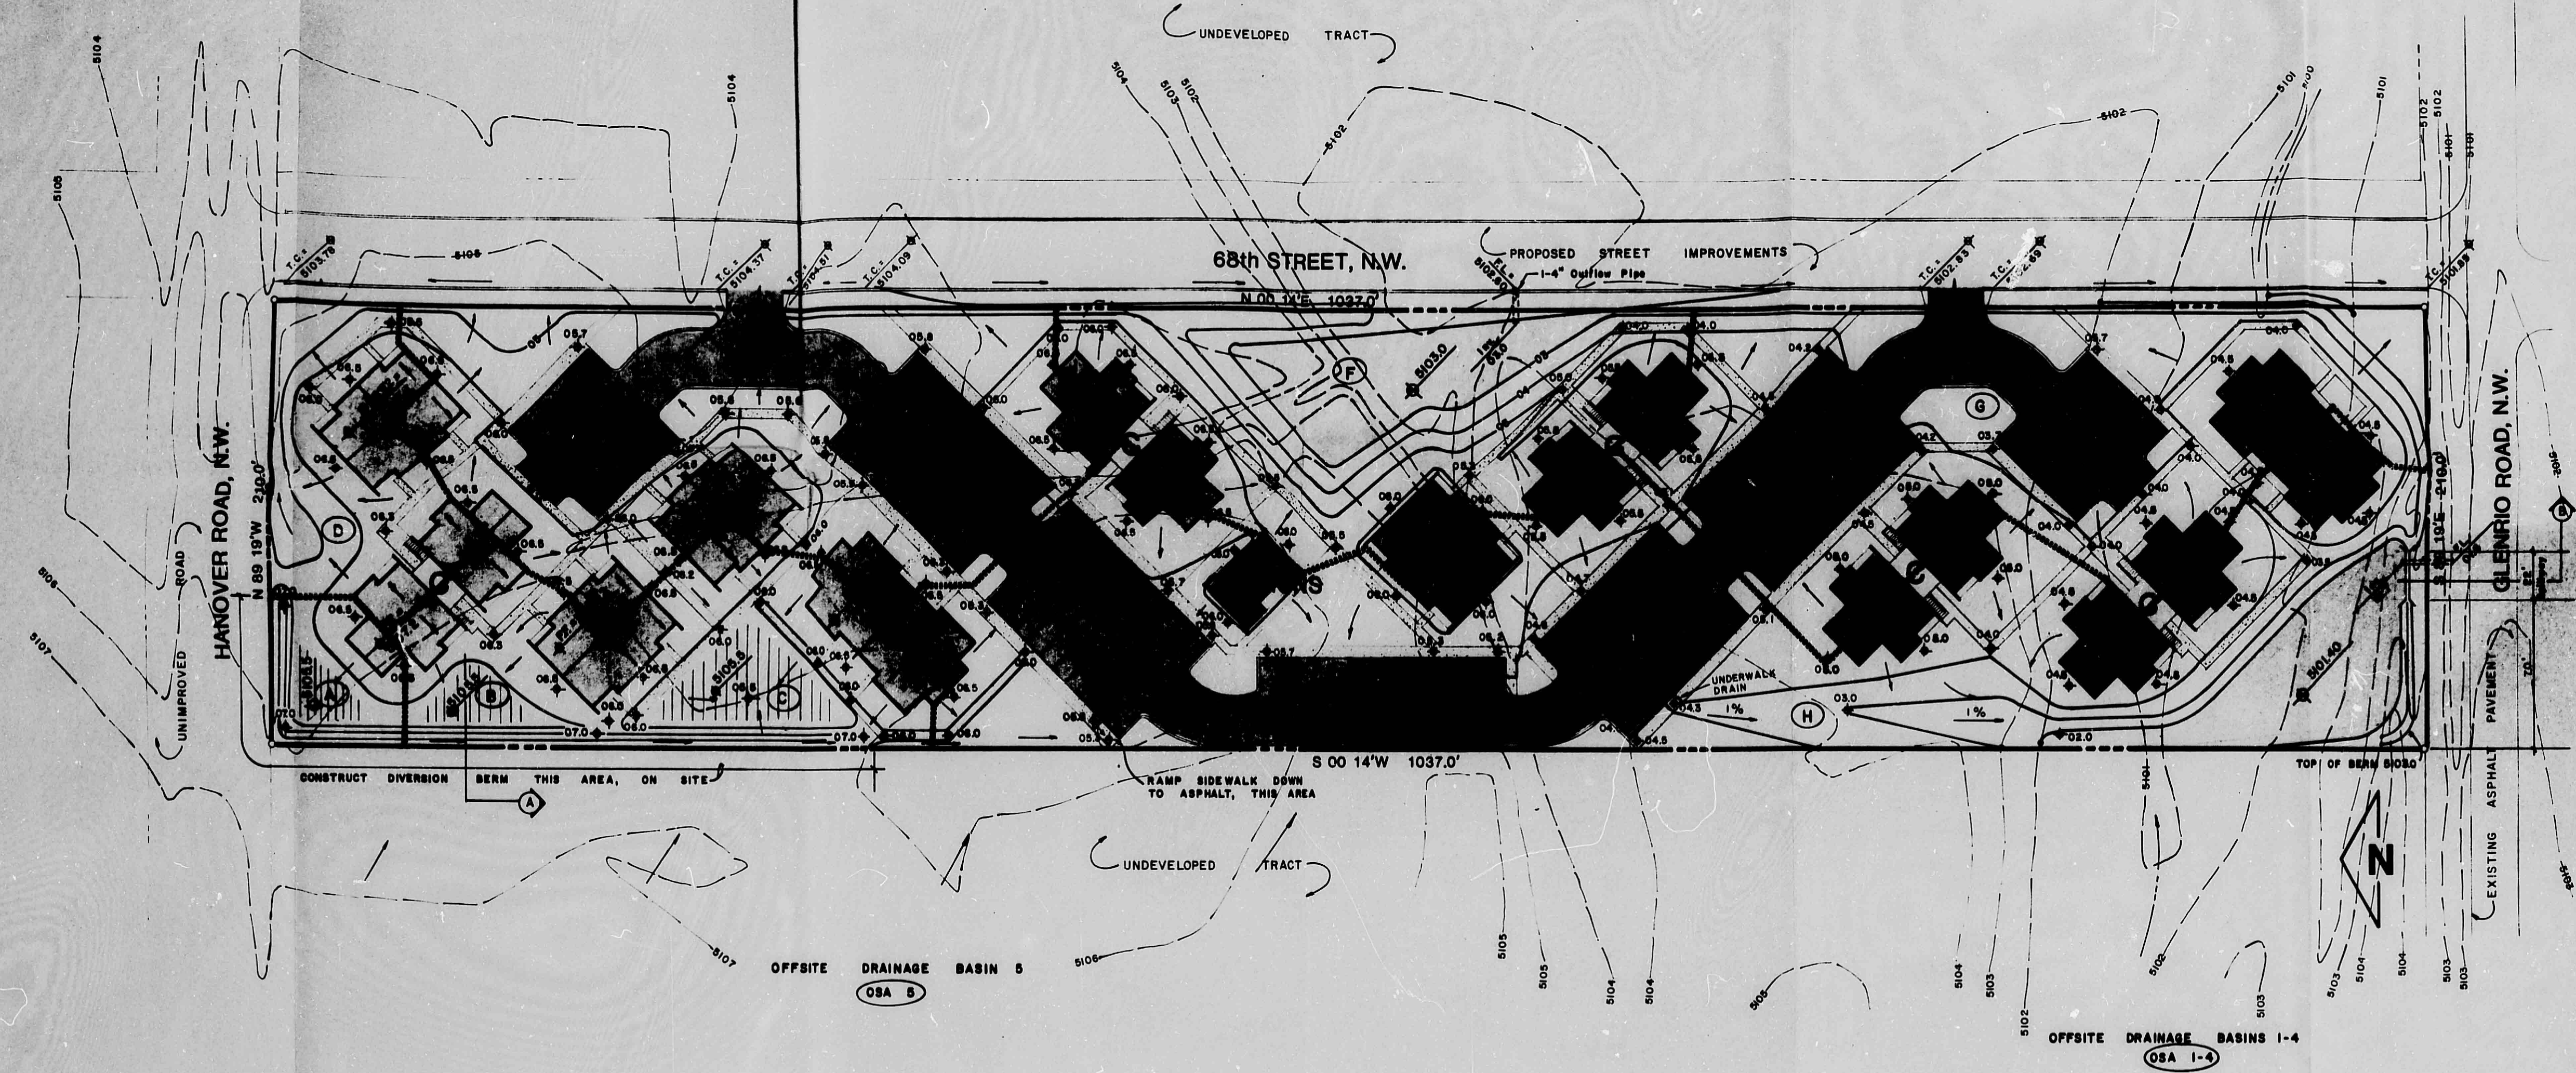

LEGEND

- 510.4 - EXISTING SITE CONTOURS
- 510.4 - PROPOSED FINISHED SITE CONTOURS
- + 05.5 - PROPOSED FINISHED SPOT ELEVATIONS
- - - - - SURFACE FLOW DIRECTION
- + 04.0 - EXISTING SPOT ELEVATION
- - SURFACE POND
- ▨ - SURFACE/SUBSURFACE POND
- DRAINAGE SUB-BASIN BOUNDARY
- (OSA-1) - OFFSITE DRAINAGE AREAS
- (A) - ONSITE DRAINAGE AREAS

GRADING PLAN

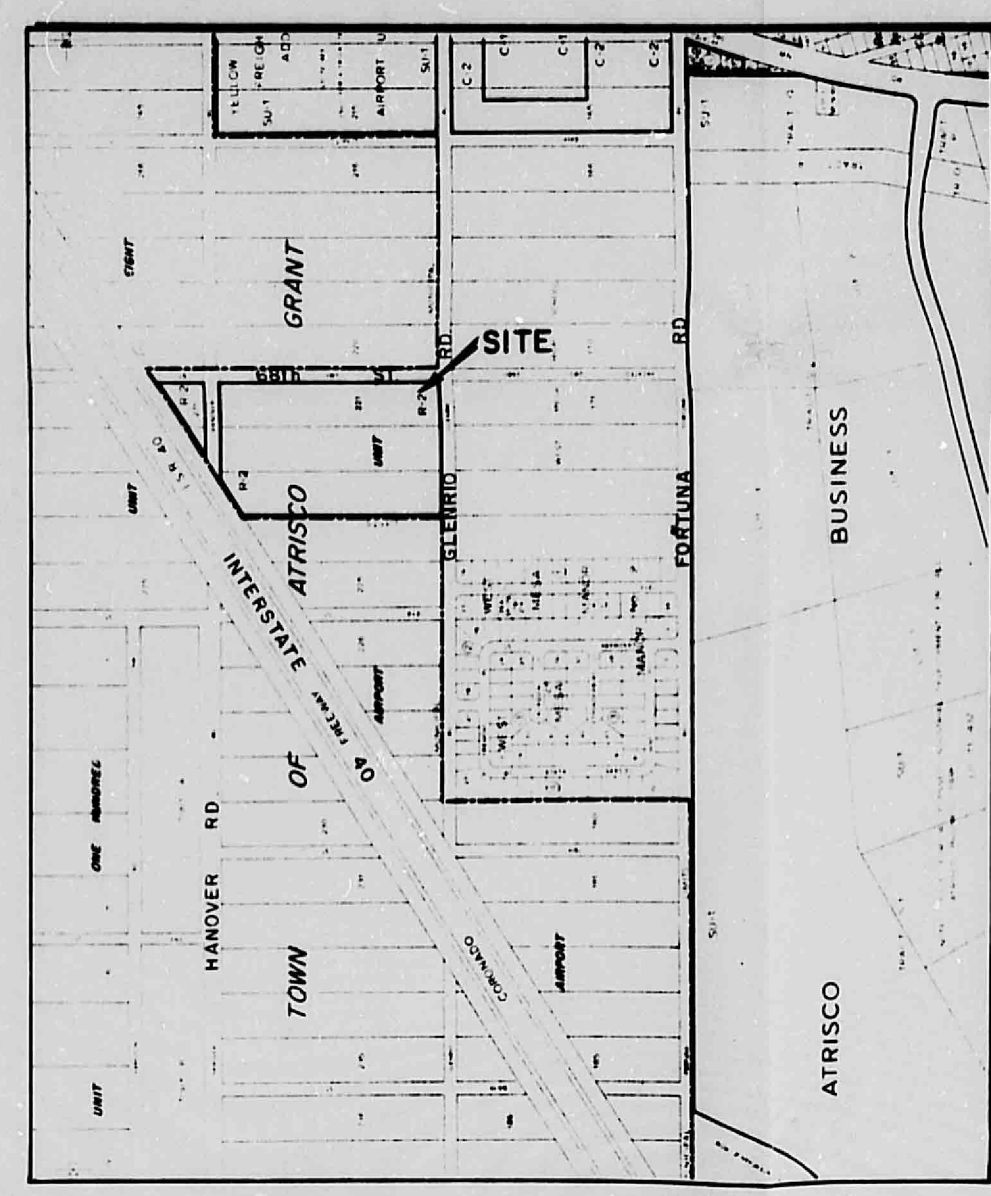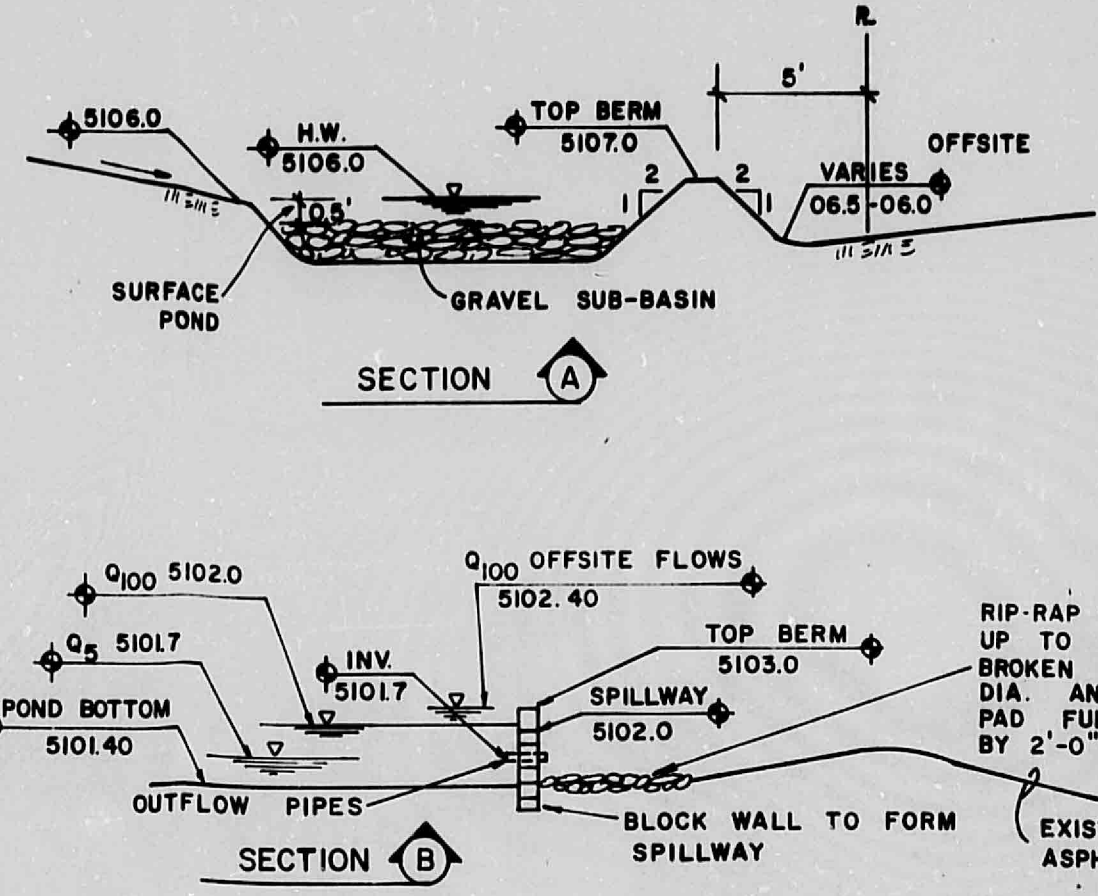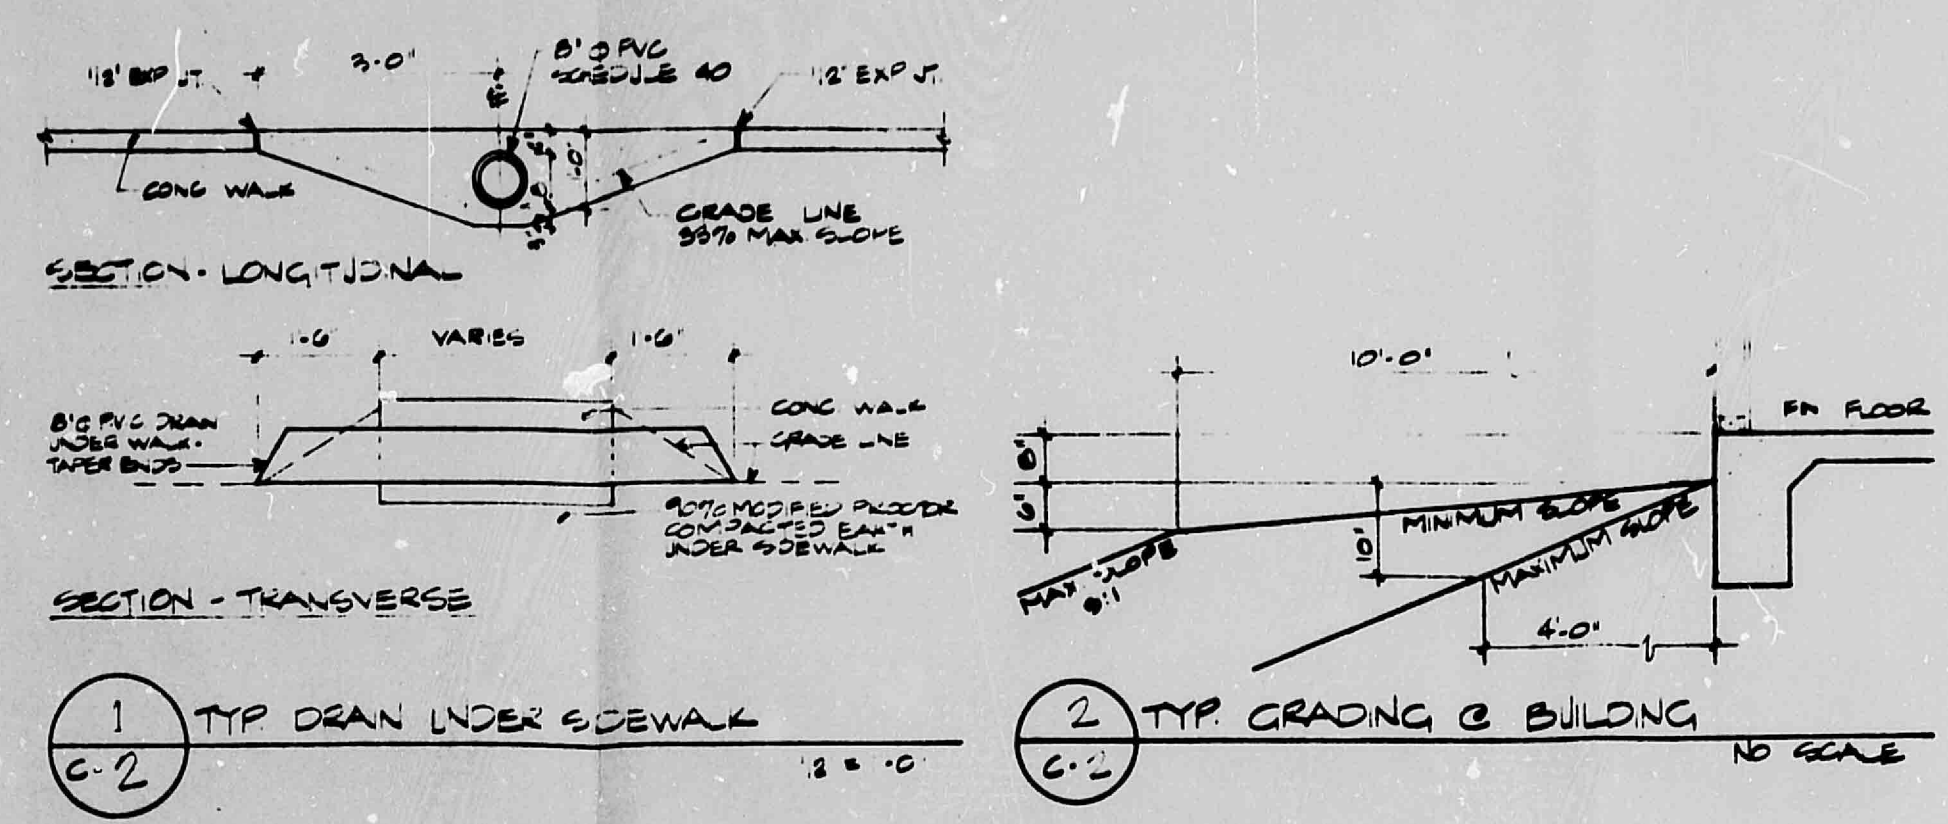

ALBUQUERQUE,
NEW MEXICO

**WESTWOOD
VILLAGE**

CCIC

C 251-2
AUG 1951
JAN 1952

C 2


THIS PLAN SHOT TWICE
ONCE ON LIGHT AND
ONCE ON DARK.

CITY OF ALBUQUERQUE
THIS MICROFILM IS THE BEST
POSSIBLE REPRODUCTION DUE
TO THE POOR QUALITY OF THE
ORIGINAL DOCUMENT

CITY OF ALBUQUERQUE




C

D

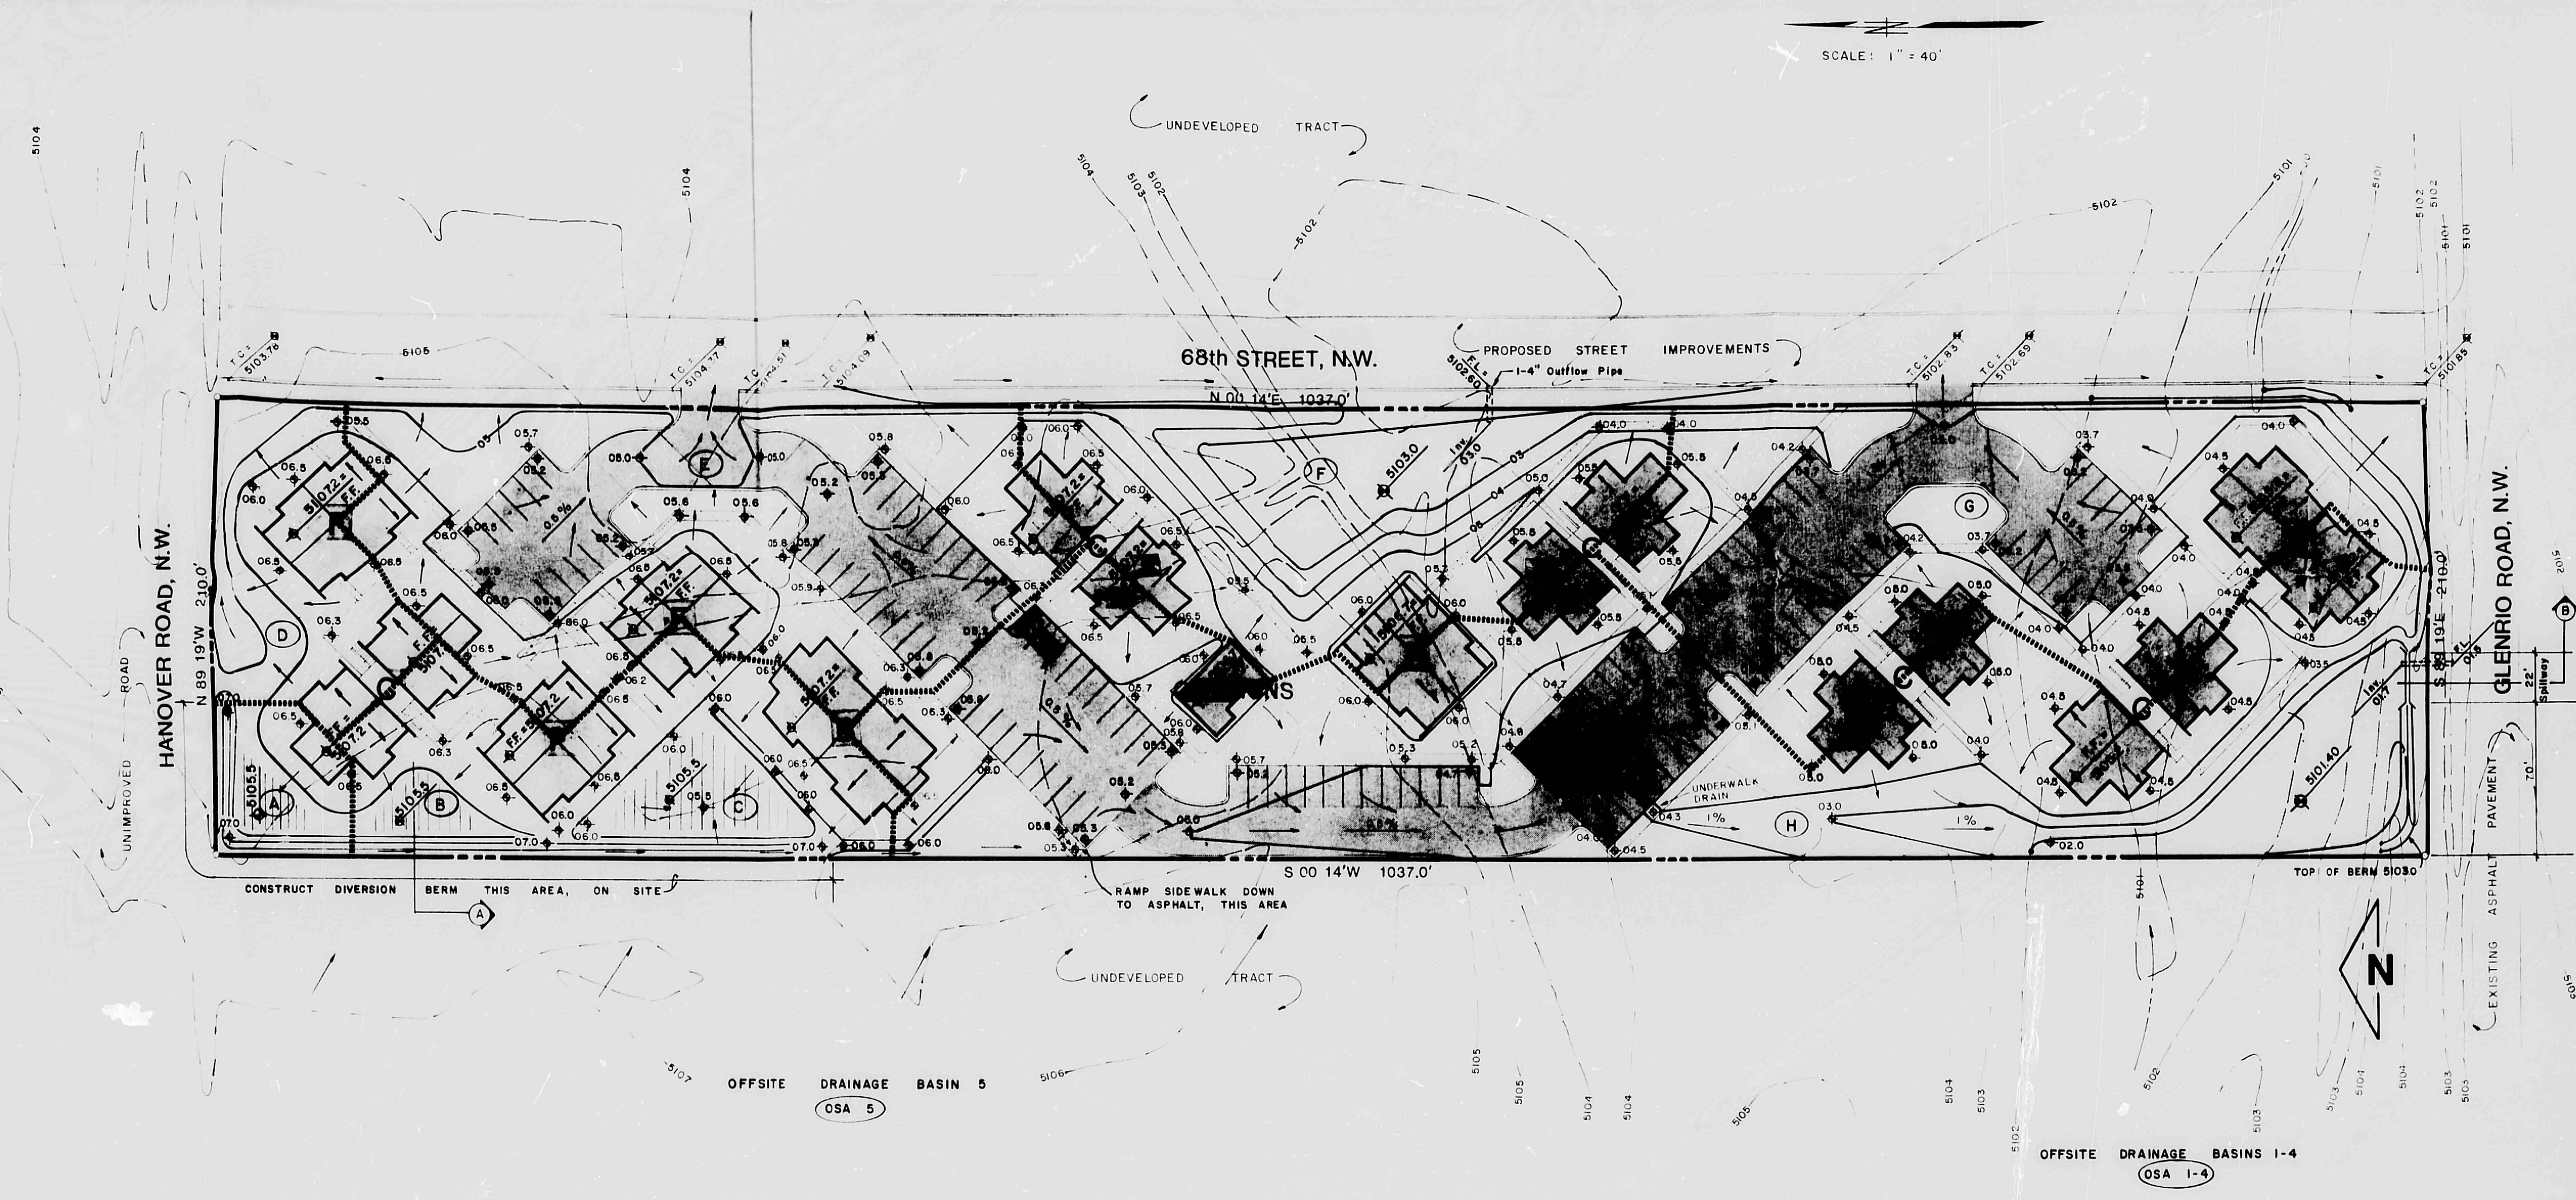

GRADING PLAN

- LEGEND**
- EXISTING SITE CONTOURS
 - PROPOSED FINISHED SITE CONTOURS
 - PROPOSED FINISHED SPOT ELEVATIONS
 - SURFACE FLOW DIRECTION
 - EXISTING SPOT ELEVATION
 - SURFACE POND
 - SURFACE/SUBSURFACE POND
 - DRAINAGE SUB-BASIN BOUNDARY
 - OFFSITE DRAINAGE AREAS
 - ONSITE DRAINAGE AREAS

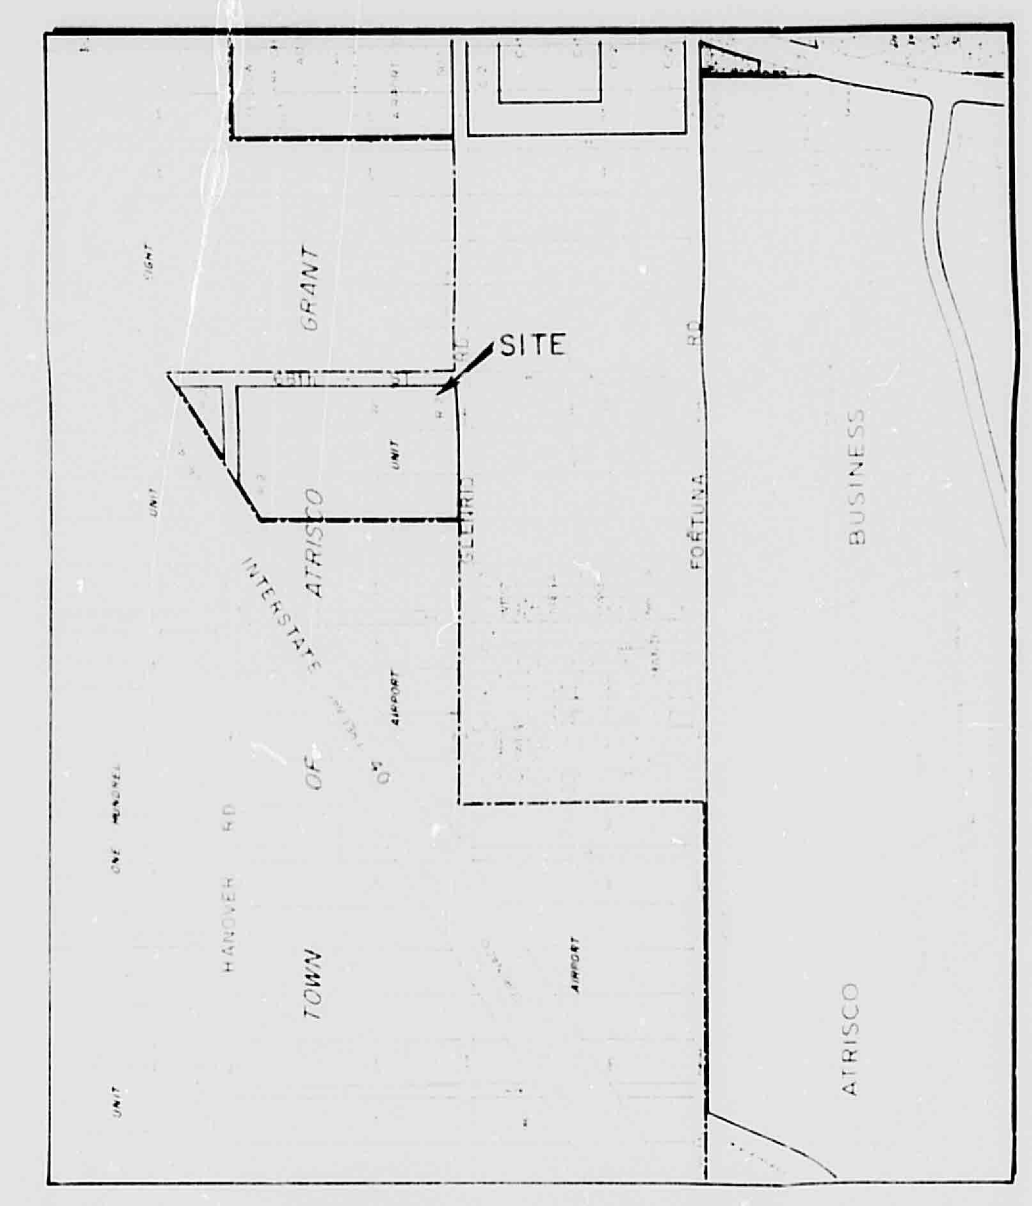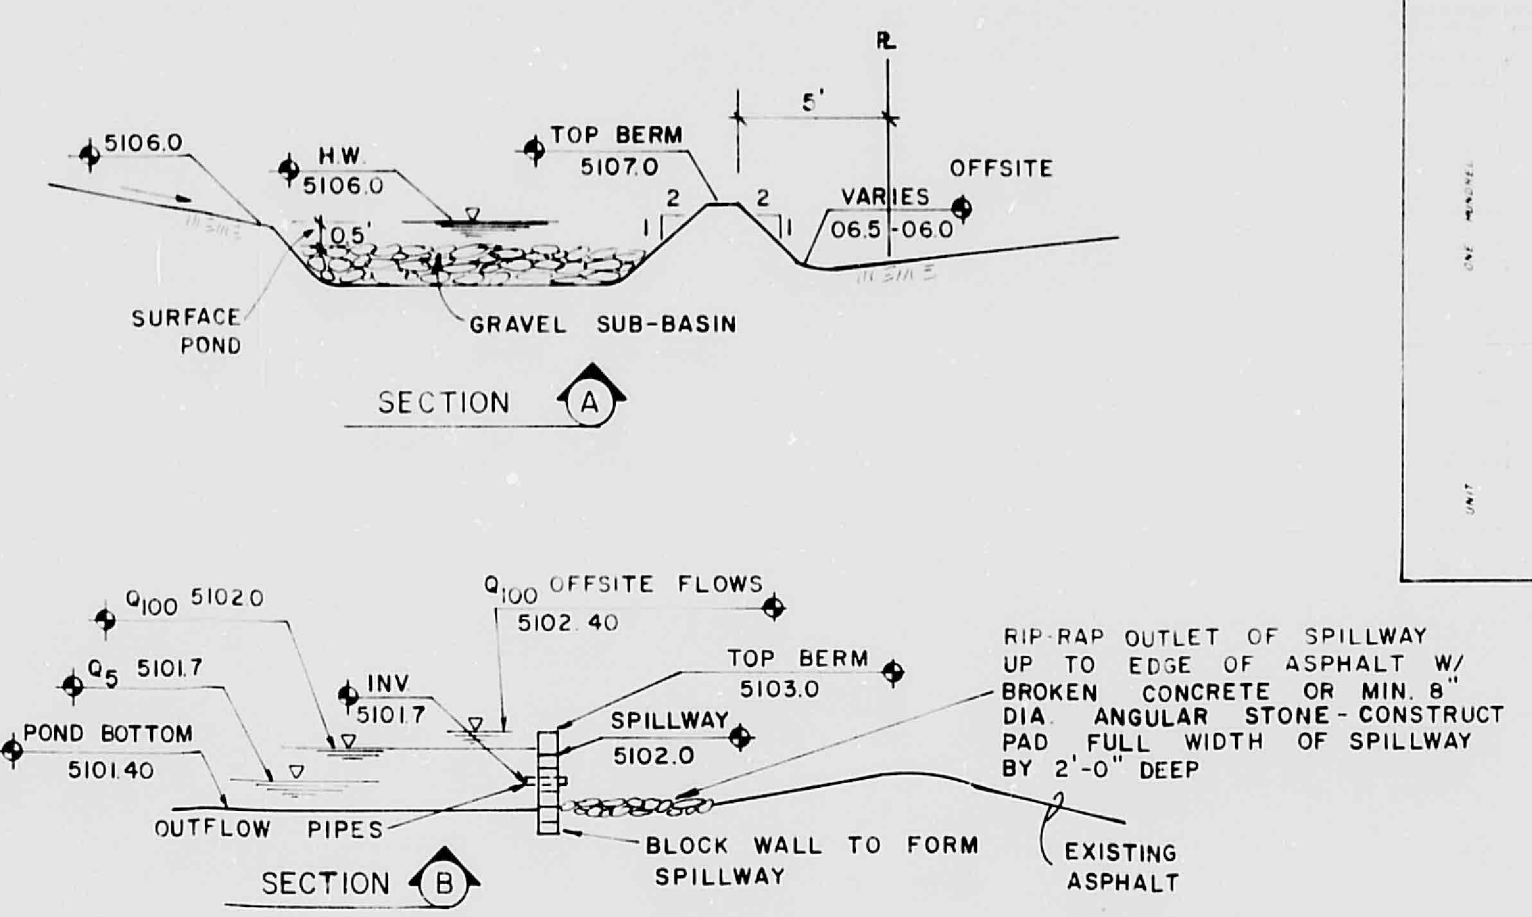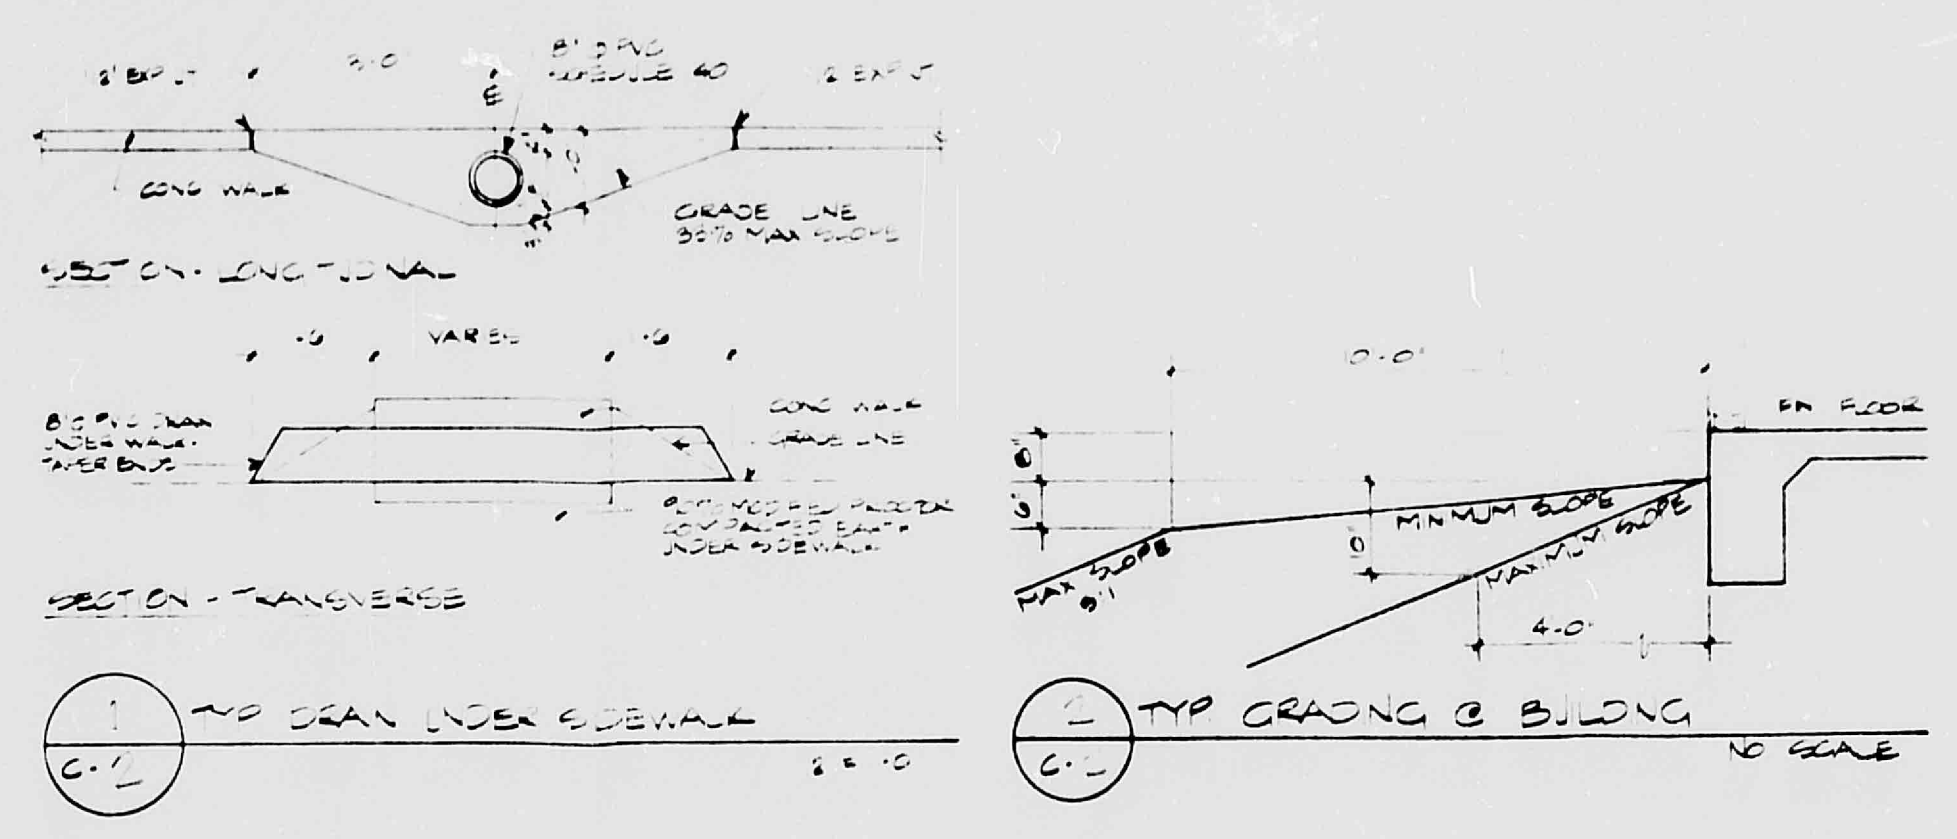

VICINITY MAP-J-10