


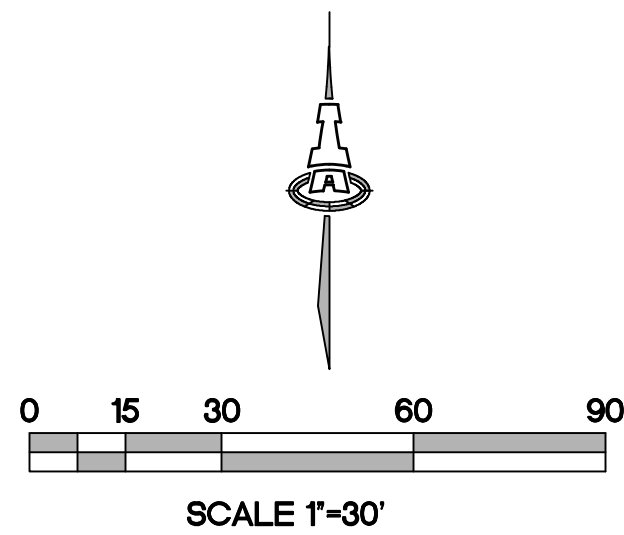

MATCHLINE (SEE CG-101)

Approximate location of NMSHD
Drainage Easement Filed 05/07/96
in Book 96-12, Page 9867 Scaled
from NMSHC R/W Map Project
L-040-3(28)148 and as shown on
ALTA Survey by Will Plattner,
NMPS 14271, dated December,
3, Page 9231

182 GRANT
TOWN OF ATRI
AIRPORT
Quitclaim Deed Filed 02/09/95
-26, Page 1200


182 GRANT

20' Public Waterline Easement as
shown on plat filed July 25, 1986
Volume C31, Folio 24

R/W Reserved for Turnaround
(Per City Traffic Engineer as
shown on plat filed July 25,
1986, Volume C31, Folio 24

FORTUNA ROAD N.W.

7' Public Utility Easement per
plat filed Feb. 28, 1995 in
Plat Book 95C, Folio 69

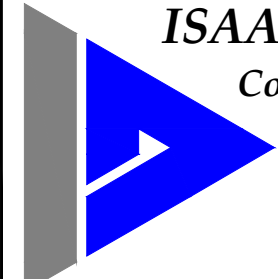

ISAACSON & ARFMAN, P.A.
Consulting Engineering Associates
128 Monroe Street N.E.
Albuquerque, New Mexico 87108
Ph. 505-268-8828 www.iacivil.com
1941 CG-101.dwg Apr 23, 2013

REVISIONS	
DRAWING TITLE: CONCEPTUAL GRADING & DRAINAGE PLAN 2 OF 2 SCALE: 1" = 40'	
DESIGN PLANS FOR: INLAND KENWORTH FORTUNA ROAD N.W. ALBUQUERQUE, NM	
LORD CONSTRUCTORS, INC. 1920 West Eleventh Street Upland, California 91786 SHALL RETAIN ALL COMMON LAW STATUTORY AND OTHER RESERVED RIGHTS, INCLUDING THE COPYRIGHT FOR THE DOCUMENT INCLUDING REPRESENTED DESIGN AND SPECIFICATIONS.	
Date: 8/28/12	
Drawn By: DH	
Job: KENWORTH	
Job No.: L-800 ABC-	
Sheet: CG-102	
of Sheets	