




Copied from Floodway Flood Boundary Map, City of Albuquerque, Bernalillo County, Federal Emergency Management Agency, Panel 28 of 50, date of aerial photography: October 8, 1980. Enlarged to scale 1"=200'.

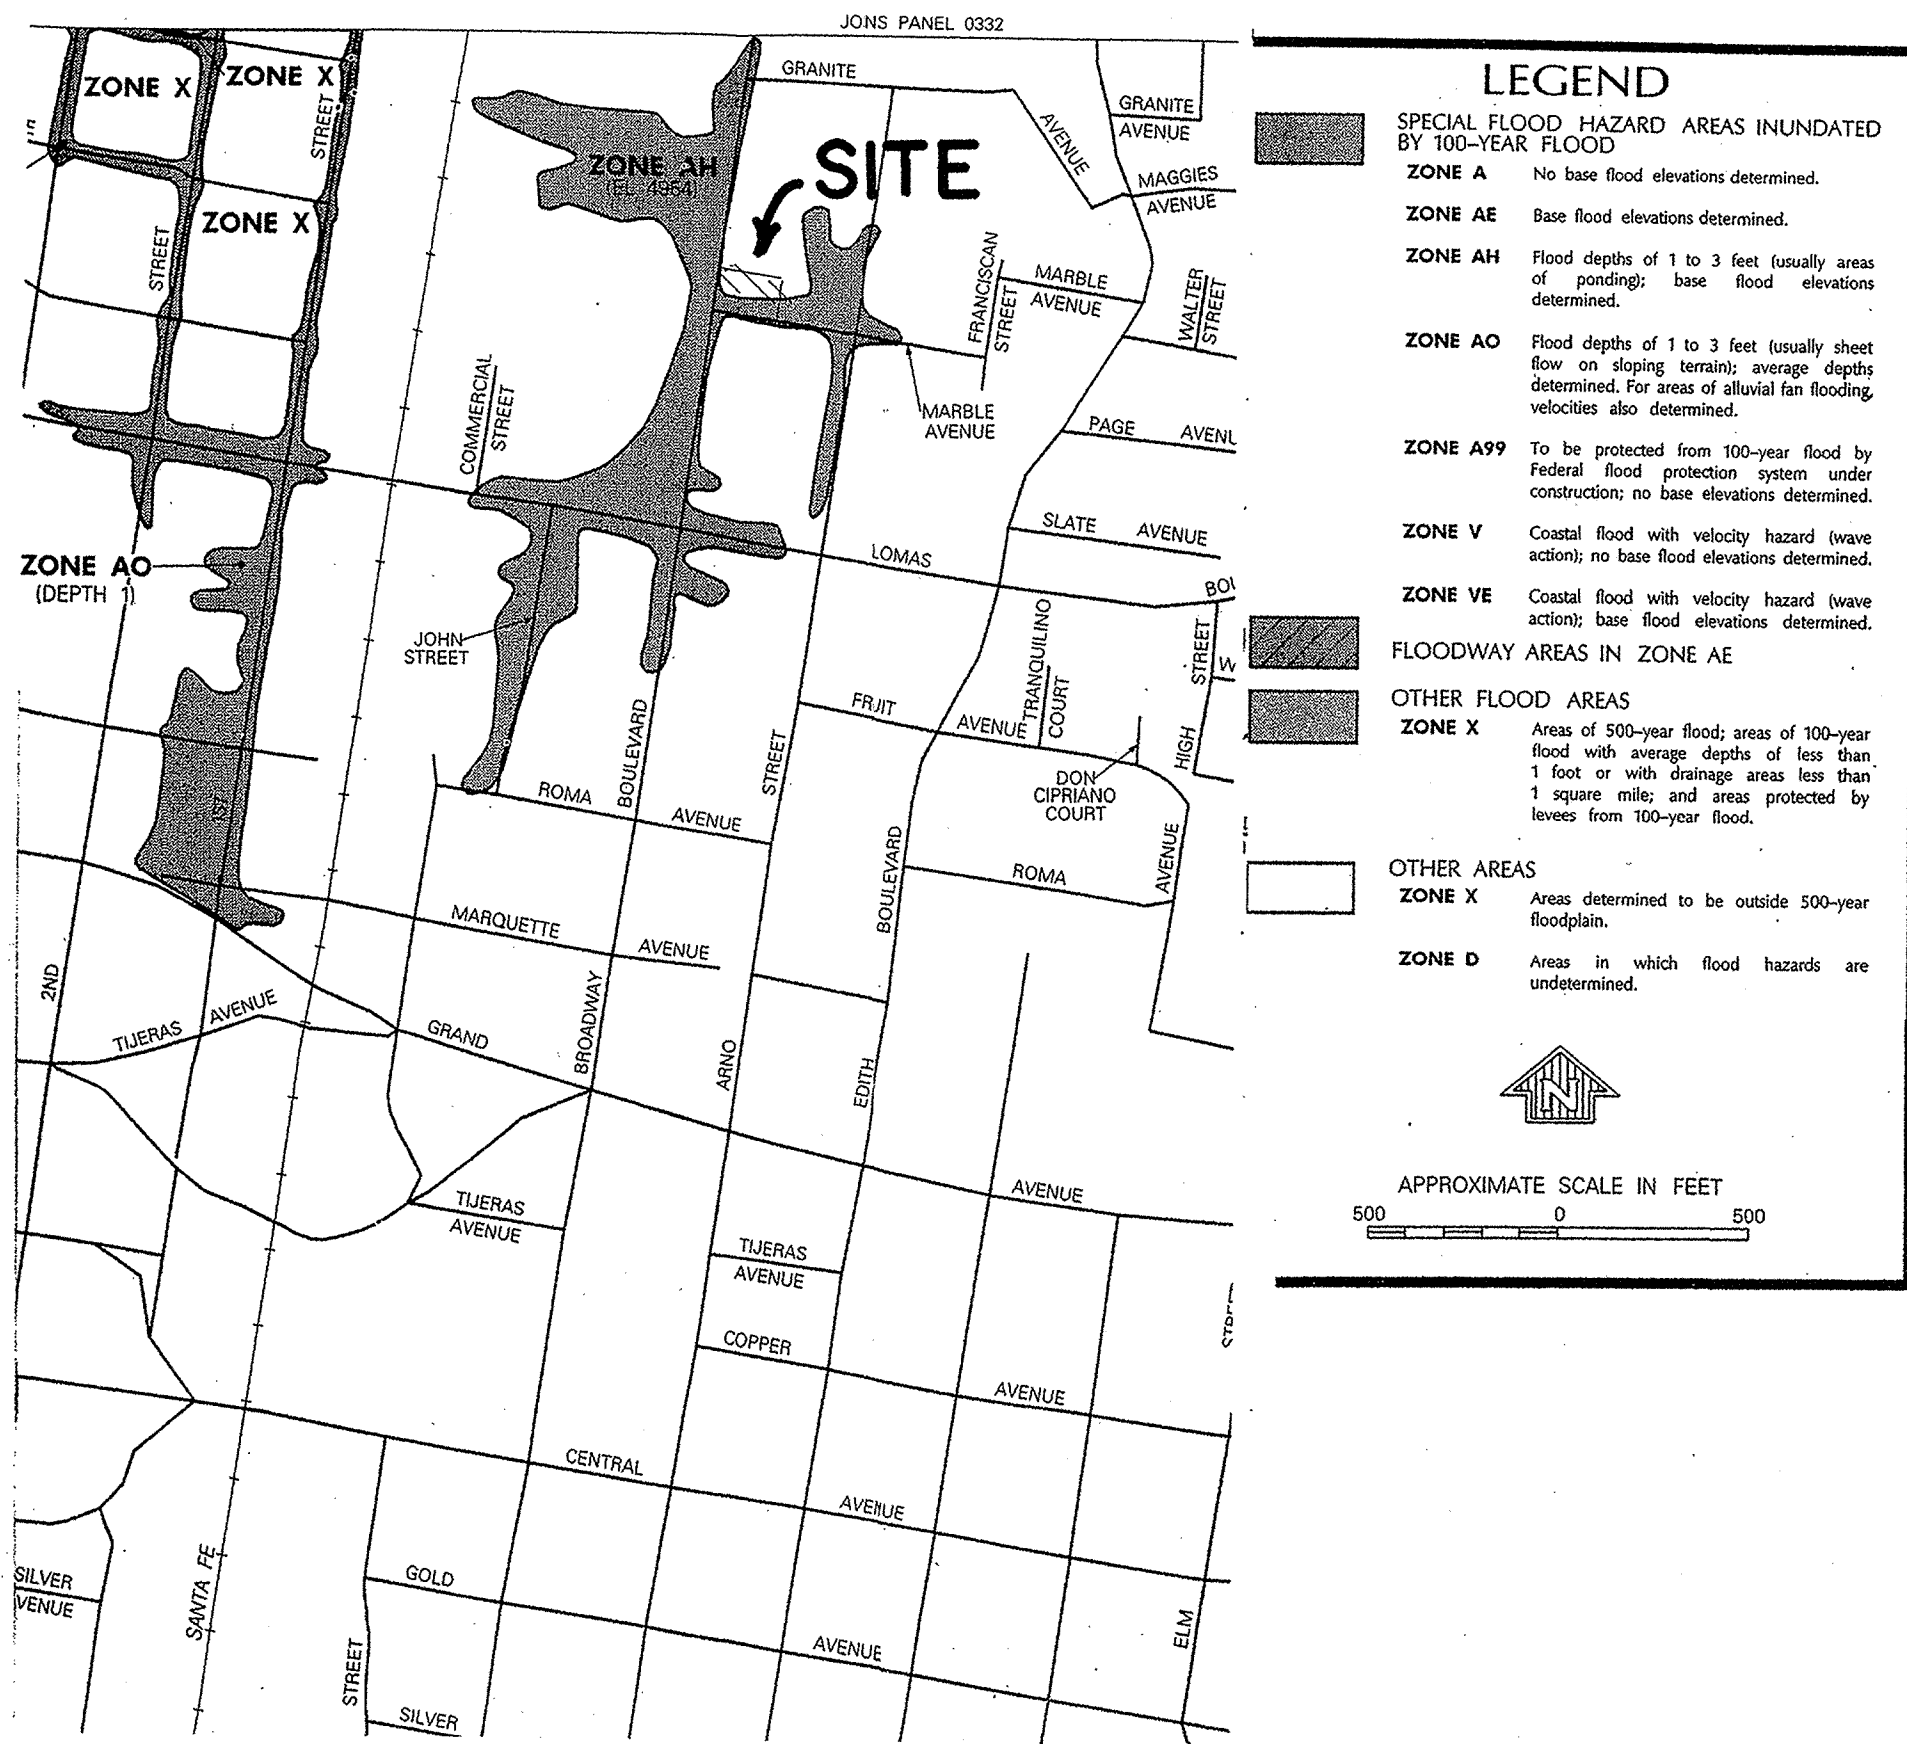

Copied from Floodway Map, City of Albuquerque, Bernalillo County, Federal Emergency Management Agency, Panel 334 of 825, effective date: September 20, 1996. Scale: 1"=500'

NATIONAL FLOOD INSURANCE PROGRAM

FIRM FLOOD INSURANCE RATE MAP

BERNALILLO COUNTY, NEW MEXICO AND INCORPORATED AREAS

PANEL 334 OF 825
(SEE MAP INDEX FOR PANELS NOT PRINTED)


CONTAINS: COMMUNITY

ALBUQUERQUE, CITY OF

MAP NUMBER 35001C0334 D

EFFECTIVE DATE: SEPTEMBER 20, 1996

Federal Emergency Management Agency

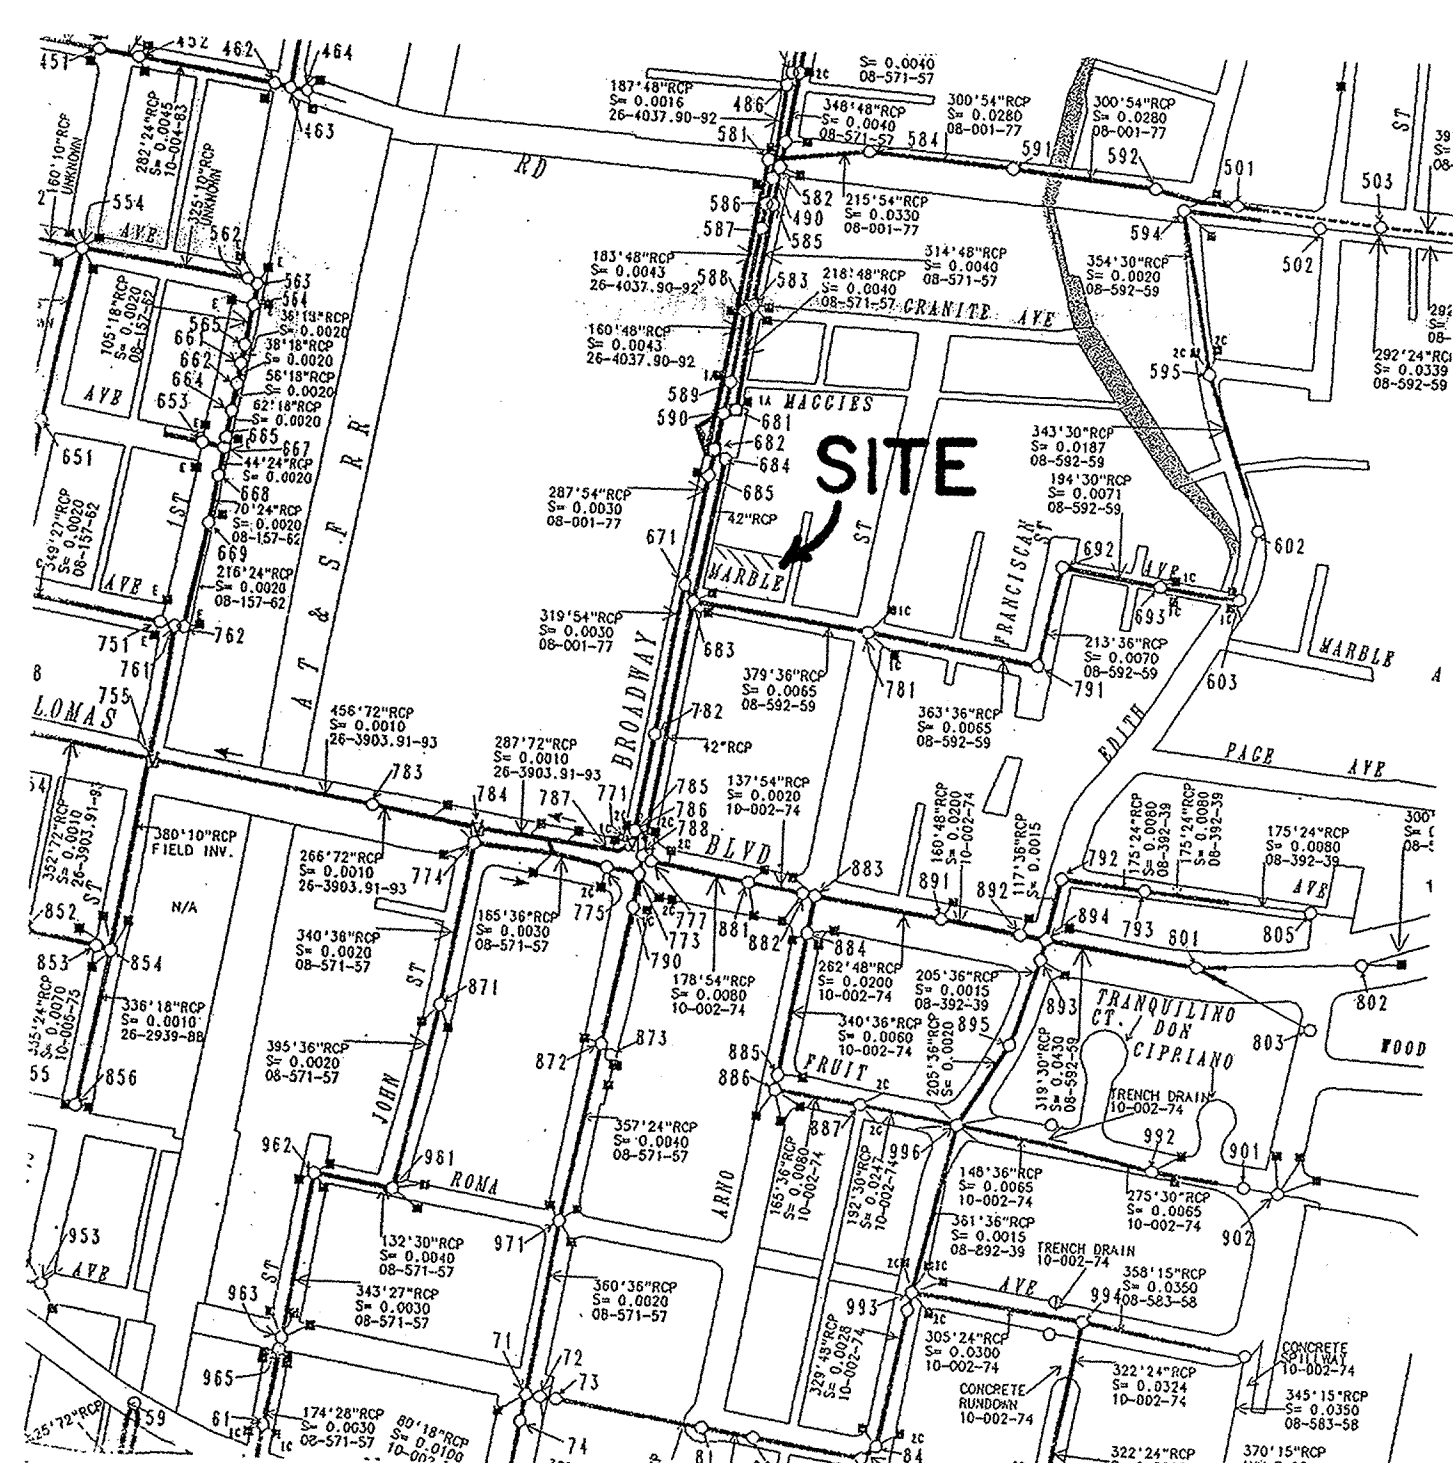

Copied from City of Albuquerque Drainage Facilities maps, section J-14, compiled March 5, 1999.

PRELIMINARY	MRK	DEC 19 2000
APPROVALS, REVISIONS	BY	DATE
		MARVIN R. KORTUM, P.E. Civil Engineering NM PE 6519 1605 Speakman Drive, S.E. Albuquerque, New Mexico 87123 (505) 299-0774
GRADING AND DRAINAGE PLAN REYES WROUGHT IRON 904 BROADWAY NE MAPS		
PROJECT NO	MAP NO	SHEET OF
J-14/D	J-14	2 2