


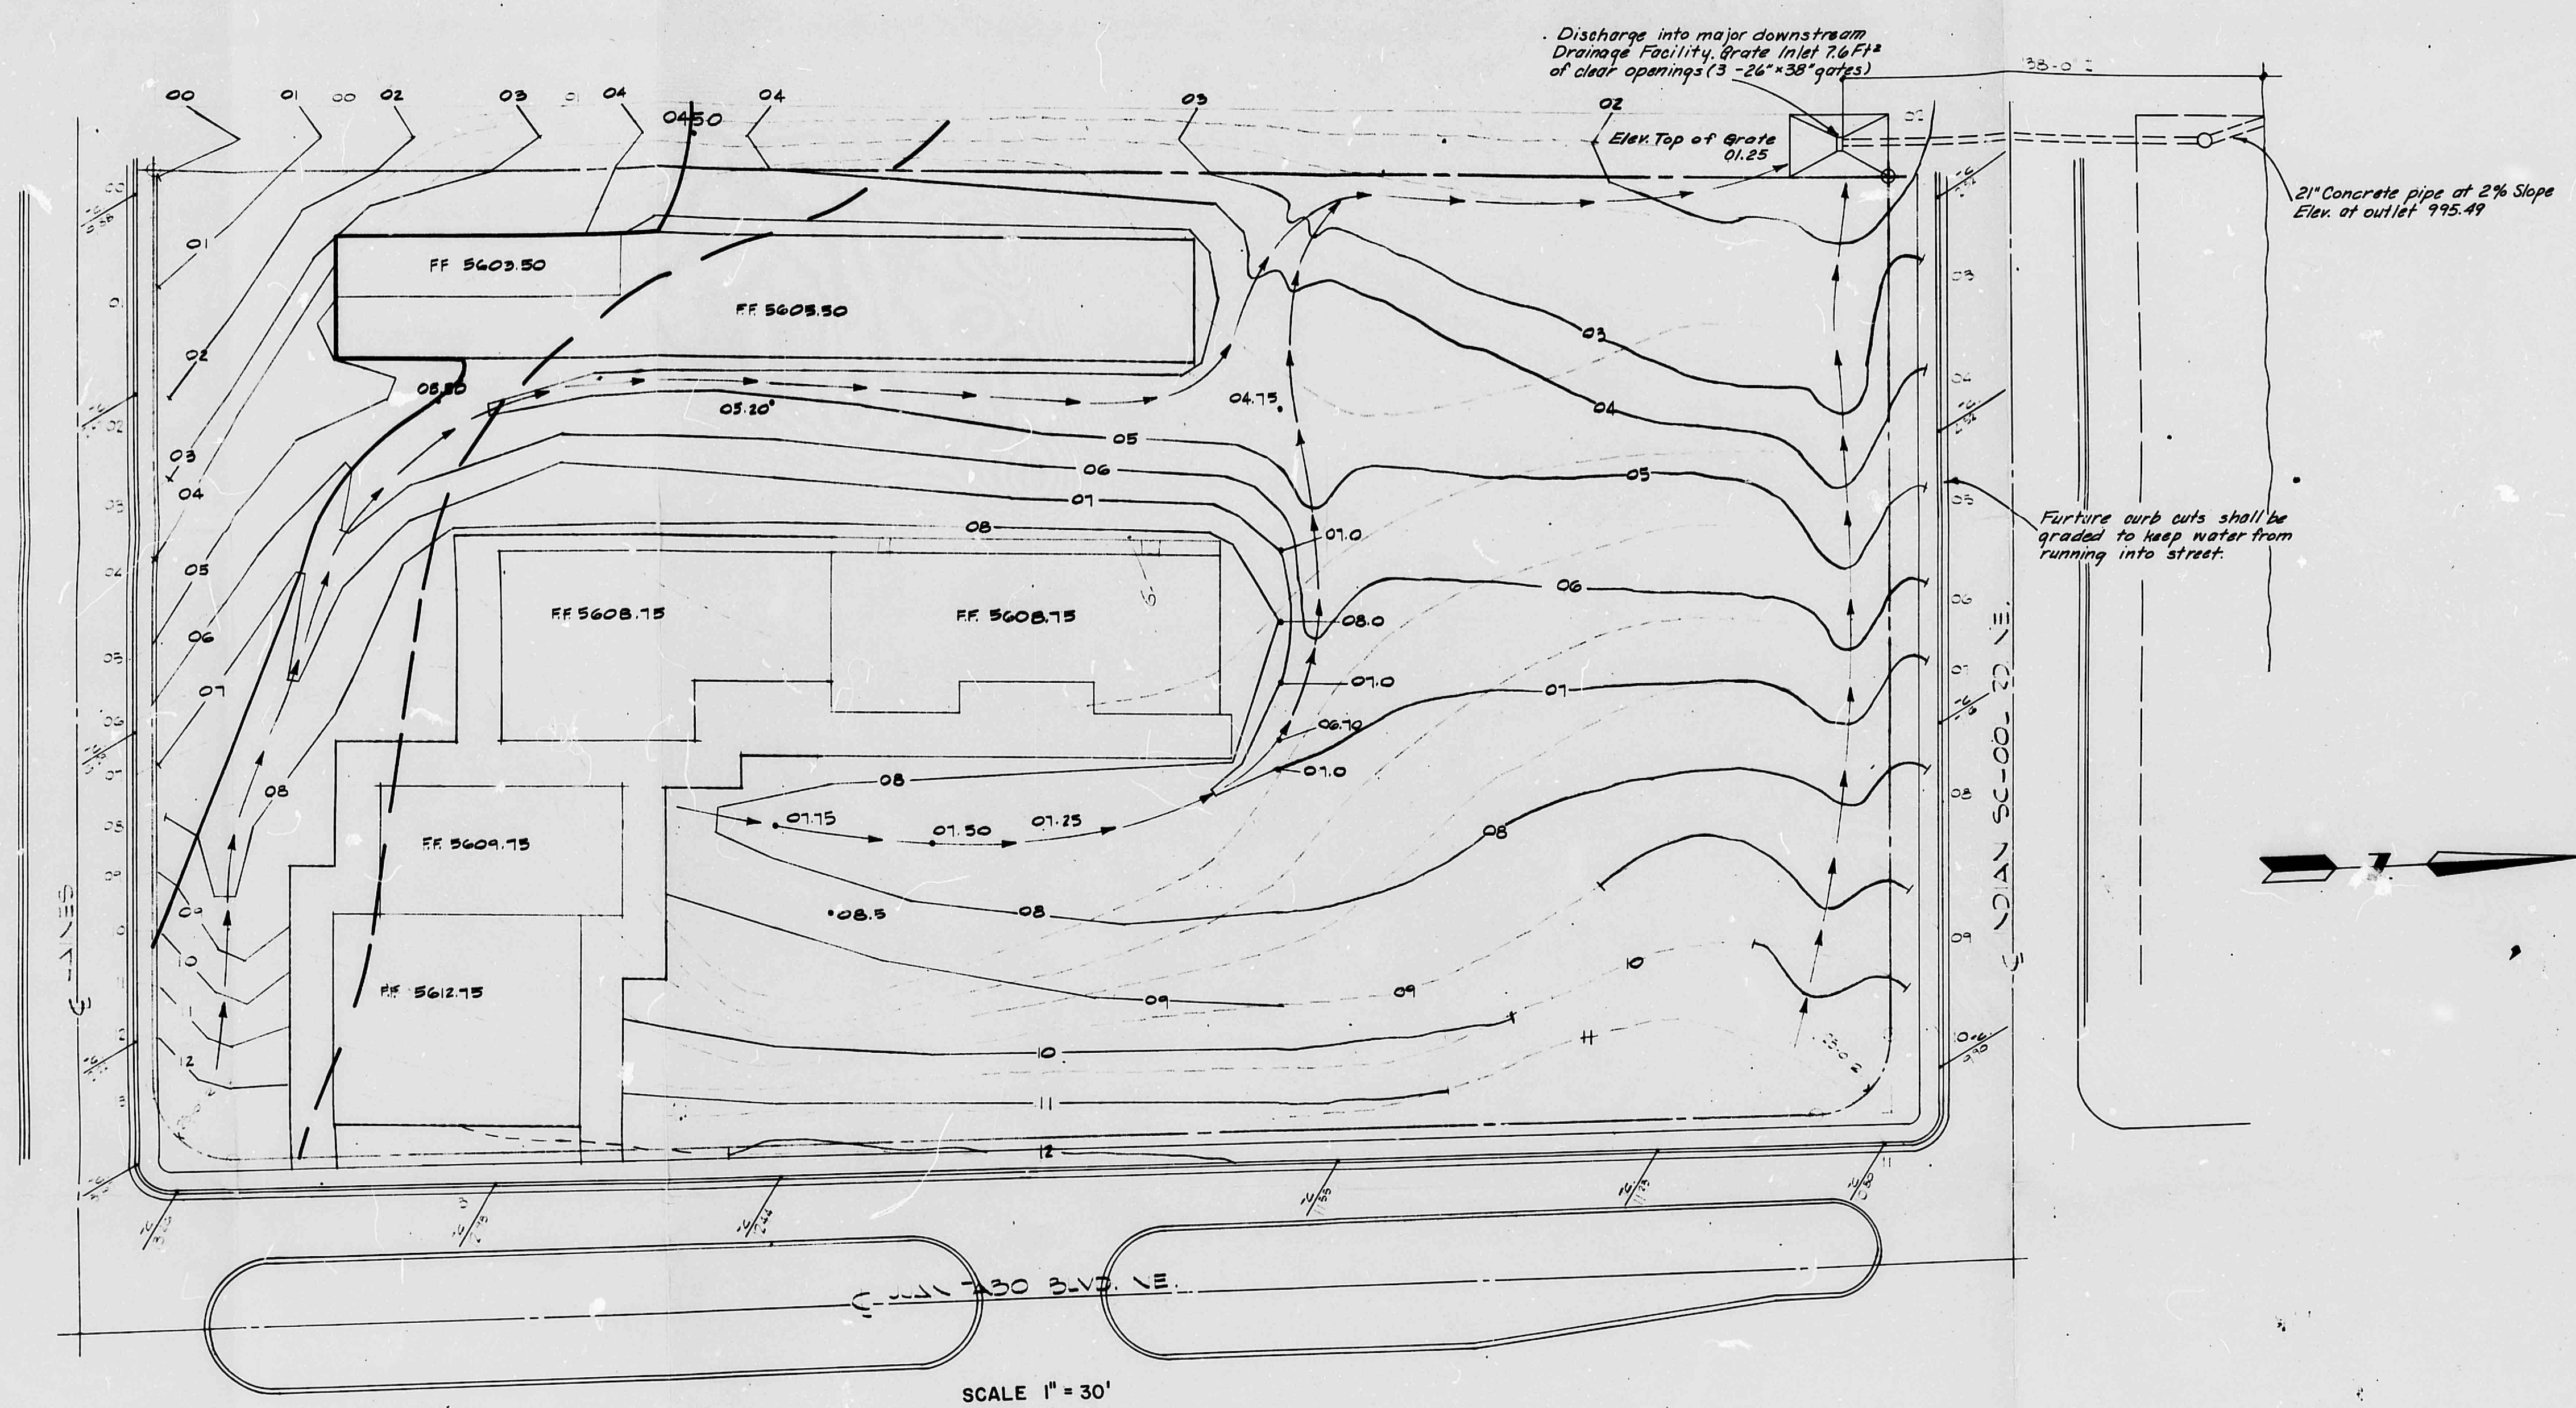

BUILDING DATA

1. Shopping Center Bldg. Area 17,450 $\pm$
2. Parking Spaces 123
3. Storage Area 10,400 $\pm$


SITE DATA

Developed Area Approx. 184,000 $\pm$

LEGEND

- Boundary of watersheds draining to northwest and southwest corners of parcel after development.
- Boundary of watersheds draining to northwest and southwest corners of parcel under natural conditions.

DETAIL OF STORM DRAIN SCALE 3/16" = 1'

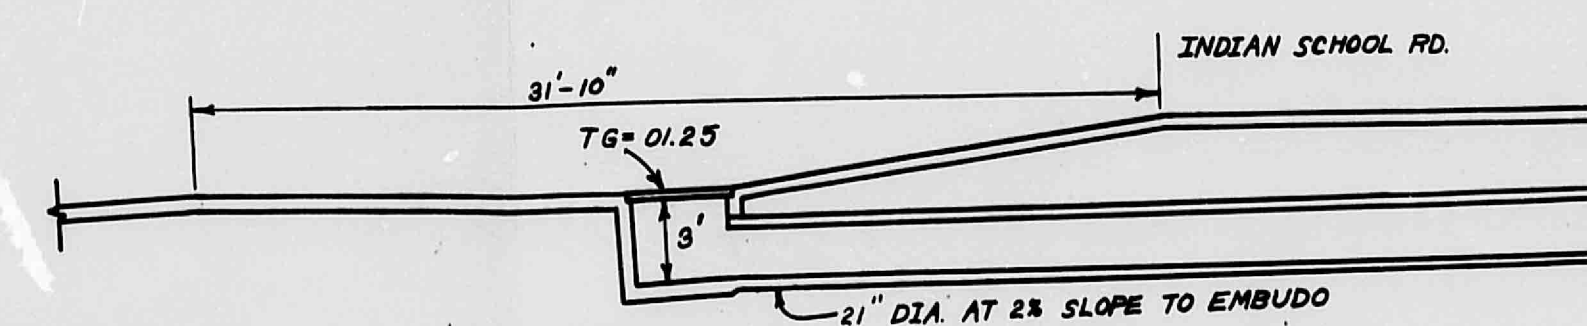


DALE BELLAMAH CORPORATION		SHEET
DRAINAGE REPORT		OF
DESCRIPTION	PLATE I PLOT PLAN	
DRAWN BY	E. J.	SCALE AS SHOWN
CHECKED BY	K. W.	DATE JULY 1973

CITY OF ALBUQUERQUE
THIS MICROFILM IS THE BEST
POSSIBLE REPRODUCTION DUE
TO THE POOR QUALITY OF THE
ORIGINAL DOCUMENT

CITY OF ALBUQUERQUE

EASTRIDGE PLAZA ADDITION
LOTS 1, 2 & 3
GRADING PLAN

2

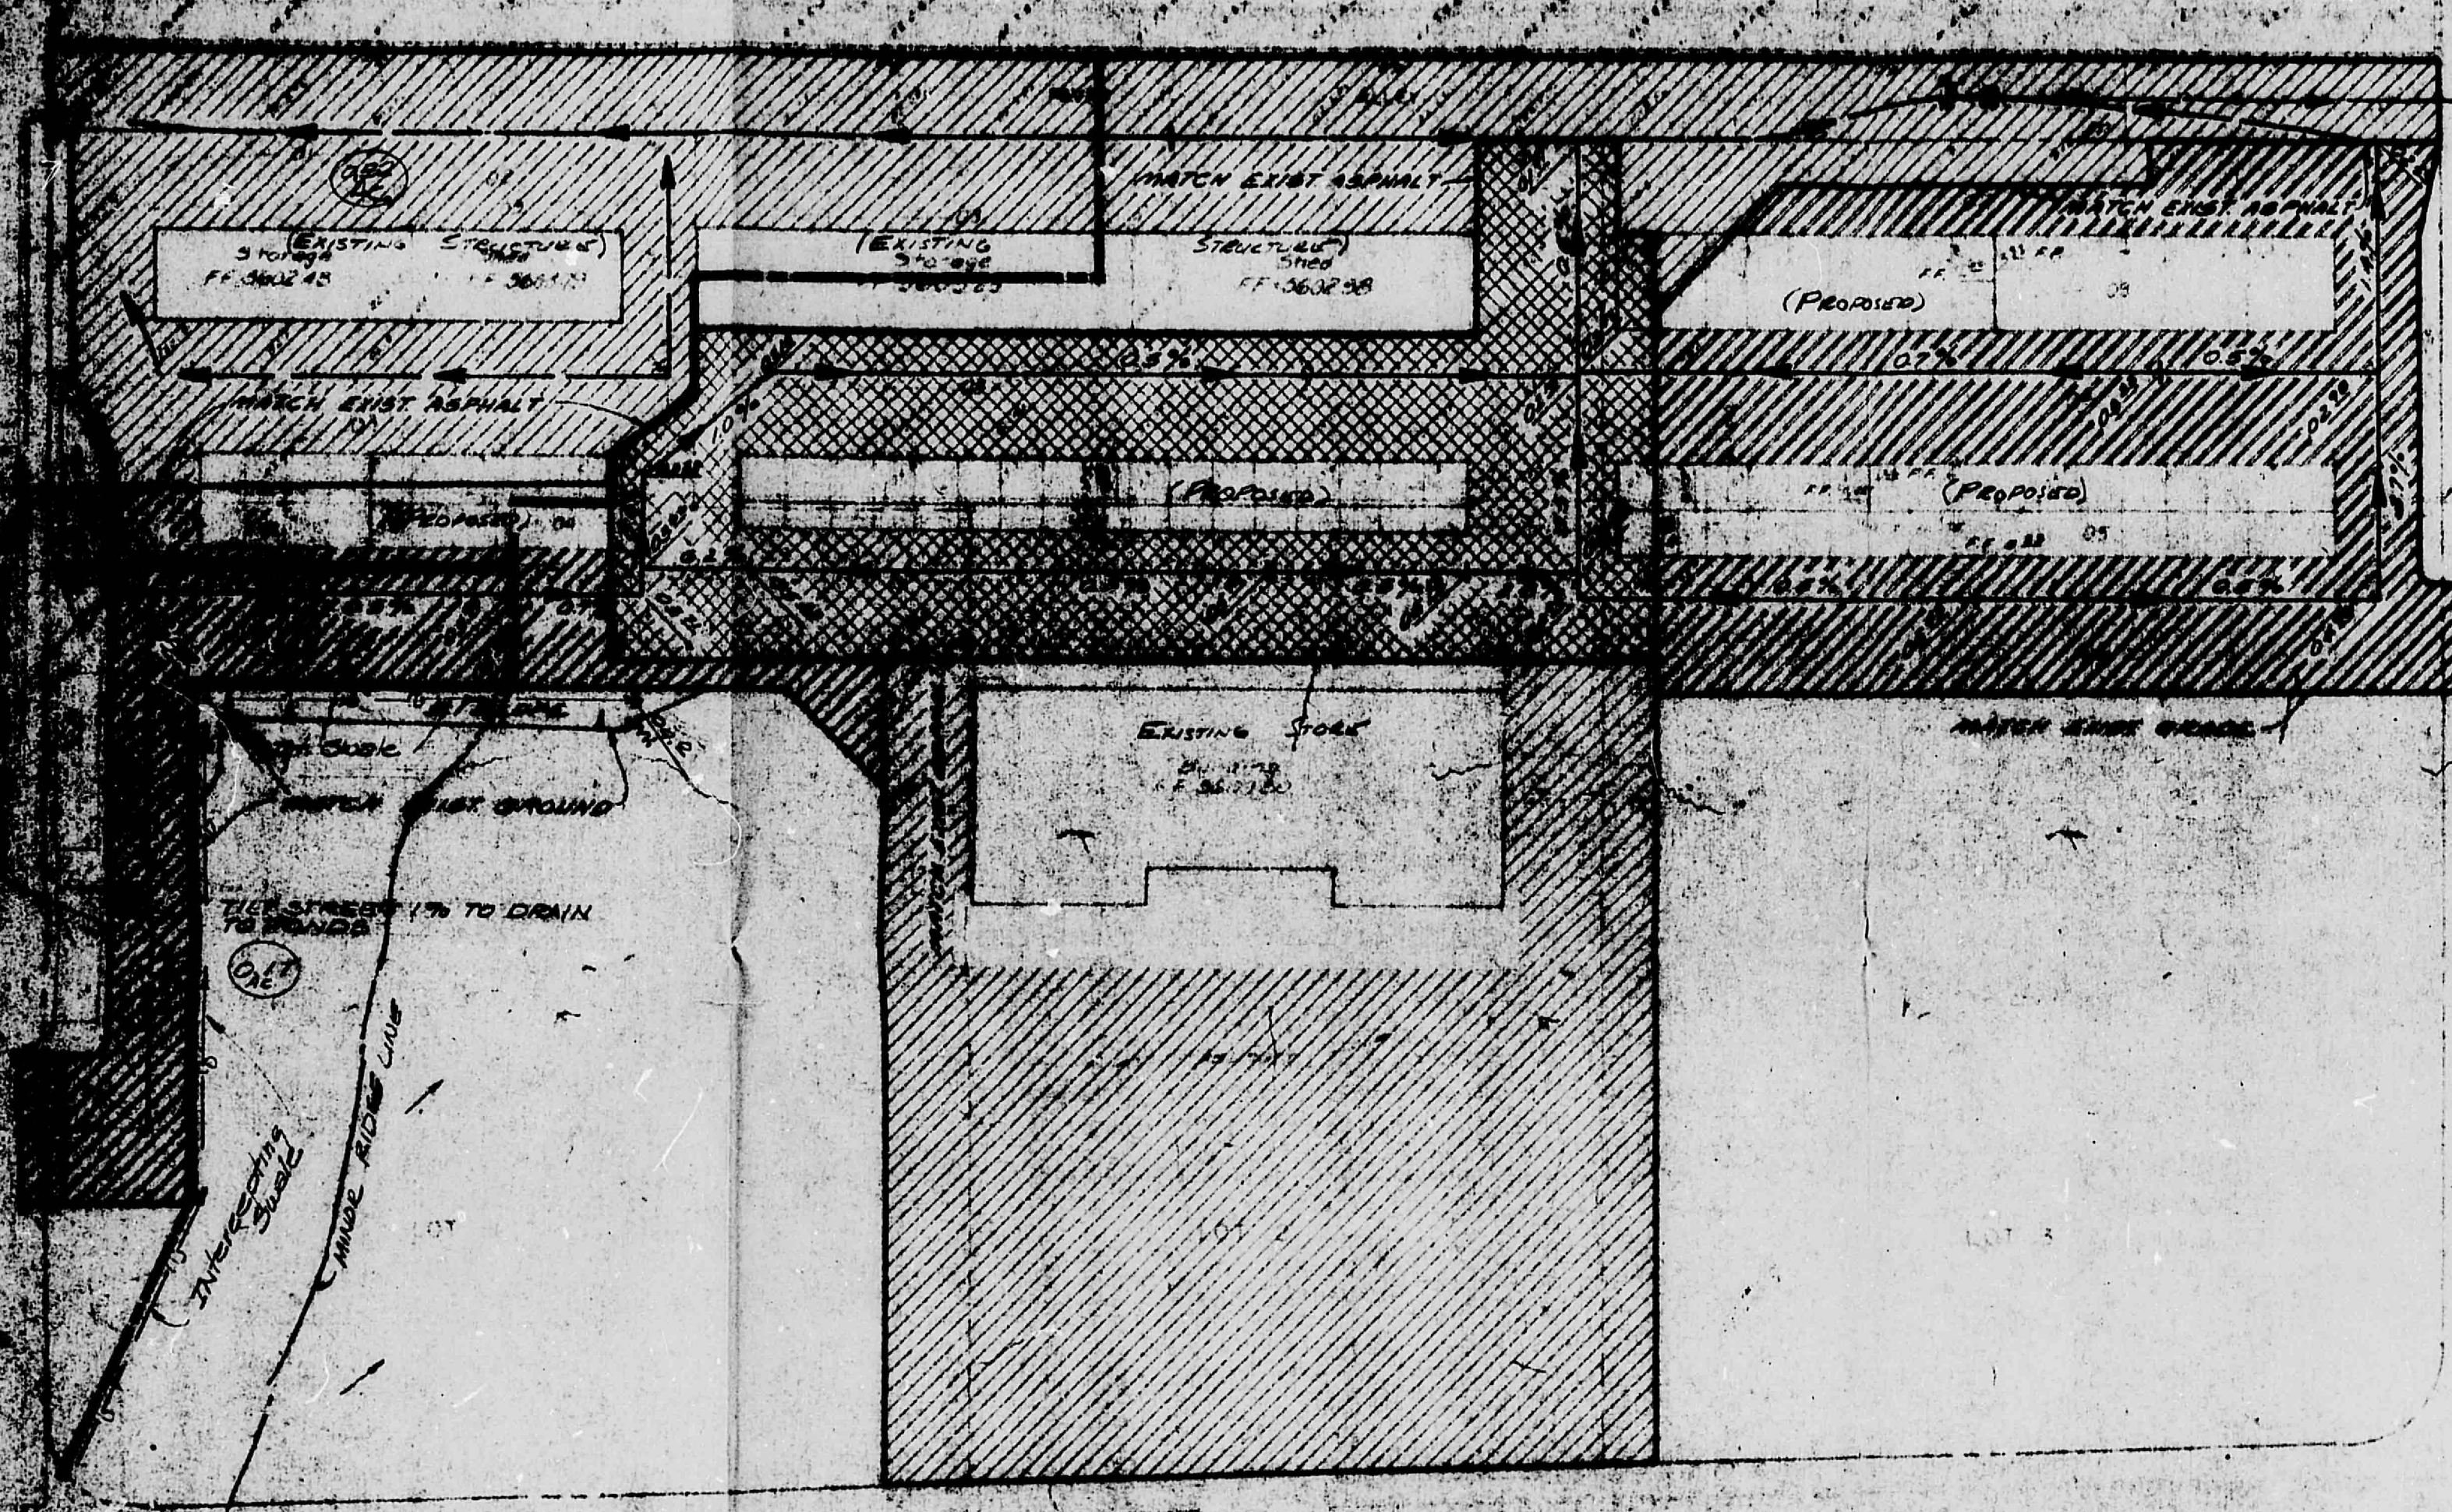

- LEGEND**
- EXIST ASPHALT
 - PROPOSED ASPHALT
 - EXIST ASPHALT TO BE REMOVED & REPLACED
 - EXIST E
 - PROPOSED E
 - EXIST GRADE
 - PROPOSED GRADE
 - DRAINAGE AREA BOUNDARY

MURRAY-McCORMICK & ASSOCIATES
ENVIRONMENTAL ENGINEERS
ENGINEERING-PLANNING
2601 WYOMING BLVD. N.E. SUITE 100 ALBUQUERQUE, NEW MEXICO 87110

CITY OF ALBUQUERQUE
THIS MICROFILME IS THE BEST
POSSIBLE REPRODUCTION DUE
TO THE POOR QUALITY OF THE
ORIGINAL DOCUMENT

CITY OF ALBUQUERQUE

C

D