



AREA I
Accumulated Flow = 90 cfs

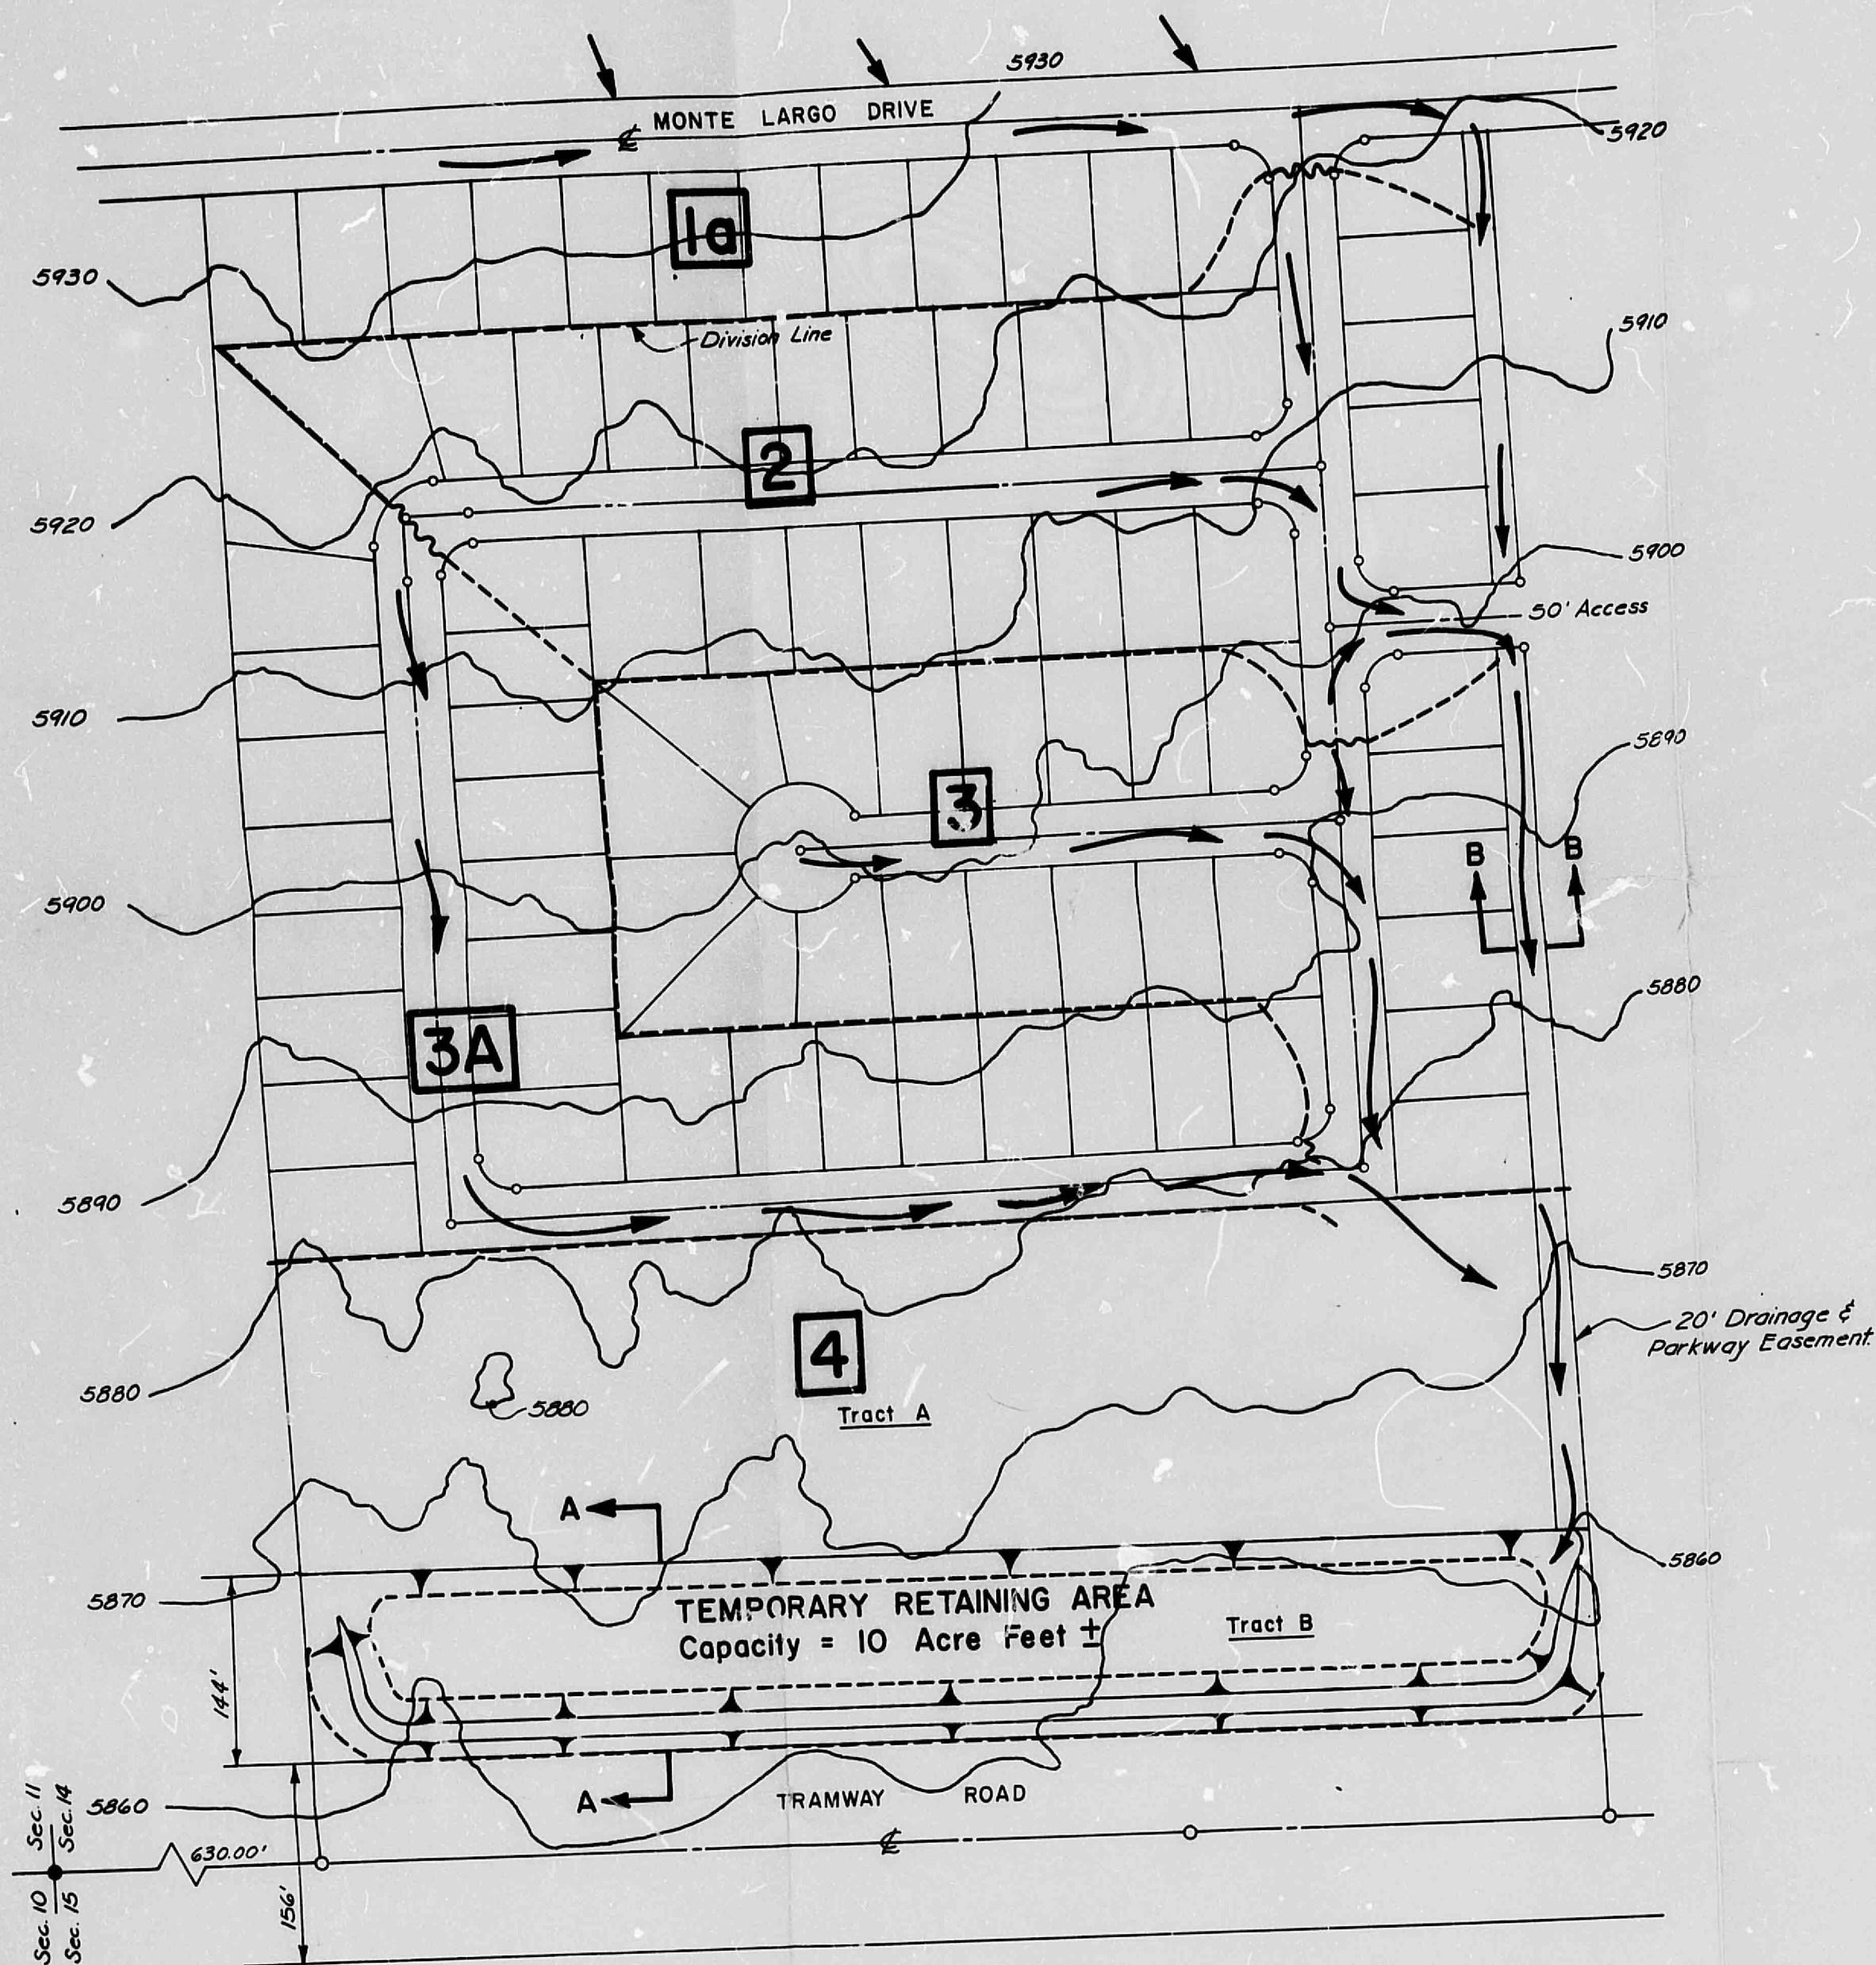

DRAINAGE LAYOUT
Scale 1" = 100'


SITE DATA

No. of lots... 83
Total subdivision acreage... 30.534 ac.

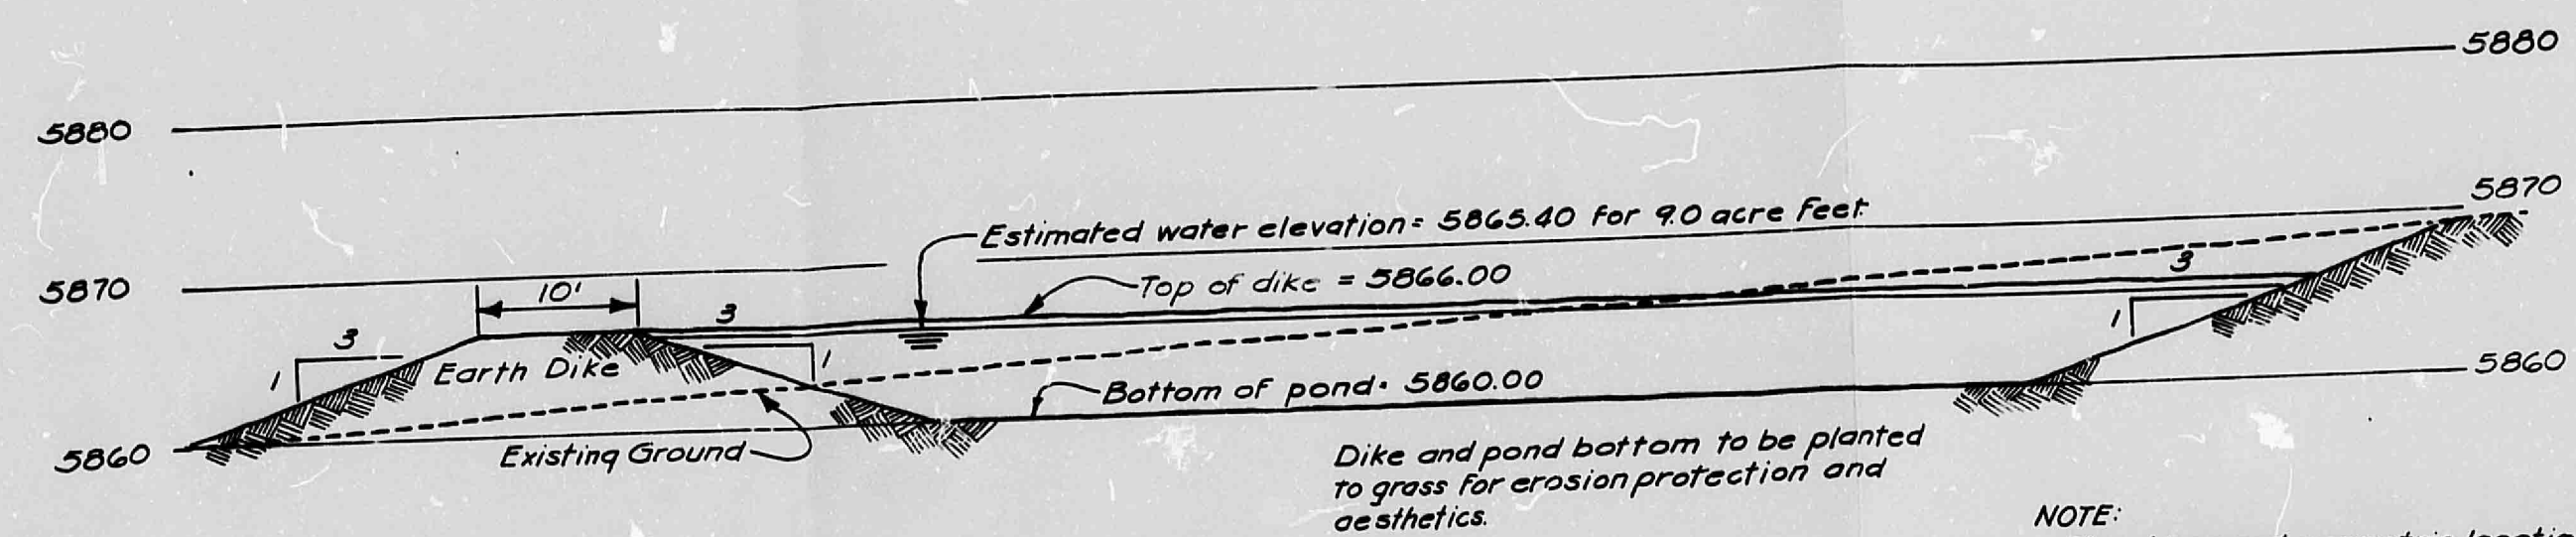

SECTION A-A
RETENTION DIKE and POND
Scale 1" = 10'

NOTE:
Elevations and geometric location
should be adjusted in the field to
fit existing topography and bal-
ance required earthwork.

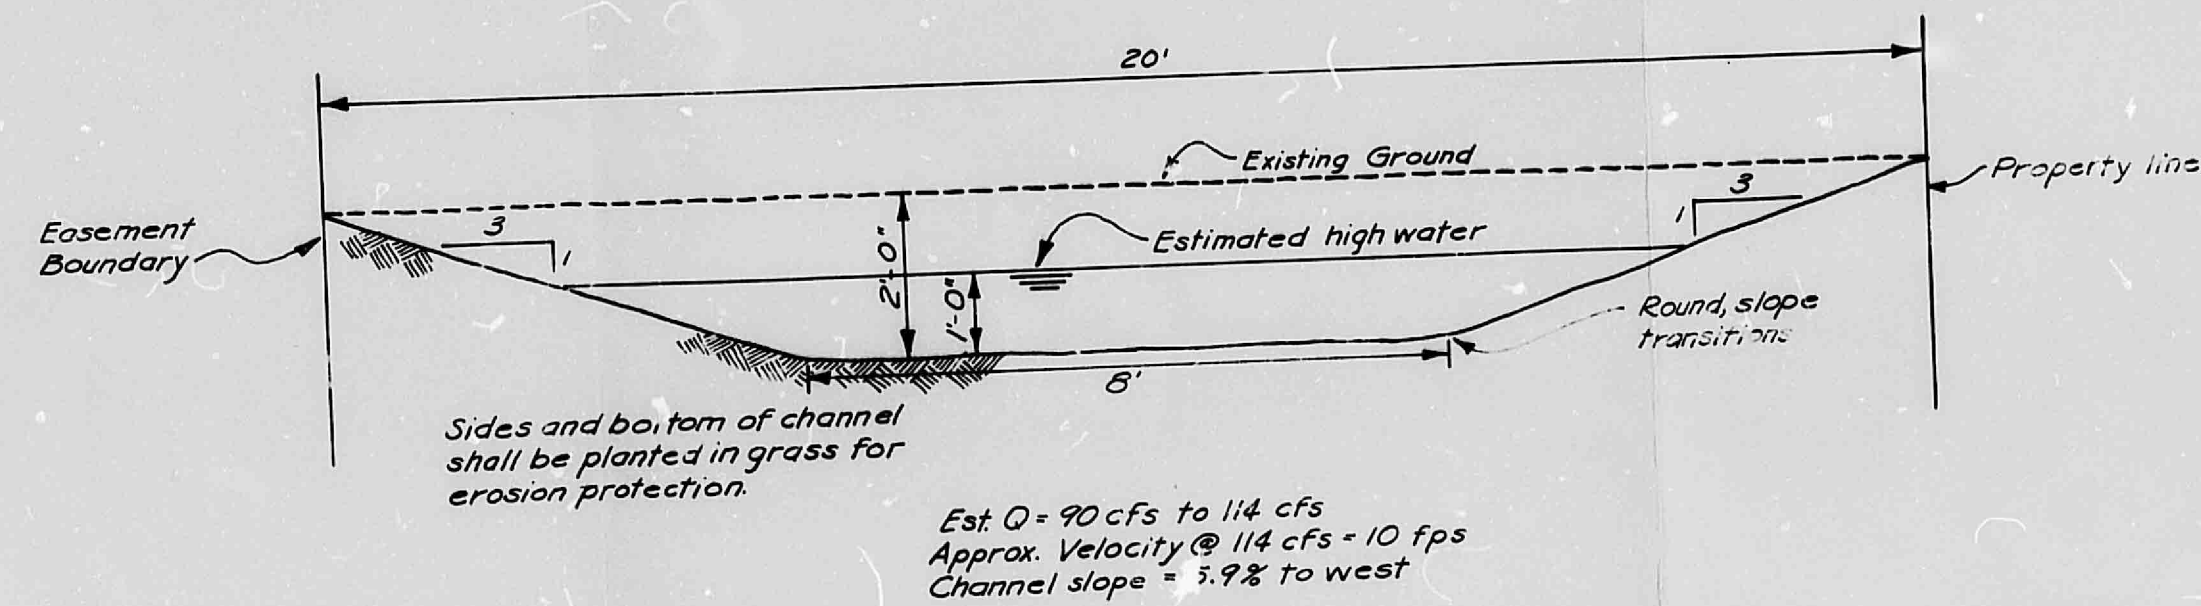


SECTION B-B
CHANNEL TYPICAL SECTION
Scale 1" = 2'

PABLO HEIGHTS SUBDIVISION HOME PLANNING DEVELOPMENT COMPANY, INC.			
DATE	DESCRIPTION	SCALE	SHEET
2780	R.R.G., J.S.	AS SHOWN	OF
CHECKED BY	DATE		


CITY OF ALBUQUERQUE
THIS REPRODUCTION IS THE BEST
POSSIBLE REPRODUCTION DUE
TO THE POOR QUALITY OF THE
ORIGINAL DOCUMENT

CITY OF ALBUQUERQUE

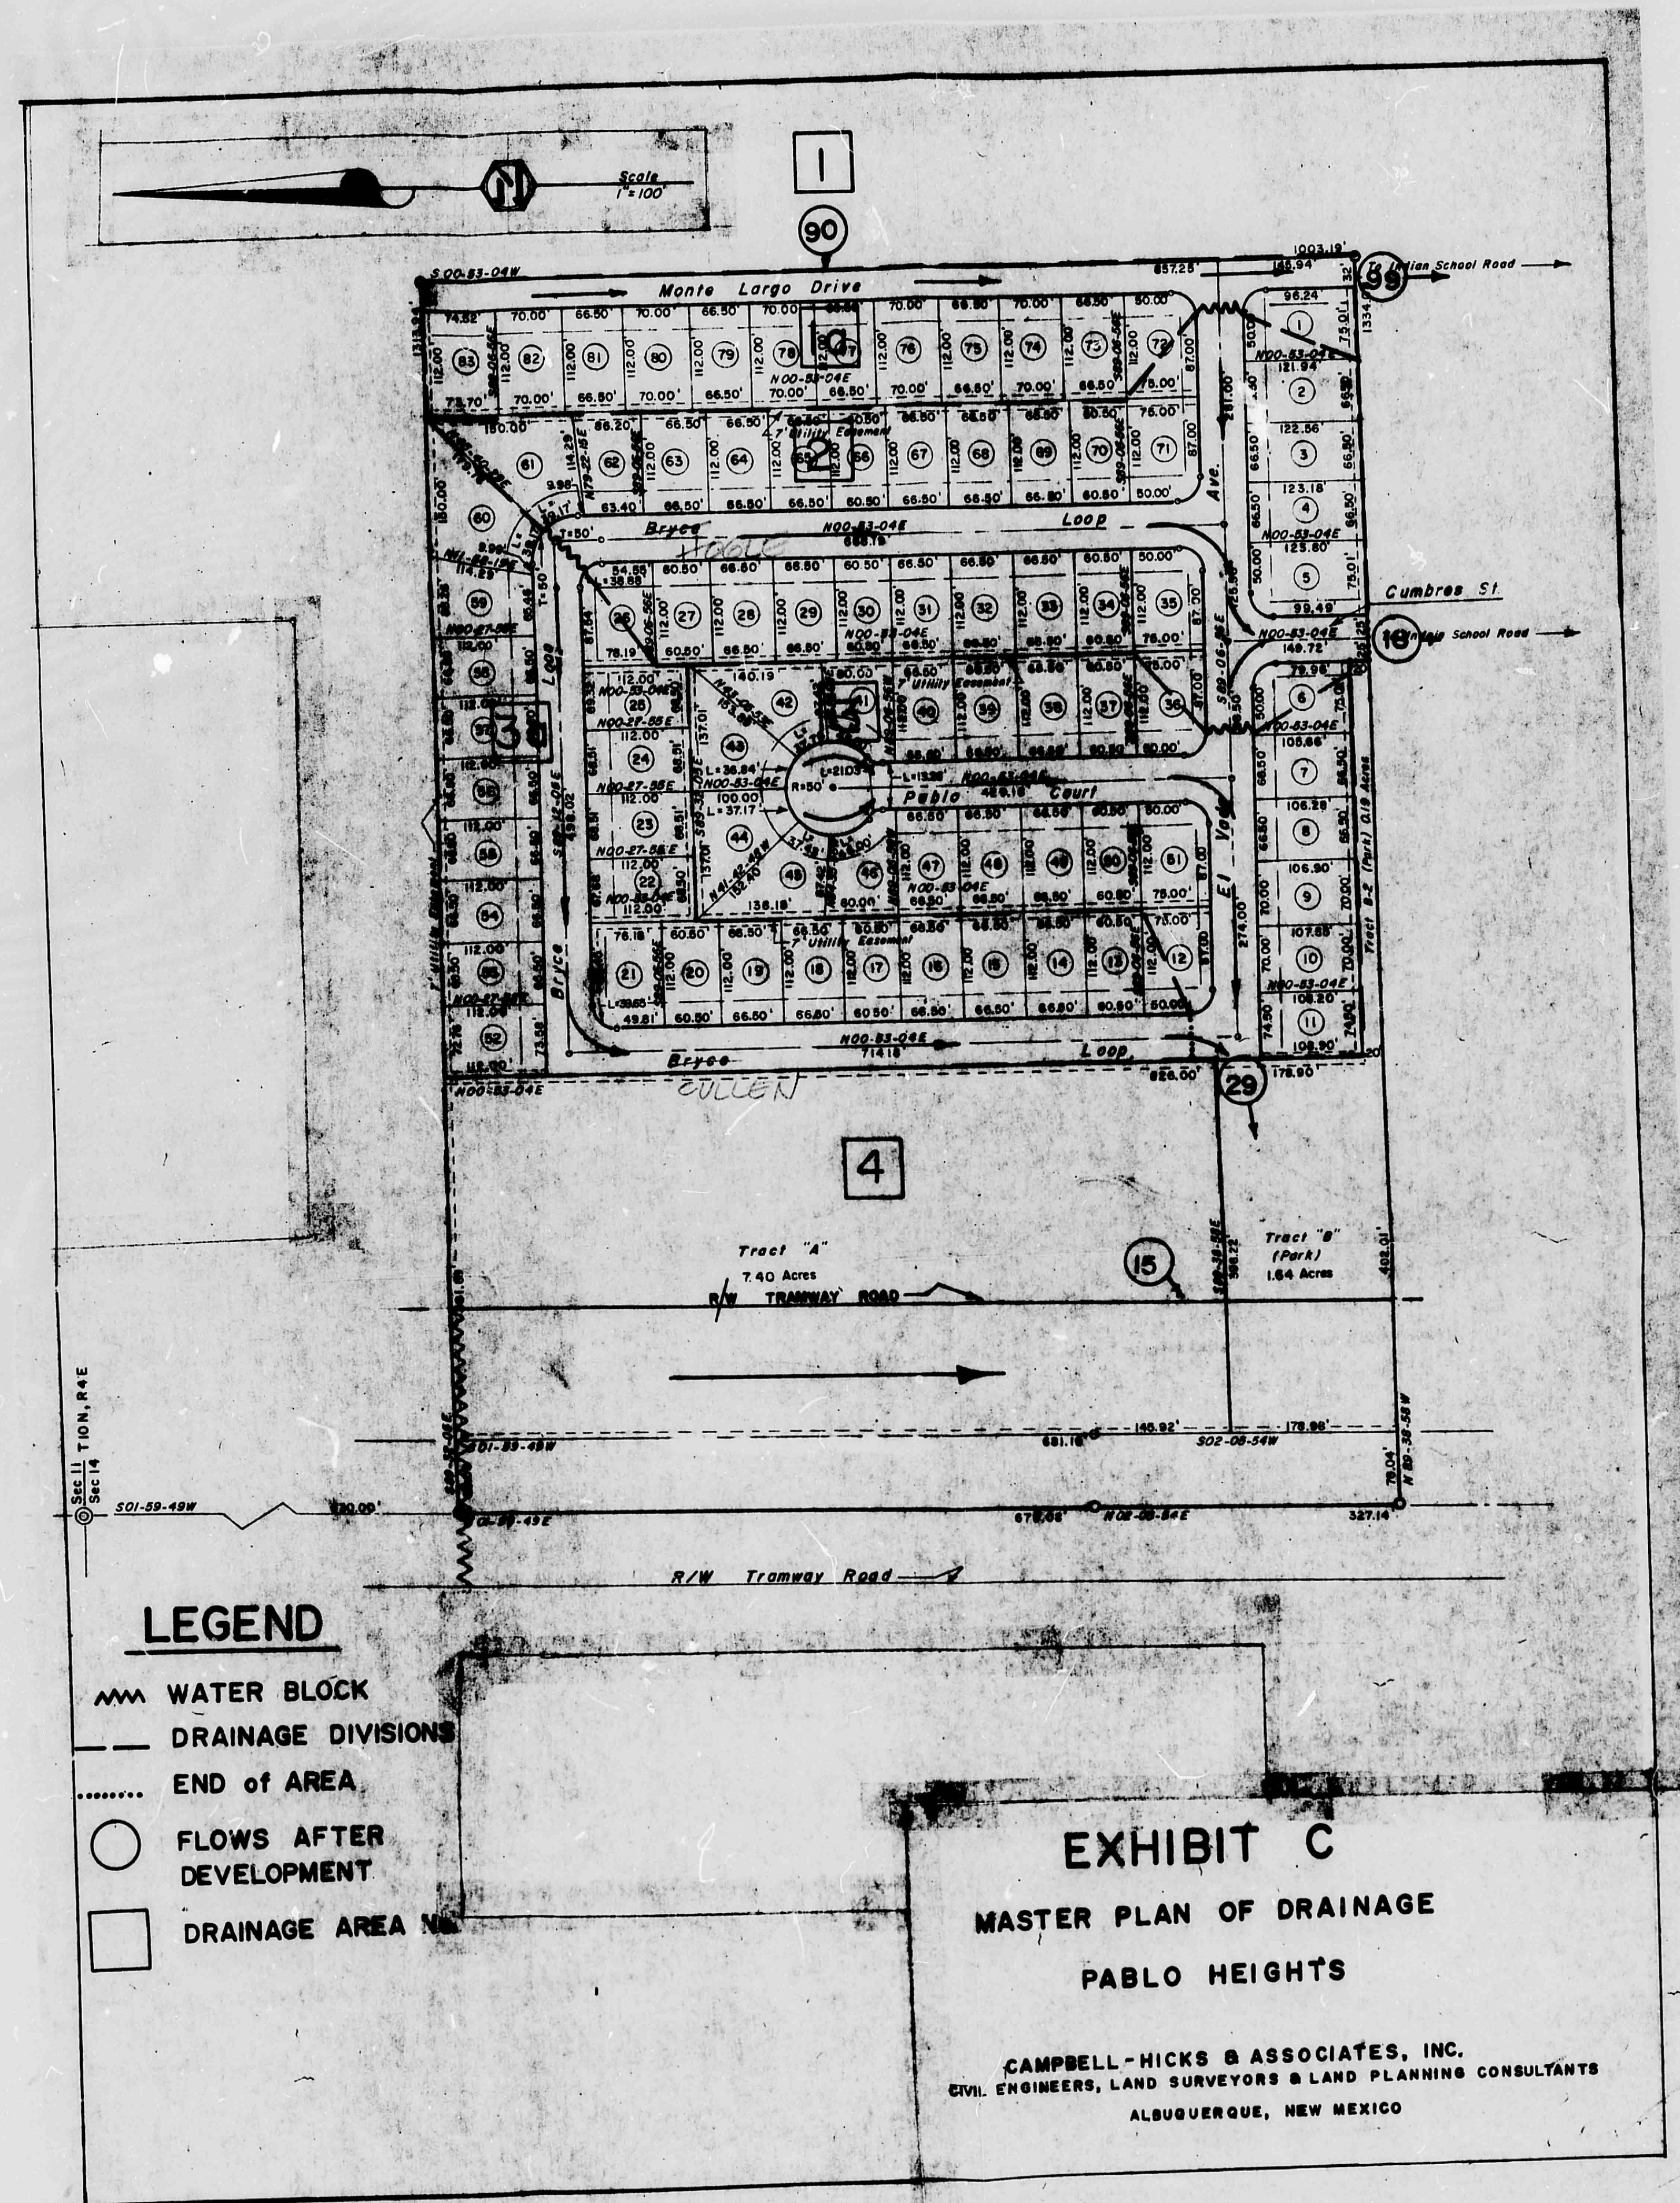

CITY OF ALBUQUERQUE
 THIS MICROIMAGE IS THE BEST
 POSSIBLE REPRODUCTION DUE
 TO THE POOR QUALITY OF THE
 ORIGINAL DOCUMENT

CITY OF ALBUQUERQUE

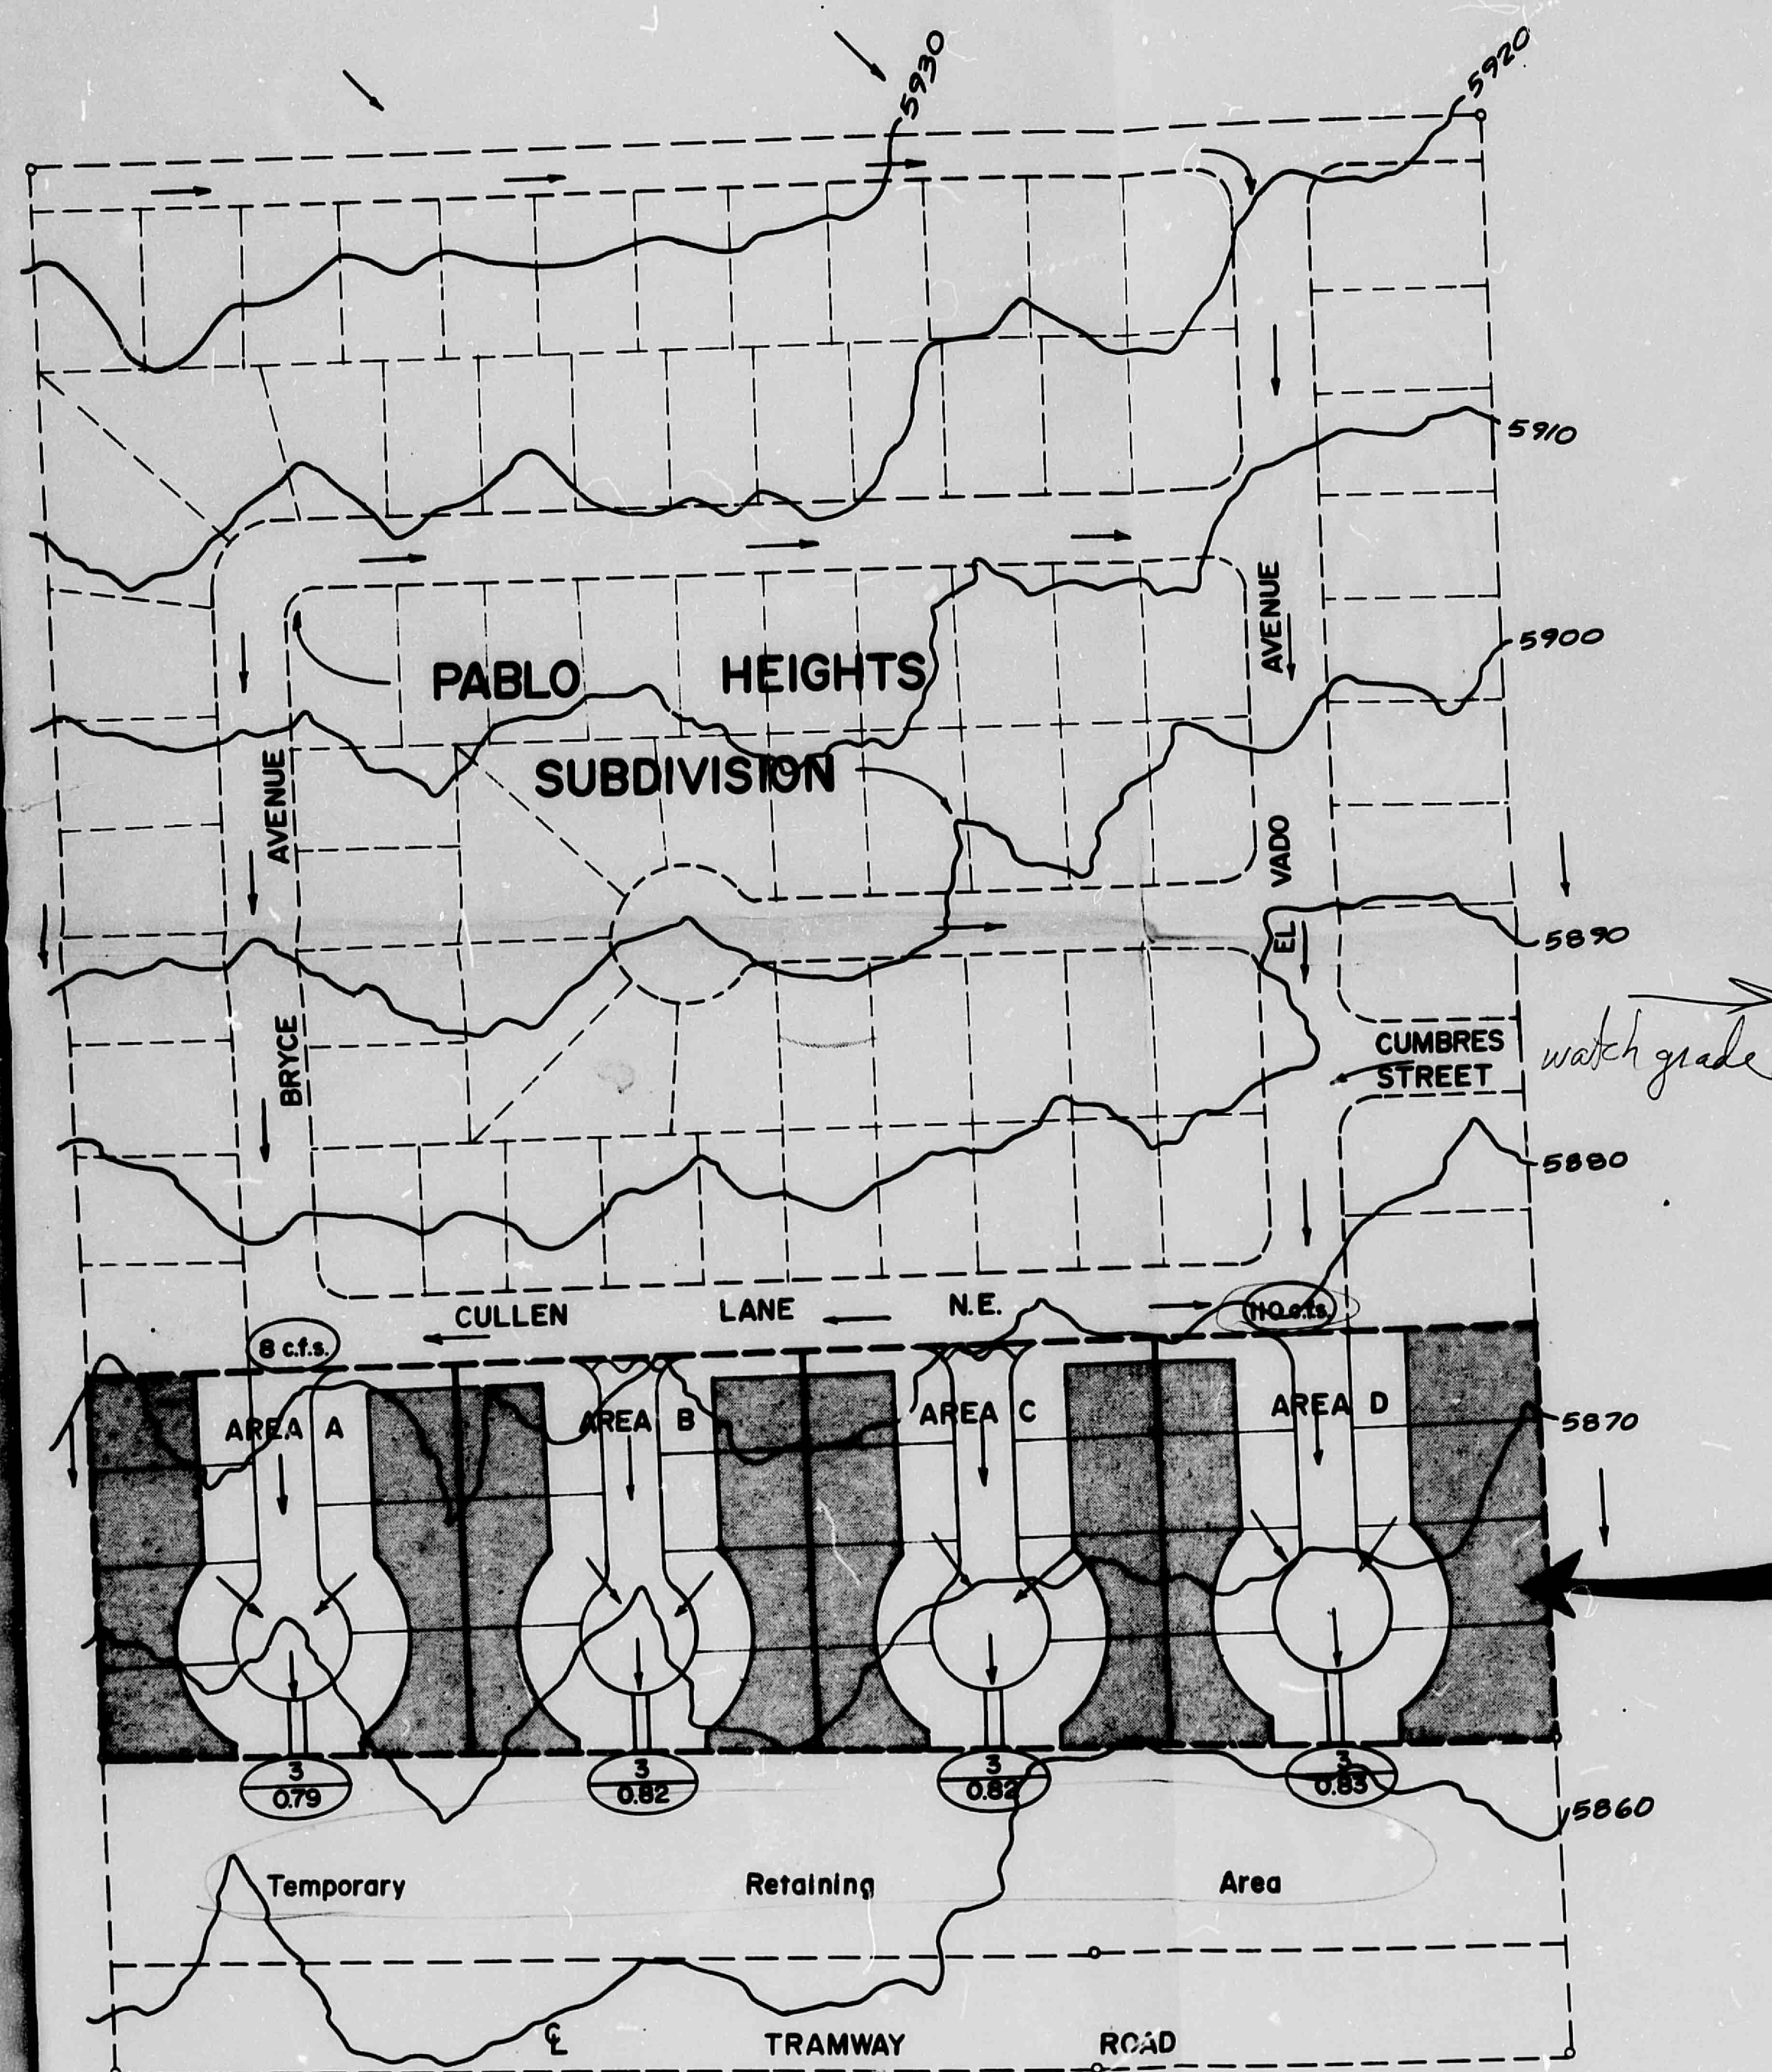

PABLO PARK SUBDIVISION

FIGURE II - DEVELOPED DRAINAGE CHARACTERISTICS

LEGEND

- DRAINAGE UNDER DEVELOPED CONDITIONS
- DRAINAGE BOUNDARY
- SITE BOUNDARY
- WATER BLOCK
- AREA DRAINED & PONDED IN BACKYARD

NOTE: TOPO INFORMATION SUPPLIED BY HOME PLANNING DEVELOPMENT CO.

SITE

SCALE 1"=100'

FIGURE II

CITY OF ALBUQUERQUE
THIS MICROIMAGE IS THE BEST
POSSIBLE REPRODUCTION DUE
TO THE POOR QUALITY OF THE
ORIGINAL DOCUMENT

CITY OF ALBUQUERQUE