



"The name DUTCH BROS. and all associated logos, content, information and other materials featured, displayed, contained herein, and made available by Dutch Bros., including but not limited to, the "look and feel" of the establishments and products, all text, images, colors, configurations, graphics, designs, illustrations, photographs, and pictures (collectively, the "Materials") are owned by and/or licensed by DB Franchising USA, LLC and are protected by copyright, trademark, trade dress, patent, and/or other intellectual property rights and their competition have under the United States and foreign laws."

NOTES:


1. MONUMENT, MENU AND DIRECTIONAL SIGNS BY OTHERS.
2. FOOTINGS FOR SIGNS ARE TO BE VERIFIED BY LICENSED STRUCTURAL ENGINEER AND FOR LOCAL CODES SOIL CONDITIONS.

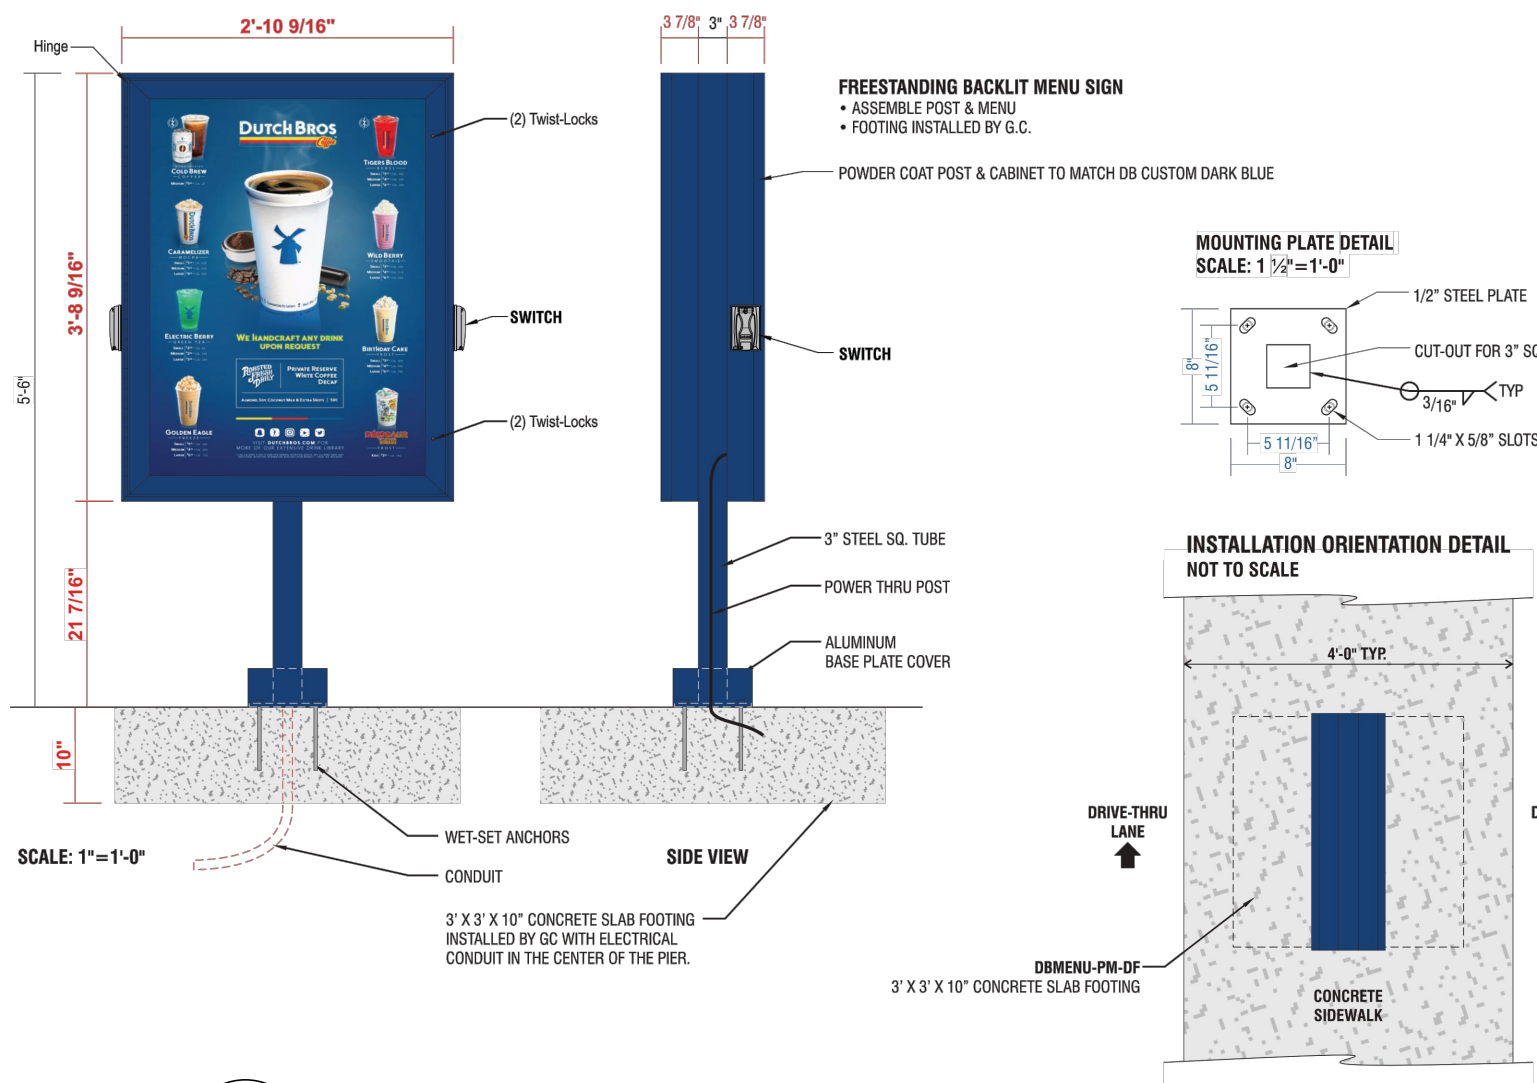


6 MENU BOARD BY OTHERS - REFERENCE ONLY
NOT TO SCALE

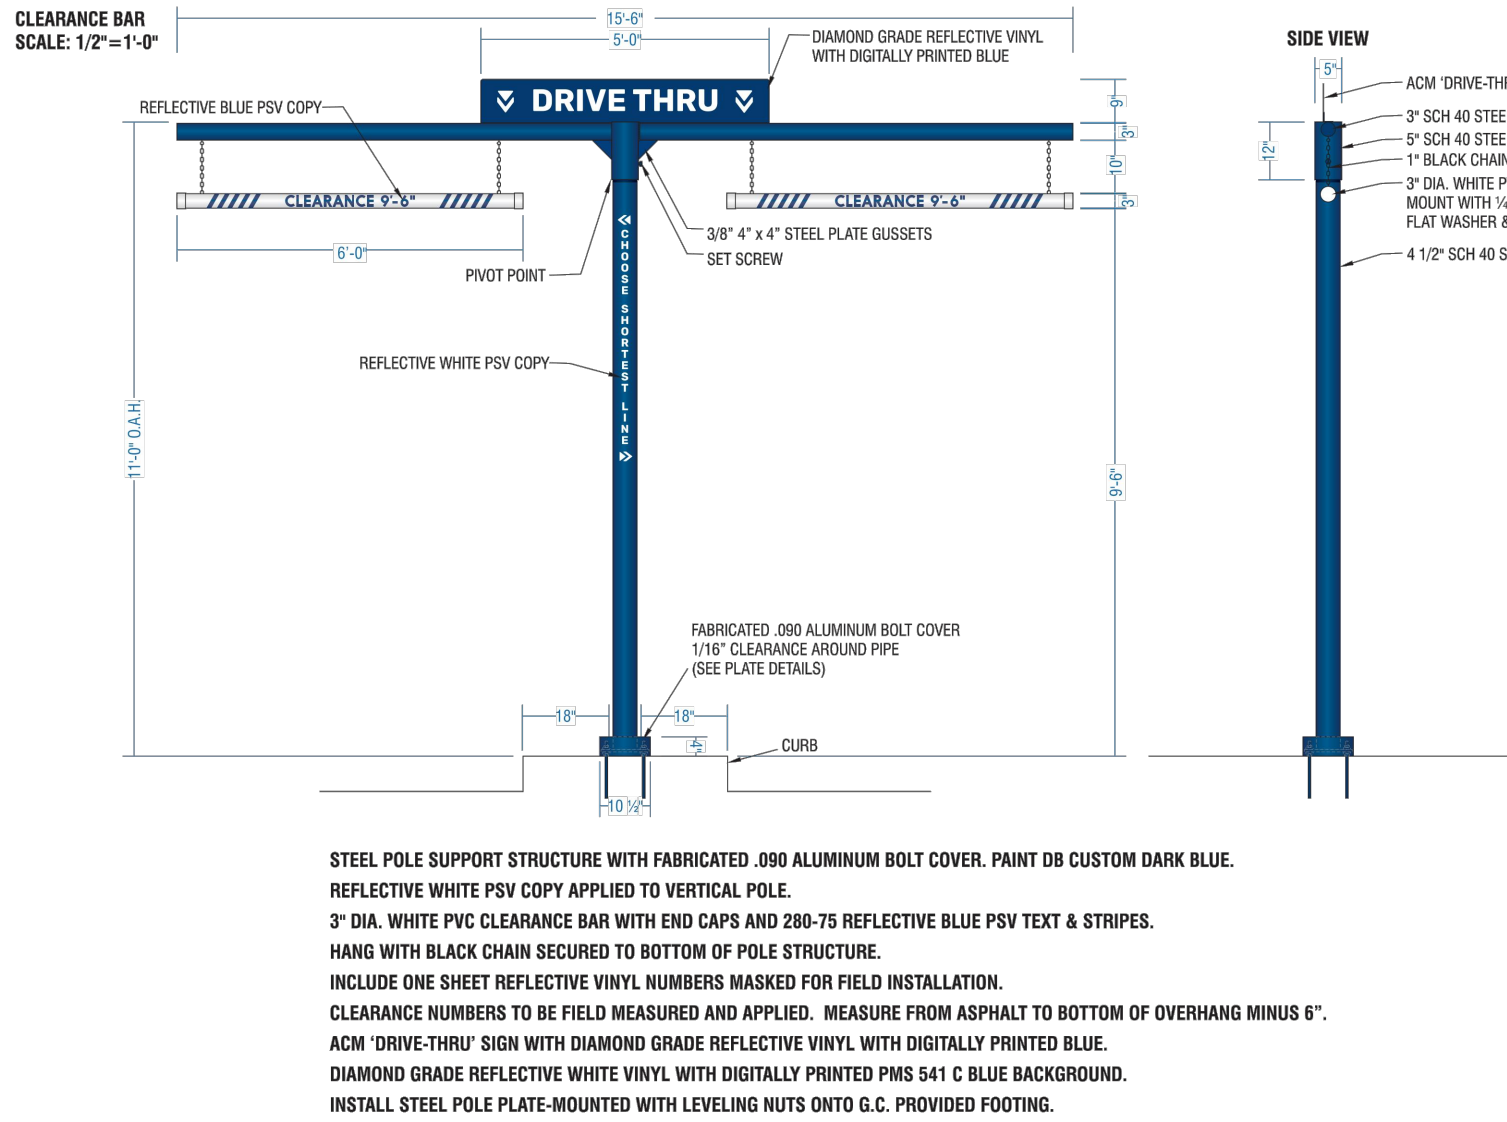


3 CLEARANCE BAR BY OTHERS - REFERENCE ONLY
NOT TO SCALE

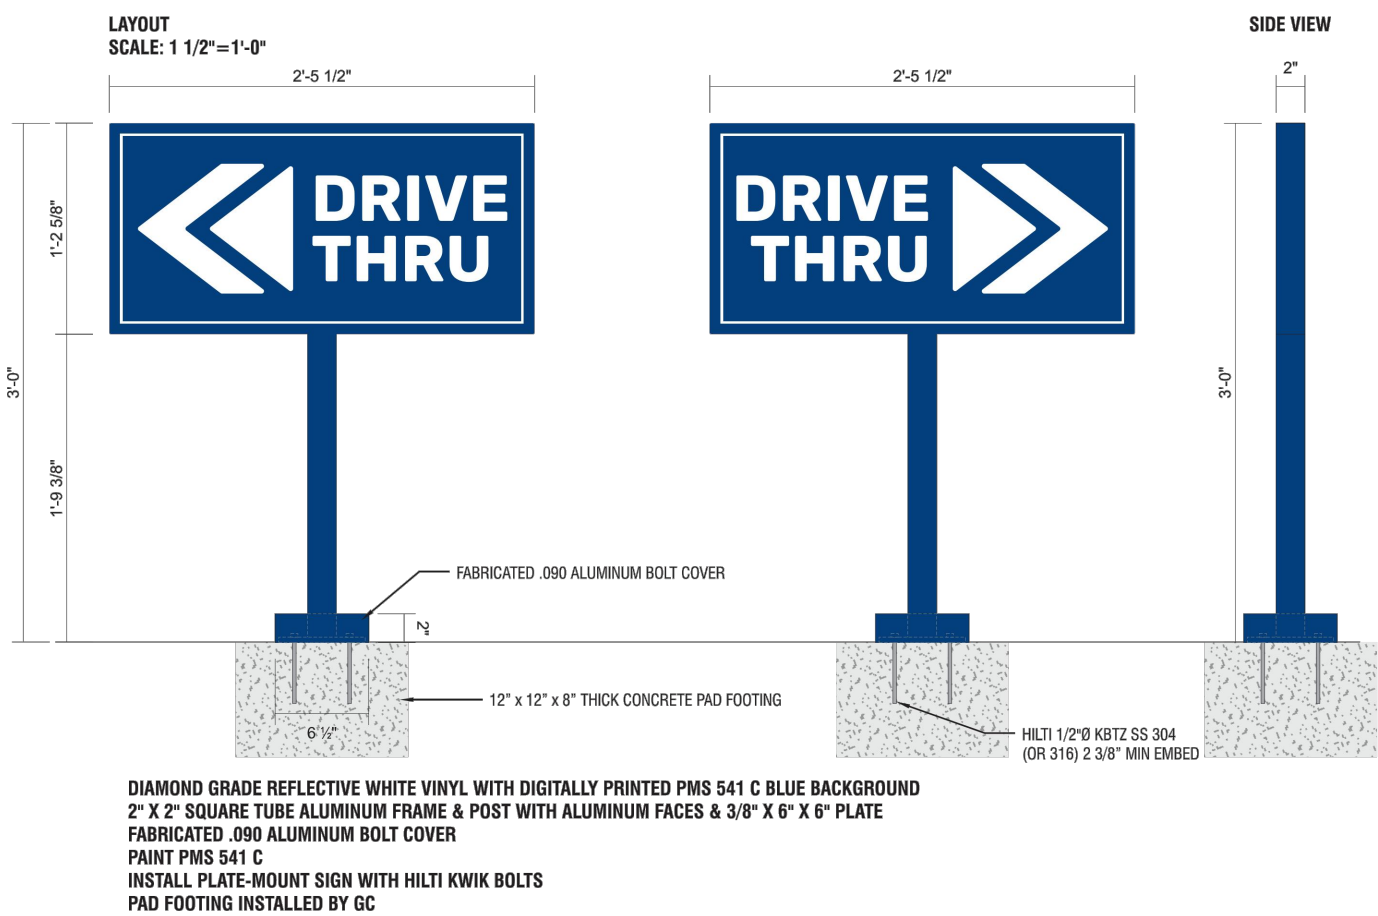


8 DIRECTIONAL SIGN BY OTHERS - REFERENCE ONLY
NOT TO SCALE

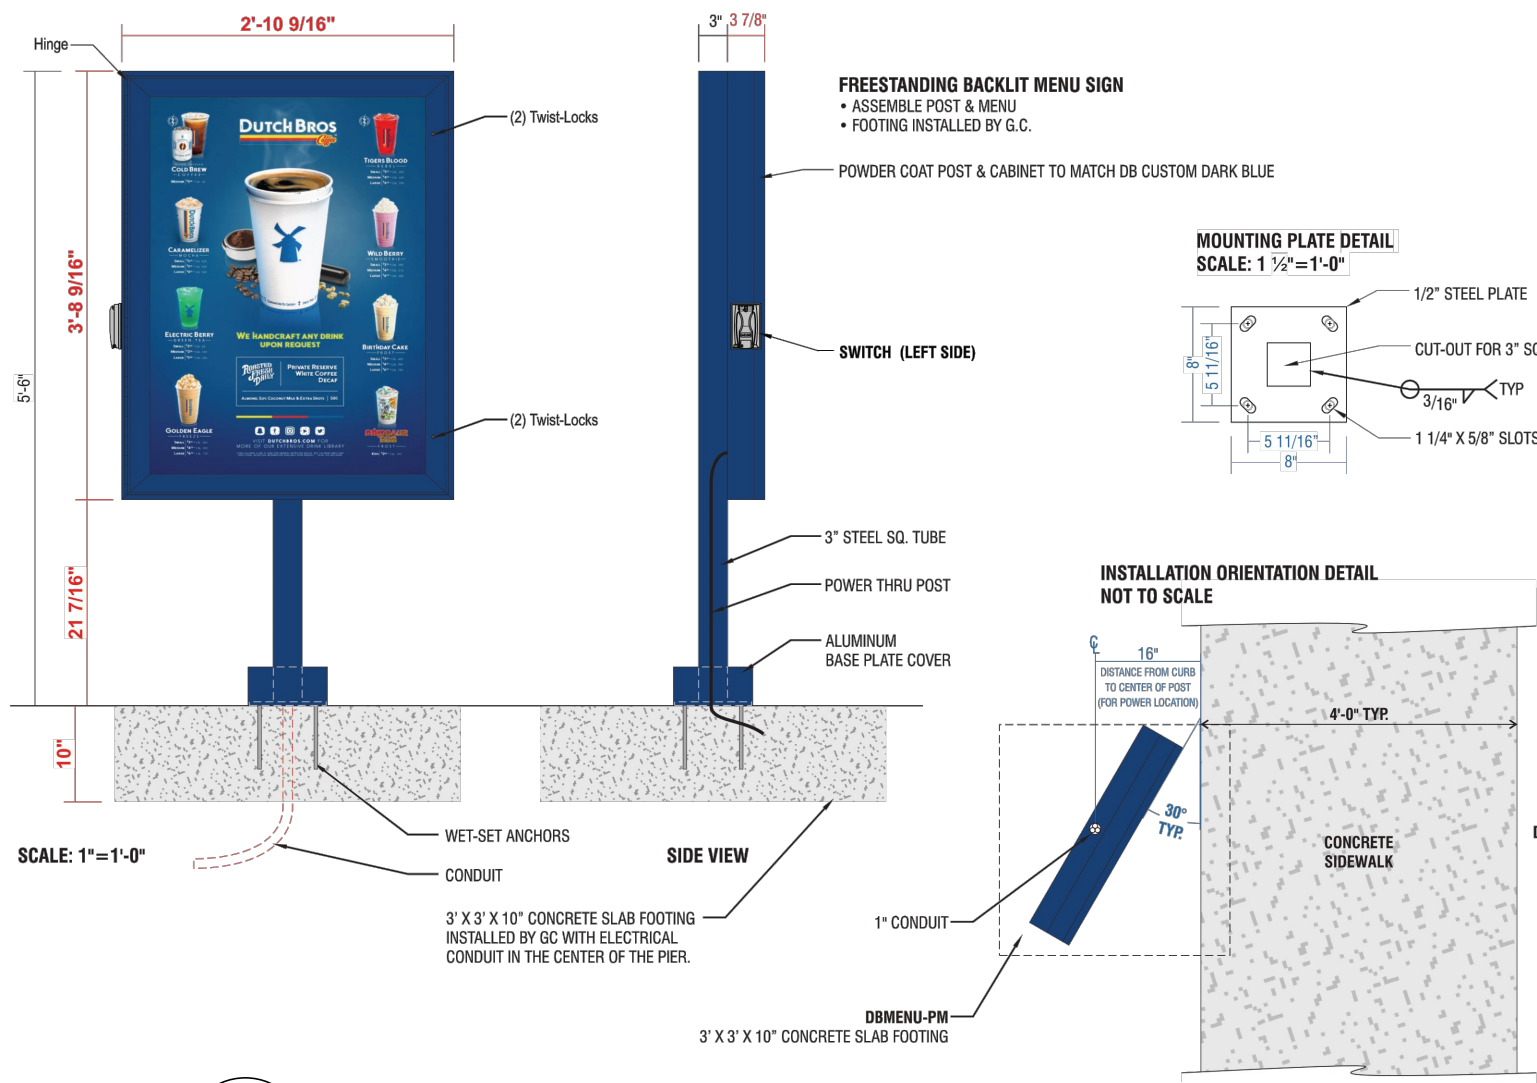


5 MENU BOARD BY OTHERS - REFERENCE ONLY
NOT TO SCALE

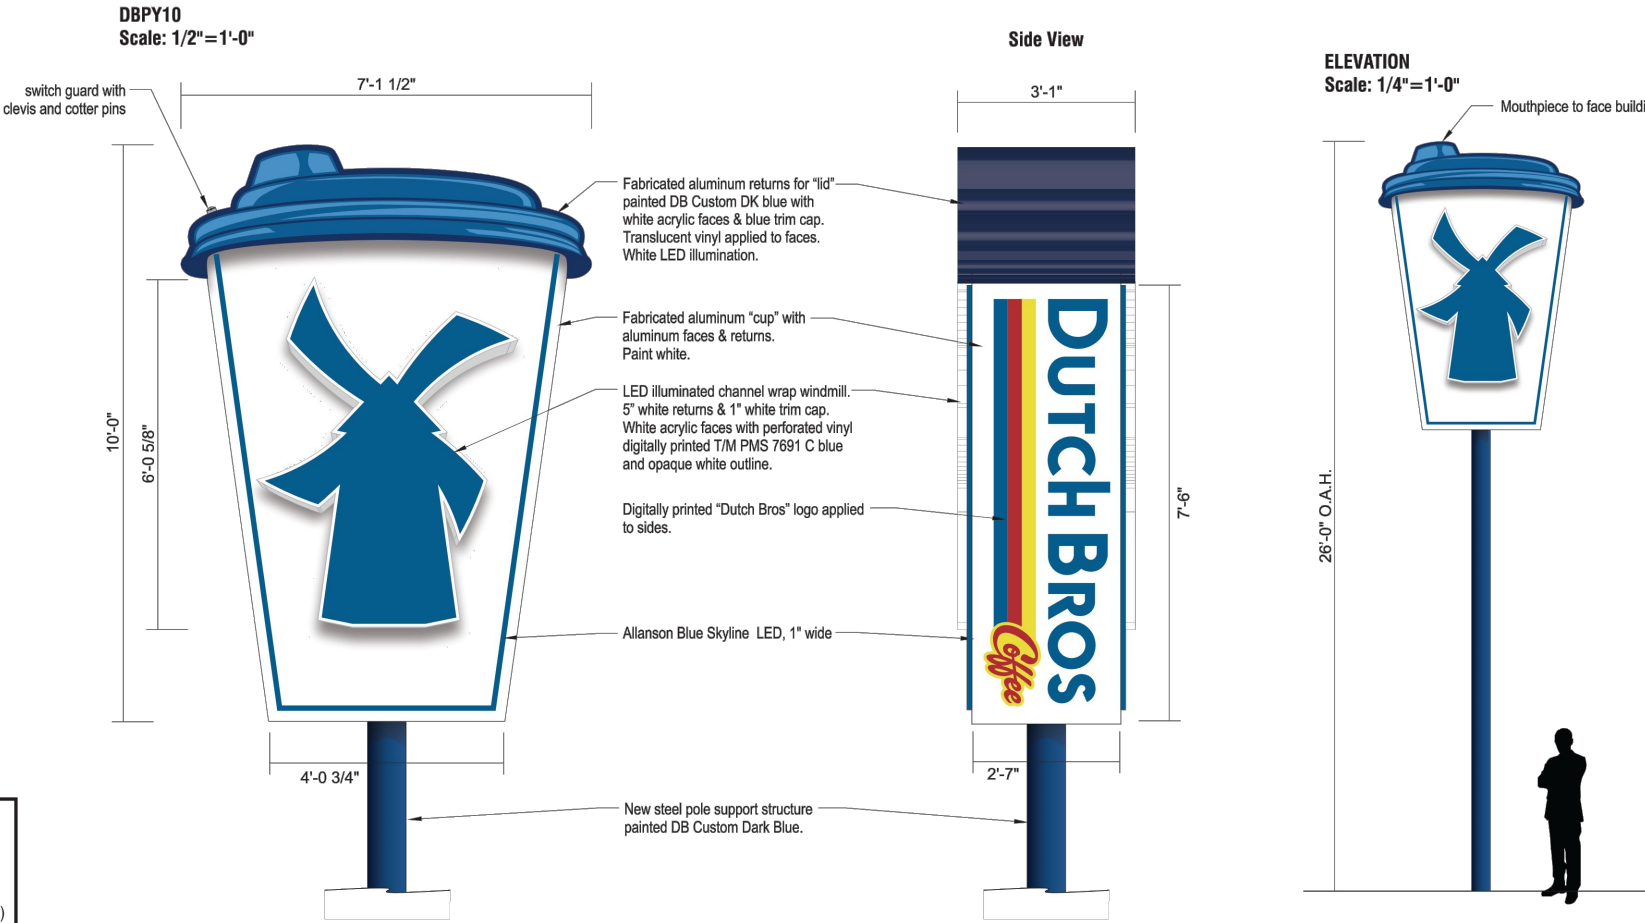


2 PYLON SIGN BY OTHERS - REFERENCE ONLY
NOT TO SCALE

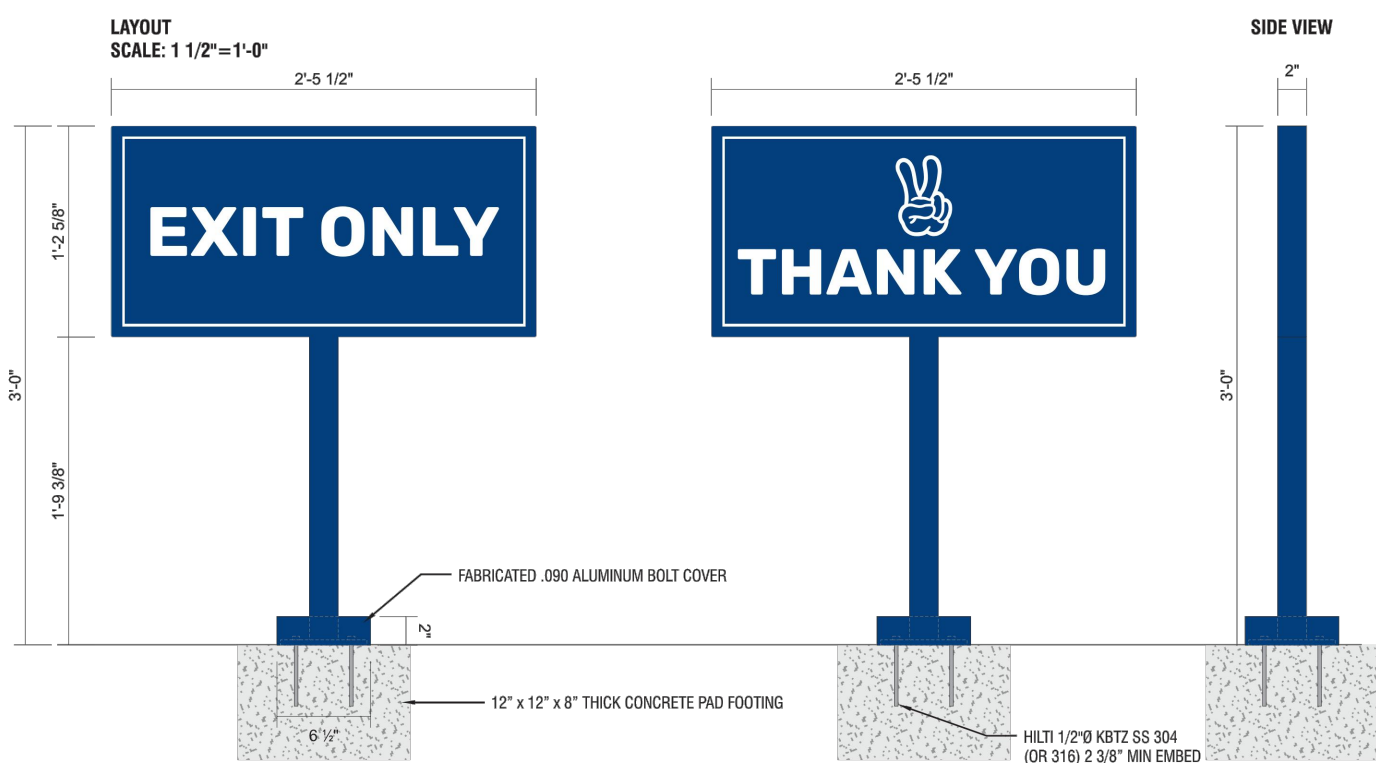

7 DIRECTIONAL SIGN BY OTHERS - REFERENCE ONLY
NOT TO SCALE

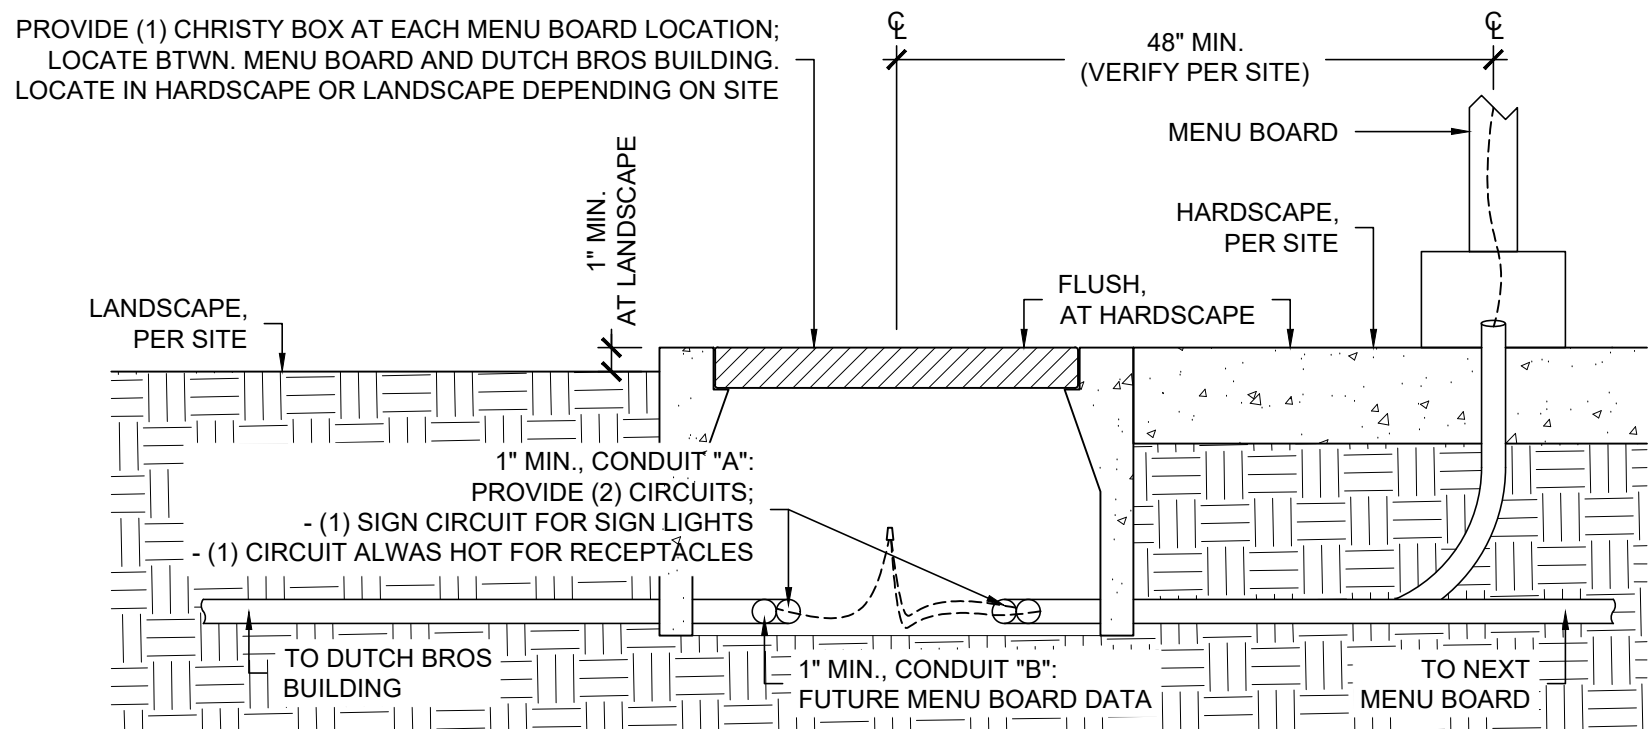

4 MENU BOARD & CHRISTY BOX DETAIL - REFERENCE ONLY
NOT TO SCALE

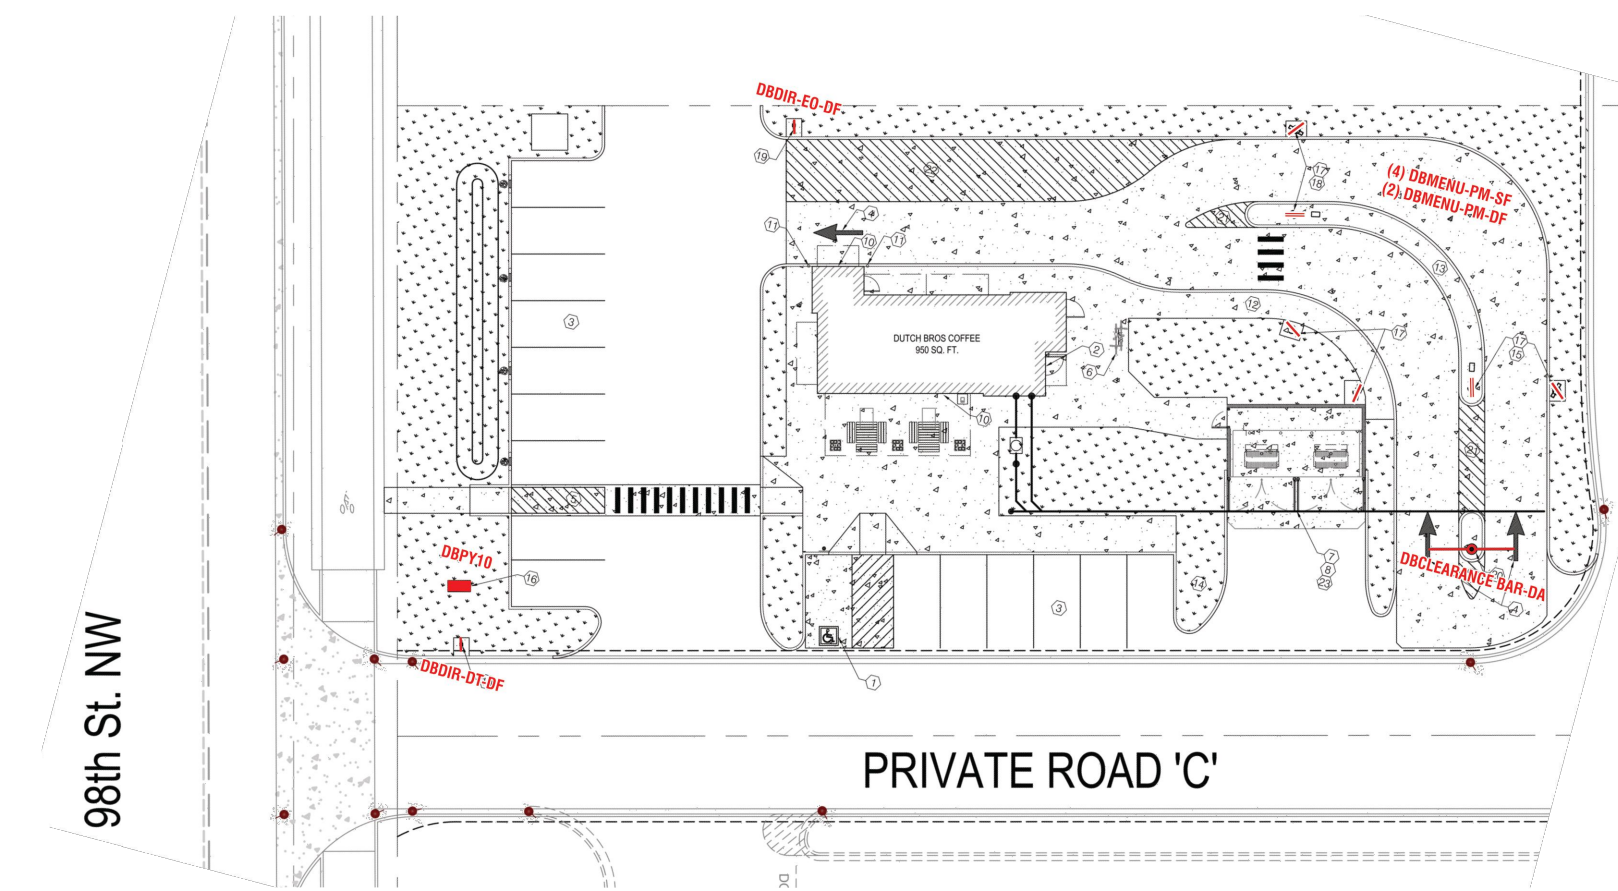

1 SIGN SITE PLAN BY OTHERS - REFERENCE ONLY
NOT TO SCALE



1001 SE SANDY BLVD, SUITE 100
PORTLAND, OR 97214
V. 503.552.9079
F. 503.241.7055
WWW.GNICHARCH.COM



Project No: NM0203
Dutch Bros Coffee - New Freestanding Store
NEQ 98TH St. & Volcano Rd.
Albuquerque, NM 87121
For: Dutch Bros Coffee
110 SW 4th Street
Grants Pass, OR 97526

ISSUED FOR PERMIT:
05.16.2022

REV: DATE: DESCRIPTION:

SHEET NAME:

SITE SIGNAGE
DETAILS

SHEET NUMBER:

SP1.1

© 2021 DB Franchising USA, LLC