

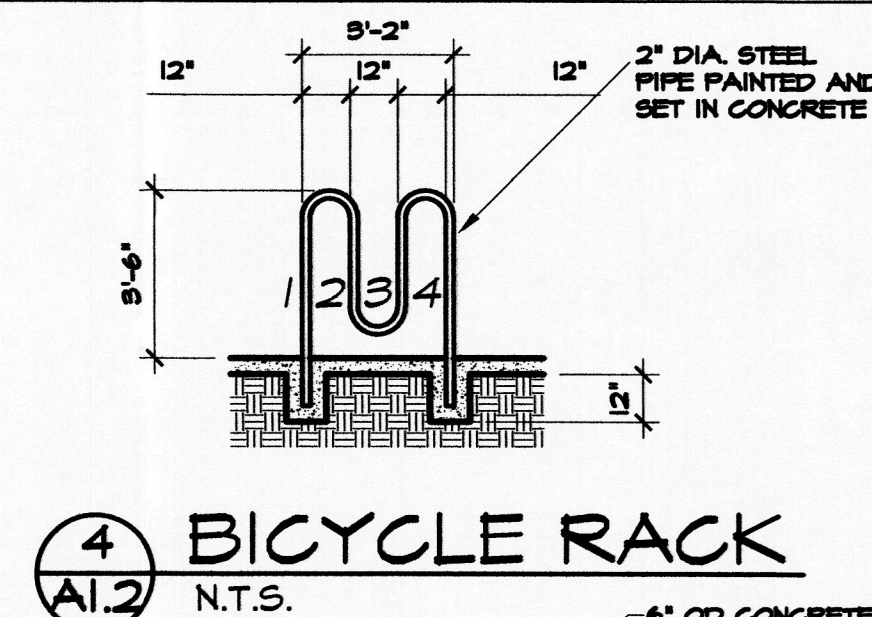
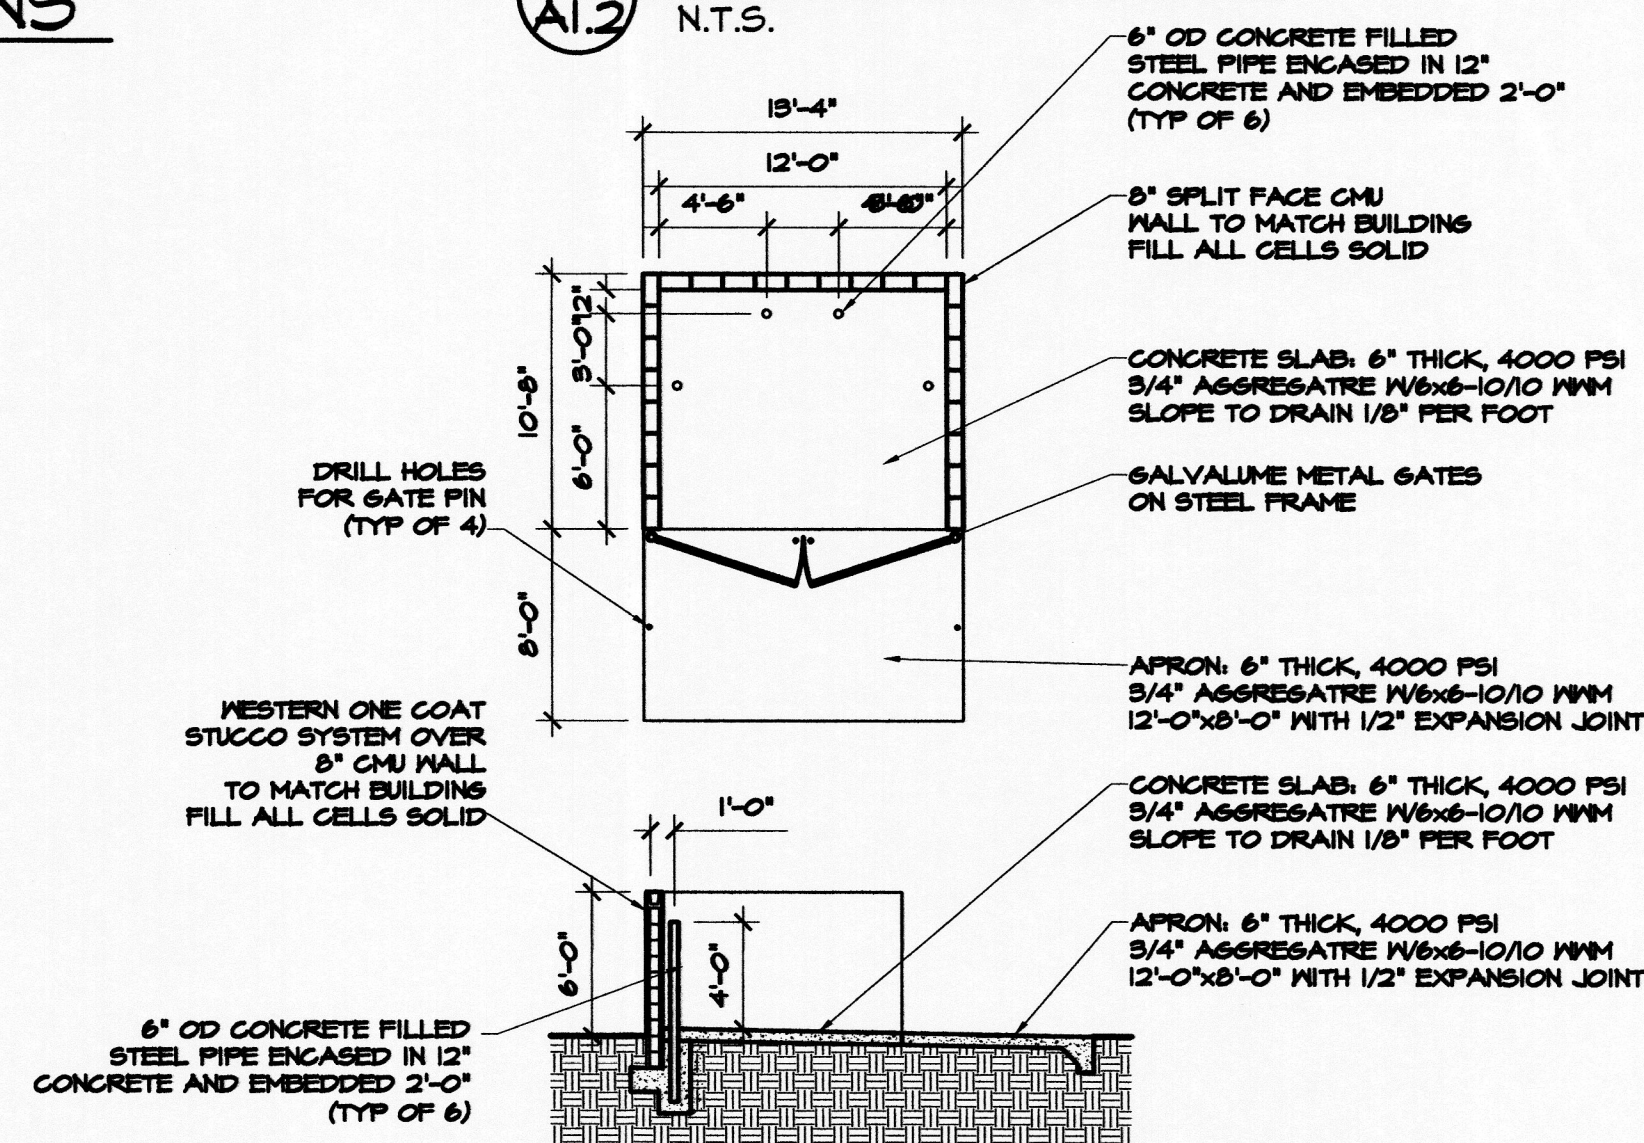


A1.2

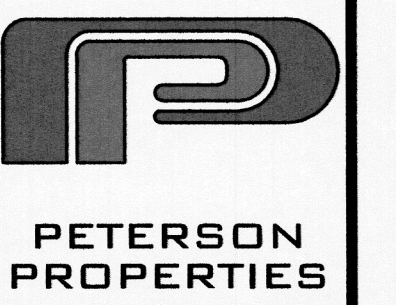


**TRAFFIC CIRCULATION LAYOUT
APPROVED**


Signed _____ Date 12/16/14


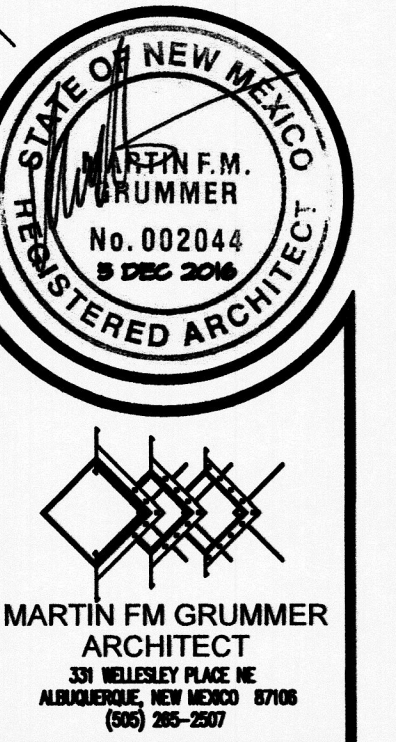


NEW DRIVEPAD
TO 16'-6" WIDE-
COA STD. 2425

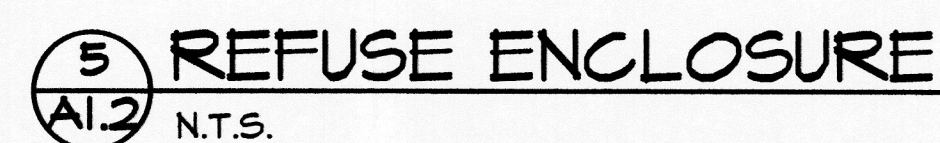

ALL IMPROVEMENTS LOCATED
IN THE RIGHT OF WAY MUST BE
INCLUDED ON THE WORK ORDER.

ALL BROKEN OR CRACKED
SIDEWALK TO BE REPLACED
WITH SIDEWALK AND CURB &
GUTTER - COA STD. 2430

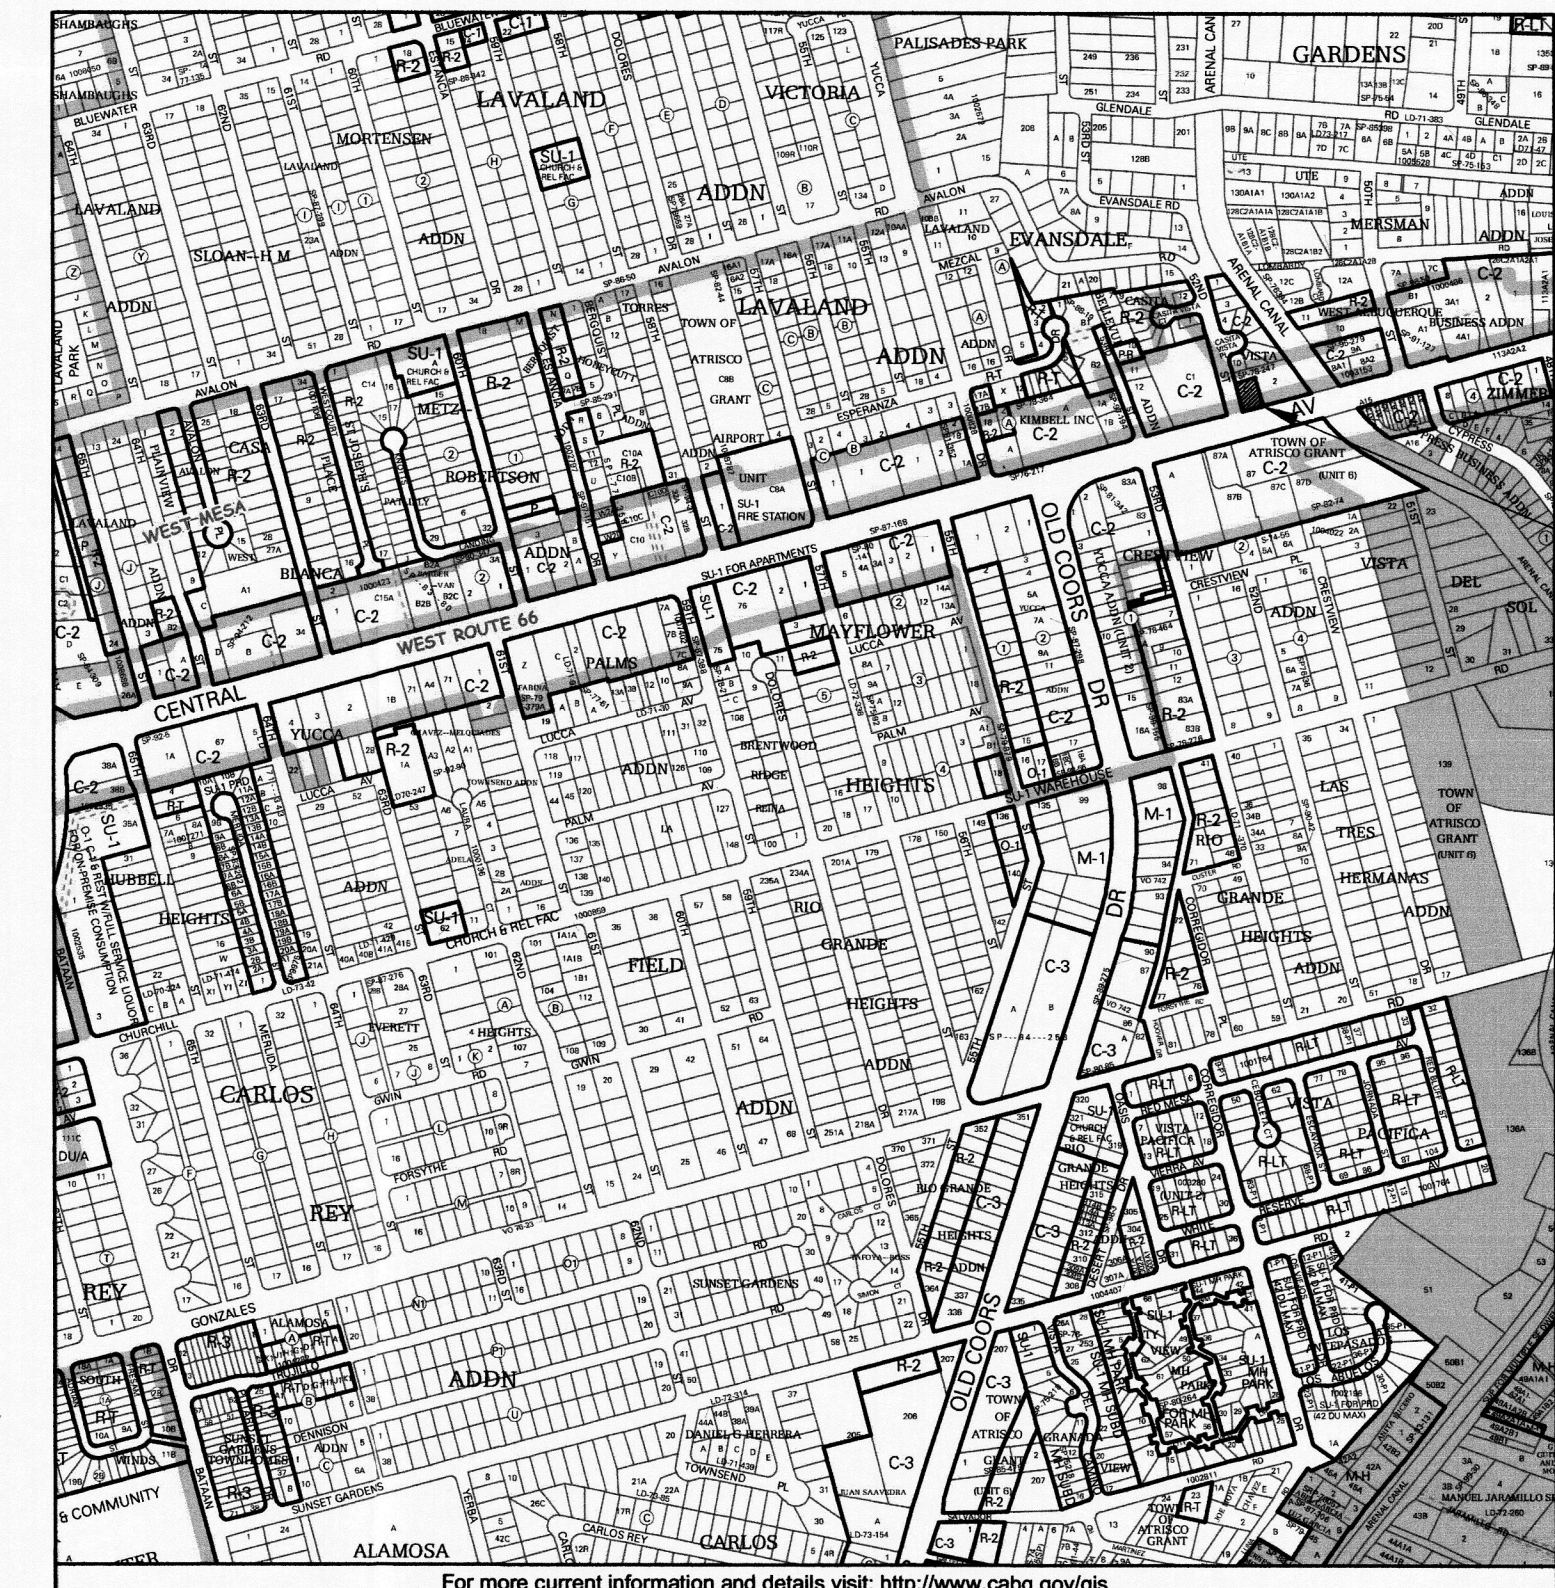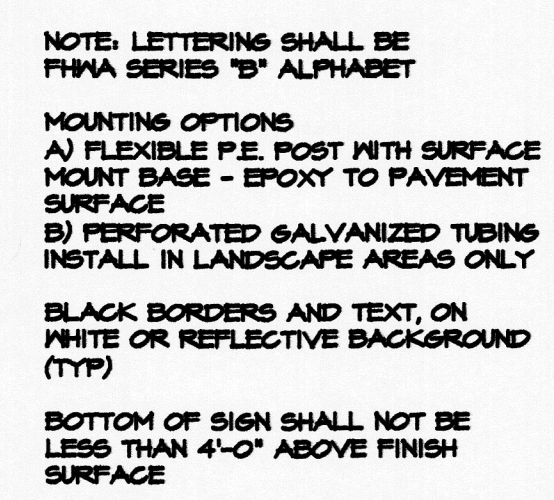


— SITE

S 2 N D S T R E E T , N . W .
(6 0 ' R . O . W .)
E

INSTALL NEW
GUTTER -
COA STD. 24

INSTALL NEW
GUTTER -
COA STD. 24

PARKING
40 SEATS • 1 PER 4 = 10 SPACES REQ
14 SPACES PROVIDED
1 ADA SPACE PROVIDED
1 MC SPACE PROVIDED
4 BIKE SPACES PROVIDED

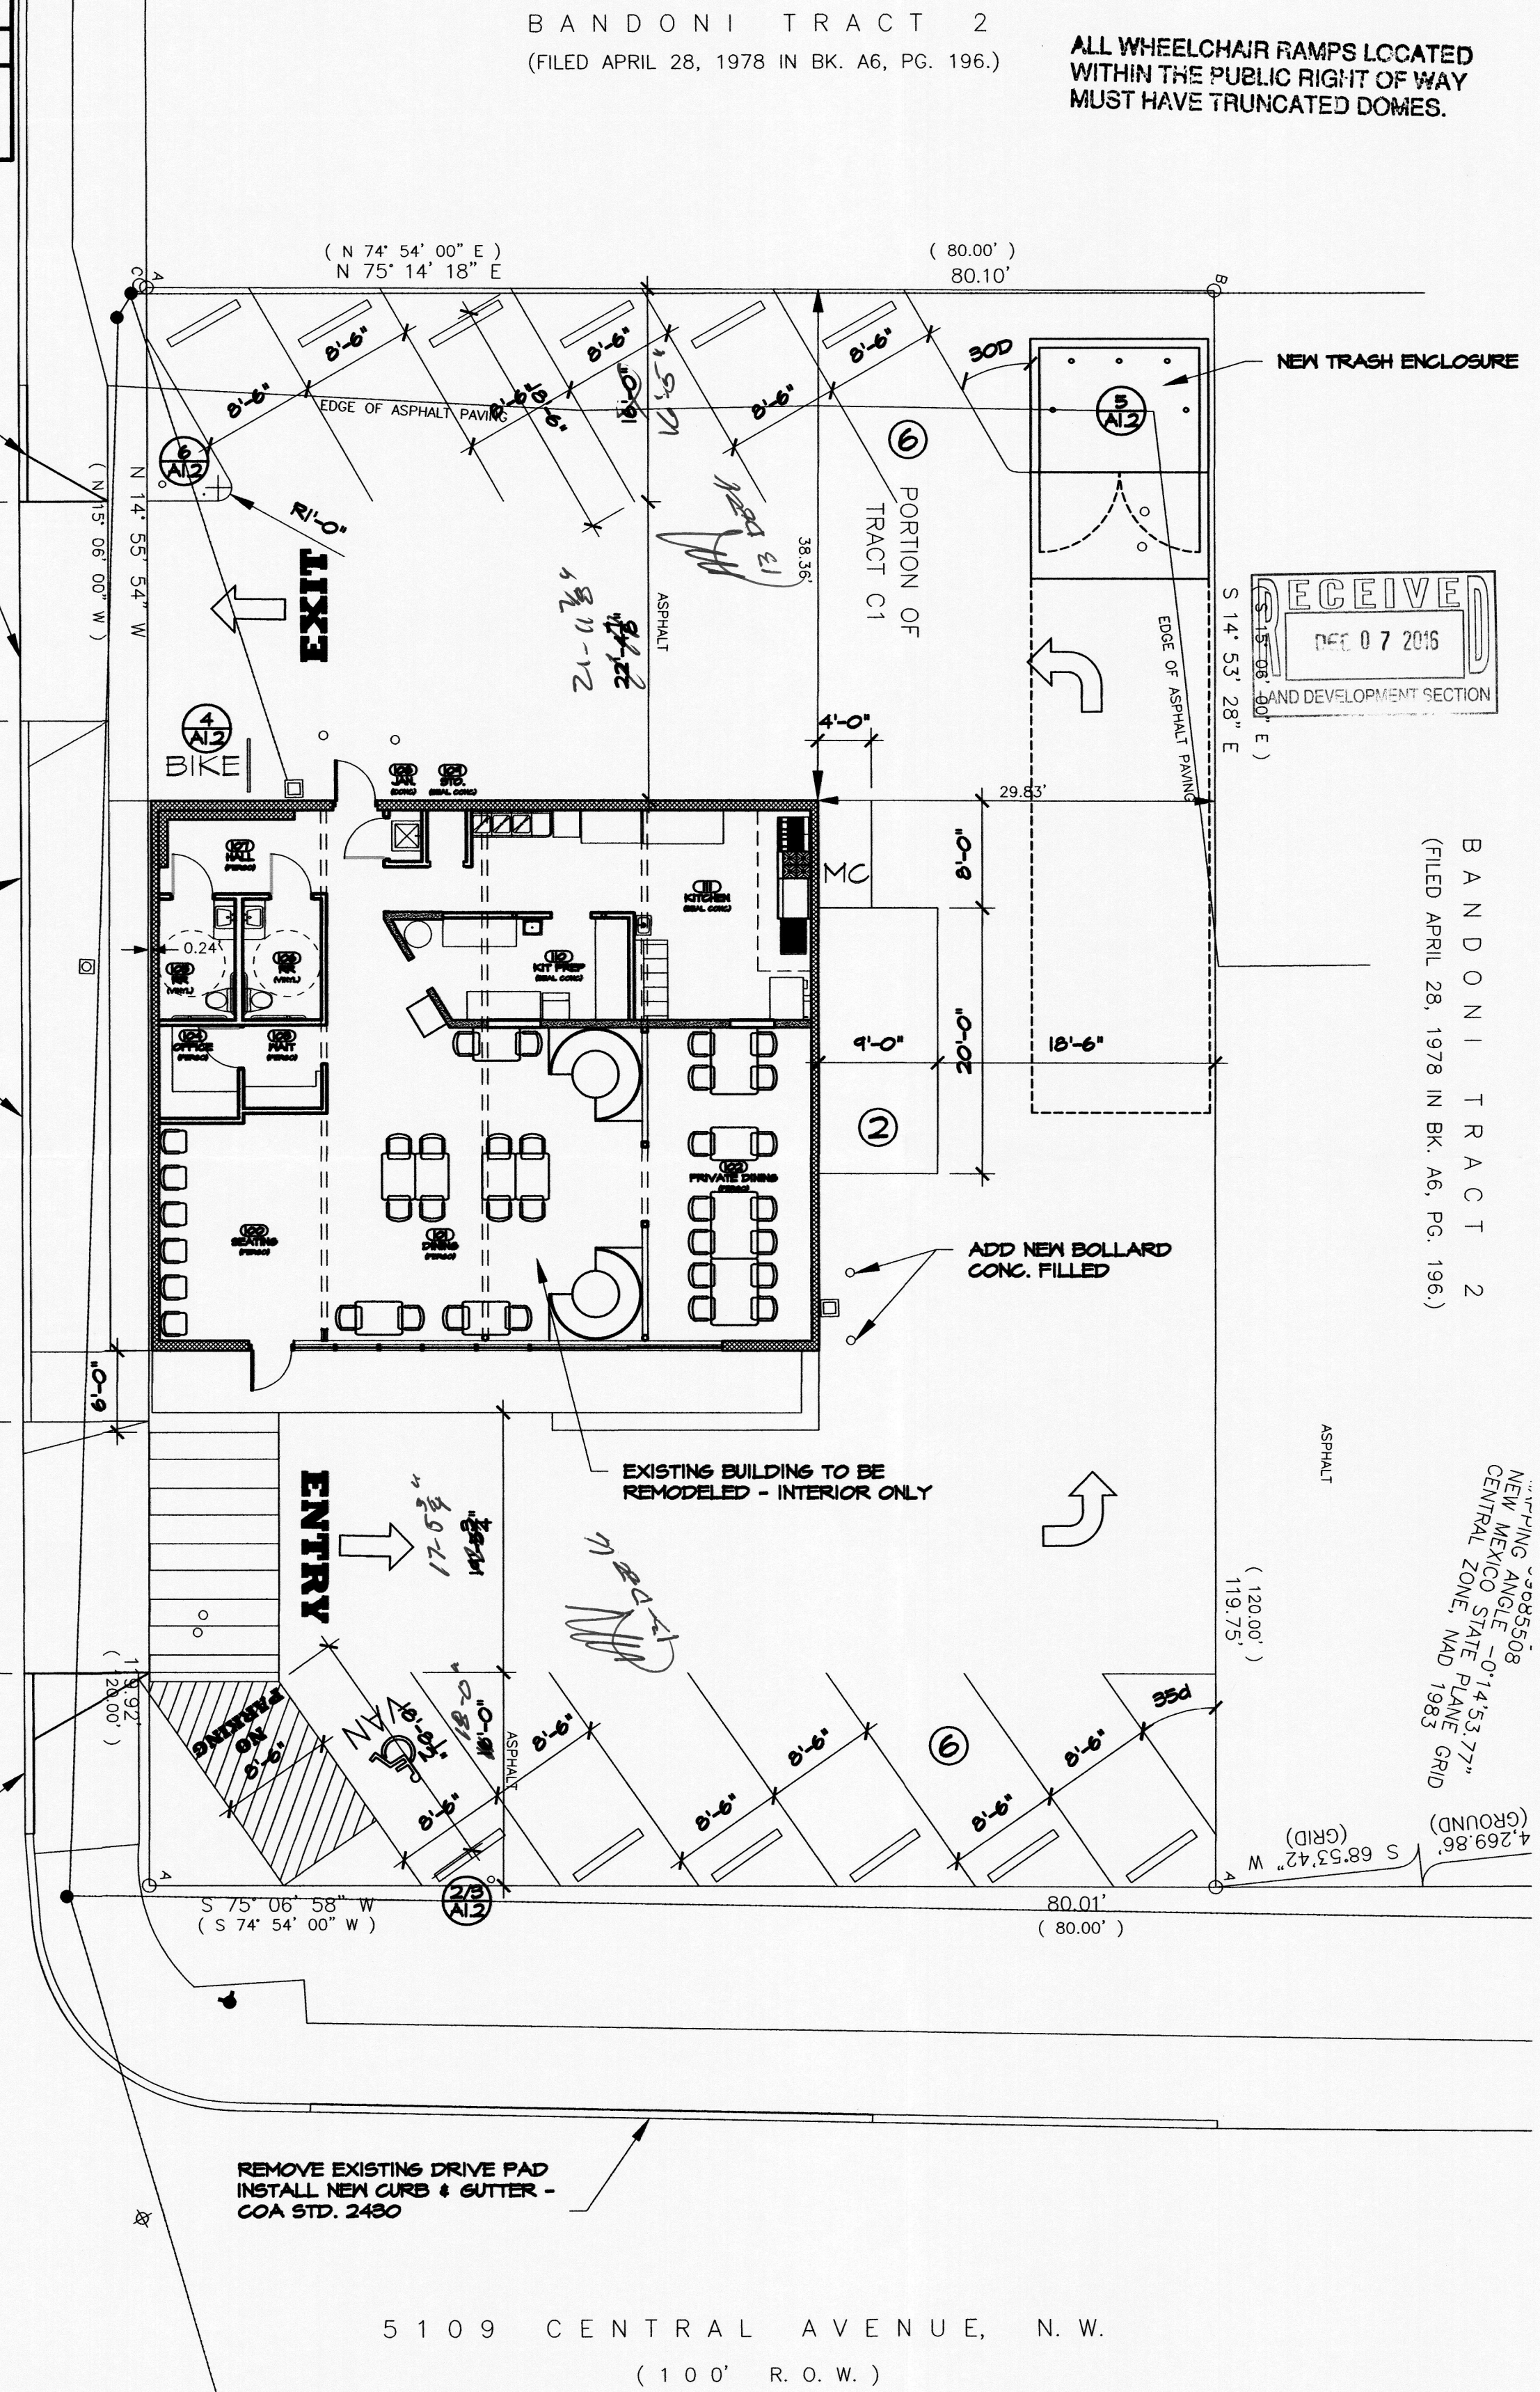

SITE PLAN

$1'' = 10' - 0''$ 

DATE: 5 DEC 2016

DRAWN BY: MFMS

CHECKED BY:

VERIFIED BY:

REVISIONS

TCL

SHEET NO:

A1.2