

COURTYARD 'A'

COURTYARD 'B'

COURTYARD 'C'

COURTYARD 'D'

COURTYARD 'E'

Note: for courtyard configuration see sheet 2

Note: windows to be tinted
glass by others

SEE ARCH DETAIL SHEET D-1

CONCRETE

ELIOT

LANDSCAPE AREA

DRAINAGE SWALE, SEE CIVIL

EXISTING WALK

NOTES SHOWN OUT NOV ELEC.
BY SQU

EXISTING LIGHT POLE

GRAND AVE.

RELOCATE LIGHT HERE

26 STANDARD PARKING

2 HANDICAP PARKING

LANDSCAPE

SCALE: 1" = 20'-0"

NORTH

ALL DISTURBANCES SHOWN ON THIS SHEET
ARE TO BE PERFORMED BY OTHERS, EXCLUDING
LANDSCAPING AREAS.


ELM ST.

NOTE: ALL MATERIALS SHOWN ON THIS SHEET ARE TO BE PERFORMED BY OTHERS, EXCLUDING LANDSCAPING AREAS.

SITE PLAN

Scale 1"=20'-0"

NOTE: ALL MATERIALS SHOW ON THIS SHEET TO BE PERFORMED BY OTHERS, EXCEPT LANDSCAPE AREAS.

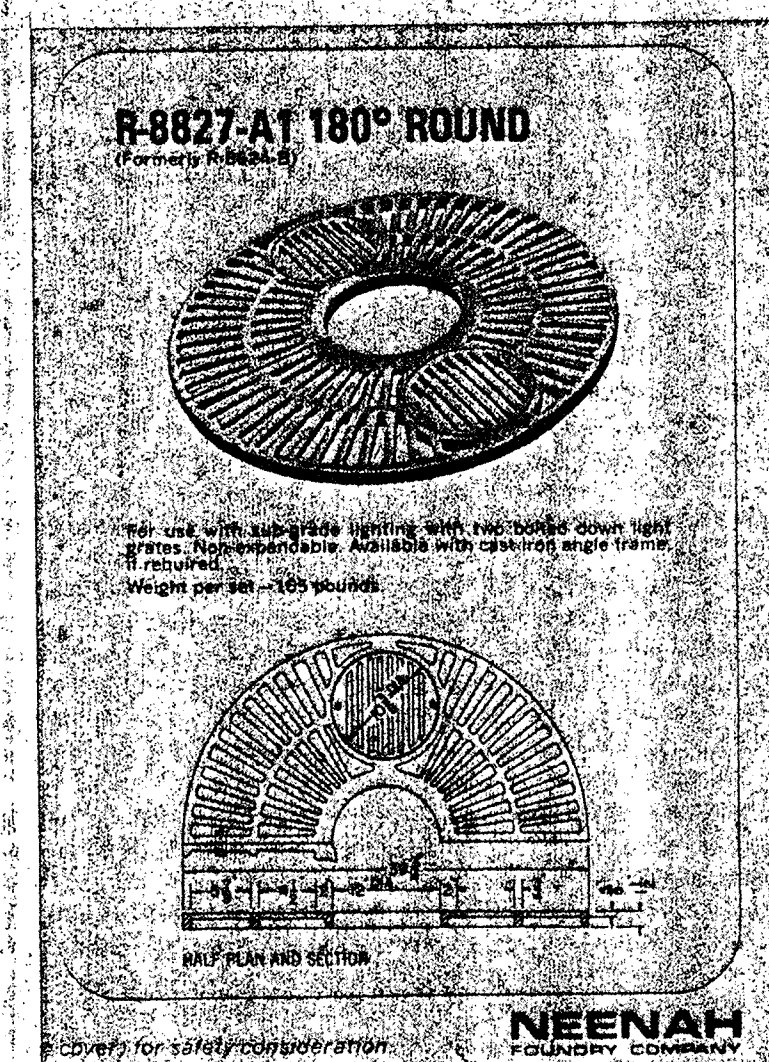


NOTE:

- 1) USE CAST IRON ANGLE FRAM, PROVIDED BY MANUFACTURE FOR ADDITIONAL COST.
- 2) PROVIDE TWO 4"X4" SLEEVES PER TREE GATE. ONE FOR LIGHTING & ONE FOR IRRIGATION.


tree grate detail

n. s. t.

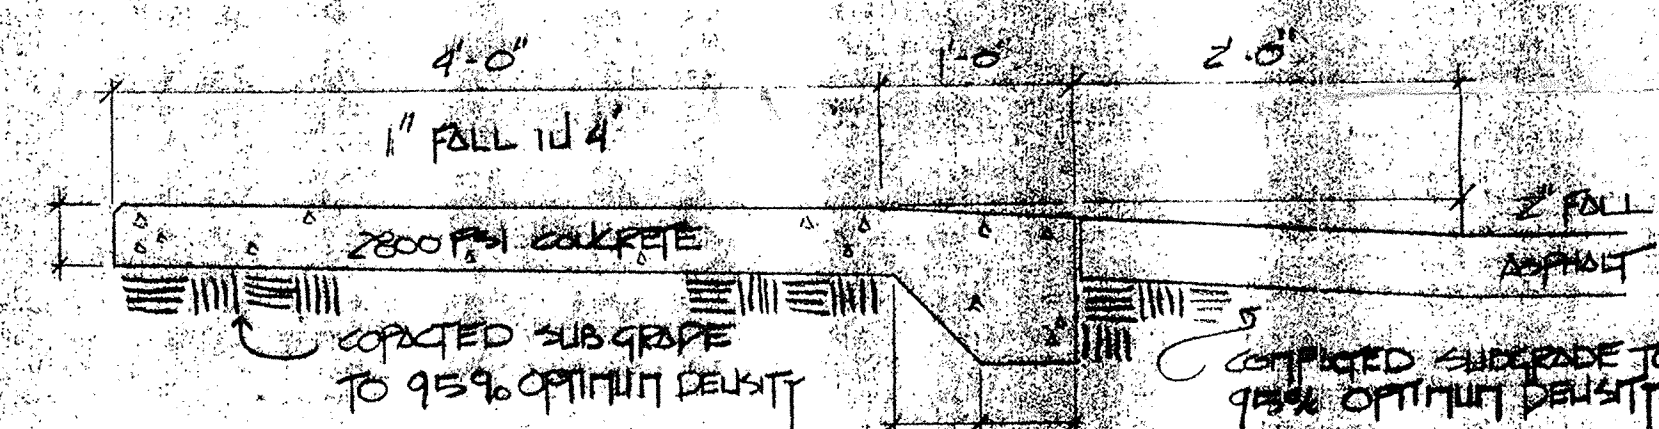

concrete walk & handicap access

scale: 1"=1'-0"

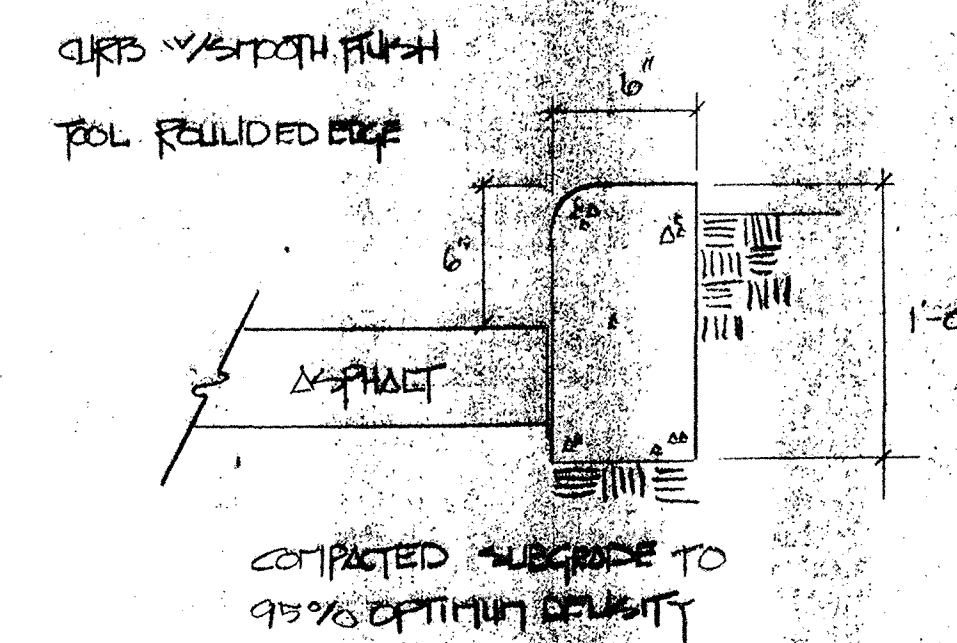

curb detail

n.t.s.

NOTE: LOS PATIOS ASSUMES NO RESPONSIBILITY FOR THIS DRAWING

ALL DETAILS SHOWN ON THIS SHEET ARE FOR THE CONVENIENCE OF THE CONTRACTOR

RECEIVED
JUN 16 1989
HYDROLOGY SECTION

