

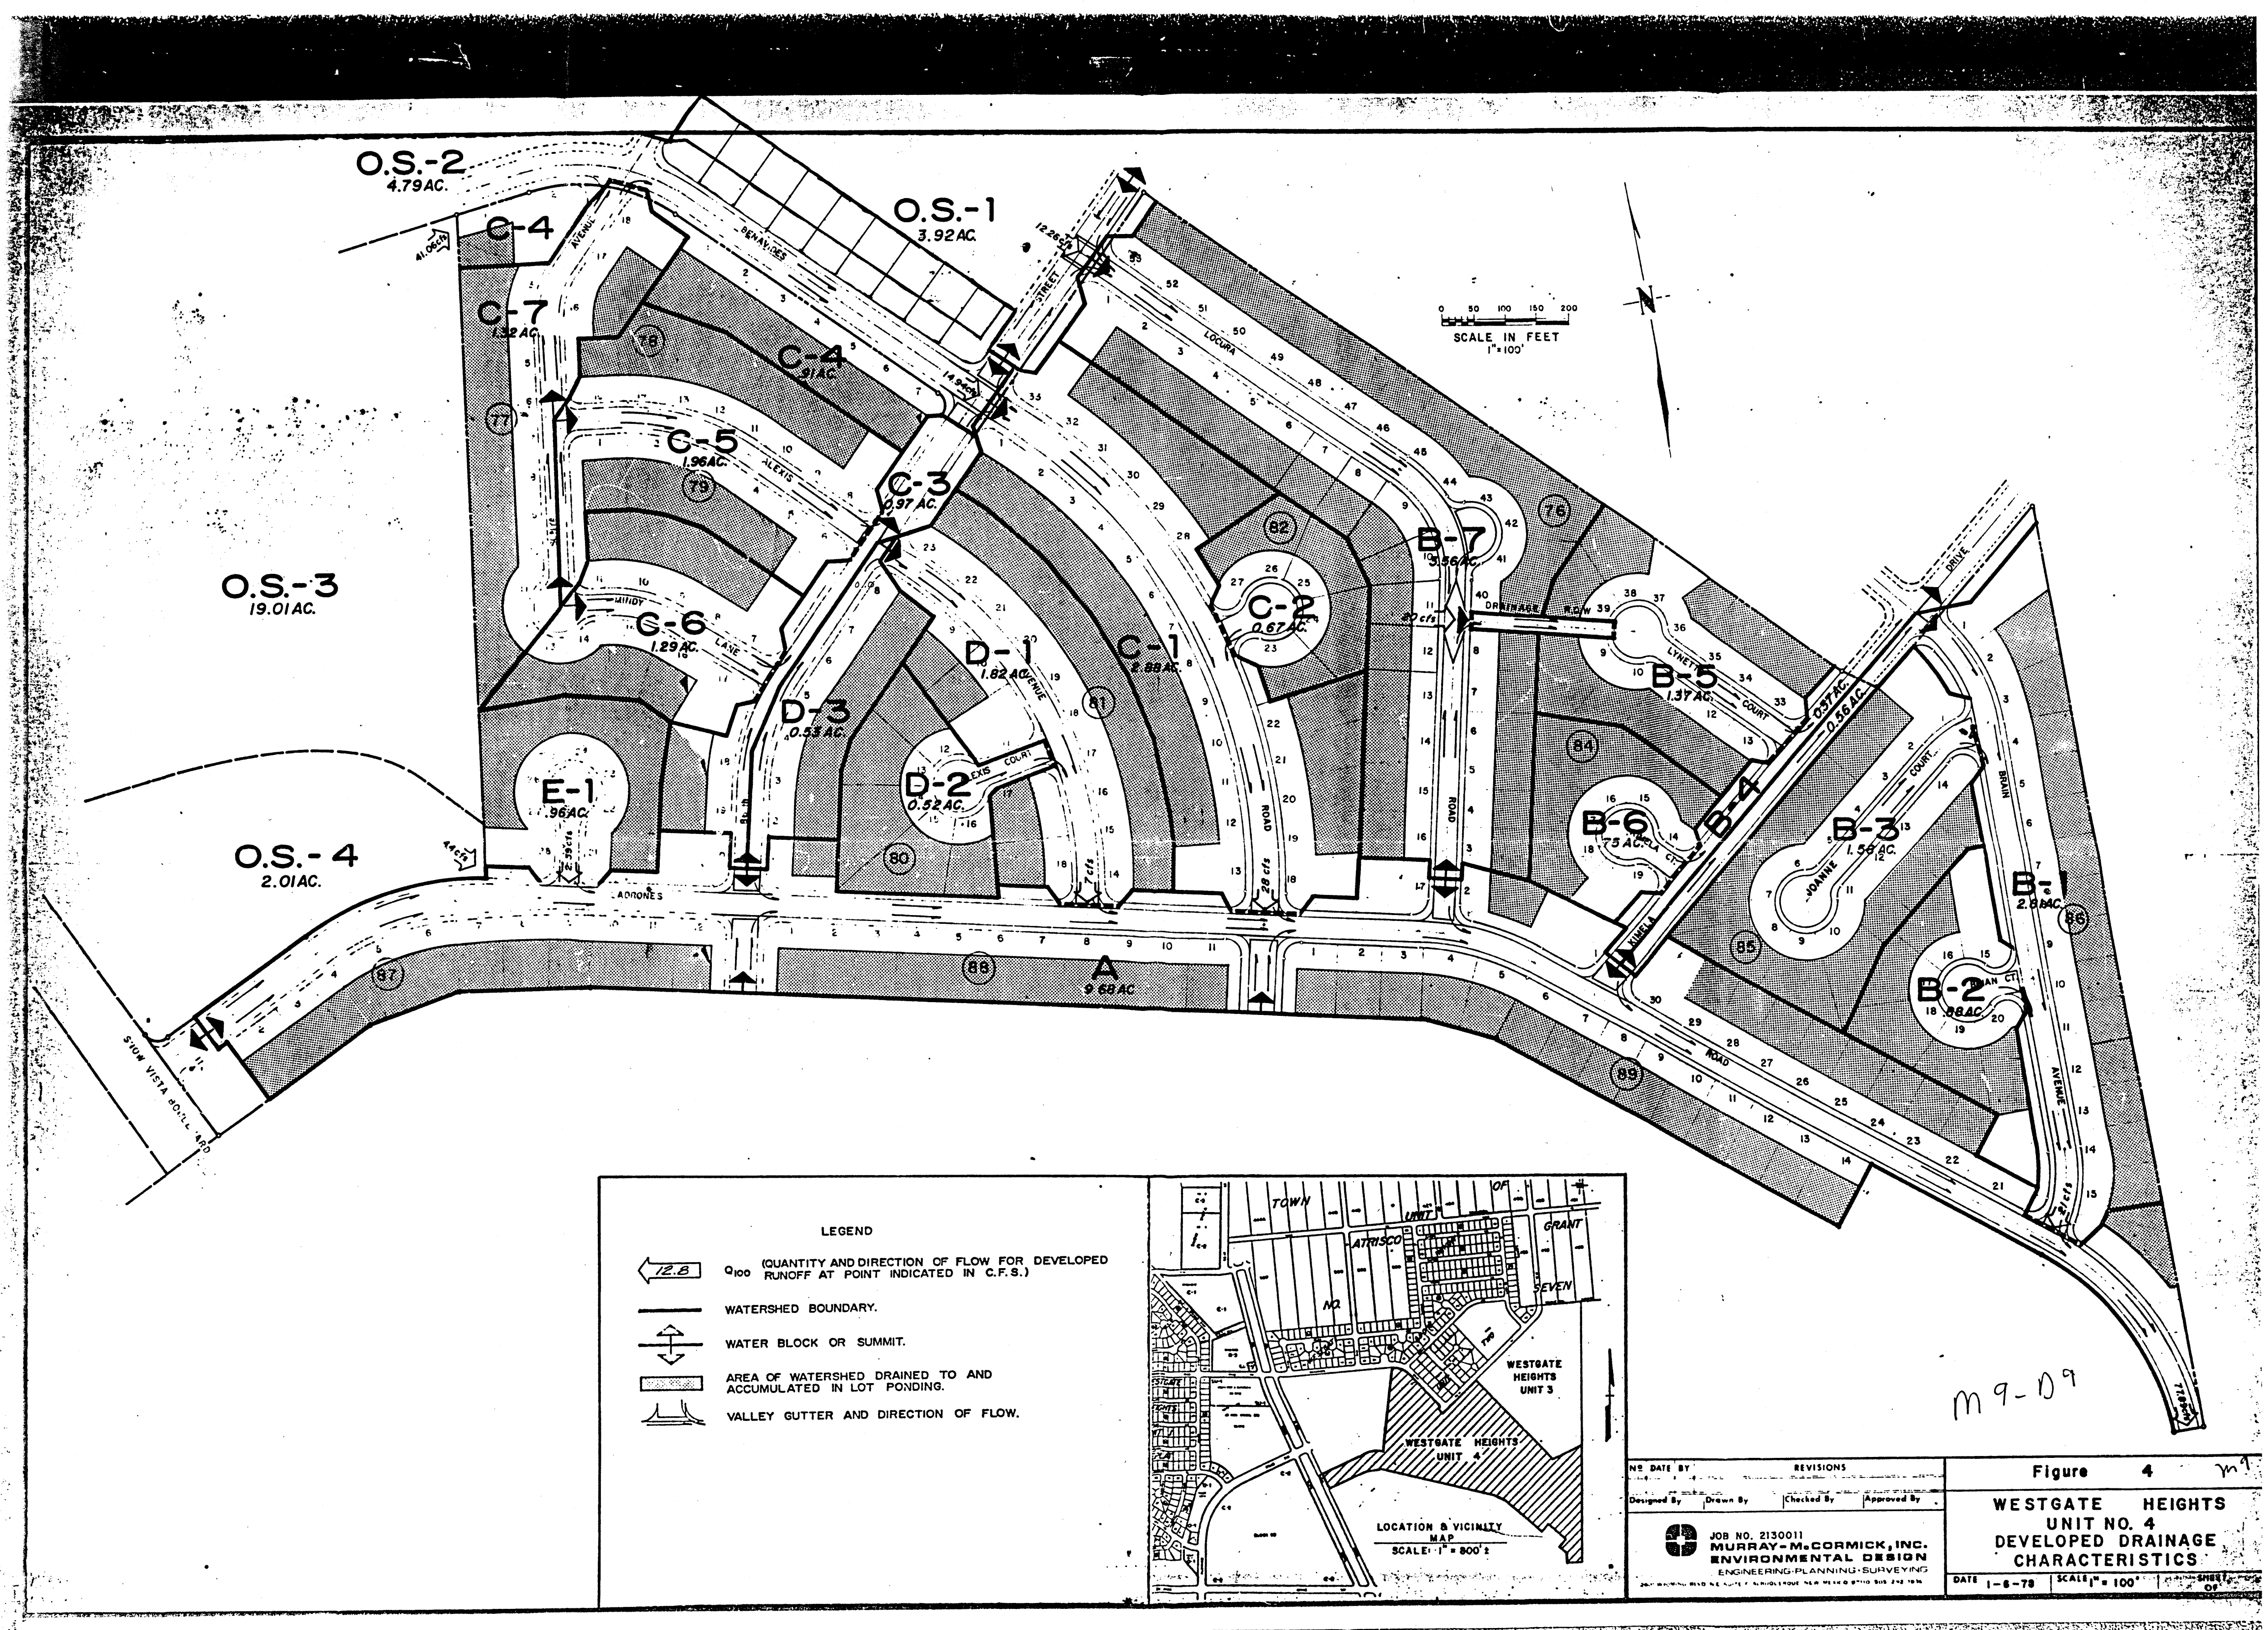
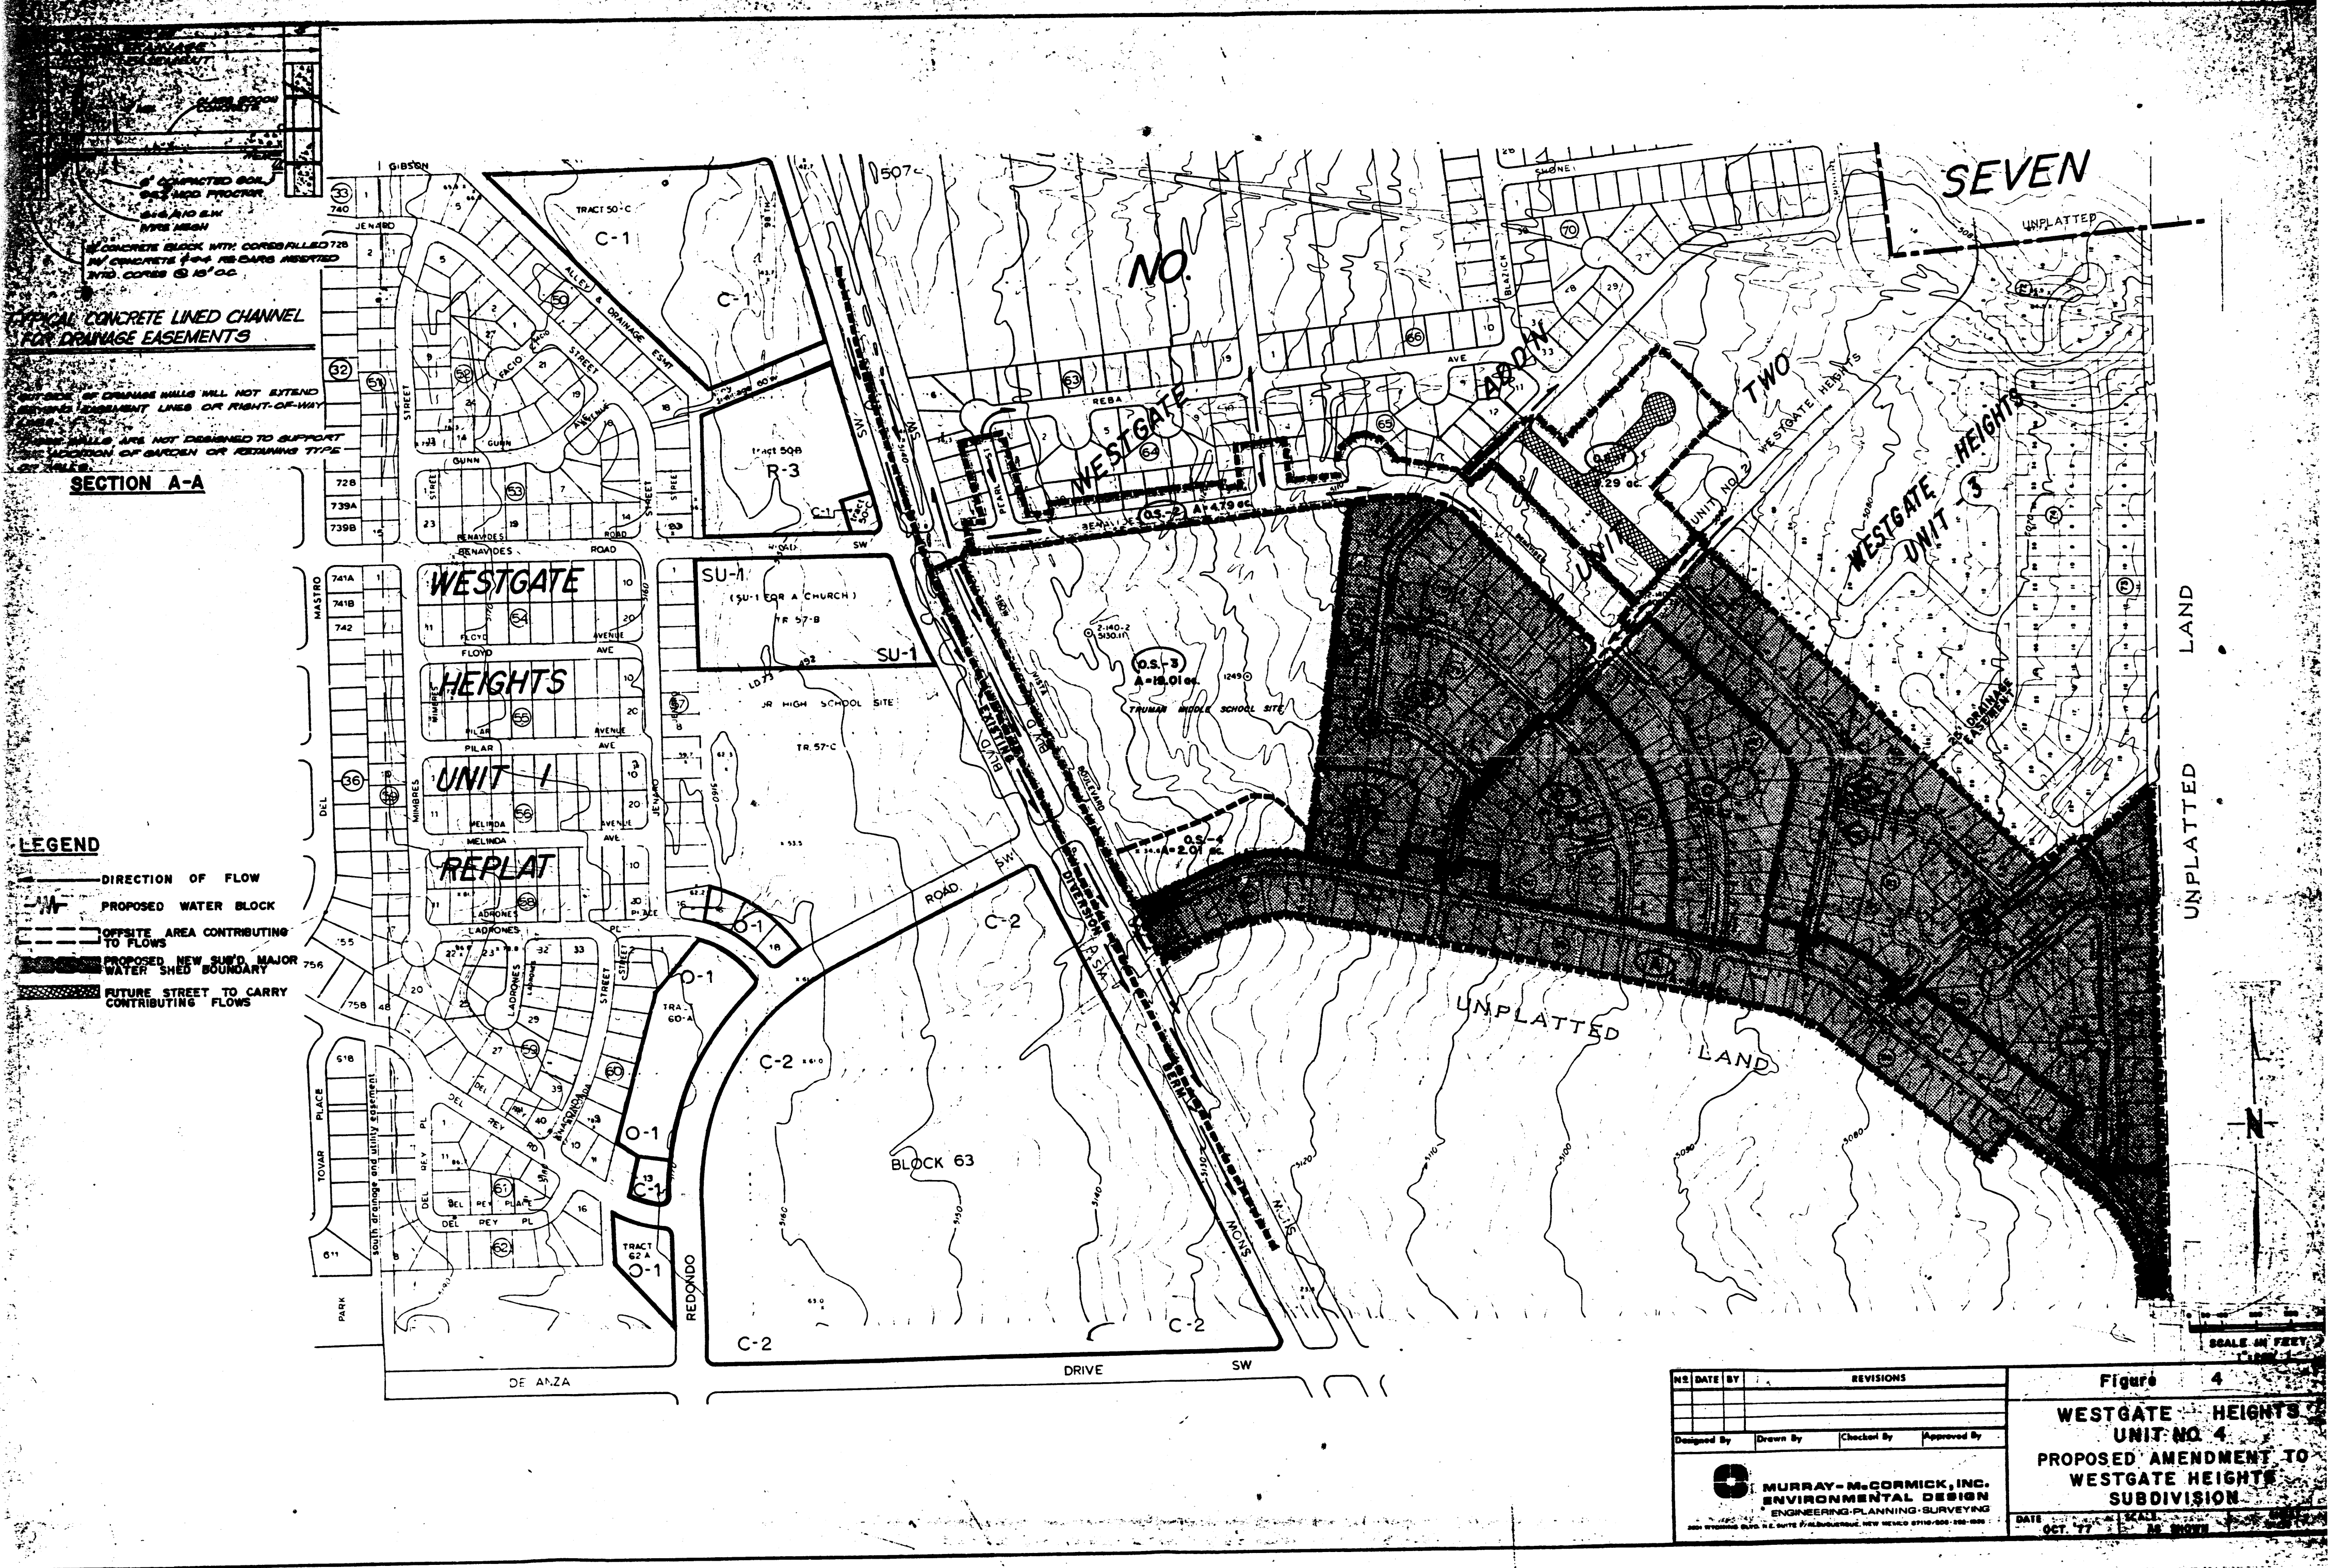


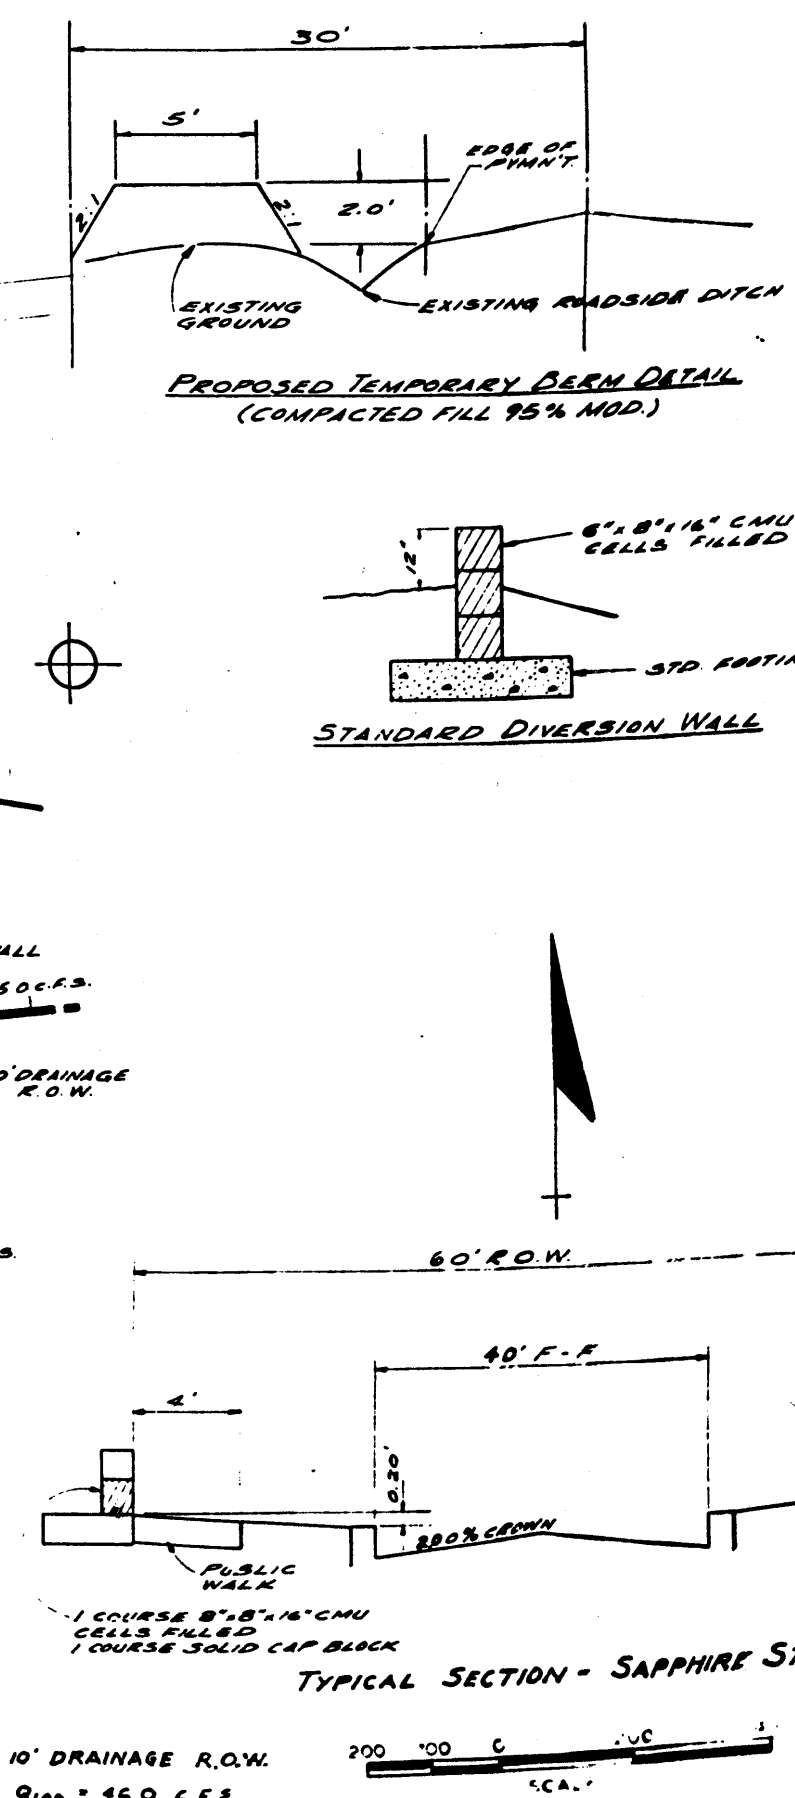

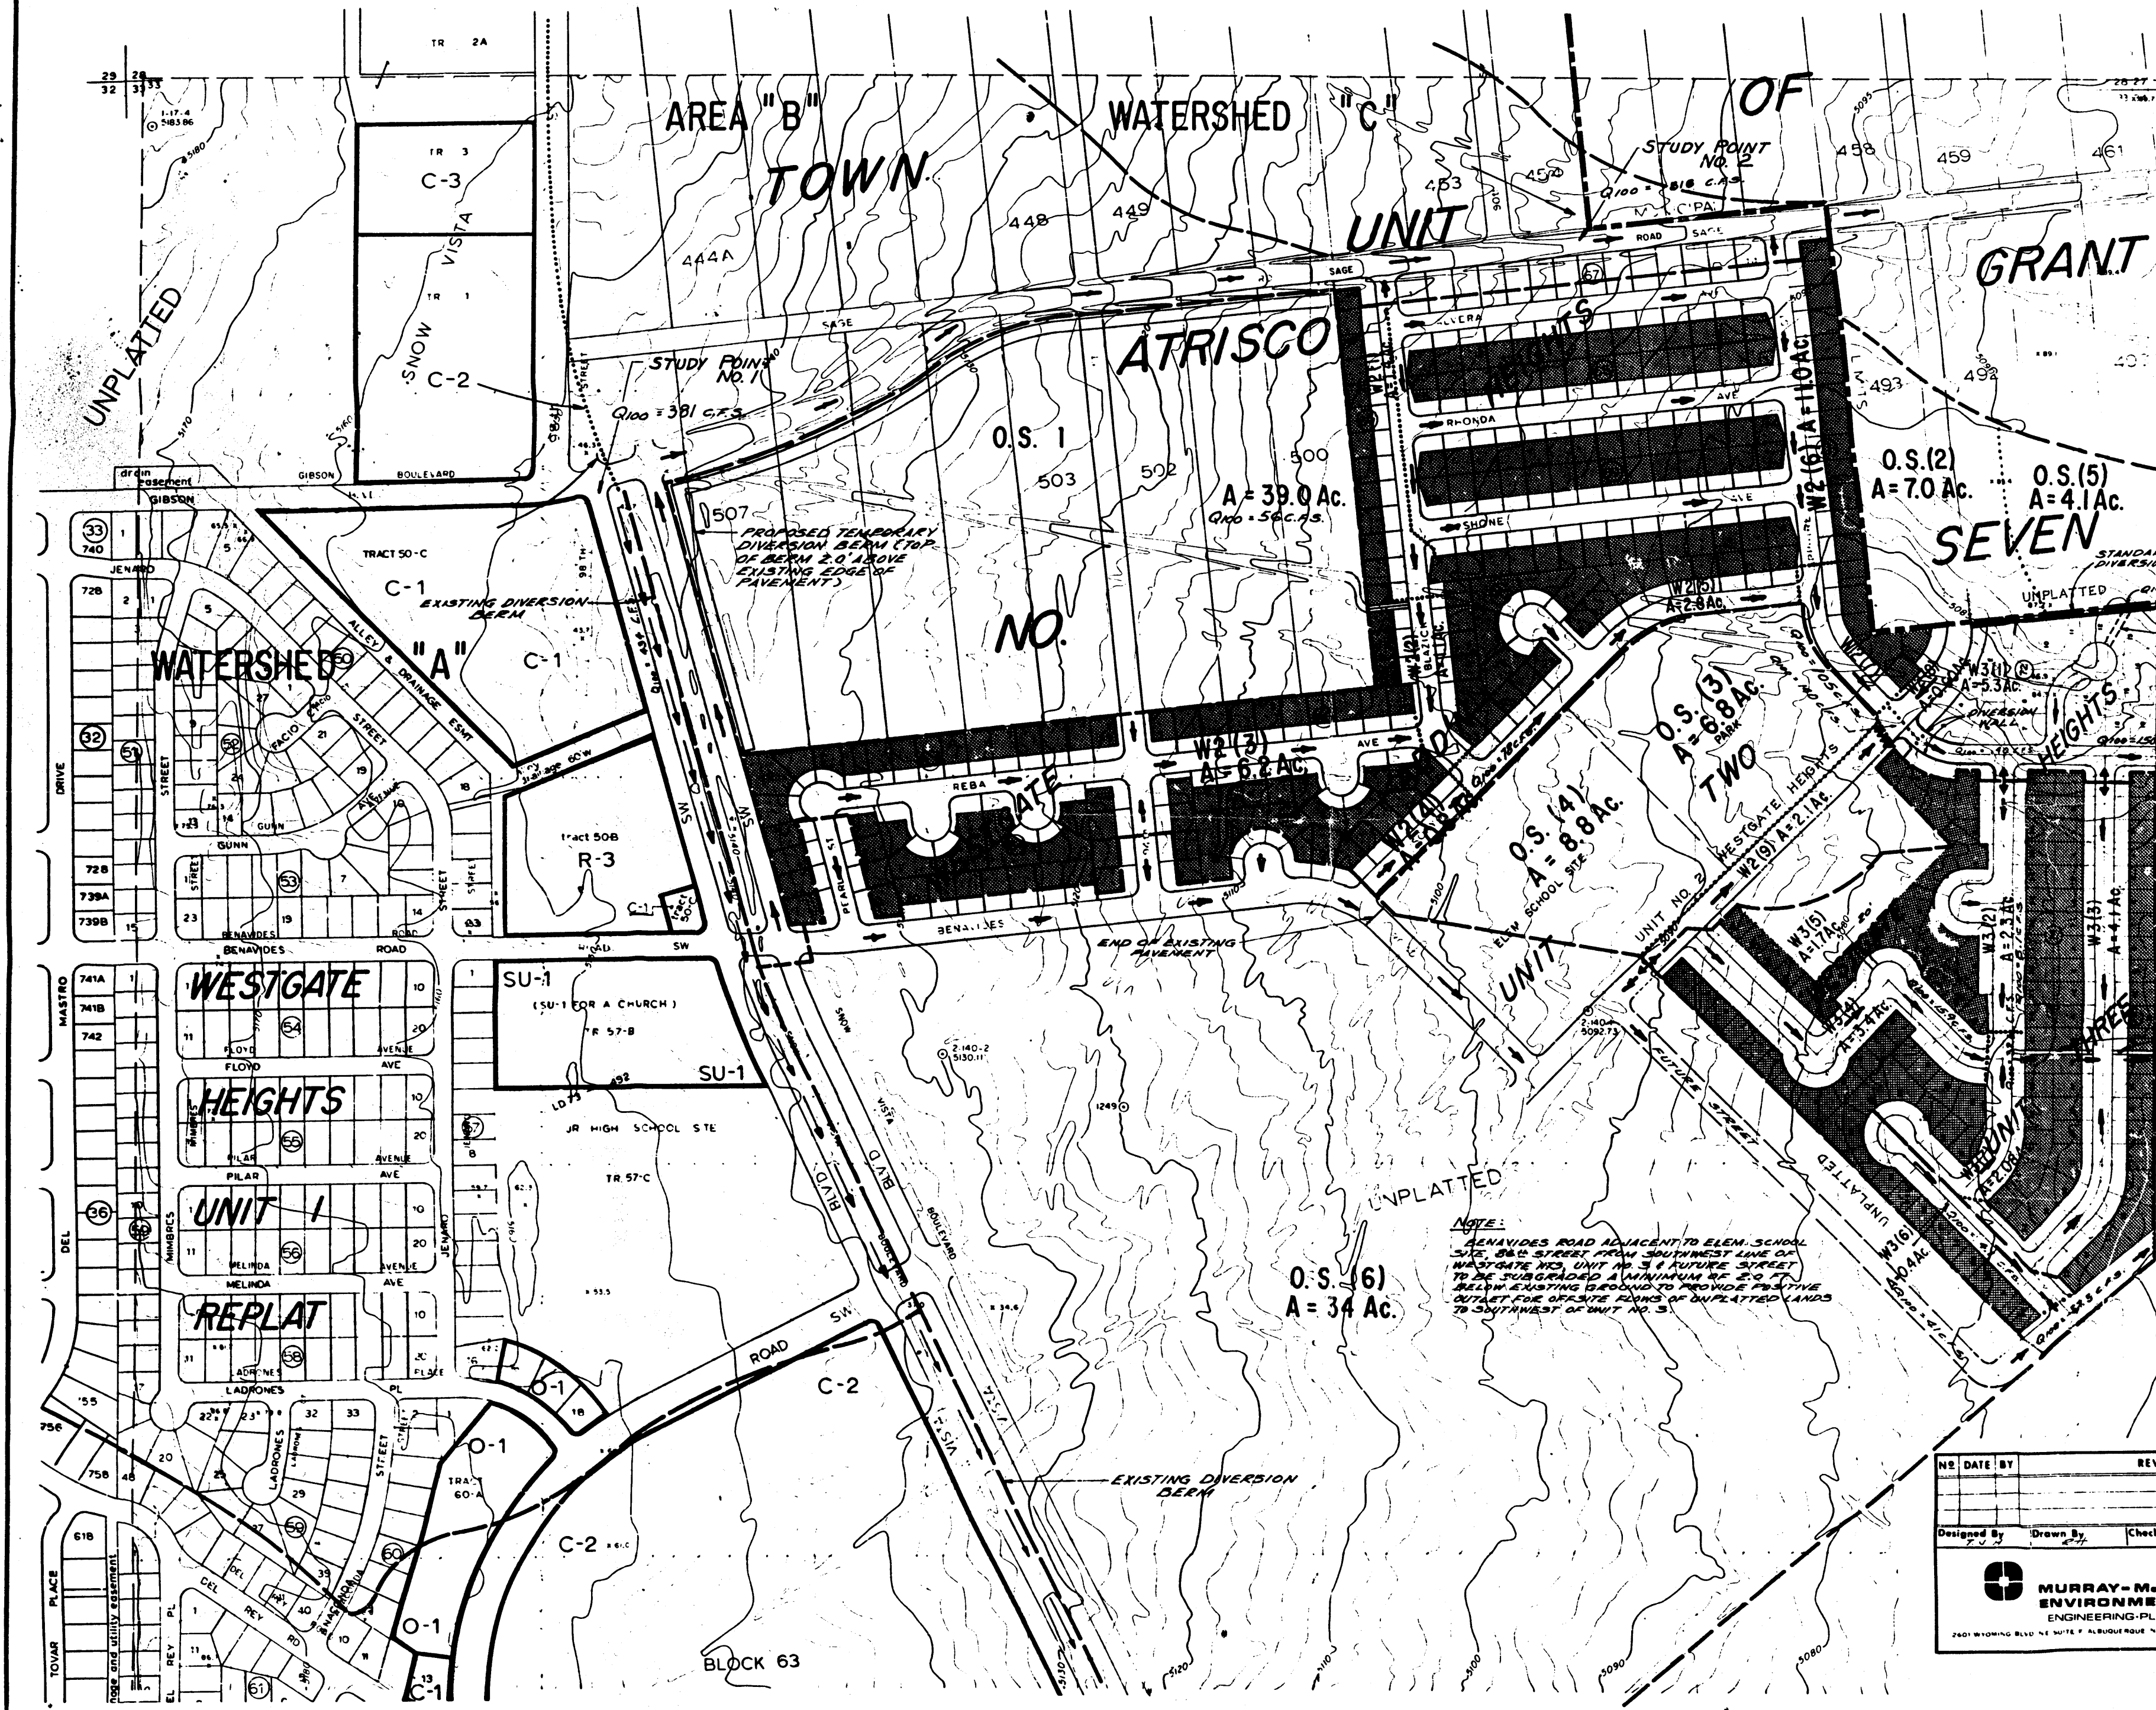


- LEGEND**
- DIRECTION OF FLOW AT LOCATION INDICATED
 - PROPOSED WATER BLOCK
 - AREA OF WATERSHED DRAINED TO AND ACCUMULATED IN LOT PONDING
 - MAJOR WATERSHED BOUNDARY
 - MINOR WATERSHED BOUNDARY

NOTE:
 BENAVIDES ROAD ADJACENT TO ELEM. SCHOOL SITE, 60' WIDE STREET FROM SOUTHWEST CORNER OF WESTGATE HEIGHTS UNIT NO. 3 TO FUTURE STREET TO BE SUBGRADED A MINIMUM OF 2.0 FT. BELOW EXISTING GROUND TO PROVIDE POSITIVE OUTLET FOR LOT PONDING OF UNPLATTED LANDS TO SOUTHWEST OF UNIT NO. 3.

NO. DATE BY		REVISIONS	
1	10-22-76	DESIGNED BY	DRAWN BY
2		CHECKED BY	APPROVED BY
MURRAY-McCORMICK, INC. ENVIRONMENTAL DESIGN ENGINEERING-PLANNING-SURVEYING 2601 WYOMING BLVD. SUITE 7 ALBUQUERQUE NEW MEXICO 87105 505 252 1936			
DATE 10-22-76		SCALE 1" = 200'	SHEET 1 OF 1


FIGURE 1b
WESTGATE HEIGHTS
UNIT No. 3
DRAINAGE CHARACTERISTIC PLAN

AREA GRADING PLAN
UNIT NO. 2 WESTGATE HEIGHTS
ALBUQUERQUE, NEW MEXICO

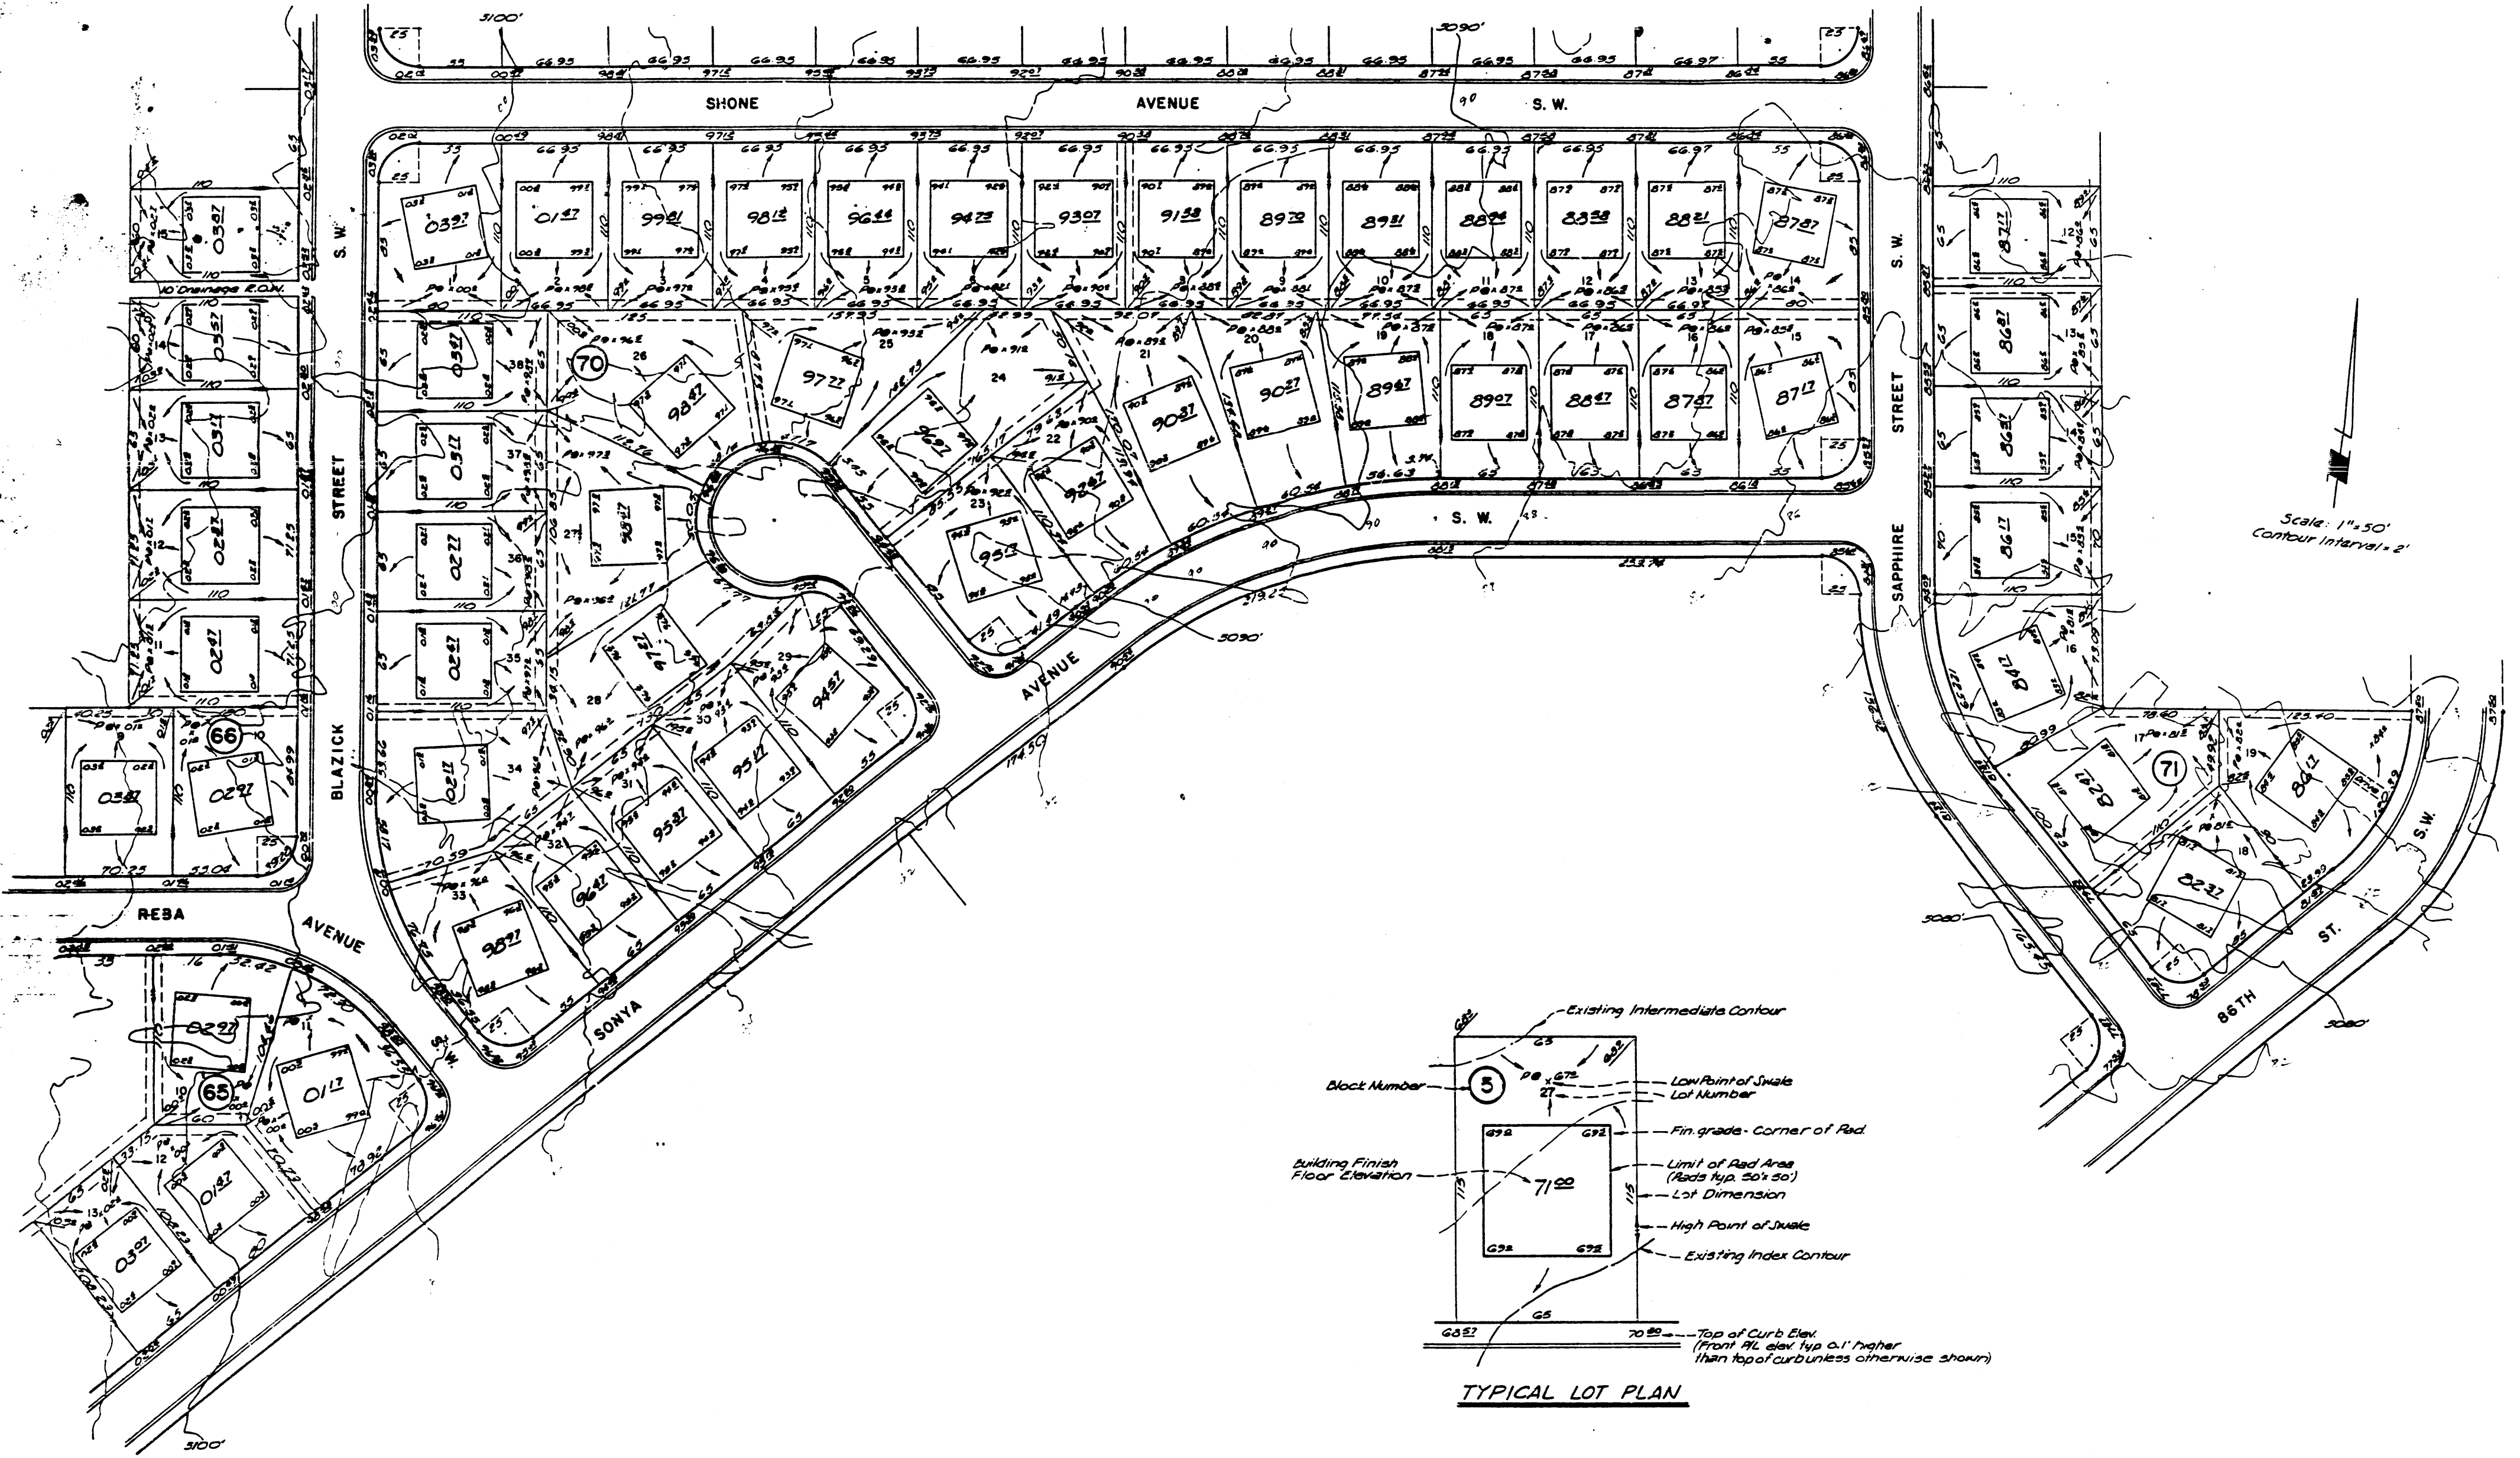

SHEET 2

AREA GRADING PLAN
UNIT NO. 2 WESTGATE HEIGHTS
ALBUQUERQUE, NEW MEXICO

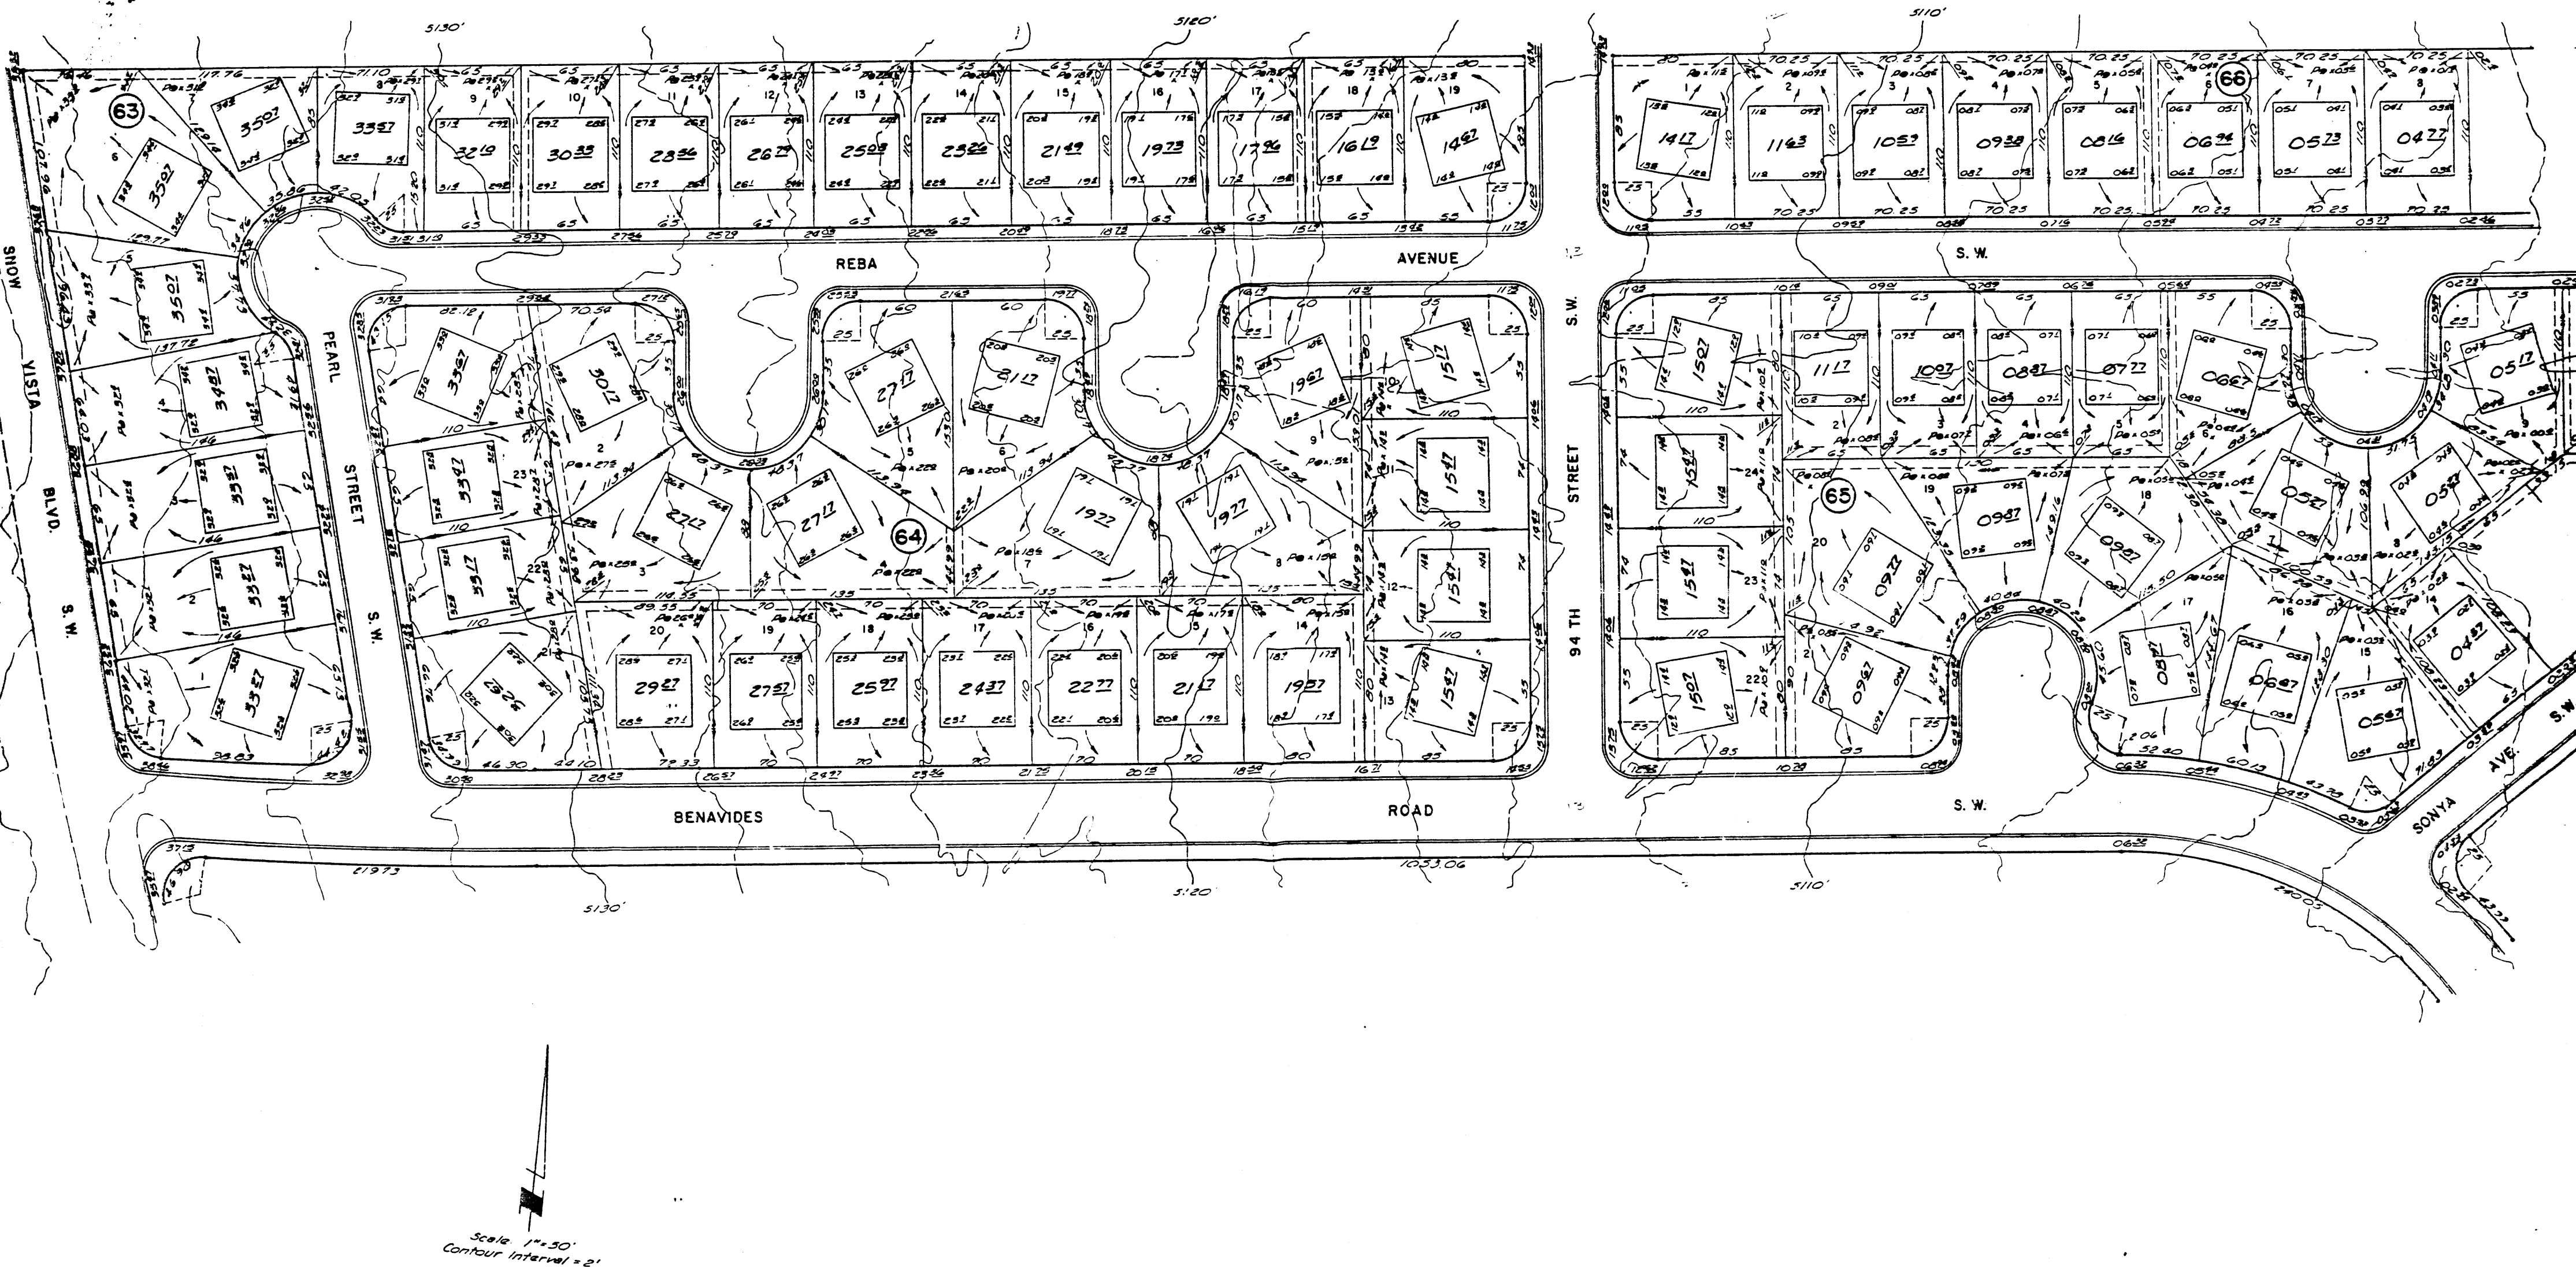

SHEET