


SCALE 1"=60'

SCALE 1"=60'

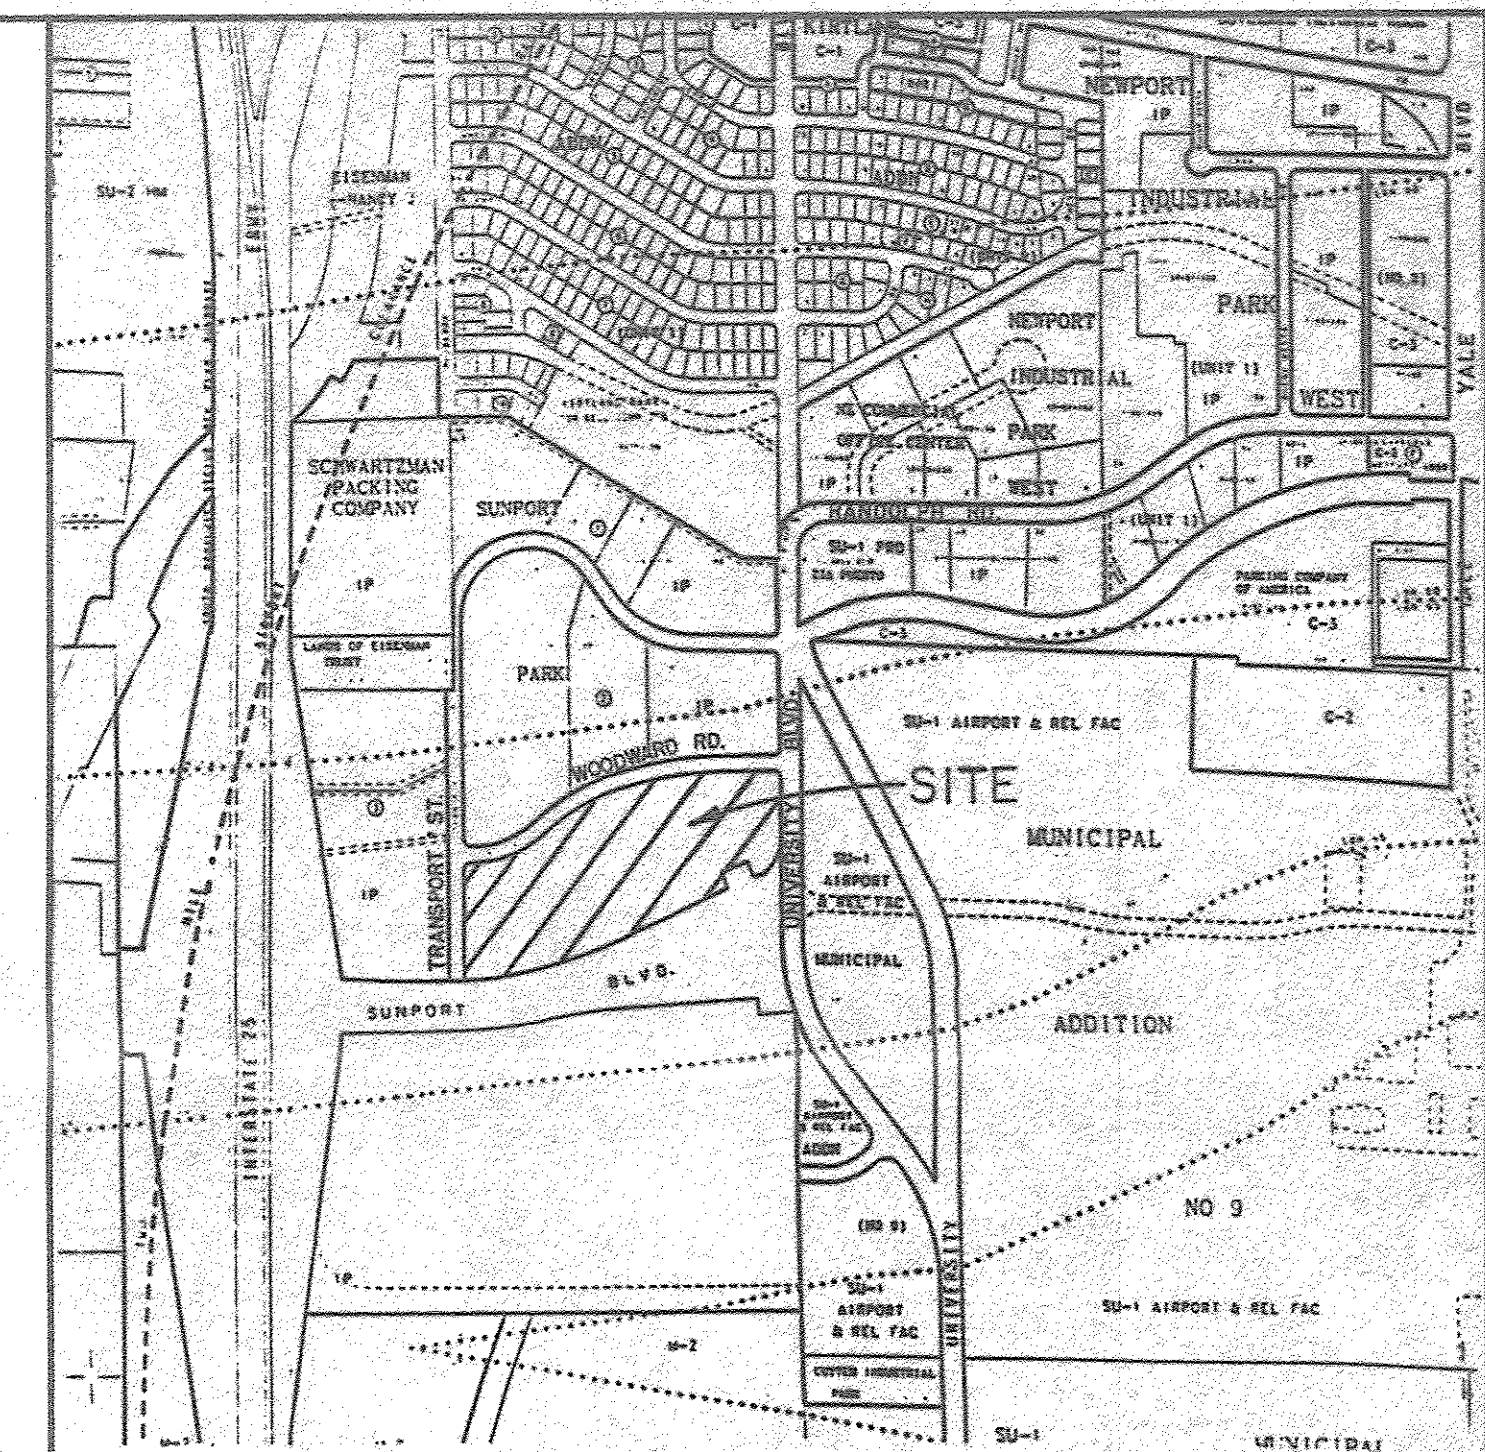

ZONE ATLAS MAP M-15

ZONE ATLAS MAP M-15

DRAINAGE AREA DESIGNATION	AREA (Acres)	Qp (cfs)
WRD-1	1.7697	7.89
WRD-2	0.5023	2.24
SPL	0.9704	4.33
TSA	0.4339	1.94
TSB	0.4008	1.79
2-A	0.1416	0.63
3-A	0.2336	1.04
MRD-1	0.2183	0.97
MRD-2	0.1329	0.59
MRD-3	0.2422	1.08
MRD-4	0.2907	1.30

NOTES

1. SEE MASTER DRAINAGE PLAN FOR EXISTING DOWN STREAM DRAINAGE FACILITIES
2. TO CORRELATE THIS PLAN WITH THE MASTER DRAINAGE PLAN IT IS NOTED THAT ANALYSIS POINT AP-D, AP-E, AP-F, & AP-G SHOWN HEREON ARE THE SAME AS AP-C1, AP-C2, AP-5, & AP-6 RESPECTIVELY AS SHOWN ON THE MASTER DRAINAGE PLAN.

1-A


--- --- --- --- ---
DRAINAGE AREA BOUNDARY

AP-A
Qp=40.9 CFS
DIRECTION OF FLOW - DEVELOPED

5085
EXISTING CONTOUR

SD
EXISTING STORM DRAIN

RECEIVED
JAN - 3 1966
HYDROLOGY DIVISION

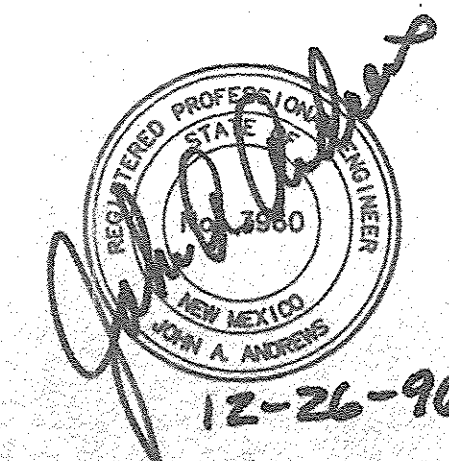

ANDREWS, ASBURY & ROBERT, INC.
CONSULTING ENGINEERS

ALBUQUERQUE		CONCRETE ENGINEERS		NEW MEXICO	
FILE No.	DRAWN	CHECKED	DATE	FIGURE 2	
96-752	MJR	PJG	DEC. 1996		