
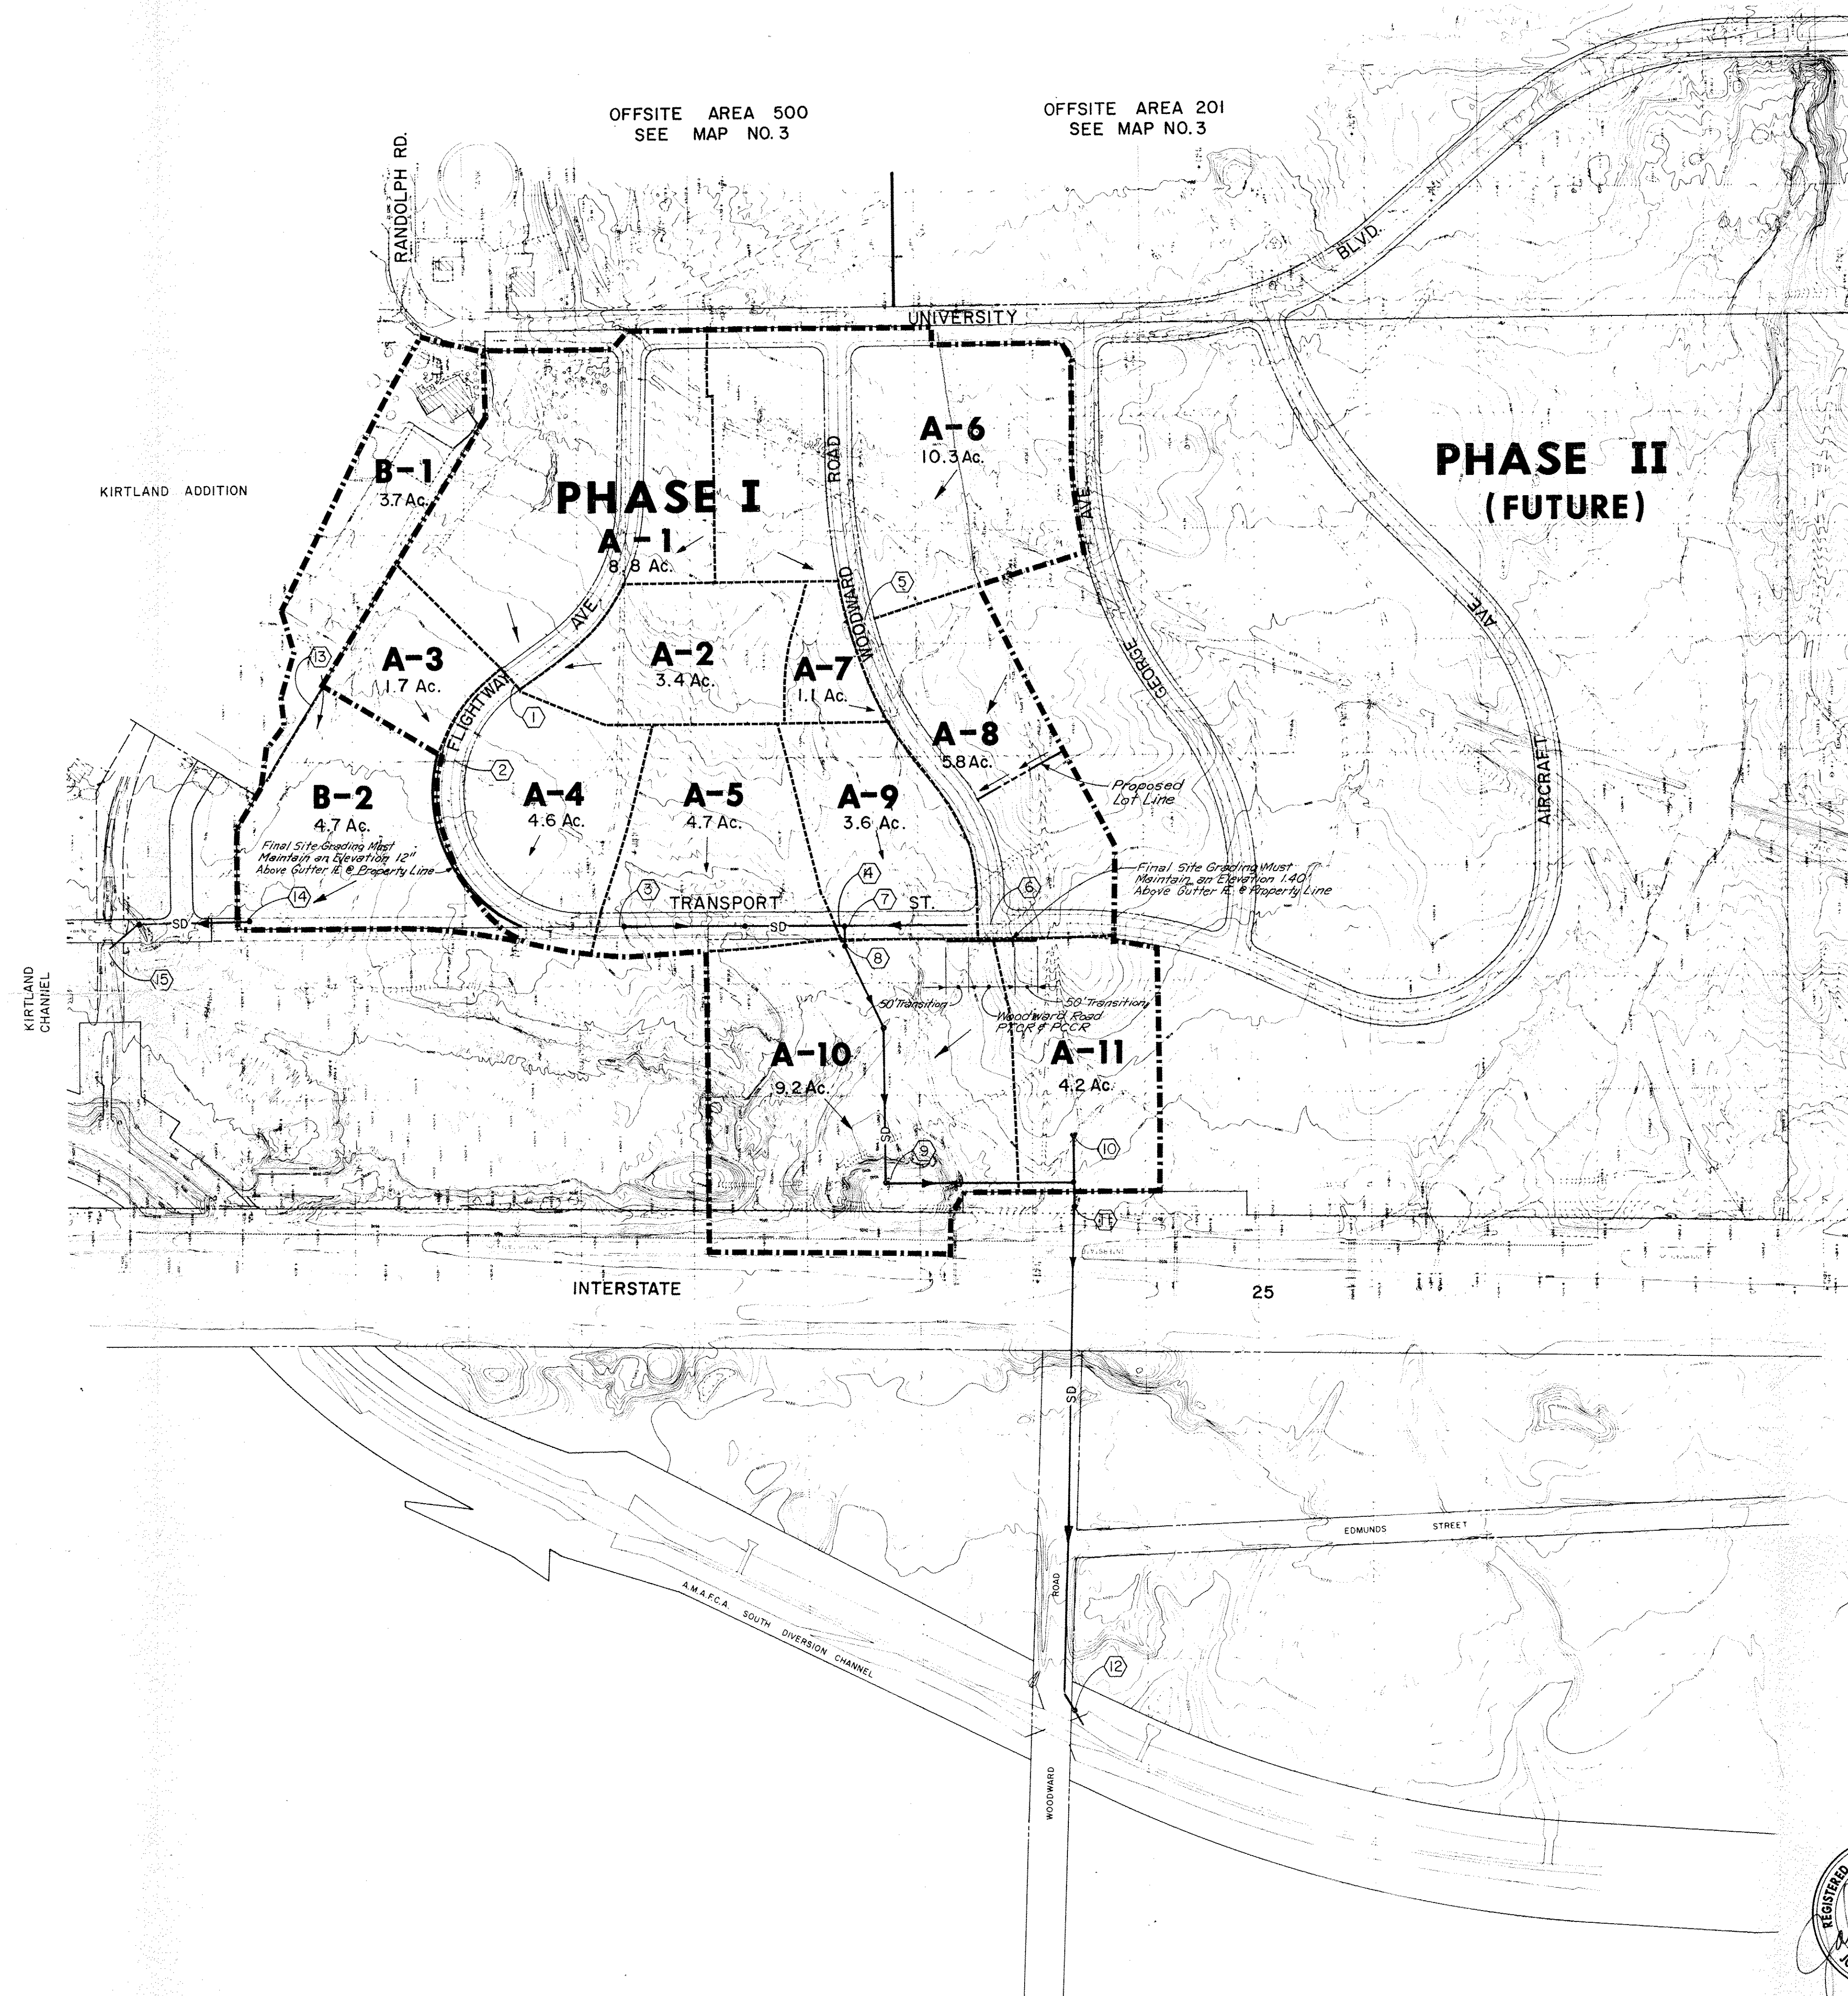


LEGEND

- A-1** Sub-Basin Drainage Area Designation
- Drainage Area Boundary
- Sub-Basin Boundary
- ② Analysis Point
- Direction of Flow - Developed
- ~5100~ Existing Contours
- SD— Storm Drain

SOUTH UNIVERSITY GOLF COURSE

- Revised: May 7, 1991 - Added Proposed Lot Line Within Drainage Area A-8, and Added Flow Arrows. *JA 5-7-91*
- Revised: Sept 5, 1990 - Added Minimum Elevations @ Property Line, Flightway & Transport. *JA 9-5-90*
- Revised: August 22, 1990 - Revised Drainage Area A-1 & A-6 to show flow to Woodward Rd. *JA 8-22-90*
- Revised: July 9, 1990 - Revised Drainage Area Boundaries Diverted A-3 from Basin B & Drain A-7 to Woodward Road. *JA 7-10-90*

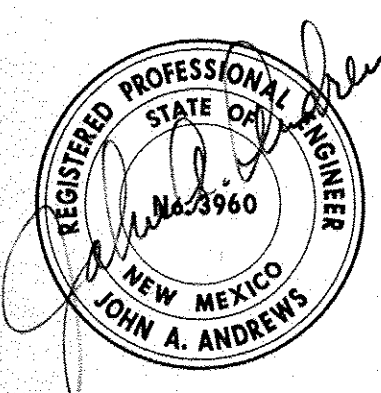

SUNPORT JOINT VENTURE			
SUNPORT PARK — PHASE I			
DRAINAGE PLAN			
ANDREWS, ASBURY & ROBERT, INC. CONSULTING ENGINEERS			
FILE No 415	DRAWN CB	CHECKED JA	DATE Dec., 1987
			MAP NO. 2