
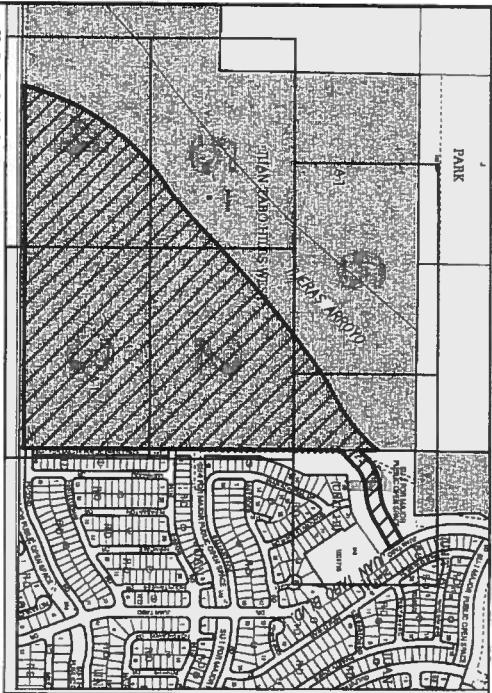


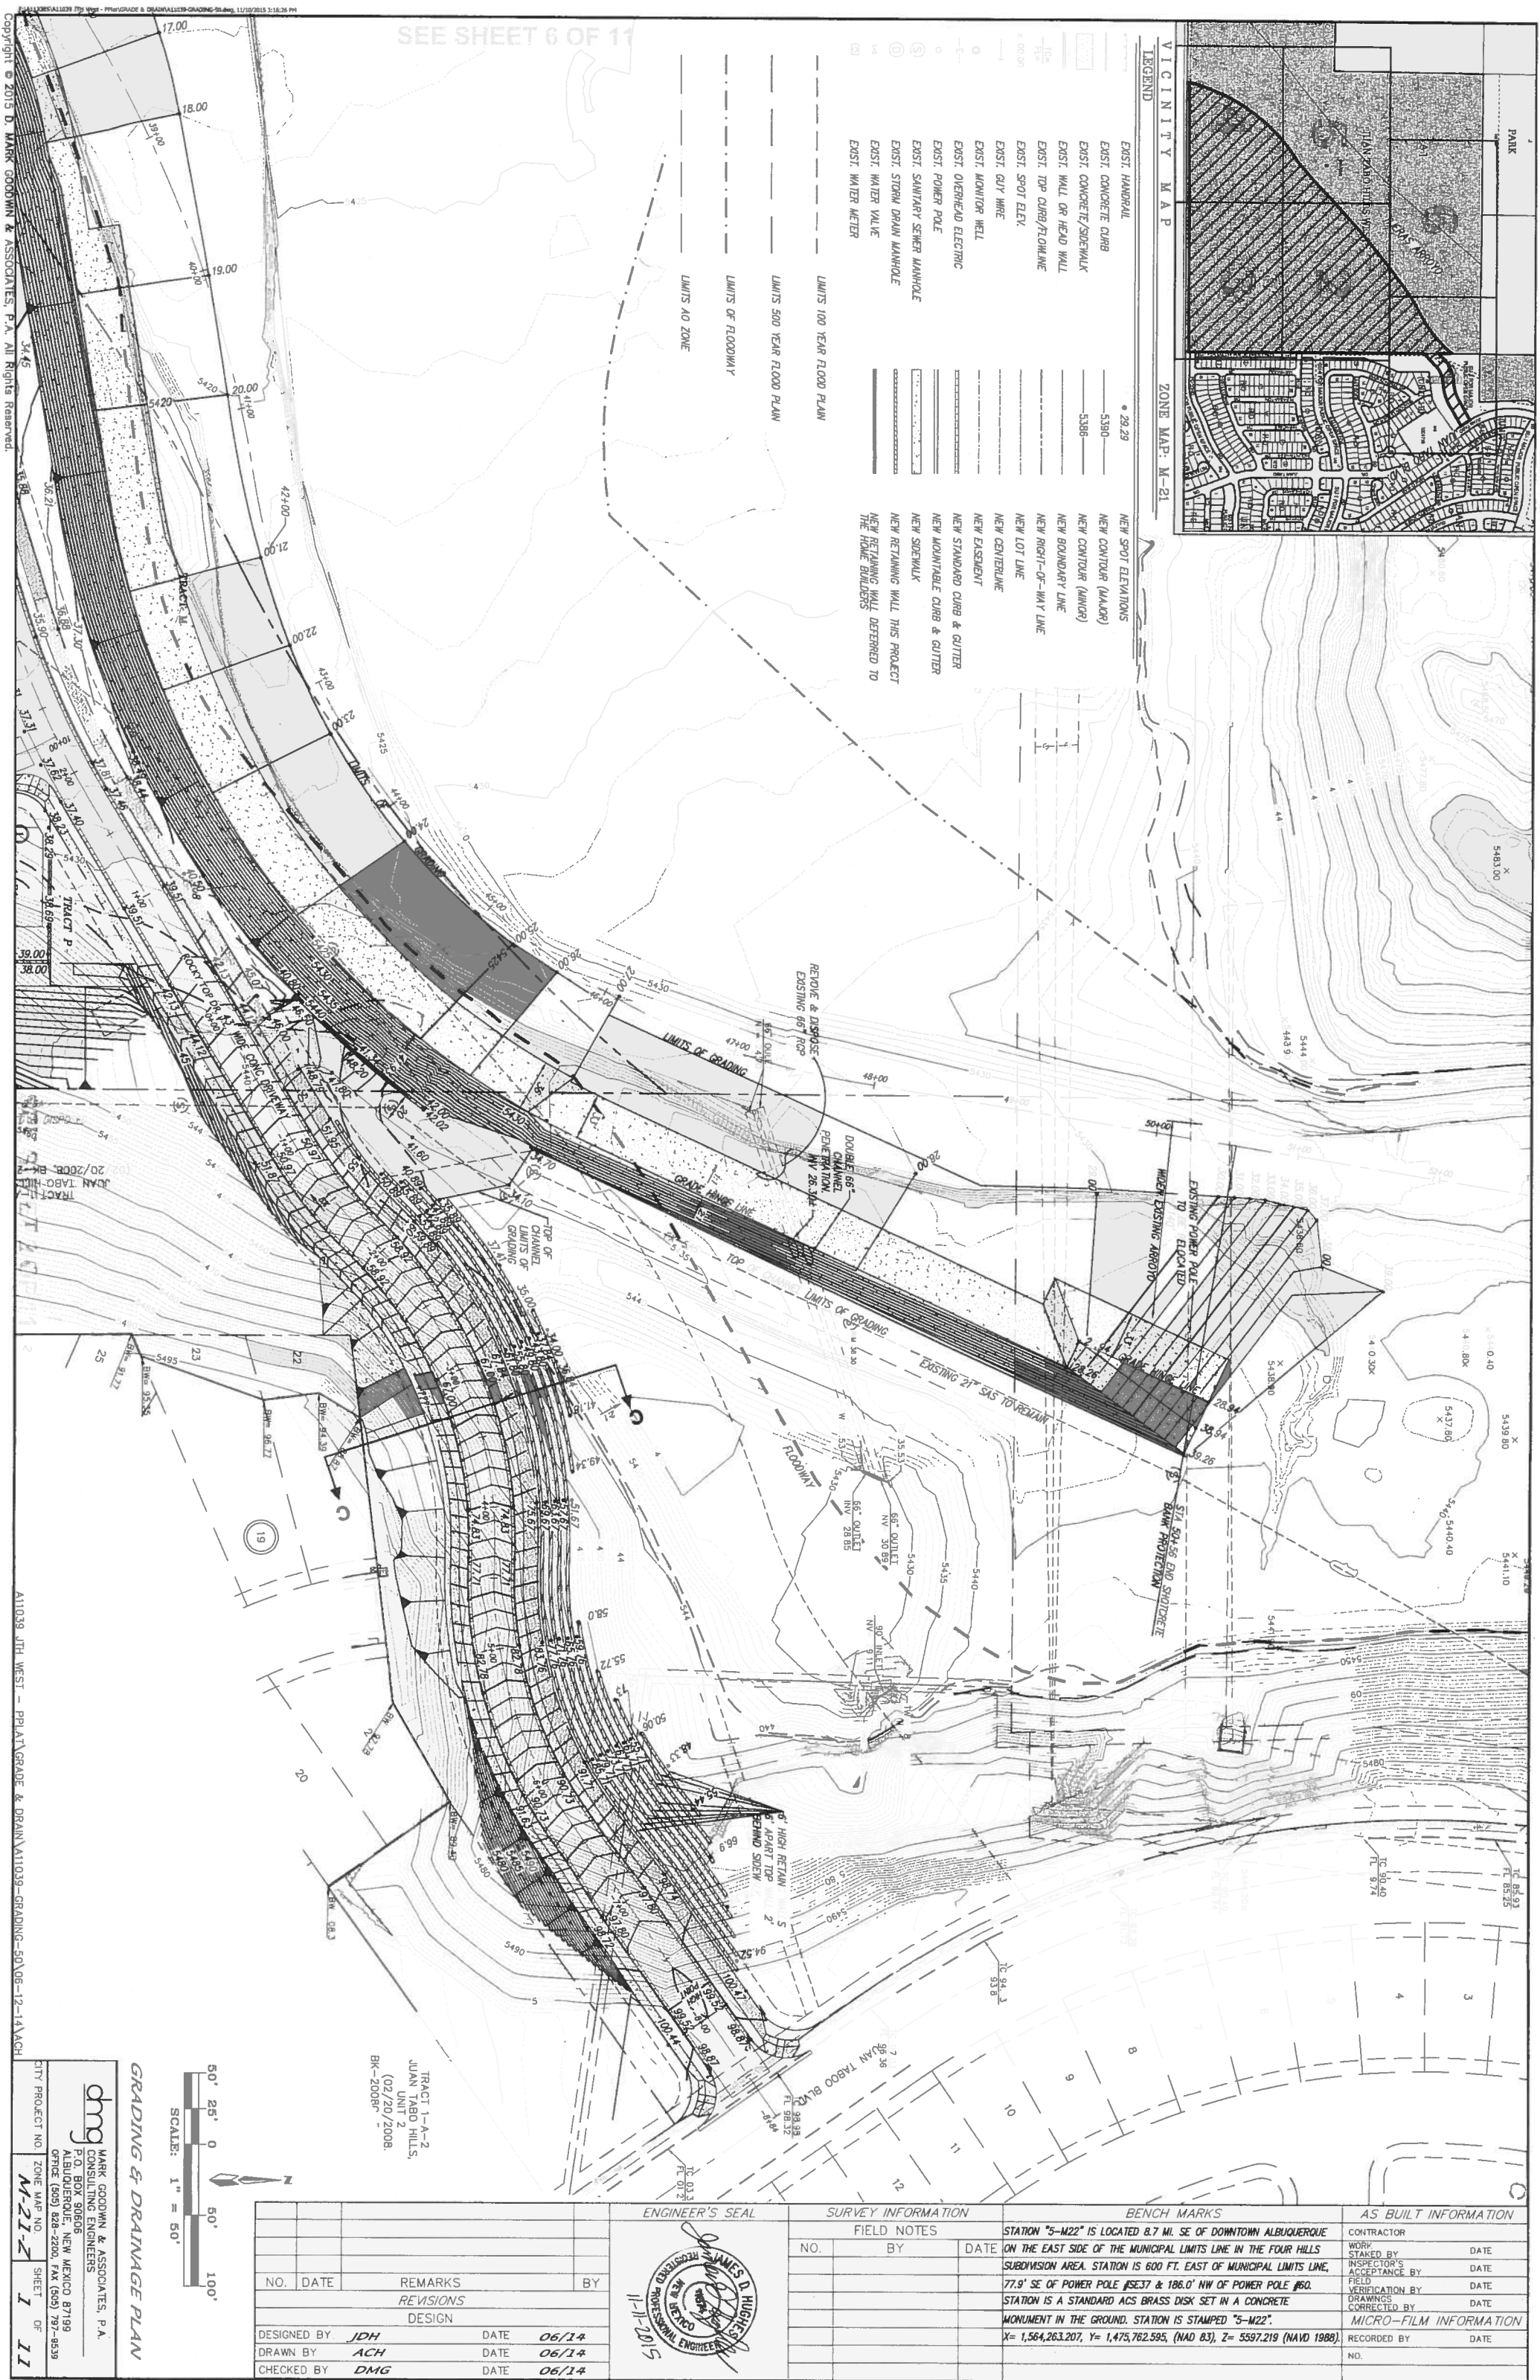

- VICINITY MAP**
- LEGEND**
- EXIST. HANDRAIL
  - EXIST. CONCRETE CURB
  - EXIST. CONCRETE/SIDEWALK
  - EXIST. WALL OR HEAD WALL
  - EXIST. TOP CURB/FLOWLINE
  - EXIST. SPOT ELEV.
  - EXIST. GUY WIRE
  - EXIST. MONITOR WELL
  - EXIST. OVERHEAD ELECTRIC
  - EXIST. POWER POLE
  - EXIST. SANITARY SEWER MANHOLE
  - EXIST. STORM DRAIN MANHOLE
  - EXIST. WATER VALVE
  - EXIST. WATER METER
- NEW SPOT ELEVATIONS**
- NEW CONTOUR (MAJOR)
  - NEW CONTOUR (MINOR)
  - NEW BOUNDARY LINE
  - NEW RIGHT-OF-WAY LINE
  - NEW LOT LINE
  - NEW CENTERLINE
  - NEW EASEMENT
  - NEW STANDARD CURB & GUTTER
  - NEW MOUNTABLE CURB & GUTTER
  - NEW SIDEWALK
  - NEW RETAINING WALL THIS PROJECT
  - NEW RETAINING WALL DEFERRED TO THE HOME BUILDERS
- LIMITS**
- LIMITS 100 YEAR FLOOD PLAIN
  - LIMITS 500 YEAR FLOOD PLAIN
  - LIMITS OF FLOODWAY
  - LIMITS AO ZONE

**GRADING & DRAINAGE PLAN**

MARK GOODMAN & ASSOCIATES, P.A.  
P.O. BOX 50606  
ALBUQUERQUE, NEW MEXICO 87199  
OFFICE (505) 828-2200, FAX (505) 797-8539


CITY PROJECT NO. **M-21-Z** ZONE MAP NO. **1** SHEET OF **11**

Copyright © 2015 D. MARK GOODMAN & ASSOCIATES, P.A. All Rights Reserved.

110039 JTH WEST - PPLAT GRADE & DRAIN 110039-GRADING-50/06-12-14/ACH

| ENGINEER'S SEAL |  |  | SURVEY INFORMATION |           |      | BENCH MARKS   |                           |  | AS BUILT INFORMATION |      |  |
|-----------------|--|--|--------------------|-----------|------|---|---------------------------|--|----------------------|------|--|
|                 |  |  | FIELD NOTES        |           |      | STATION "5-M22" IS LOCATED 8.7 MI. SE OF DOWNTOWN ALBUQUERQUE ON THE EAST SIDE OF THE MUNICIPAL LIMITS LINE IN THE FOUR HILLS SUBDIVISION AREA. STATION IS 600 FT. EAST OF MUNICIPAL LIMITS LINE, 77.9' SE OF POWER POLE #5E37 & 186.0' NW OF POWER POLE #60. STATION IS A STANDARD ACS BRASS DISK SET IN A CONCRETE MONUMENT IN THE GROUND. STATION IS STAMPED "5-M22". X= 1,564,263.207, Y= 1,475,762.595, (NAD 83), Z= 5597.219 (NAVD 1988). |                           |  | CONTRACTOR           |      |  |
|                 |  |  | NO.                | BY        | DATE |   |                           |  | WORK STAKED BY       | DATE |  |
| NO.             |  |  | DATE               | REVISIONS |      |   | INSPECTOR'S ACCEPTANCE BY |  |                      | DATE |  |
|                 |  |  |                    | DESIGN    |      |   | FIELD VERIFICATION BY     |  |                      | DATE |  |
| DESIGNED BY     |  |  | DATE               | DRAWN BY  |      |   | DRAWINGS CORRECTED BY     |  |                      | DATE |  |
| CHECKED BY      |  |  | DATE               |           |      |   | MICRO-FILM INFORMATION    |  |                      |      |  |
|                 |  |  |                    |           |      |   | RECORDED BY               |  |                      | DATE |  |
|                 |  |  |                    |           |      |   | NO.                       |  |                      |      |  |




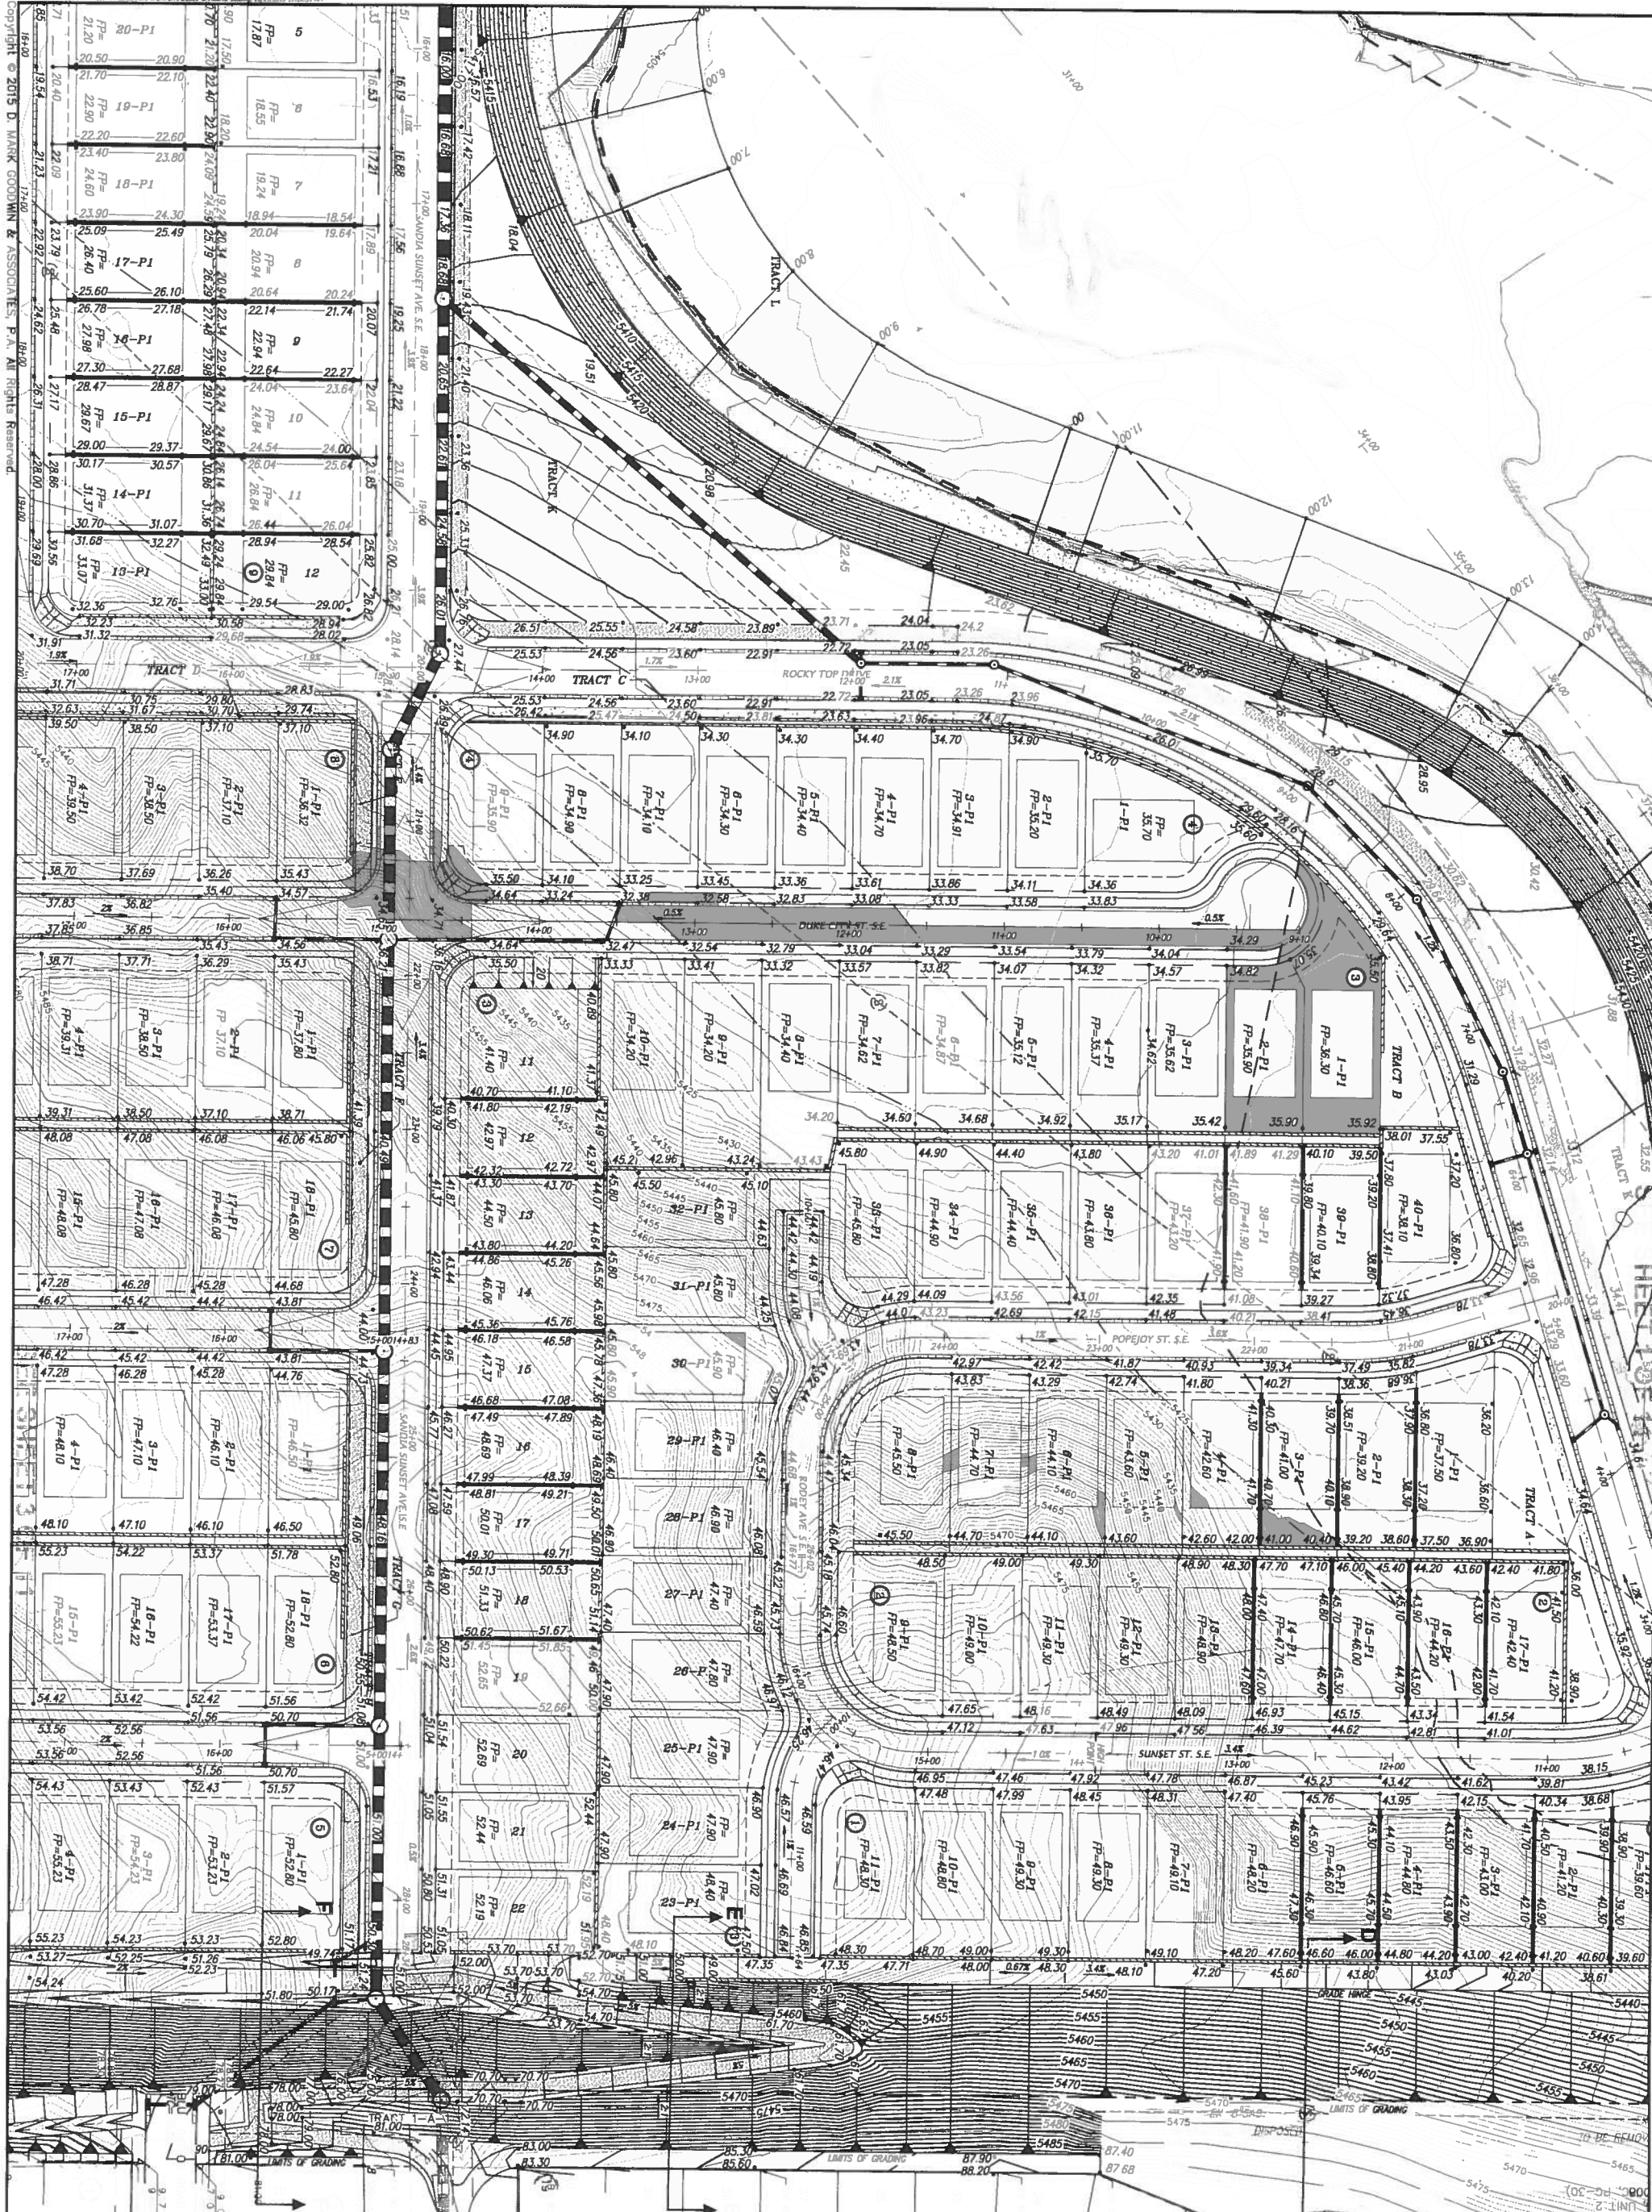

|   |  |  |  |                                                                               |  |  |  |
|---|--|--|--|-------------------------------------------------------------------------------|--|--|--|
| <div>MARK GOODMAN &amp; ASSOCIATES, P.A.<br/>CONSULTING ENGINEERS<br/>P.O. BOX 90606<br/>ALBUQUERQUE, NEW MEXICO 87199<br/>OFFICE (505) 828-2200 FAX (505) 797-8539</div>   |  |  |  | CITY PROJECT NO. <b>M-21-2</b><br>ZONE MAP NO. <b>2</b><br>SHEET OF <b>21</b> |  |  |  |
| ENGINEER'S SEAL<br>   |  |  |  | SURVEY INFORMATION                                                            |  |  |  |
| NO.   |  |  |  | FIELD NOTES                                                                   |  |  |  |
| BY   |  |  |  | DATE                                                                          |  |  |  |
| STATION "5-M22" IS LOCATED 8.7 MI. SE OF DOWNTOWN ALBUQUERQUE ON THE EAST SIDE OF THE MUNICIPAL LIMITS LINE IN THE FOUR HILLS SUBDIVISION AREA. STATION IS 600 FT. EAST OF MUNICIPAL LIMITS LINE, 77.9' SE OF POWER POLE #537 & 186.0' NW OF POWER POLE #60. STATION IS A STANDARD ACS BRASS DISK SET IN A CONCRETE MONUMENT IN THE GROUND. STATION IS STAMPED "5-M22". |  |  |  | BENCH MARKS                                                                   |  |  |  |
| X= 1,564,263.207, Y= 1,475,762.595, (NAD 83), Z= 5597.219 (NAVD 1988).   |  |  |  | AS BUILT INFORMATION                                                          |  |  |  |
| DESIGNED BY <b>JDH</b> DATE <b>06/14</b>   |  |  |  | CONTRACTOR                                                                    |  |  |  |
| DRAWN BY <b>ACH</b> DATE <b>06/14</b>   |  |  |  | WORK STAKED BY                                                                |  |  |  |
| CHECKED BY <b>DMG</b> DATE <b>06/14</b>   |  |  |  | INSPECTOR'S ACCEPTANCE BY                                                     |  |  |  |
|   |  |  |  | FIELD VERIFICATION BY                                                         |  |  |  |
|   |  |  |  | DRAWINGS CORRECTED BY                                                         |  |  |  |
|   |  |  |  | MICRO-FILM INFORMATION                                                        |  |  |  |
|   |  |  |  | RECORDED BY                                                                   |  |  |  |
|   |  |  |  | NO.                                                                           |  |  |  |



Copyright © 2015 D. MARK GOODWIN & ASSOCIATES, P.A. All Rights Reserved.

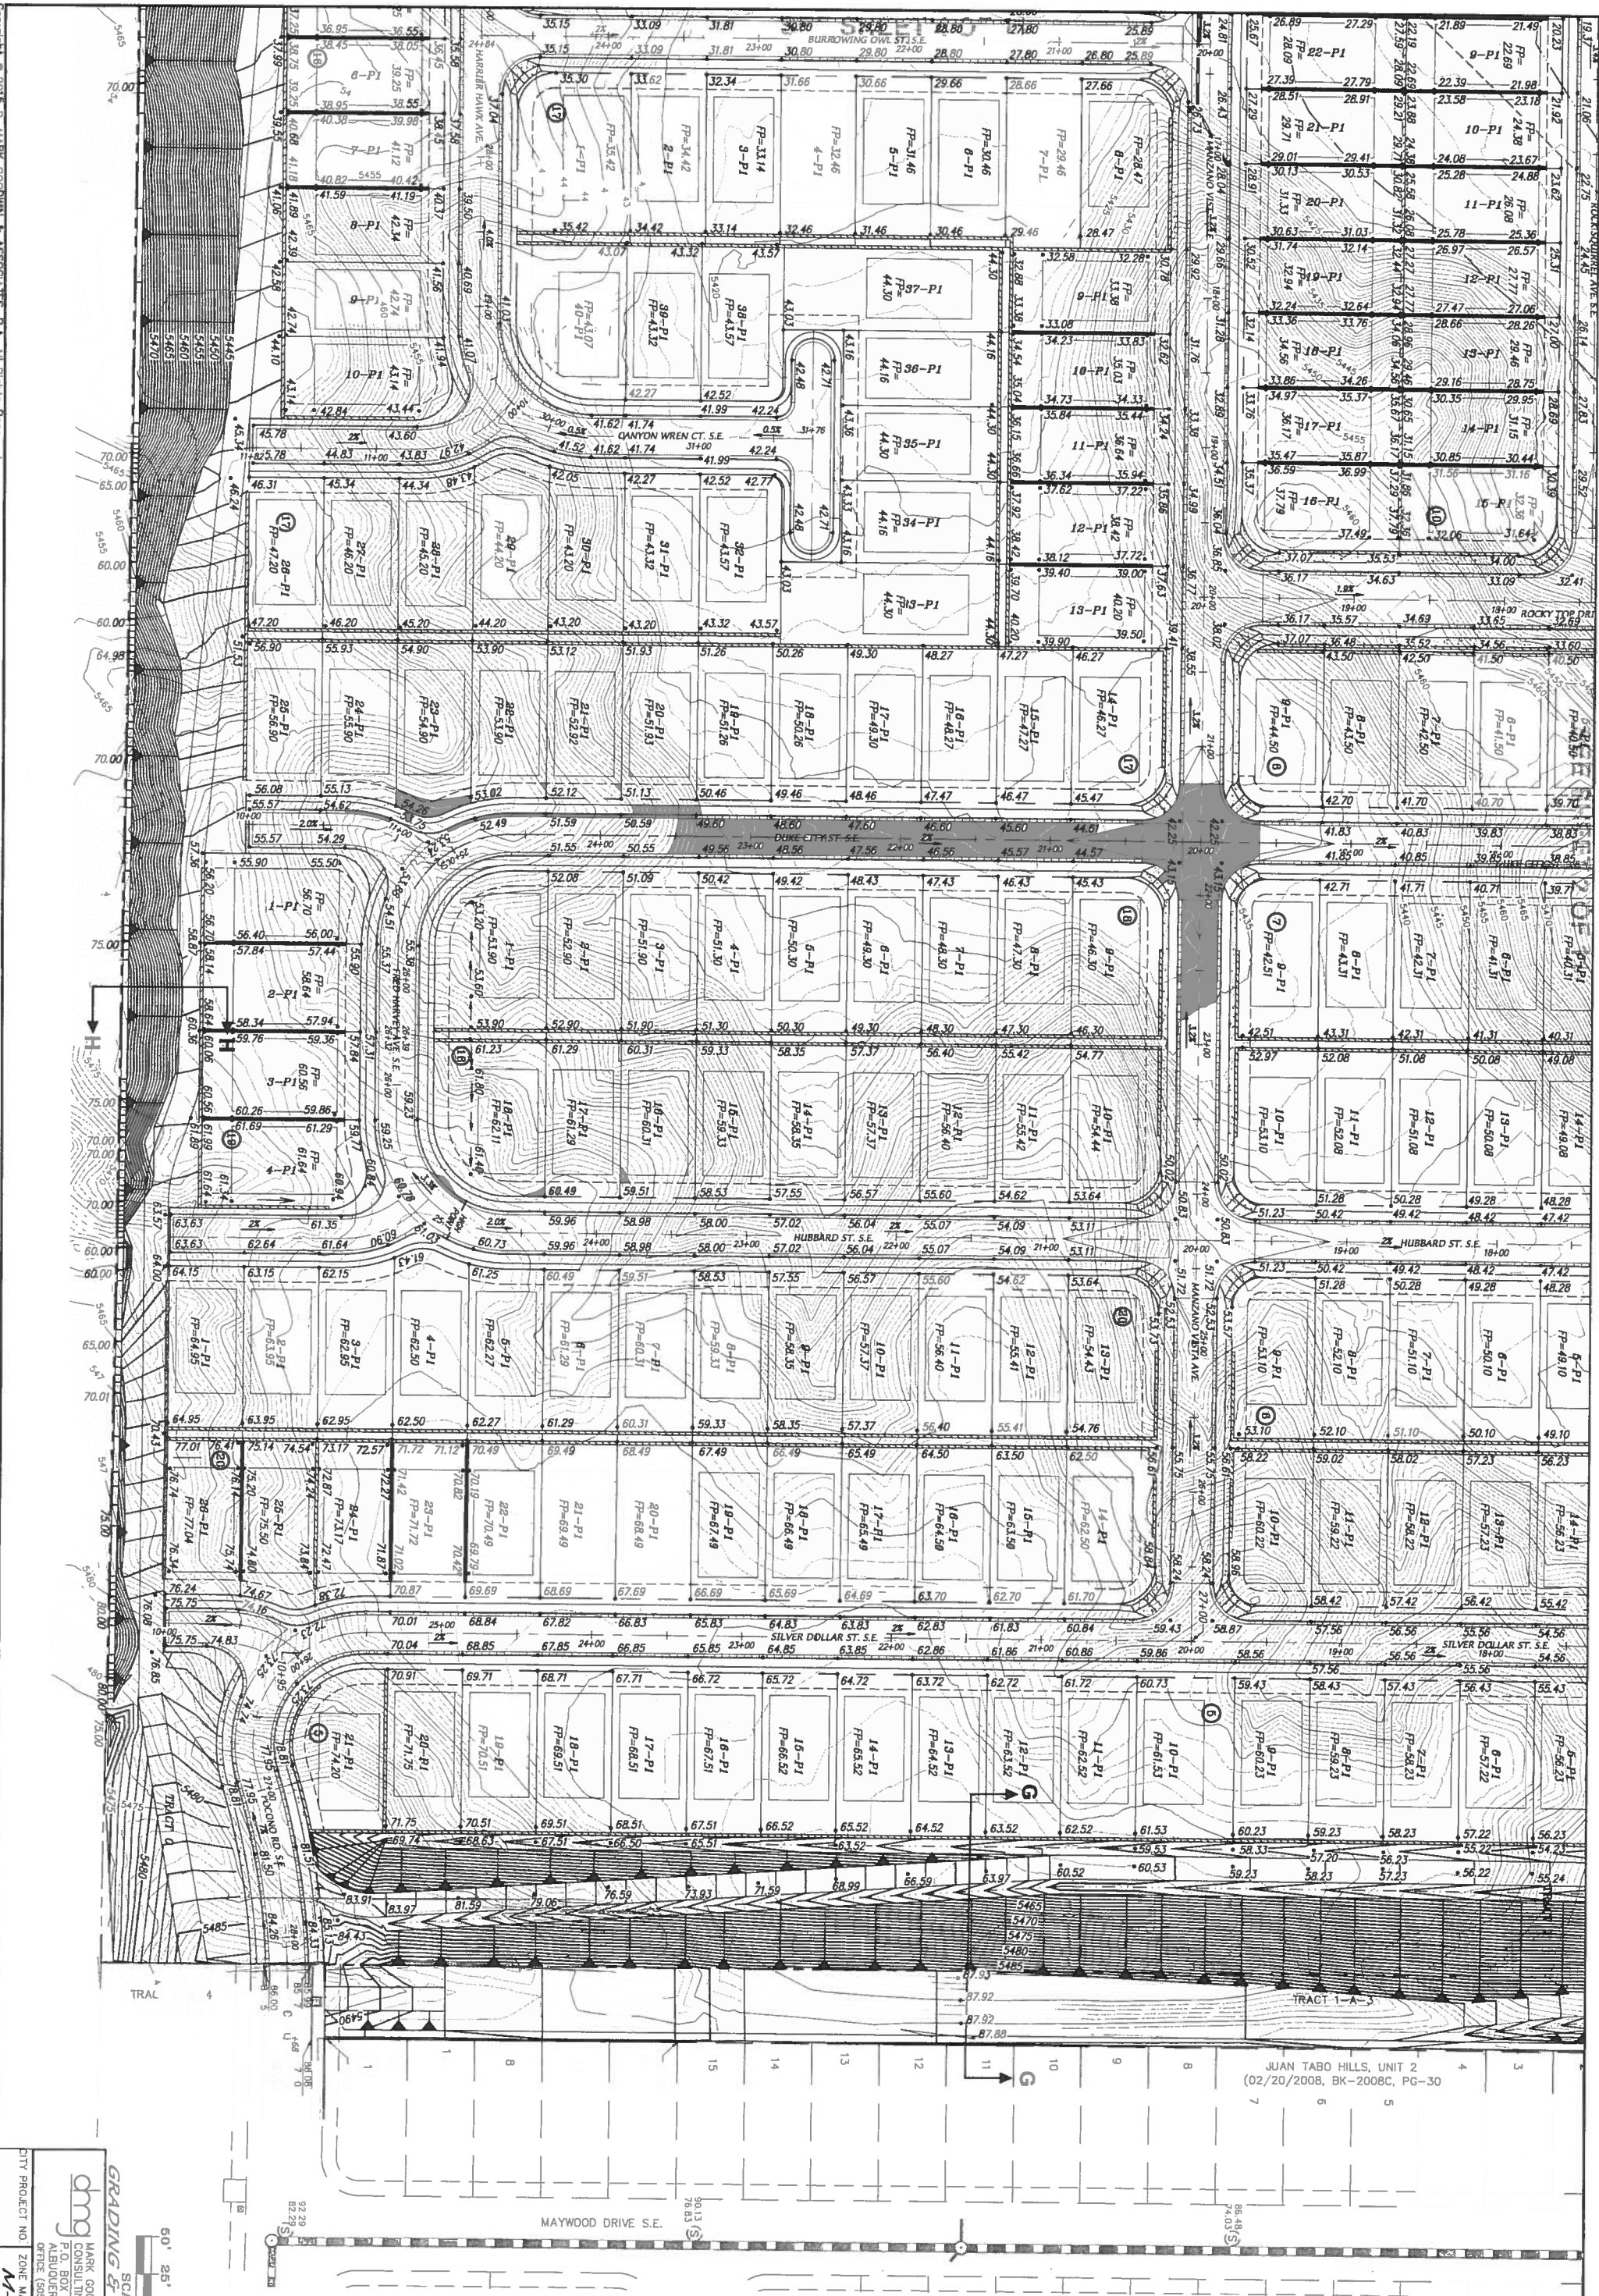

**GRADING & DRAINAGE PLAN**


SCALE: 1" = 50'

MARK GOODWIN & ASSOCIATES, P.A.  
CONSULTING ENGINEERS  
P.O. BOX 90606  
ALBUQUERQUE, NEW MEXICO 87199  
OFFICE (505) 828-2200, FAX (505) 797-9539

CITY PROJECT NO. **M-21-Z** ZONE MAP NO. **3** SHEET **22**

| |
|---|
| |
|---|



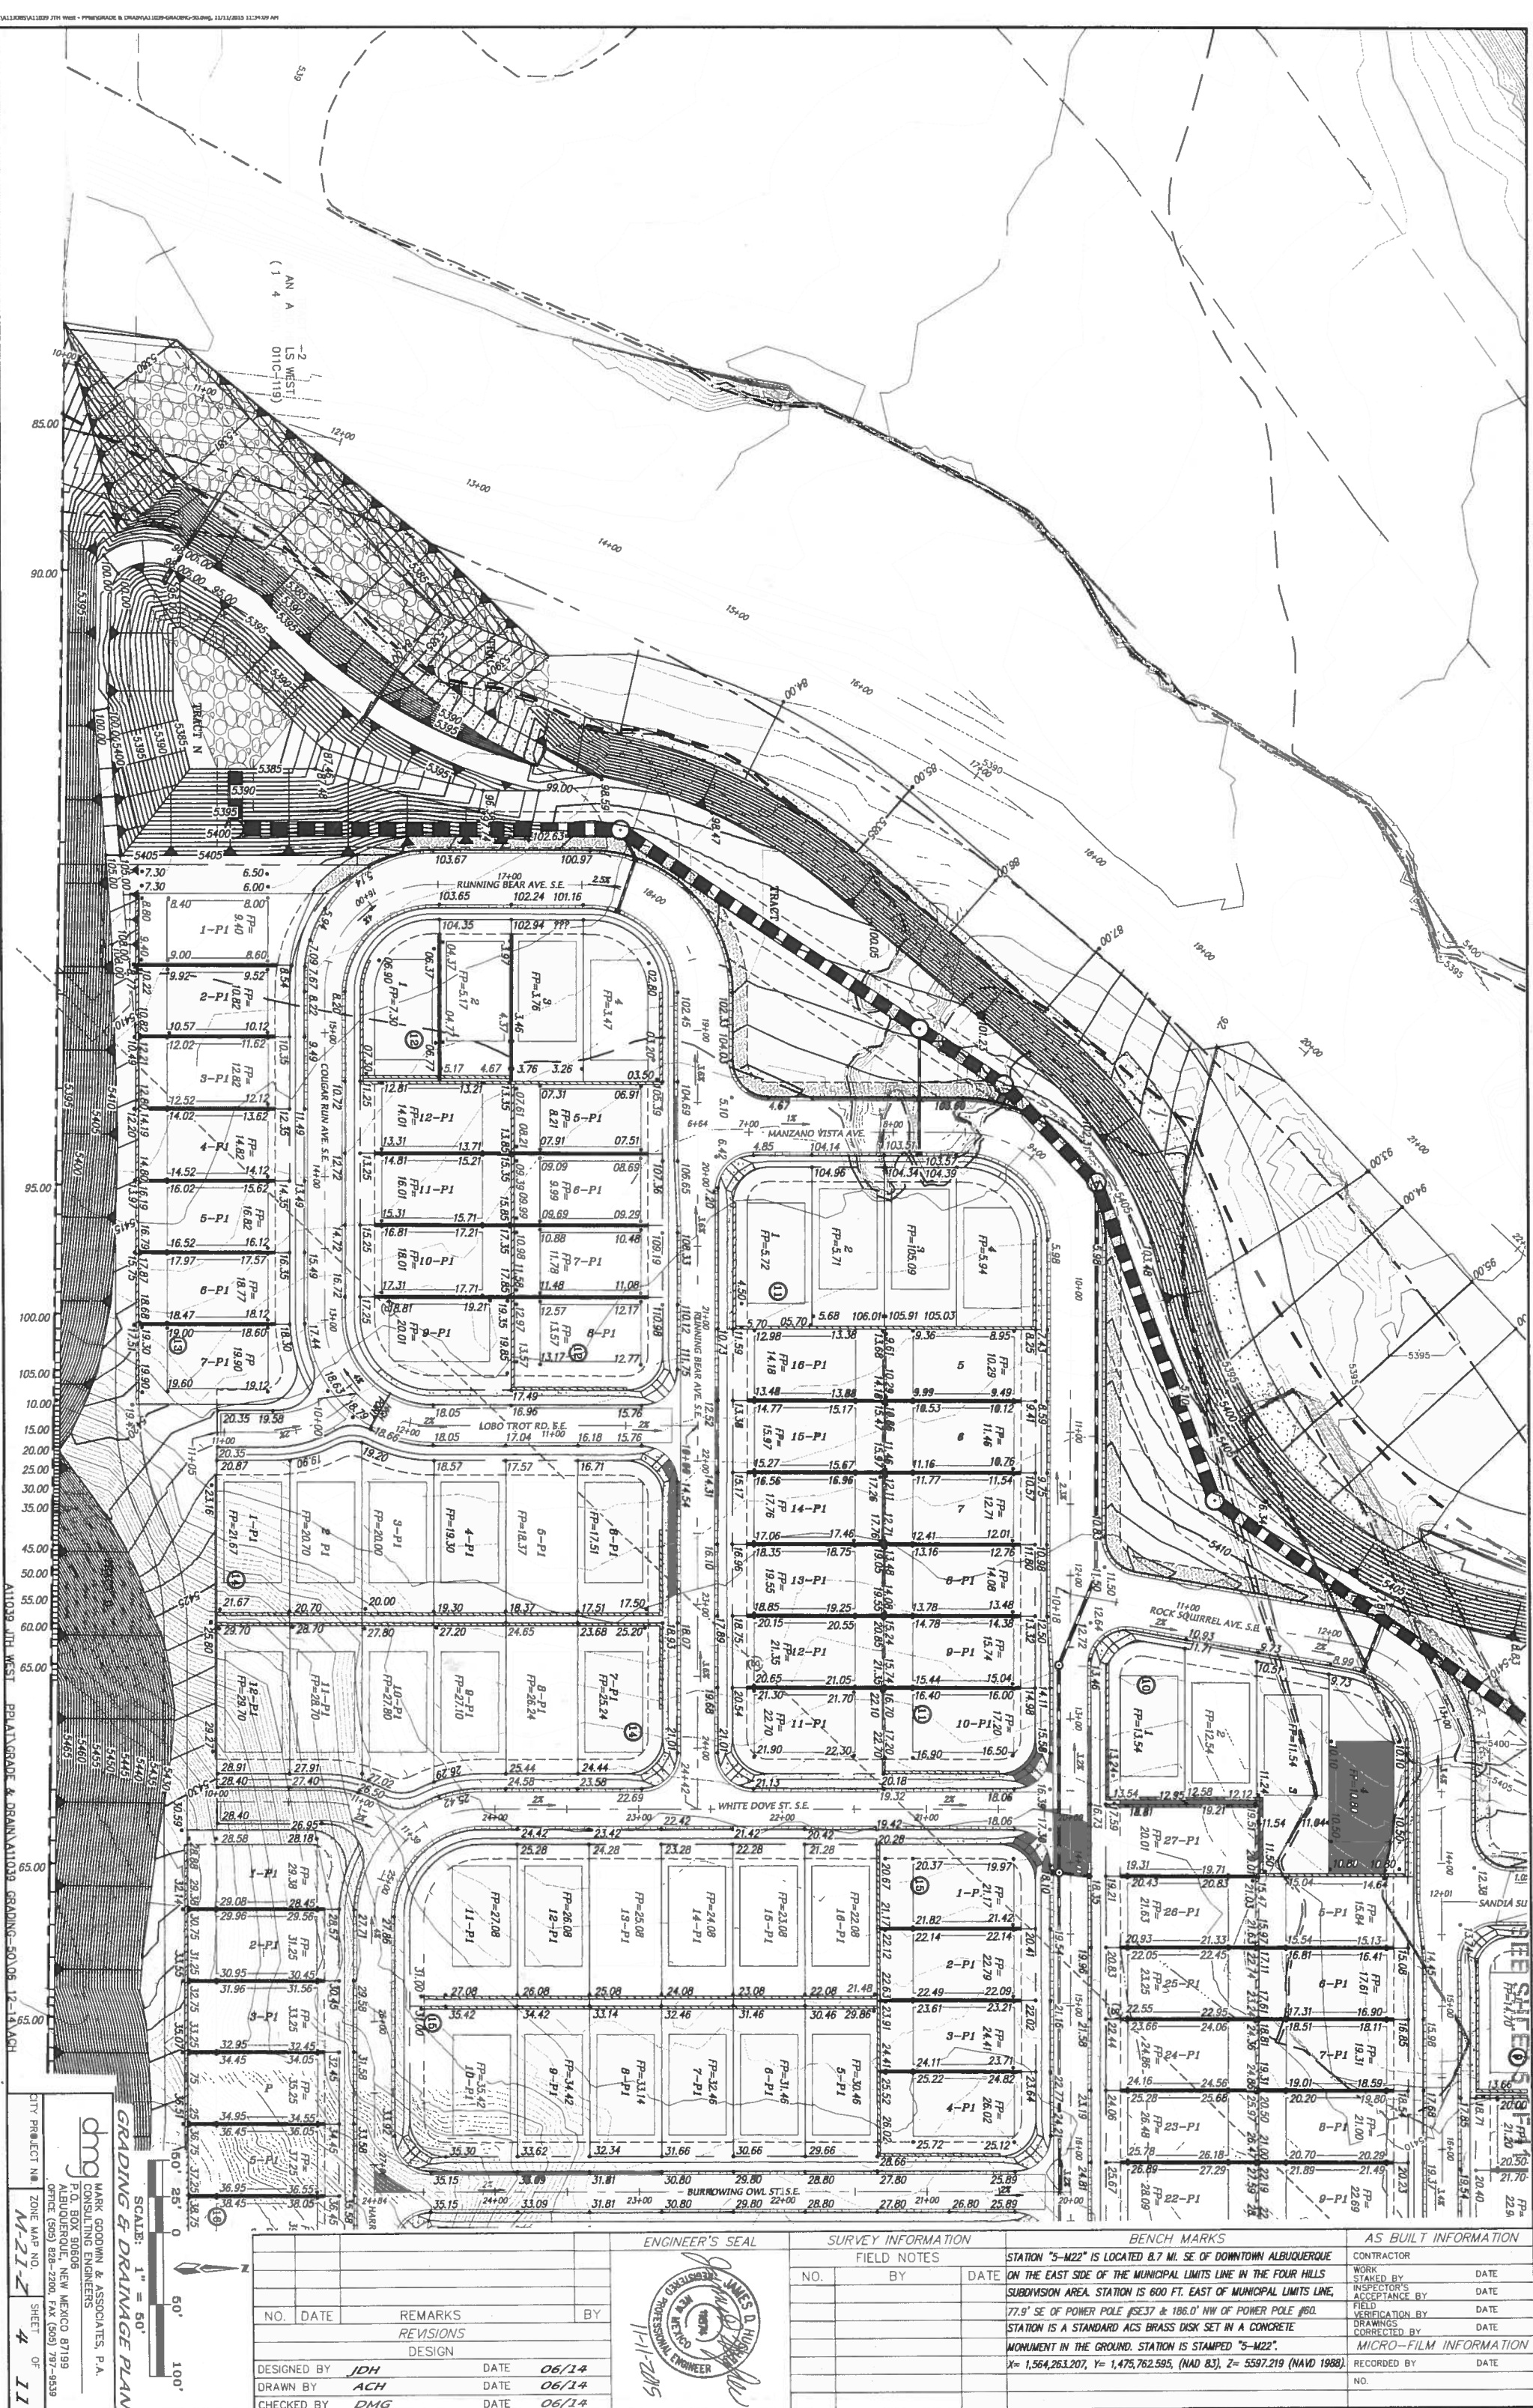





| Table 1: HYDROLOGY SUMMARY TABLE |                 |        |         |                  |    |    |      |                              |           |
|----------------------------------|-----------------|--------|---------|------------------|----|----|------|------------------------------|-----------|
| AHYMO BASIN ID                   | Location        | AREA   |         | Ground Cover (%) |    |    |      | Water Quality Volume (cu-ft) |           |
|                                  |                 | (Ac)   | (Sq mi) | A                | B  | C  | D    | Increment                    | Sub Total |
| 100                              | Four Hills      | 68.10  | 0.1322  | 8                | 18 | 32 | 38.7 | 328.22                       | 1.3218    |
| 101                              | Juan Tabo Hills | 68.80  | 0.1343  | 0                | 19 | 28 | 42   | 282.20                       | 1.0762    |
| 200                              | Four Hills      | 8.00   | 0.0160  | 0                | 30 | 40 | 40   | 37.61                        | 1.4888    |
| 201                              | Four Hills      | 78.30  | 0.0123  | 100              | 0  | 0  | 0    | 27.64                        | 0.0080    |
| 202                              | Juan Tabo Hills | 42.50  | 0.0841  | 0                | 22 | 48 | 30   | 172.20                       | 1.6101    |
| 203                              | Juan Tabo Hills | 22.50  | 0.0344  | 0                | 14 | 29 | 37   | 98.75                        | 2.1004    |
| 400                              | Juan Tabo Hills | 77.70  | 0.1214  | 0                | 8  | 41 | 50   | 343.81                       | 1.4883    |
| TOTALS:                          |                 | 342.70 | 0.50    |                  |    |    |      | 1231.35                      | 5.45      |

LEGEND

--- AHYMO BASIN BOUNDARY

--- SUB-BASIN BOUNDARY

--- NEW RCP STORM DRAIN

--- AHYMO BASIN NUMBER

#400



|                 |  |                    |      |   |                        |                      |      |
|-----------------|--|--------------------|------|---|------------------------|----------------------|------|
| ENGINEER'S SEAL |  | SURVEY INFORMATION |      | BENCH MARKS   |                        | AS BUILT INFORMATION |      |
|                 |  | FIELD NOTES        |      | STATION "5-M22" IS LOCATED 8.7 MI. SE OF DOWNTOWN ALBUQUERQUE ON THE EAST SIDE OF THE MUNICIPAL LIMITS LINE IN THE FOUR HILLS SUBDIVISION AREA. STATION IS 600 FT. EAST OF MUNICIPAL LIMITS LINE, 77.9' SE OF POWER POLE #SE37 & 186.0' NW OF POWER POLE #60. STATION IS A STANDARD ACS BRASS DISK SET IN A CONCRETE MONUMENT IN THE GROUND. STATION IS STAMPED "5-M22". X= 1,584,263.207, Y= 1,475,762.595, (NAD 83), Z= 5597.219 (NAVD 1988). |                        | CONTRACTOR           |      |
|                 |  | NO.                | BY   | DATE   | WORK STAKED BY         | DATE                 |      |
| REVISIONS       |  |                    |      |   | MICRO-FILM INFORMATION |                      |      |
|                 |  | NO.                | DATE | REMARKS   |                        |                      |      |
| DESIGN          |  |                    |      |   | RECORDED BY            |                      | DATE |
| DESIGNED BY     |  | JDH                | DATE | 06/14   |                        |                      |      |
| DRAWN BY        |  | ACH                | DATE | 06/14   | NO.                    |                      |      |
| CHECKED BY      |  | DMG                | DATE | 06/14   |                        |                      |      |

JUAN TABO HILLS ESTATES  
DRAINAGE BASIN MAP

dmg  
MARK GOODWIN & ASSOCIATES, P.A.  
P.O. BOX 90608  
ALBUQUERQUE, NEW MEXICO 87199  
OFFICE (505) 848-4200, FAX (505) 787-9539



CITY PROJECT NO. ZONE MAP NO. SHEET OF  
M-21-Z 7 11







|              |                     |                 |                 |            |
|--------------|---------------------|-----------------|-----------------|------------|
| Volume Title | Sheet               | Scale           | Drawn By        | Checked By |
| Hydrology    | 1                   | 1" = 100'       | J. D. Hill      | J. D. Hill |
| Project Name | Client              | Address         | City            | State      |
| Hydrology    | City of Albuquerque | 1000 1st St. NE | Albuquerque, NM | 87102      |
| Project No.  | Drawn By            | Checked By      | Date            | Scale      |
| 1000         | J. D. Hill          | J. D. Hill      | 10/1/00         | 1" = 100'  |


| HYDROLOGY SUMMARY TABLE |              |           |                  |     |    |    |                                         |         |                              |
|-------------------------|--------------|-----------|------------------|-----|----|----|-----------------------------------------|---------|------------------------------|
| HYDRO BASIN ID          | SUB BASIN ID | AREA (Ac) | Ground Cover (%) |     |    |    | Peak 100-YR Flow Q <sub>max</sub> (cfs) |         | Water Quality Volume (Ac-Ft) |
|                         |              |           | A                | B   | C  | D  | Incremental                             | Surface |                              |
| 100                     | 100.1        | 89.10     | 0.13922          | 8   | 18 | 35 | 39                                      | 327.86  | 1.3218                       |
| 101                     |              | 66.80     | 0.10438          | 0   | 19 | 39 | 42                                      | 282.50  | 0.00                         |
| 200                     |              | 9.00      | 0.01406          | 0   | 20 | 40 | 40                                      | 37.61   | 0.00                         |
| 201                     |              | 76.30     | 0.07828          | 100 | 0  | 0  | 0                                       | 27.84   | 11.84                        |
| 203                     |              | 42.50     | 0.06641          | 0   | 22 | 45 | 33                                      | 172.59  | 0.5376                       |
| 300                     |              | 22.30     | 0.03484          | 0   | 14 | 29 | 57                                      | 99.75   | 0.4873                       |
| 400                     |              | 77.70     | 0.12141          | 0   | 9  | 41 | 50                                      | 343.61  | 1.4893                       |
| Total                   |              |           |                  |     |    |    |                                         |         | 5.0484                       |

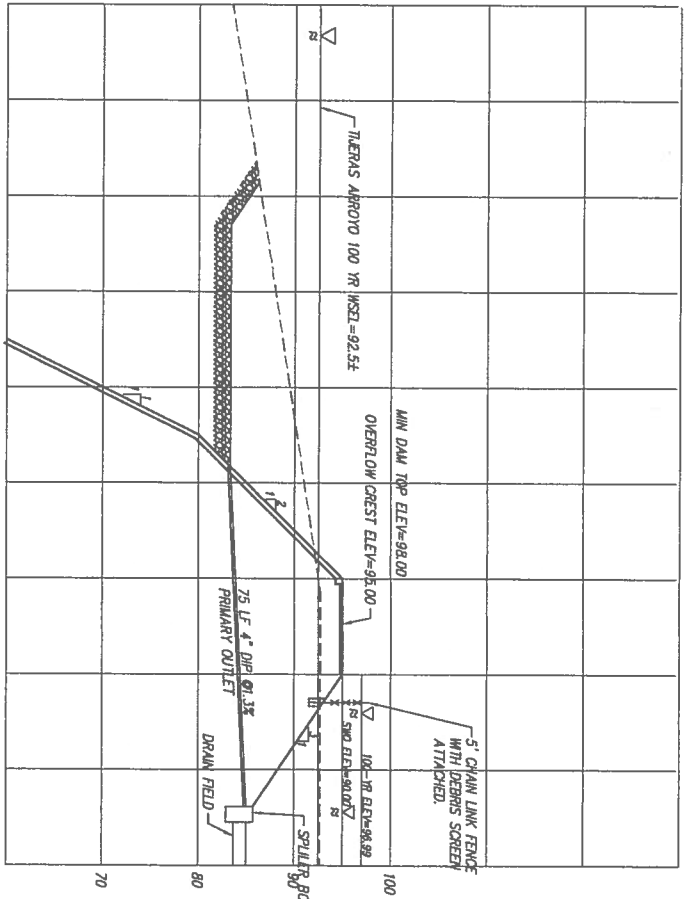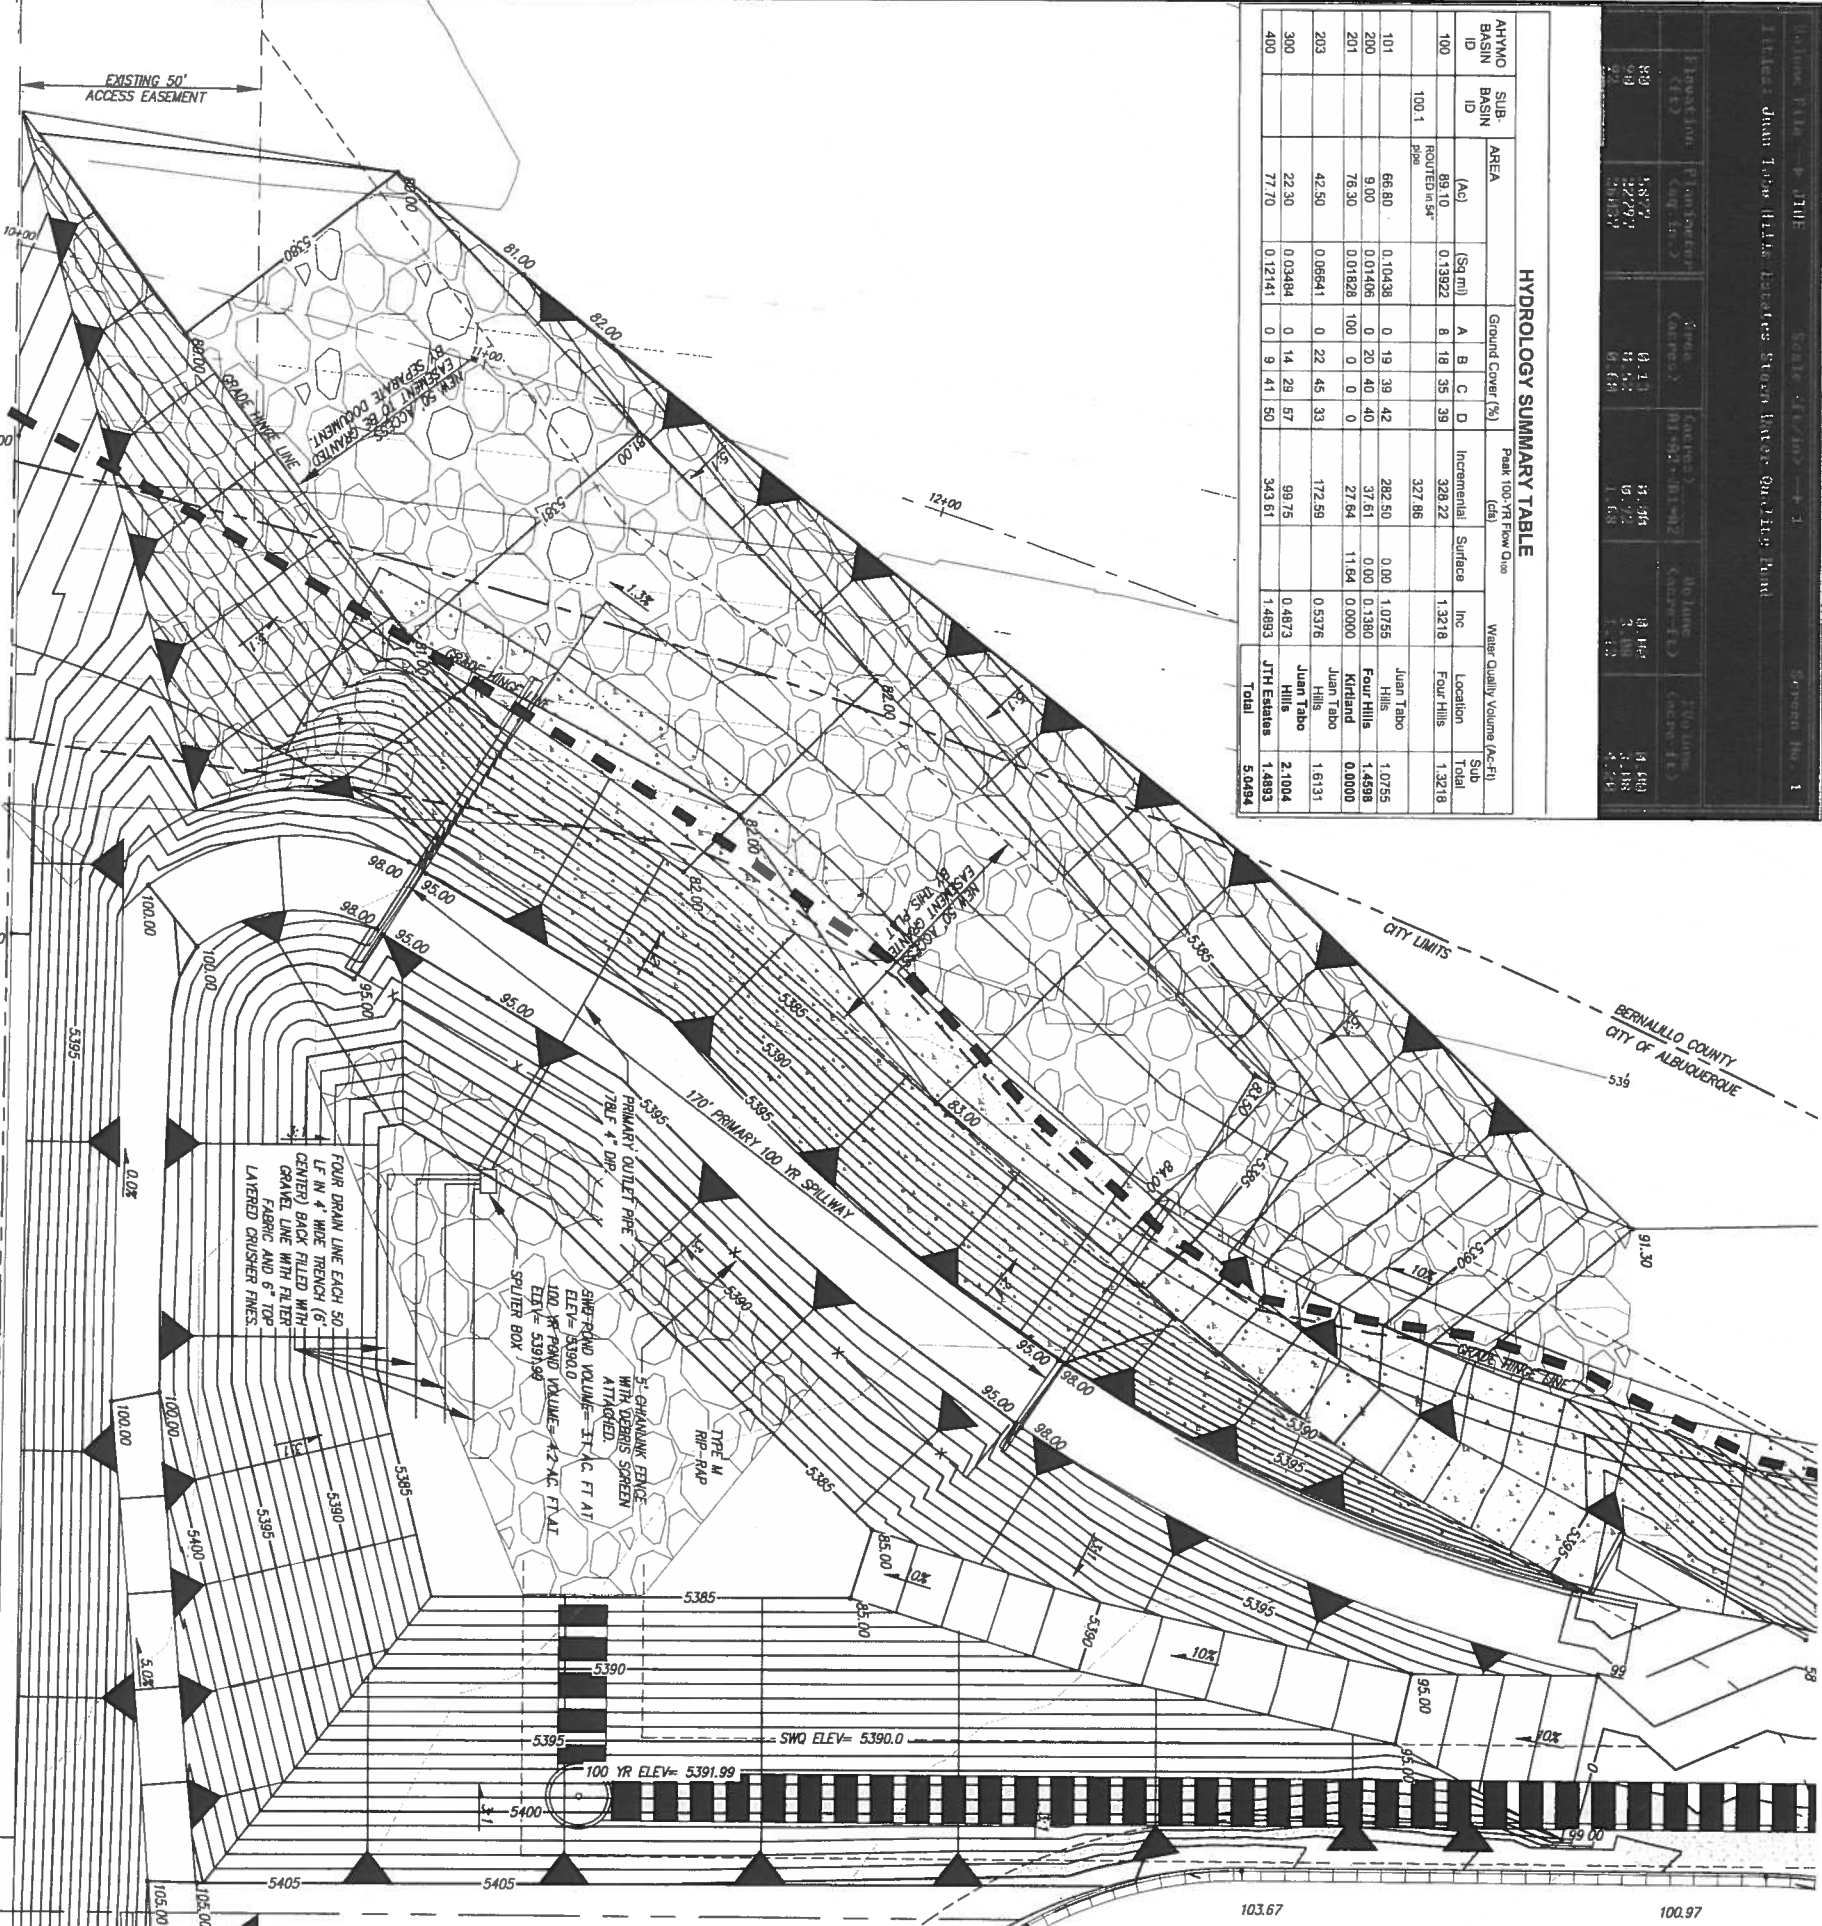

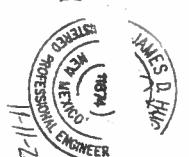
|                            |  |  |  |     |                                                                                     |             |                    |                           |   |             |            |                      |  |
|----------------------------|--|--|--|-----|-------------------------------------------------------------------------------------|-------------|--------------------|---------------------------|---|-------------|------------|----------------------|--|
|                            |  |  |  |     | ENGINEER'S SEAL                                                                     |             | SURVEY INFORMATION |                           |   | BENCH MARKS |            | AS BUILT INFORMATION |  |
|                            |  |  |  |     |  | FIELD NOTES |                    |                           | STATION "5-M22" IS LOCATED 8.7 MI. SE OF DOWNTOWN ALBUQUERQUE ON THE EAST SIDE OF THE MUNICIPAL LIMITS LINE IN THE FOUR HILLS SUBDIVISION AREA. STATION IS 600 FT. EAST OF MUNICIPAL LIMITS LINE, 77.9' SE OF POWER POLE #537 & 186.0' NW OF POWER POLE #60. STATION IS A STANDARD ACS BRASS DISK SET IN A CONCRETE MONUMENT IN THE GROUND. STATION IS STAMPED "5-M22".<br>X= 1,564,263.207, Y= 1,475,762.595, (NAD 83), Z= 5597.219 (NAVD 1988). |             | CONTRACTOR |                      |  |
|                            |  |  |  | NO. |                                                                                     | BY          | DATE               | WORK STAKED BY            |   |             | DATE       |                      |  |
|                            |  |  |  |     |                                                                                     |             |                    | INSPECTOR'S ACCEPTANCE BY |   |             | DATE       |                      |  |
|                            |  |  |  |     |                                                                                     |             |                    | FIELD VERIFICATION BY     |   |             | DATE       |                      |  |
|                            |  |  |  |     |                                                                                     |             |                    | DRAWINGS CORRECTED BY     |   |             | DATE       |                      |  |
| NO. DATE REMARKS BY        |  |  |  |     |                                                                                     |             |                    | MICRO-FILM INFORMATION    |   |             |            |                      |  |
| REVISIONS                  |  |  |  |     |                                                                                     |             |                    | RECORDED BY DATE          |   |             |            |                      |  |
| DESIGN                     |  |  |  |     |                                                                                     |             |                    | NO.                       |   |             |            |                      |  |
| DESIGNED BY JDH DATE 06/14 |  |  |  |     |                                                                                     |             |                    |                           |   |             |            |                      |  |
| DRAWN BY ACH DATE 06/14    |  |  |  |     |                                                                                     |             |                    |                           |   |             |            |                      |  |
| CHECKED BY DMG DATE 06/14  |  |  |  |     |                                                                                     |             |                    |                           |   |             |            |                      |  |

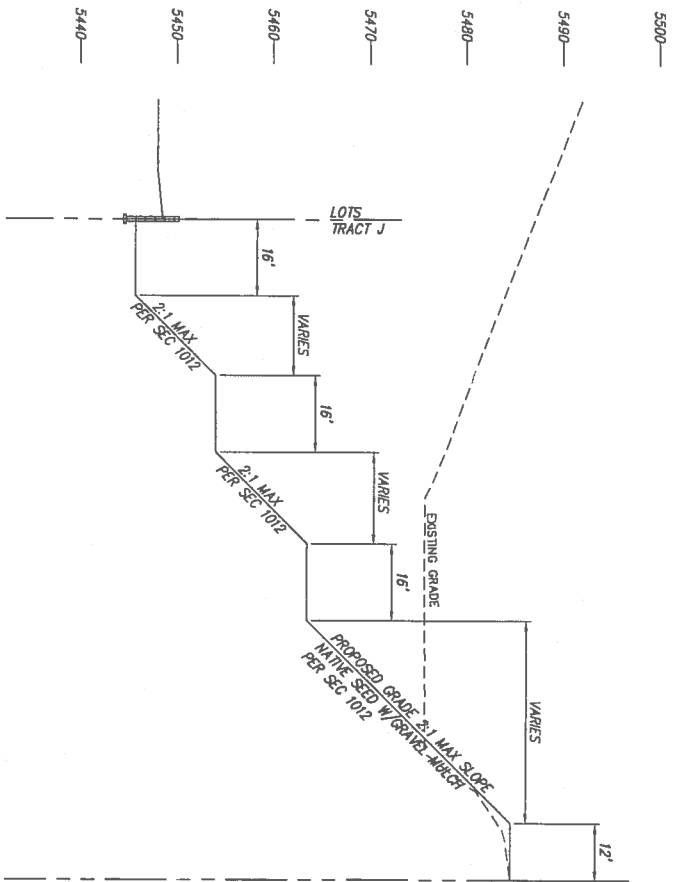


SECTION E-E SCALE: 1"=20' H 1"=10' V

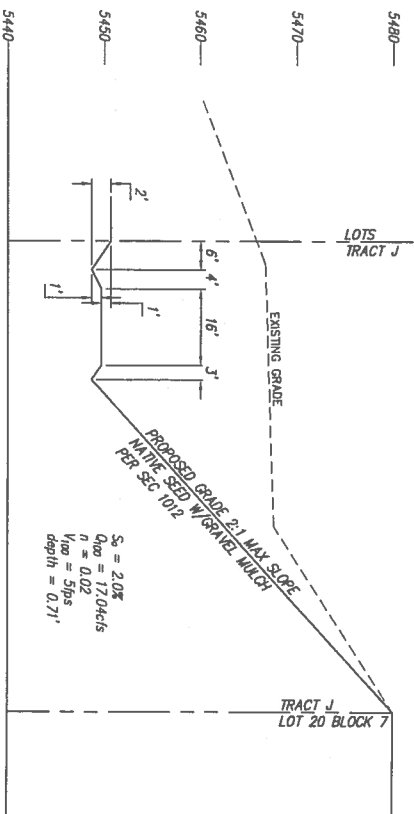


SECTION F-F SCALE: 1"=20' H 1"=10' V

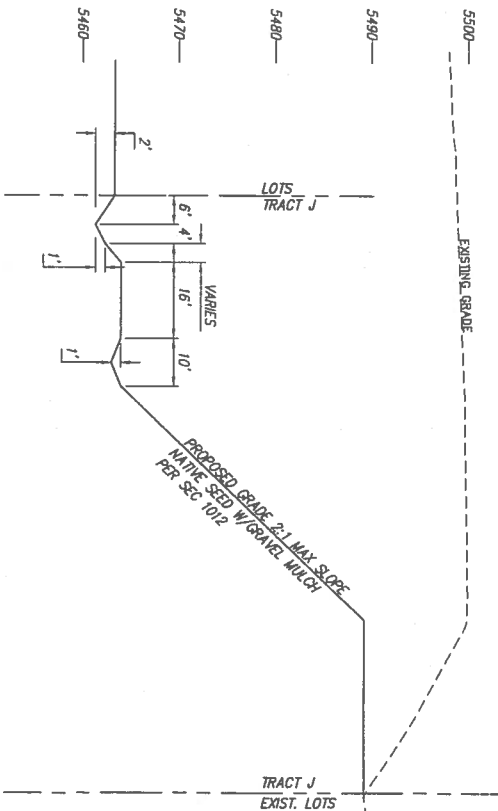


SECTION G-G SCALE: 1"=20' H 1"=10' V

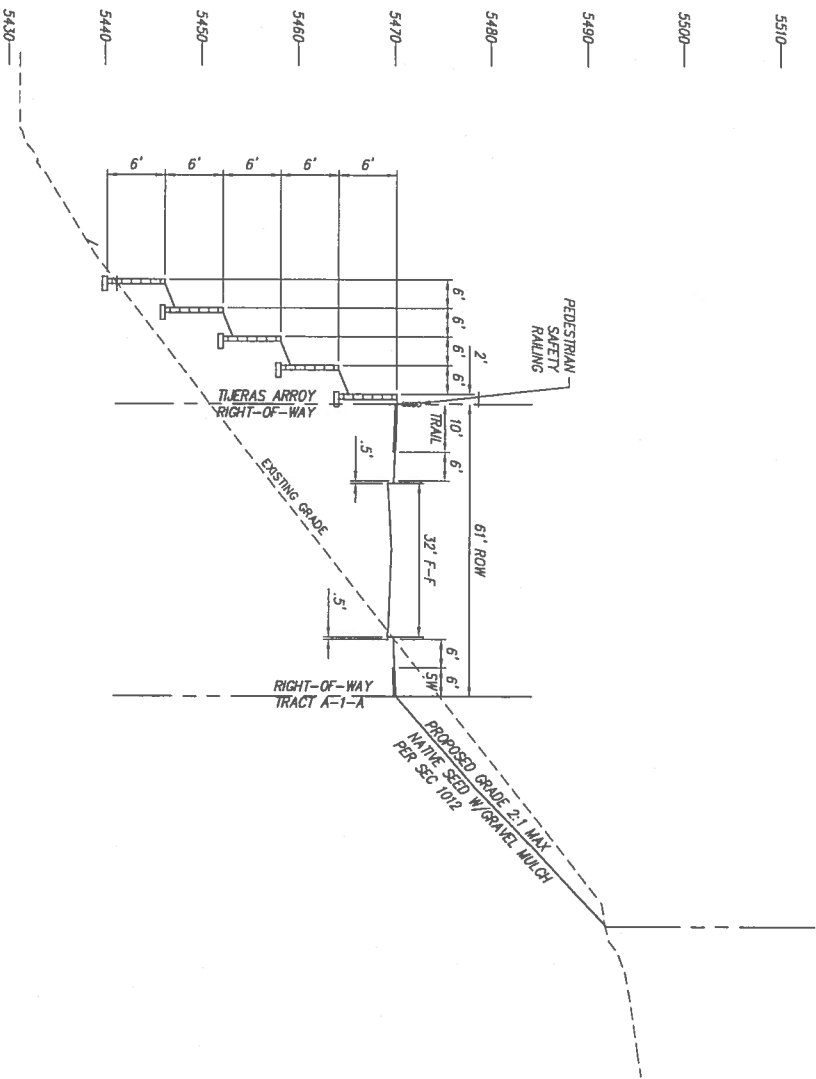

SECTION C-C SCALE: 1"=20' H 1"=10' V

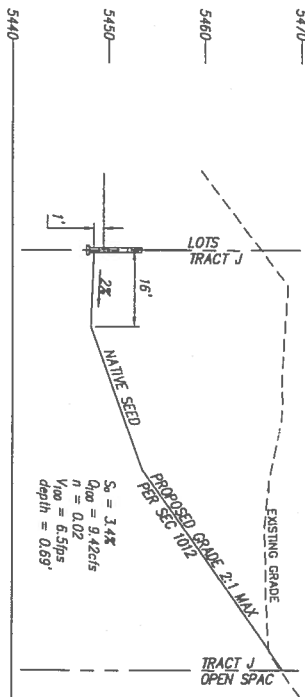

SECTION D-D SCALE: 1"=20' H 1"=10' V

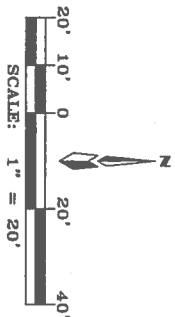

| ENGINEER'S SEAL                                                                                |      |         | SURVEY INFORMATION |    |      | BENCH MARKS   |                        |  | AS BUILT INFORMATION      |  |  |
|------------------------------------------------------------------------------------------------|------|---------|--------------------|----|------|---|------------------------|--|---------------------------|--|--|
| <div></div> |      |         | FIELD NOTES        |    |      | STATION "5-M22" IS LOCATED 8.7 MI. SE OF DOWNTOWN ALBUQUERQUE ON THE EAST SIDE OF THE MUNICIPAL LIMITS LINE IN THE FOUR HILLS SUBDIVISION AREA. STATION IS 600 FT. EAST OF MUNICIPAL LIMITS LINE, 77.9' SE OF POWER POLE #37 & 186.0' NW OF POWER POLE #60. STATION IS A STANDARD ACS BRASS DISK SET IN A CONCRETE MONUMENT IN THE GROUND. STATION IS STAMPED "5-M22".<br>X= 1,564,263.207, Y= 1,475,762.595, (NAD 83), Z= 5597.219 (NAVD 1988). |                        |  | CONTRACTOR                |  |  |
|                                                                                                |      |         | NO.                | BY | DATE |   |                        |  | WORK STAKED BY            |  |  |
|                                                                                                |      |         |                    |    |      |   |                        |  | INSPECTOR'S ACCEPTANCE BY |  |  |
|                                                                                                |      |         |                    |    |      |   |                        |  | FIELD VERIFICATION BY     |  |  |
|                                                                                                |      |         |                    |    |      |   |                        |  | DRAWINGS CORRECTED BY     |  |  |
| NO.                                                                                            | DATE | REMARKS | BY                 |    |      |   | MICRO-FILM INFORMATION |  |                           |  |  |
| DESIGN                                                                                         |      |         |                    |    |      |   |                        |  | RECORDED BY               |  |  |
| DESIGNED BY                                                                                    |      |         | DATE               |    |      |   |                        |  | DATE                      |  |  |
| DRAWN BY                                                                                       |      |         | DATE               |    |      |   |                        |  | DATE                      |  |  |
| CHECKED BY                                                                                     |      |         | DATE               |    |      |   |                        |  | DATE                      |  |  |

JUAN TABO HILLS ESTATES  
GRADING & DRAINAGE PLAN

MARK GOODWIN & ASSOCIATES, P.A.  
P.O. BOX 90606  
ALBUQUERQUE, NEW MEXICO 87199  
OFFICE (505) 828-2200, FAX (505) 797-9339

CITY PROJECT NO. 1 ZONE MAP NO. M-21-2 SHEET 11 OF 11