




BMP MAP LEGEND

- AREA OF DISTURBANCE
- SILT FENCE
- MULCH FILTER SOCK
- INLET PROTECTION
- CUT BACK CURB
- FLOW DIRECTION
- VTC (VEHICLE TRACK-OUT CONTROL)
- PORTABLE TOILETS (TBD)
- WASTE CONTAINER (TBD)
- LIQUID WASTE WASHOUT (TBD)
- STAGING AREA (TBD)

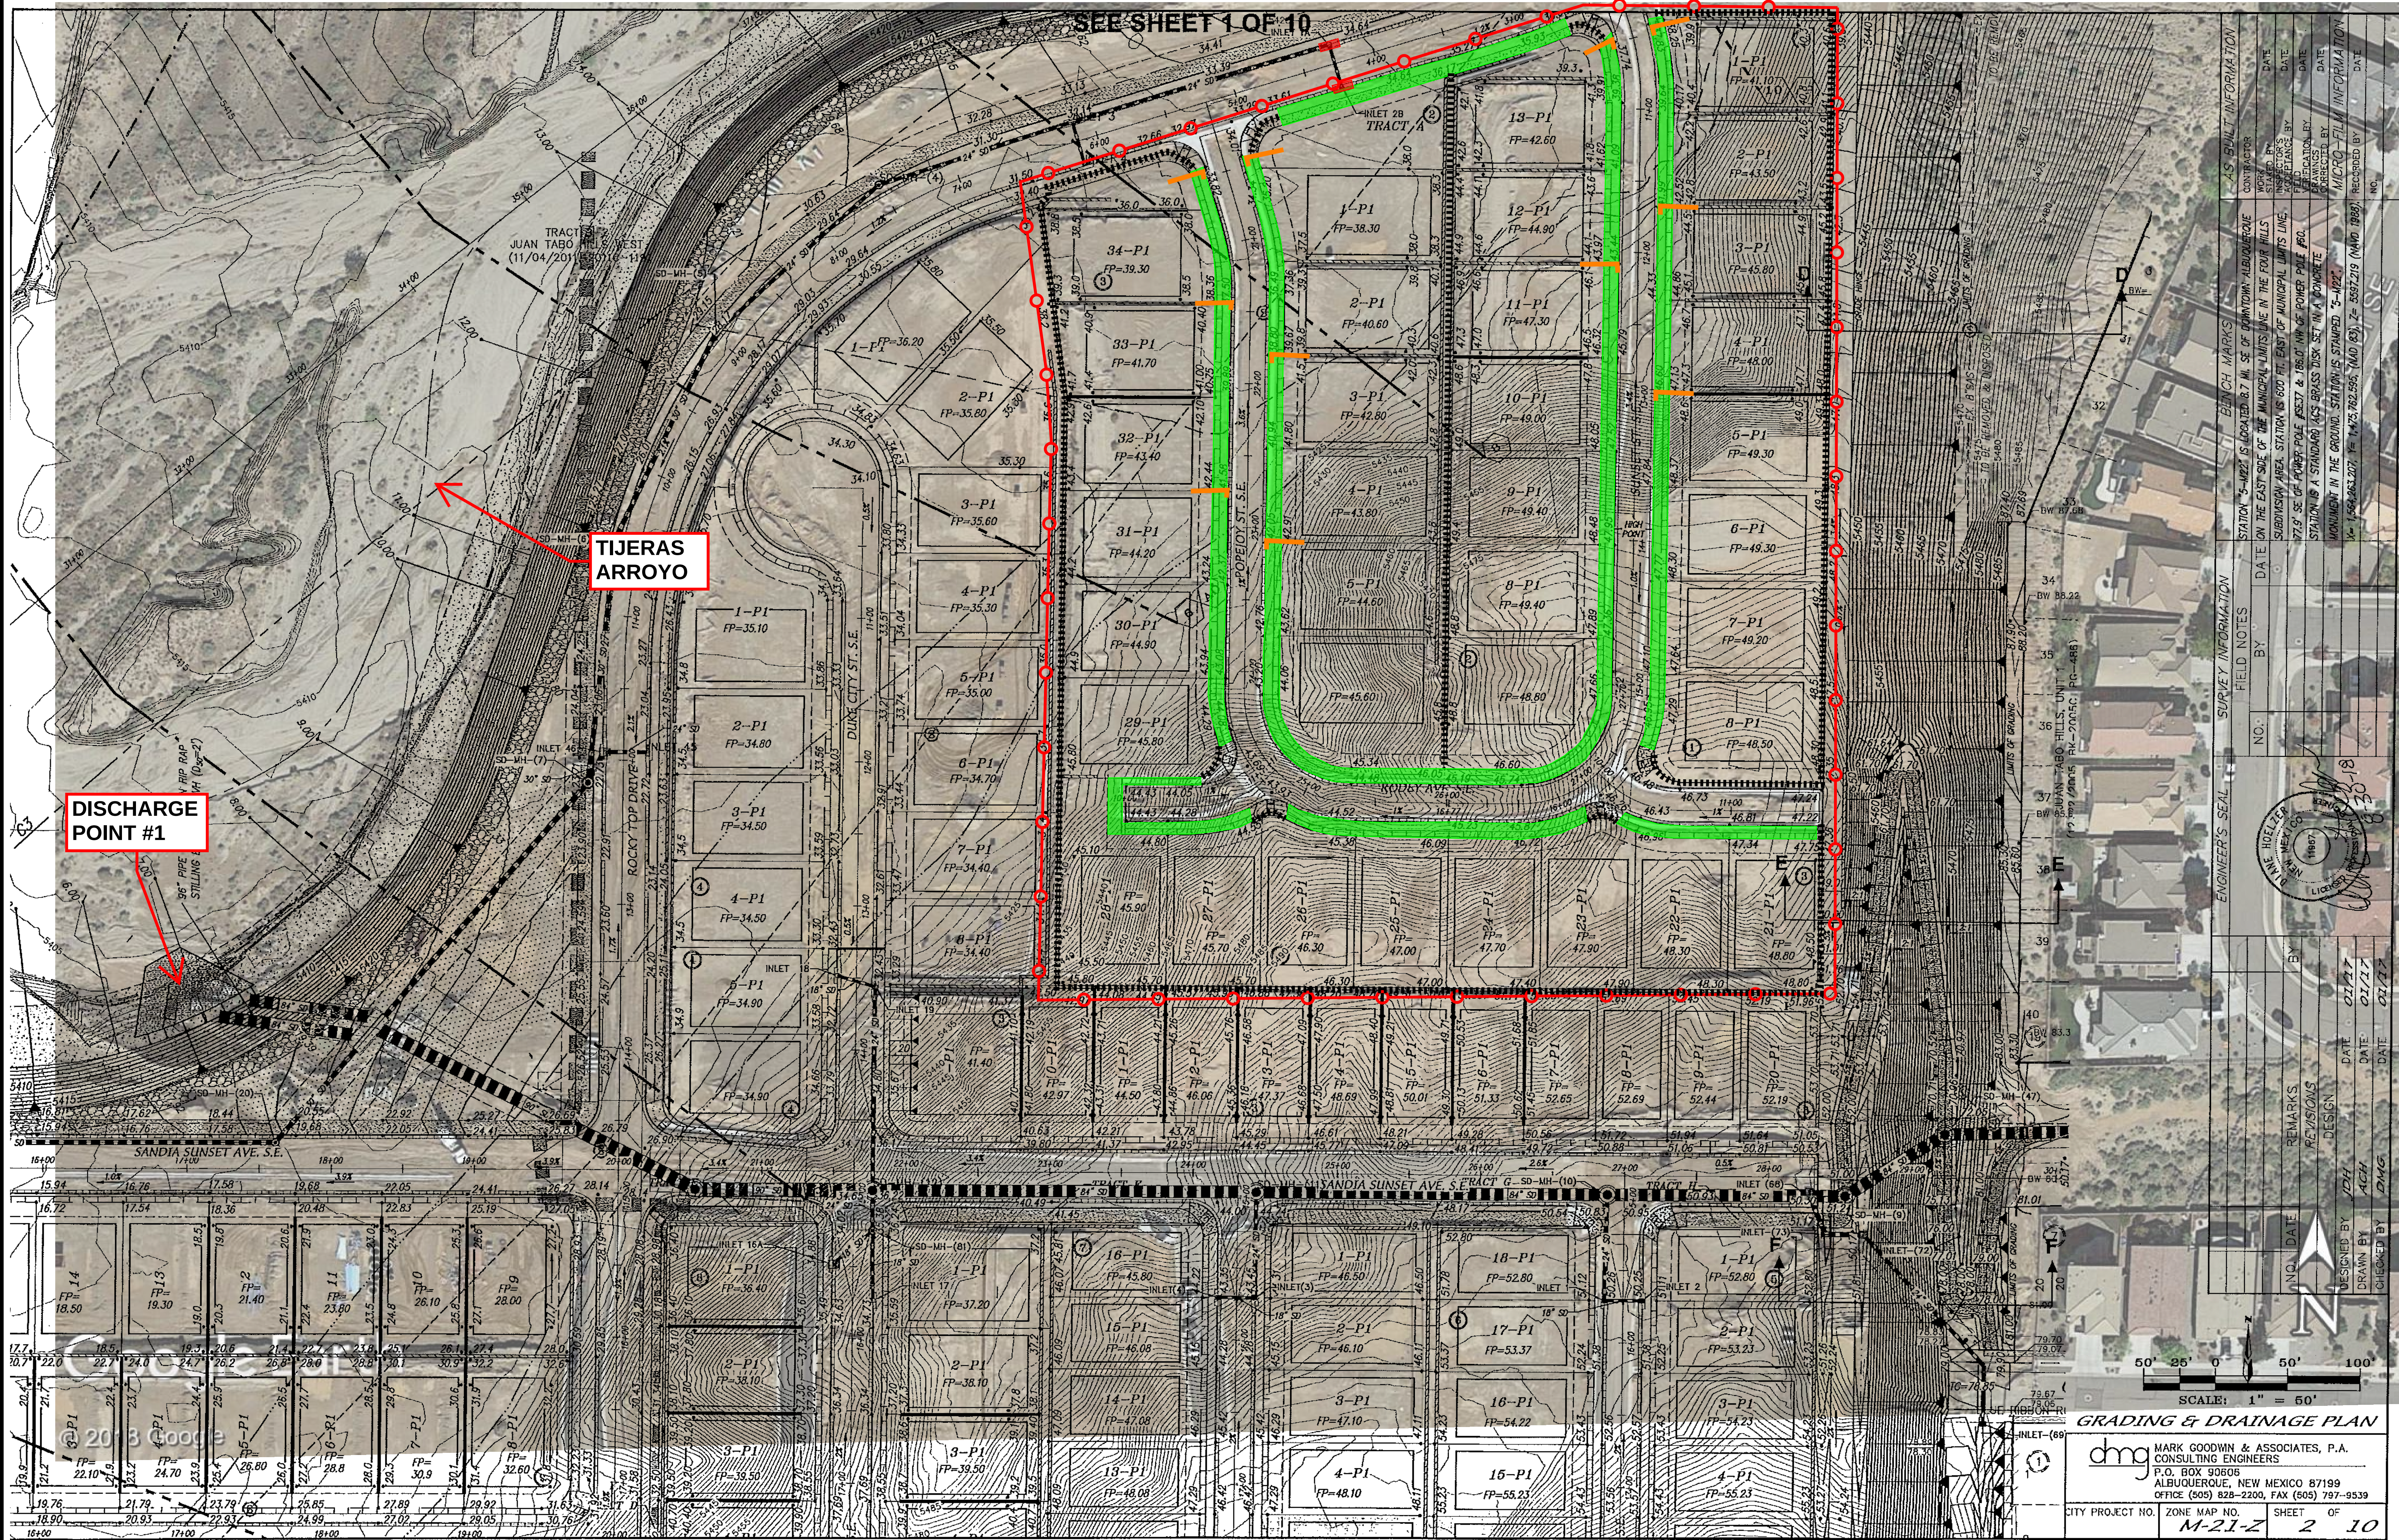

STORMWATER POLLUTION PREVENTION PLAN (SWPPP)

JUAN TABO HILLS ESTATES (VOLTERRA)
OPERATOR: SLG HOLDINGS, LLC
SITE: JUAN TABO DR. SE AND POCONO RD. SE, ALBUQUERQUE, NM, 87123, BERNALILLO COUNTY
LAT: 35.04598 LONG: -106.52212
TOTAL SITE AREA: 7.97 ACRES
TOTAL DISTURBED AREA: 8.0 ACRES
RECEIVING WATERS: TIJERAS ARROYO (RIO GRANDE TO FOUR HILLS BRIDGE). NM-9000.A_070.
LISTED AS IMPAIRED, SEE SWPPP.

GRADING PLAN BY OHTERS

DRAWN BY: M. VALLEJOS, CPESC-IT, CISEC
06/10/19