

CONSTRUCTION PLANS FOR JEWISH FEDERATION OF GREATER ALBUQUERQUE PRIVATE ROAD ALBUQUERQUE, NEW MEXICO

INDEX						
SHEET NUMBER	DESCRIPTION					
1	TITLE SHEET			1 2 3 4	5 6 7 8	9 10 11 12 13 1 9 0 0 1 9 1
2	PLAT			A	PPROVAL OF AS CHIEF CONSTRUC	BUILT DRAWINGS CTION ENGINEER
3	CONSTRUCTION NOTES AND DETAILS				DATE	12/92
4	PLAN AND PROFILE					
			William & Vruste	REV	SHEETS	CITY ENG

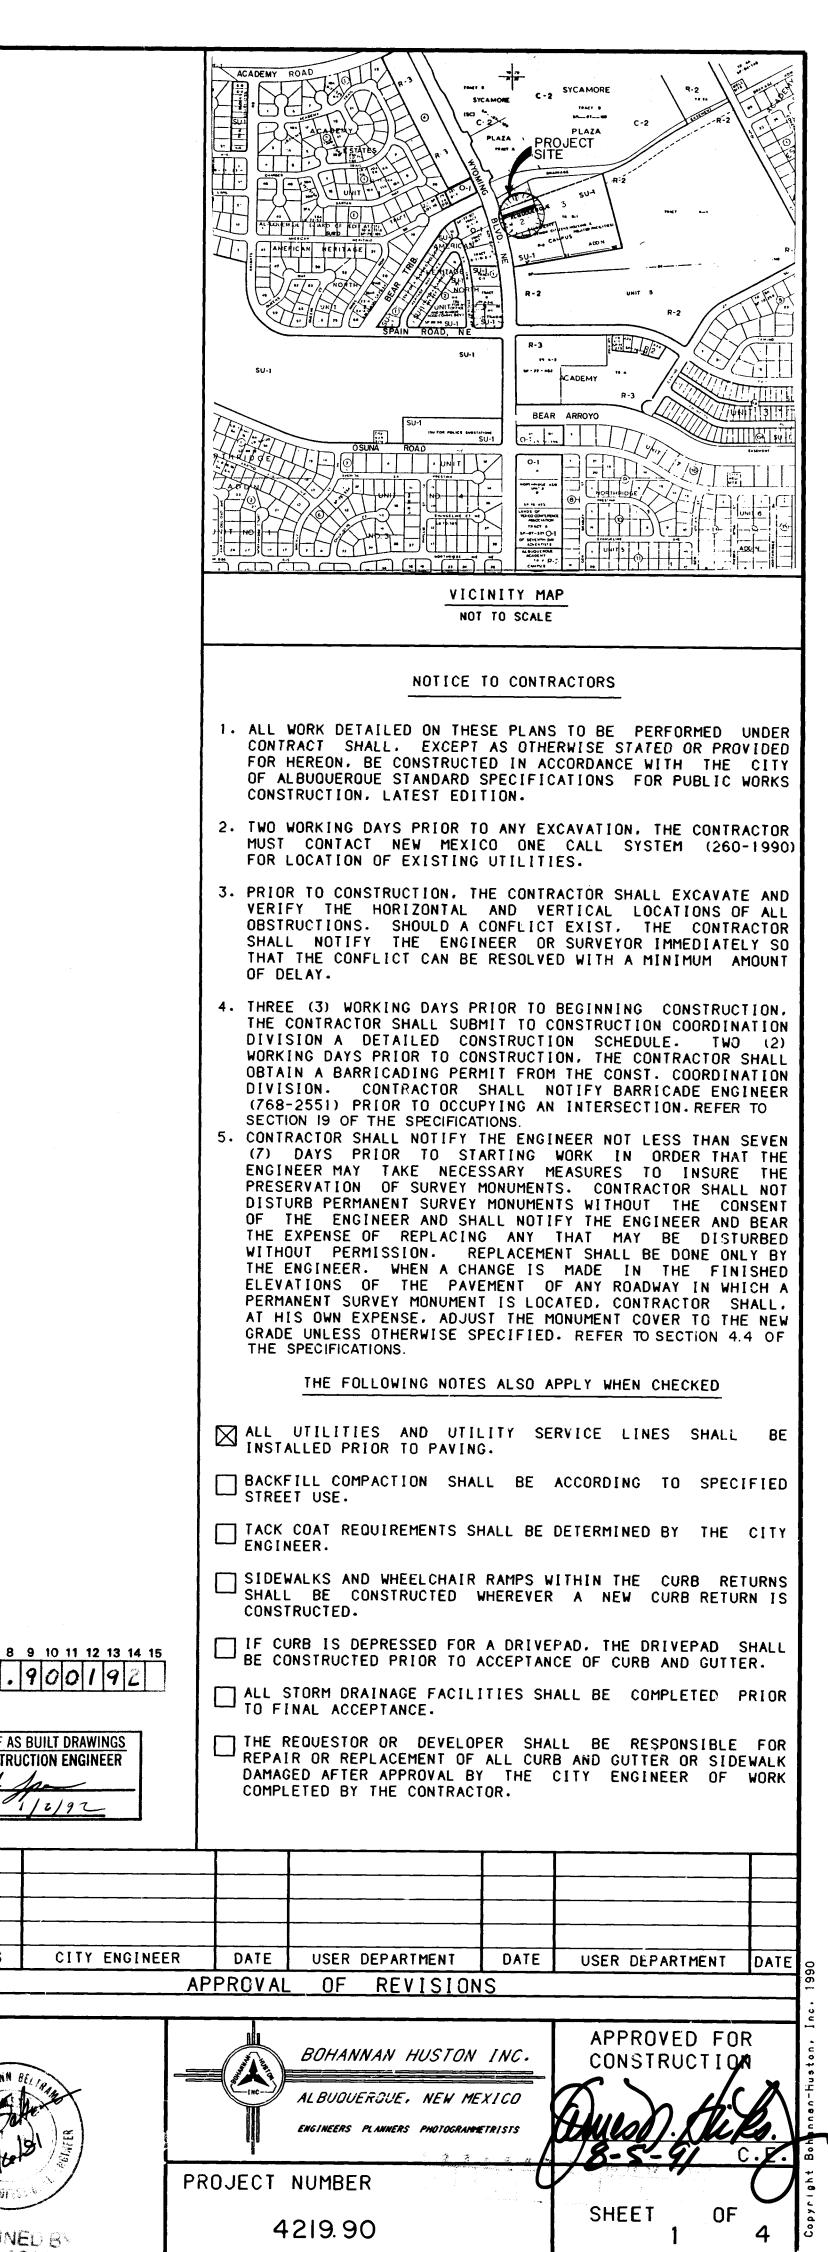

BHI JOB NO. 90169.06

FILENAME: COVER.GRF

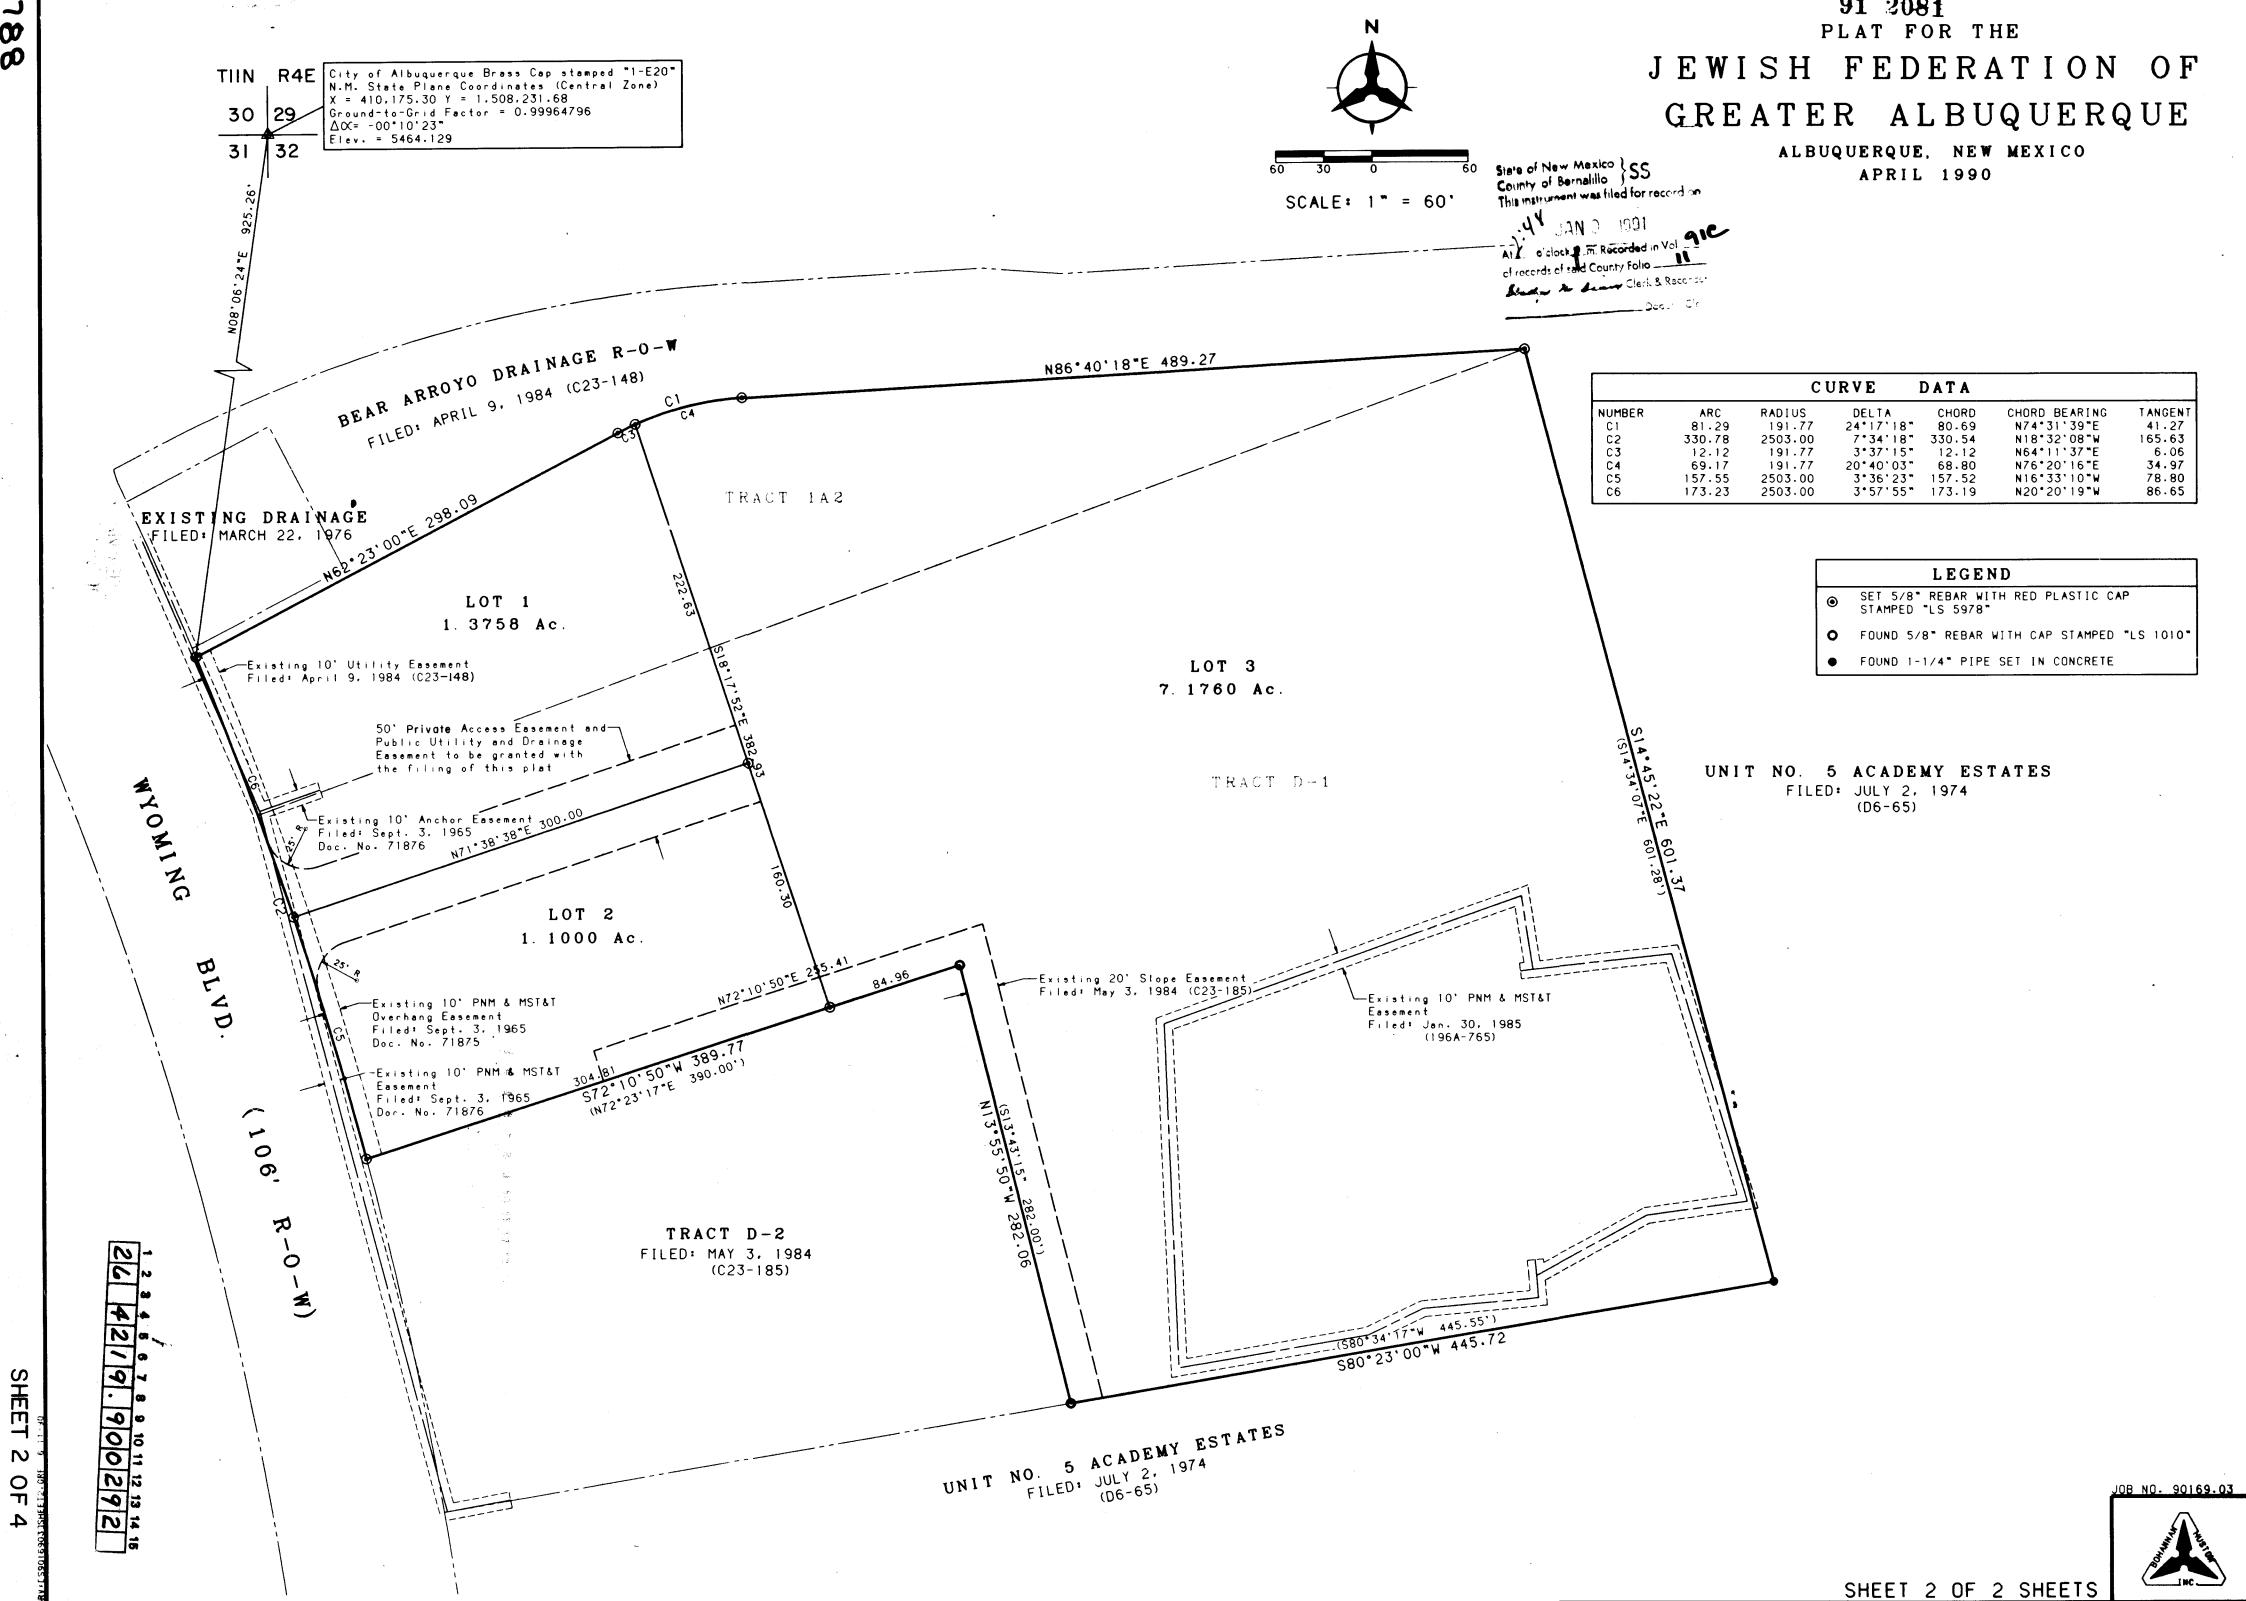


CONSTRUCTION NOTES

- 1. SHOULD A CONFLICT EXIST BETWEEN THE "STANDARD SPECIFICATIONS" AND THE "PLANS", THE CONTRACTOR SHALL IMMEDIATELY NOTIFY THE CONSTRUCTION OBSERVER OF SUCH CONFLICTS.
- 2. THE CONTRACTOR SHALL ABIDE BY ALL LOCAL, STATE, AND FEDERAL LAWS, RULES AND REGULATIONS WHICH APPLY TO THE CONSTRUCTION OF THESE IMPROVEMENTS.
- 3. THE CONTRACTOR SHALL BE RESPONSIBLE FOR OBTAINING AND PAYMENT OF ALL PERMITS, INSPECTIONS, AND APPROVALS NECESSARY FOR THE CONSTRUCTION OF THESE FACILITIES AND IMPROVEMENTS.
- 4. THESE DRAWINGS REFLECT INFORMATION ON UTILITIES GATHERED BY SITE INSPECTION, DISCUSSIONS WITH LOCAL UTILITIES, ENGINEERING OFFICIALS, AND PREVIOUS CONSTRUCTION DRAWINGS PROVIDED TO OR OBTAINED BY THE ENGINEER. IT IS POSSIBLE THAT THE EXACT LOCATION OF LINES IN THE IMMEDIATE VICINITY OF THE PROJECT MAY BE SLIGHTLY DIFFERENT FROM THE LOCATION SHOWN ON THIS DRAWING. IF ADDITIONAL LINES ARE ENCOUNTERED, THEY SHALL BE EXPOSED AND IDENTIFIED BY THIS CONTRACTOR. WHERE ADDITIONAL LINES AND/OR DIFFERING LOCATIONS ARE ENCOUNTERED, THIS CONTRACTOR SHALL REQUEST THAT THE ENGINEER MAKE A RULING AS TO ANY NECESSARY CHANGE OF MATERIALS, RE-ROUTING, ABANDONING OR RELOCATING OF SUCH LINES. GAS COMPANY, PNM, US WEST AND/OR CABLE TV SHALL BE THE SOLE AUTHORITY IN RULING ON THE DISPOSITION OF THEIR EXISTING LINES. ALL LINES ENCOUNTERED THAT INTERFERE WITH CONSTRUCTION SHALL BE RELOCATED TO CLEAR CONSTRUCTION (IF ACTIVE) AND SHALL BE REMOVED (IF INACTIVE) BY THIS CONTRACTOR UNDER THIS CONTRACT. THE CONTRACTOR SHALL BE RESPONSIBLE FOR COORDINATION OF ALL NECESSARY UTILITY ADJUSTMENTS. NO ADDI-TIONAL TIME EXTENSIONS WILL BE ALLOWED FOR DELAYS RESULTING FROM CONSTRUCTION ACTIVITIES OF OTHER CONTRACTORS WORKING IN THE SAME AREA AND ALL COST INCURRED THERE FROM SHALL BE INCIDENTAL TO THE CONTRACT. THE CONTRACTOR MAY BE REQUIRED TO RESCHEDULE HIS ACTIVITIES TO ALLOW UTILITY CREWS TO PERFORM THEIR REQUIRED WORK.
- 5. THE CONTRACTOR SHALL COORDINATE WITH JOYCE ELLIOT AT U.S. WEST COMMUNICATIONS, (245-8787), THE RELOCATION OF EXISTING PAD AND COMMUNICATION FACILITIES. THE CONTRACTOR SHALL BE RESPONSIBLE FOR PAYMENT OF ALL COSTS AND FEES CHARGED BY U.S. WEST FOR RELOCATION AND SHALL COORDINATE CONSTRUCTION. NO ALLOWANCE SHALL BE MADE FOR DELAYS RESULTING FROM WORK PERFORMED BY U.S. WEST.
- 6. THE CONTRACTOR SHALL OBTAIN A COPY OF THE SITE SOILS REPORT FROM THE OWNER PRIOR TO BEGINNING CONSTRUCTION.

- 7. THE CONTRACTOR SHALL ENSURE THAT NO SOIL ERODES FROM THE SITE INTO PUBLIC RIGHT-OF-WAY OR ONTO PRIVATE PROPERTY. THIS MAY BE ACHIEVED BY CONSTRUCTION OF TEMPORARY BERMS AT THE PROPERTY LINES, WETTING THE SOIL TO KEEP IF FROM BLOWING, AND OTHER ACCEPTABLE METHODS. THE CONTRACTOR SHALL PROMPTLY CLEAN UP ANY MATERIAL EXCAVATED WITHIN THE PUBLIC RIGHT-OF-WAY SO THAT THE EXCAVATED MATERIAL IS NOT SUSCEPTIBLE TO BEING WASHED DOWN THE STREET.
- 8. A DISPOSAL SITE FOR ALL EXCESS EXCAVATION MATERIAL, AND UNSUITABLE MATERIAL SHALL BE MAINTAINED BY THE CONTRACTOR IN COMPLIANCE WITH APPLICABLE ENVIRONMENTAL REGULATIONS. ALL COSTS INCURRED IN OBTAINING A DISPOSAL SITE AND HAUL THERETO SHALL BE CONSIDERED INCIDENTAL TO THE PROJECT AND NO SEPARATE MEASUREMENT OR PAYMENT SHALL BE MADE. ALL DISPOSAL MATERIAL SHALL BE REMOVED FROM THE CONSTRUCTION SITE WITHIN 24 HOURS OF THE TIME EXCAVATION IS PERFORMED.
- 9. CONTRACTOR SHALL BE RESPONSIBLE FOR THE COMPLETE INSTALLATION OF ALL WORK RELATED TO MECHANICAL UTILITIES INCLUDING: TRENCHING. BACKFILL, SUPPORTS, CLEAN-OUT PADS, SERVICE STOPS AND BOXES, SERVICE LINES, TESTING, CLEAN, AND STERILIZING. ANY WORK NOT ACCEPTED DUE TO IMPROPER WORKMANSHIP OF LACK OF PROPER COORDINA-TION SHALL BE REMOVED AND CORRECTLY INSTALLED AT THE CONTRAC-TOR'S EXPENSE, AS DIRECTED.
- 10. CONTRACTOR SHALL CONNECT NEW SERVICE LINES TO EXISTING LINES AS APPROVED AND DIRECTED BY LOCAL GOVERNING UTILITIES, ENGINEERING OFFICIALS AND CONFORM TO THEIR REQUIREMENTS.
- 11. ALL TRENCHES AND EXCAVATIONS SHALL BE SLOPED, SHORED, SHEETED, BRACED, OR OTHERWISE SUPPORTED ACCORDING TO OSHA CONSTRUCTION SAFETY AND HEALTH STANDARDS. WHERE UNSTABLE SOIL CONDITIONS ARE ENCOUNTERED IN TRENCHES SHALLOWER THAN FIVE FEET (5'), THESE TRENCHES SHALL ALSO BE SLOPED, SHORED, OR SUPPORTED ACCORDINGLY. JOB SAFETY IS THE SOLE RESPONSIBILITY OF THE CONTRACTOR.
- 12. ALL MANHOLE RIM AND WATERLINE LID ELEVATIONS ARE APPROXIMATE ONLY. MANHOLE RIMS AND WATERVALVE LIDS SHALL BE ADJUSTED FLUSH TO GRADE AT FINAL PAVING.
- 13. VALVE BOX LIDS FOR FIRE LINES AND FOR FIRE HYDRANTS SHALL HAVE SPECIAL CASTING IDENTIFYING A "FIRE LINE" ON THE LID.
- 14. IT WILL BE THE CONTRACTOR'S RESPONSIBILITY TO PROTECT AND MAINTAIN EXISTING UTILITIES. ALL EXPOSED UTILITIES SHALL BE SUPPORTED. ANY DAMAGE TO EXISTING UTILITIES RESULTING FROM THE CONSTRUCTION PROCESS IS THE RESPONSIBILITY OF THE CONTRACTOR. ANY COST INCURRED FOR REPAIRS SHALL BE THE COST OF THE CONTRAC-
- 15. ALL WATERLINES SHALL BE CONSTRUCTED TO THE GRADES AND ELEVATIONS SHOWN ON THE PLANS AND SHALL HAVE A MINIMUM OF 3' COVER FROM FINISHED GRADE.

- 16. UTILITIES CONNECTION POINTS ARE APPROXIMATE ONLY. THE CONTRAC-TOR SHALL SATISFY HIMSELF AS TO EXISTING SITE CONDITIONS BEFORE SUBMITTING HIS BID. NO ALLOWANCE SHALL BE MADE AFTER THE CONTRACT IS AWARDED TO COMPENSATE FOR LACK OF PRE-BID INSPECTION OF THE SITE BY THE SUCCESSFUL BIDDER.
- 17. SANITARY SEWER LINE LENGTHS AND SLOPES ARE BASED ON CENTER OF MANHOLE TO CENTER OF MANHOLE DISTANCES.
- 18. THE CONTRACTOR SHALL MAINTAIN ACCESS TO LOCAL BUSINESS AND RESIDENCES AT ALL TIMES. TEMPORARY ACCESS CLOSURES, IF REQUIRED, MUST BE SCHEDULED AT LEAST TWENTY-FOUR (24) HOURS IN ADVANCE WITH THE PROPERTY OWNERS AND APPROVED BY THE CONSTRUC-TION OBSERVER. REFER TO SECTION 19 OF THE SPECIFICATIONS.
- 19. CONSTRUCTION ACTIVITY SHALL BE LIMITED TO THE PROPERTY AND/OR PROJECT LIMITS. ANY DAMAGE TO ADJACENT PROPERTIES RESULTING FROM THE CONSTRUCTION PROCESS IS THE RESPONSIBILITY OF THE CONTRACTOR. ANY COSTS INCURRED FOR REPAIRS SHALL BE THE COST OF THE CONTRACTOR.
- 20. OVERNIGHT PARKING OF CONSTRUCTION EQUIPMENT SHALL NOT OBSTRUCT DRIVEWAYS OR DESIGNATED TRAFFIC LANES. THE CONTRACTOR SHALL NOT STORE ANY EQUIPMENT OR MATERIAL WITHIN THE PUBLIC RIGHT-OF-WAY.
- 21. ALL BARRICADES AND CONSTRUCTION SIGNING SHALL CONFORM TO APPLICABLE SECTIONS OF THE "MANUAL ON UNIFORM TRAFFIC CONTROL DEVICES" (MUTCD), U.S. DEPARTMENT OF TRANSPORTATION, LATEST EDITION. THE CONTRACTOR SHALL MAINTAIN ALL CONSTRUCTION BAR-RICADES AND SIGNING AT ALL TIMES. THE CONTRACTOR SHALL VERIFY THE PROPER LOCATION OF ALL BARRICADING AT THE END AND BEGINNING OF EACH DAY. REFER TO SECTION 19 OF THE SPECIFICATIONS.


DETAILS

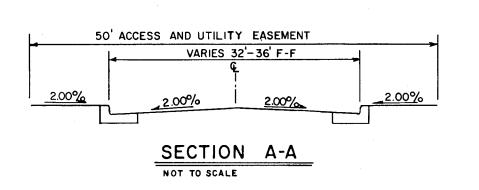

1.5" ASPHALT SURFACE COURSE 11.5" ASPHALT BASE COURSE (1500 LBS. STABILITY) 14" COMPACTED SUBBASE (95% COMPACTION) 6" COMPACTED SUBGRADE 7(95% COMPACTION)

TYPICAL PAVEMENT SECTION FOR PRIVATE ROAD

NOT TO SCALE

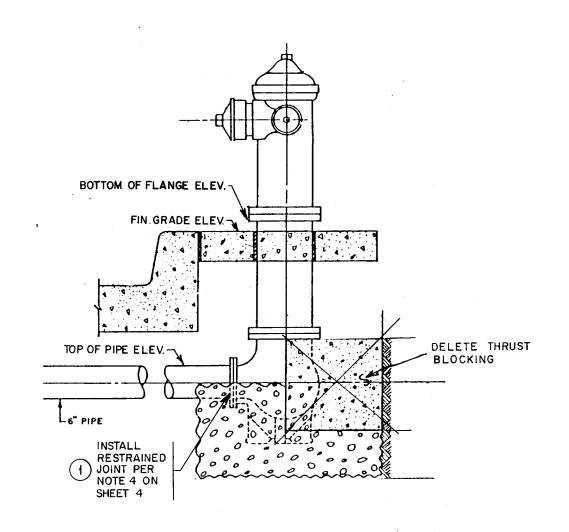

FIRE HYDRANT DETAIL NOT TO SCALE

1 2 3 4 8 8 9 8 9 10 41 12 18 14 16 26 4219.900392

BHI JOB NO. 90169.06 CITY OF ALBUQUERQUE PUBLIC WORKS DEPARTMENT **ENGINEERING GROUP**

JEWISH FEDERATION OF GREATER ALBUQUERQUE CONSTRUCTION NOTES & DETAILS

APPROVALS DRC CHAIRMAN TRANSPORTATION **HYDROLOGY**

11/2/91

ENGINEER AROLSON S-01-91 WASTE WATER **PROJEC** OF 4219.90 NO. F-20

SCANNE RY

