




North Elevation
1/8" = 1'-0"

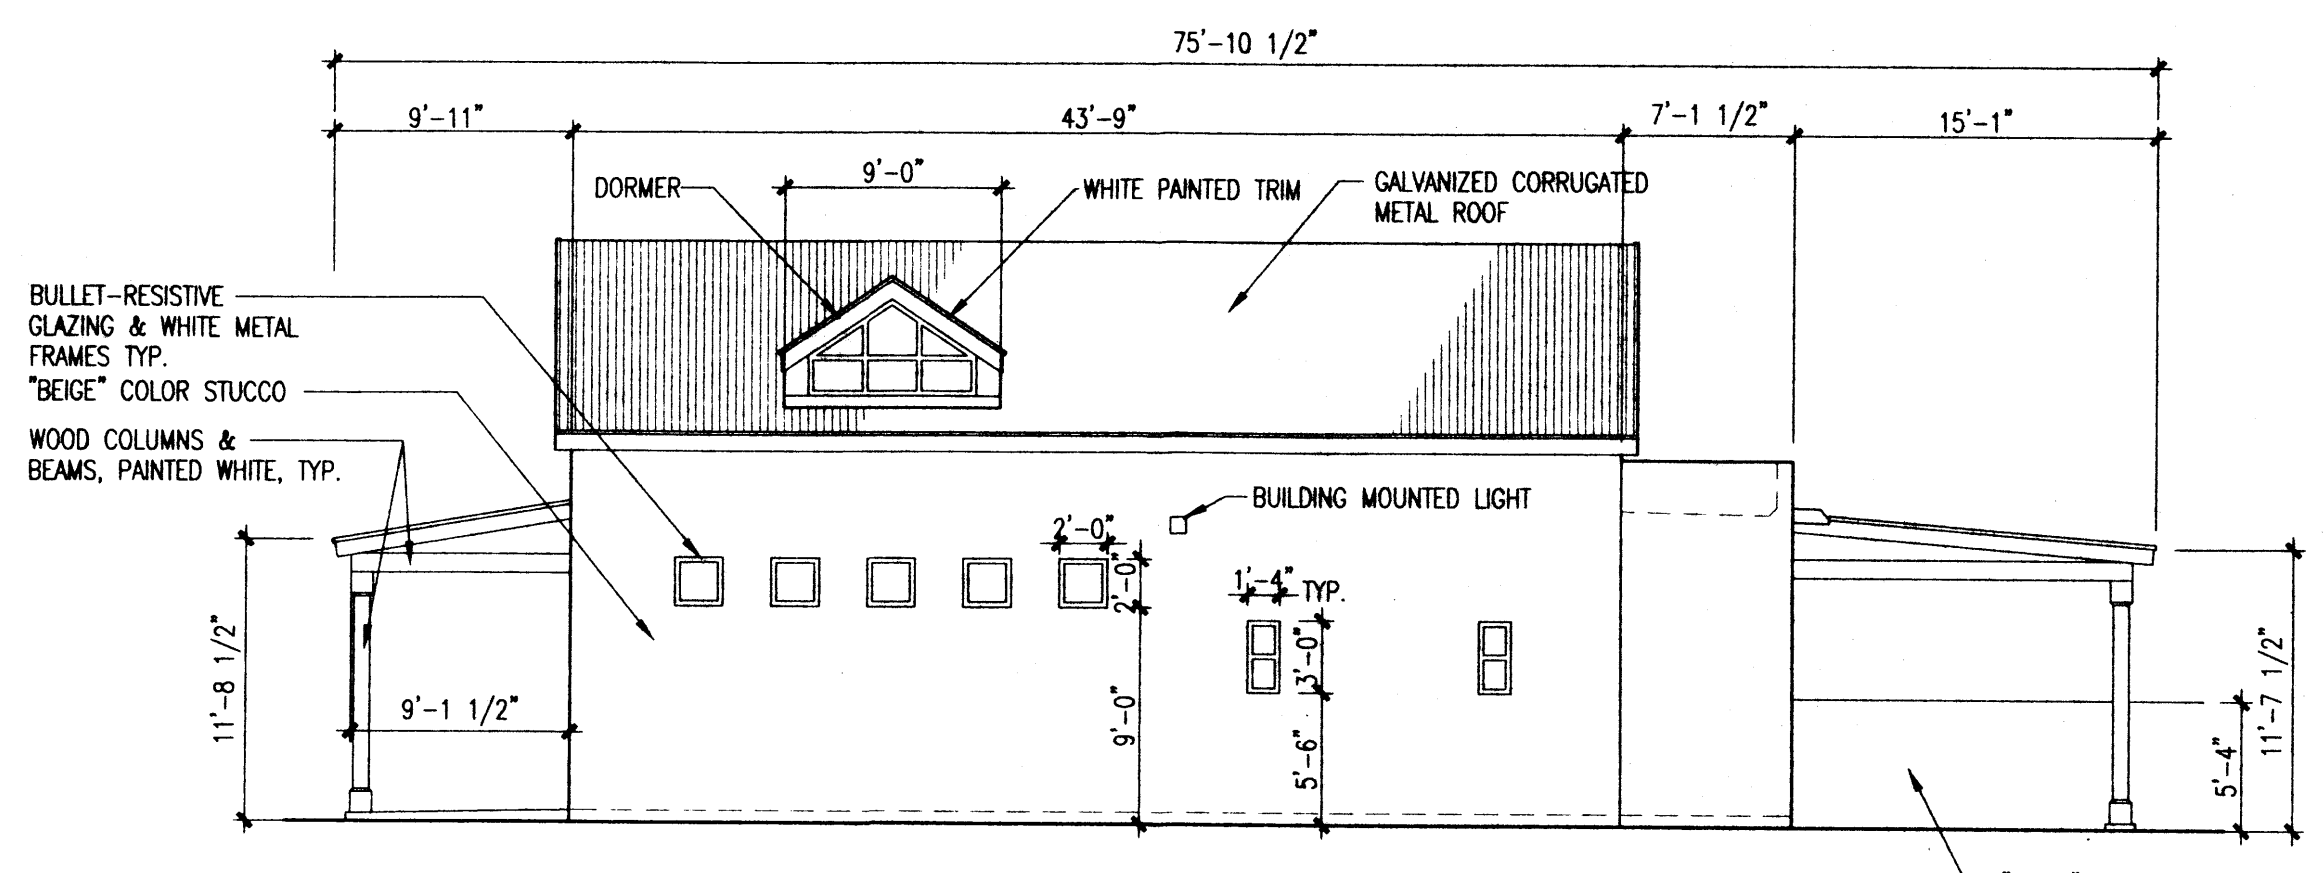


West Elevation
1/8" = 1'-0"

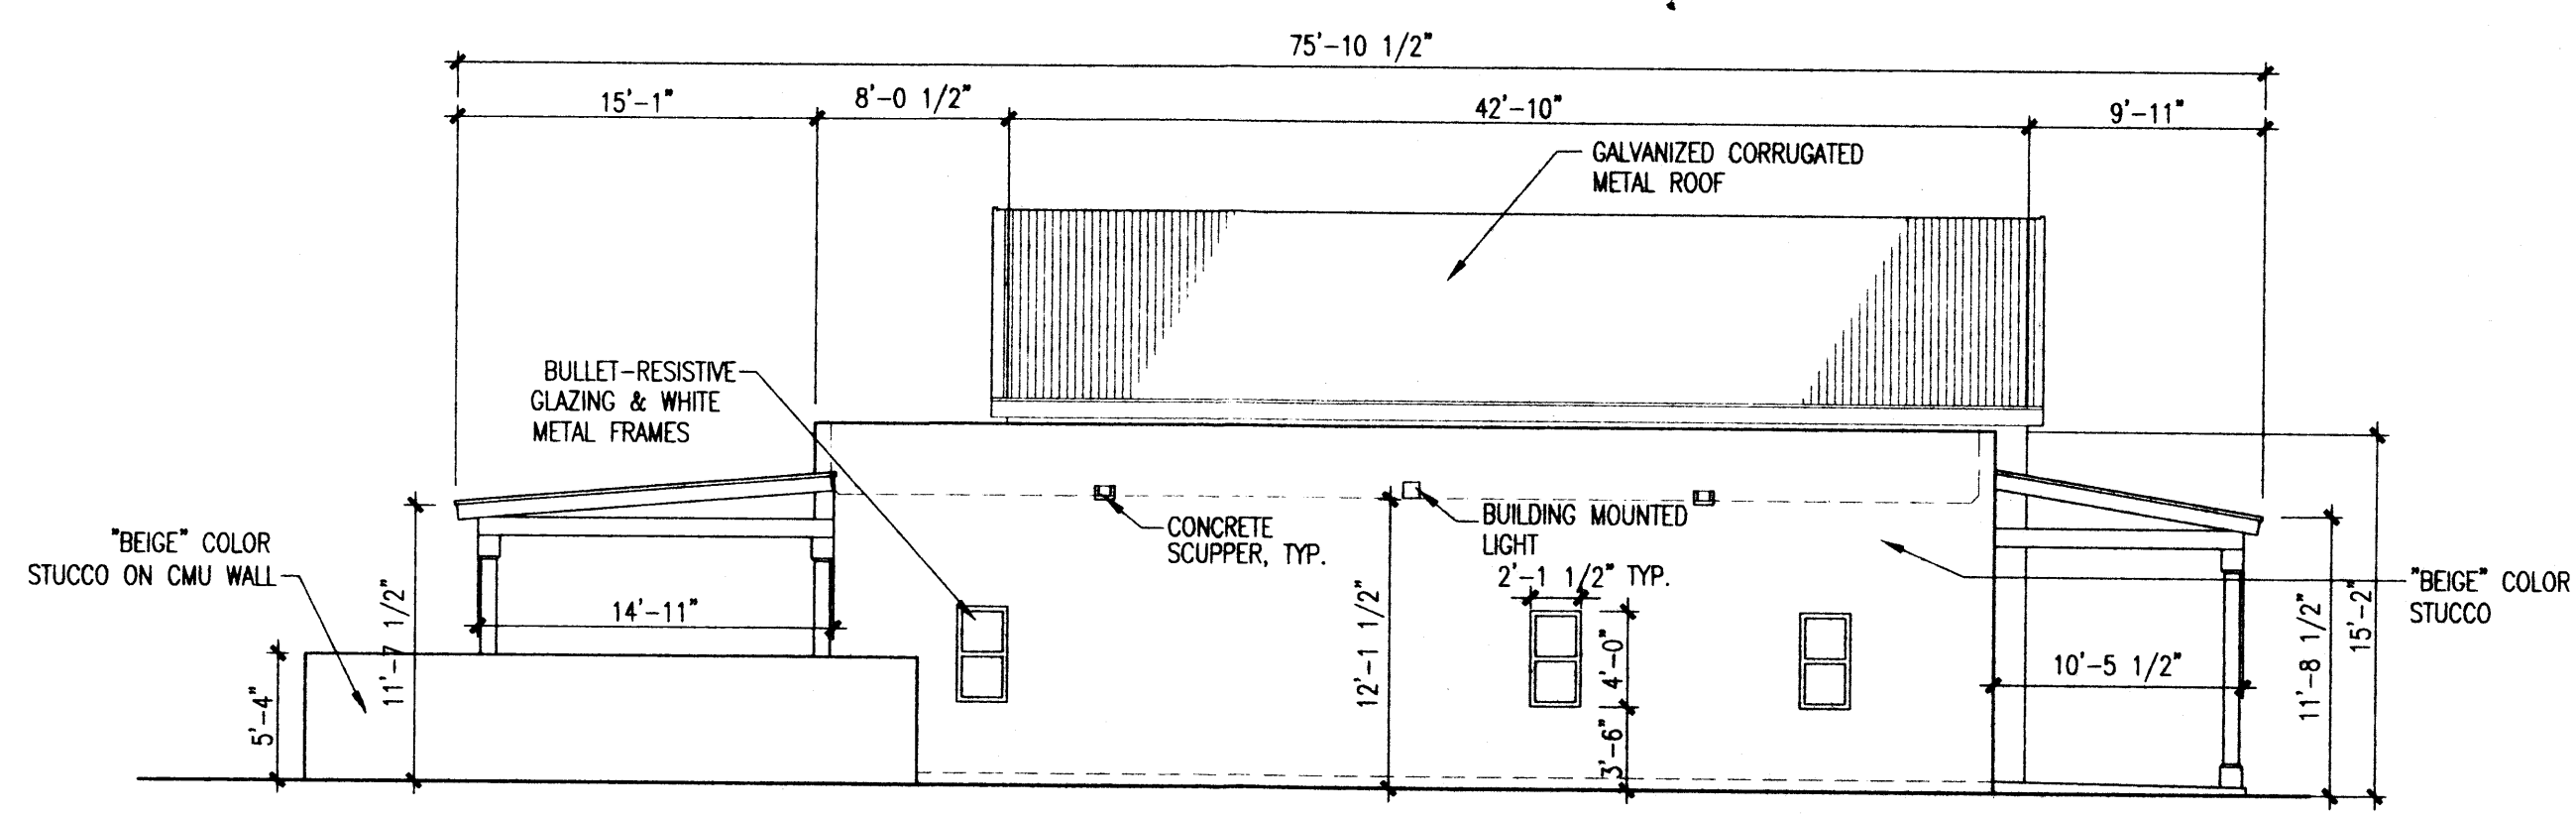

East Elevation
1/8" = 1'-0"

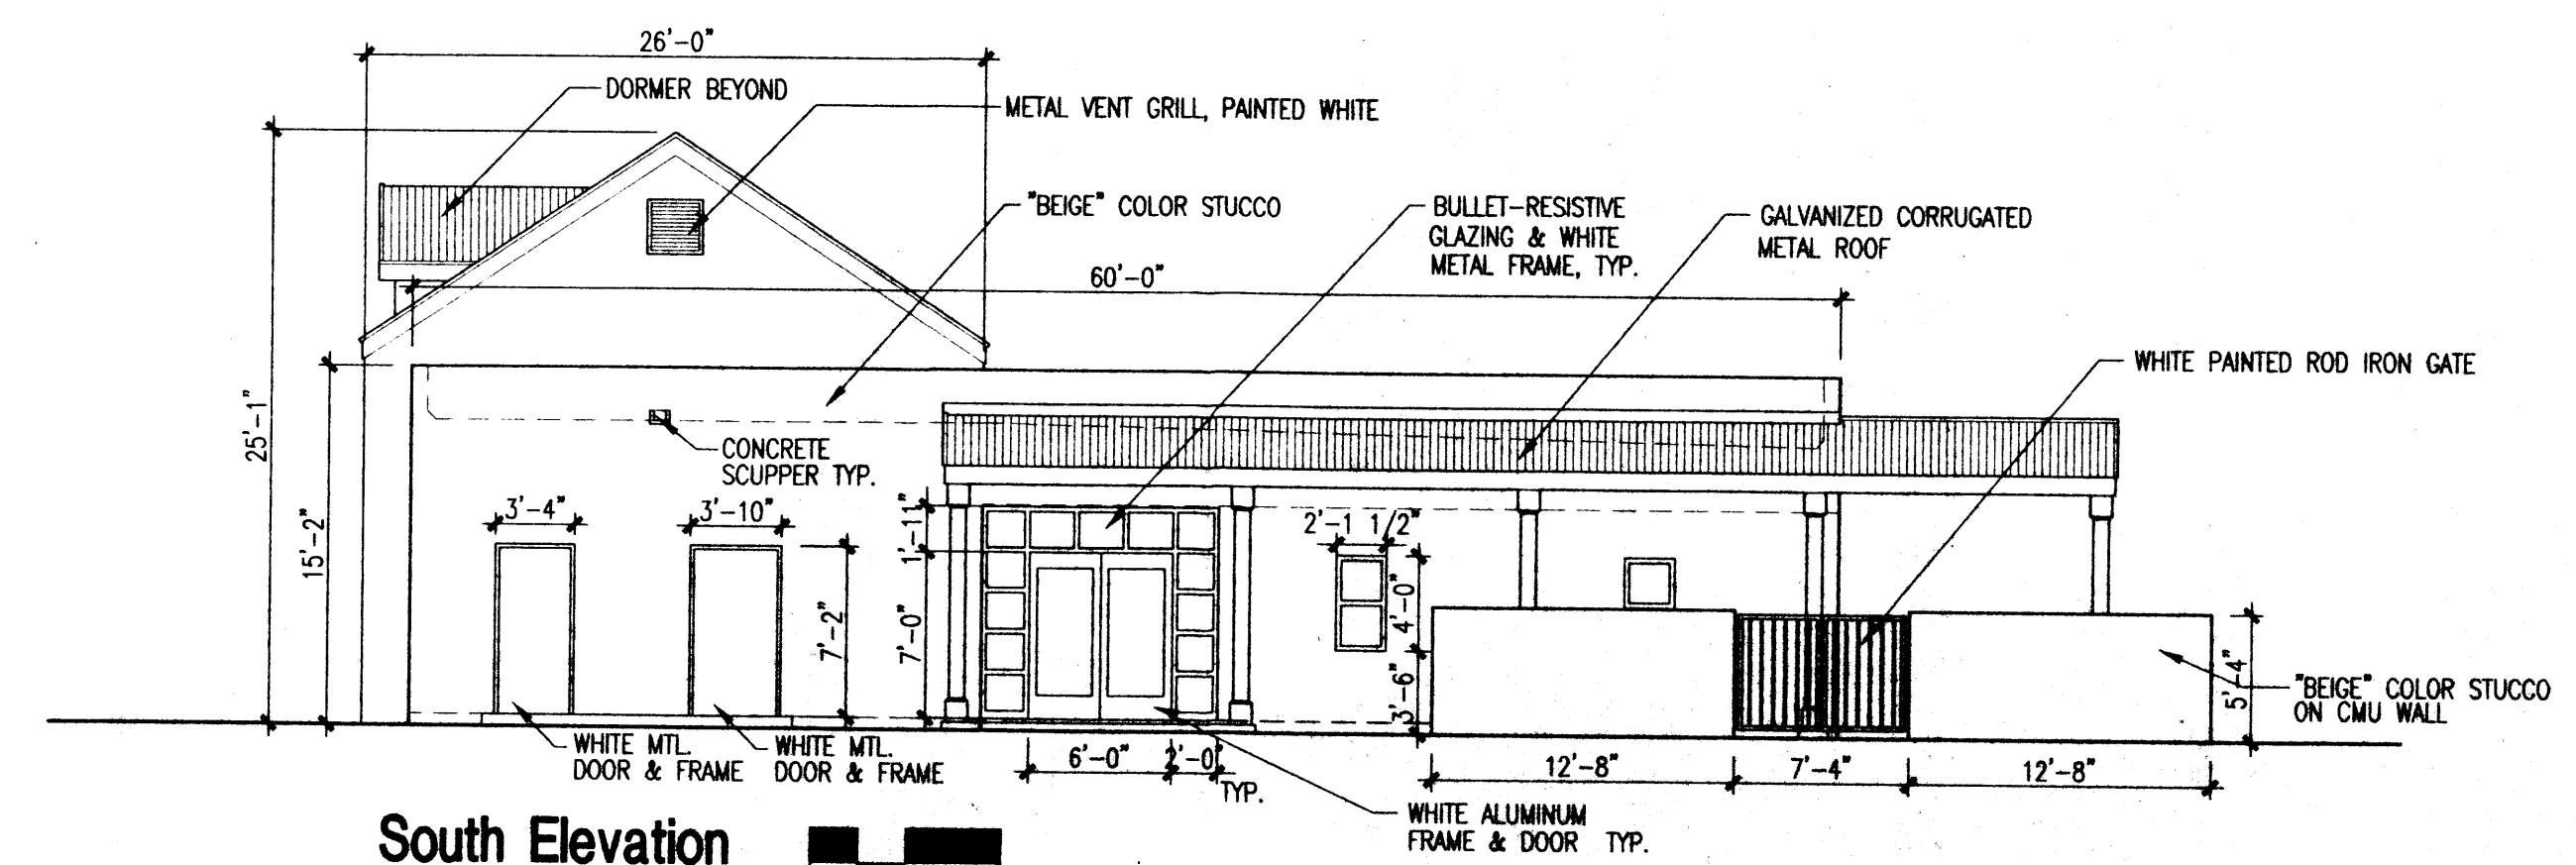


South Elevation
1/8" = 1'-0"

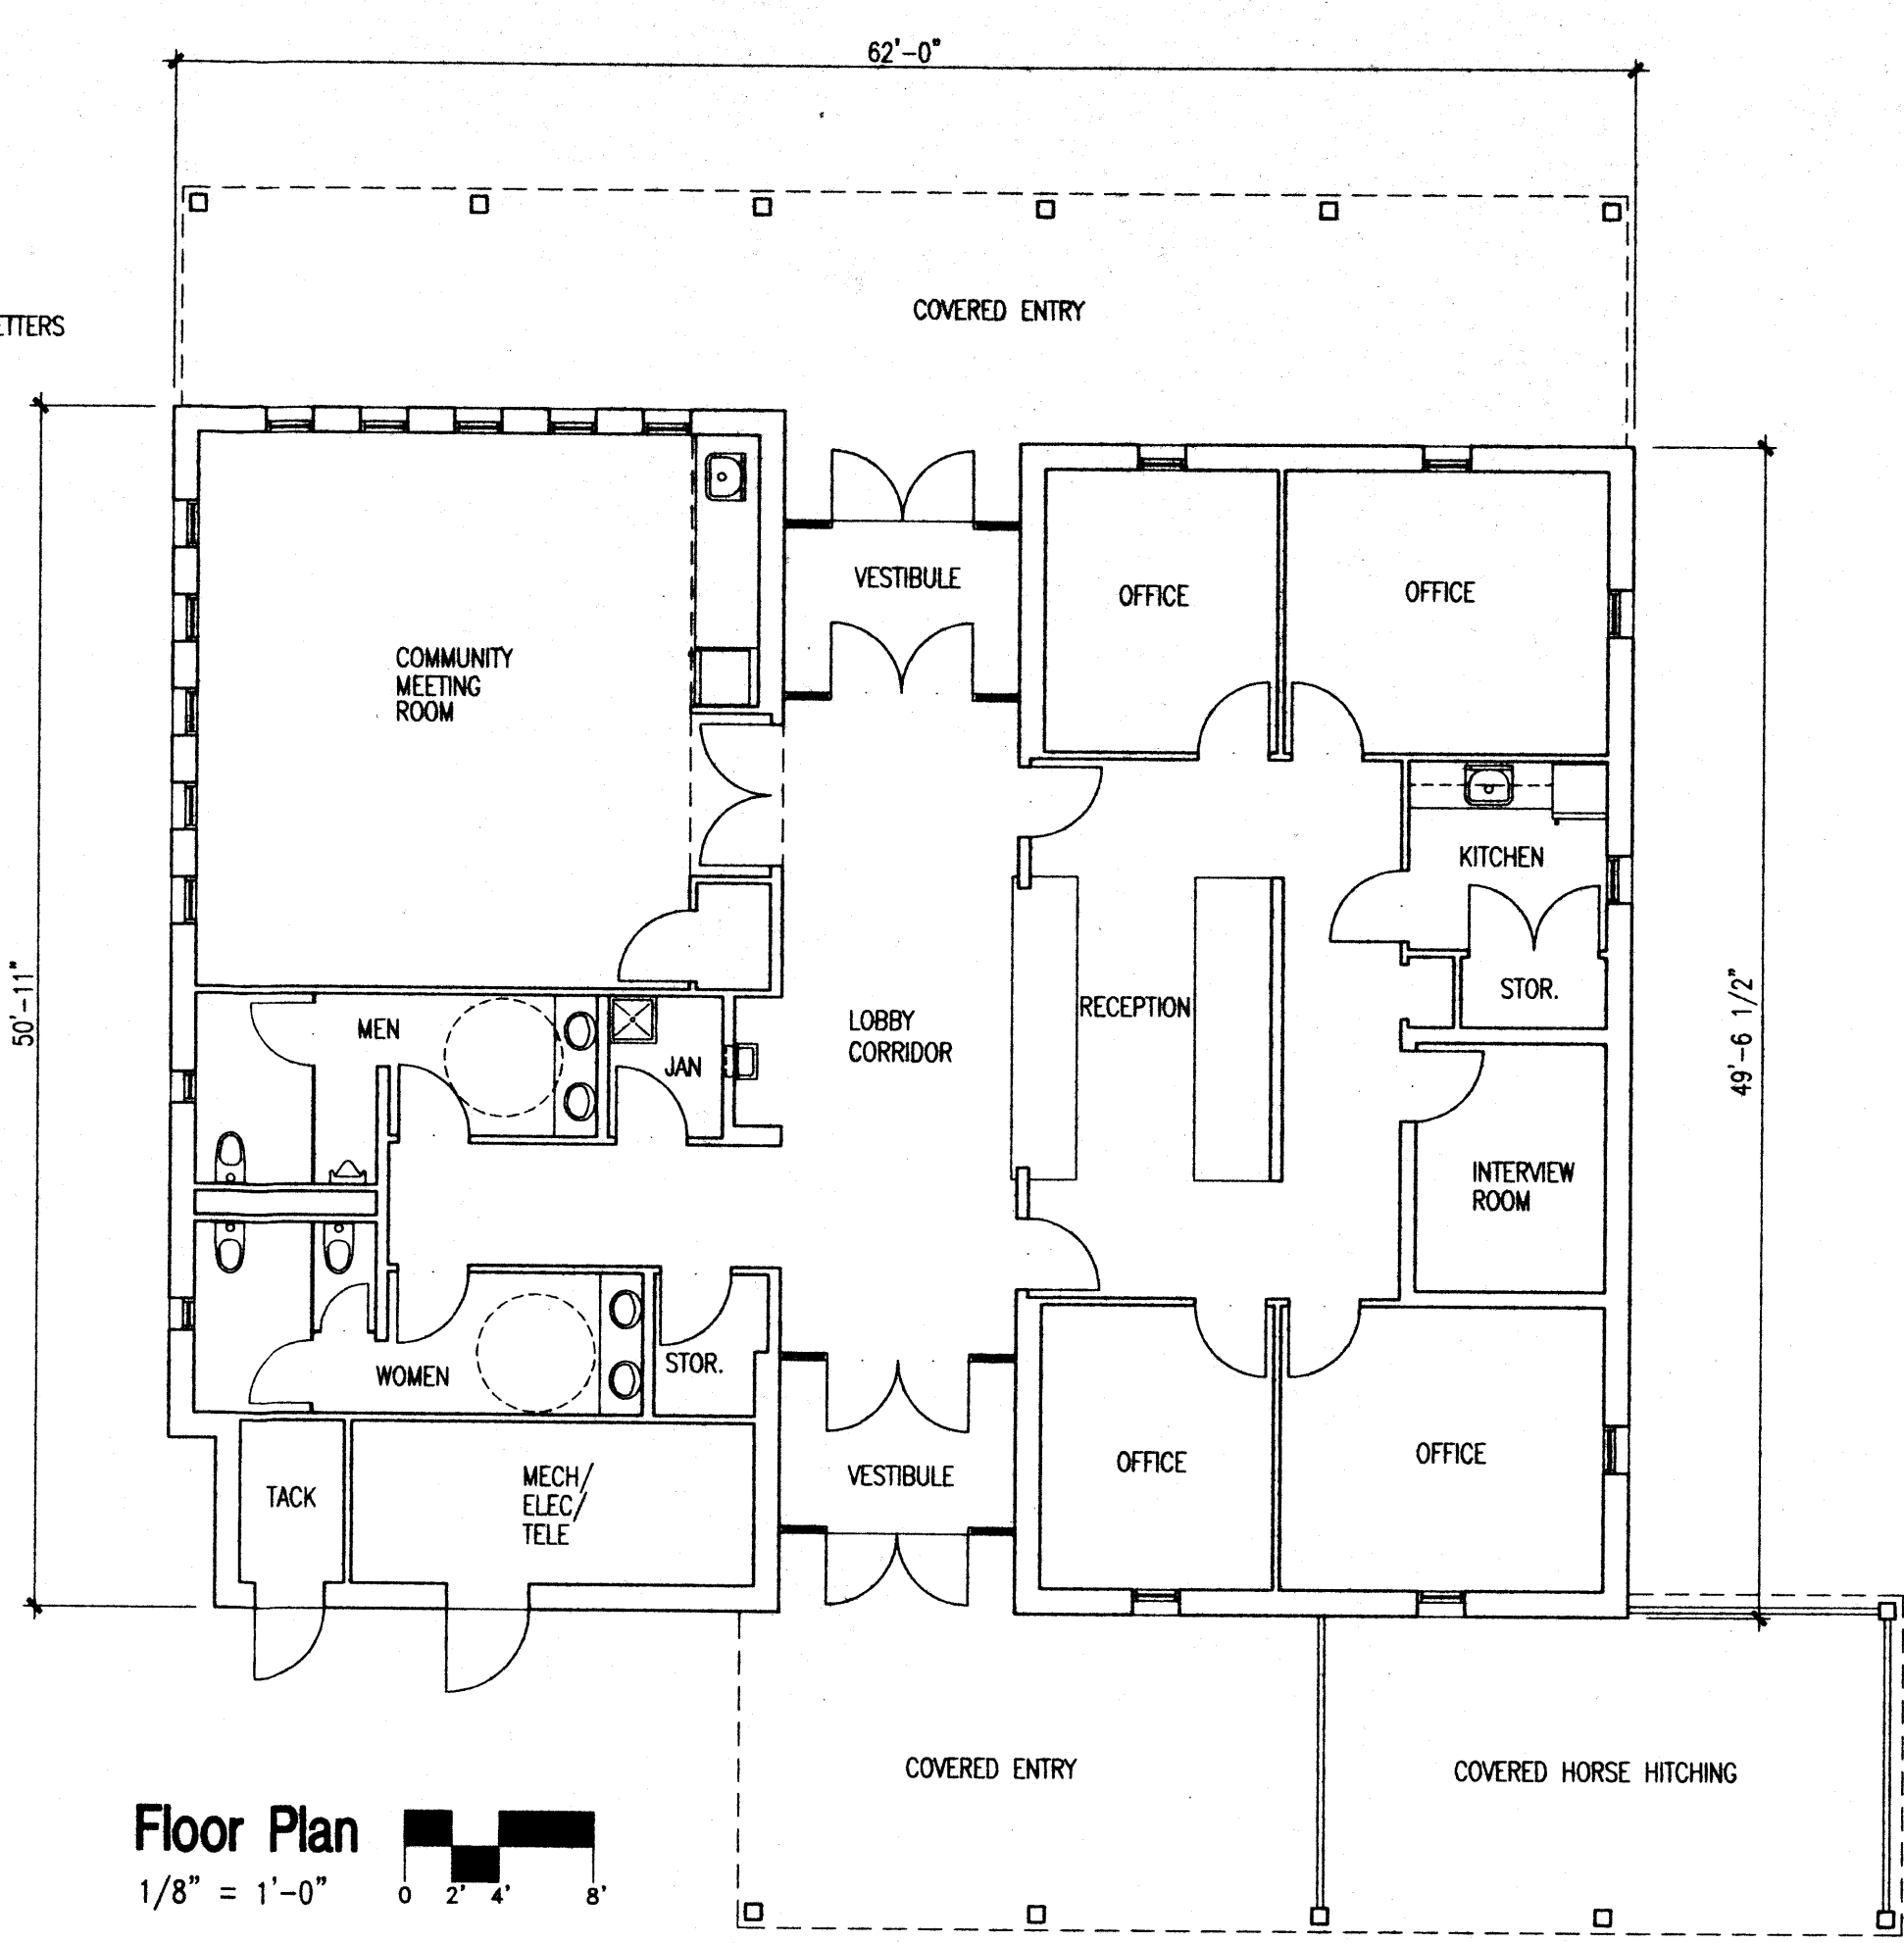


Floor Plan
1/8" = 1'-0"

General Notes:


1 ALL MECHANICAL EQUIPMENT TO BE SCREENED FROM PEDESTRIANS.

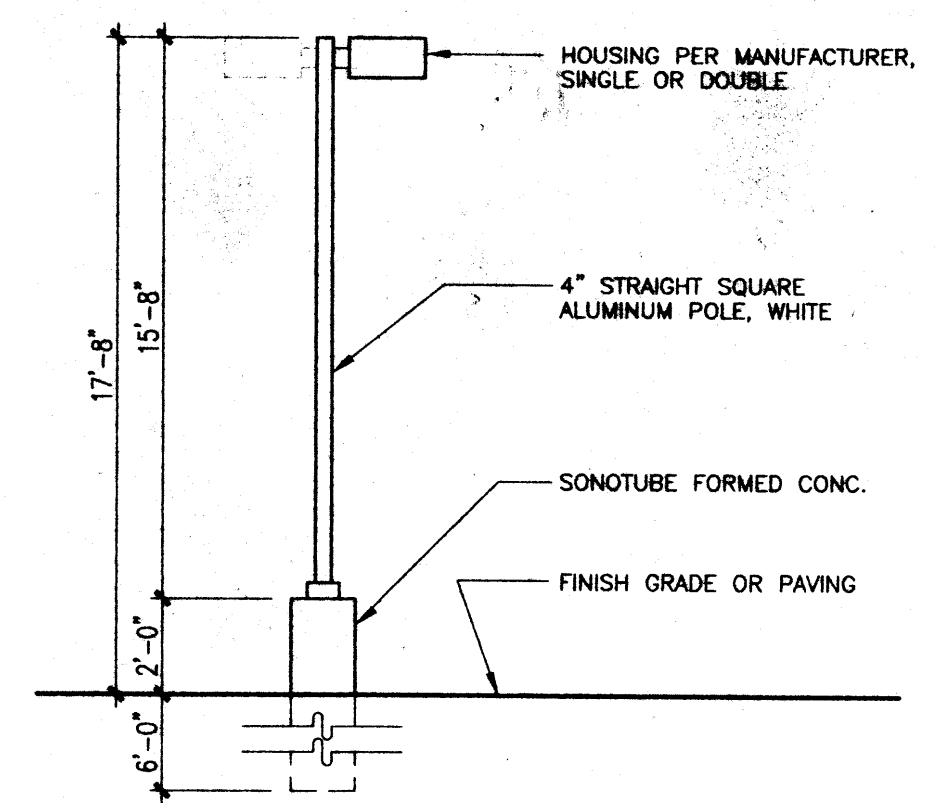


2 Parking Light Elevation
1/4" = 1'-0"

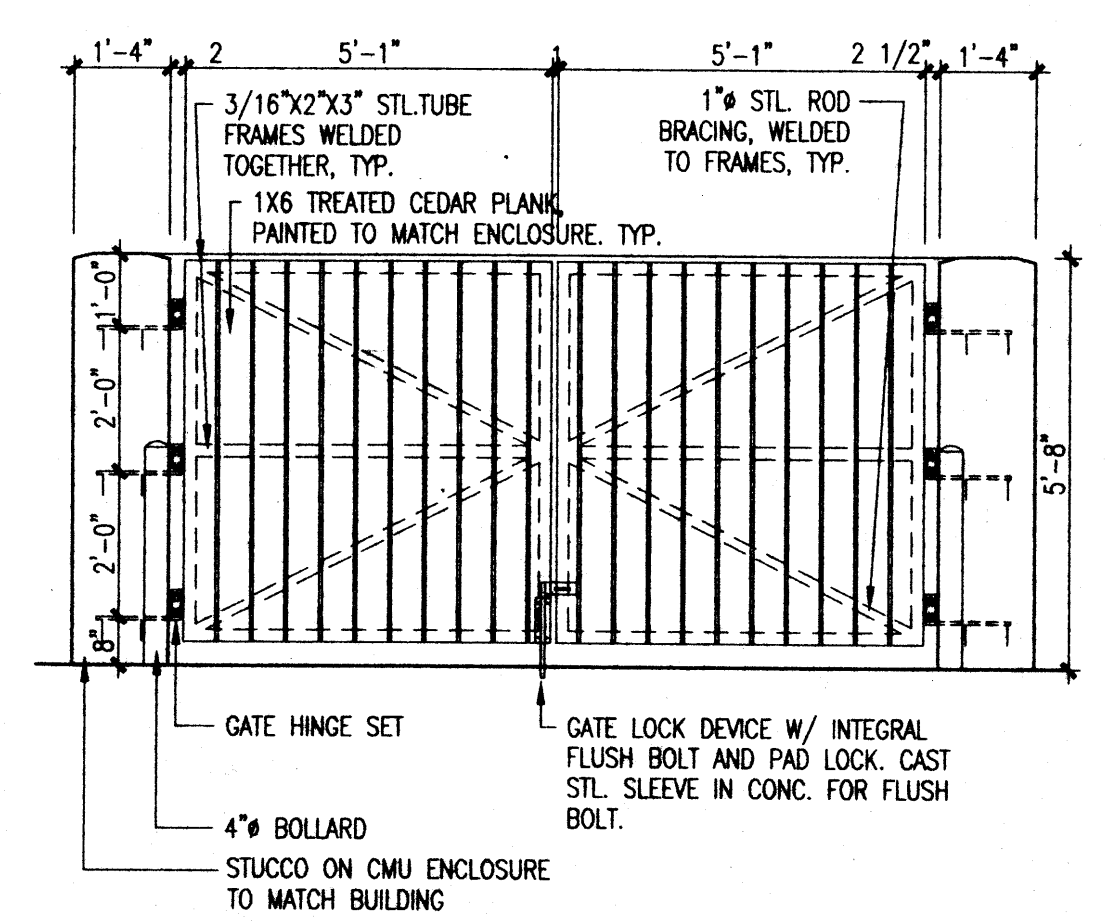

3 Trash Enclosure Elevation
3/8" = 1'-0"

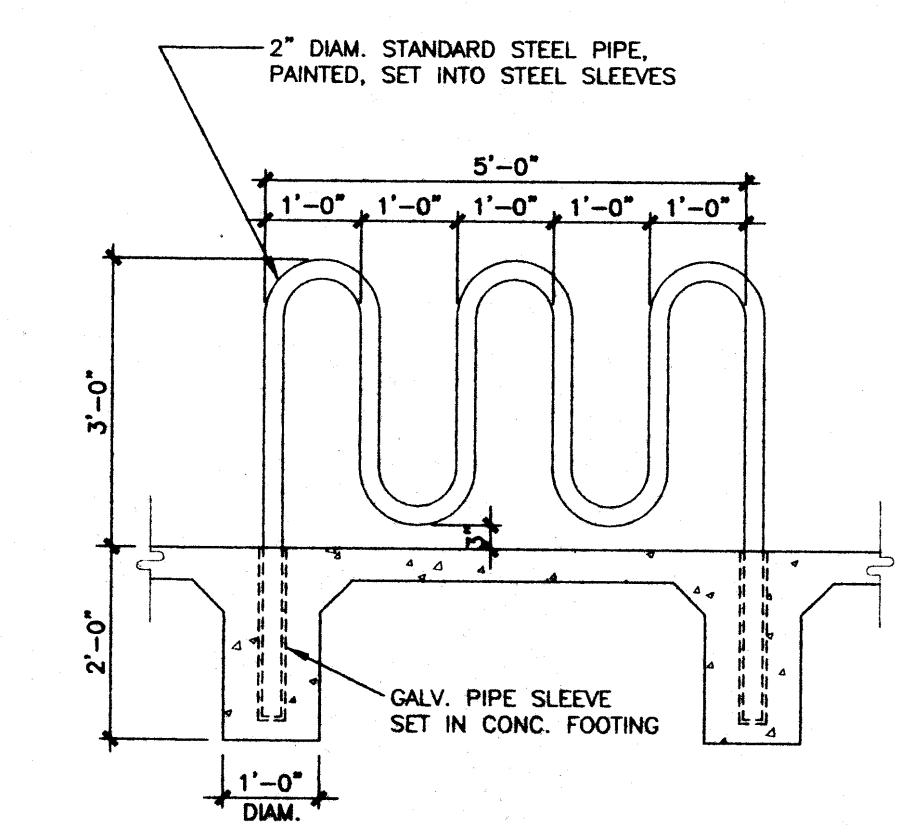

1 Bike Rack Detail
1/2" = 1'-0"

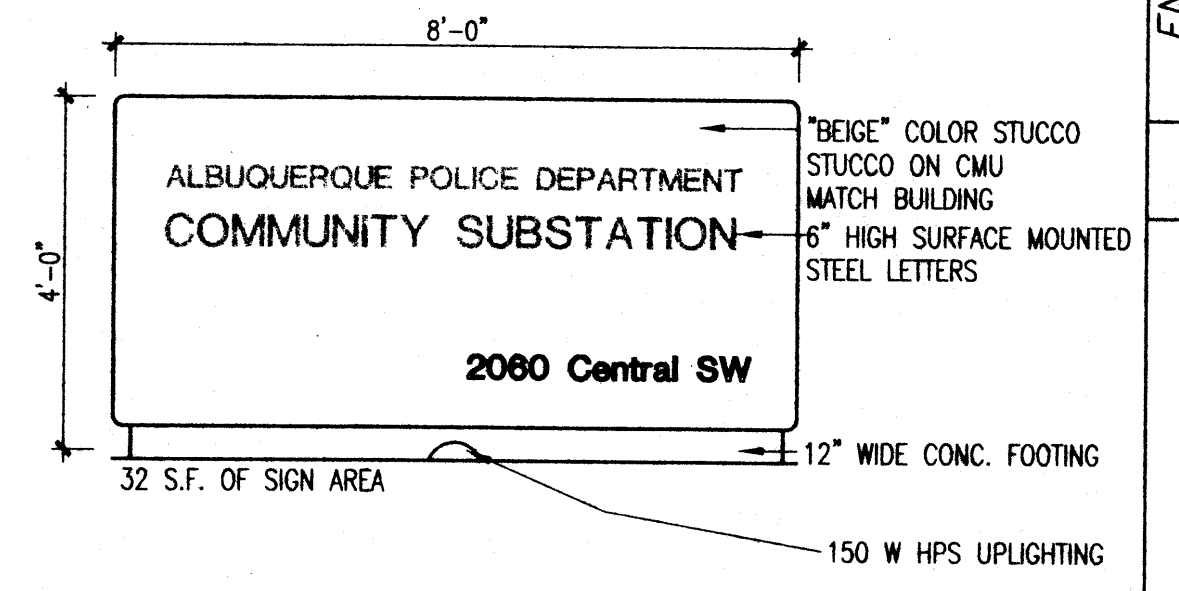

4 Monument Sign Elevation
1/2" = 1'-0"

| AS BUILT INFORMATION | | BENCH MARKS | | SURVEY INFORMATION | | ENGINEER'S SEAL | |
|----------------------|------|-------------|----|--------------------|------|-----------------|------|
| CONTRACTOR | DATE | NO. | BY | NO. | DATE | NO. | DATE |
| | | | | | | | |
| REMARKS | | | | DESIGN | | | |
| DESIGNED BY D/P/S | | | | DATE 2-8-2000 | | | |
| DRAWN BY TAV | | | | DATE 2-8-2000 | | | |
| CHECKED BY DW | | | | DATE 2-8-2000 | | | |

DRB SUBMITTAL

| | | | |
|---|------------------------|-------------|-------------|
| CITY OF ALBUQUERQUE PUBLIC WORKS DEPARTMENT ENGINEERING DEVELOPMENT GROUP | | | |
| TITLE: APD Old Town Police Substation Elevations & Floor Plan | | | |
| DESIGN REVIEW COMMITTEE | CITY ENGINEER APPROVAL | MO./DAY/YR. | MO./DAY/YR. |
| | | | |
| PROJECT NO. | MAP NO. J-13-Z | SHEET 4 | OF 4 |

Dekker/Perich/Sabatini
architecture • interiors • planning • engineering
6801 Jefferson NE, Suite 100
Albuquerque, NM 87109
505 761-9700
fax 761-4222