


**E5 VICINITY MAP D-17-Z**  
SCALE: N.T.S.

PROJECT NUMBER: 1000560  
APPLICATION NUMBER: 0628B-01023

Is an Infrastructure List required? ( ) Yes (X) No. If yes, then a set of approved DRB plans with a work order is required for any construction within Public Right-of-Way of for construction of public improvements.

DRB SITE DEVELOPMENT PLAN APPROVAL:

Signature	Department	Date
<i>[Signature]</i>	Traffic Engineering, Transportation Division	12-9-06
<i>[Signature]</i>	Water Utility Department	8/16/06
<i>[Signature]</i>	Parks and Recreation Department	8/16/06
<i>[Signature]</i>	City Engineer	8/16/06
<i>[Signature]</i>	Environmental Health Department (conditional)	
<i>[Signature]</i>	Solid Waste Management	12/15/06
<i>[Signature]</i>	DRB Chairperson, Planning Department	12/15/06

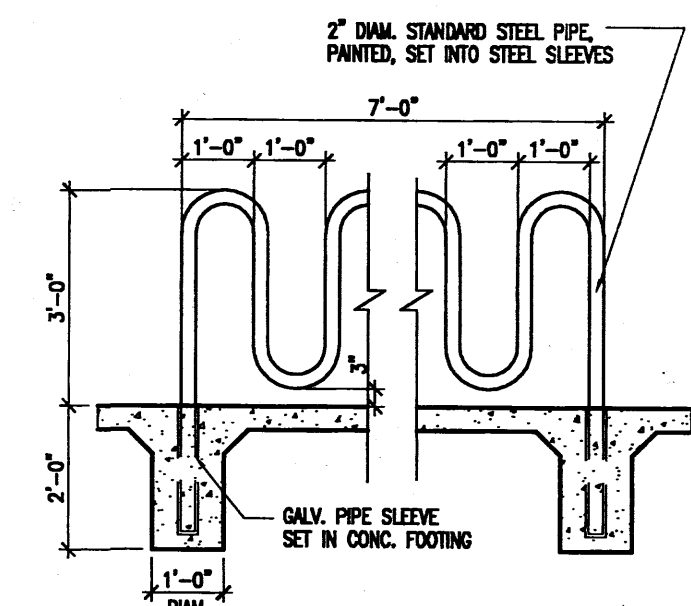



**B5 7 SPACE BIKE RACK**  
SCALE: 3/8" = 1'-0"

DRB ADMINISTRATIVE SITE PLAN AMENDMENT  
PROJECT NO. 1000560  
APPLICATION NO. 0628B-01023  
*[Signature]*  
PLANNING DIRECTOR  
DATE: 2/29/08




8-16-06


**B1 SITE PLAN FOR BUILDING PERMIT**  
SCALE: 1" = 30'-0"

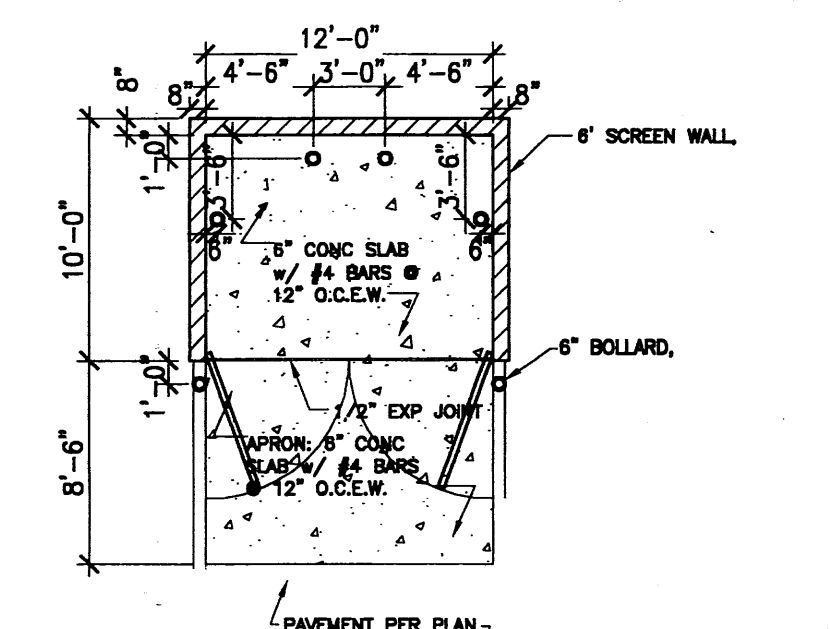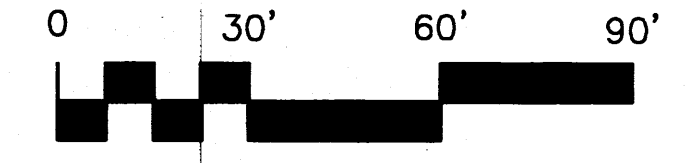


**A1 TRASH ENCLOSURE PLAN**  
SCALE: 1/8" = 1'-0"

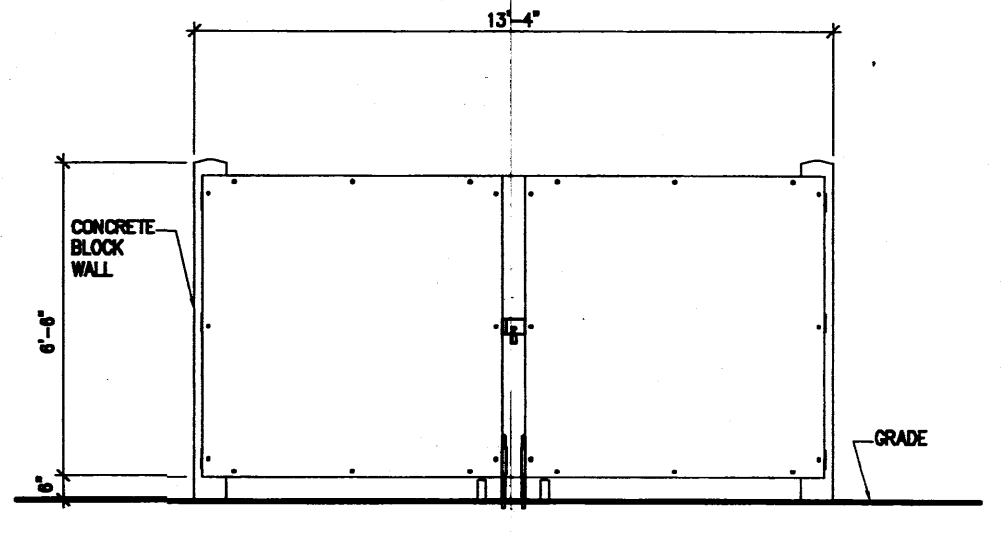


**A2 TRASH ENCL. ELEVATION**  
SCALE: 1/4" = 1'-0"

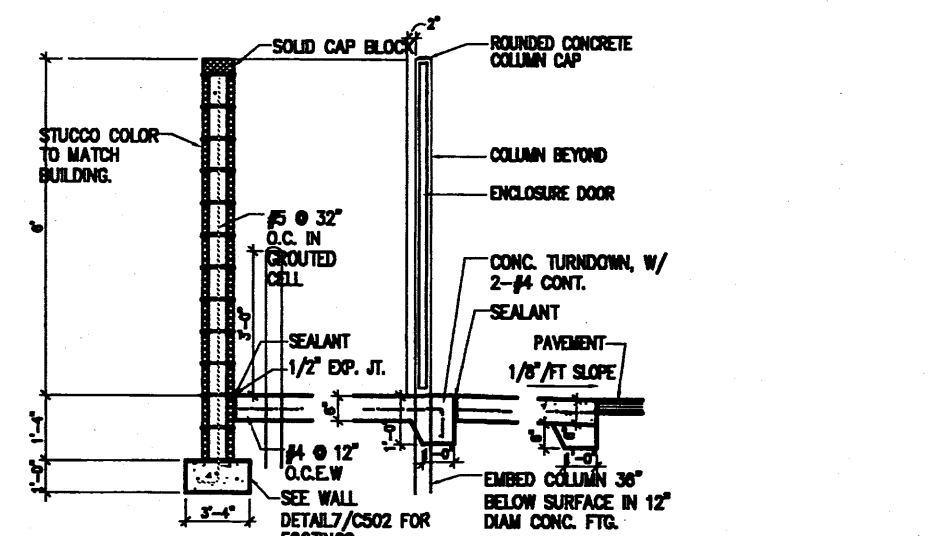

**A2 TRASH ENCLOSURE SECTION**  
SCALE: 1/4" = 1'-0"

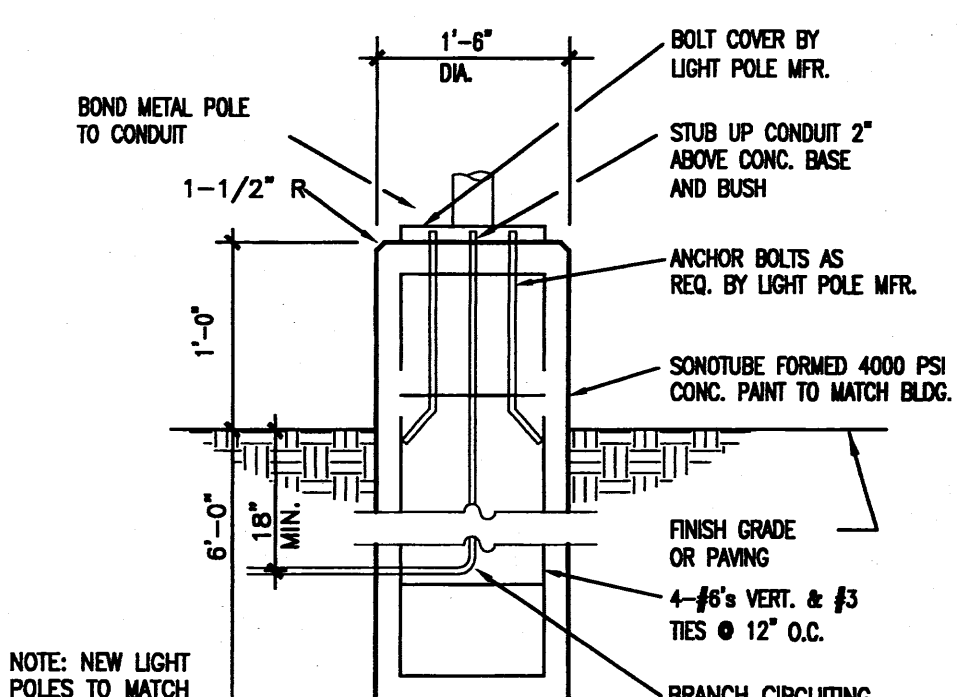

**A3 LIGHT POLE DETAIL**  
SCALE: 1/4" = 1'-0"

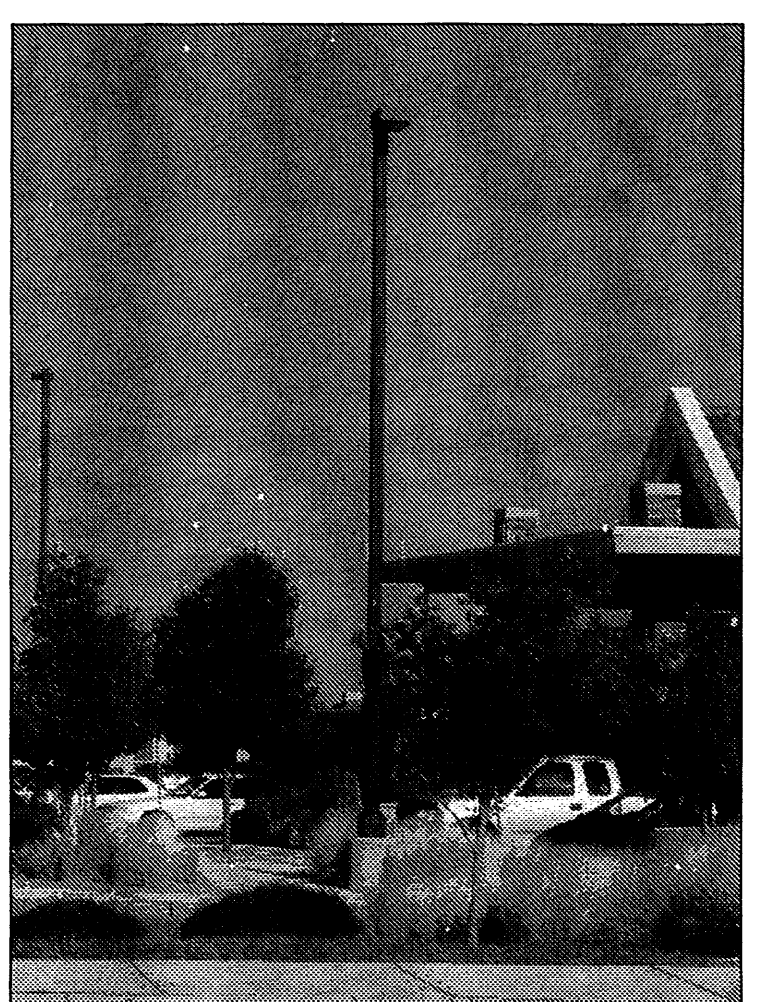

**A4 EXISTING LIGHT POLE**  
SCALE: N.T.S.

**TABULATED PARKING**

	REQUIRED	EXISTING
REGULAR	302	TOTAL 171
HC	10	
VAN HC	2	
MOTORCYCLE	6	
TOTAL	320	
<b>PROVIDED</b>		
REGULAR	269	
COMPACT	63	
HC	8	
VAN HC	11	
MOTORCYCLE	6	
TOTAL	359	

**A5 PARKING CALCS**  
SCALE: N.T.S.

**THE DESIGN GROUP**  
ARCHITECTS • PLANNERS • INTERIOR DESIGNERS  
203 CENTRAL AVENUE SE SUITE 200  
ALBUQUERQUE, NEW MEXICO 87106  
PHONE: 505.242.6880 FAX: 505.242.6881

PROJECT NAME:  
NM Cancer Center Addition/Remodel  
4901 Lang Avenue NE  
Albuquerque, New Mexico

REVISIONS

No.	DATE	DESCRIPTION


SHEET TITLE:  
DEVELOPMENT REVIEW BOARD  
SITE PLAN  
FOR BUILDING PERMIT

DESIGNED: --- SCALE: 1/8" = 1'-0"  
CHECKED: --- JOB NO: 2316  
DATE: 07.14.06 COMP. FILE: File Name


**A100**

1000560




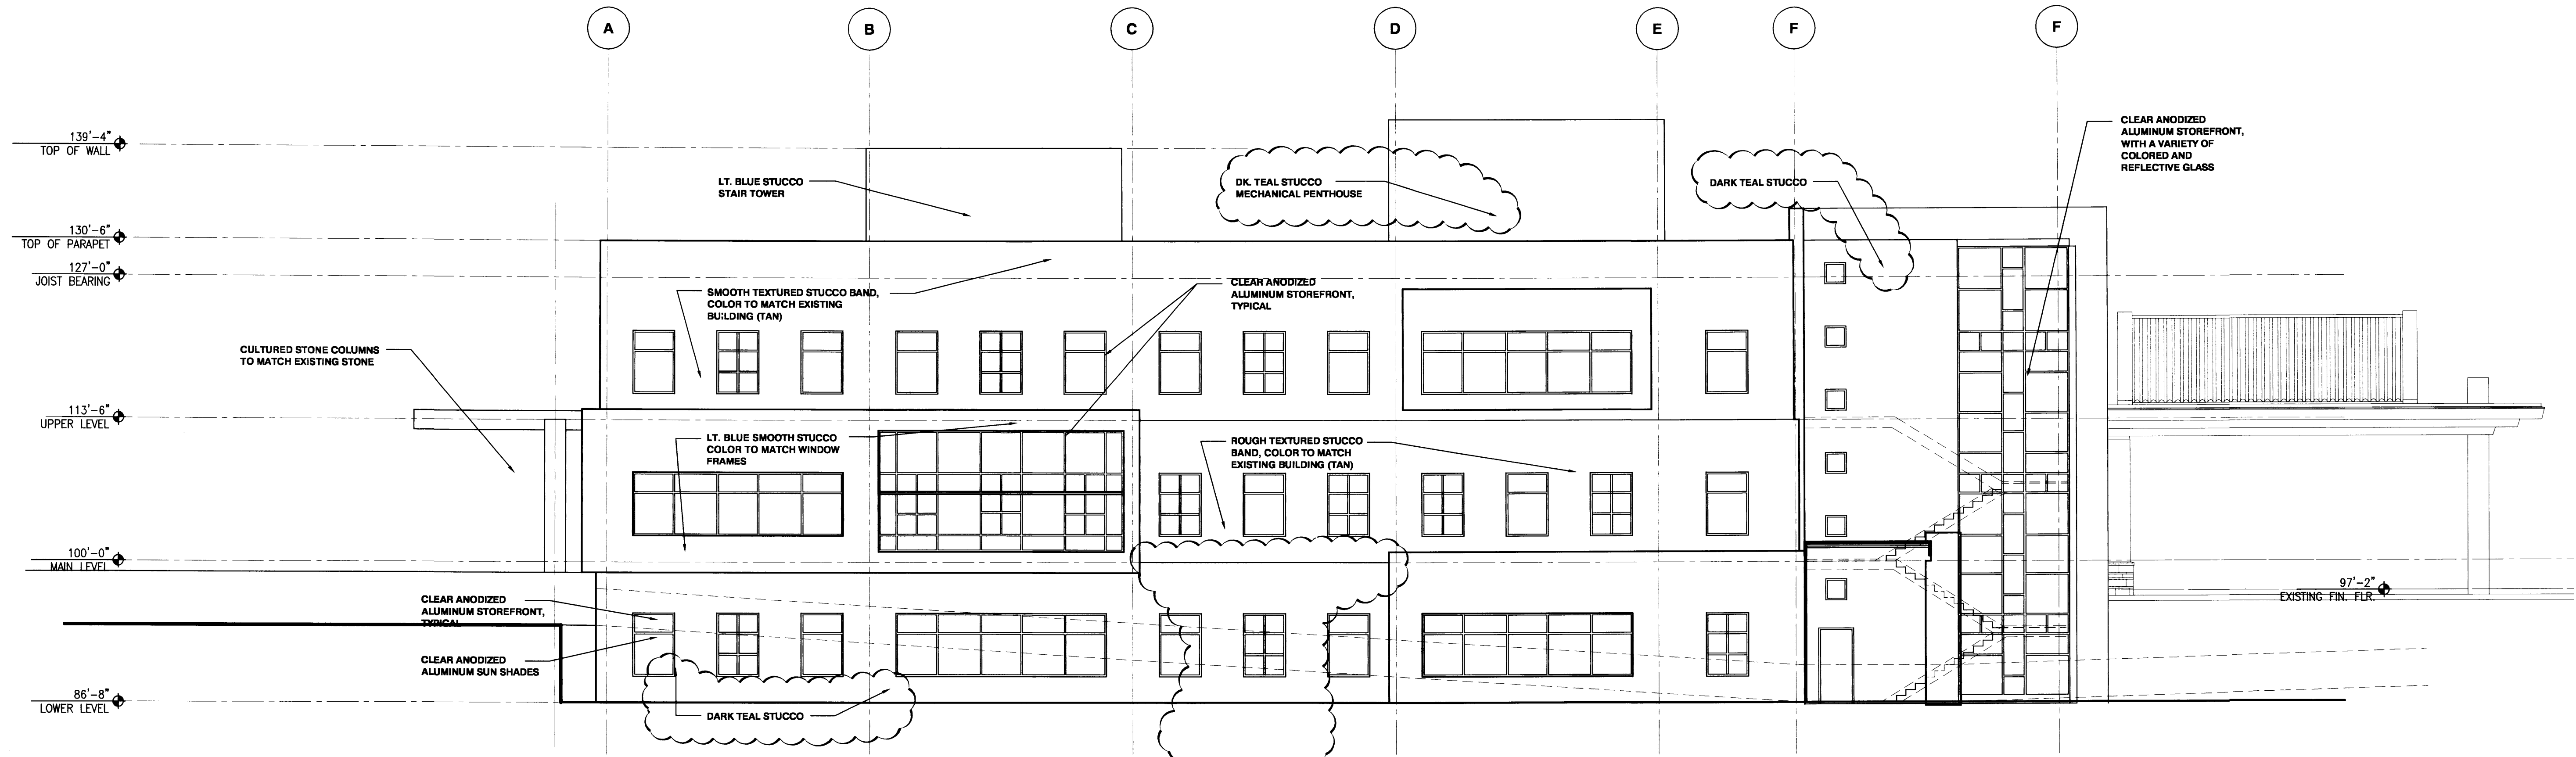


**B1** WEST ELEVATION  
SCALE: 1/8" = 1'-0"

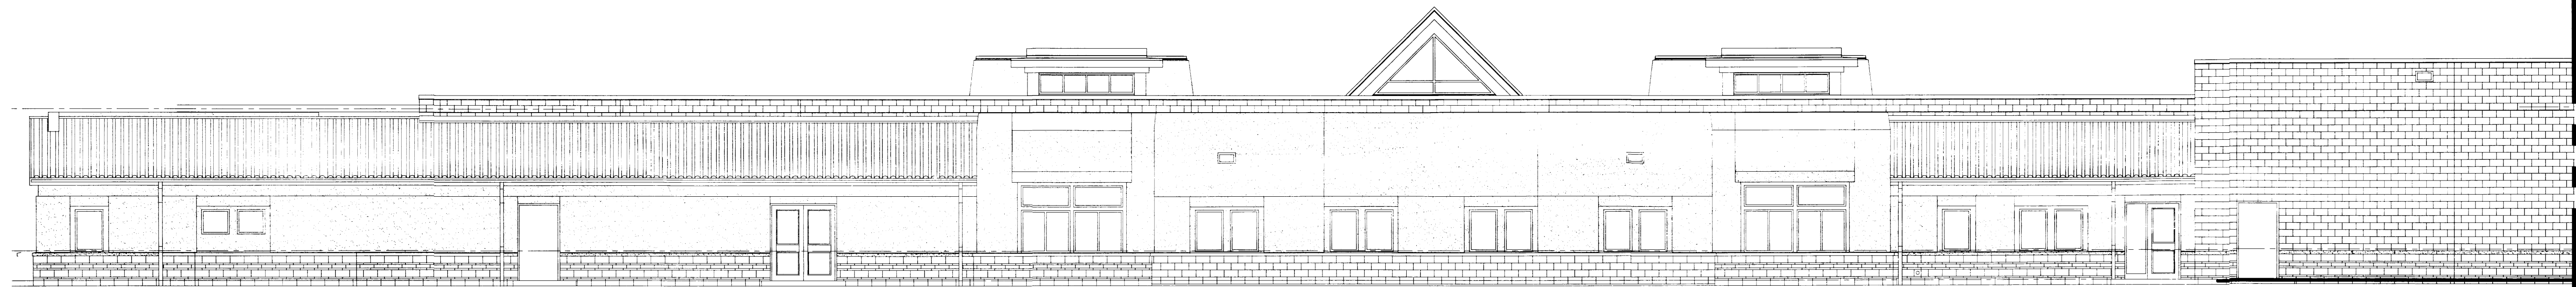

**A1** NORTH ELEVATION  
SCALE: 1/8" = 1'-0"

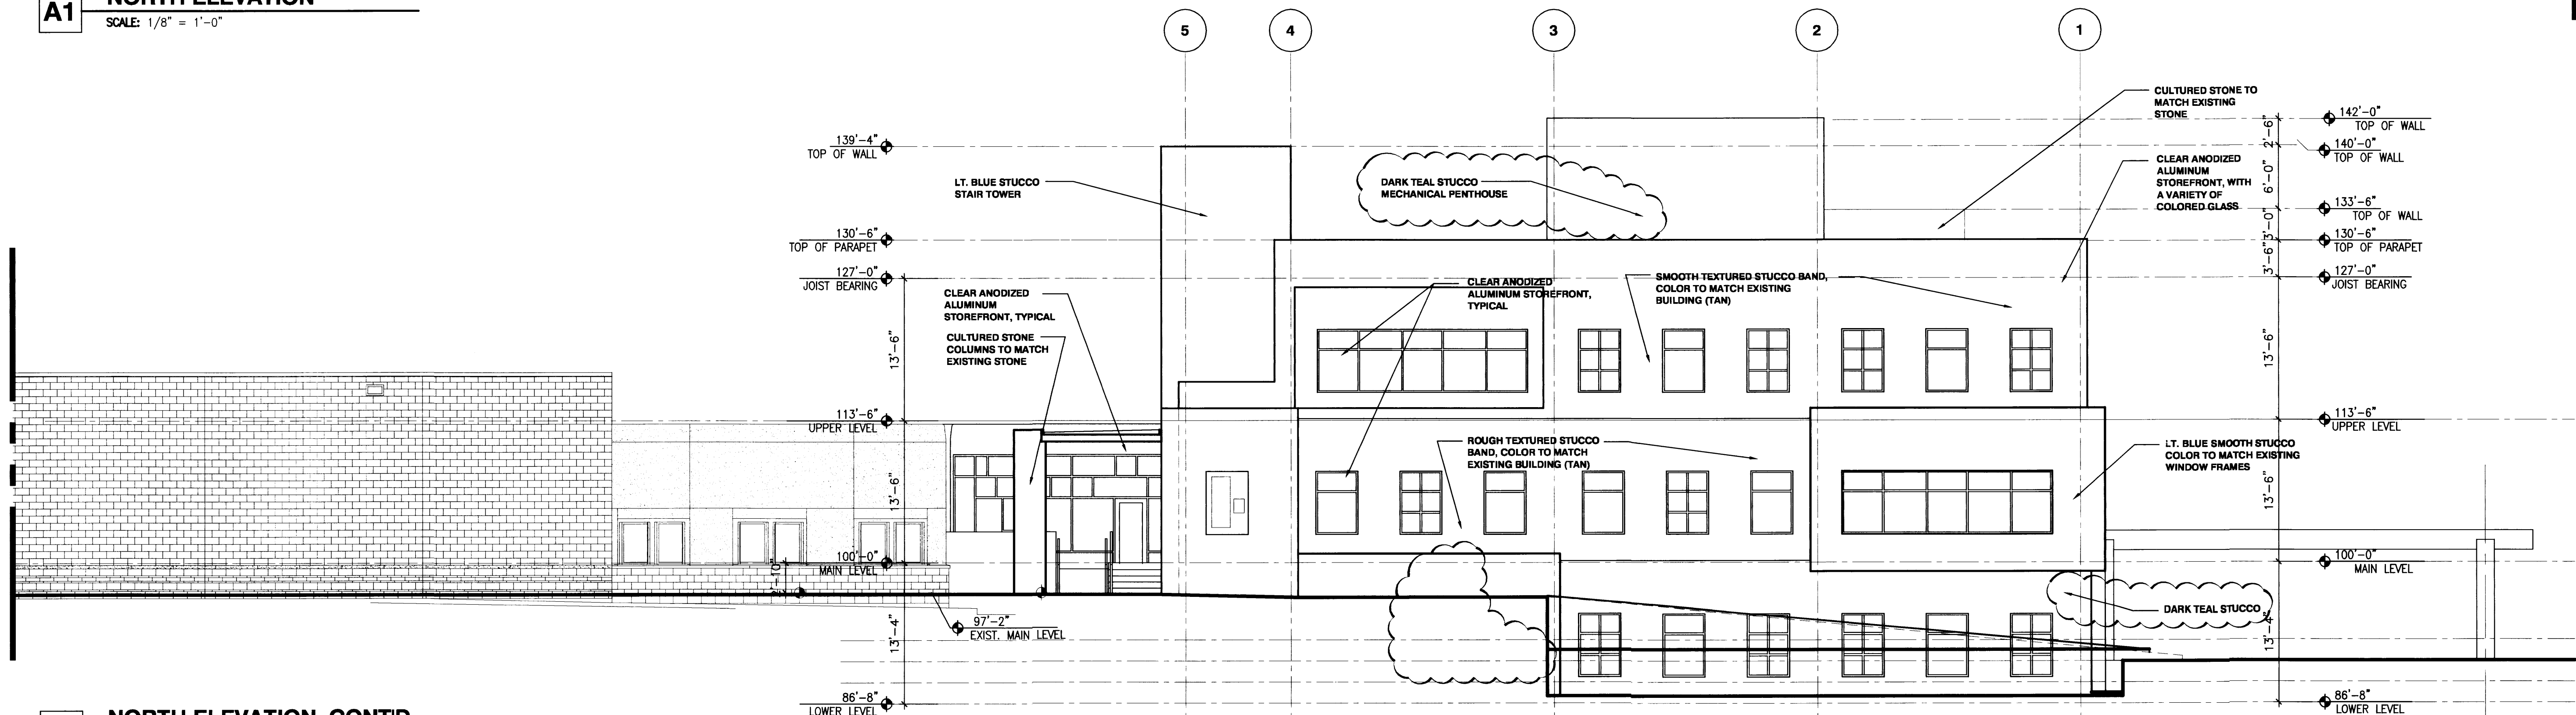

**A1** NORTH ELEVATION CONT'D  
SCALE: 1/8" = 1'-0"

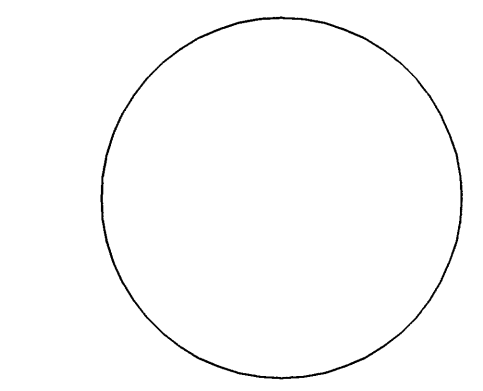

**THE DESIGN GROUP**  
ARCHITECTS • PLANNERS • INTERIORS  
202 CENTRAL AVENUE SE, SUITE 200  
ALBUQUERQUE, NEW MEXICO  
PHONE: 505.242.6880 FAX: 505.242.6881

PROJECT NAME:  
**NM Cancer Center Addition/Remodel**  
4901 Lang Avenue NE  
Albuquerque, New Mexico


REVISIONS

No.	DATE	DESCRIPTION

SHEET TITLE:  
**EXTERIOR ELEVATIONS**

DESIGNED: \_\_\_\_\_ SCALE: 1/8" = 1'-0"  
CHECKED: \_\_\_\_\_ JOB NO: 2316  
DATE: 01.30.08 COMP. FILE: File Name


**A200**

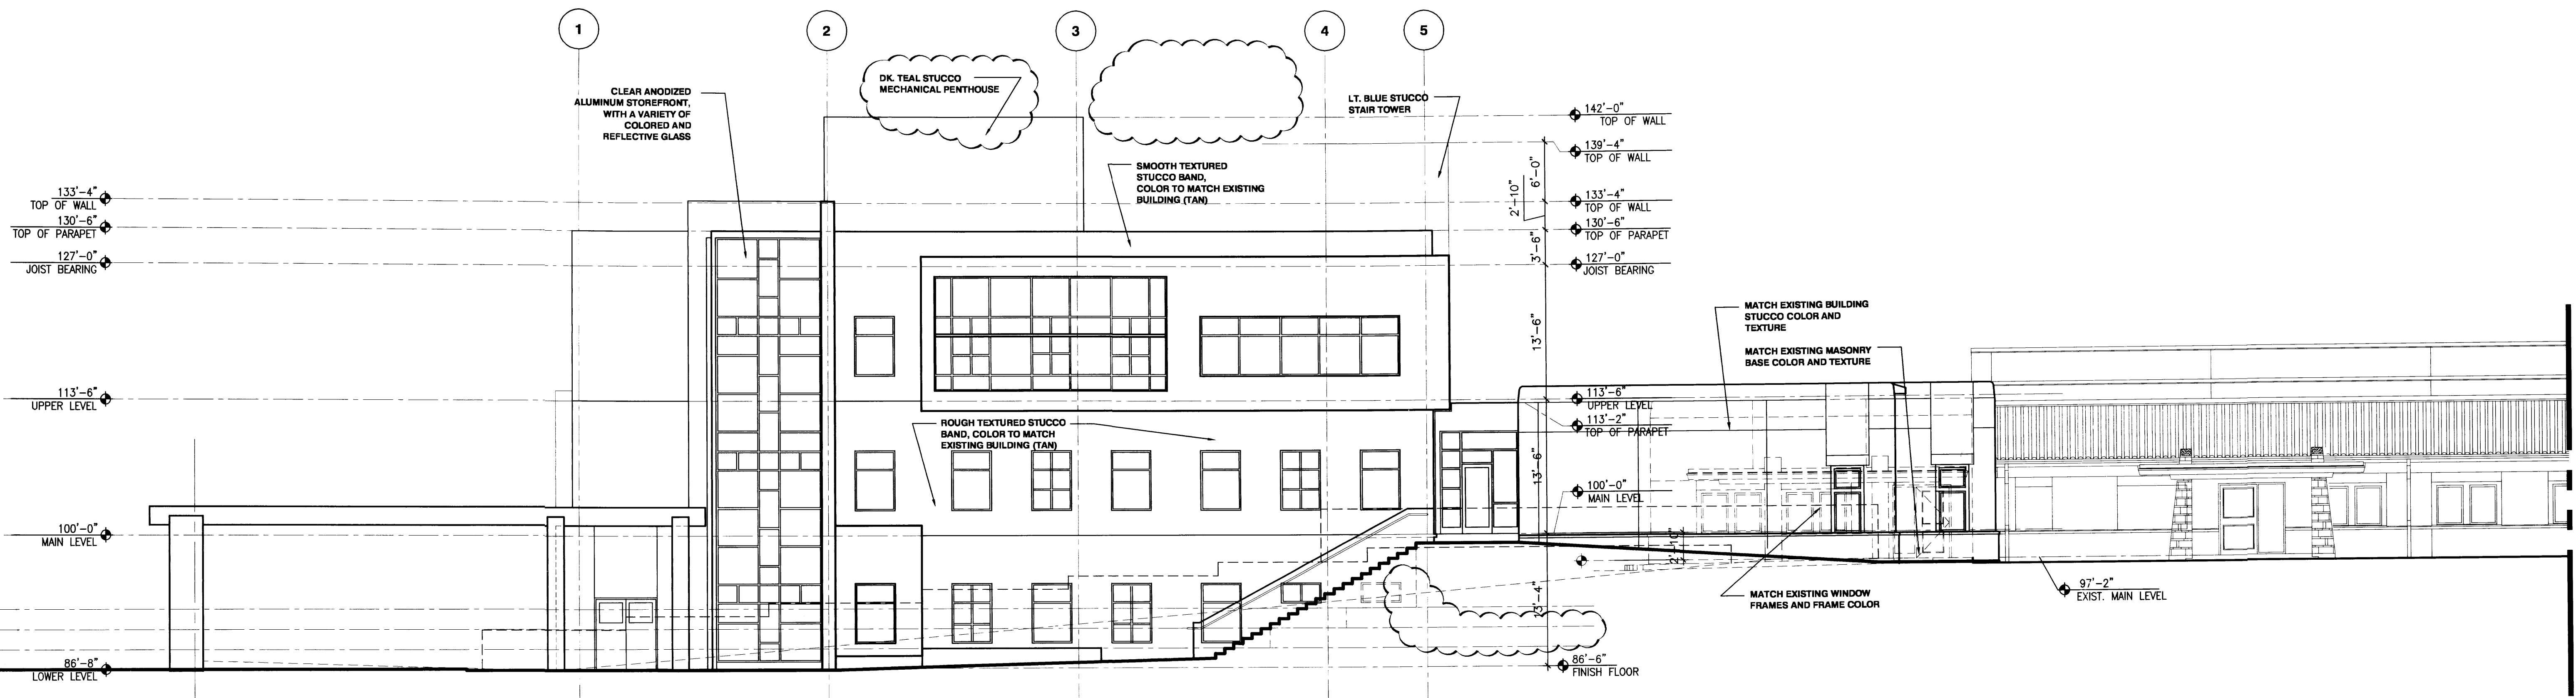

**B1 SOUTH ELEVATION**  
SCALE: 1/8" = 1'-0"



**A1 SOUTH ELEVATION CONT'D**  
SCALE: 1/8" = 1'-0"

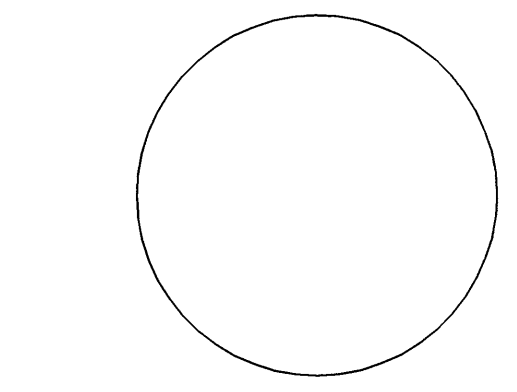

**THE DESIGN GROUP**  
ARCHITECTS • PLANNERS • INTERIOR DESIGN  
202 CENTRAL AVENUE SE SUITE 200  
ALBUQUERQUE, NEW MEXICO 87102  
PHONE: 505.242.6880 FAX: 505.242.6881

**PROJECT NAME:**  
NM Cancer Center Addition/Remodel  
4901 Lang Avenue NE  
Albuquerque, New Mexico


**REVISIONS**

No.	DATE	DESCRIPTION


**SHEET TITLE:**  
EXTERIOR  
ELEVATIONS

DESIGNER: --- SCALE: 1/8" = 1'-0"  
CHECKED: --- JOB NO: 2316  
DATE: 01.30.08 COMP. FILE: File Name


**A201**

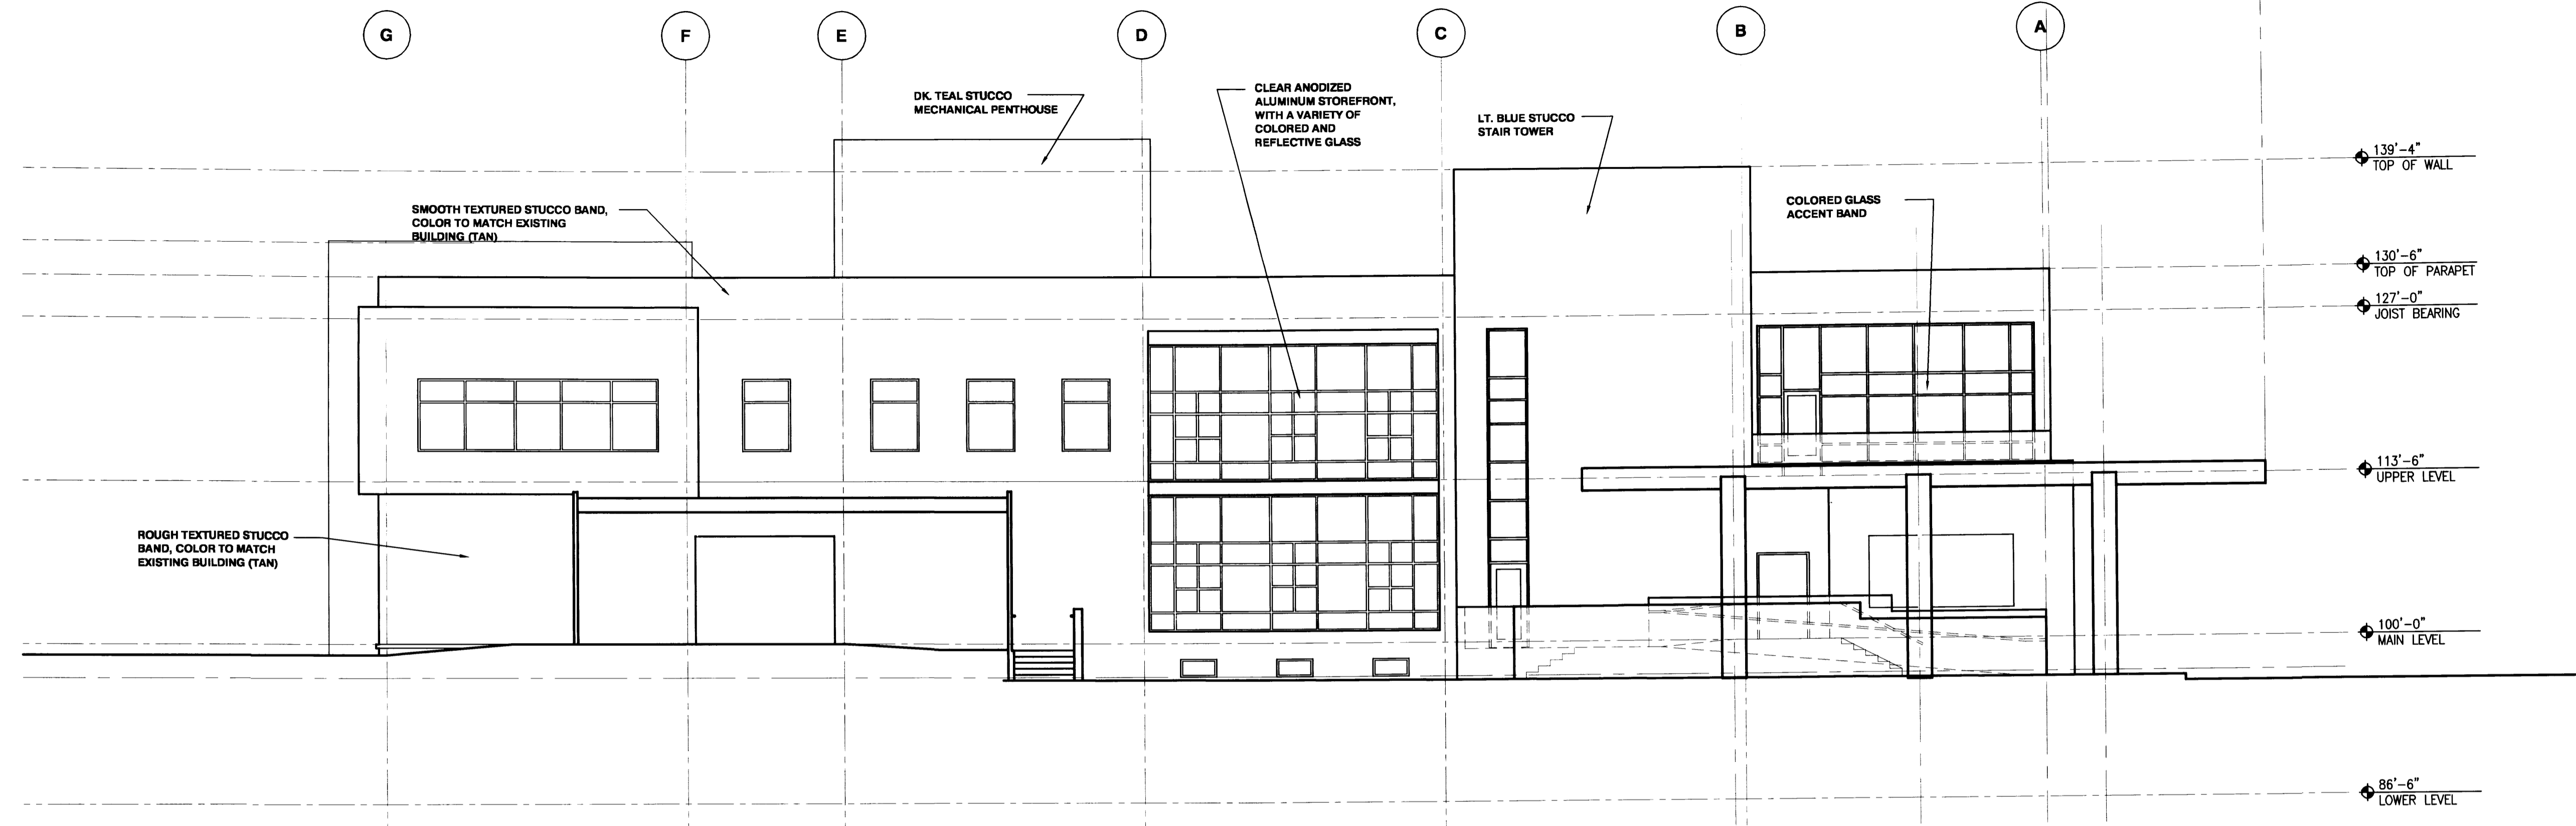

**A1 EAST ELEVATION - ADDITION**  
SCALE: 1/8" = 1'-0"

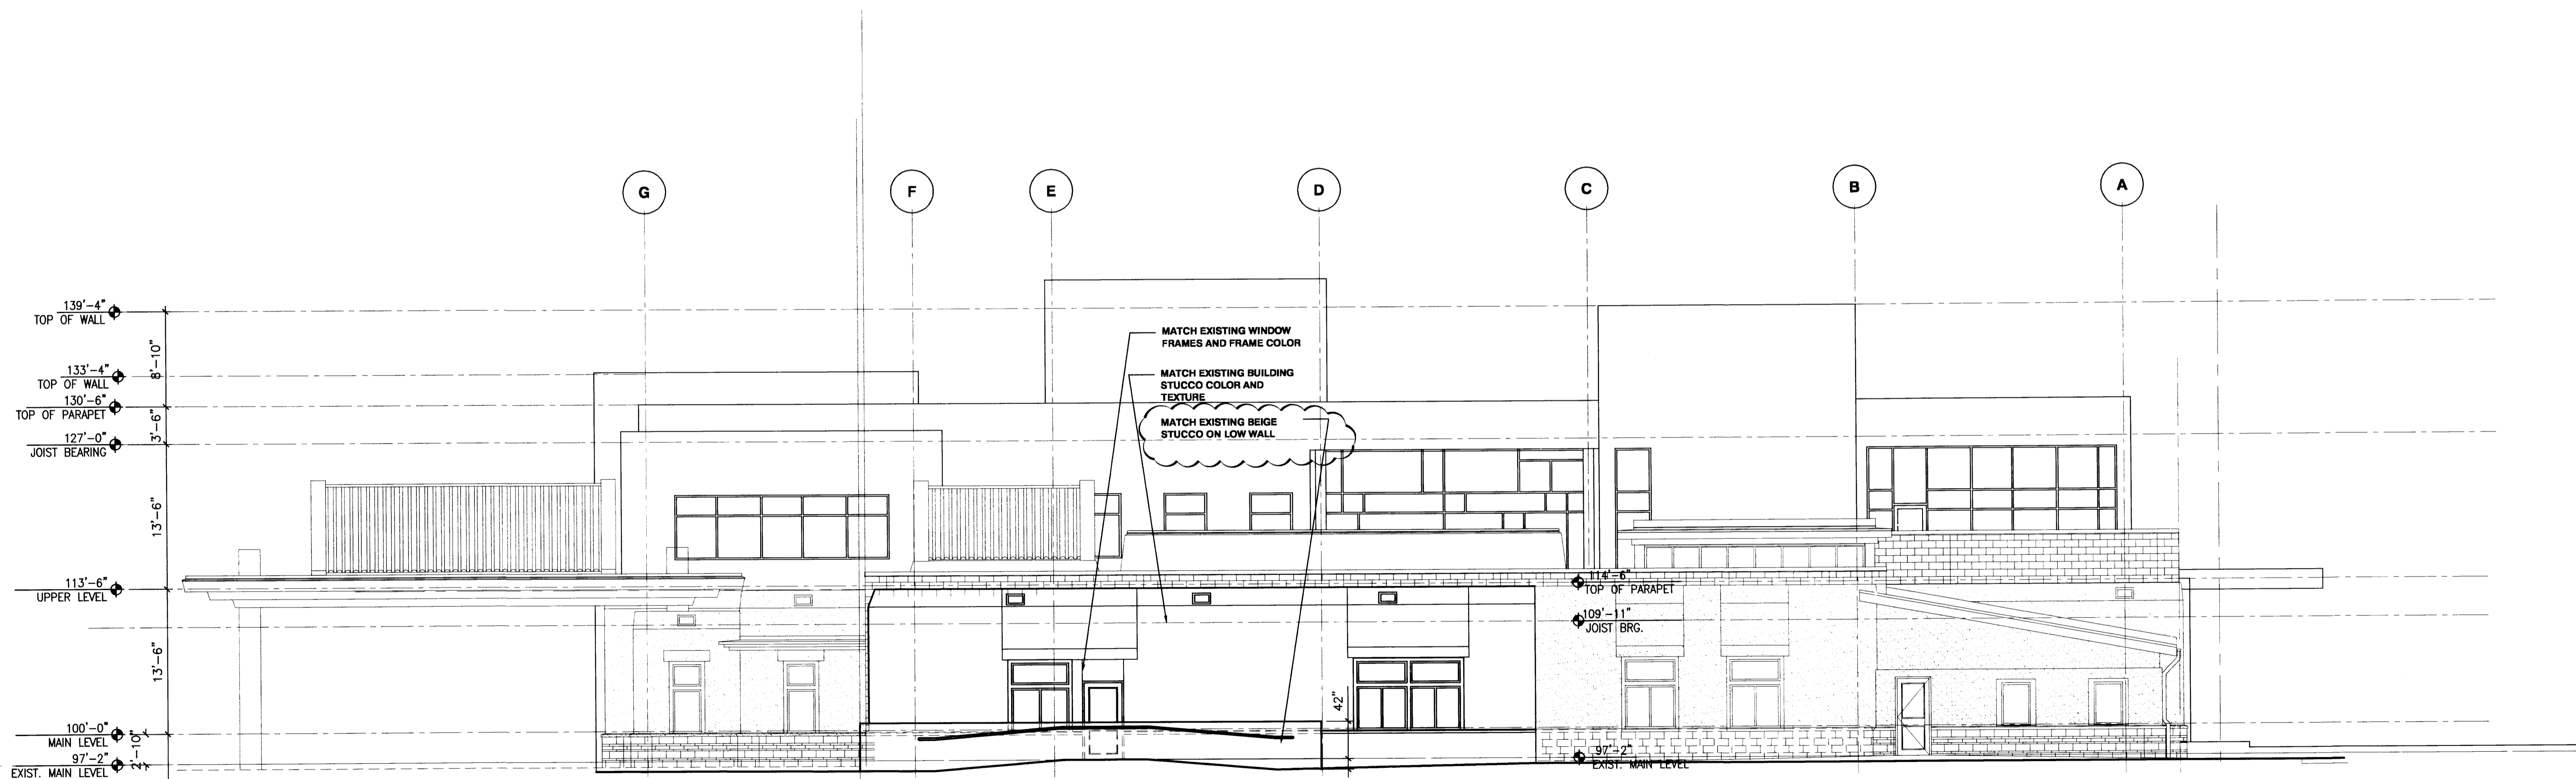

**A1 EAST ELEVATION - REMODEL**  
SCALE: 1/8" = 1'-0"

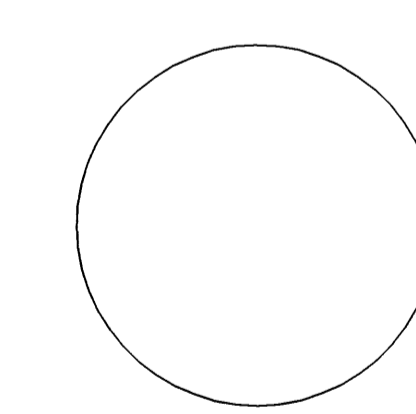

**THE DESIGN GROUP**  
ARCHITECTS • PLANNERS • INTERIOR DESIGN  
202 CENTRAL AVENUE SE SUITE 200  
ALBUQUERQUE, NEW MEXICO 87102  
PHONE: 505.242.6880 FAX: 505.242.6881

PROJECT NAME:  
NM Cancer Center Addition/Remodel  
4901 Lang Avenue NE  
Albuquerque, New Mexico

REVISIONS		
No.	DATE	DESCRIPTION

SHEET TITLE:  
EXTERIOR  
ELEVATIONS

DESIGNED: --- SCALE: 1/8" = 1'-0"  
CHECKED: --- JOB NO: 2316  
DATE: 01.30.08 COMP. FILE: File Name

**A202**