

11/9/2016 6:12:34 PM

C:\Users\bolare\Documents\1513 AIS 1 - BLDG B - Joblines.rvt

GENERAL NOTES

- A. ROOF INSULATION AVERAGE VALUE = R-38 (2 LAYERS R-19 BELOW ROOF DECK)
- B. SEE MECHANICAL, PLUMBING AND ELECTRICAL SHEETS FOR ROOFING PENETRATIONS NOT INDICATED IN ROOF PLANS

KEYED NOTES

- 1. SIGNAGE ATTACHED TO EXTERIOR WALL. PROVIDE ELECTRICAL WHERE NEEDED - TYP. SEE TENANT IMPROVEMENT DRAWINGS FOR FINAL SIGNAGE LOCATION
- 2. EDGE OF PARAPET
- 3. ROOF DRAIN AND OVERFLOW - SEE DETAIL C6A-821.
- 4. TPO ROOF MEMBRANE
- 5. CRICKETS - SLOPE TO DRAIN - TYP
- 6. FUTURE VENT AT GAS FIREPLACE
- 7. ROOF ACCESS HATCH
- 8. FUTURE PLUMBING VENT LOCATIONS - COORDINATE WITH TENANT IMPROVEMENT TOILET ROOM AND WORKROOM DRAWINGS
- 9. RAISED MECHANICAL UNIT. MAINTAIN CLEARANCE VERIFY WITH MANUFACTURER - TYP
- 10. TRELIS SHADE STRUCTURE
- 11. ATTACHED SHADE SCREEN BETWEEN JOISTS - TYP
- 12. PAINTED LEADER AND DOWNSPOUT - CENTERED ON WOOD COLUMN WHERE INDICATED SEE ELEVATIONS
- 13. 30" WIDE ROOF WALK PADS WHERE INDICATED
- 14. ROOF DRAIN AND OVERFLOW SPOUTS TO LOW ROOF AT PARAPET. PROVIDE WALK #13 AND SPLASH BLOCK
- 15. ROOF DRAIN AND OVERFLOW. SEE ELEVATIONS FOR BRASS COW TONGUE LOCATIONS.
- 16. FACTORY PAINTED G.S. METAL PARAPET CAP. SEE ELEVATIONS FOR LOCATIONS



STUDIO SOUTHWEST ARCHITECTS, INC.
 2101 Mountain Rd. NW, Albuquerque, NM 87104
 505.843.9639 Fax 505.843.9683
 Web Site: www.studioswarch.com
 Email: mail@studioswarch.com

© 2014, Studio Southwest Architects, Inc.
 Duplication or reproduction by any means without the express written consent of Studio Southwest Architects, Inc. is a violation of federal and international law. The information contained in this document is the intellectual property of Studio Southwest, Inc. and all rights thereto are Reserved. For exceptions refer to the Owner-Architect Agreement.

CONSULTANTS

Architect	Engineer
-----------	----------

DRB SUBMITTAL

AIS PAD 1 - BUILDING B SHELL CONSTRUCTION


2300 12TH STREET
 BUILDING B
 ALBUQUERQUE NM 87104

No	Date	Description
Revision Schedule		

ISSUE:	SD
PROJECT NUMBER:	1513
FILE:	1513A-121.RVT
DRAWN BY:	Author
CHECKED BY:	Checker
DATE:	01/18/16

ROOF PLAN - BUILDING B

A-121

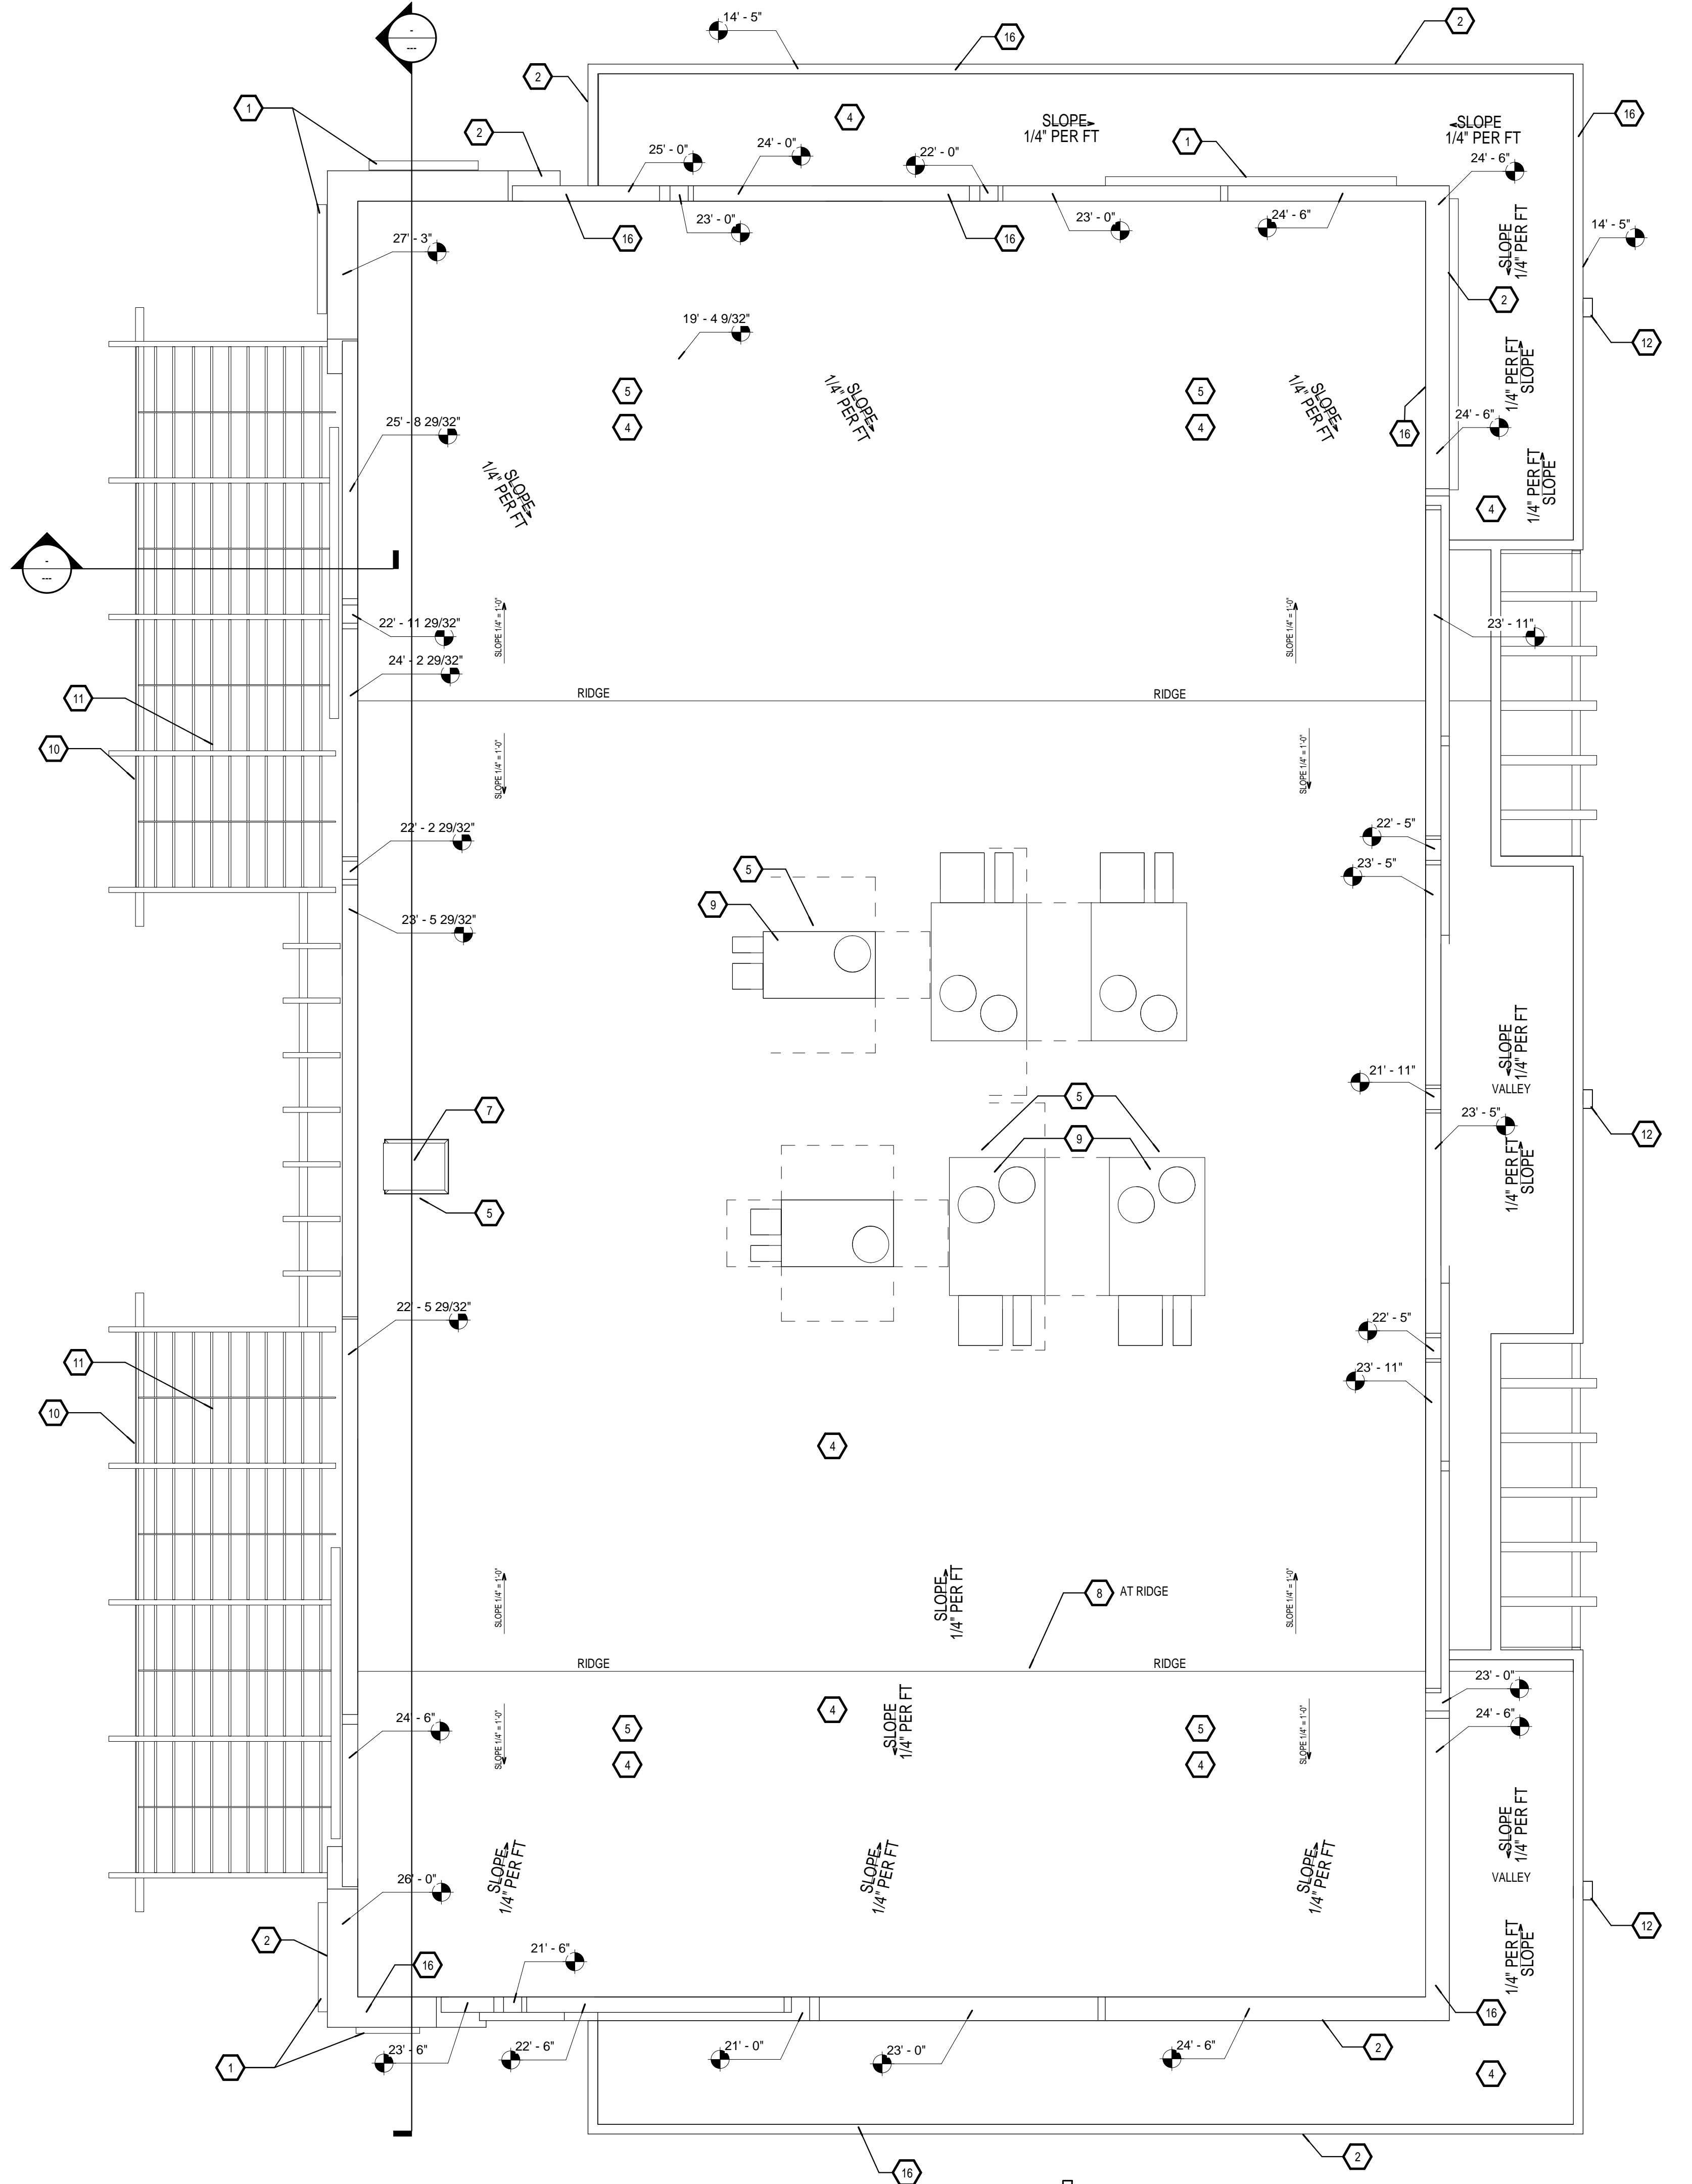

A1 ROOF LEVEL B
3/16" = 1'-0"