



11/13/2016 11:08:34 AM

KEYED NOTES



- HANDICAP PARKING STALLS SEE DETAIL A1AS-105
- EDGE OF CURB
- CURB RAMP AT LANDING - SEE DETAIL E5AS-105 SIM
- CONCRETE WALKWAY
- LANDSCAPING - SEE LANDSCAPE DRAWINGS
- TEMPORARY CRUSHER FINE AT FUTURE 10' WIDE CONCRETE SIDEWALK PER C.O.A. 7186.92
- FUTURE ARTWORK
- YARD WALL - SEE DETAIL A2AS-106
- ENTRY ARCH - SEE DETAIL D5AS-106
- WOOD BURNING FIREPLACE - SEE DETAIL E3AS-106
- METAL GATE - FLOOR PLAN AND DOOR SCHEDULE FOR ADDITIONAL INFORMATION
- PAINTED METAL FENCE 42" TALL - SEE DETAIL E5AS-102
- WOOD COLUMN - TYP
- STAINED CONCRETE
- 10'X10' SCORED CONCRETE
- WOOD TRELLIS SHADE STRUCTURE - SEE FLOOR AND ROOF PLAN SHEETS A-101 AND A-121
- OUTLINE OF PORTAL ABOVE
- CONCRETE SIDEWALK
- (E) CURB RAMP TO REMAIN
- OPTIONAL MONUMENT SIGNAGE - SEE C6AS-106
- OPTIONAL TRENCH DRAIN - COVERED WITH SOLID GRATE
- (E) EDGE OF CURB
- TI IN NEW CURB WITH EXISTING CURB - FLUSH
- NEW ENTRY DOOR

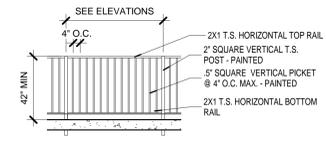


E1 PATIO FENCE - WEST
1/8" = 1'-0"

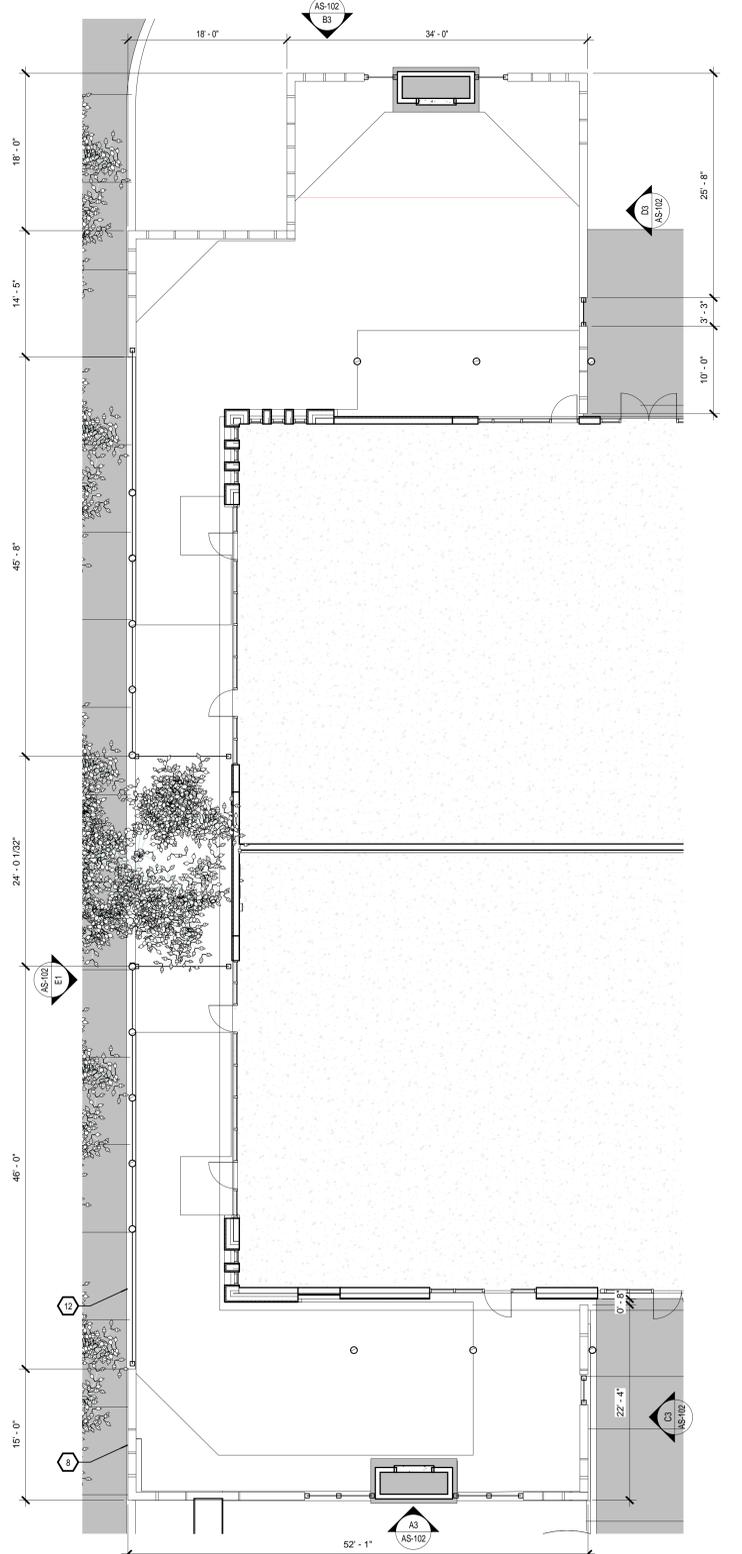


E5 PATIO FENCE - TYPICAL
1/4" = 1'-0"

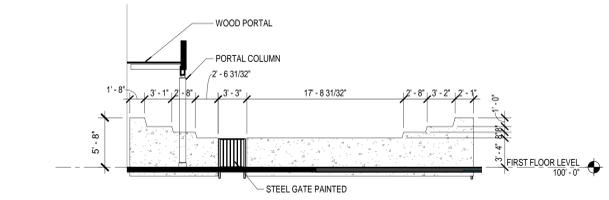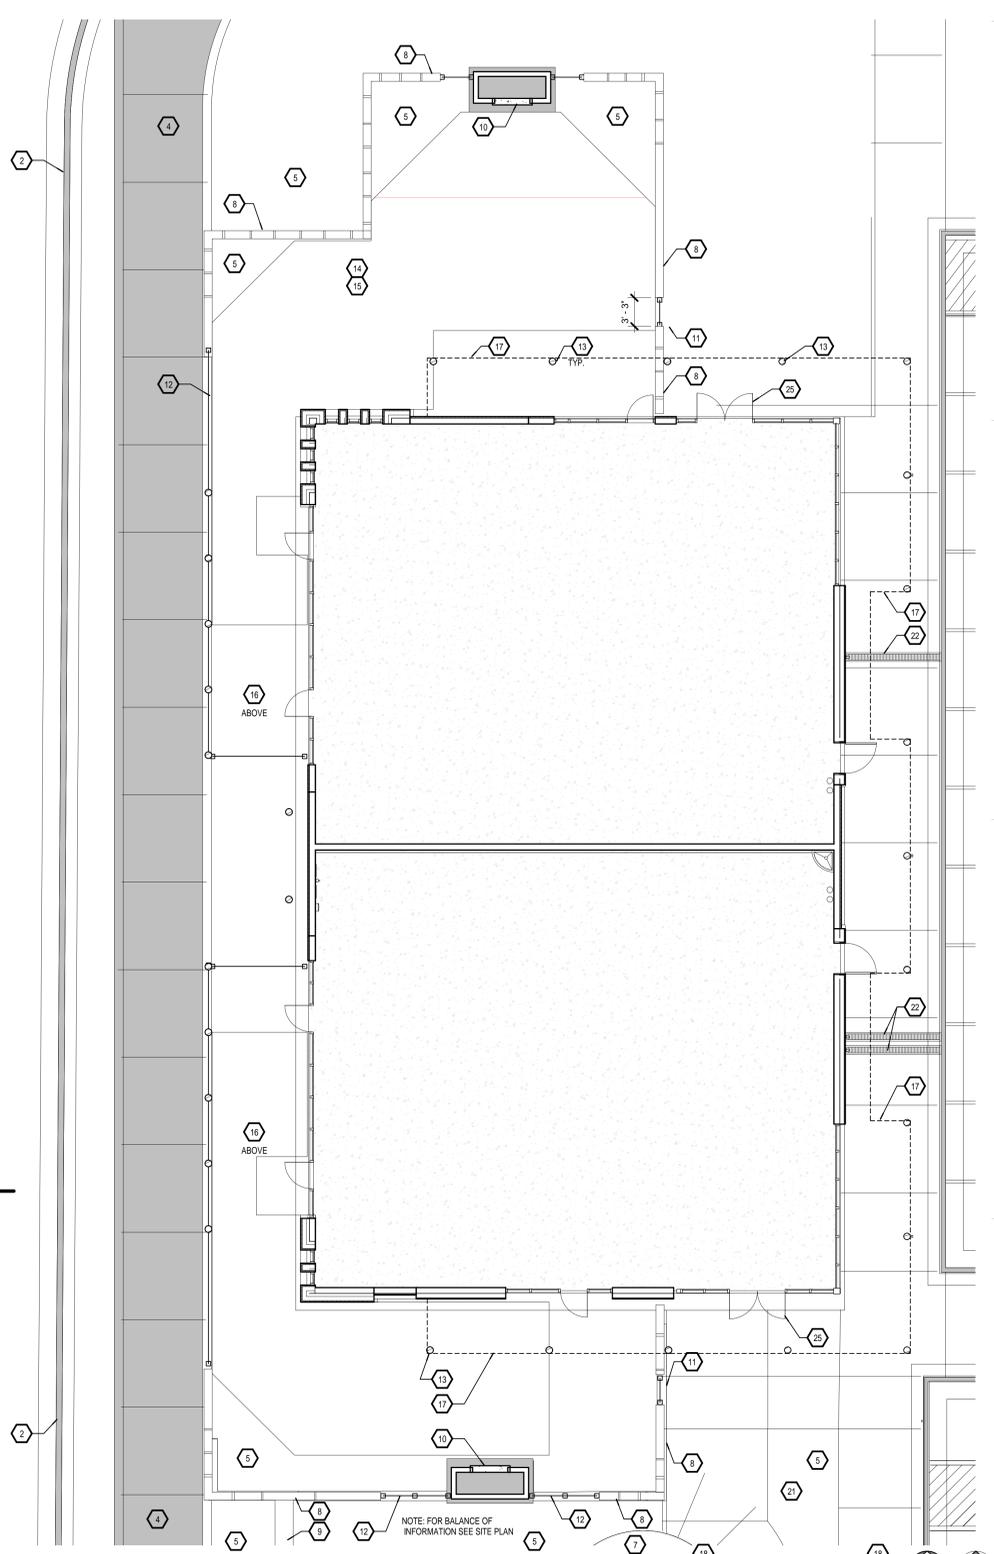


D3 PATIO FENCE - NORTH EAST
1/8" = 1'-0"

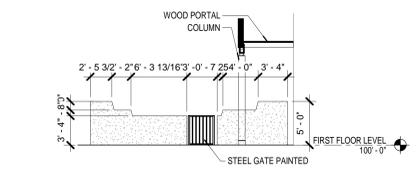

C3 PATIO FENCE - SOUTH
1/8" = 1'-0"

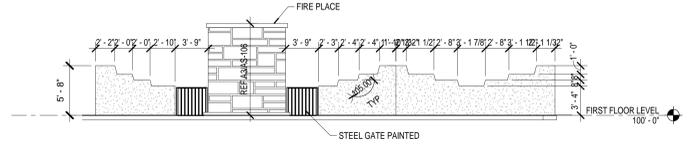

B3 PATIO FENCE - NORTH
1/8" = 1'-0"

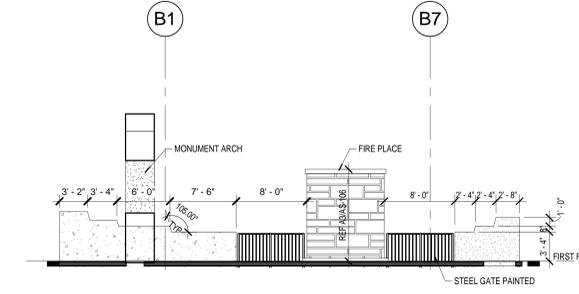

A3 PATIO FENCE - SOUTH
1/8" = 1'-0"

A1 PATIO FENCE DIMENSIONS - B
1/8" = 1'-0"

A5 ENLARGED SITE PLAN - BUILDING B
1/8" = 1'-0"



STUDIO
SW
ARCHITECTS

STUDIO SOUTHWEST ARCHITECTS, INC.
2101 Mountain Rd. NW, Albuquerque, NM 87104
505.843.9639 Fax 505.843.9683
Web Site: www.studioswarch.com
Email: mail@studioswarch.com

© 2014, Studio Southwest Architects, Inc.
Duplication or reproduction by any means without the express written consent of Studio Southwest Architects, Inc. is a violation of federal and international law. The information contained in this document is the intellectual property of Studio Southwest, Inc. and all rights thereto are reserved. For exceptions refer to the Owner-Architect Agreement.

CONSULTANTS

Architect	Engineer
-----------	----------

**DRB
SUBMITTAL**

AIS PAD 1 - BUILDING B
SHELL CONSTRUCTION

2300 12TH STREET
BUILDING B
ALBUQUERQUE NM 87104

No	Date	Description
Revision Schedule		

SHEET TITLE
ENLARGED SITE PLAN -
RETAIL BUILDING B,
PATIO AND EMPLOYEE
YARD PLAN AND ELEV.

AS-102