




6 LANDSCAPE CURB DETAIL  
SP-2 SCALE: 1/2"=1'-0"

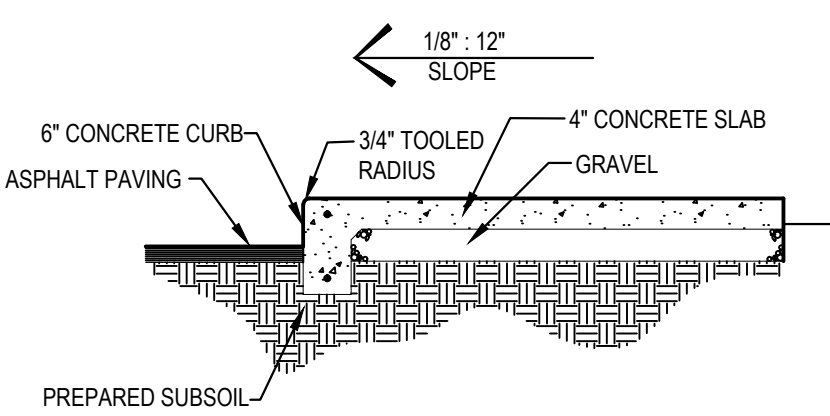


7 CONCRETE SIDE WALK CURB  
SP-2 SCALE: 1/2"=1'-0"

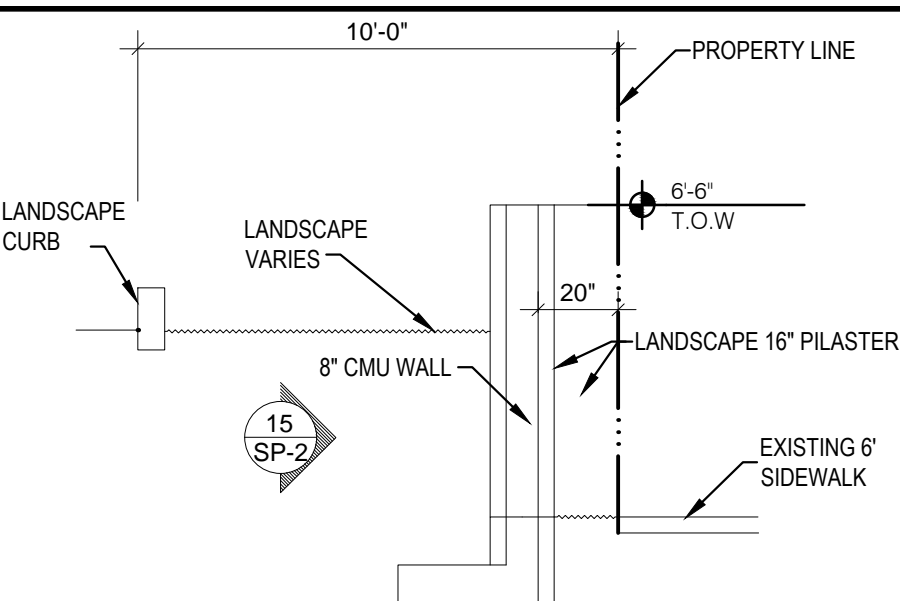


4 WALL SECTION  
SP-2 SCALE: 1/4"=1'-0"

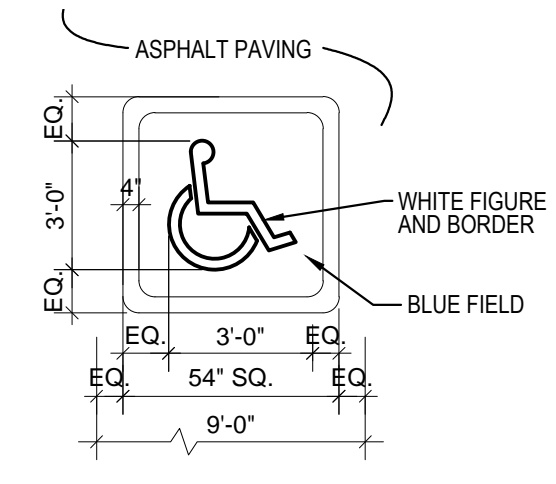


5 ACCESSIBLE PAVING SIGN  
SP-2 SCALE: 1/4"=1'-0"

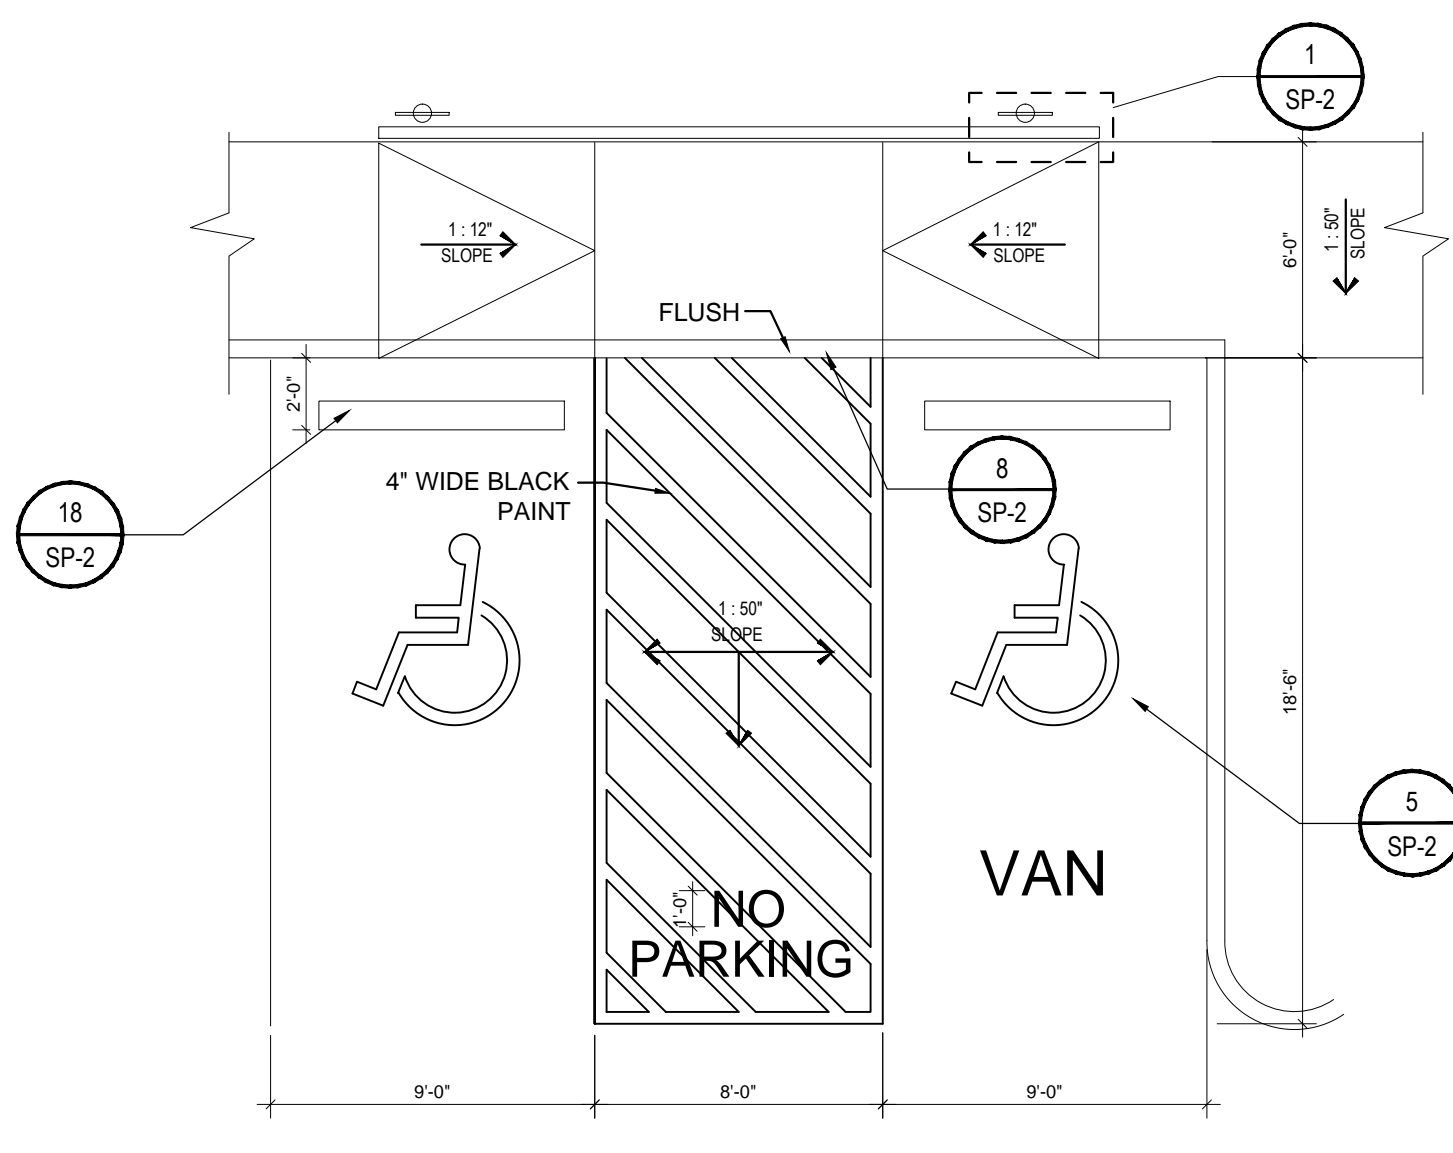


3 ACCESSIBLE PARKING SPACES  
SP-2 SCALE: 3/16"=1'-0"

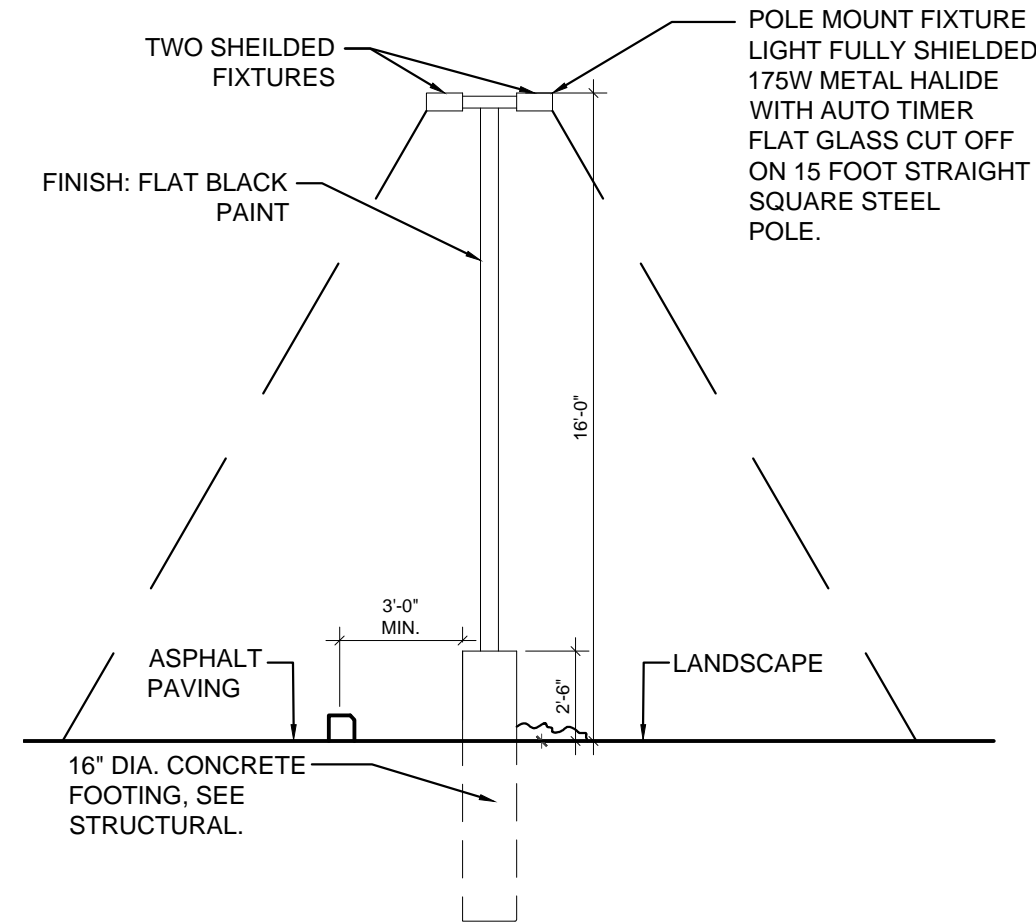


2 SHIELDED LIGHT POLE  
SP-2 SCALE: 3/16"=1'-0"

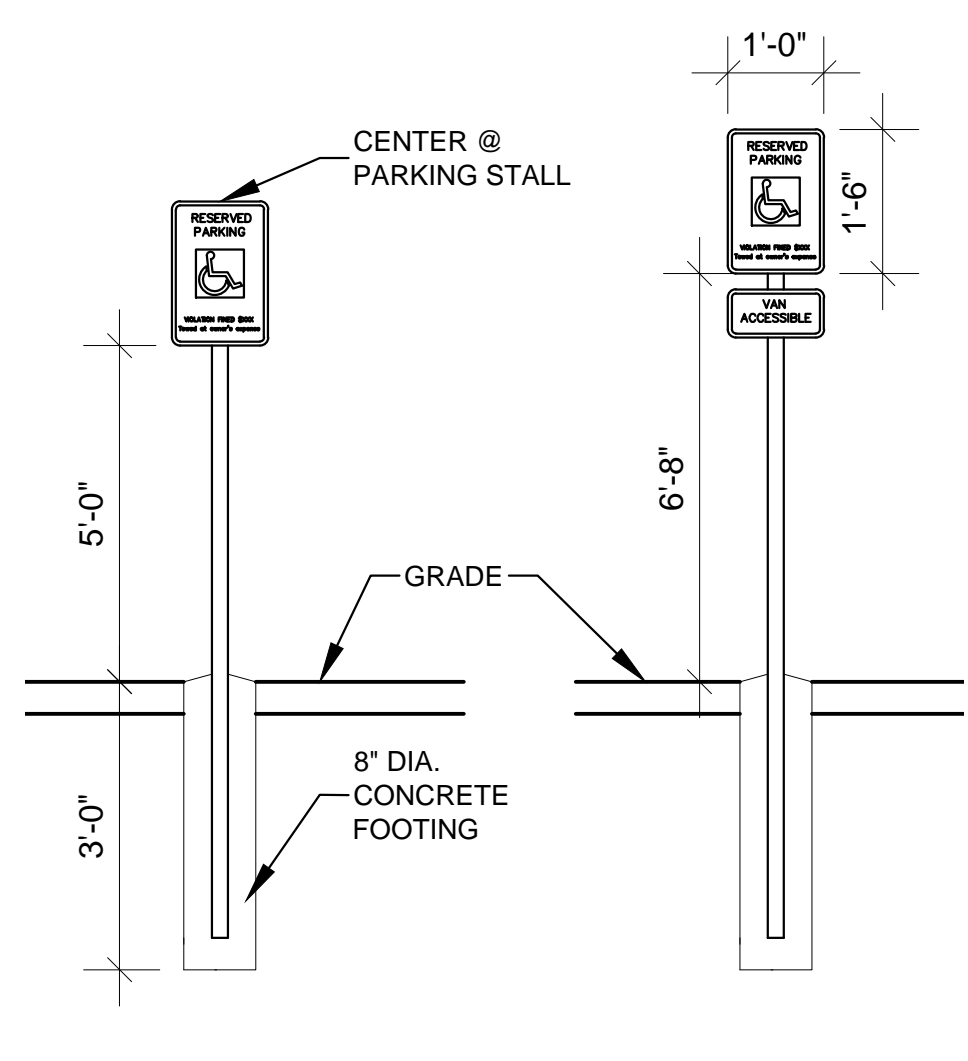


1 ACCESSIBLE PARKING SIGN  
SP-2 SCALE: 1/2"=1'-0"

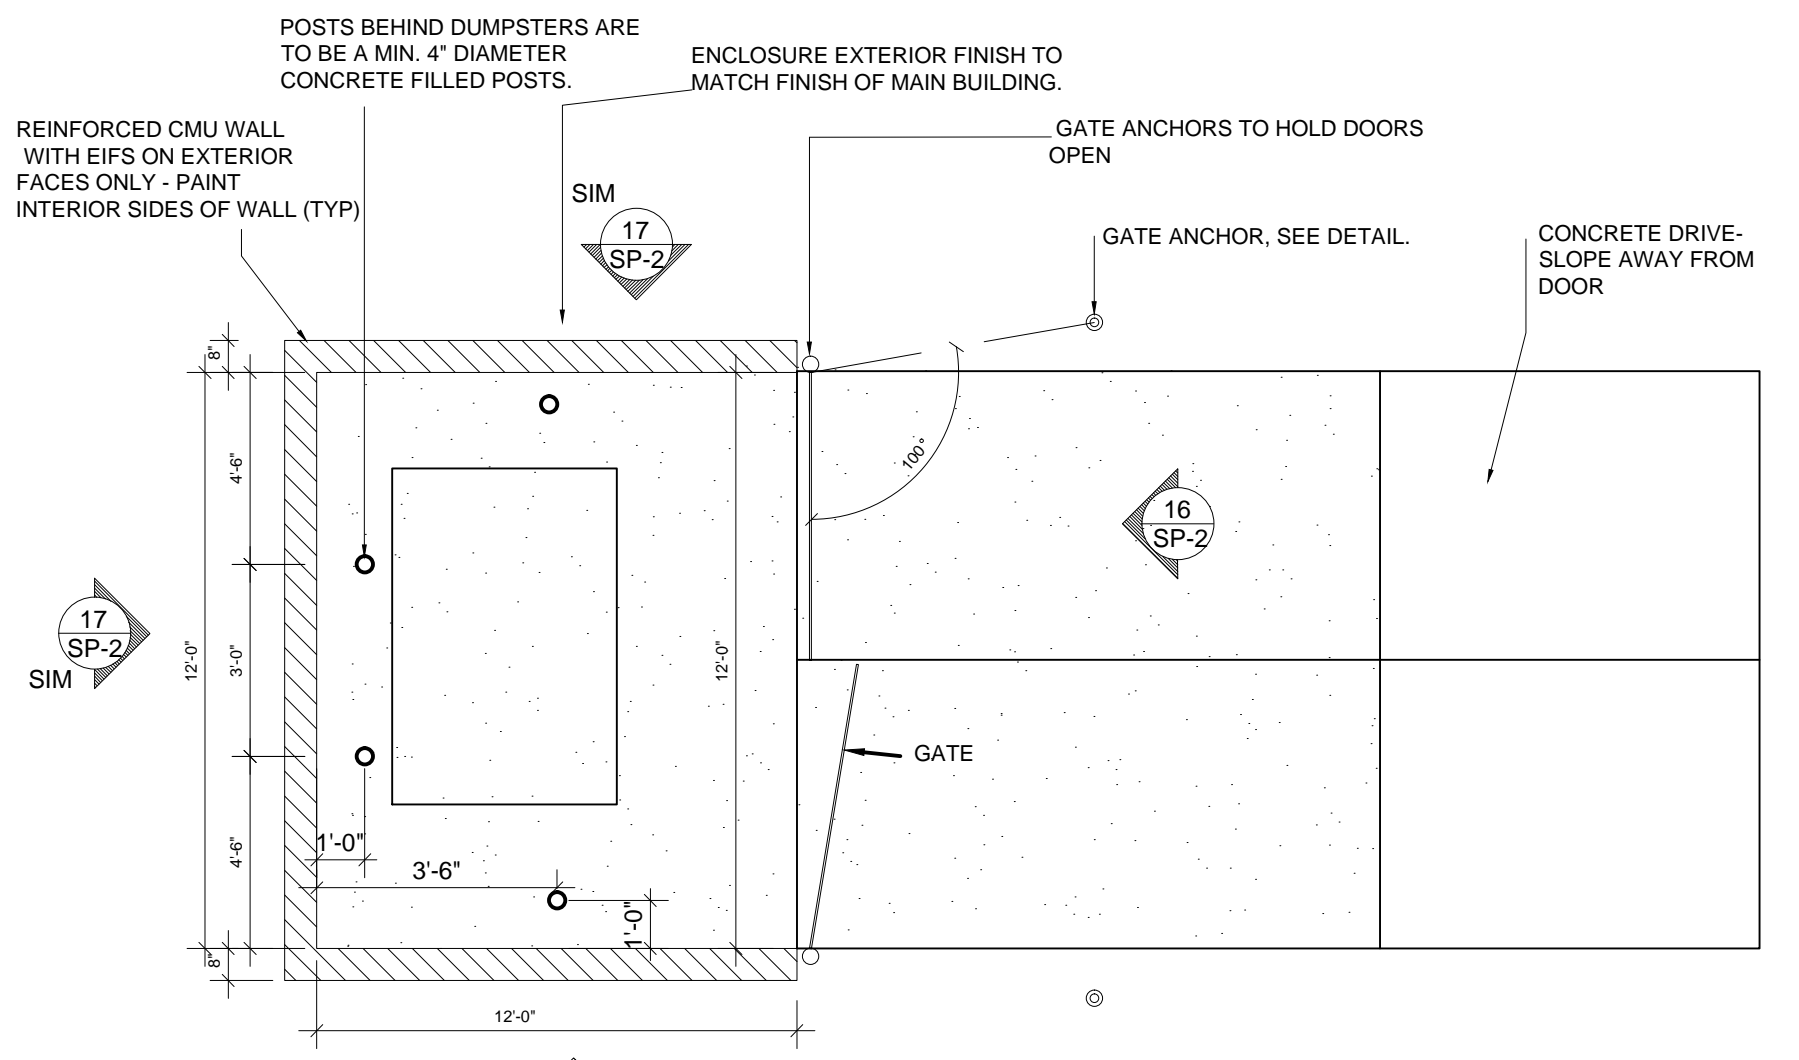


13 EXTERIOR REFUSE RECEPTACLE PLAN  
SP-2 SCALE: 1/4"=1'-0"

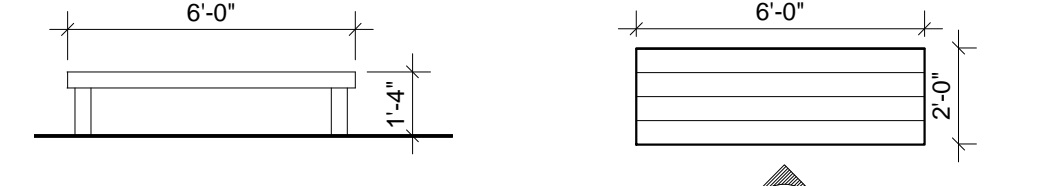


12 BENCH ELEVATION  
SP-2 SCALE: 1/4"=1'-0"

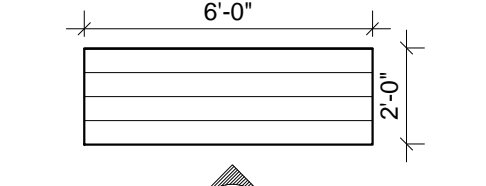


11 BENCH PLAN  
SP-2 SCALE: 1/4"=1'-0"

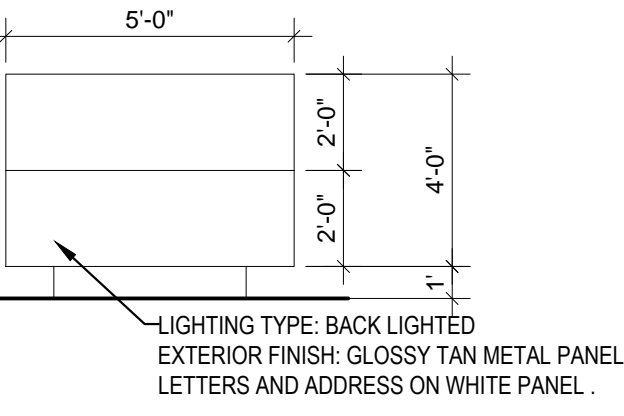


10 MONUMENT SIGN ELEVATION  
SP-2 SCALE: 1/4"=1'-0"

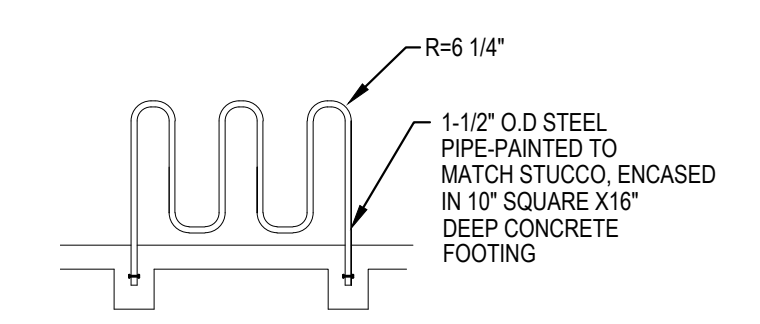


9 BIKE RACK DETAIL  
SP-2 SCALE: 1/4"=1'-0"

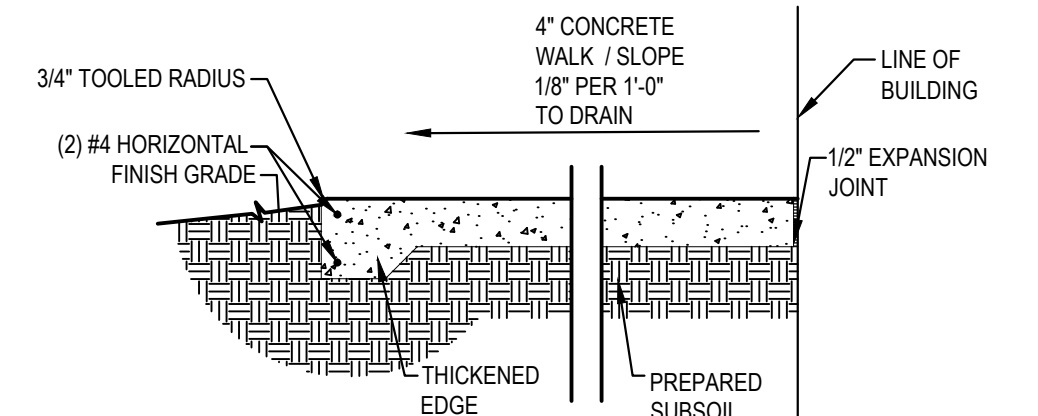


8 FLUSH SIDEWALK AT ACCESSIBLE  
SP-2 SCALE: 1/2"=1'-0"

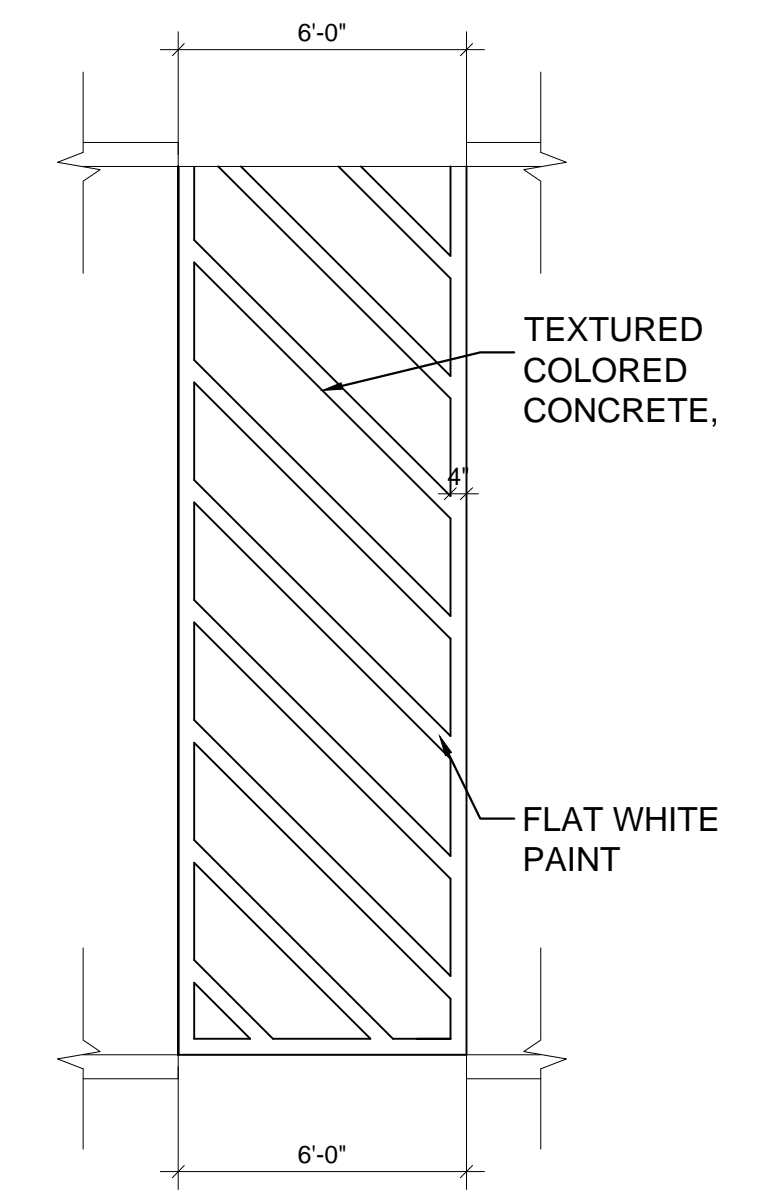


14 PEDESTRIAN PATHWAY  
SP-2 SCALE: 1/2"=1'-0"  
COMPLY WITH 14-16-3-1-(H)

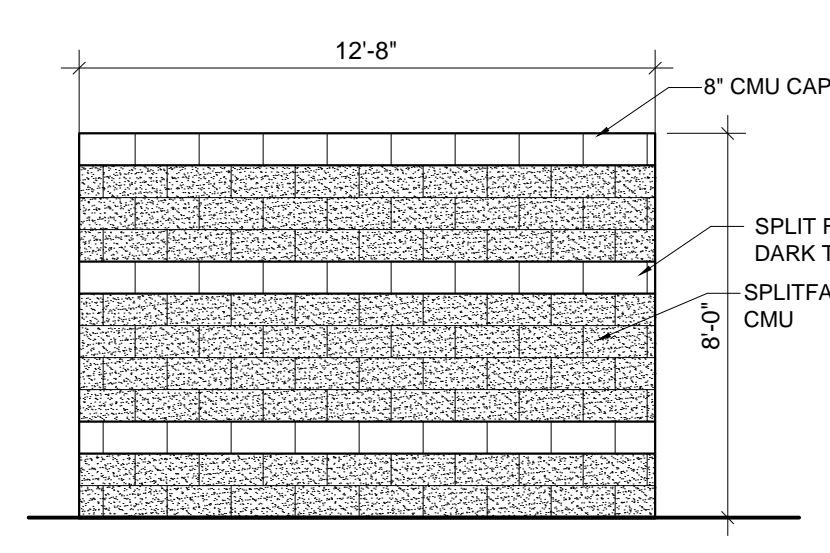


17 TYPICAL SIDE ELEVATION AT TRASH ENCLOSURE  
SP-2 SCALE: 1/4"=1'-0"

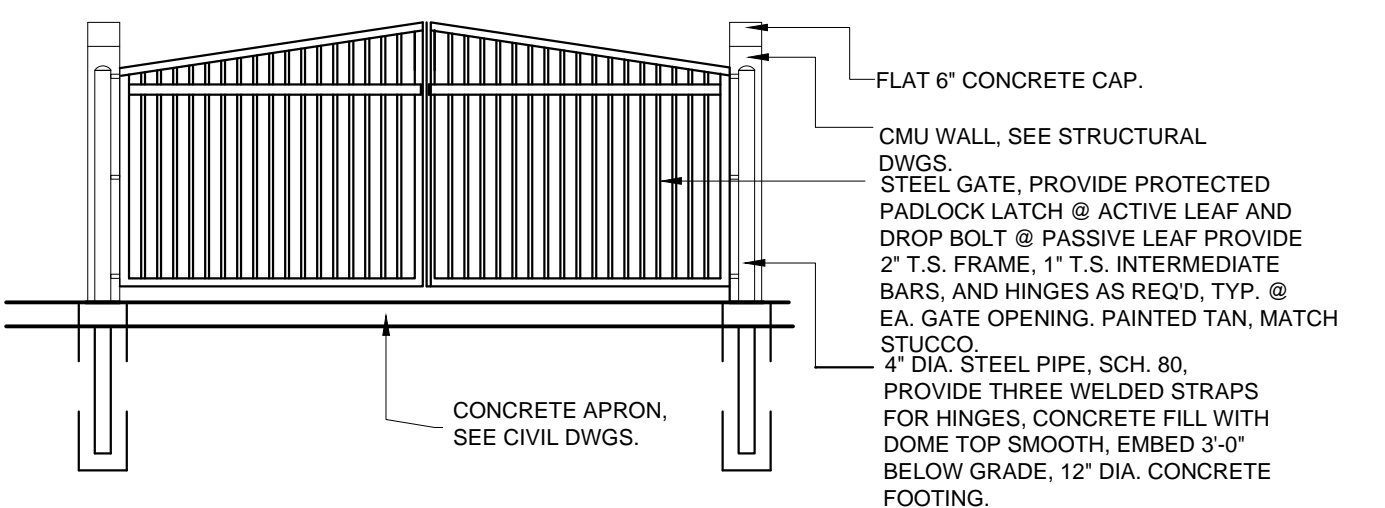


16 TRASH ELEVATION  
SP-2 SCALE: 1/4"=1'-0"

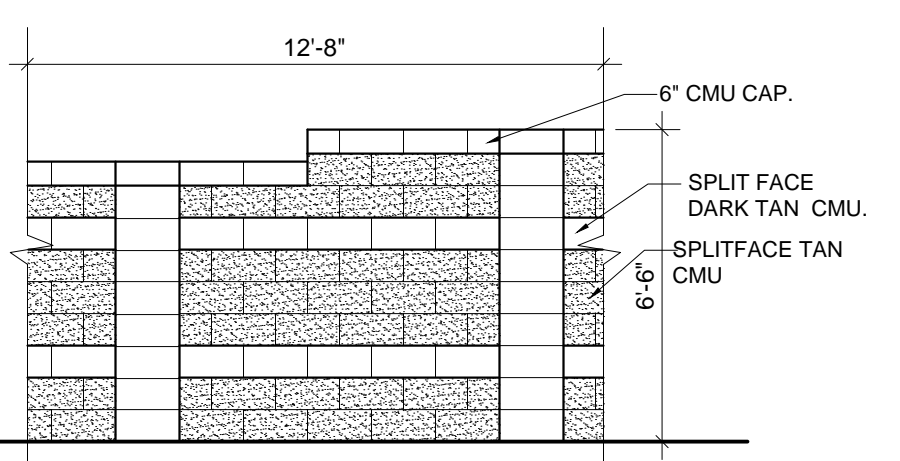


15 PROPERTY WALL  
SP-2 SCALE: 1/4"=1'-0"

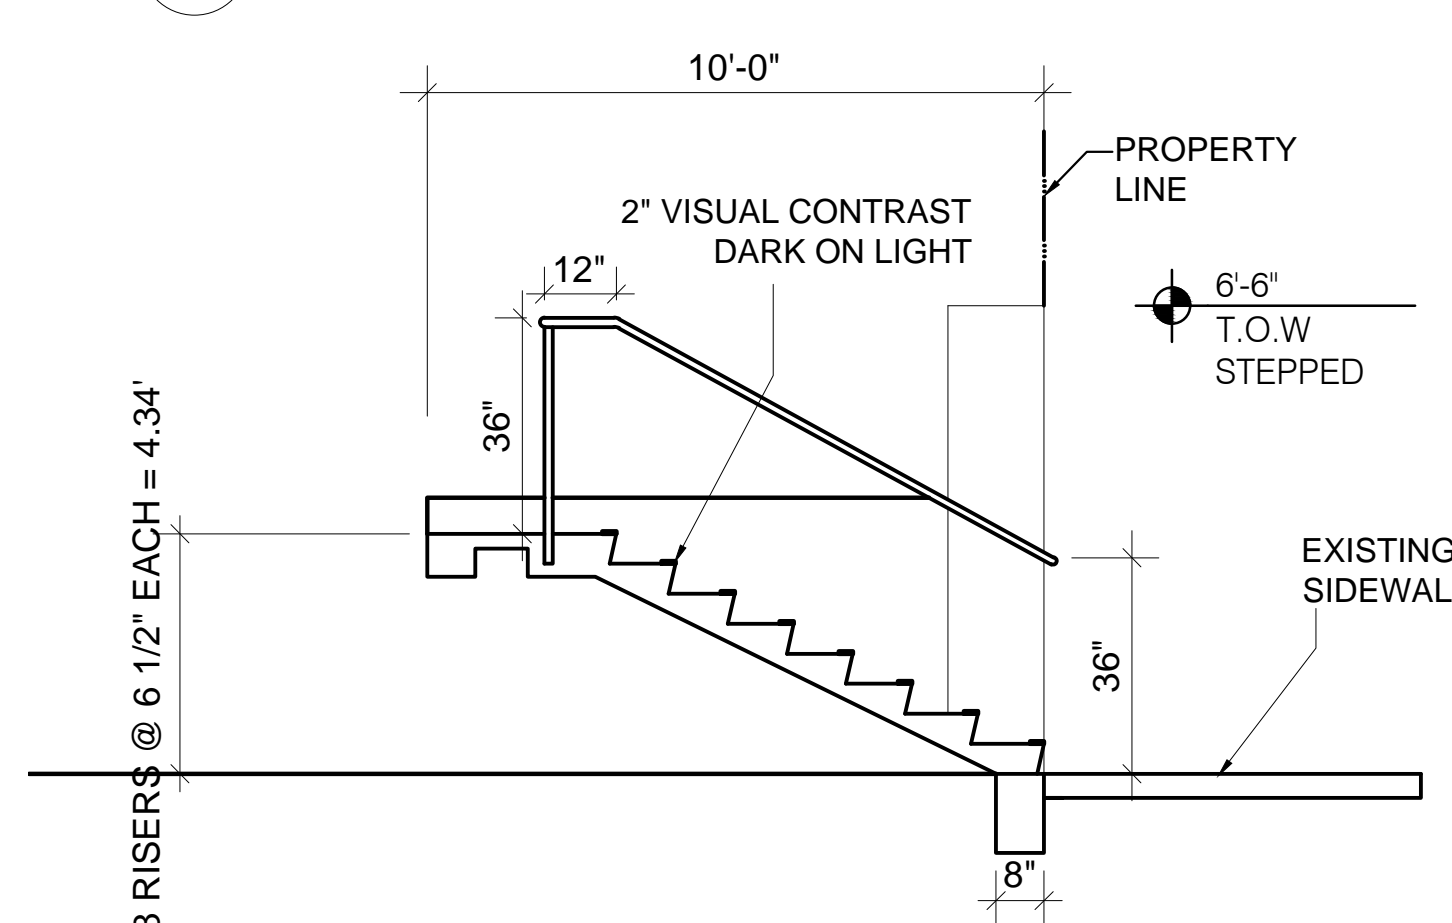


A STAIR SECTION  
SP-2 SCALE: 3/8"=1'-0"

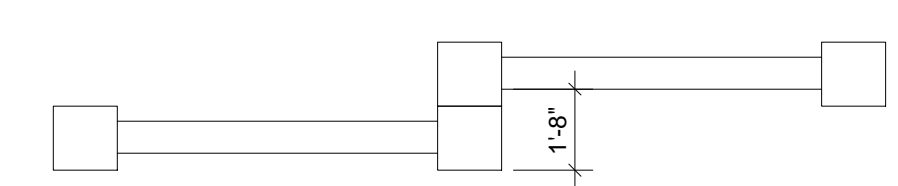


20 PLAN OF PROPERTY WALL  
SP-2 SCALE: 1/4"=1'-0"

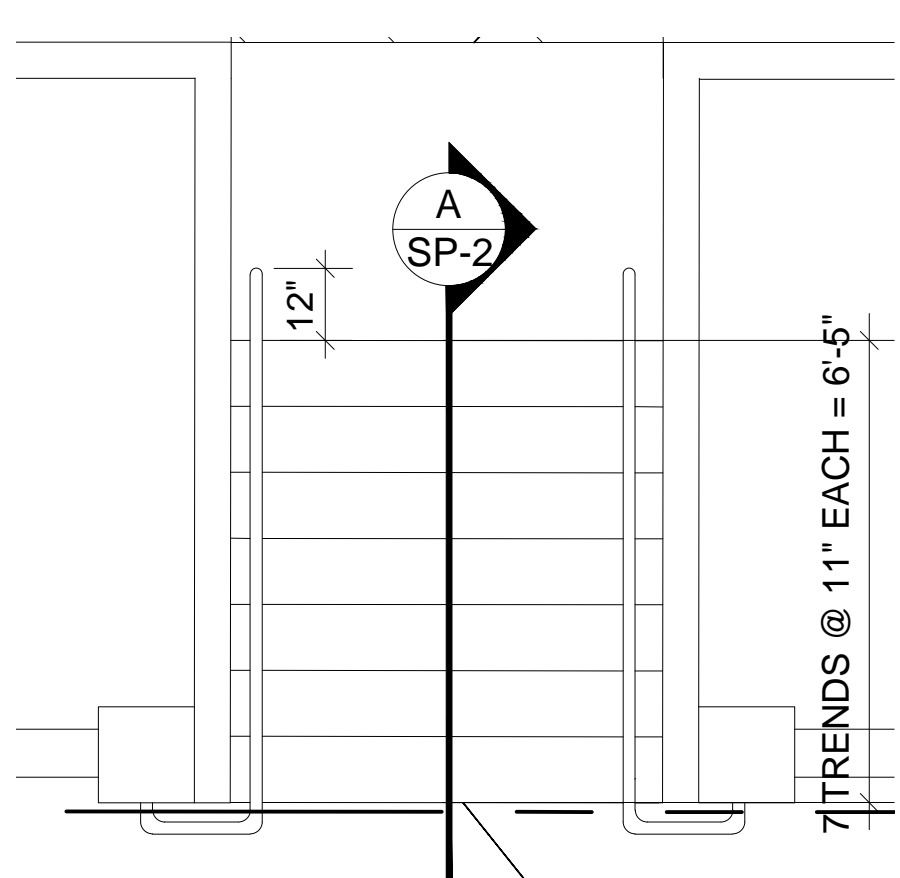

19 ENLARGE STAIR PLAN  
SP-2 SCALE: 3/8"=1'-0"

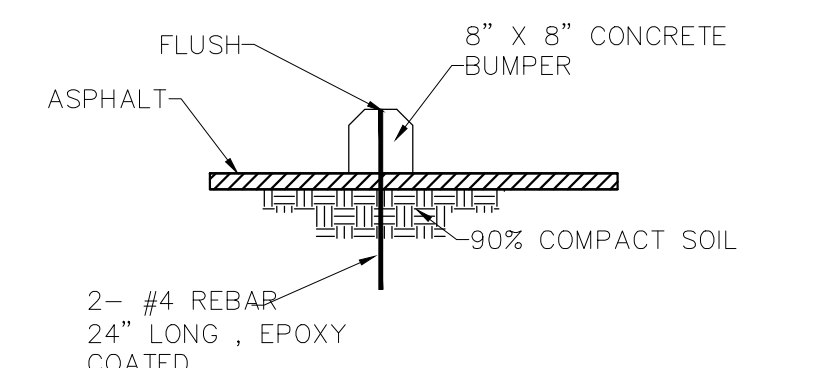

18 PARKING BUMPER  
SP-2 SCALE: 1/2"=1'-0"

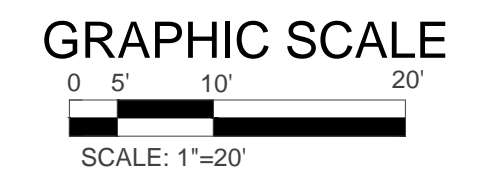

**SITE DETAILS**

Afra Construction & Design  
2501 Yale Blvd SE Suite 102  
Albuquerque, New Mexico 87106  
Tel 505.242.1745  
Fax 505.242.1737

**ALLERGY CLINIC**  
7001 Signal Ave. NE  
Albuquerque, NM 87113

REV	DATE	DESCRIPTION	APVD

SP-2  
11/14/2016