



KEYED NOTES


1. ADDRESS NUMBER, 6" HIGH MINIMUM, ALUMINUM.
2. METAL ROD SUPPORTS, PAINT FLAT BLACK, SEE STRUCTURAL.
3. BUILDING SIGN DESCRIPTION AND SIZE, CONTRACTOR TO SUBMIT SHOP DRAWINGS FOR ARCHITECT APPROVAL.
4. STONE VENEER, SEE SPECIFICATIONS FOR ATTACHMENT TO EXTERIOR WALLS.
5. EXTERIOR INSULATION FINISH SYSTEM (E.I.F.S) ON 7/16" OSB APA RATED SHEATHING, 10 MILL VAPOR BARRIER, SEE WALL SECTIONS.
6. SEE WINDOW SCHEDULE.
7. SEE DOOR SCHEDULE.
8. BUILDING TRIM, BUILD - OUT WITH 2X, EIFS.
9. 1/2" STUCCO REGLET, COORDINATE WITH (E.I.F.S) CONTRACTOR.
10. METAL INSULATED DOOR, PRIME, PAINT TO MATCH COLOR ADJACENT.
11. LEADER BOX, DOWNSPOUT, SPLASH BOX, PRIME, PAINT METAL TO MATCH COLOR ADJACENT, THREE ANCHORS PER DOWNSPOUT.

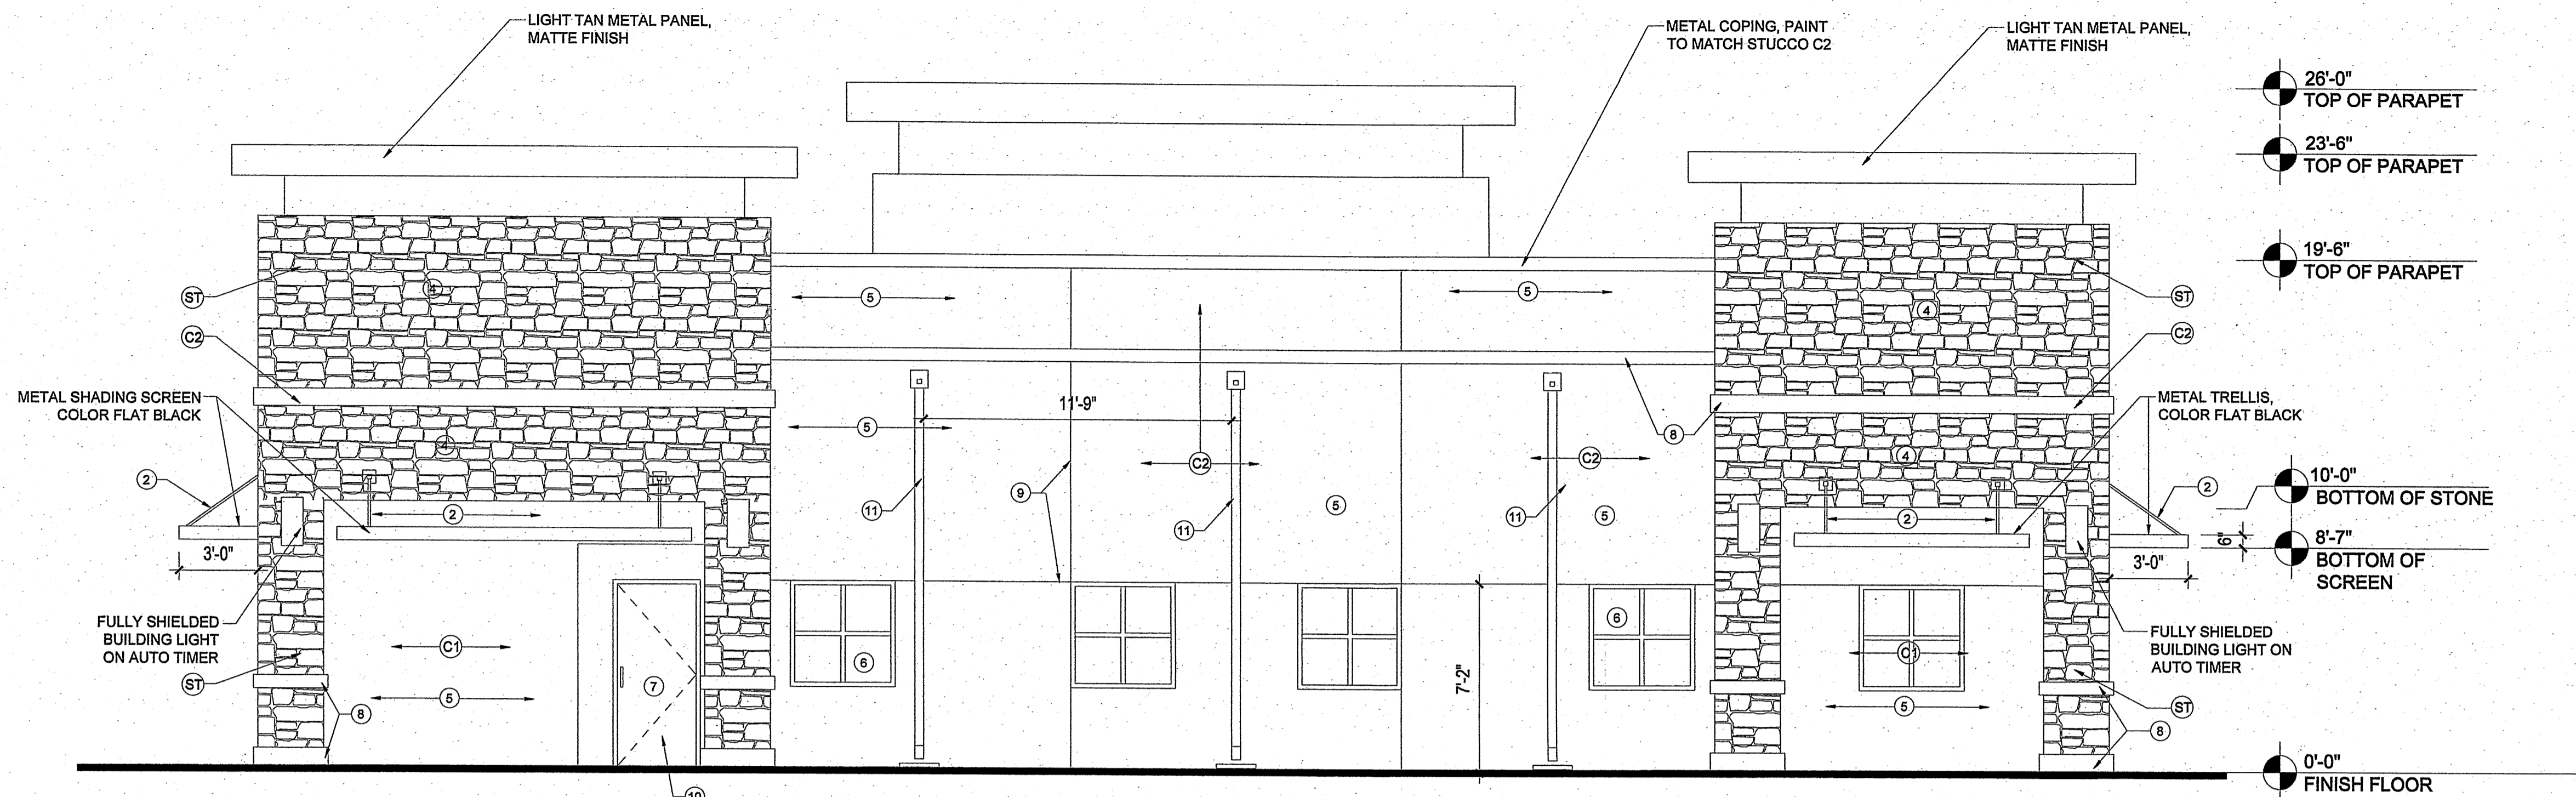

1 NORTH ELEVATION  
SCALE 1/4" = 1'-0"

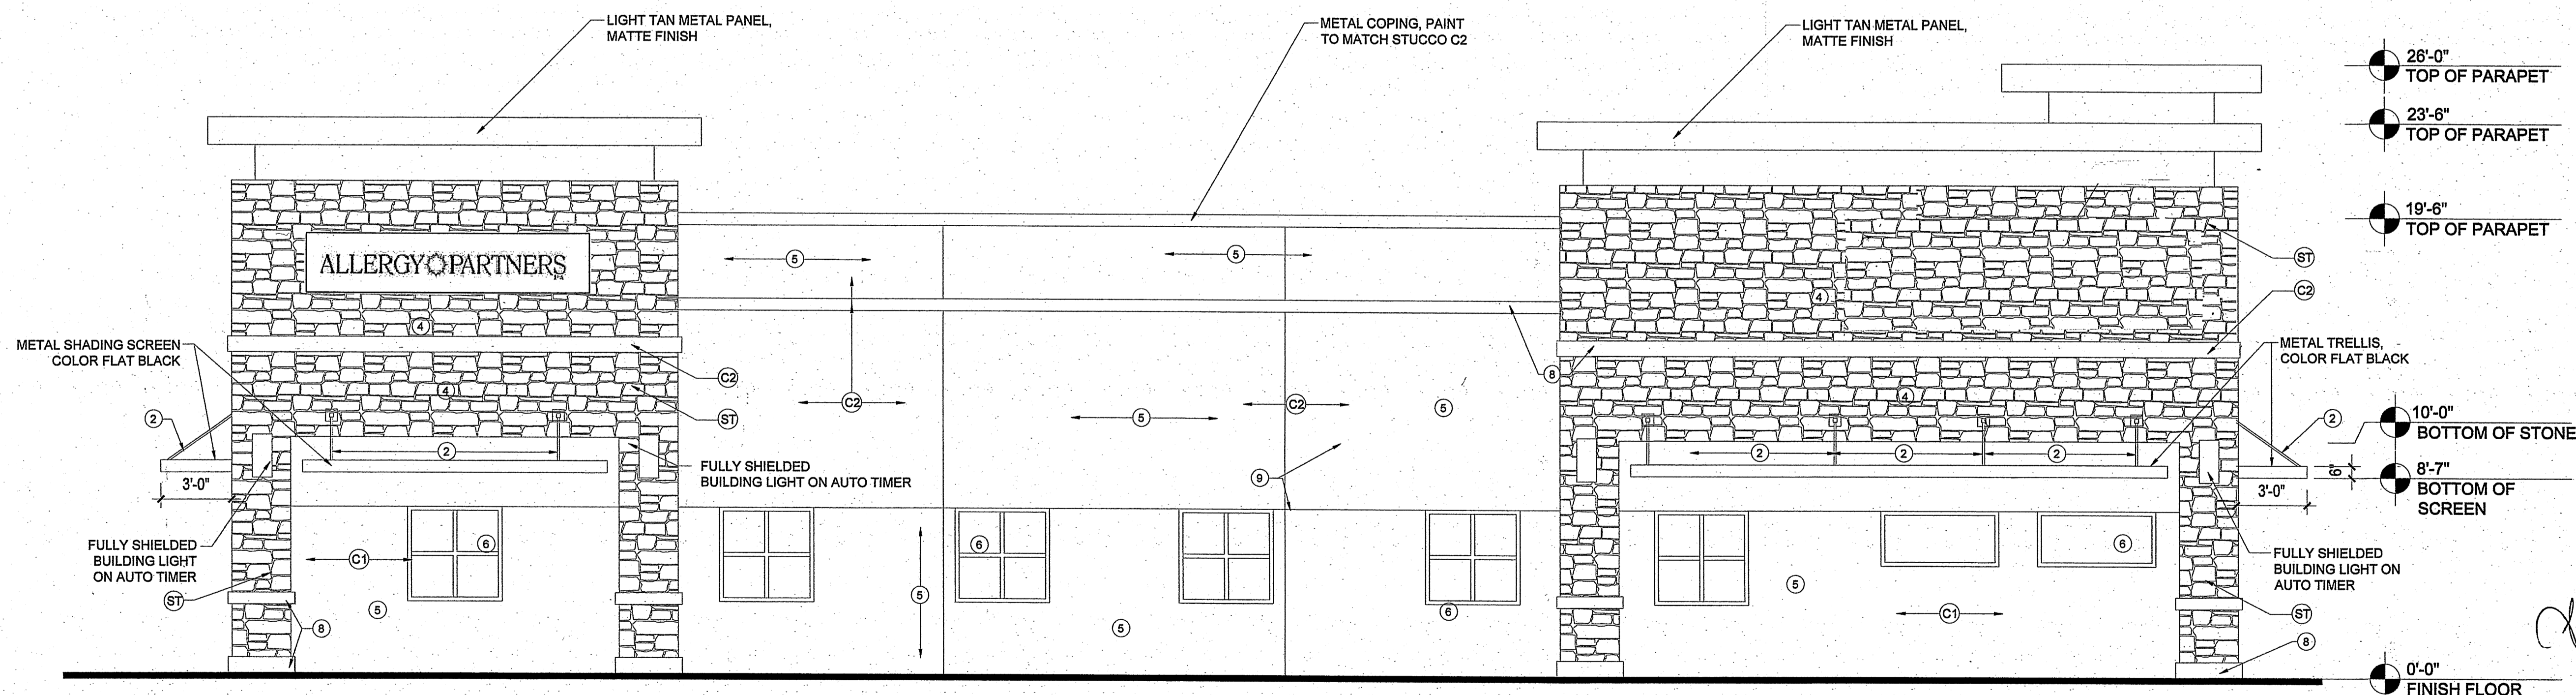


2 WEST ELEVATION  
SCALE 1/4" = 1'-0"

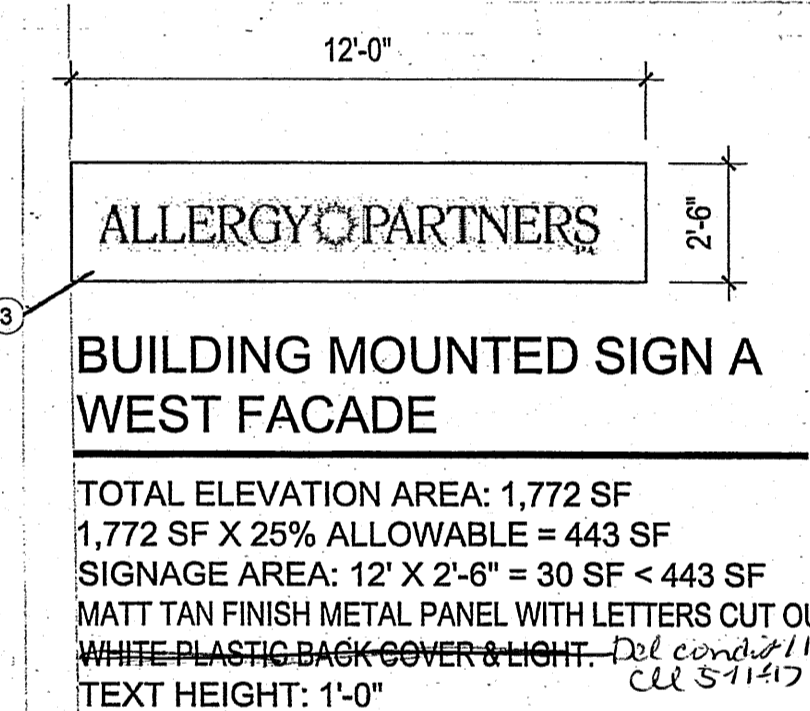

MATERIALS LEGEND

- ST STONE EL DORADO STONE MOUNTAIN LEDGE, BUCKSKIN
- C1 COLOR #1 DRYVIT - #426A, GOLDEN HARVEST
- C2 COLOR #2 DRYVIT - #427A, DARR

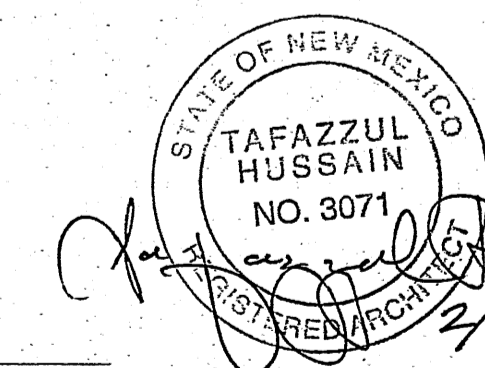


BUILDING ELEVATIONS

Afra Construction & Design  
2501 Yale Blvd SE Suite 102  
Albuquerque, New Mexico 87106  
Tel 505.242.1745  
Fax 505.242.1737

ALLERGY CLINIC  
7001 Signal Ave. NE  
Albuquerque, NM 87113

REV	DATE	DESCRIPTION	APVD

GRAPHIC SCALE

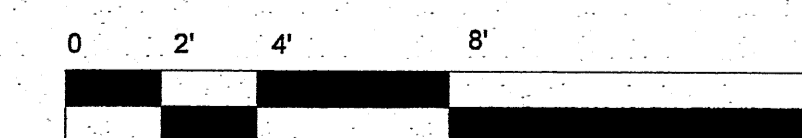

A-6

01/20/2017