




SCALE 1/4" = 1'-0"
FRONT ELEVATION

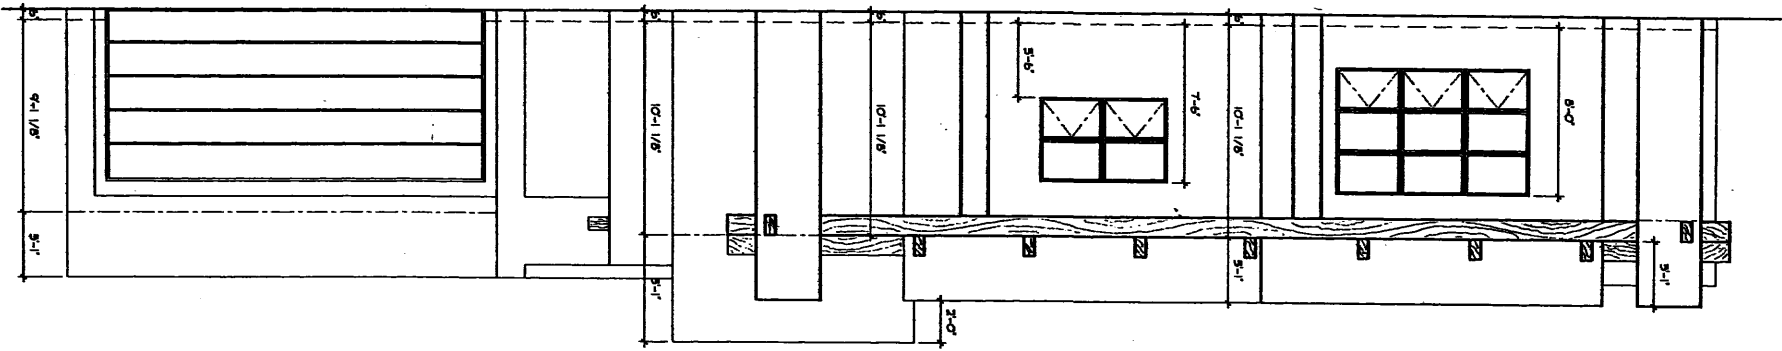

SCALE 1/4" = 1'-0"
LEFT SIDE ELEVATION

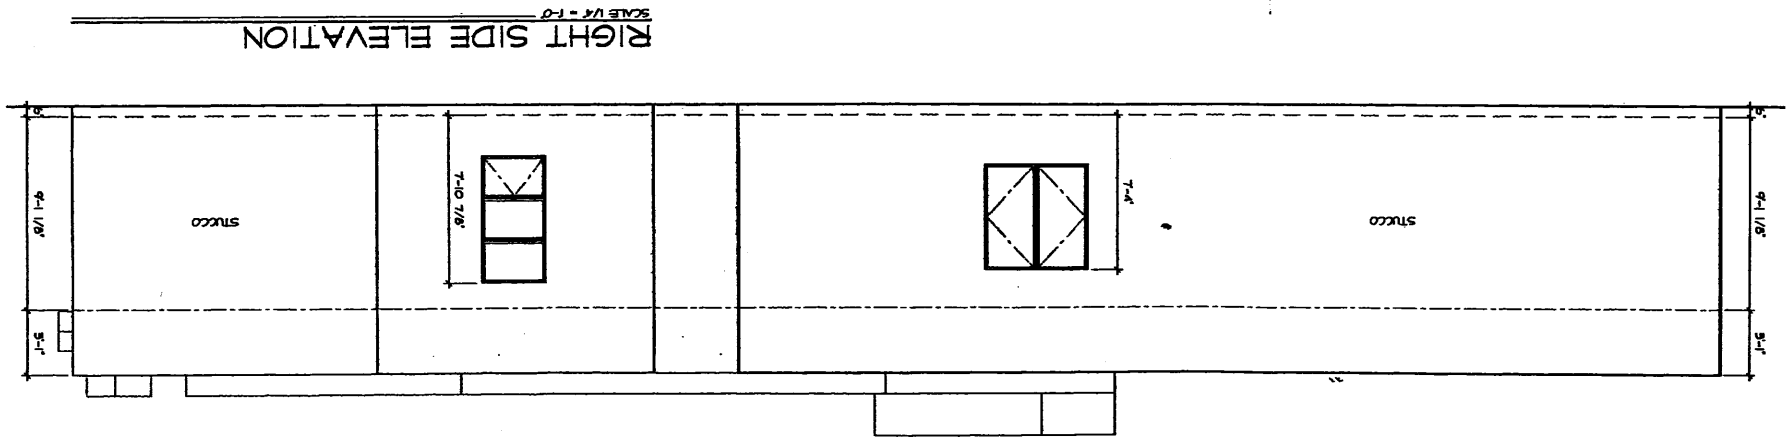

SCALE 1/4" = 1'-0"
RIGHT SIDE ELEVATION

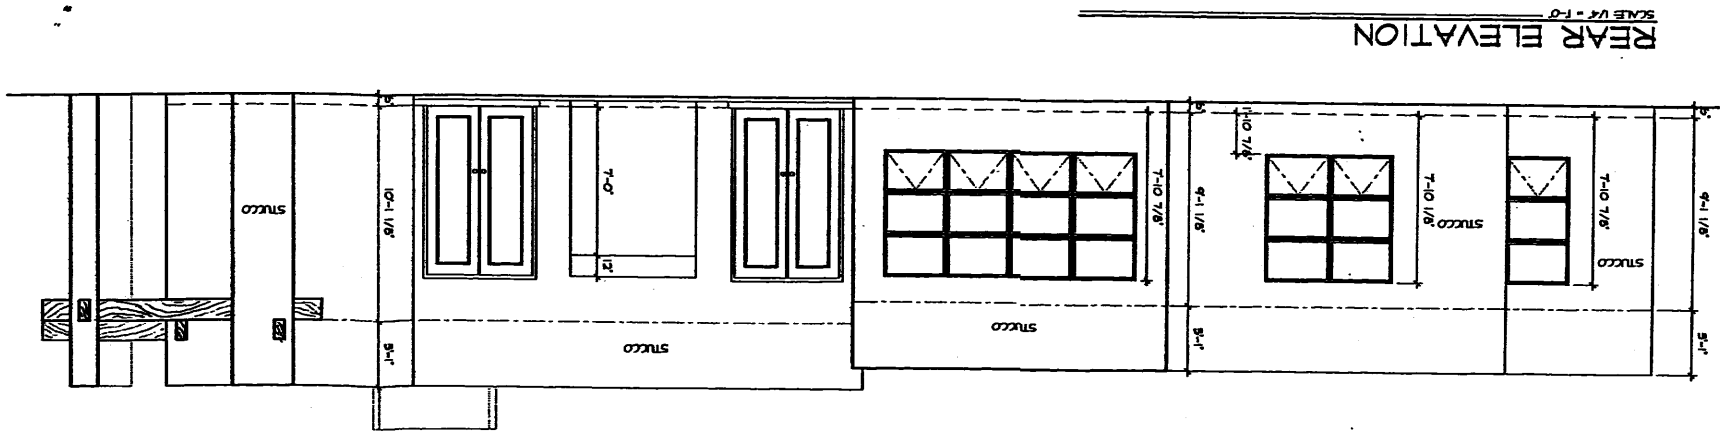

SCALE 1/4" = 1'-0"
REAR ELEVATION

NOTE #
PROVIDE FINISH IDENTIFICATION VISIBLE AND
LEGIBLE FROM STREET AT PERMIT ISSUE AND
PERMITMENT AT FINAL INSPECTION.

Color:
Sto
Suede 29
0100c

SAUCHEZ RESIDENCE
CONRADO LANE NW,
ALBUQUERQUE NEW MEXICO
CUSTOM HOME
PLAN NO. 2513
3 BEDROOM - 2 CAR GARAGE

LOT # 01-PI
RANCHO DE CANDELARIA
SUBDIVISION
ALBUQUERQUE, NM



REVISIONS

DRAWN
M/H
CHECKED
M/H

JOB NO.
M-H-K-S-C-Z
DATE
01/09/08

COPYRIGHT © 2008 by
MARK HALPER
CUSTOM DESIGN
12005 CARREL COURT N.E.
ALB., NM 87122 798-9889

SHEET
of
7

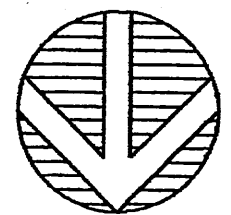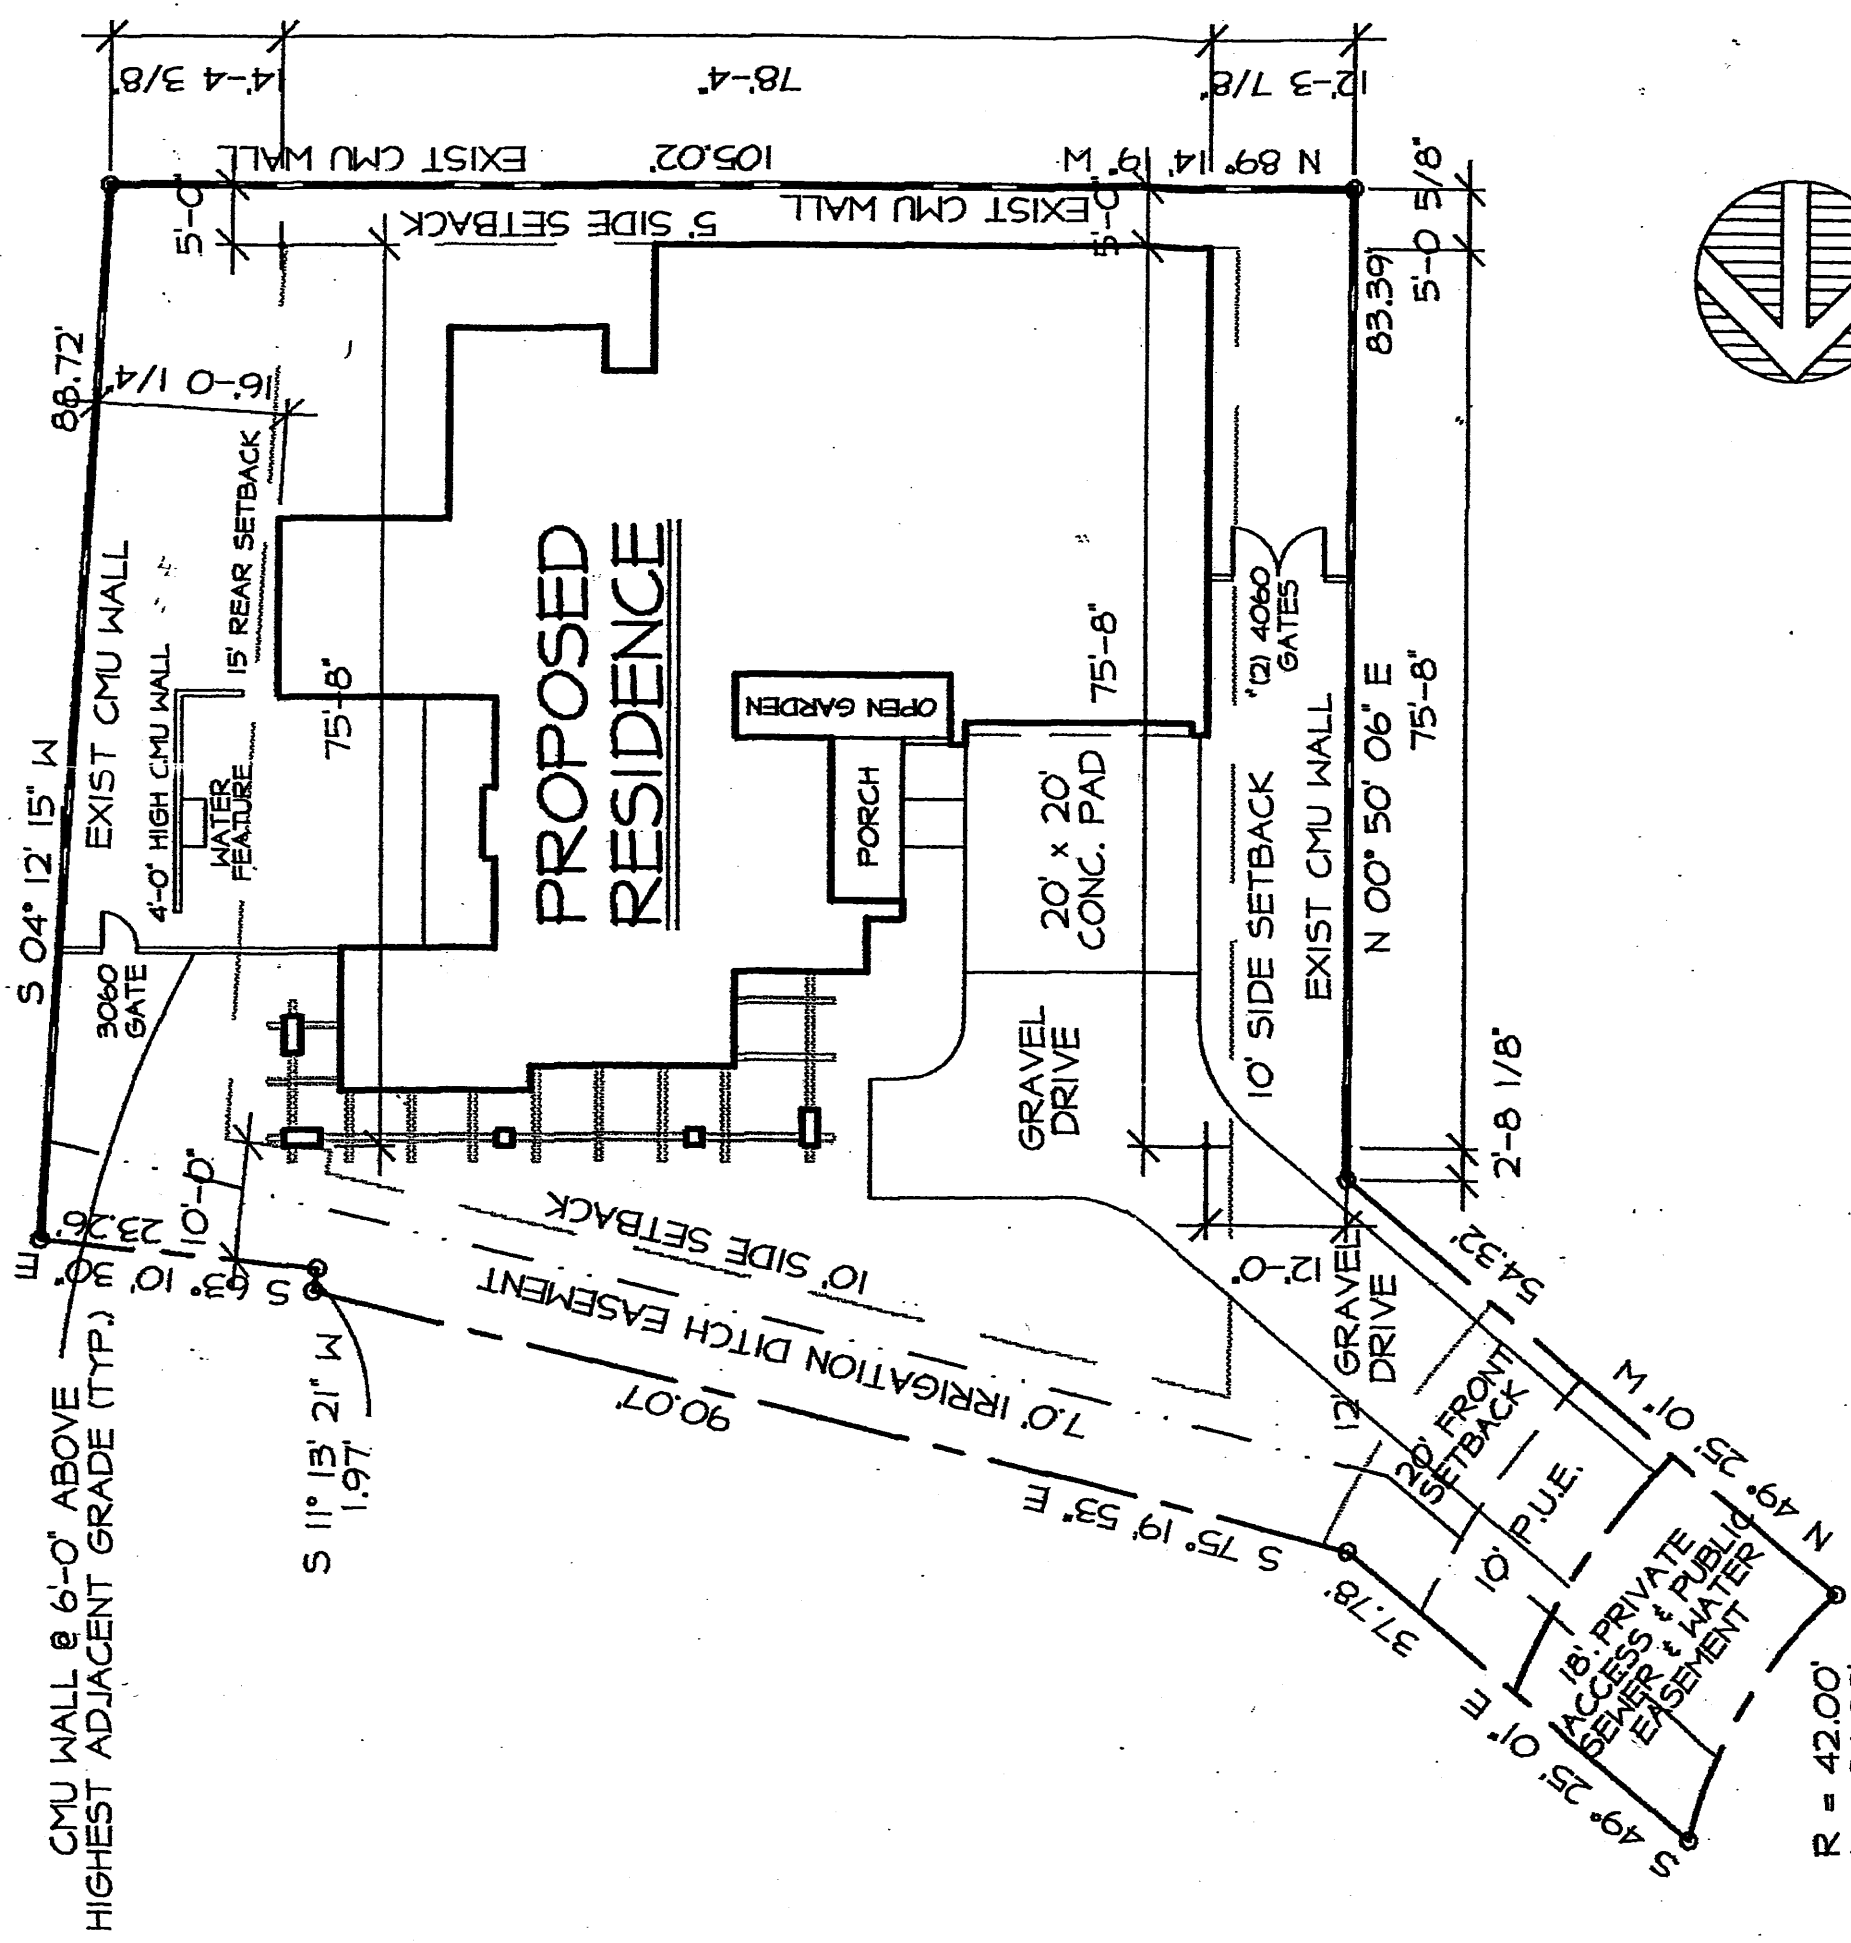

SANCHEZ RESIDENCE

3612
 CONRADO LANE N.W.
 (MIN. OF 10'-0" BETWEEN STRUCTURES)

SITE PLAN

SCALE: 1" = 20.00'

LOT #01-PI
 RANCHO DE CANDELARIA
 ALBUQUERQUE, NEW MEXICO
 LOT AREA = 0.2648± ACRES (NET)