


SONIC

CANOPY RETROFIT


ADMINISTRATIVE
 08-10138 1004231
 Building changes as
 Noted, incl. lights
 J. Clark 7-24-08
 AIE

VISTA ORIENTE STREET N.W.

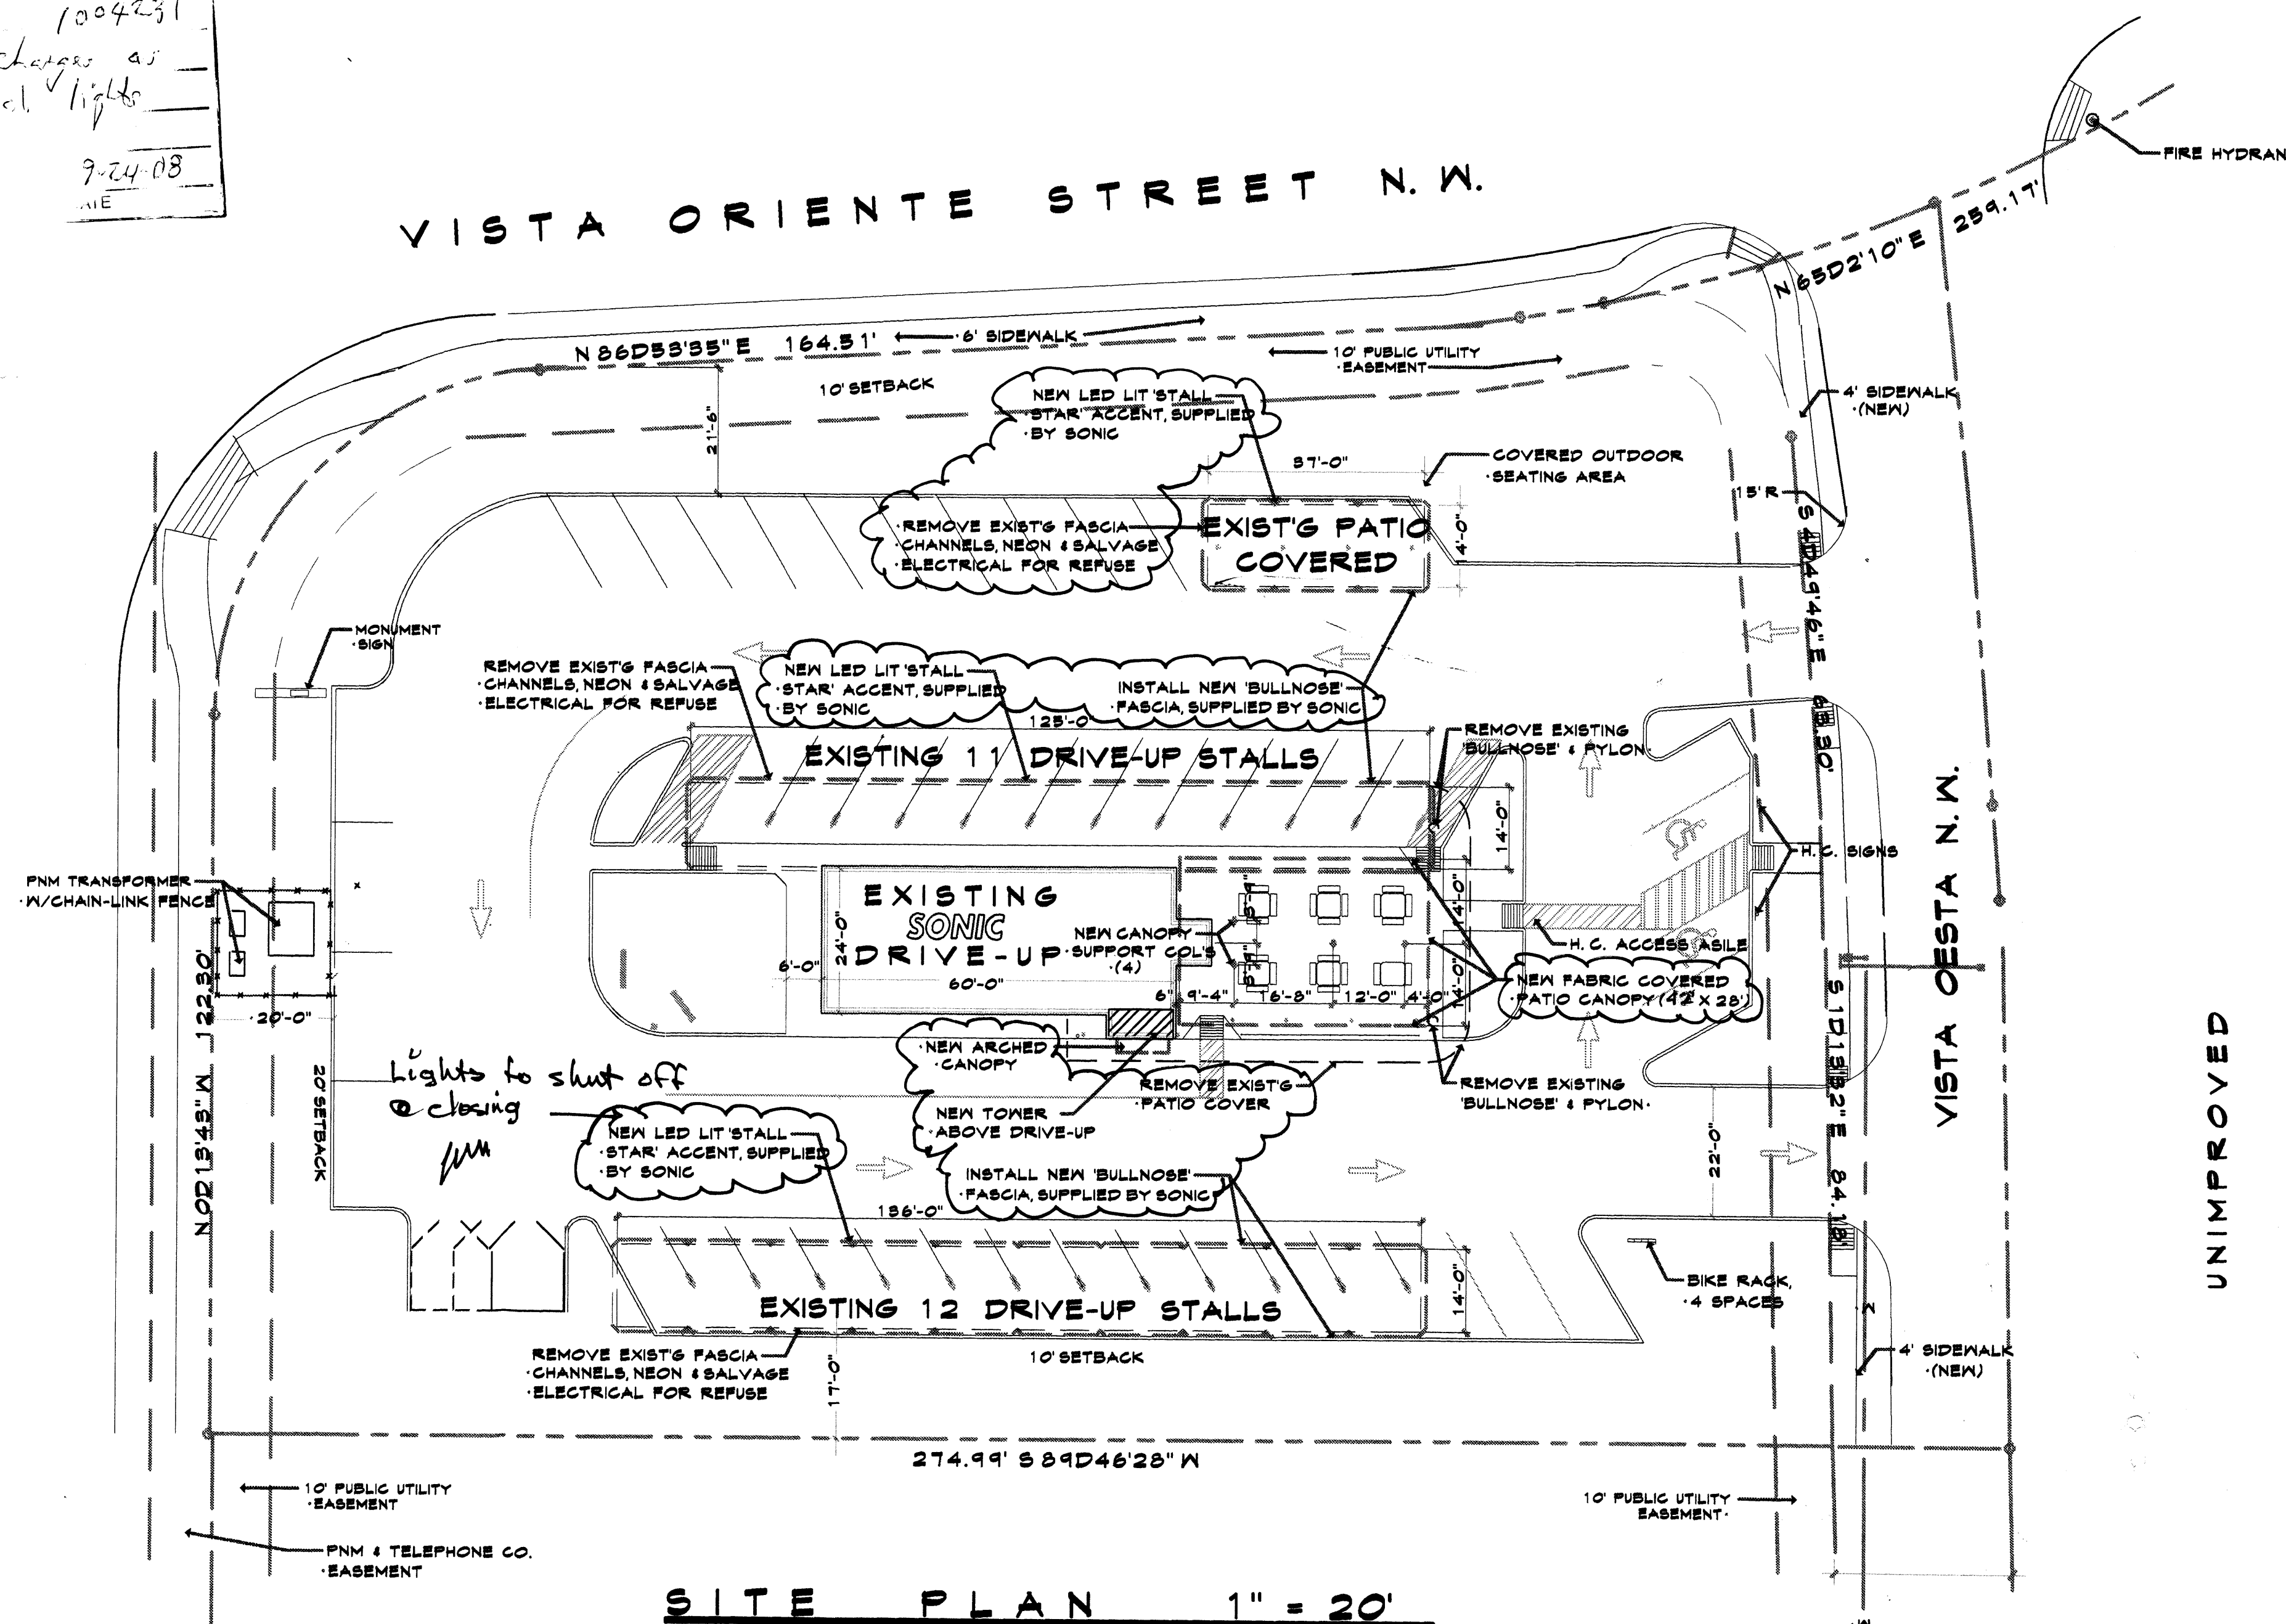

UNIMPROVED

SITE PLAN 1" = 20'

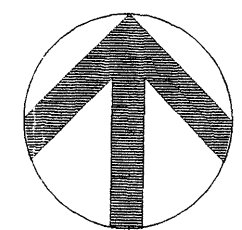

DESIGN DATA:

CONSTRUCTION GROUP F-1
 CONSTRUCTION TYPE VB
 SOIL BEARING 1,500 PSF
 WIND PRESSURE 90 MPH
 CONCRETE STRENGTH:
 STRUCTURAL 3,000 PSI
 FLATWORK 3,000 PSI
 FLOOR AREAS:
 NEW CANOPY AREA = 840 SQ. FT.
 ROOF LOAD 20 PSF
 SEISMIC USE GROUP 1
 ZONE MAP NO. H-11


SIGN SCHEDULE

ITEM	QTY.	REFERENCE	SIGN TYPE
A	1	SD2.11	PYLON SIGN
B	1	SD2.04	ENTER SIGN
C	1	SD2.04	EXIT SIGN
D	1	A2.01	SIGN ON BLDG.
E	2	SD2.14	HANDICAPPED PARKING SIGN

GENERAL NOTES:

- ALL DIMENSIONS AT CURBS ARE TO FACE OF CURB UNLESS OTHERWISE NOTED.
- PROPOSED UTILITIES ARE SHOWN IN SCHEMATIC ONLY. EXACT LOCATIONS SHALL BE DETERMINED TO ALLOW FOR THE MOST ECONOMICAL AND PRACTICAL INSTALLATION.
- THE CONTRACTOR SHALL COORDINATE WITH ALL UTILITY COMPANIES TO DETERMINE EXACT POINT OF SERVICE CONNECTION AT EXISTING UTILITY. REFER TO THE BUILDING ELECTRICAL AND PLUMBING DRAWINGS FOR UTILITY SERVICE ENTRANCE LOCATIONS, SIZES AND CIRCUITING.
- LOCATIONS OF PYLON / MONUMENT SIGNS AND ENTER / EXIT SIGNS ARE NOT EXACT. THE CONTRACTOR SHALL VERIFY EXACT LOCATIONS WITH OWNER / CONSTRUCTION MANAGER.
- ALL LANDSCAPE AREAS SHALL BE ROUGH GRADED TO 6" BELOW TOP OF ALL WALKS AND CURBS. TOP SOIL TO BE ADDED TO THE LEVEL OF THE WALKS OR CURBS.

LEGAL DESCRIPTION

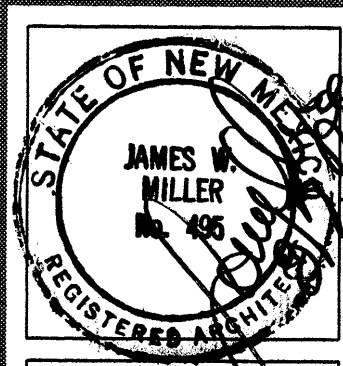

JOB NO:
 DATE:
 REVISION:
 DRAWN BY:
 CHECKED BY: J.W.M.

SHEET TITLE
 SITE PLAN & NOTES


MILLER AND ASSOCIATES
 ARCHITECTS
 5220 SECOND STREET N.W.
 ALBUQUERQUE, NEW MEXICO 87110
 PHONE (505) 948-1512

SONIC
 2119 VISTA OESTA N.W.
 ALBUQUERQUE, NEW MEXICO

JOB TITLE




PROJECT # 1004231

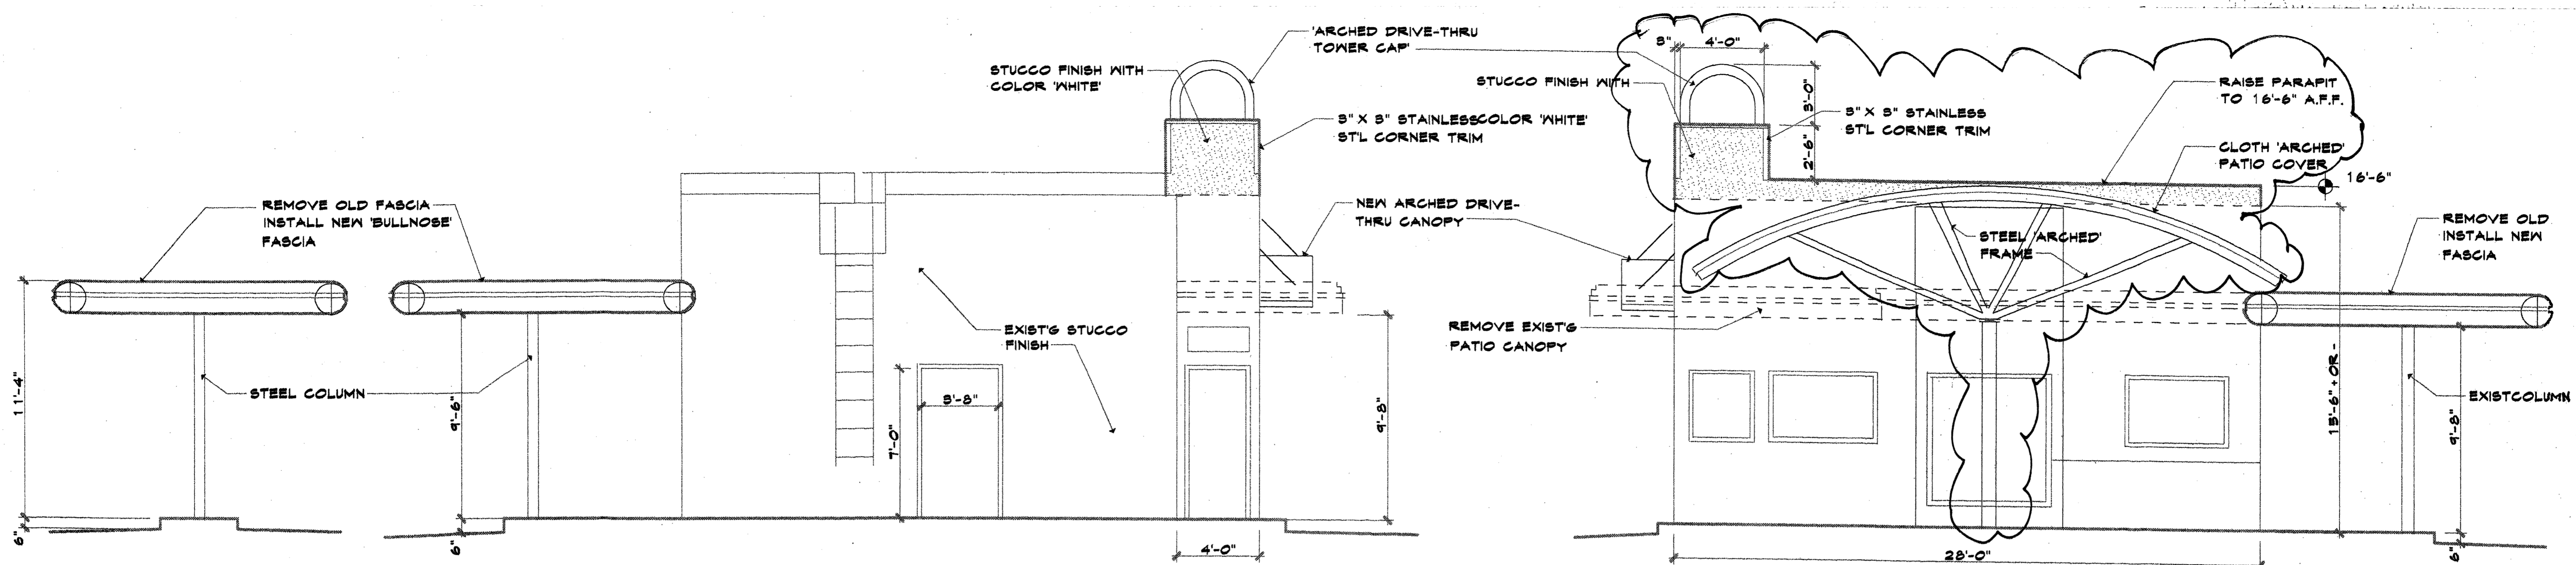


CANOPY ELEVATION 1/4" = 1'-0"
FREE STANDING CANOPY

REAR ELEVATION 1/4" = 1'-0"


FRONT ELEVATION 1/4" = 1'-0"

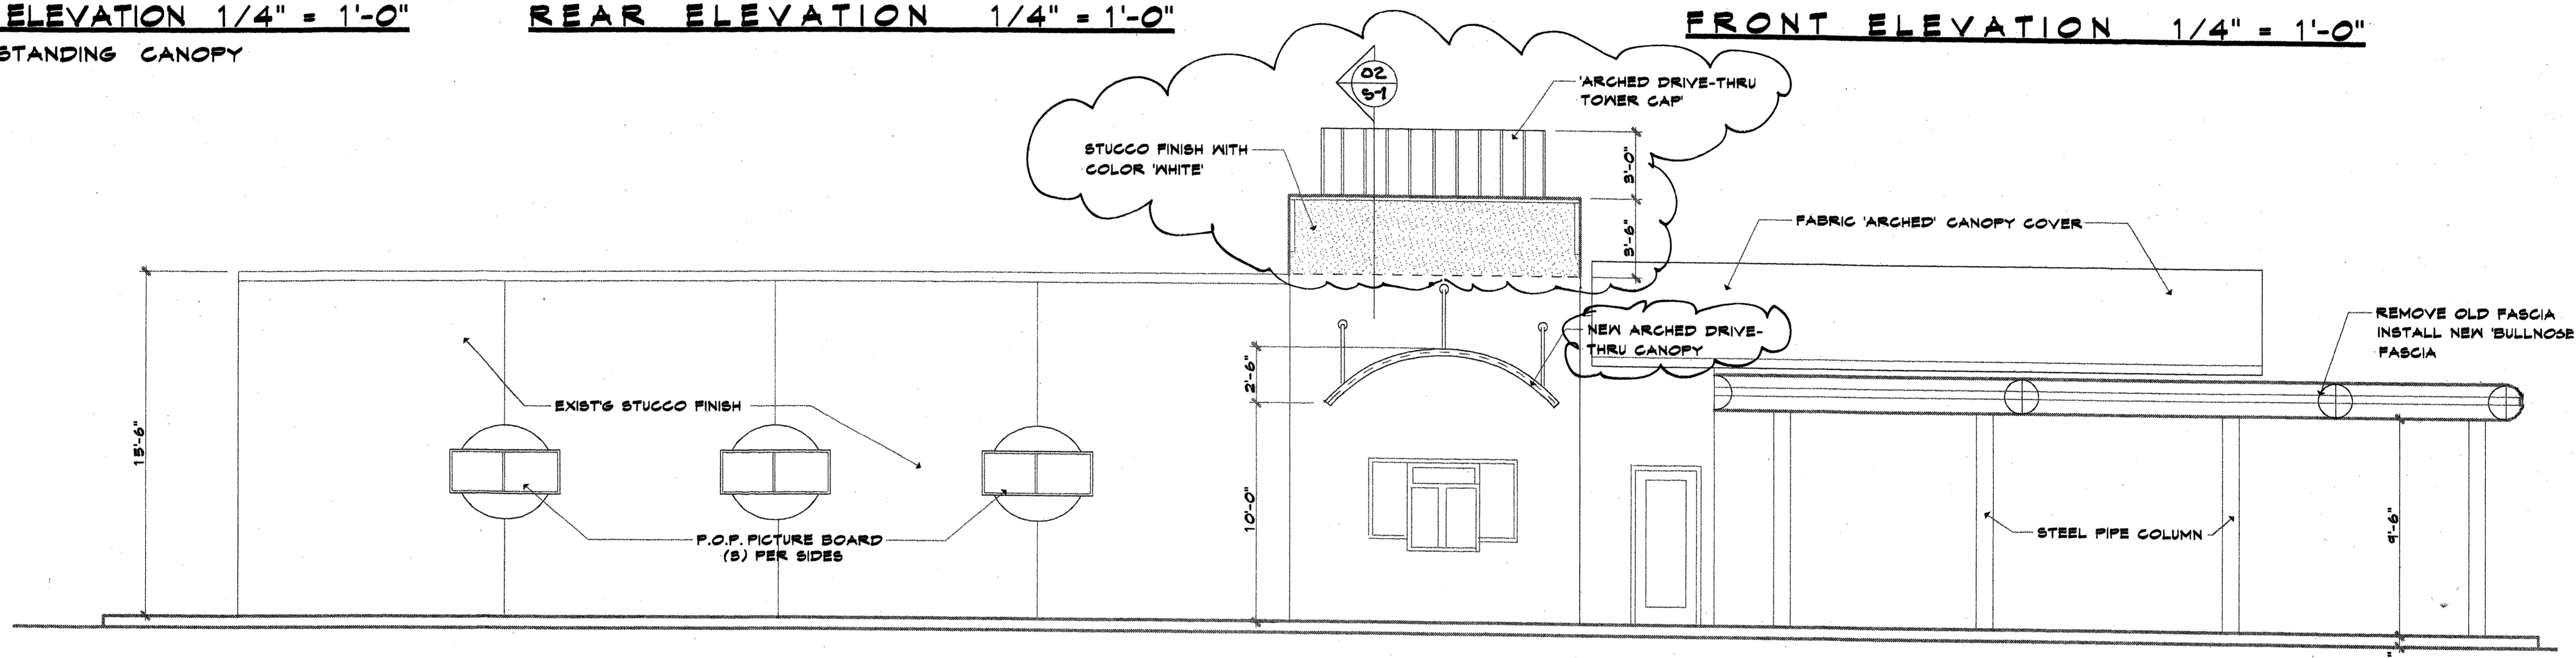

DRIVE-THRU SIDE ELEVATION 1/4" = 1'-0"

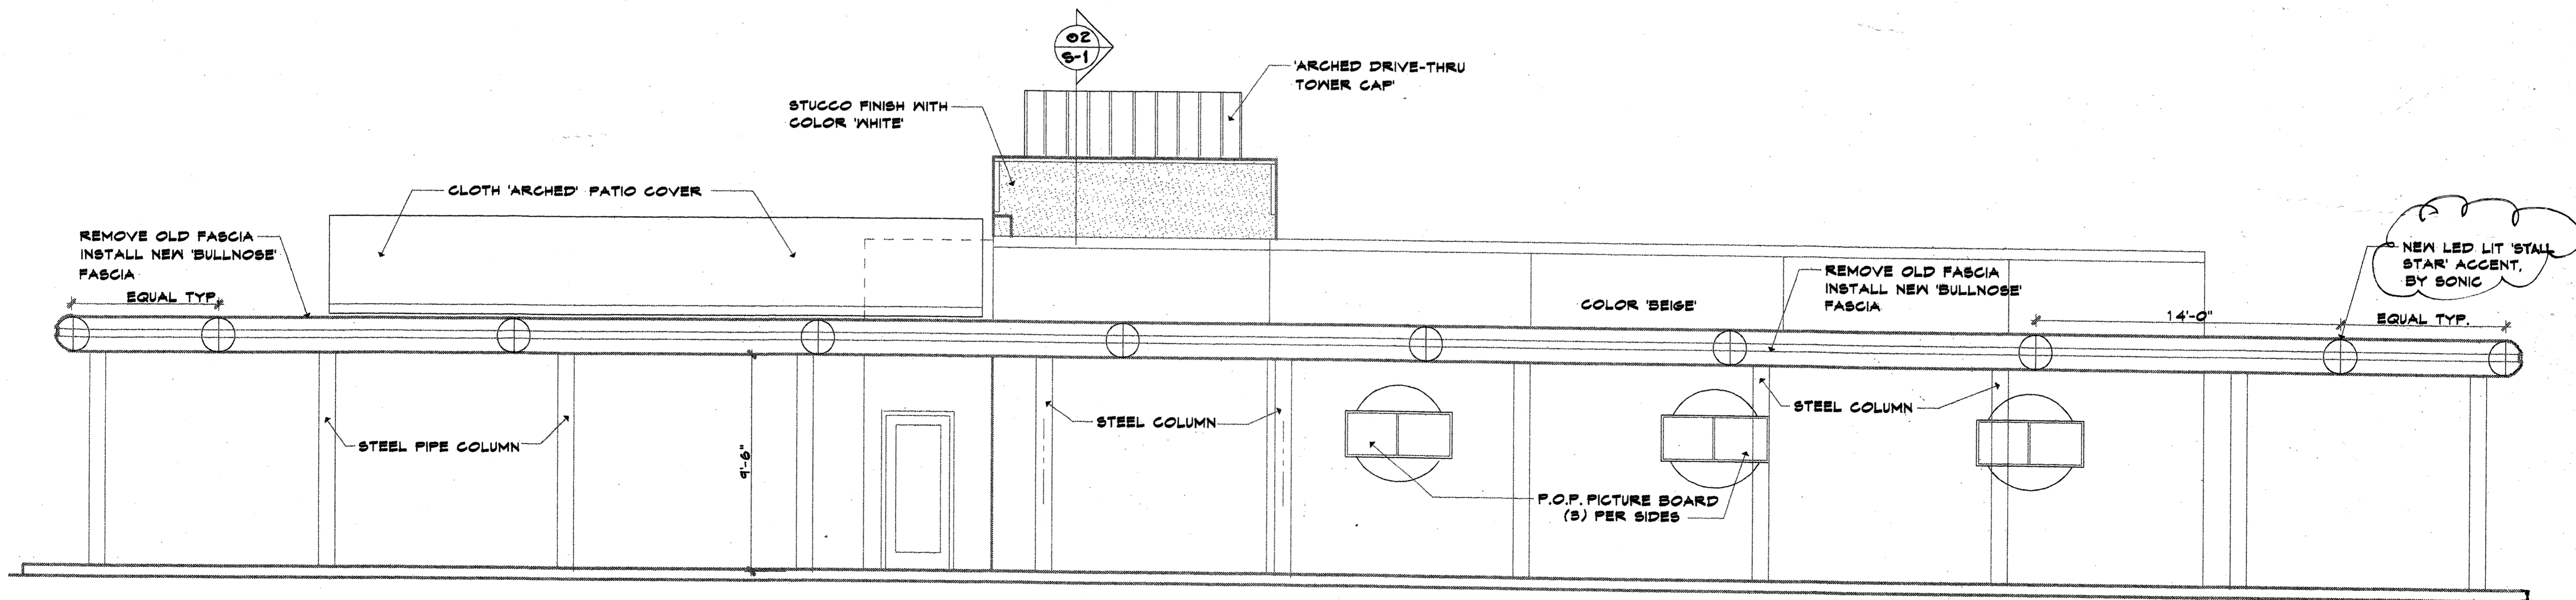

SIDE ELEVATION 1/4" = 1'-0"

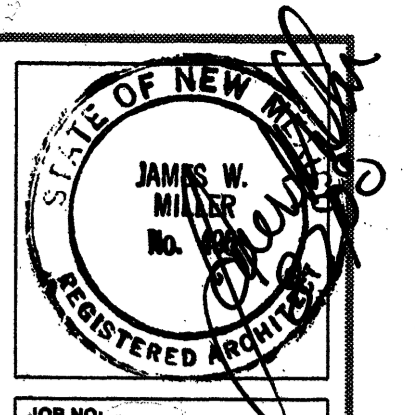

JOB NO:
DATE:
REVISION:
DRAWN BY:
CHECKED BY: J.W.M.

SHEET TITLE
EXTERIOR BUILDING ELEVATIONS

ARCHITECTS
MILLER AND ASSOCIATES
PLANNERS
8520 SECOND STREET, N.E.
ALBUQUERQUE, N.M. 87112
PHONE 808/848-1312

SONIC
2119 VISTA OESTA N.W.
ALBUQUERQUE, NEW MEXICO

JOB TITLE
AS