


A

TULANE DRIVE ELEVATIONS

SCALE: 1"=30'

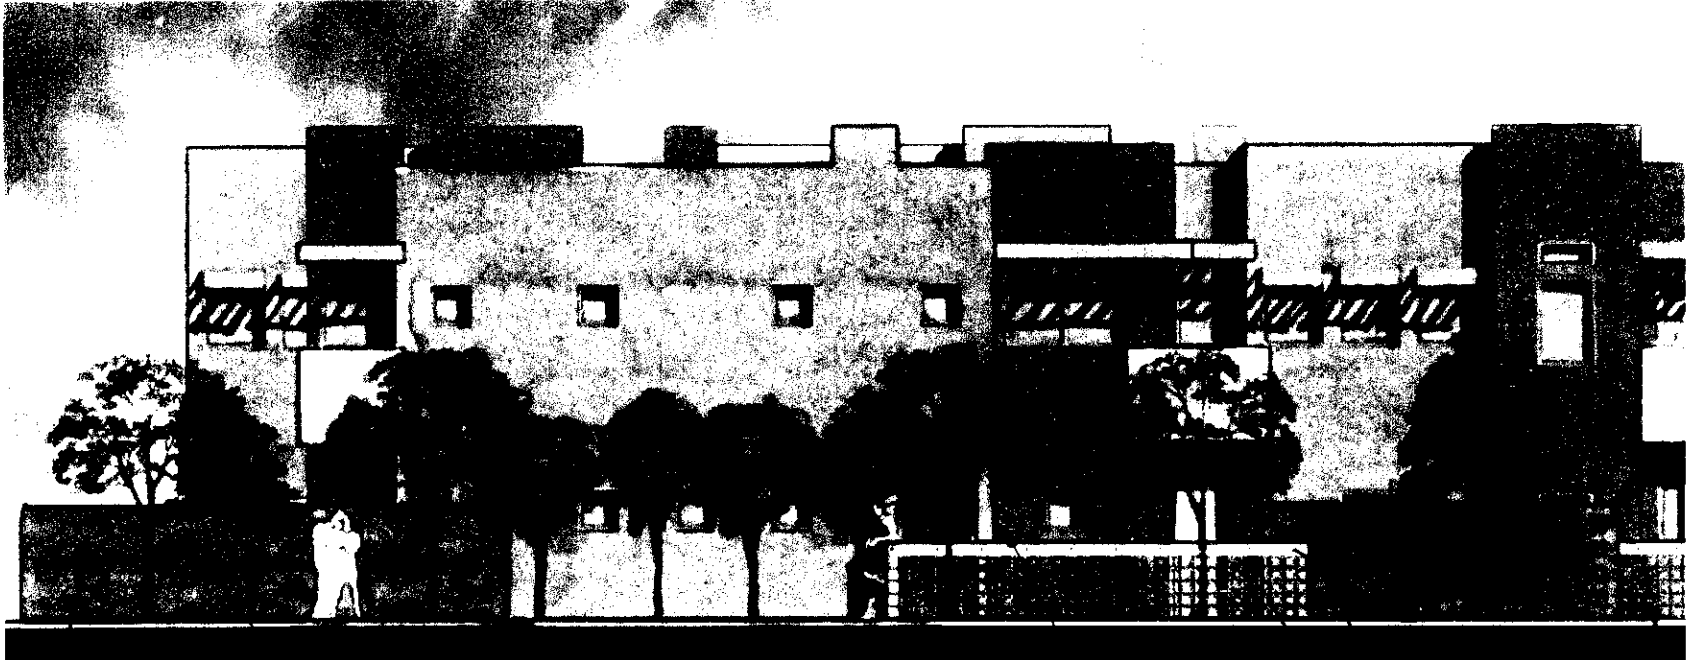

T.O. WALL
6'-0"

WALL HEIGHTS

SCALE: 1"=10'

T.O. WALL
4'-0"

3'-0"

*Concrete Cap
Edge Standard Block*

*Earth to the
Stucco
over
cmu*


B

TULANE TOWNHOMES

G. DONALD DUDLEY AIA

ARCHITECT

SIMMS TOWER STUDIO 850
400 GOLD AVENUE SW
ALBUQUERQUE, NEW MEXICO
8 7 1 0 2
TEL 505.243.8100
FAX 505.243.8101

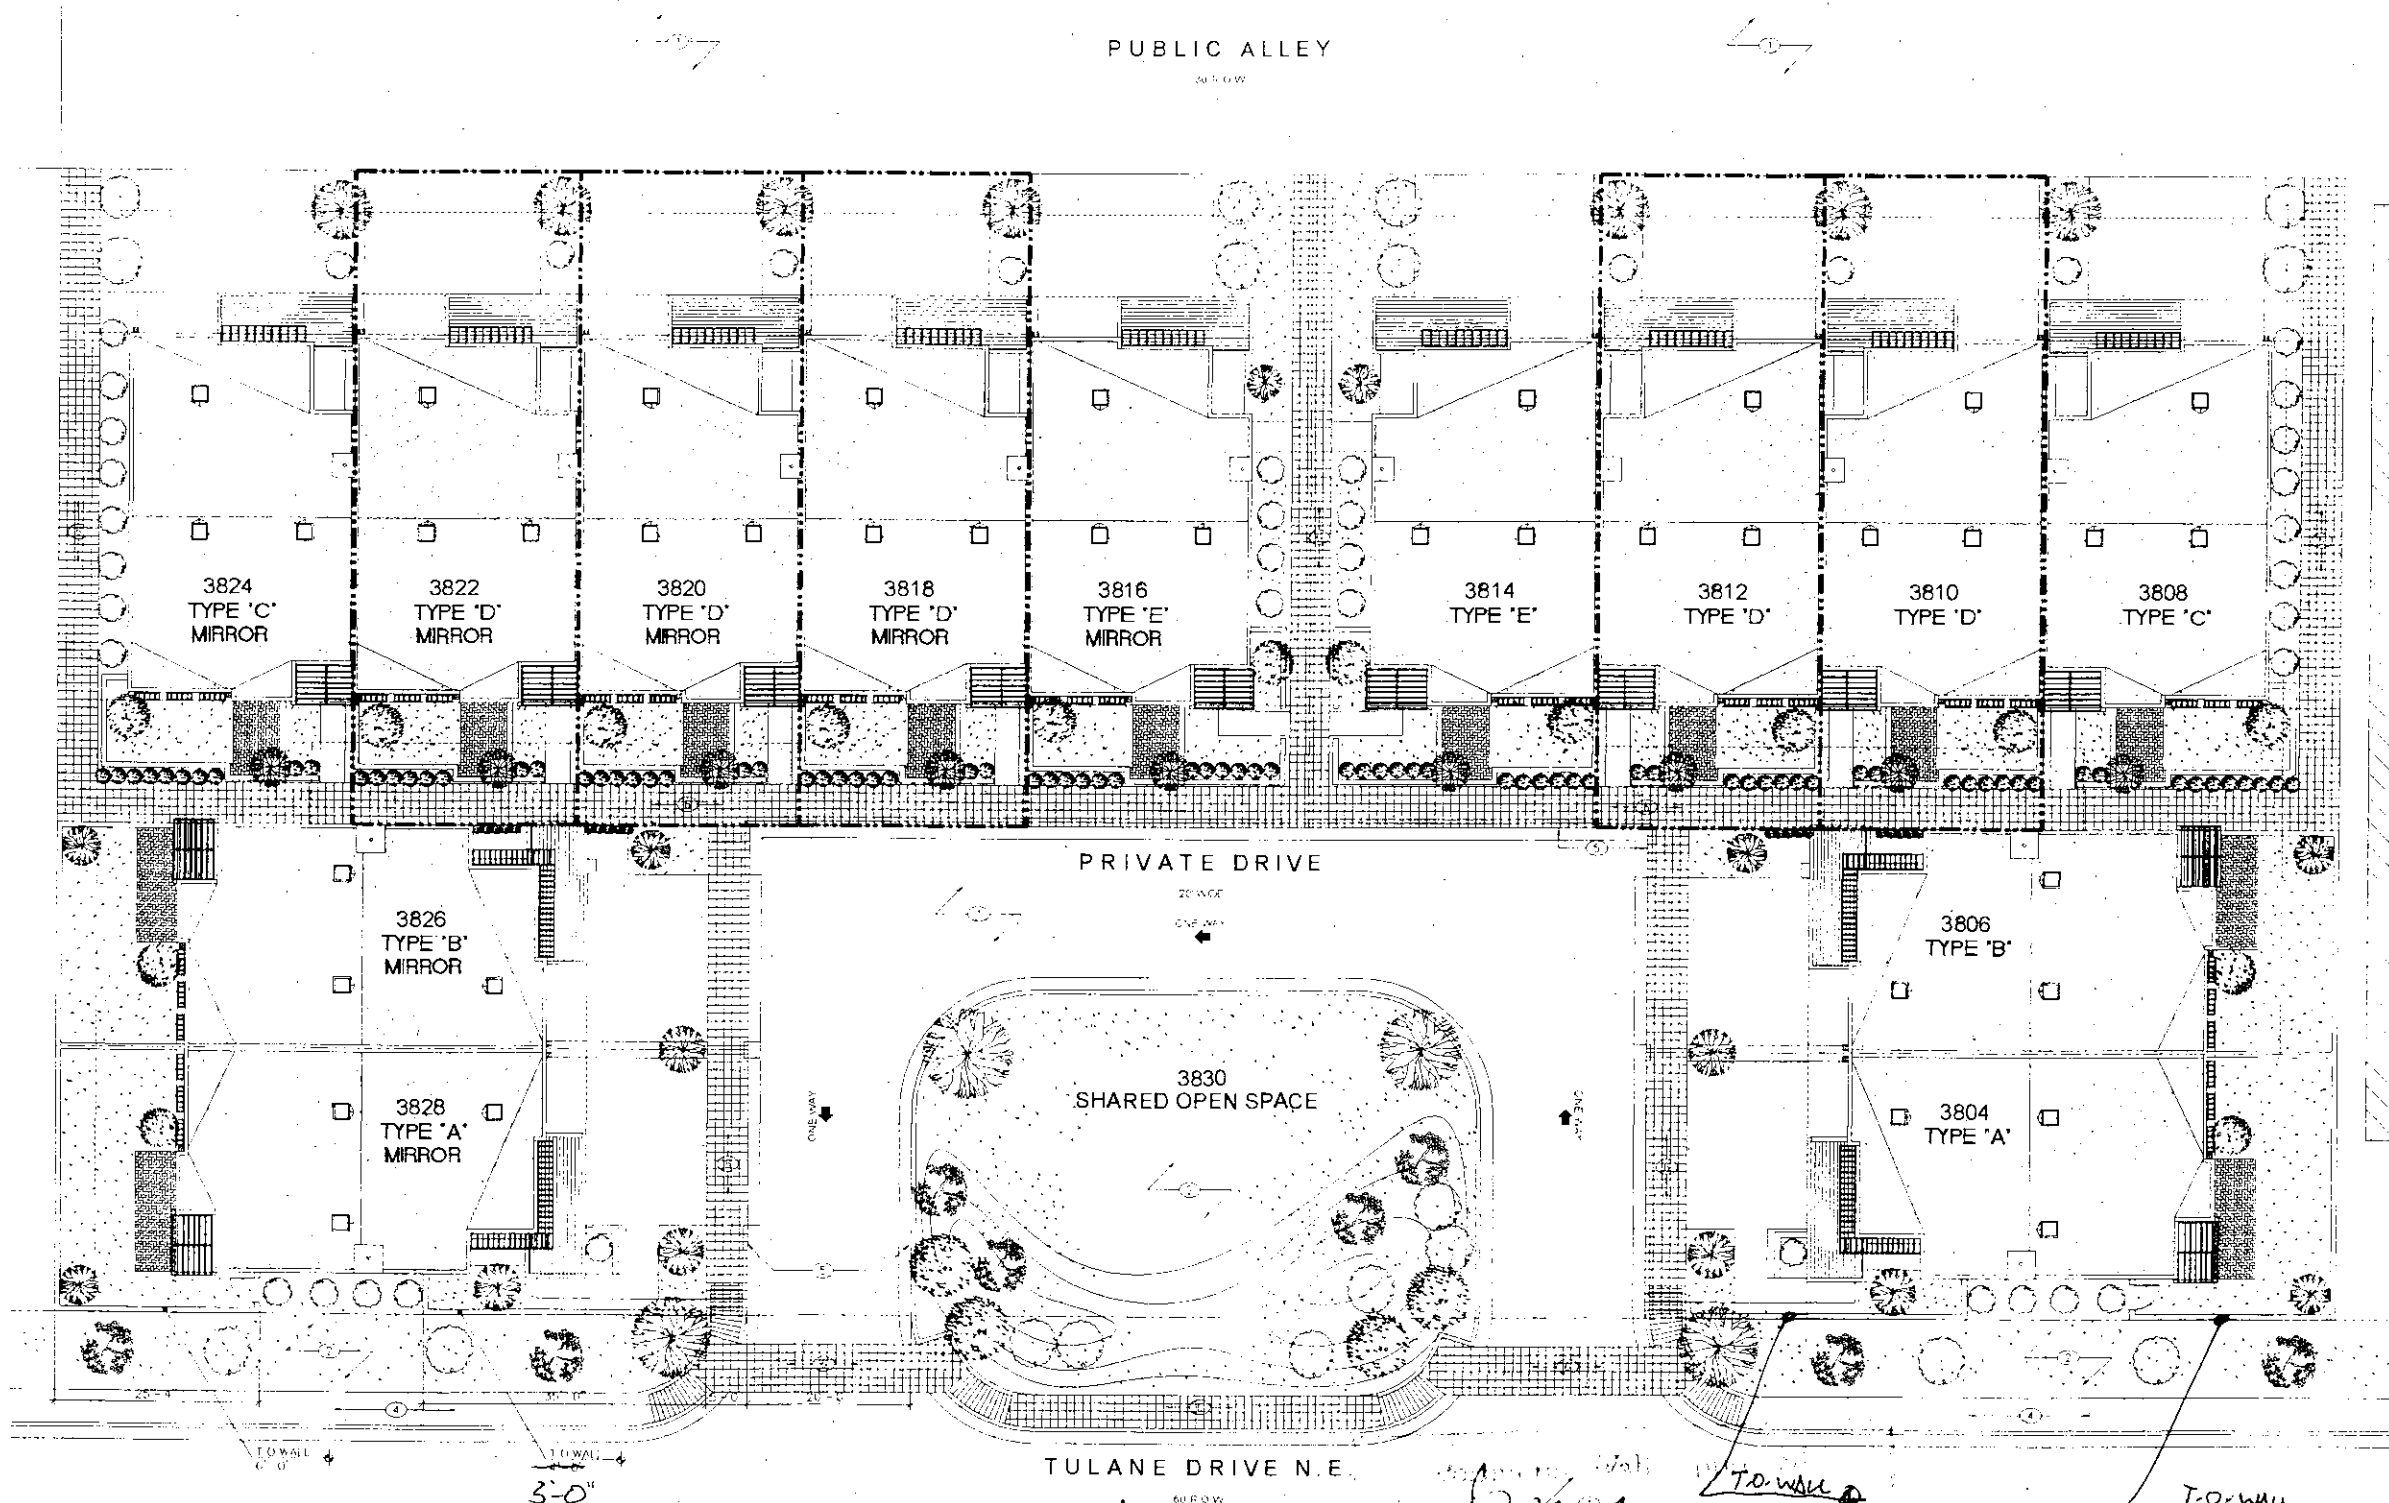

- GENERAL NOTES**
1. DO NOT SCALE DRAWING
 2. CONTRACTOR TO VERIFY ALL DRAWING DIMENSIONS PRIOR TO CONSTRUCTION
 3. VERIFY ALL DIMENSIONS AGAINST FIELD BRANDS
 4. DIMENSIONS ARE TO FACE UNLESS OTHERWISE NOTED
 5. 'F.F.' INDICATES THAT THE DIMENSION IS A CRITICAL FINISHED DIMENSION MEASURED FROM FINISHED FACE TO FINISHED FACE
 6. EXISTING GRADE IS SHOWN IN BOLD LINE, INDICATED AS 'EXIST' - ALL VERTICAL DIMENSIONS ARE MEASURED FROM THIS POINT


- KEYED NOTES**
1. FINISH REFINISH
 2. LANDSCAPE WITH PLANTING AND TREES
 3. CONCRETE CURB WITH FINISH
 4. EXISTING SIDEWALK WITH FINISH
 5. ACCESSIBLE CURB RAMP WITH FINISH
 6. COLORED CONCRETE SIDEWALK WITH FINISH LIGHT BROOM FINISH 12"x12" SQUARE PATTERNS

DRB # 1004361
 05 DRB-01698
 Comanche & Carlisle
 G-16

Wilson
 3'-0"
 3'-1 1/2"

SITE PLAN
 SCALE: 3/32" = 1'-0"
 1/25'

TULANE TOWNHOMES
 UNIT TYPE D

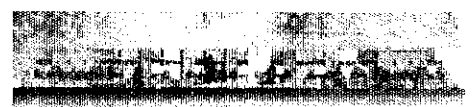

3810, 3812, 3818, 3820, 3822 Tulane Drive NE
 Albuquerque, New Mexico 87107

G. DONALD DUDLEY AIA
ARCHITECT
 DATE: MARCH 7, 2006
 DRAWN BY: eh, god