


GENERAL NOTES

A. ALL SITE LIGHTING BUILDING MOUNTED. SEE ELECTRICAL

COLOR LEGEND

- MBCI SIGNATURE 200  
ASH GRAY  
SR: 48 SRI 56
- MBCI SIGNATURE 200  
HAWAIIAN BLUE  
SR: 32 SRI 35

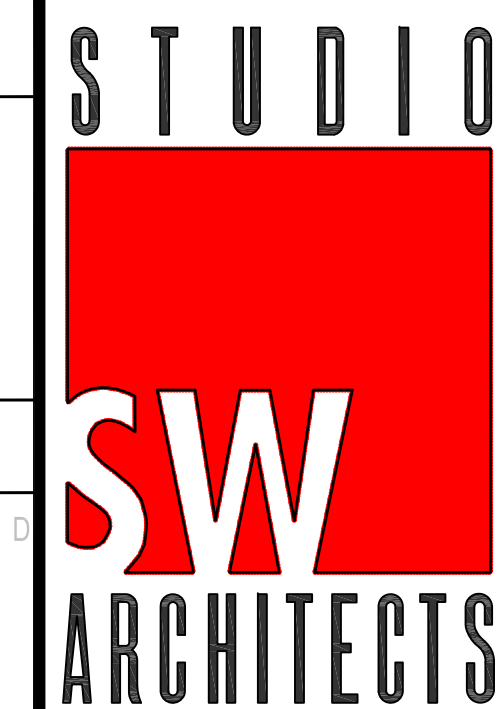

STUDIO SOUTHWEST ARCHITECTS, INC.  
2101 Mountain Rd. NW, Albuquerque, NM 87104  
505.843.9639 fax 505.843.9683  
Web Site: www.studioswarch.com  
E-Mail: mail@studioswarch.com

© 2009 Studio Southwest Architects, Inc.  
Duplication or reproduction by any means without the express written consent of Studio Southwest Architects, Inc. is a violation of Federal and International Law. The information contained on this document is the intellectual property of Studio Southwest, Inc. and all rights therein are reserved. For exceptions, refer to the Owner-Architect Agreement.

CONSULTANTS




Richard W. Dineen AIA  
Architecture - Land Planning Development  
2111 Ilwaco del Sol Ln NW Albuquerque, NM 87120  
505-450-6857 r.dineen@kdout.com


Architect Engineer

NOT FOR CONSTRUCTION


**NORTH COORS  
SELF STORAGE  
PHASE 3**  
615B COORS BLVD NW  
ALBUQUERQUE, NM

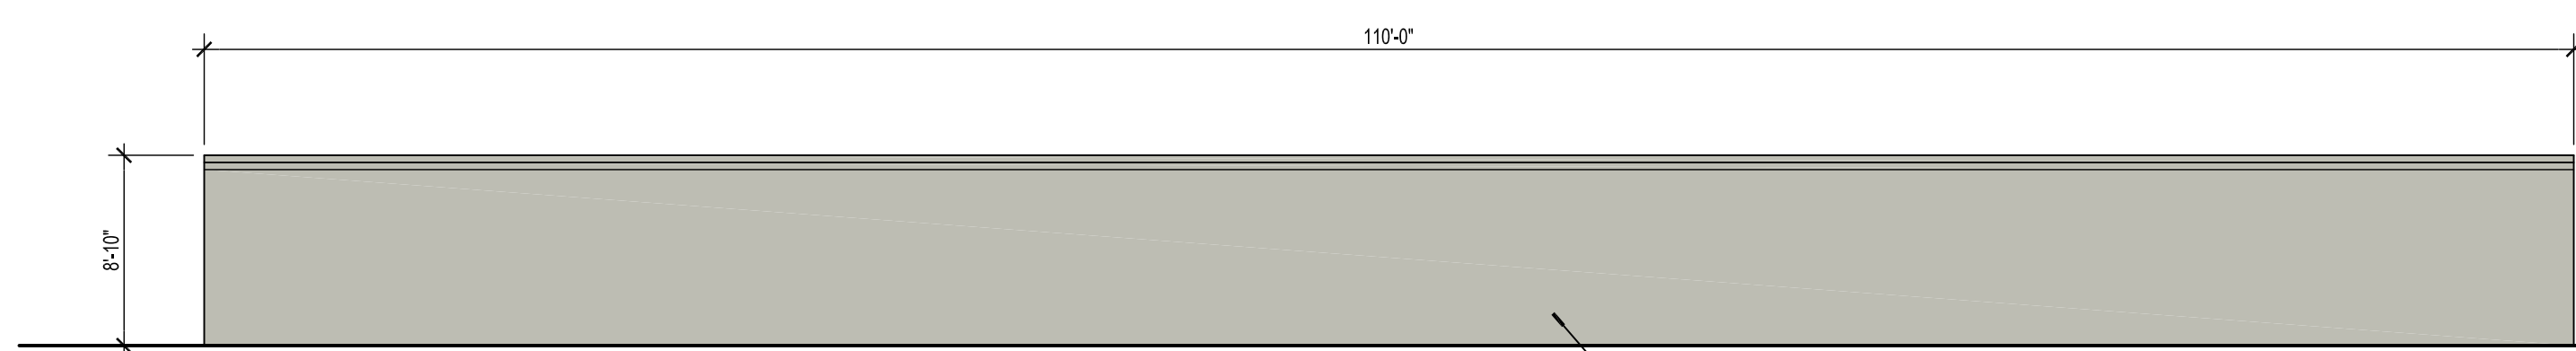


**B1** BUILDING E-NORTH ELEVATION  
SCALE: 1/8" = 1'-0"

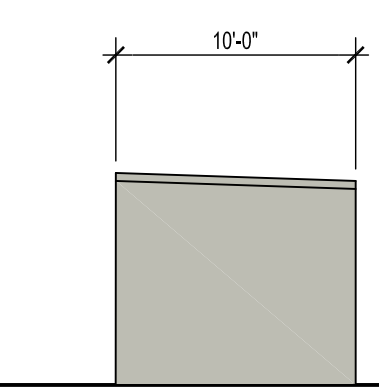

**B3** BUILDING E-WEST ELEVATION  
SCALE: 1/8" = 1'-0"

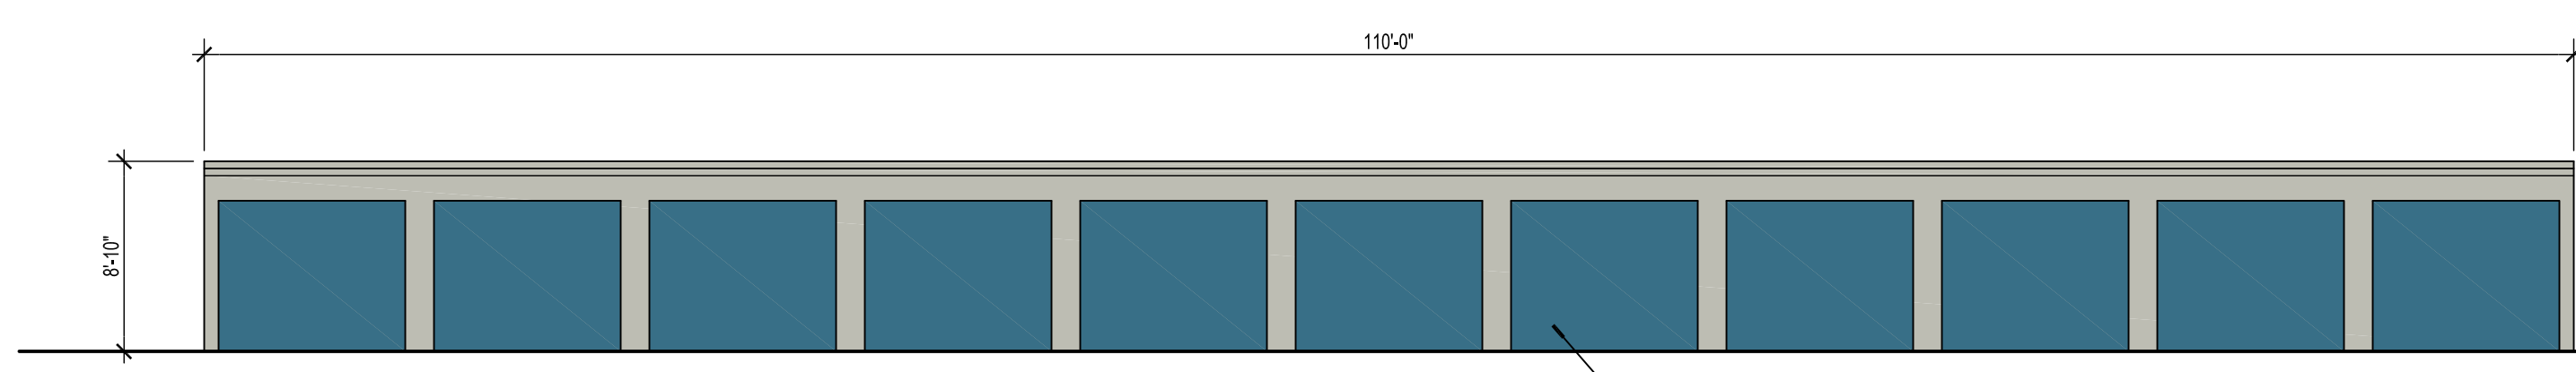

**A1** BUILDING E-SOUTH ELEVATION  
SCALE: 1/8" = 1'-0"

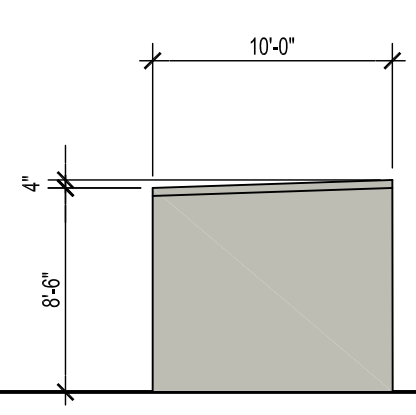

**A3** BUILDING E-EAST ELEVATION  
SCALE: 1/8" = 1'-0"

MARK	DATE	DESCRIPTION
ISSUE:		SITE DEVELOPMENT
PROJECT NO:		1452.1
CAD DWG FILE:		1452-A202.DWG
DRAWN BY:		CAD
CHECKED BY:		PROJECT ARCH
DATE:		12/12/2014

SHEET TITLE

BUILDING ELEVATIONS

A-202